

LEGEND:



NOTES: PLEASE REFER TO PROPOSED WORKS LAYOUT FOR OPTION 1 FOR MORE WORKS DETAILS

Revision	Date	Description	Initial
Initial	HSC	HCC	SZ
Date	08/22	08/22	08/22
Approved			


Contract no. CE 54/2020 (DS)

Contract title
DRAINAGE IMPROVEMENT WORKS IN MUI WO - INVESTIGATION

Drawing title
WORKS SECTIONS PLAN

Drawing no.	Revision
	-

Scale A1 : 2000 A3 : 4000

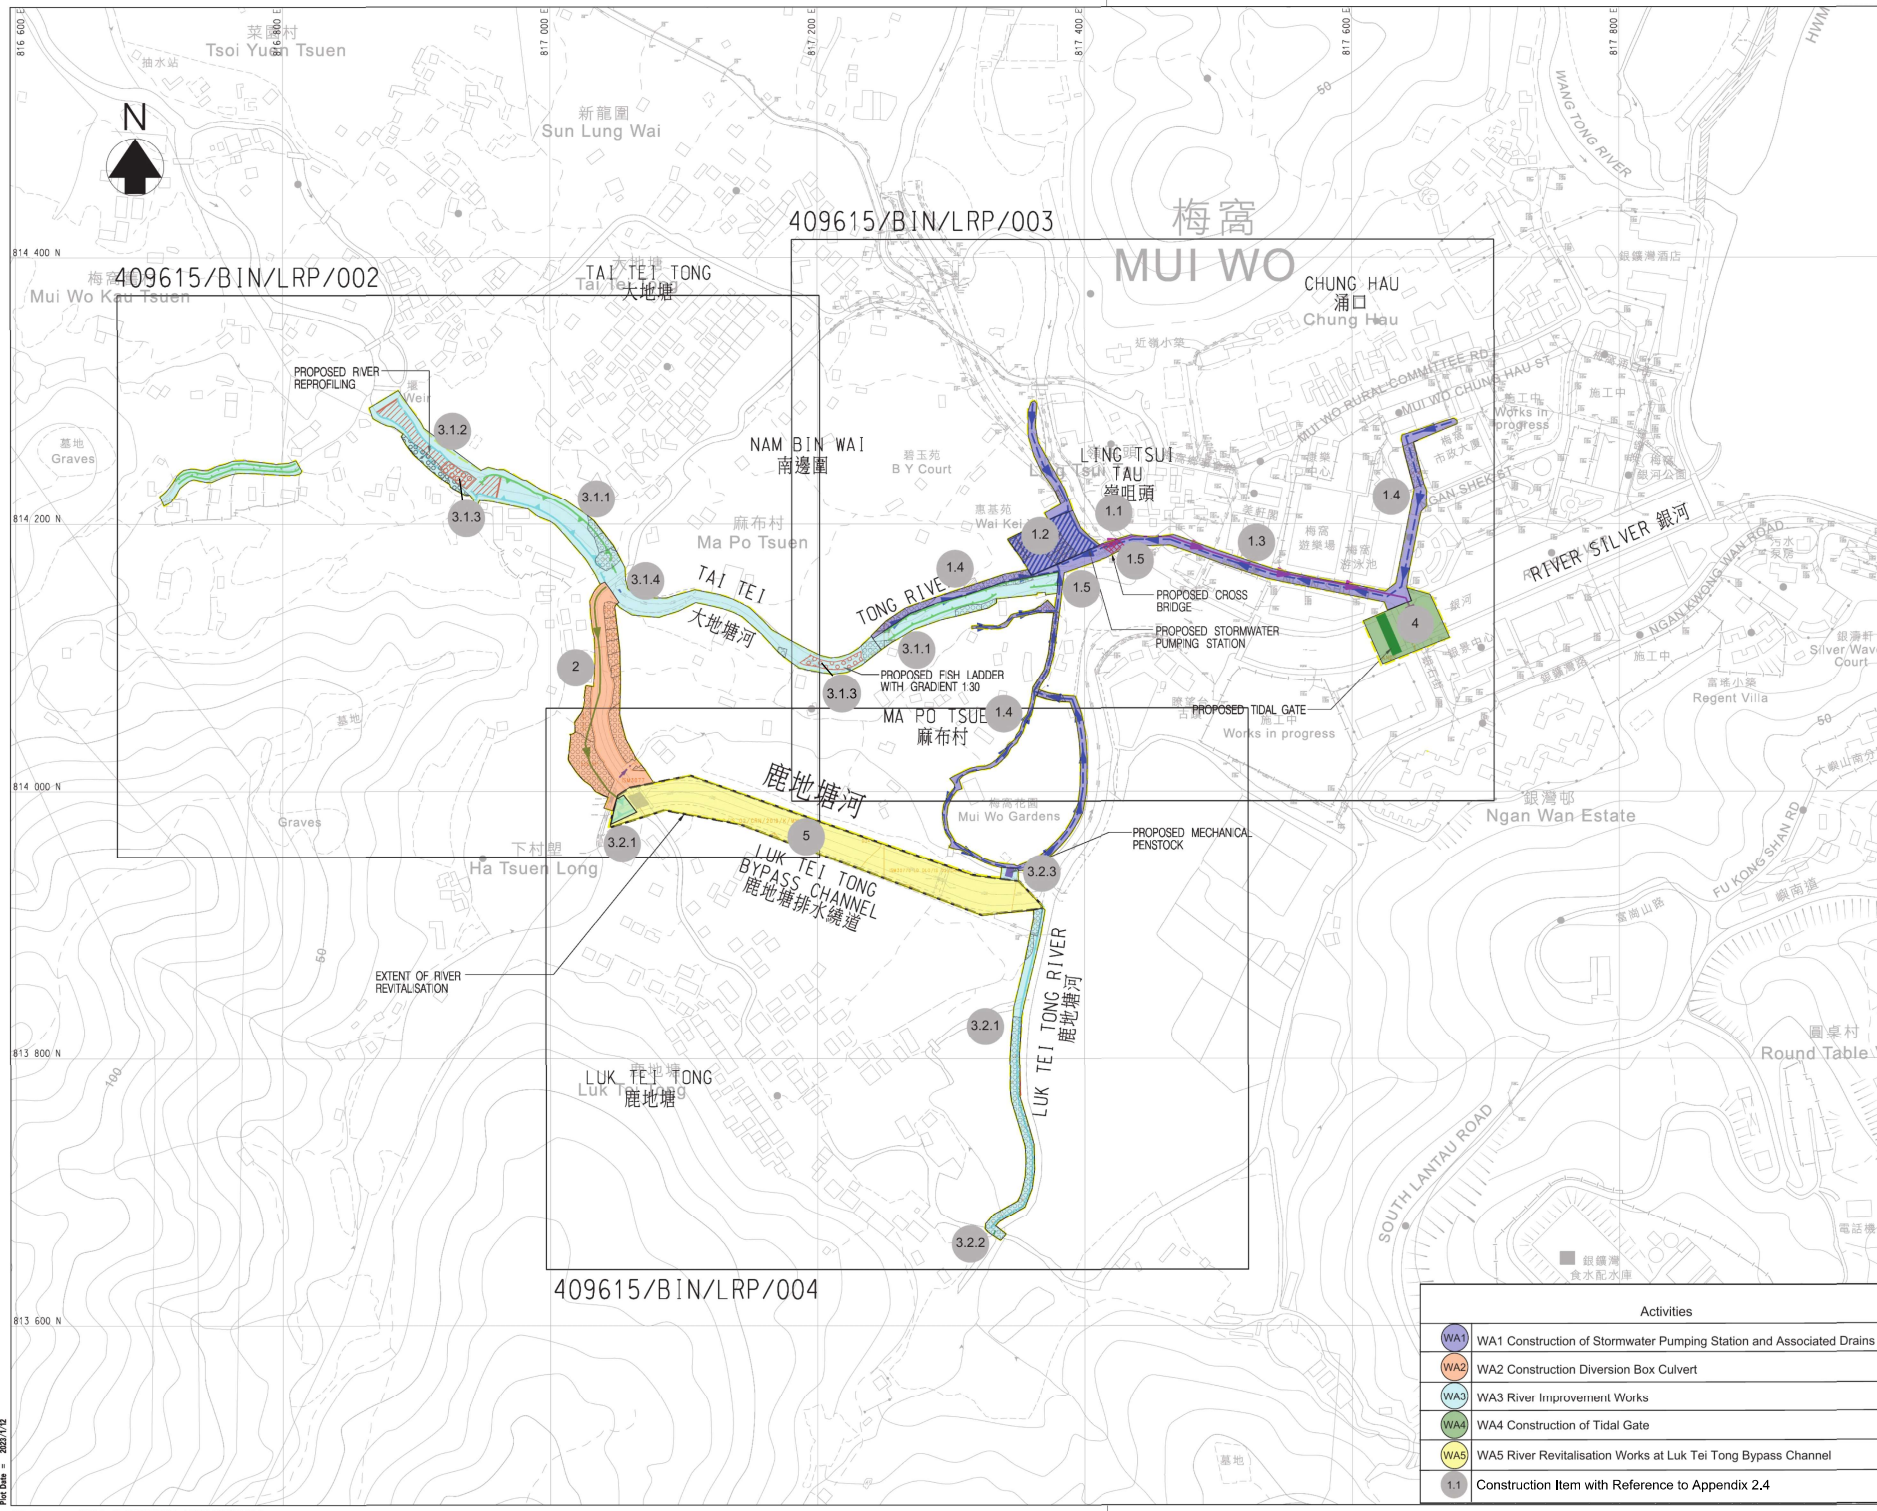

Activities	
	WA1 Construction of Stormwater Pumping Station and Associated Drains
	WA2 Construction Diversion Box Culvert
	WA3 River Improvement Works
	WA4 Construction of Tidal Gate
	WA5 River Revitalisation Works at Luk Tei Tong Bypass Channel
	Construction Item with Reference to Appendix 2.4