


ISO A1 594mm x 841mm
 Approved:
 Checked:
 Designer:
 Project Management Initials:
 Plot File by: ZHANGWFS 2023/05
 PATH: P:\PROJECTS\60607462\DRAWING\REPORT\R27_162.dgn

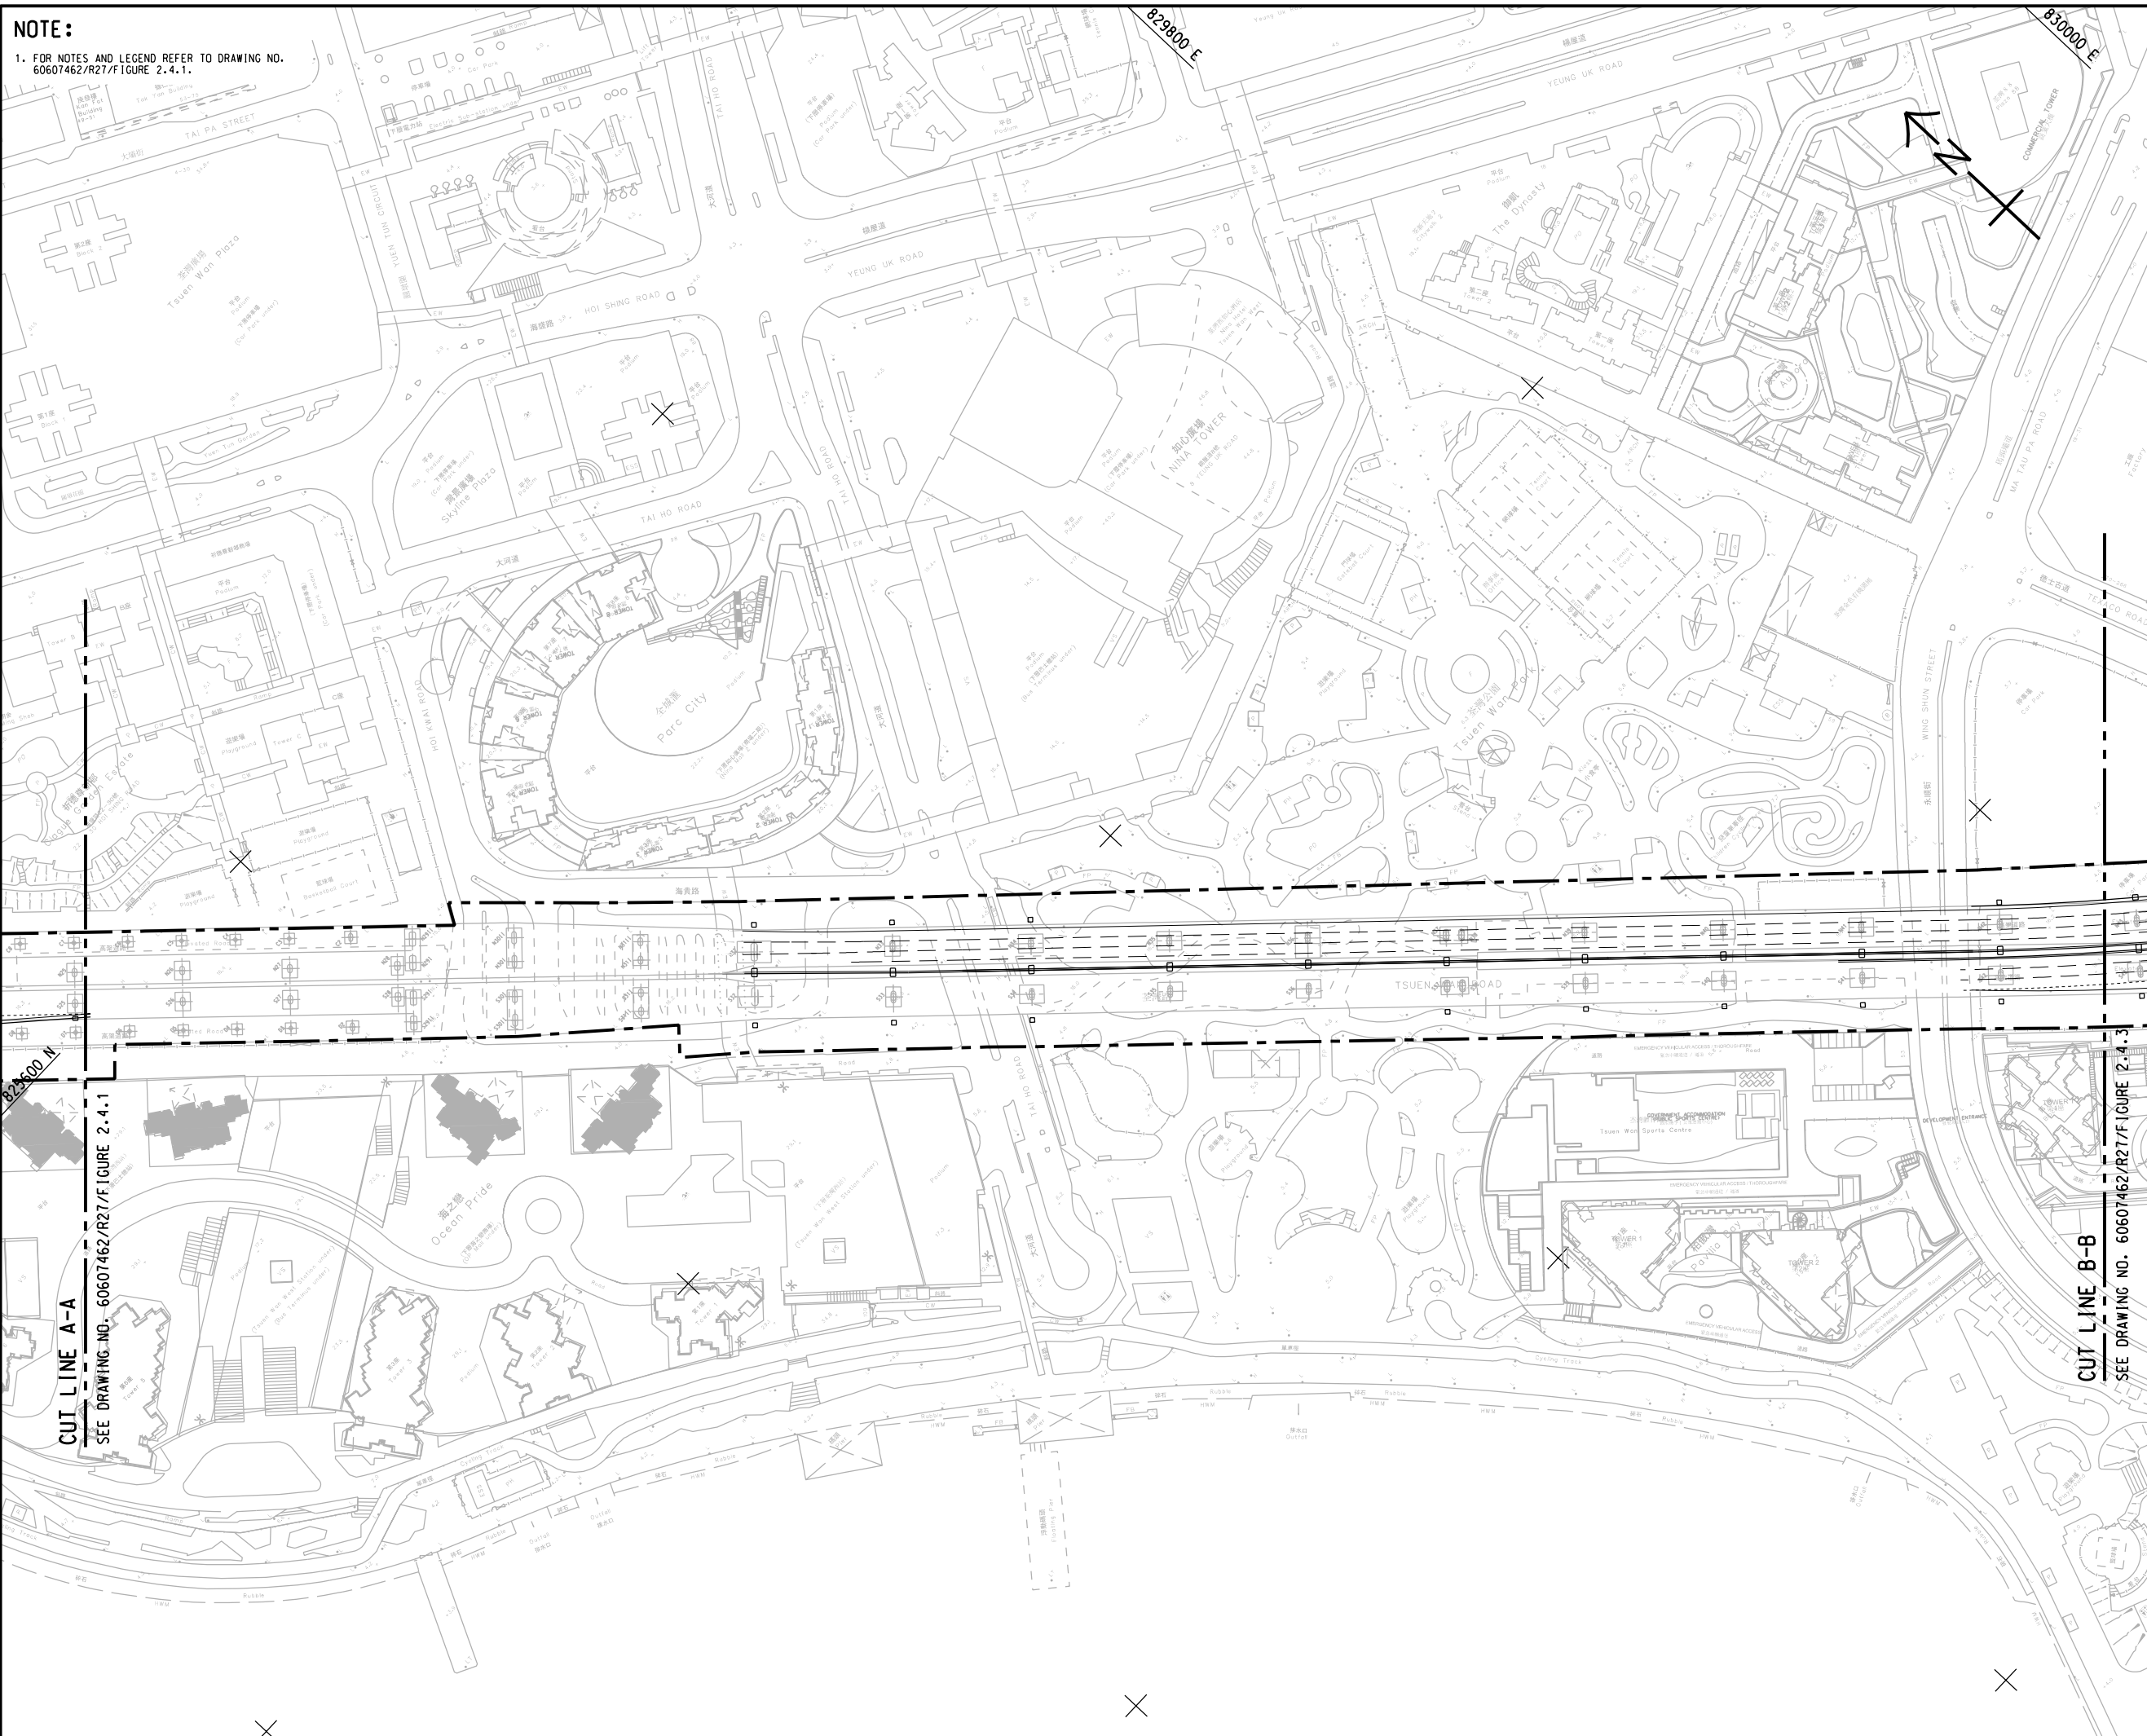

NOTE:

1. FOR NOTES AND LEGEND REFER TO DRAWING NO. 60607462/R27/F/FIGURE 2.4.1.



PROJECT
 項目
 WIDENING OF TSUEN WAN ROAD AND THE ASSOCIATED JUNCTION IMPROVEMENT WORKS

CLIENT
 業主
 路政署
 HIGHWAYS DEPARTMENT

CONSULTANT
 工程顧問公司
 AECOM Asia Company Ltd.
 www.aecom.com

SUB-CONSULTANTS
 分判工程顧問公司

ISSUE/REVISION

IR	DATE	DESCRIPTION	CHK.

STATUS

SCALE
 比例
 A1 1: 1000

DIMENSION UNIT
 尺寸單位
 METRES

KEY PLAN

PROJECT NO.
 項目編號
 60607462

AGREEMENT NO.
 協議編號
 CE61/2018(HY)

SHEET TITLE
 圖紙名稱
 GENERAL LAYOUT PLAN

SHEET NUMBER
 圖紙編號
 60607462/R27/FIGURE 2.4.2

This drawing has been prepared for the use of AECOM's client. It may not be used, modified, reproduced or relied upon by third parties, except as agreed by AECOM or as required by law. AECOM accepts no responsibility, and disclaims any liability whatsoever, for any gain, loss or damage on this drawing without AECOM's express written consent. All measurements must be obtained from the stated dimensions.