


DO NOT SCALE DRAWING. CHECK ALL DIMENSIONS ON SITE.
 ALL RIGHTS RESERVED.
 © OVE ARUP & PARTNERS HONG KONG LIMITED.

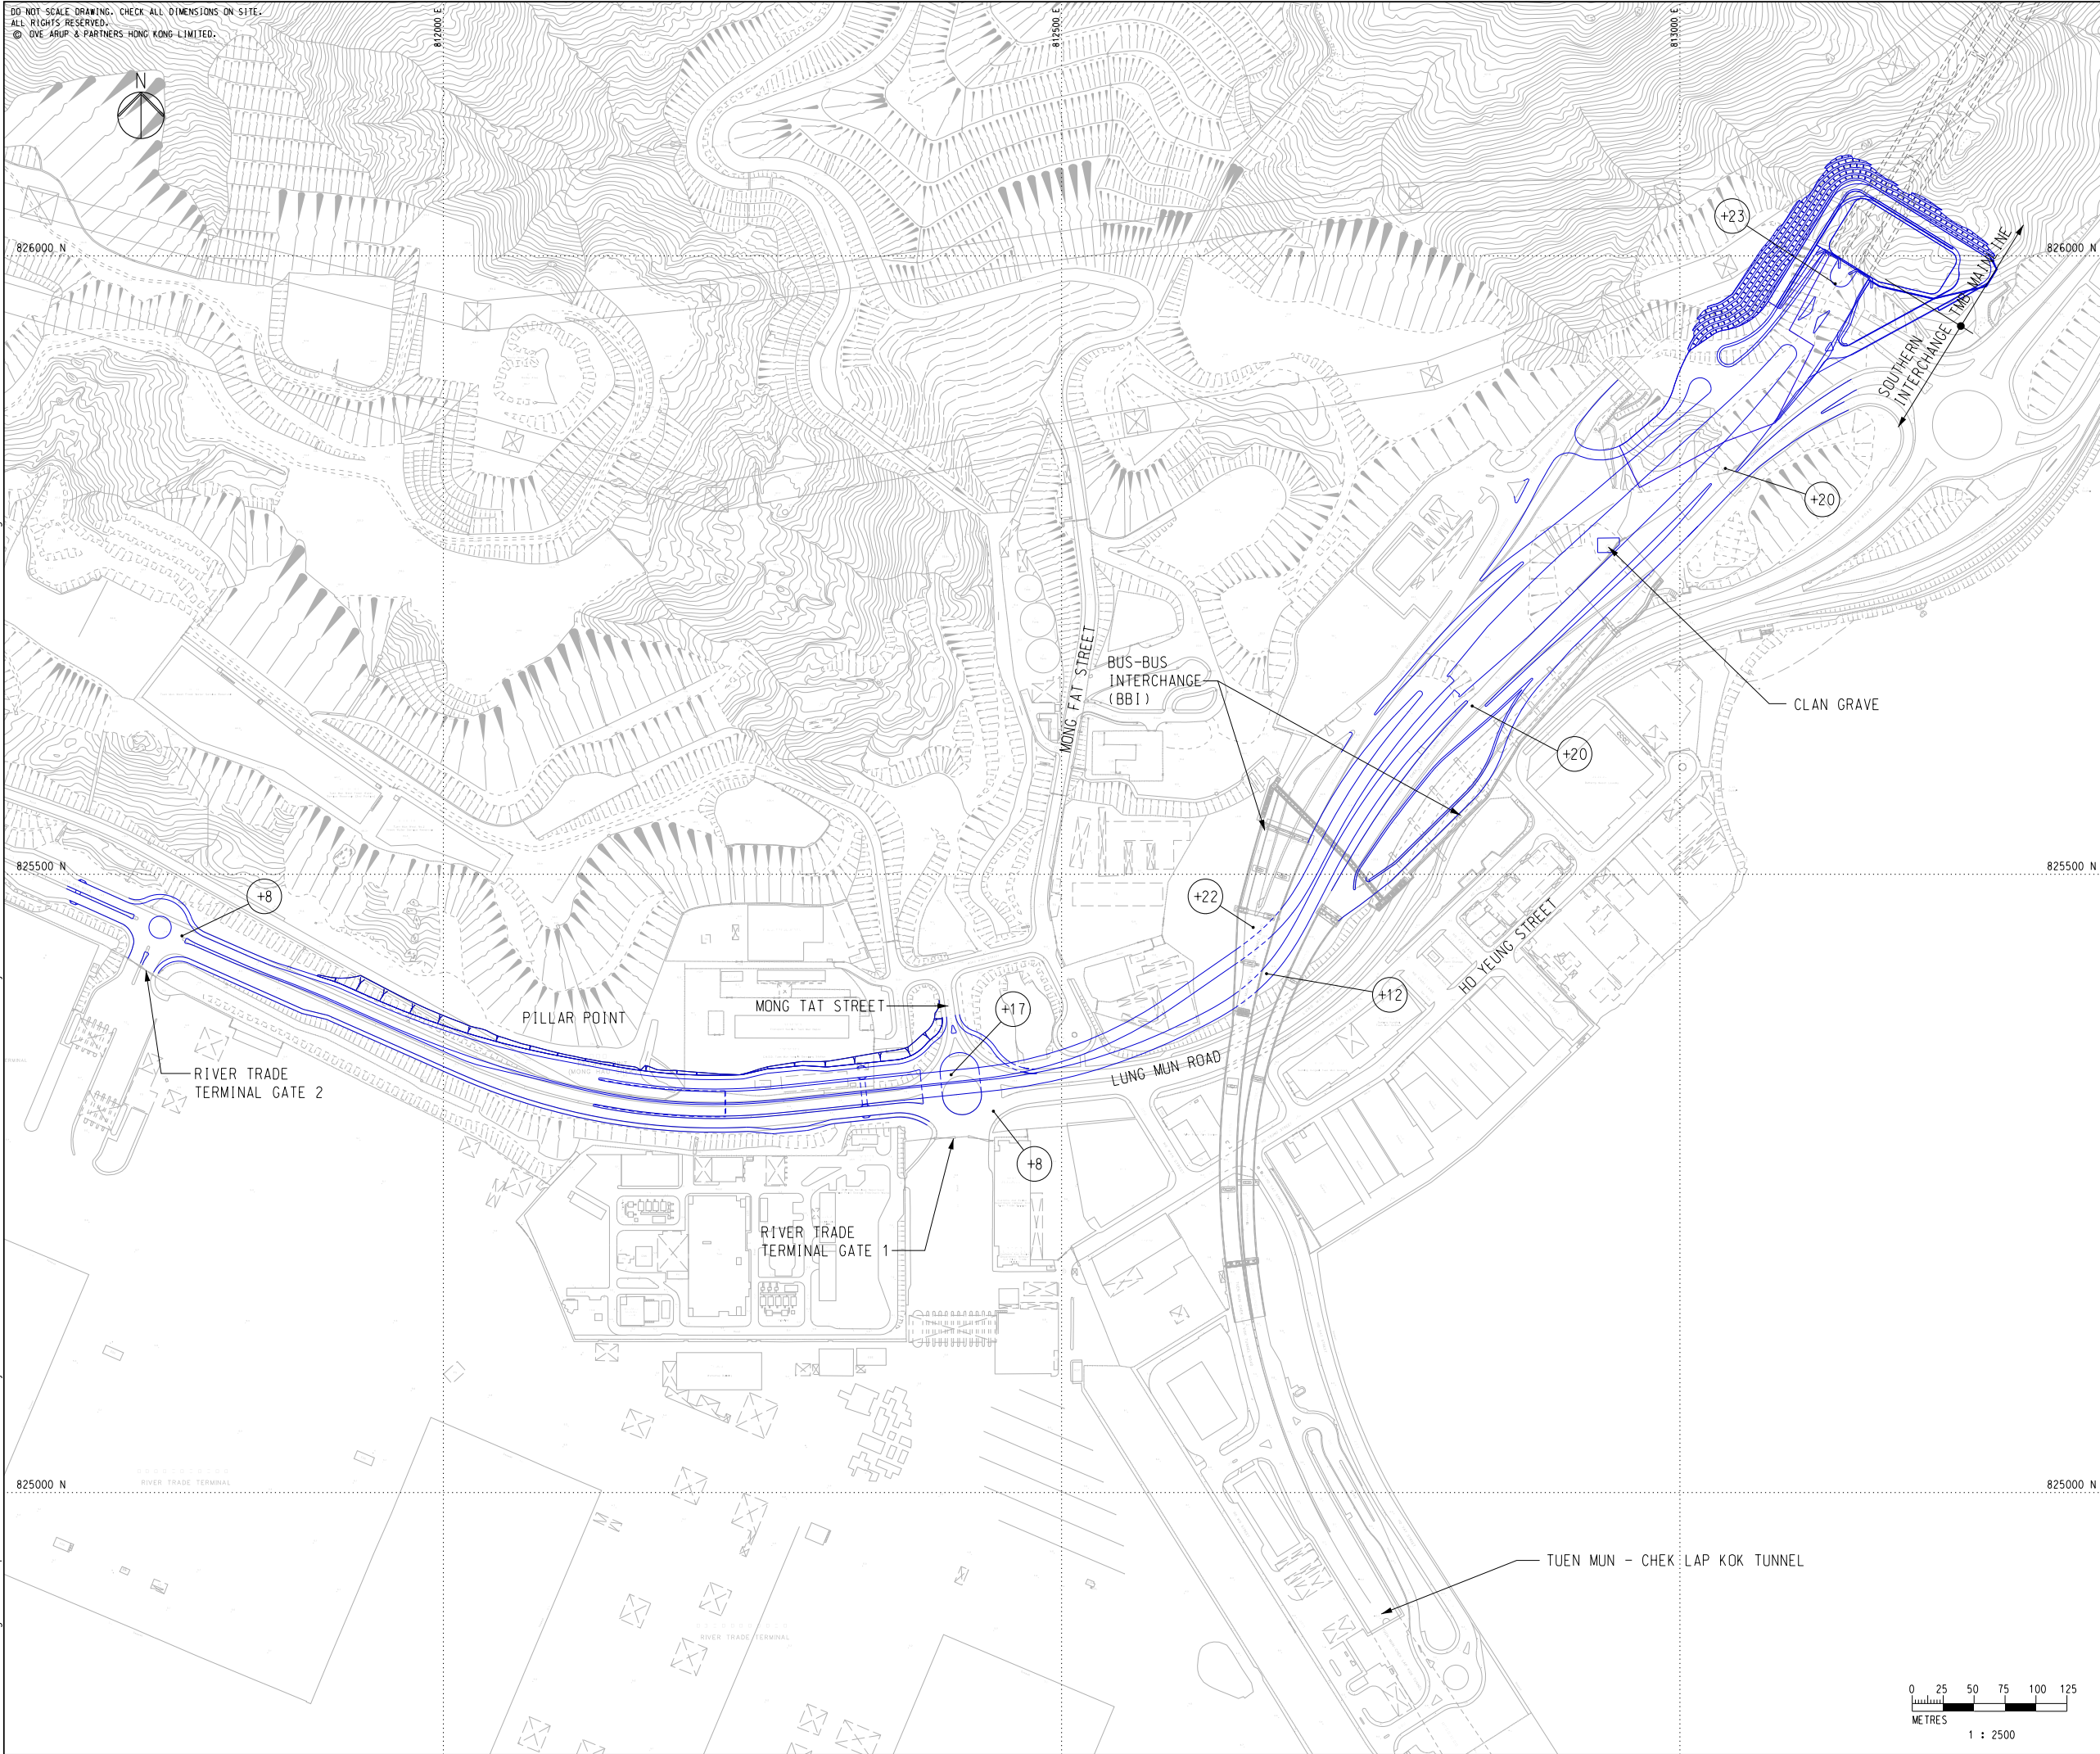

NOTES

1. ADMINISTRATION BUILDING AND VENTILATION BUILDING SHOWN ON THIS DRAWING ARE INDICATIVE AND FOR INFORMATION ONLY.
2. ACCESS ROADS TO VENTILATION BUILDING OR ADMINISTRATION BUILDING ARE NOT SHOWN FOR CLARITY.

LEGEND

- PROPOSED TUEN MUN BYPASS
- SOUTHERN INTERCHANGE (OPTION S3)

Printed by : emma.tsang Date : 27/03/23
 Filename : \\global.arup.com\EastAsia\HKG\Projects\287000\287168-00 CE 652021 TMB\05_int_Proj_Data\05_90 CAD and BIM\02-CAD\Civil\287168_HY_1323.dgn

Rev	Description	By	Date
B	SECOND ISSUE	LFM	09/22
A	FIRST ISSUE	LFM	07/22

Consultant
ARUP

Project title
 Agreement No. CE 65/2021(HY)
 Tuén Mun Bypass - Investigation

Drawing title
 Southern Interchange Options -
 Option S3

Drawing no. Figure 2.3c		Rev. B	
Drawn RY	Date 07/22	Checked LFM	Approved DOP
Scale 1:2500 @ A1		Status PRELIMINARY	

COPYRIGHT RESERVED

路政署
 HIGHWAYS DEPARTMENT

