



- ### Legend
- Proposed At-Graded Road/ Elevated Road
 - Proposed Tunnel
 - Proposed Highway / Tunnel Operation and Maintenance Facilities
 - Proposed Works Area
 - Proposed Slope Works
 - Planned Route 11 (Under Separate Project)
 - Country Park

Rev	Description	By	Date
<div style="font-size: 24px; font-weight: bold; color: red; margin: 0;">ARUP</div>			
Project title Agreement No. CE 65/2021 (HY) Tuen Mun Bypass - Investigation			
Drawing title Location and Key Elements of the Project (Sheet 1 of 6)			
Drawing no. Figure 2.1		Rev	
Drawn:	Date: 7/9/2023	Checked:	Approved:
Scale: 1:30,000		Status:	
COPYRIGHT RESERVED			

Printed by: T:\GIS\CONTRACT\0647361\mxd\CAP_final\0647361_Final_EIA_Layout.mxd
 Filename:

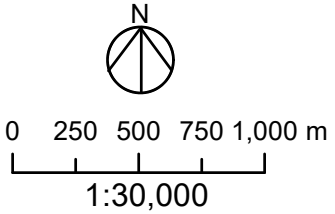

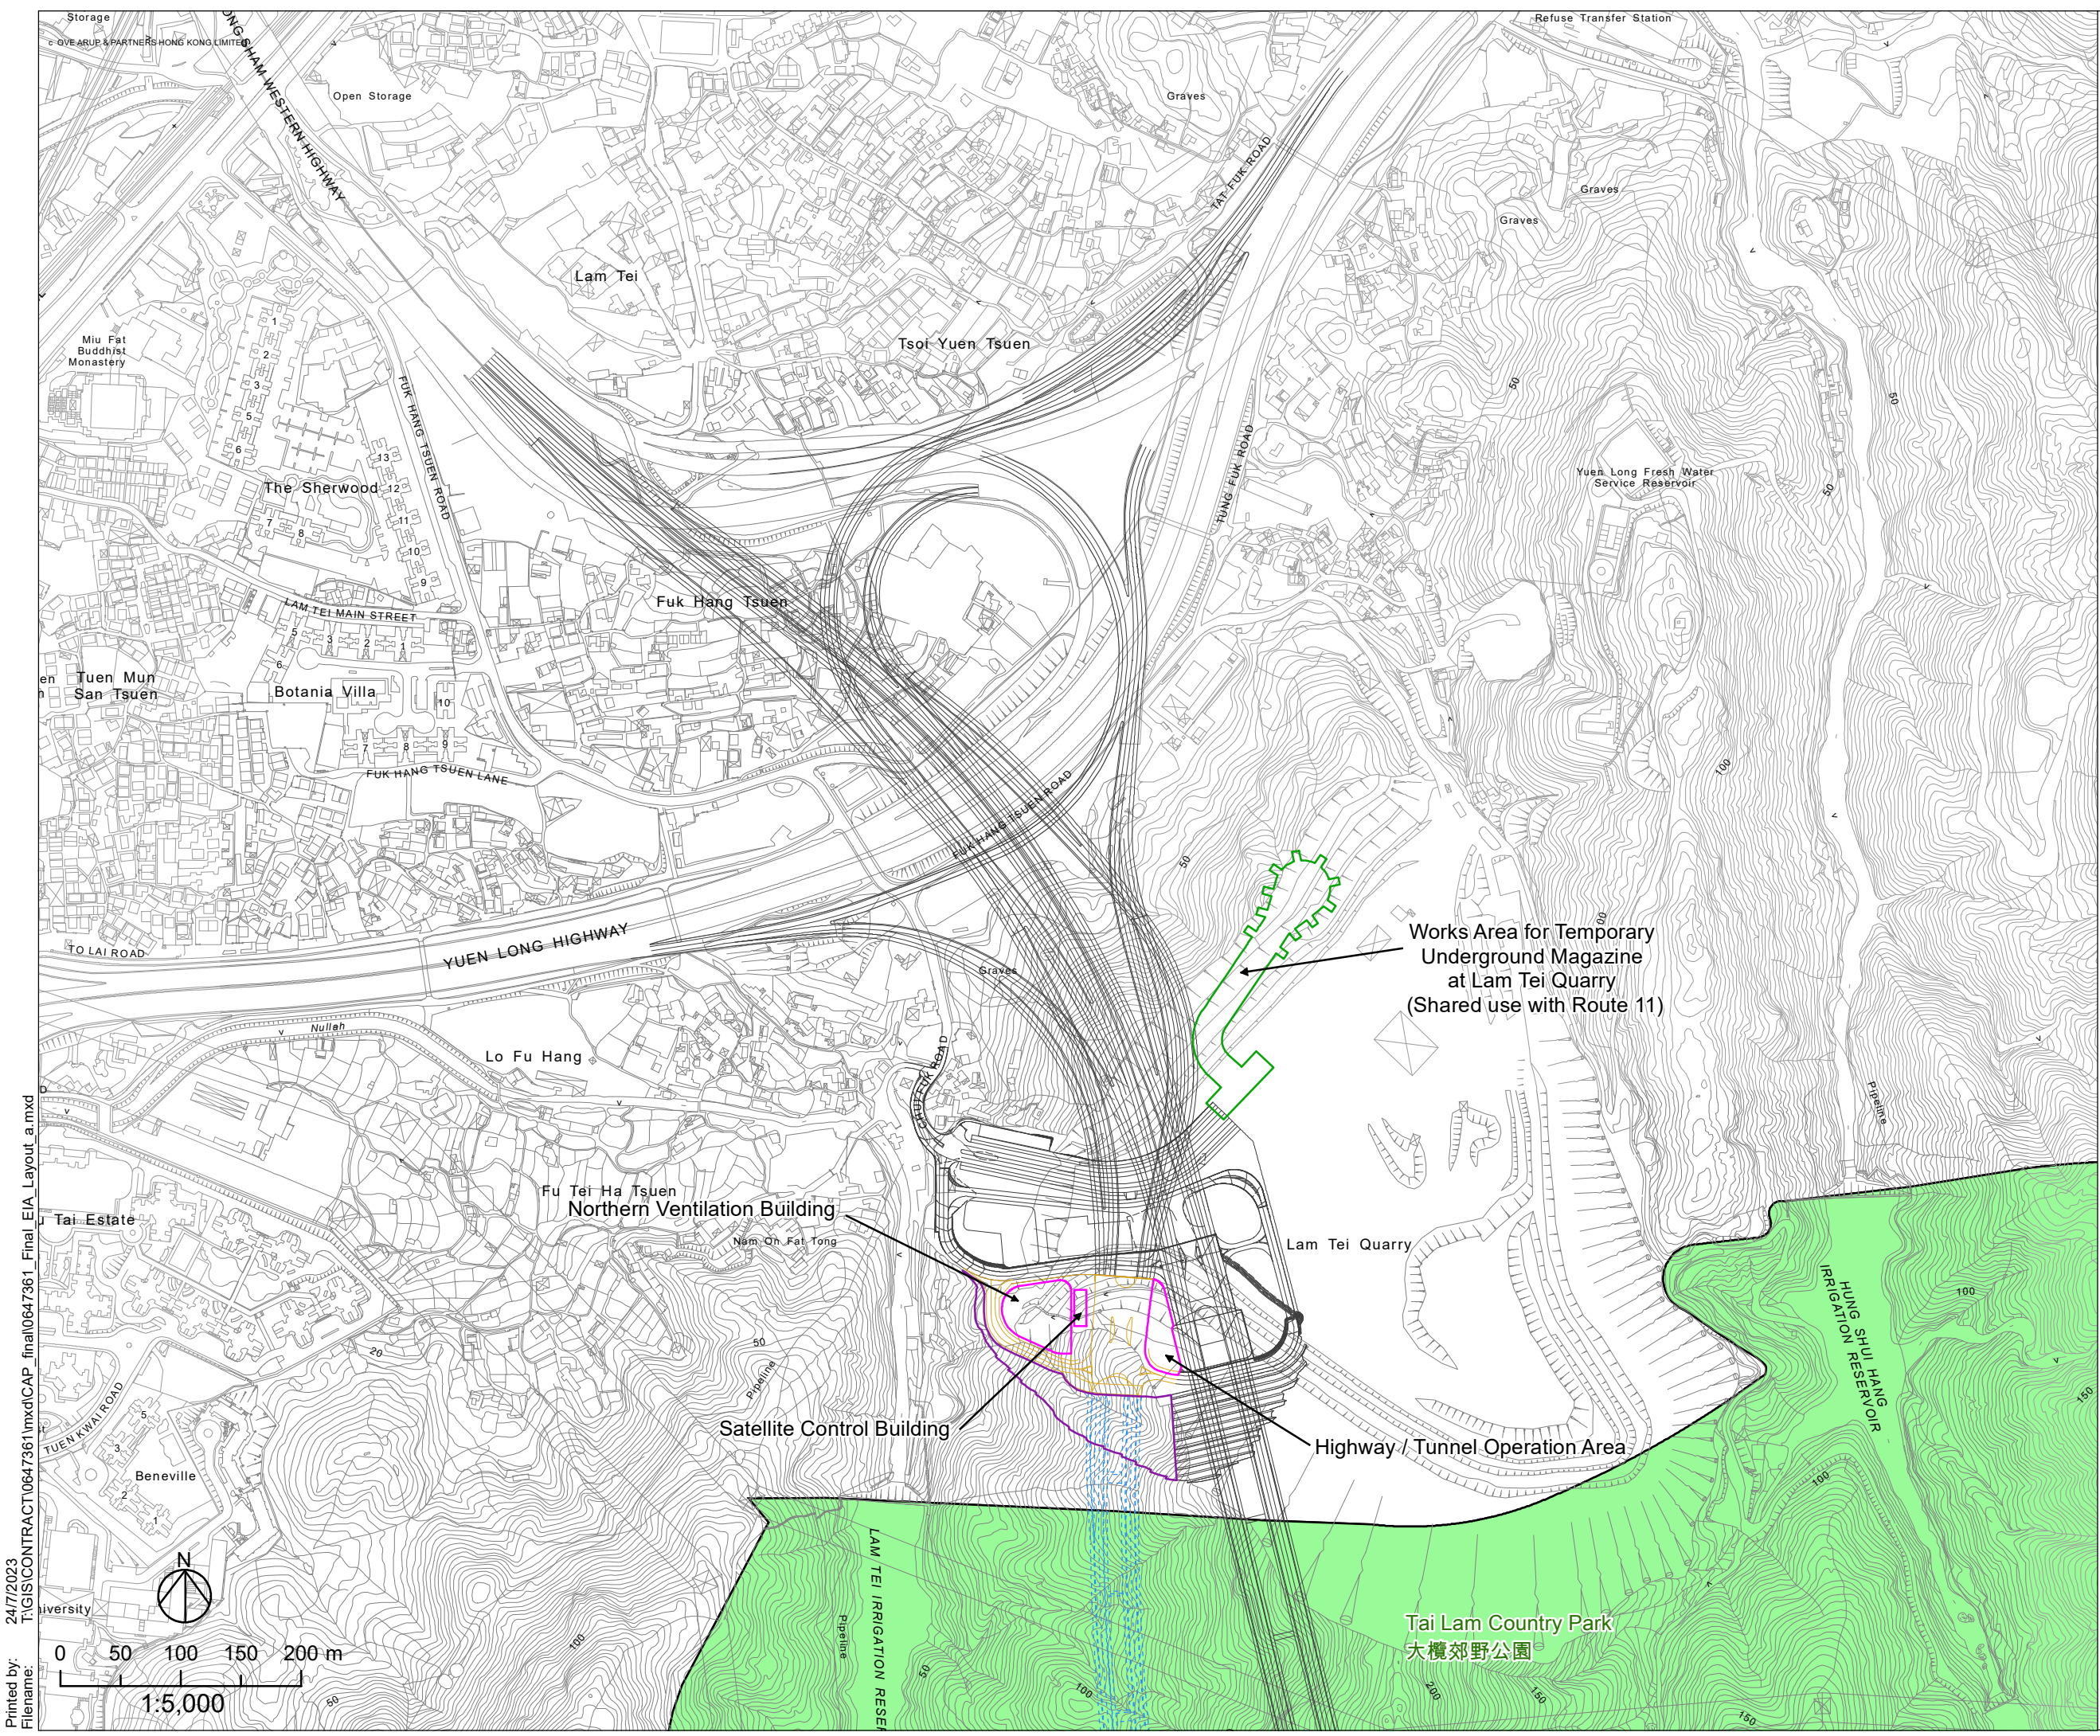

- ### Legend
- Proposed At-Graded Road/ Elevated Road
 - Proposed Tunnel
 - Proposed Highway / Tunnel Operation and Maintenance Facilities
 - Proposed Works Area
 - Proposed Slope Works
 - Planned Route 11 (Under Separate Project)
 - Country Park

Rev	Description	By	Date


ARUP


Project title
**Agreement No. CE 65/2021 (HY)
 Tuen Mun Bypass - Investigation**

Drawing title
**Location and Key Elements of the Project
 (Sheet 2 of 6)**

Drawing no. Figure 2.1a		Rev	
Drawn:	Date: 24/7/2023	Checked:	Approved:
Scale: 1:5000	Status		


Printed by: 24/7/2023
 Filename: T:\GIS\CONTRACT\0647361\mxd\CAP_final\EIA_Layout_a.mxd

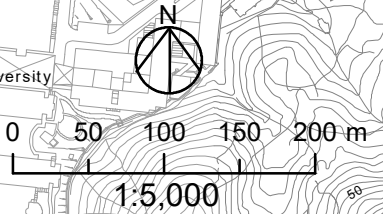

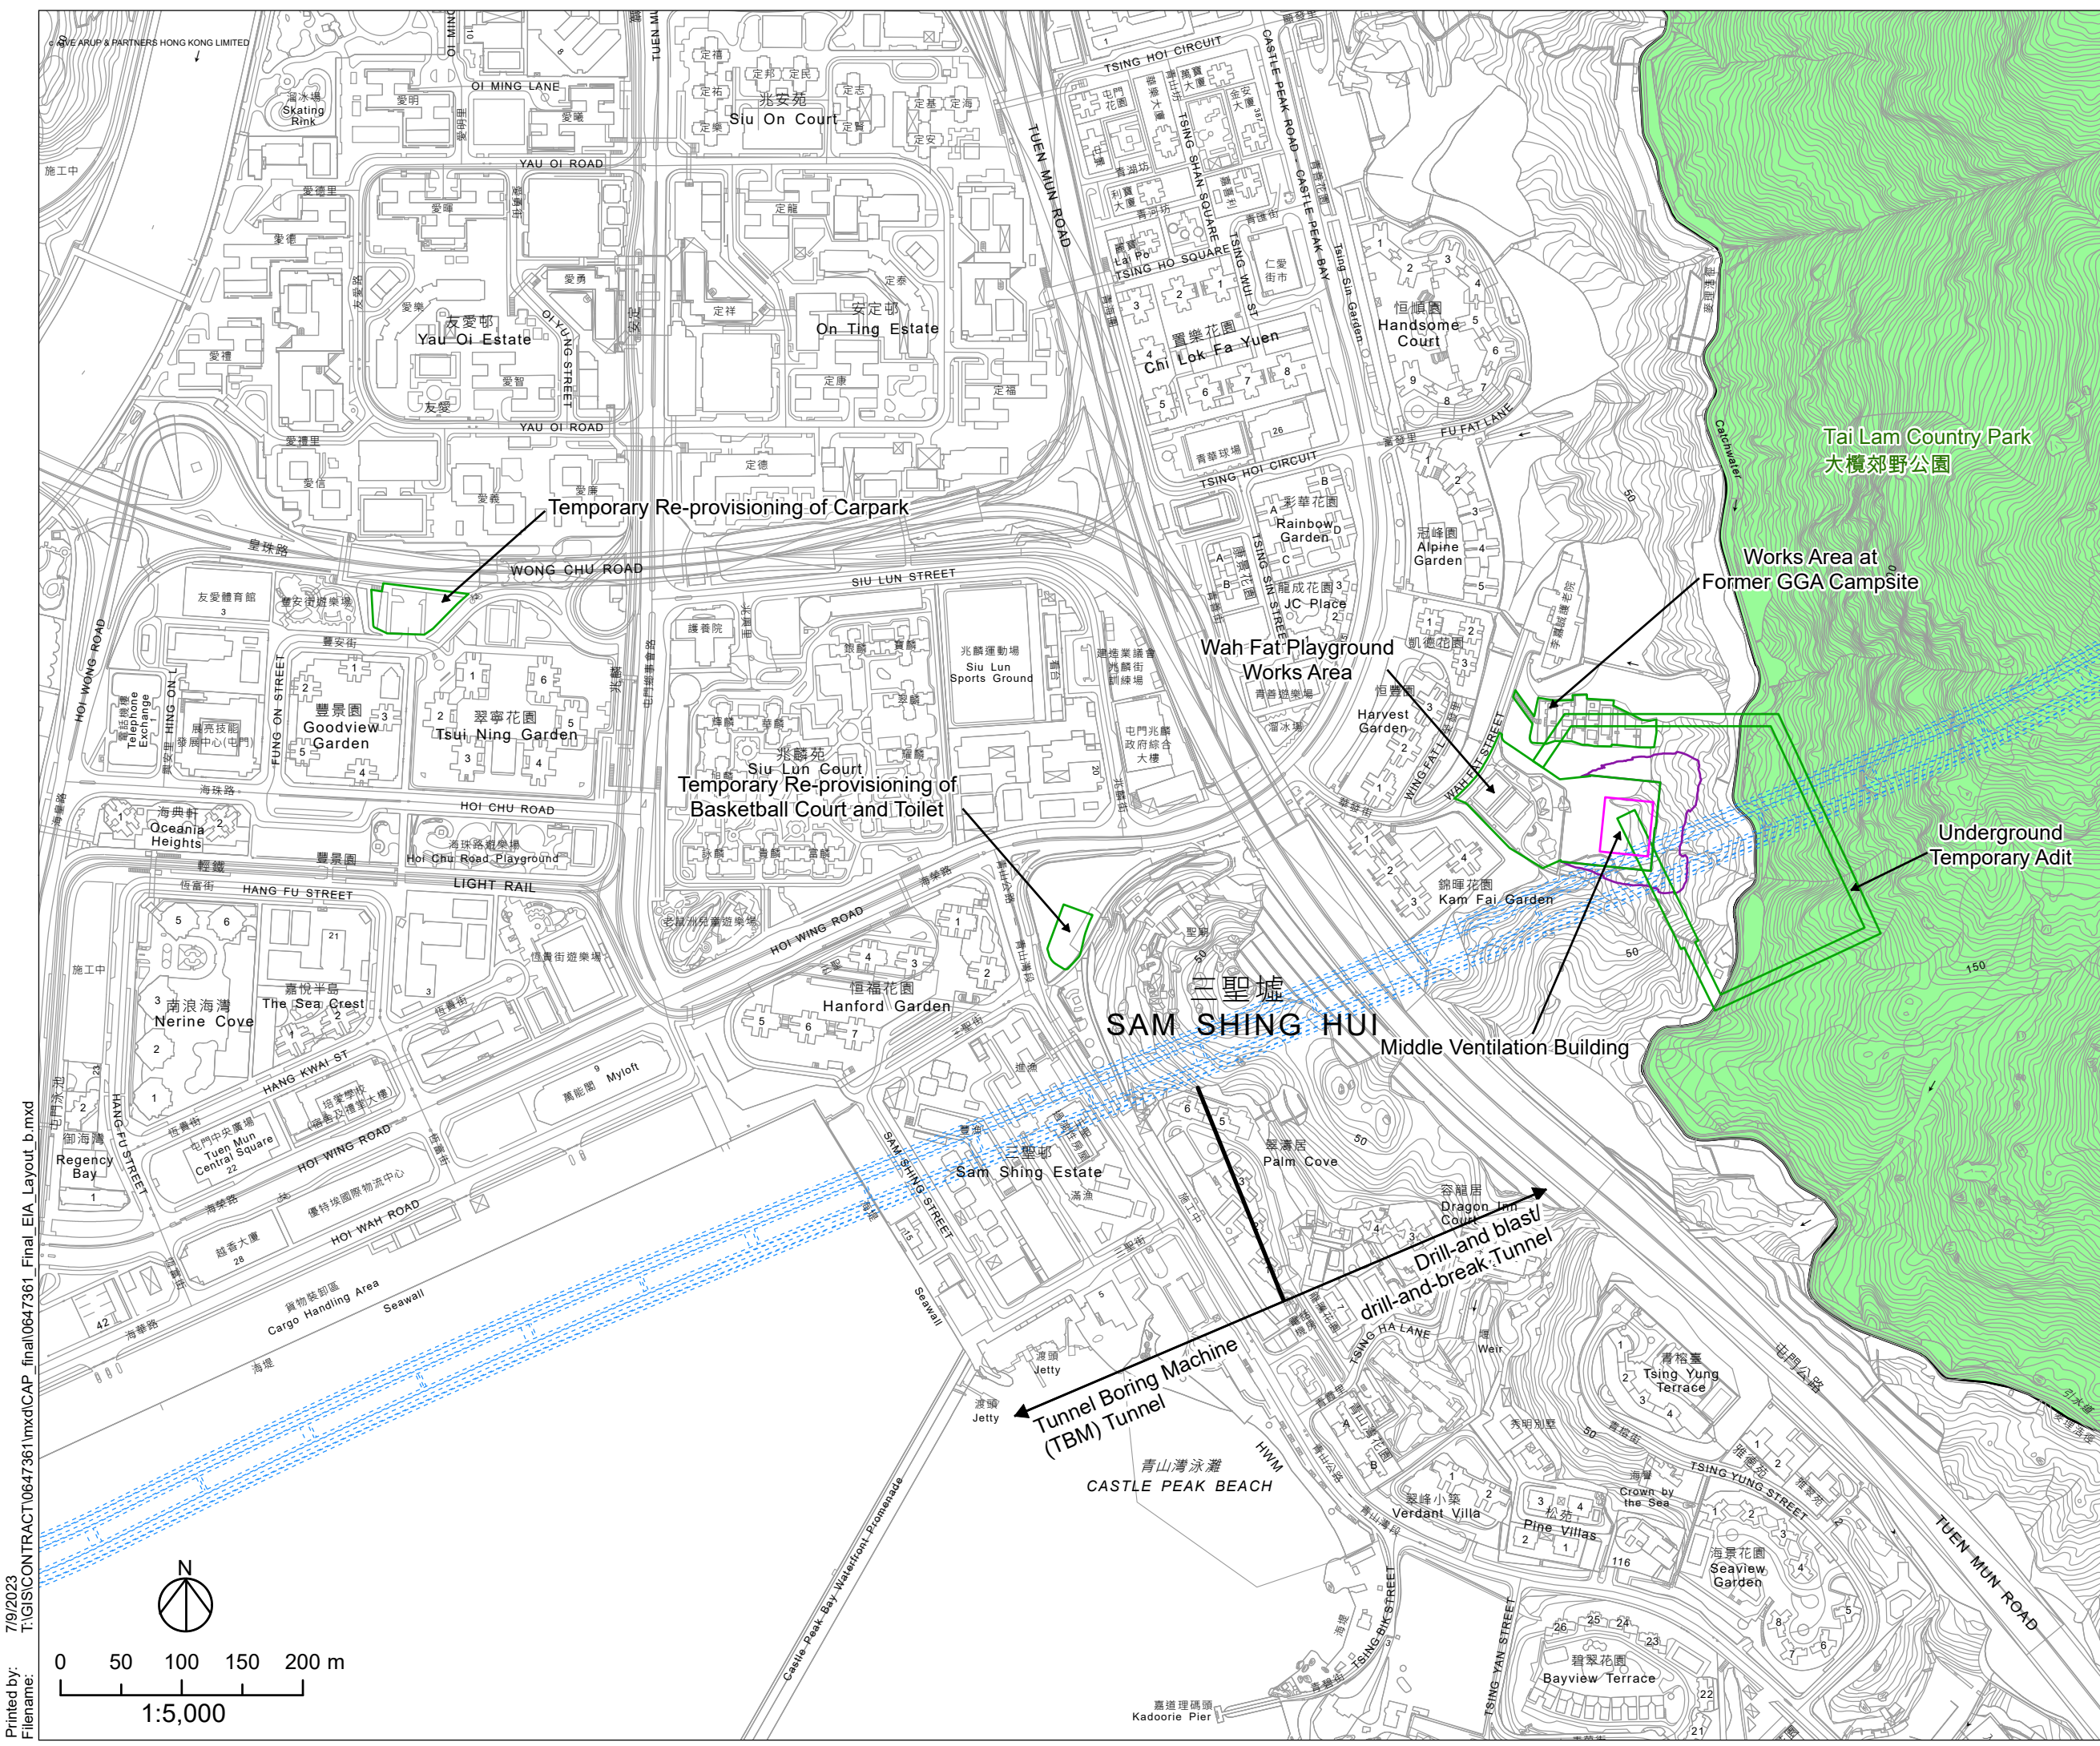


- ### Legend
- Proposed At-Graded Road/ Elevated Road
 - - - Proposed Tunnel
 - Proposed Highway / Tunnel Operation and Maintenance Facilities
 - Proposed Works Area
 - Proposed Slope Works
 - Planned Route 11 (Under Separate Project)
 - Country Park

7/9/2023 T:\GIS\CONTRACT\0647361\mxd\CAP_Final_EIA_Layout_b.mxd
 Printed by: Filename:

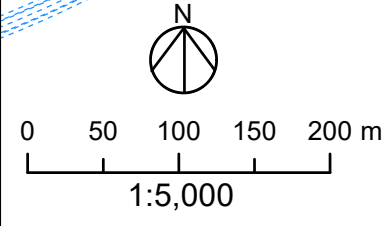


Rev	Description	By	Date
<div style="font-size: 24px; font-weight: bold; color: red; margin: 0;">ARUP</div>			
Project title Agreement No. CE 65/2021 (HY) Tuen Mun Bypass - Investigation			
Drawing title Location and Key Elements of the Project (Sheet 3 of 6)			
Figure 2.1b Rev			
Drawn:	Date:	Checked:	Approved:
Scale: 1:5000	7/9/2023	Status	
COPYRIGHT RESERVED			

- ### Legend
- Proposed At-Graded Road/ Elevated Road
 - Proposed Tunnel
 - Proposed Highway / Tunnel Operation and Maintenance Facilities
 - Proposed Works Area
 - Proposed Slope Works
 - Planned Route 11 (Under Separate Project)

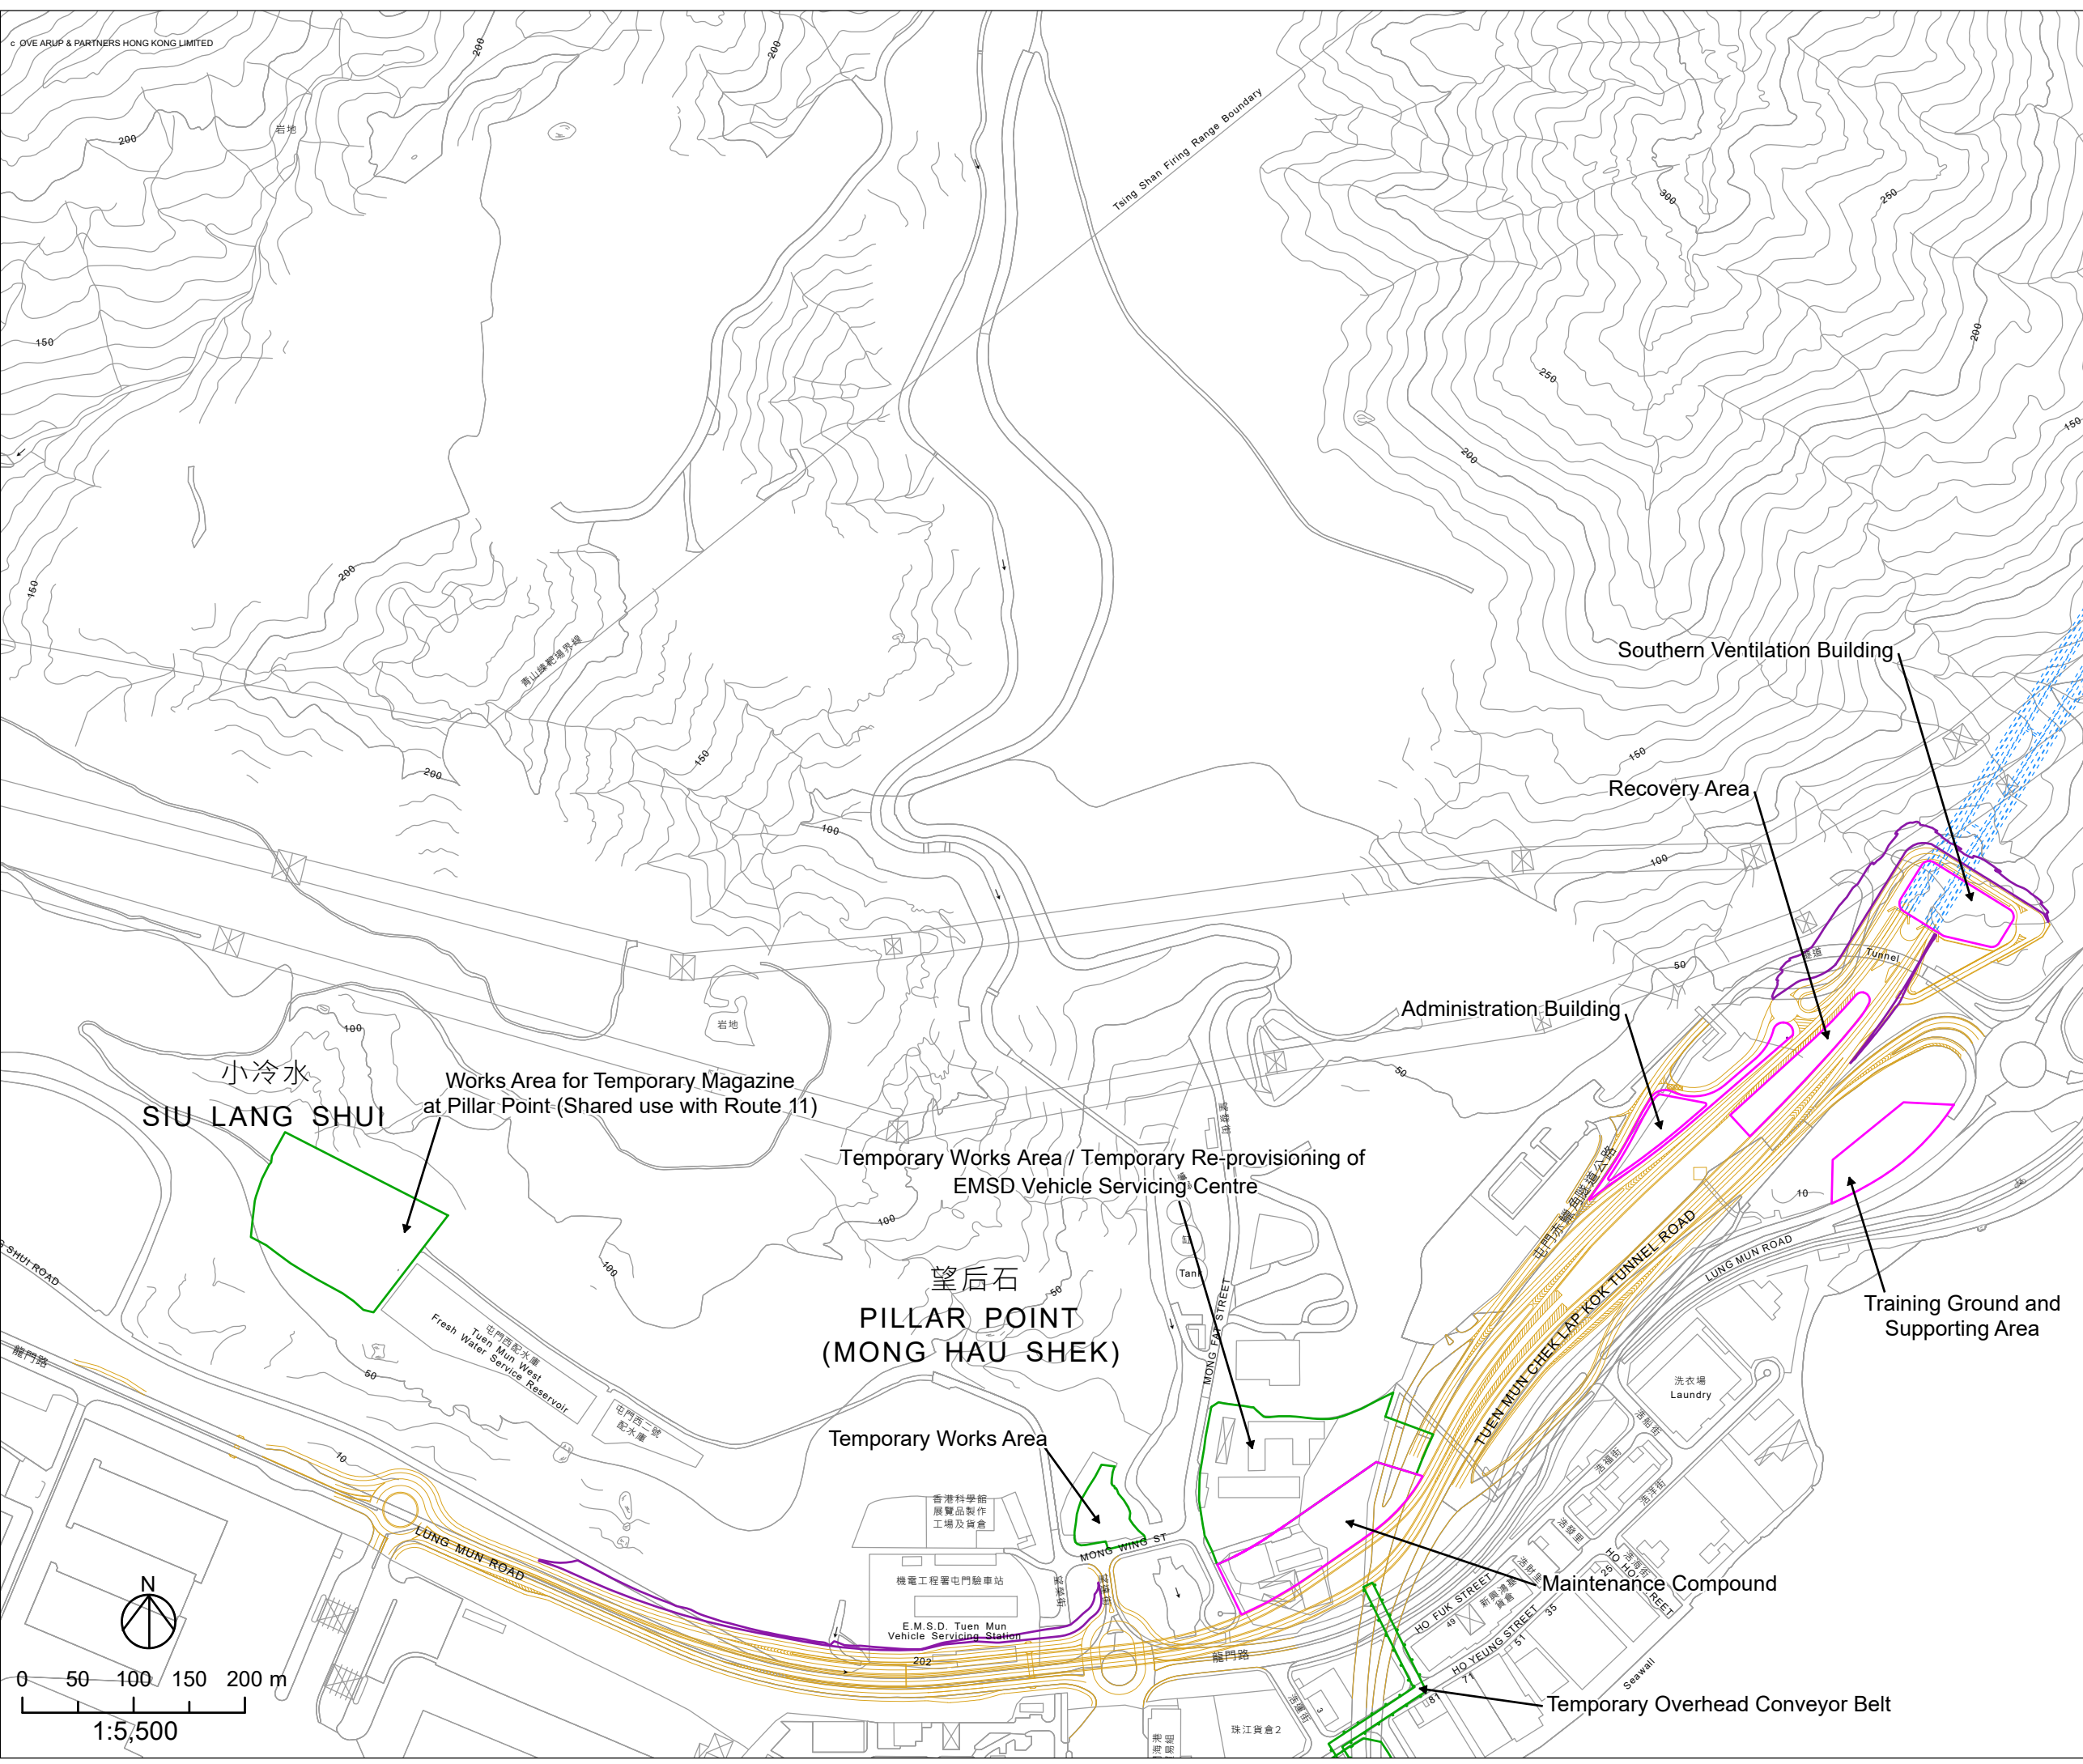

Printed by: 20/9/2023
 Filename: T:\GIS\CONTRACT\0647361\mxd\CAP_Final_EIA_Layout_c.mxd

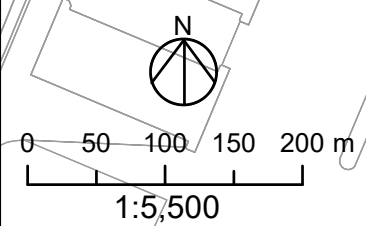








Rev	Description	By	Date
<div style="font-size: 24px; font-weight: bold; color: red; margin: 0;">ARUP</div>			
Project title Agreement No. CE 65/2021 (HY) Tuen Mun Bypass - Investigation			
Drawing title Location and Key Elements of the Project (Sheet 4 of 6)			
Drawing no. Figure 2.1c			Rev
Drawn: Scale: 1:5500	Date: 20/9/2023	Checked: Status	Approved:

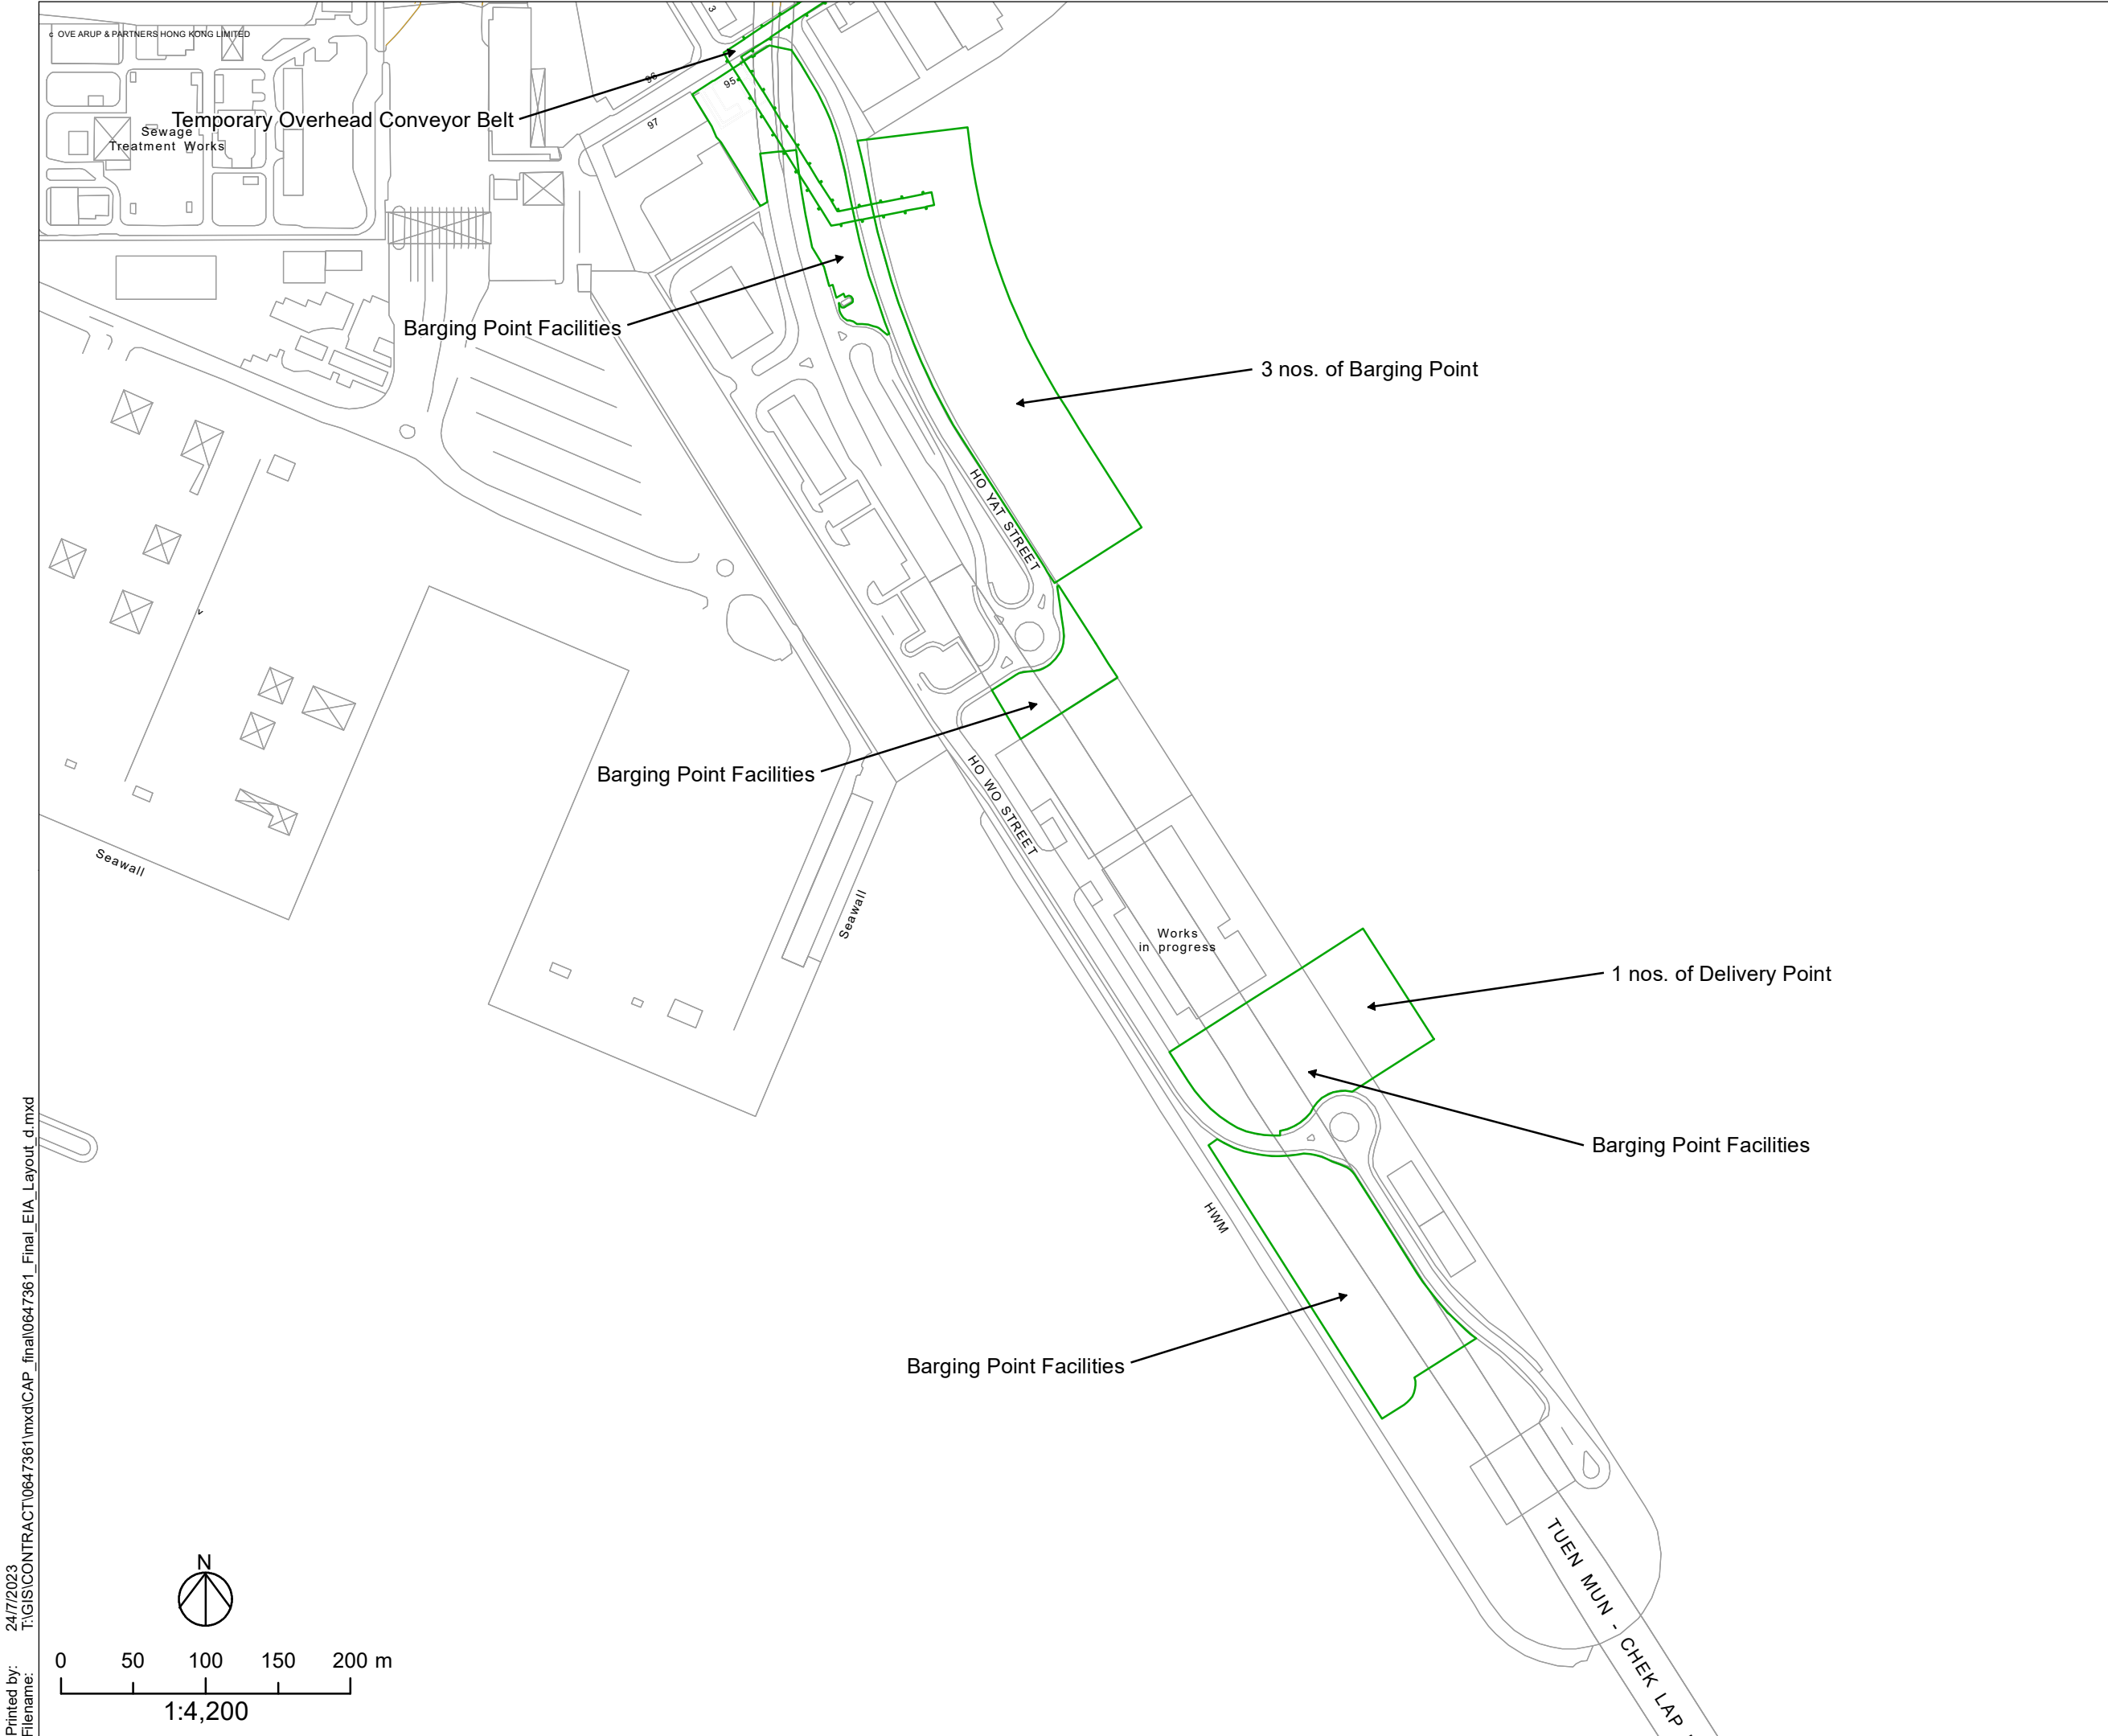COPYRIGHT RESERVED


路政署



HIGHWAYS DEPARTMENT




- ### Legend
-  Proposed At-Graded Road/ Elevated Road
 -  Proposed Tunnel
 -  Proposed Highway / Tunnel Operation and Maintenance Facilities
 -  Proposed Works
 -  Proposed Slope Works
 -  Planned Route 11 (Under Separate Project)

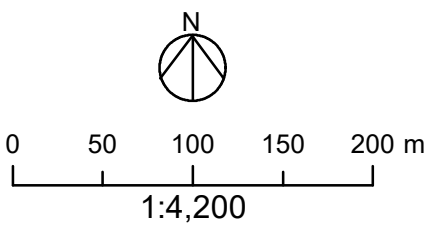Printed by: 24/7/2023
 Filename: T:\GIS\CONTRACT\0647361\mxd\CAP_final\EIA_Final_EIA_Layout_d.mxd



Rev	Description	By	Date
			
Project title Agreement No. CE 65/2021 (HY) Tuen Mum Bypass - Investigation			
Drawing title Location and Key Elements of the Project (Sheet 5 of 6)			
Drawing no. Figure 2.1d			Rev
Drawn:	Date: 24/7/2023	Checked:	Approved:
Scale: 1:4200		Status	
<small>COPYRIGHT RESERVED</small>			
			

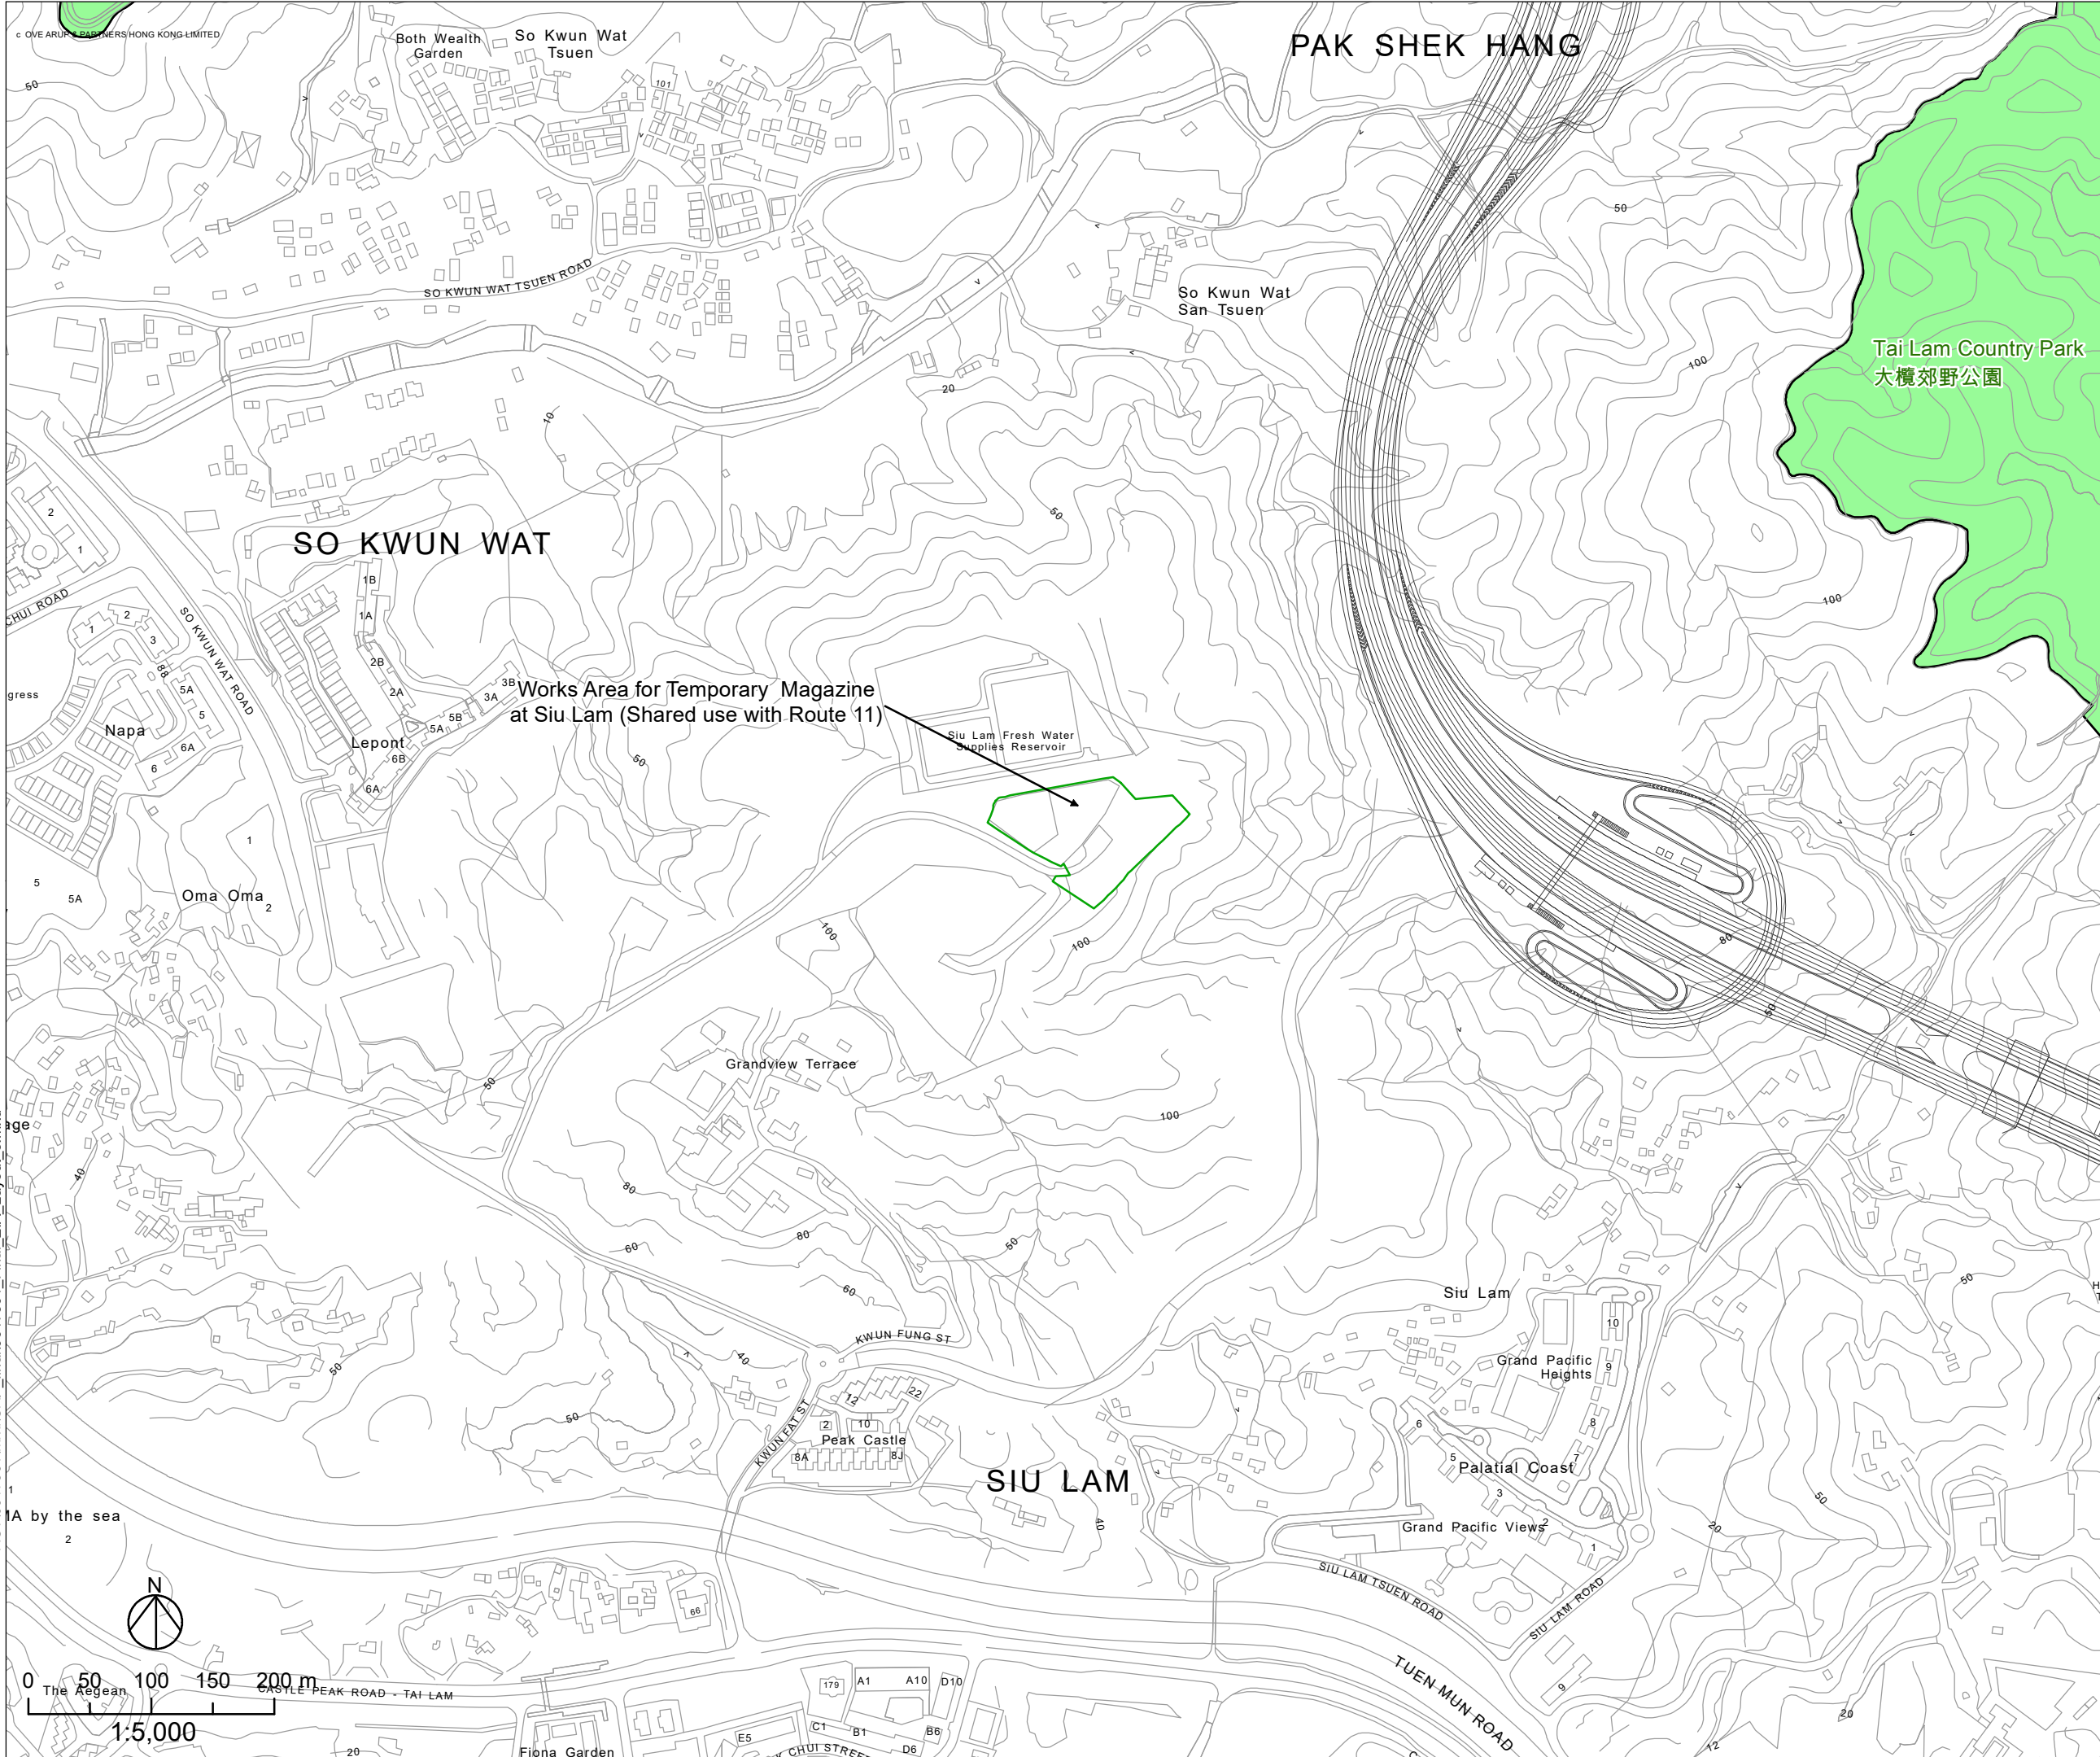

- Legend**
- Proposed Works Area
 - Planned Route 11 (Under Separate Project)
 - Country Park

Rev	Description	By	Date
<p>Consultant</p> <h1 style="color: red; margin: 0;">ARUP</h1>			
<p>Project title</p> <p>Agreement No. CE 65/2021 (HY) Tuen Mum Bypass - Investigation</p>			
<p>Drawing title</p> <p>Location and Key Elements of the Project (Sheet 6 of 6)</p>			
<p>Drawing no.</p> <p>Figure 2.1e</p>			<p>Rev</p>
Drawn:	Date:	Checked:	Approved:
	14/7/2023		
Scale: 1:5000		Status	

14/7/2023
 T:\GIS\CONTRACT\0647361\mxd\CAP_final\0647361_Final_EIA_Layout_e.mxd

