


DO NOT SCALE DRAWING. CHECK ALL DIMENSIONS ON SITE.
 ALL RIGHTS RESERVED.
 © OVE ARUP & PARTNERS HONG KONG LIMITED.

Printed by : 8/26/2023
 Filename : G:\env\project\287168-25\13 Drawing Deliverables\report\REP-083 EM&A Manual\Figure 4.1 - Locations of Construction Dust Monitoring Stations.dgn

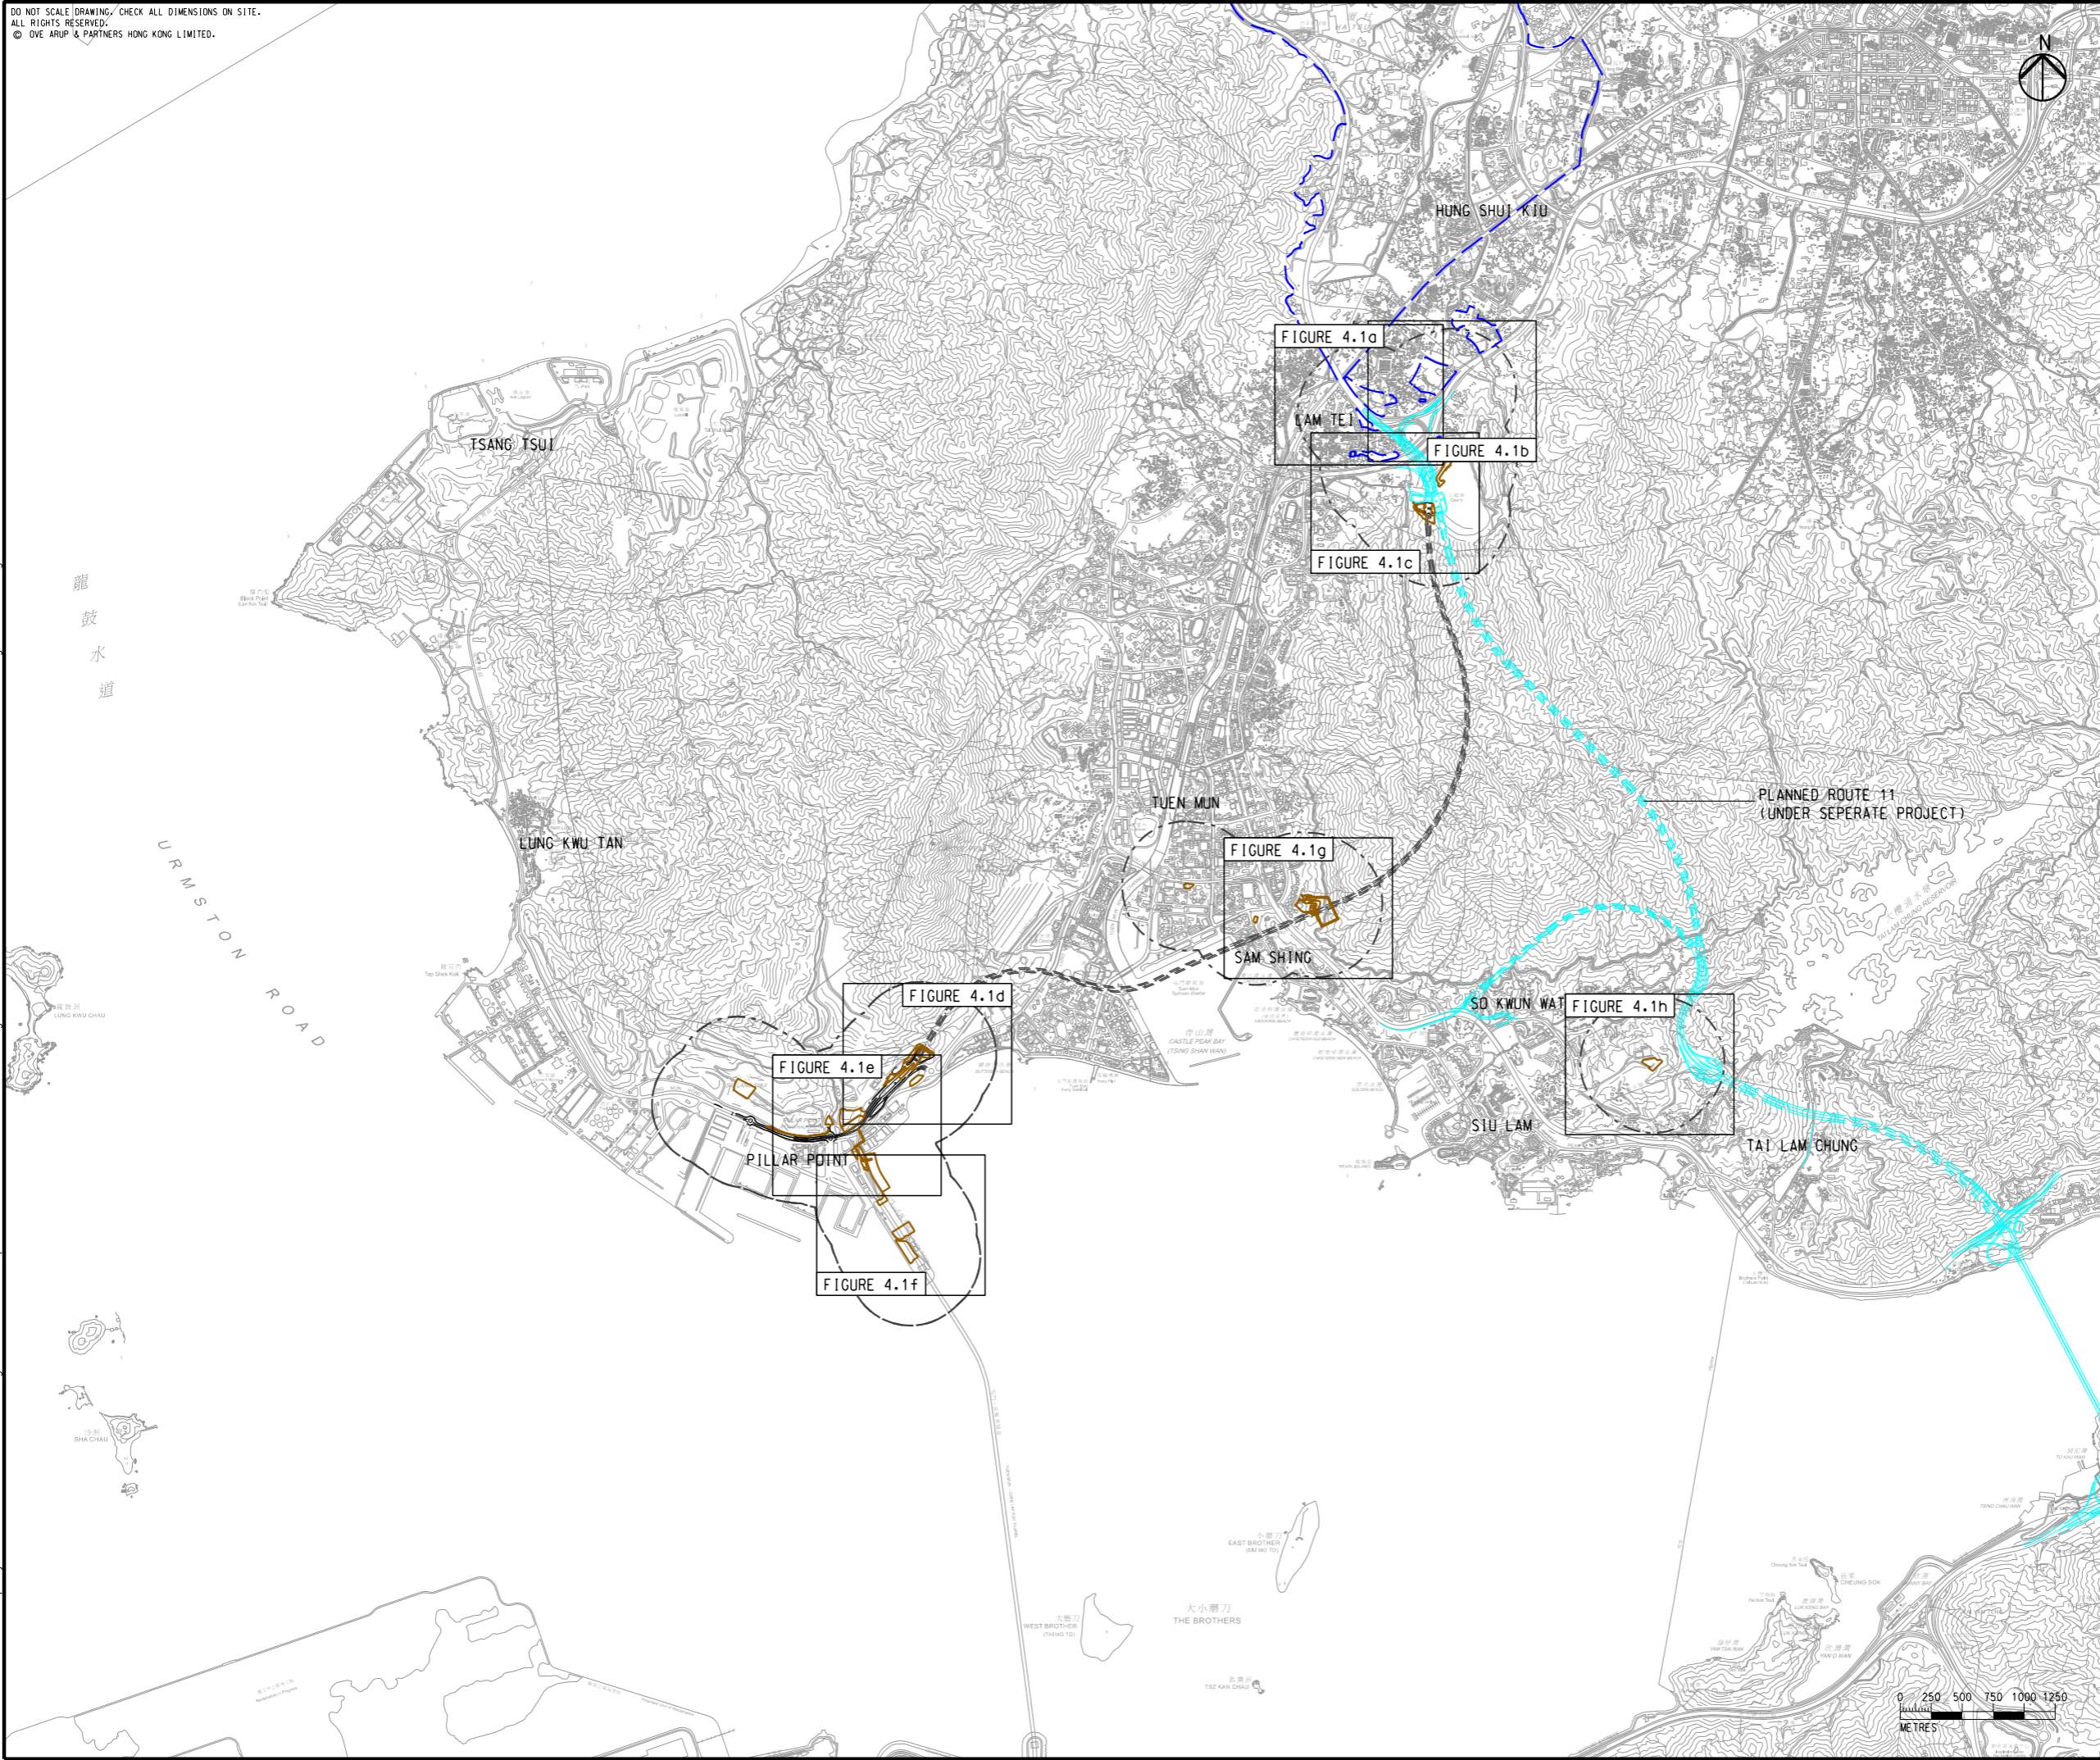

LEGEND

- PORTAL AREA AND AT-GRADED ROAD/ ELEVATED ROAD
- PROPOSED TUNNEL
- PROJECT ELEMENT
- 500M CONSTRUCTION ASSESSMENT AREA
- PLANNED ROUTE 11 (UNDER SEPERATE PROJECT)
- COMMITTED/PLANNED DEVELOPMENTS

Rev	Description	By	Date
B	SECOND ISSUE	GL	08/23
A	FIRST ISSUE	GL	06/23

Consultant
ARUP

Project title
 Agreement No. CE 65/2021(HY)
 Tuen Mun Bypass - Investigation

Drawing title
LOCATIONS OF CONSTRUCTION DUST MONITORING STATIONS

Drawing no.		Rev.	
FIGURE 4.1		B	
Drawn	Date	Checked	Approved
GL	08/23	TL	FC
Scale	Status		PRELIMINARY
1:50000 @ A3			


COPYRIGHT RESERVED

路政署
 HIGHWAYS DEPARTMENT

DO NOT SCALE DRAWING. CHECK ALL DIMENSIONS ON SITE.
 ALL RIGHTS RESERVED.
 © OVE ARUP & PARTNERS HONG KONG LIMITED.



- LEGEND**
- PORTAL AREA AND AT-GRADED ROAD/ ELEVATED ROAD
 - PROPOSED TUNNEL
 - 500M CONSTRUCTION ASSESSMENT AREA
 - PLANNED ROUTE 11 (UNDER SEPERATE PROJECT)
 - COMMITTED/PLANNED DEVELOPMENTS
 - CONSTRUCTION DUST MONITORING STATION

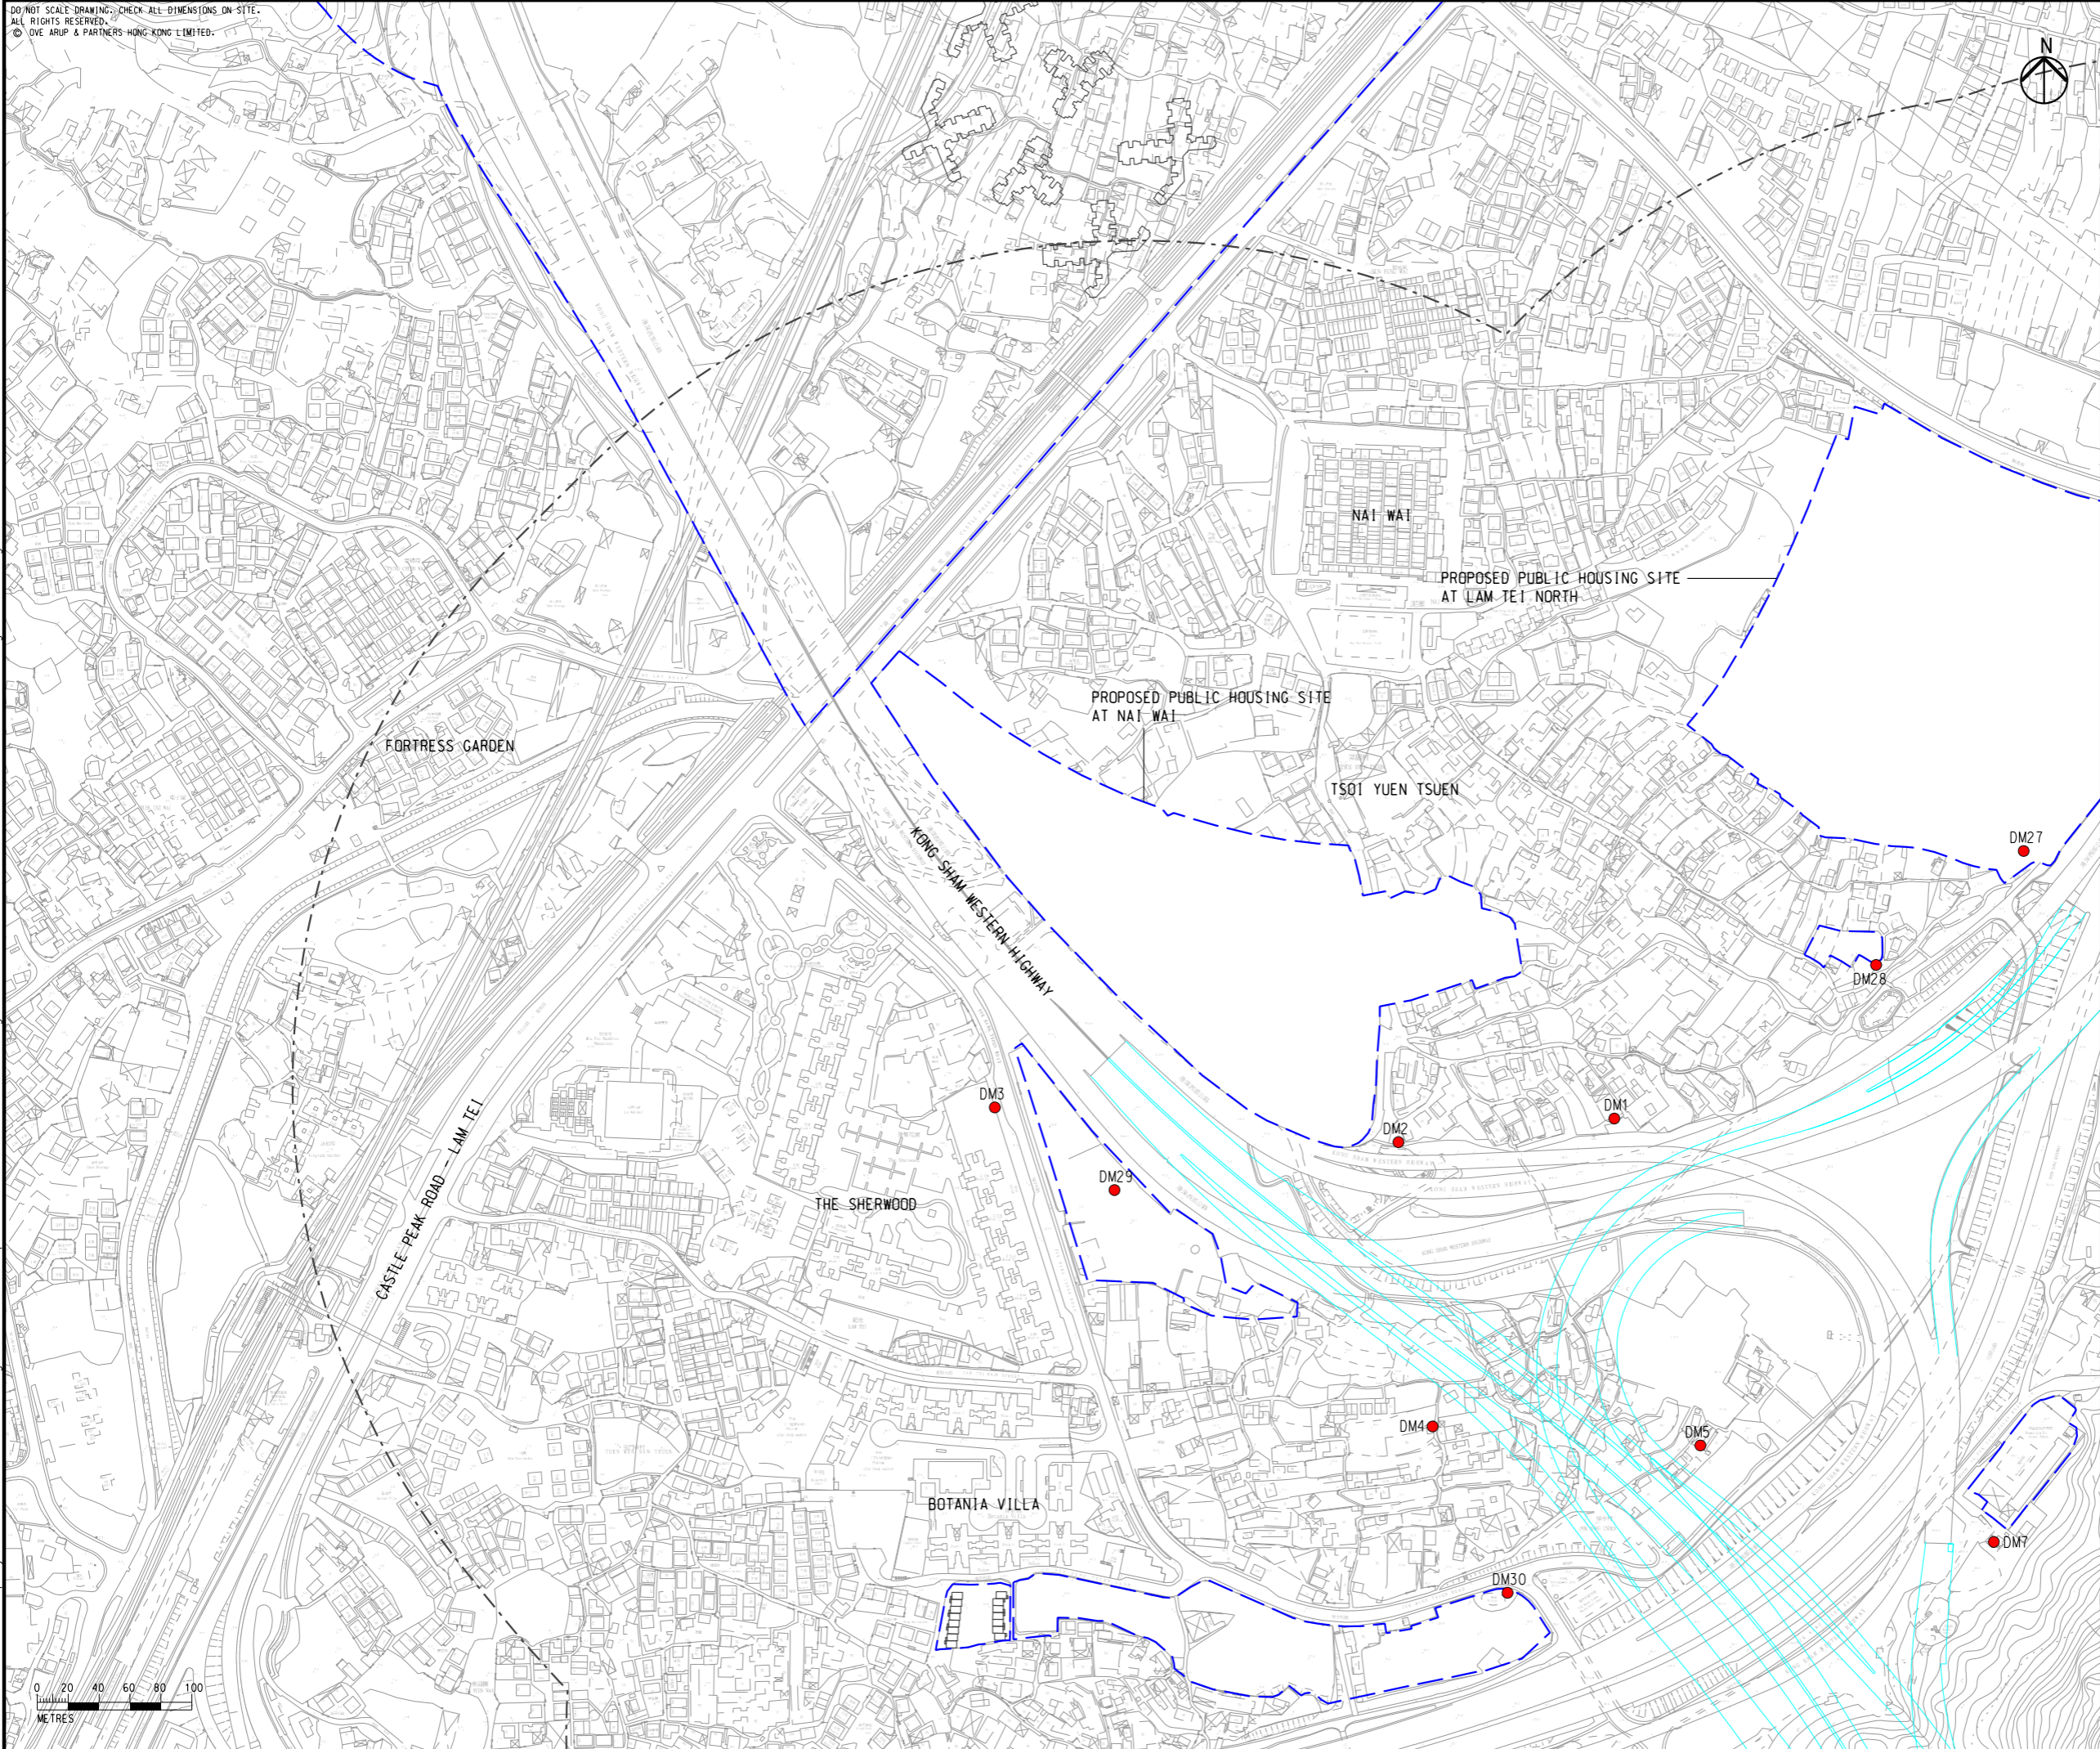

B	SECOND ISSUE	GL	08/23
A	FIRST ISSUE	GL	06/23
Rev	Description	By	Date

Consultant
ARUP


Project title
 Agreement No. CE 65/2021(HY)
 Tuen Mun Bypass - Investigation

Drawing title
LOCATIONS OF CONSTRUCTION DUST MONITORING STATIONS

Drawing no. FIGURE 4.1a		Rev. B	
Drawn GL	Date 08/23	Checked TL	Approved FC
Scale 1:4000 @ A3		Status PRELIMINARY	




Printed by : 8/26/2023
 Filename : G:\env\project\287168-25\13 Drawing Deliverables\report\REP-083 EM&A Manual\Figure 4.1a - Locations of Construction Dust Monitoring Stations.dgn

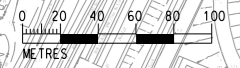

DO NOT SCALE DRAWING. CHECK ALL DIMENSIONS ON SITE.
ALL RIGHTS RESERVED.
© ARUP & PARTNERS HONG KONG LIMITED.

Printed by : 8/26/2023
Filename : G:\env\project\287168-25\13 Drawing Deliverables\report\REP-083 EM&A Manual\Figure 4.1b - Locations of Construction Dust Monitoring Stations.dgn

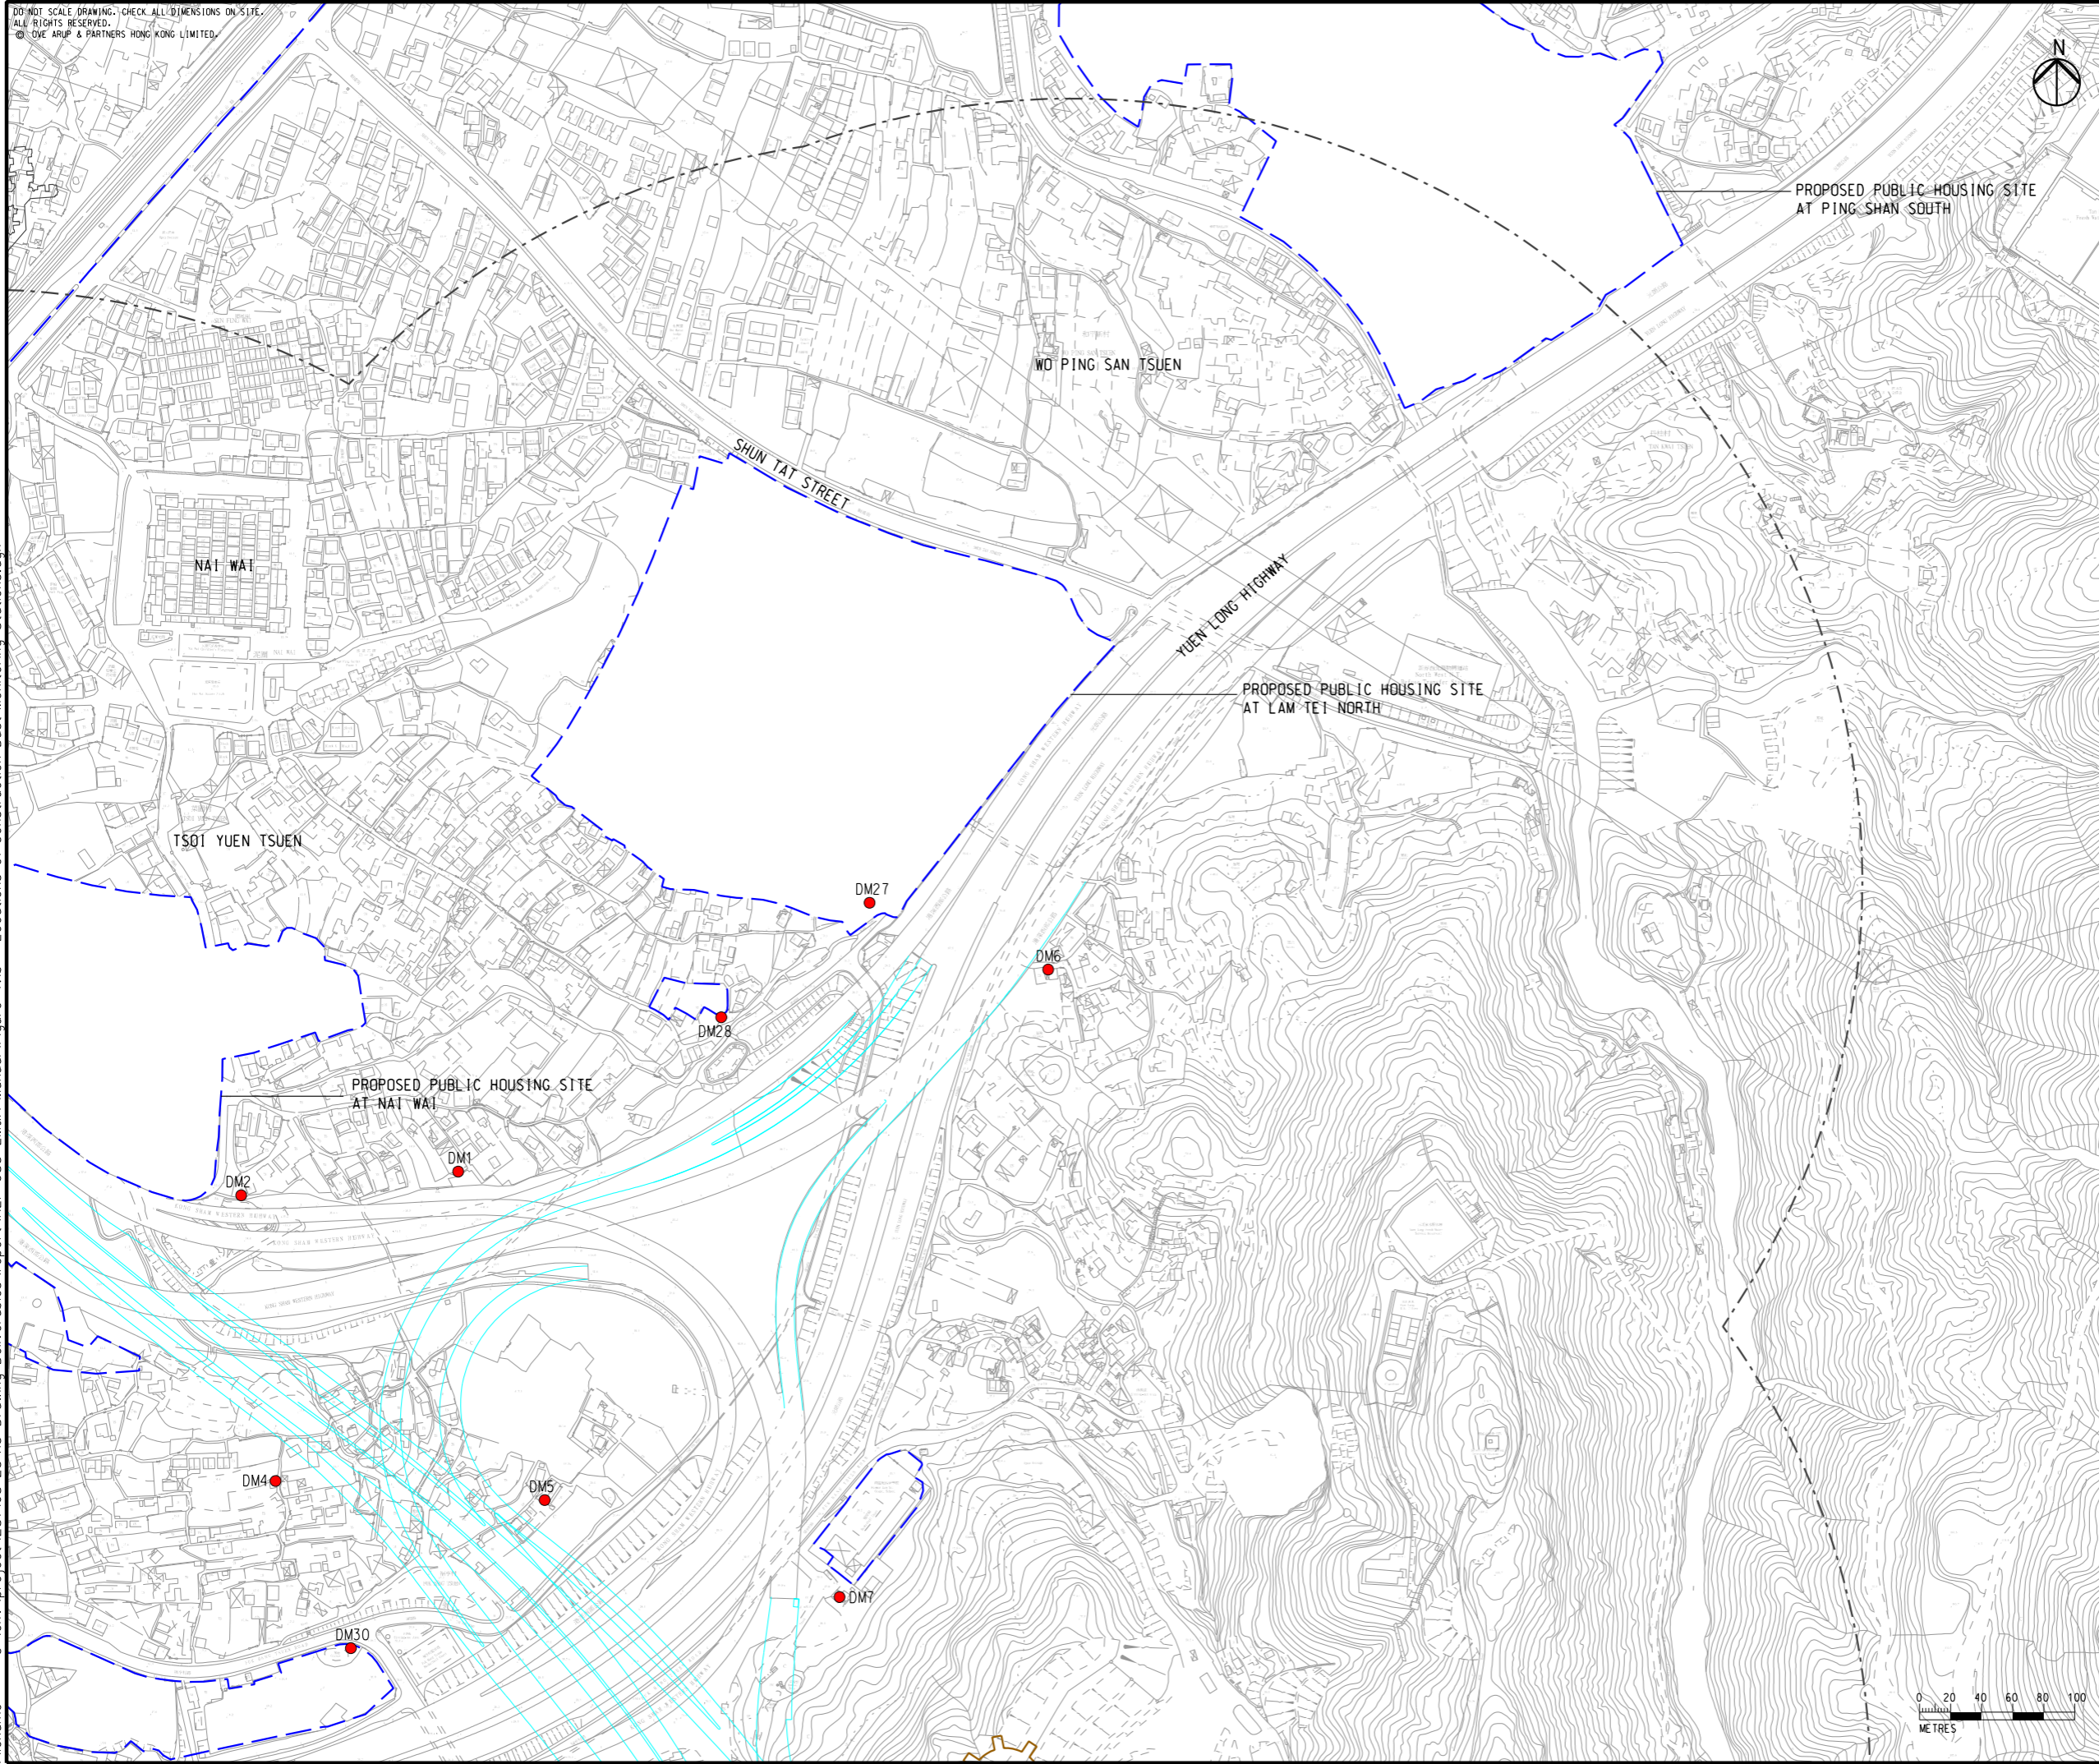

- LEGEND**
- PORTAL AREA AND AT-GRADED ROAD/ ELEVATED ROAD
 - PROPOSED TUNNEL
 - PROJECT ELEMENT
 - 500M CONSTRUCTION ASSESSMENT AREA
 - PLANNED ROUTE 11 (UNDER SEPERATE PROJECT)
 - COMMITTED/PLANNED DEVELOPMENTS
 - CONSTRUCTION DUST MONITORING STATION



Rev	Description	By	Date
B	SECOND ISSUE	GL	08/23
A	FIRST ISSUE	GL	06/23

Consultant
ARUP


Project title
Agreement No. CE 65/2021(HY)
Tuen Mun Bypass - Investigation

Drawing title
LOCATIONS OF CONSTRUCTION DUST MONITORING STATIONS


Drawing no.		Rev.	
GL		B	
Drawn	Date	Checked	Approved
GL	08/23	TL	FC
Scale	Status		PRELIMINARY
1:4000 @ A3			

COPYRIGHT RESERVED

路政署
HIGHWAYS DEPARTMENT

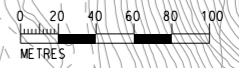

DO NOT SCALE DRAWING. CHECK ALL DIMENSIONS ON SITE.
ALL RIGHTS RESERVED.
© OVE ARUP & PARTNERS HONG KONG LIMITED.

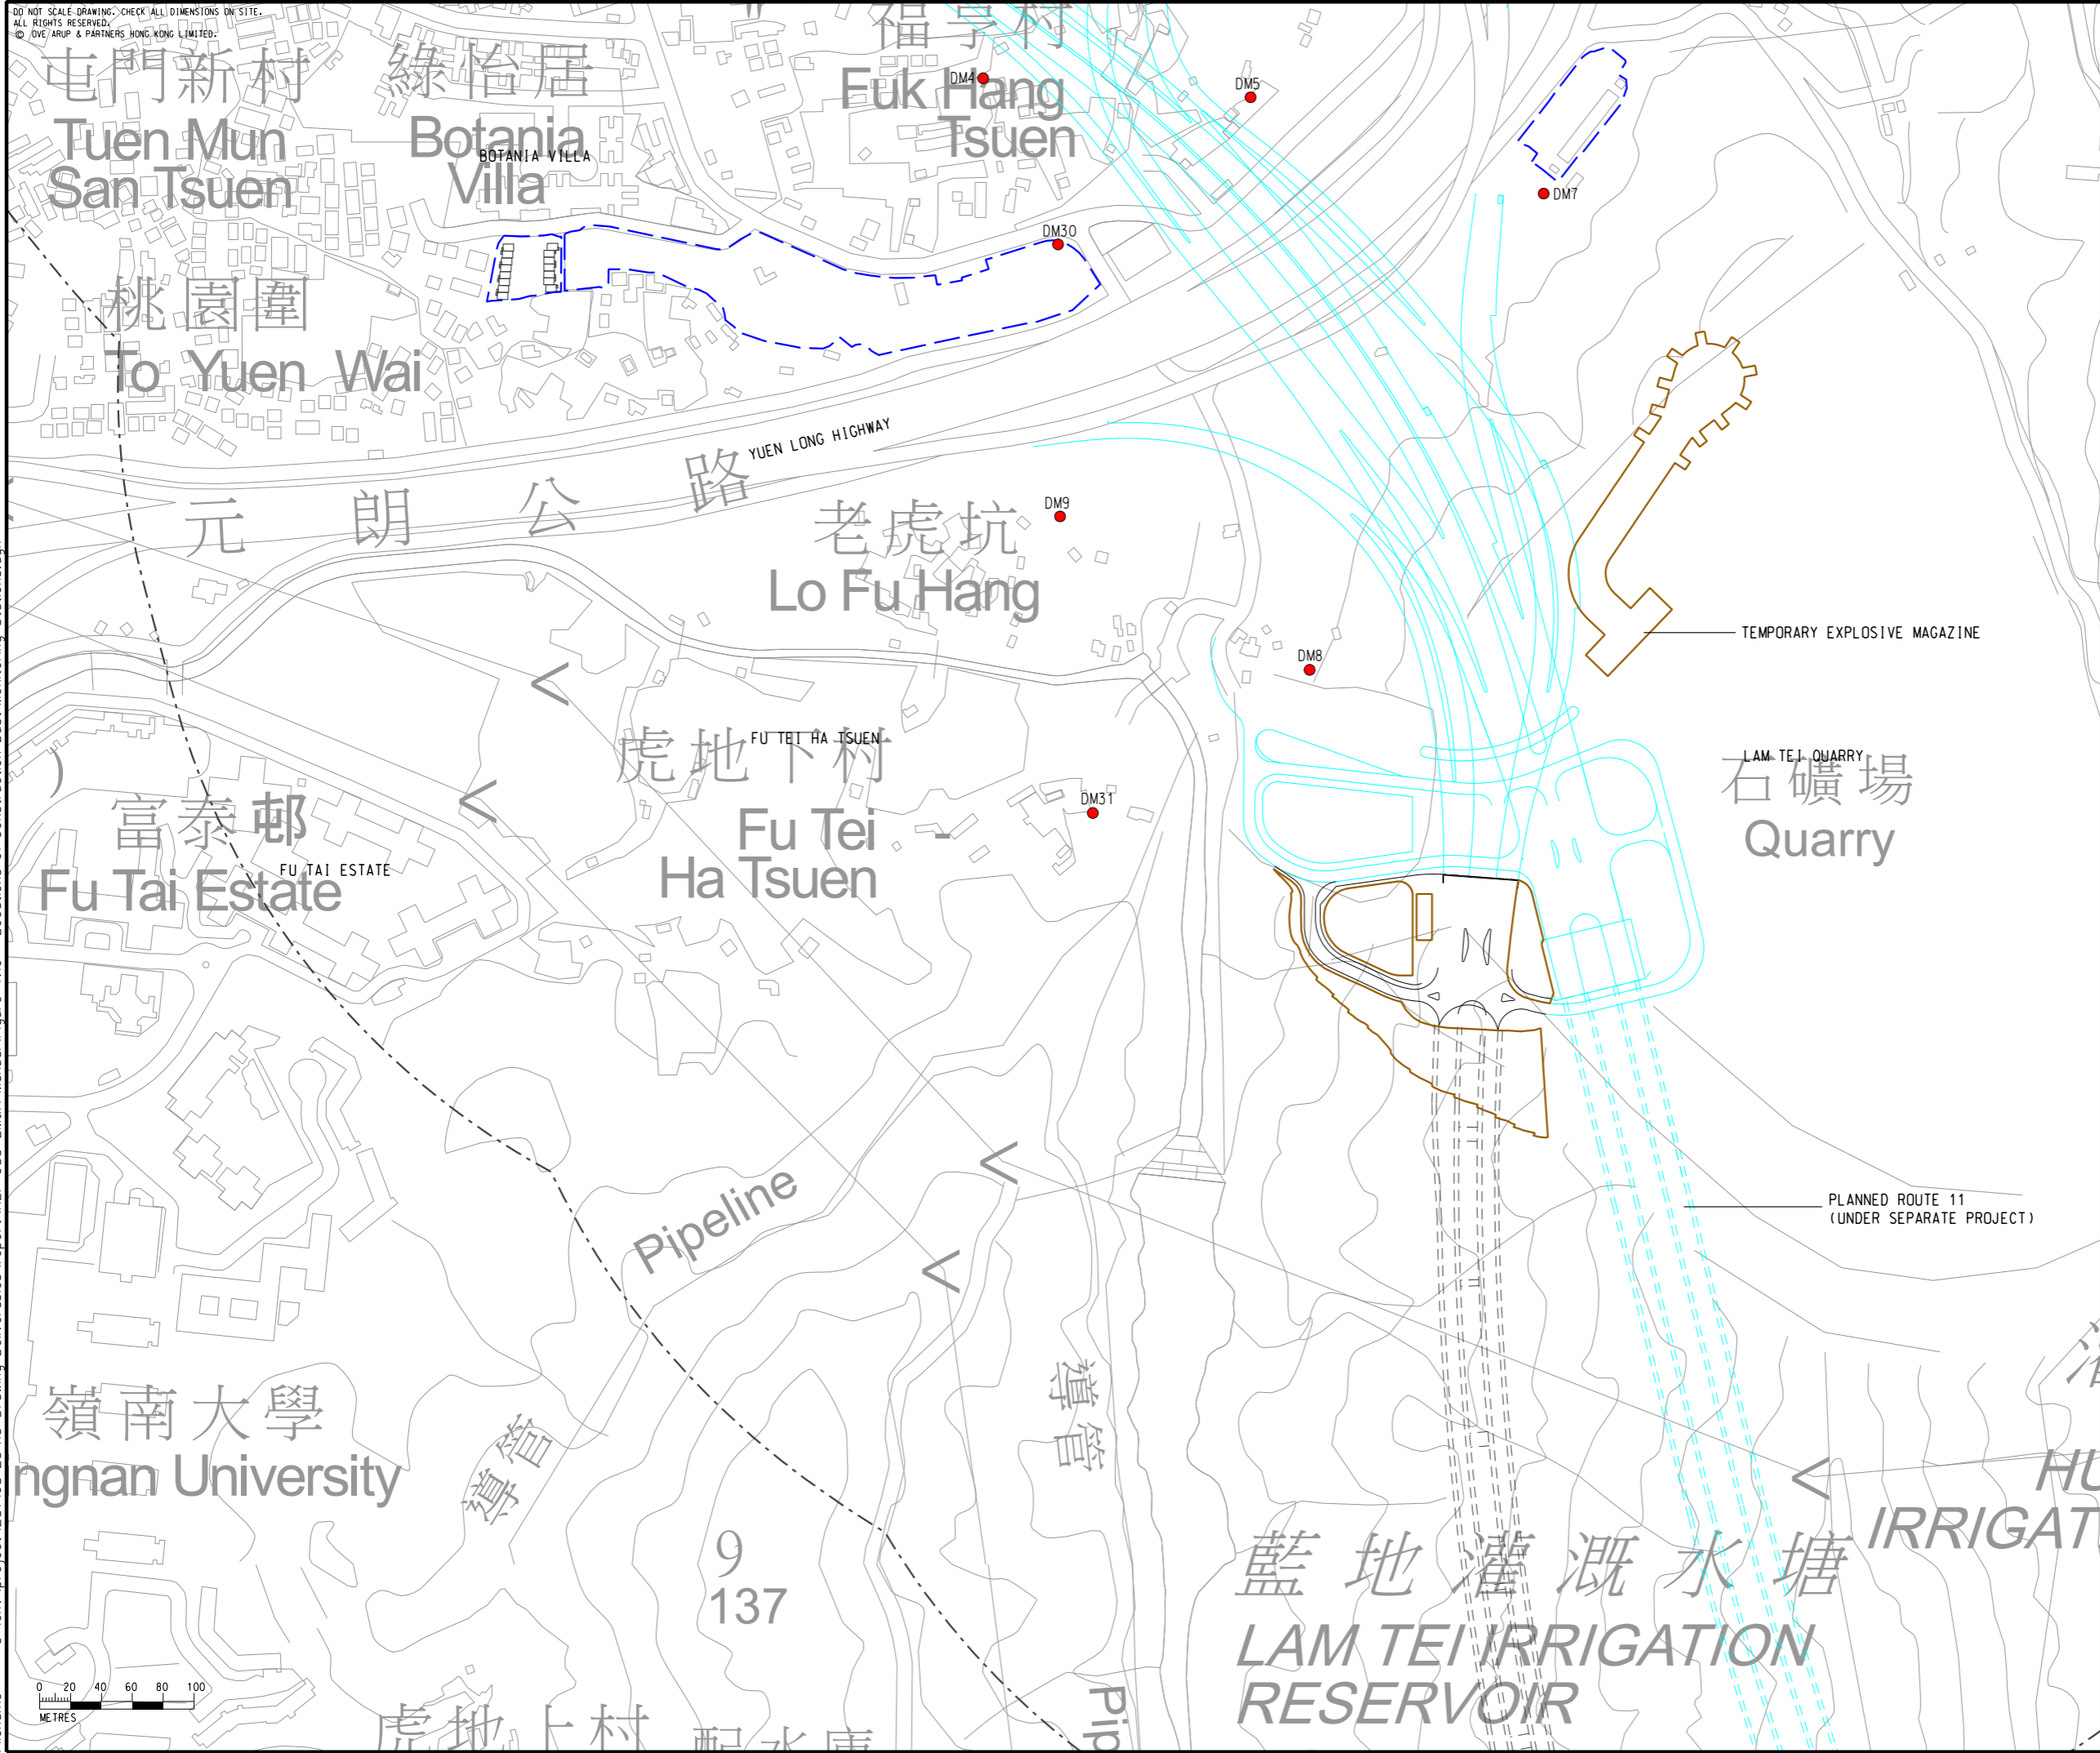

- LEGEND**
- PORTAL AREA AND AT-GRADED ROAD/ ELEVATED ROAD
 - PROPOSED TUNNEL
 - PROJECT ELEMENT
 - 500M CONSTRUCTION ASSESSMENT AREA
 - PLANNED ROUTE 11 (UNDER SEPERATE PROJECT)
 - COMMITTED/PLANNED DEVELOPMENTS
 - CONSTRUCTION DUST MONITORING STATION

Rev	Description	By	Date
B	SECOND ISSUE	GL	08/23
A	FIRST ISSUE	GL	06/23

Consultant
ARUP


Project title
Agreement No. CE 65/2021(HY)
Tuen Mun Bypass - Investigation

Drawing title
LOCATIONS OF CONSTRUCTION DUST MONITORING STATIONS

Drawing no.		Rev.	
FIGURE 4.1c		B	
Drawn	Date	Checked	Approved
GL	08/23	TL	FC
Scale	Status		PRELIMINARY
1:4000 @ A3			

COPYRIGHT RESERVED
 路政署
HIGHWAYS DEPARTMENT

Printed by : 8/18/2023
Filename : G:\env\project\287168-25\13 Drawing Deliverables\report\REP-083 EM&A Manual\Figure 4.1c - Locations of Construction Dust Monitoring Stations.dgn

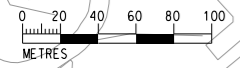


DO NOT SCALE DRAWING. CHECK ALL DIMENSIONS ON SITE.
ALL RIGHTS RESERVED.
© OVE ARUP & PARTNERS HONG KONG LIMITED.



LEGEND

- PORTAL AREA AND AT-GRADED ROAD/ ELEVATED ROAD
- PROPOSED TUNNEL
- PROJECT ELEMENT
- 500M CONSTRUCTION ASSESSMENT AREA
- CONSTRUCTION DUST MONITORING STATION

Printed by : 8/18/2023
Filename : G:\env\project\287168-25\13 Drawing Deliverables\report\REP-083 EM&A Manual\Figure 4.1d - Locations of Construction Dust Monitoring Stations.dgn

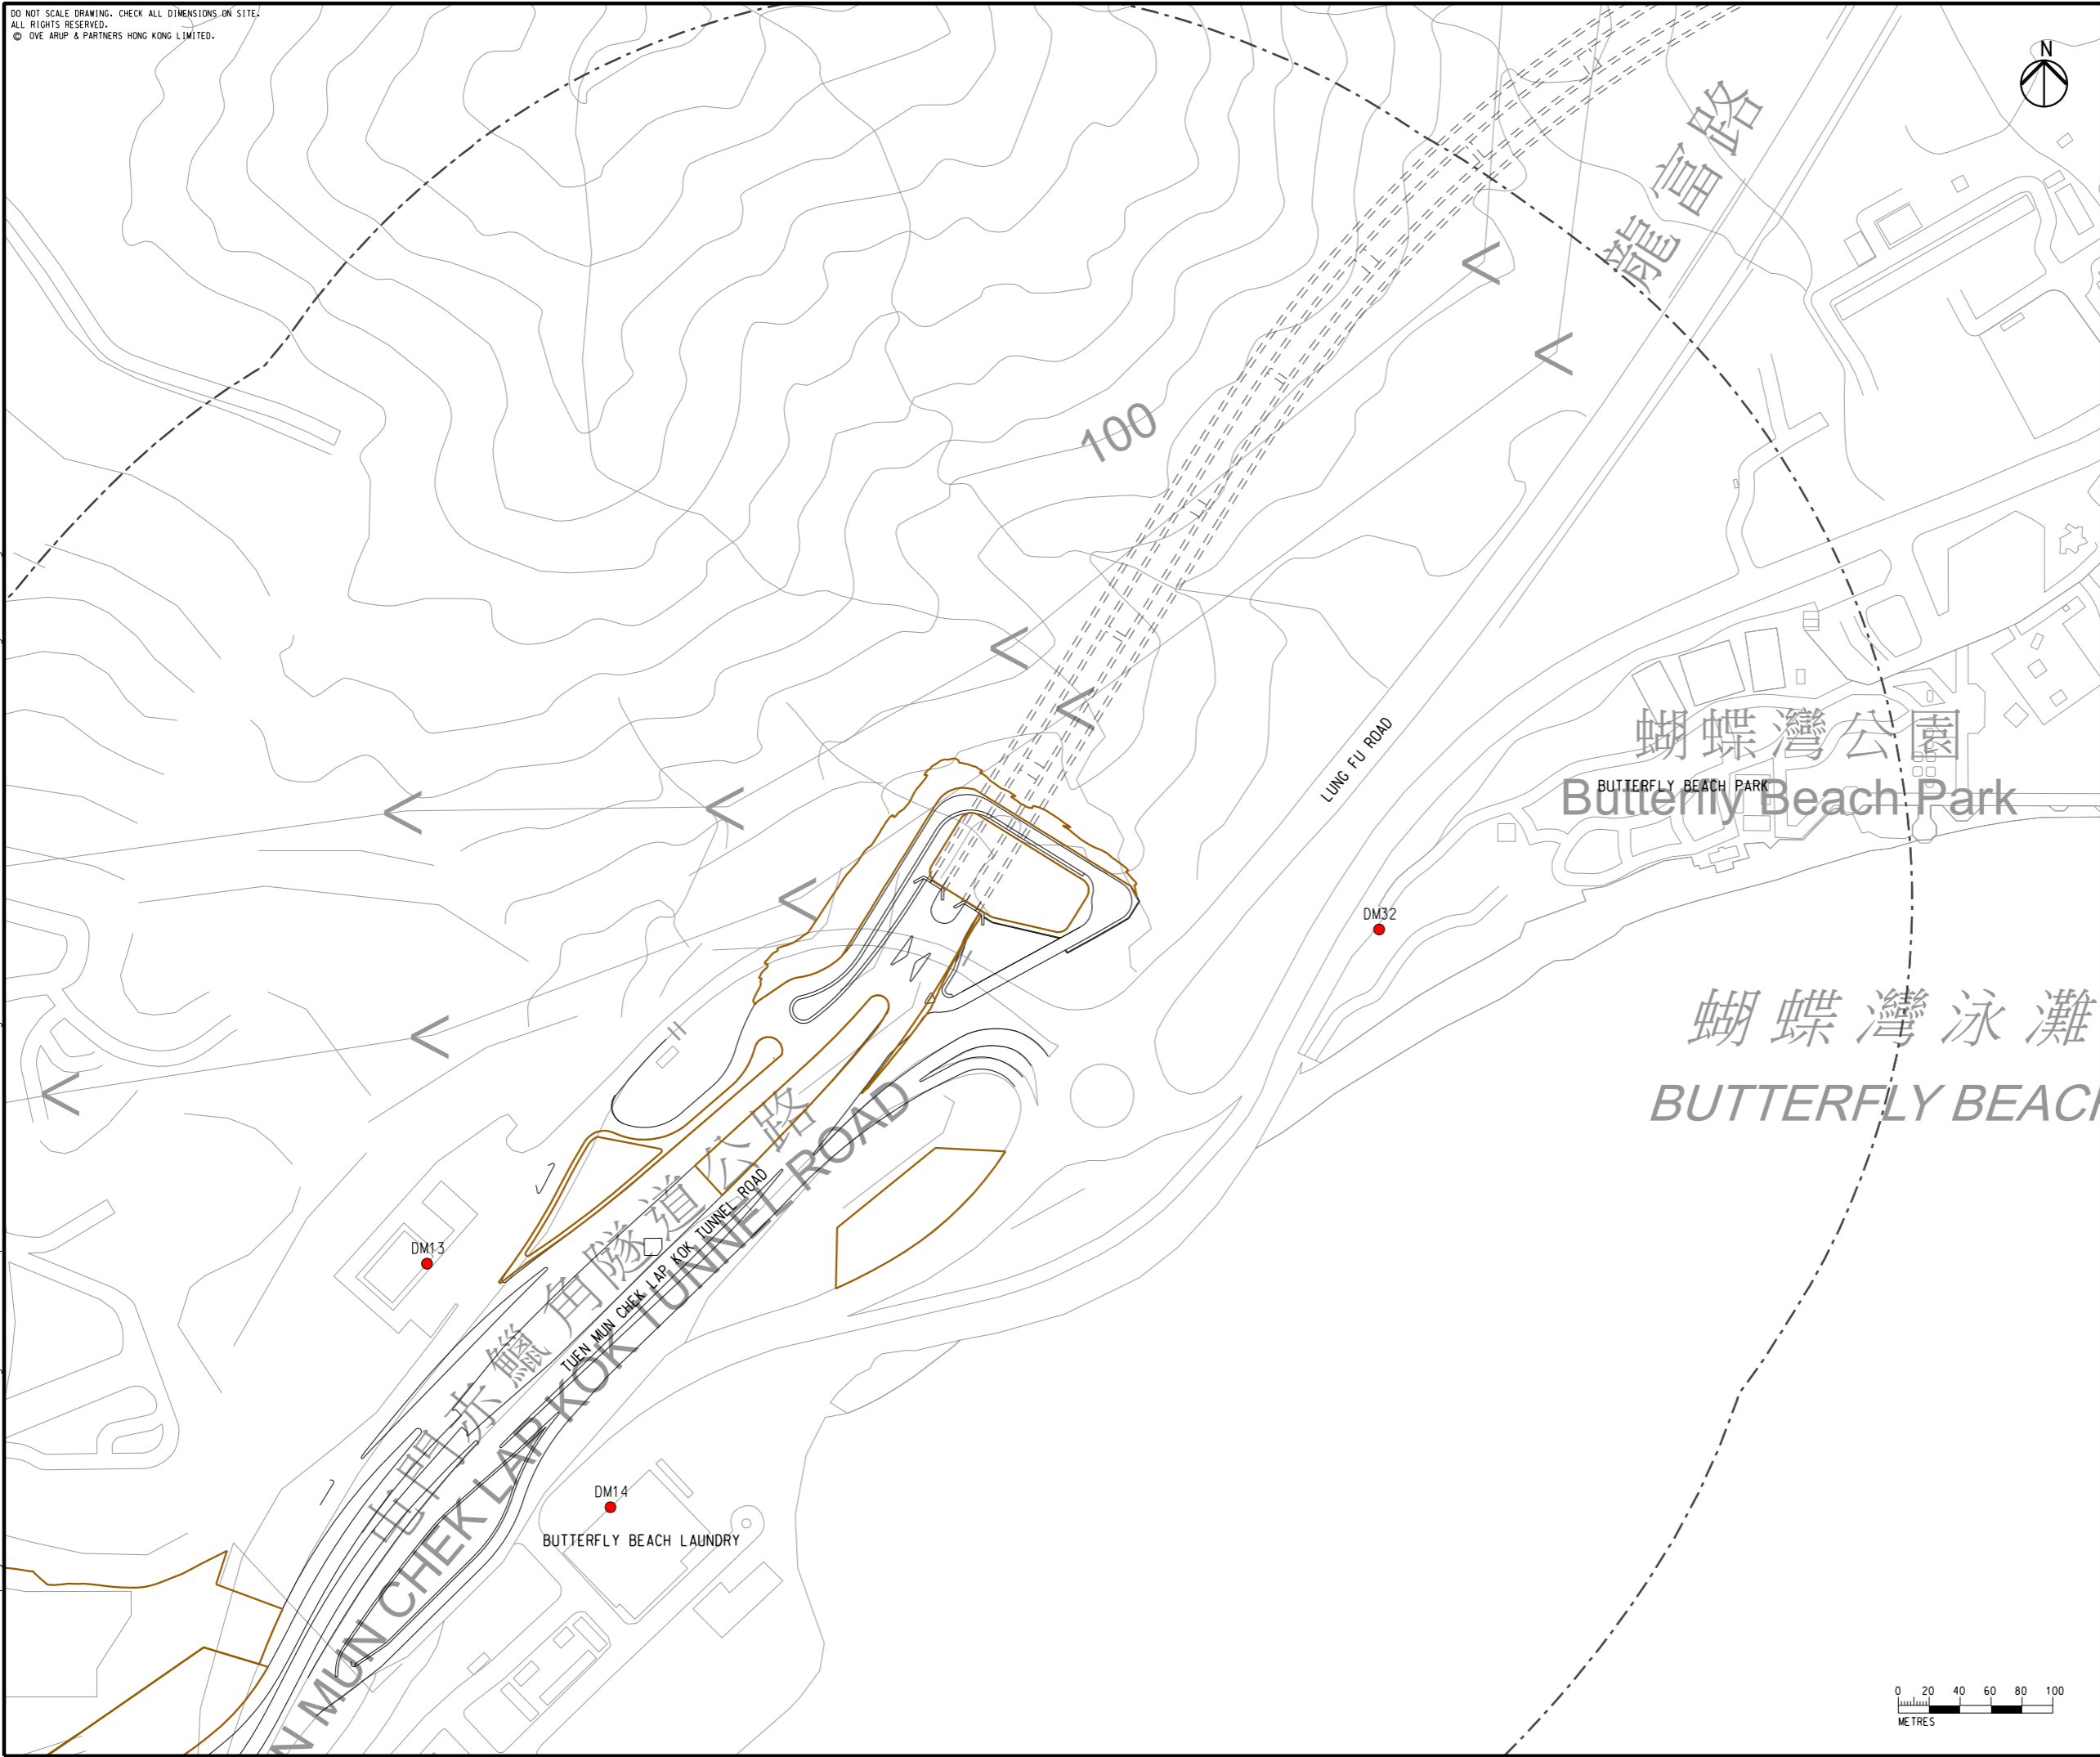

Rev	Description	By	Date
B	SECOND ISSUE	GL	08/23
A	FIRST ISSUE	GL	06/23


Consultant
ARUP

Project title
Agreement No. CE 65/2021(HY)
Tuen Mun Bypass - Investigation

Drawing title
LOCATIONS OF CONSTRUCTION DUST MONITORING STATIONS


Drawing no.		Rev.	
FIGURE 4.1d		B	
Drawn	Date	Checked	Approved
GL	08/23	TL	FC
Scale	Status		
1:4000 @ A3	PRELIMINARY		

COPYRIGHT RESERVED

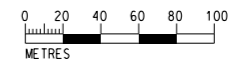

DO NOT SCALE DRAWING. CHECK ALL DIMENSIONS ON-SITE.
 ALL RIGHTS RESERVED.
 © OVE ARUP & PARTNERS HONG KONG LIMITED.

Printed by : 6/20/2023
 Filename : G:\env\project\287168-25\13 Drawing Deliverables\report\REP-083 EM&A Manual\Figure 4.1e - Locations of Construction Dust Monitoring Stations.dgn

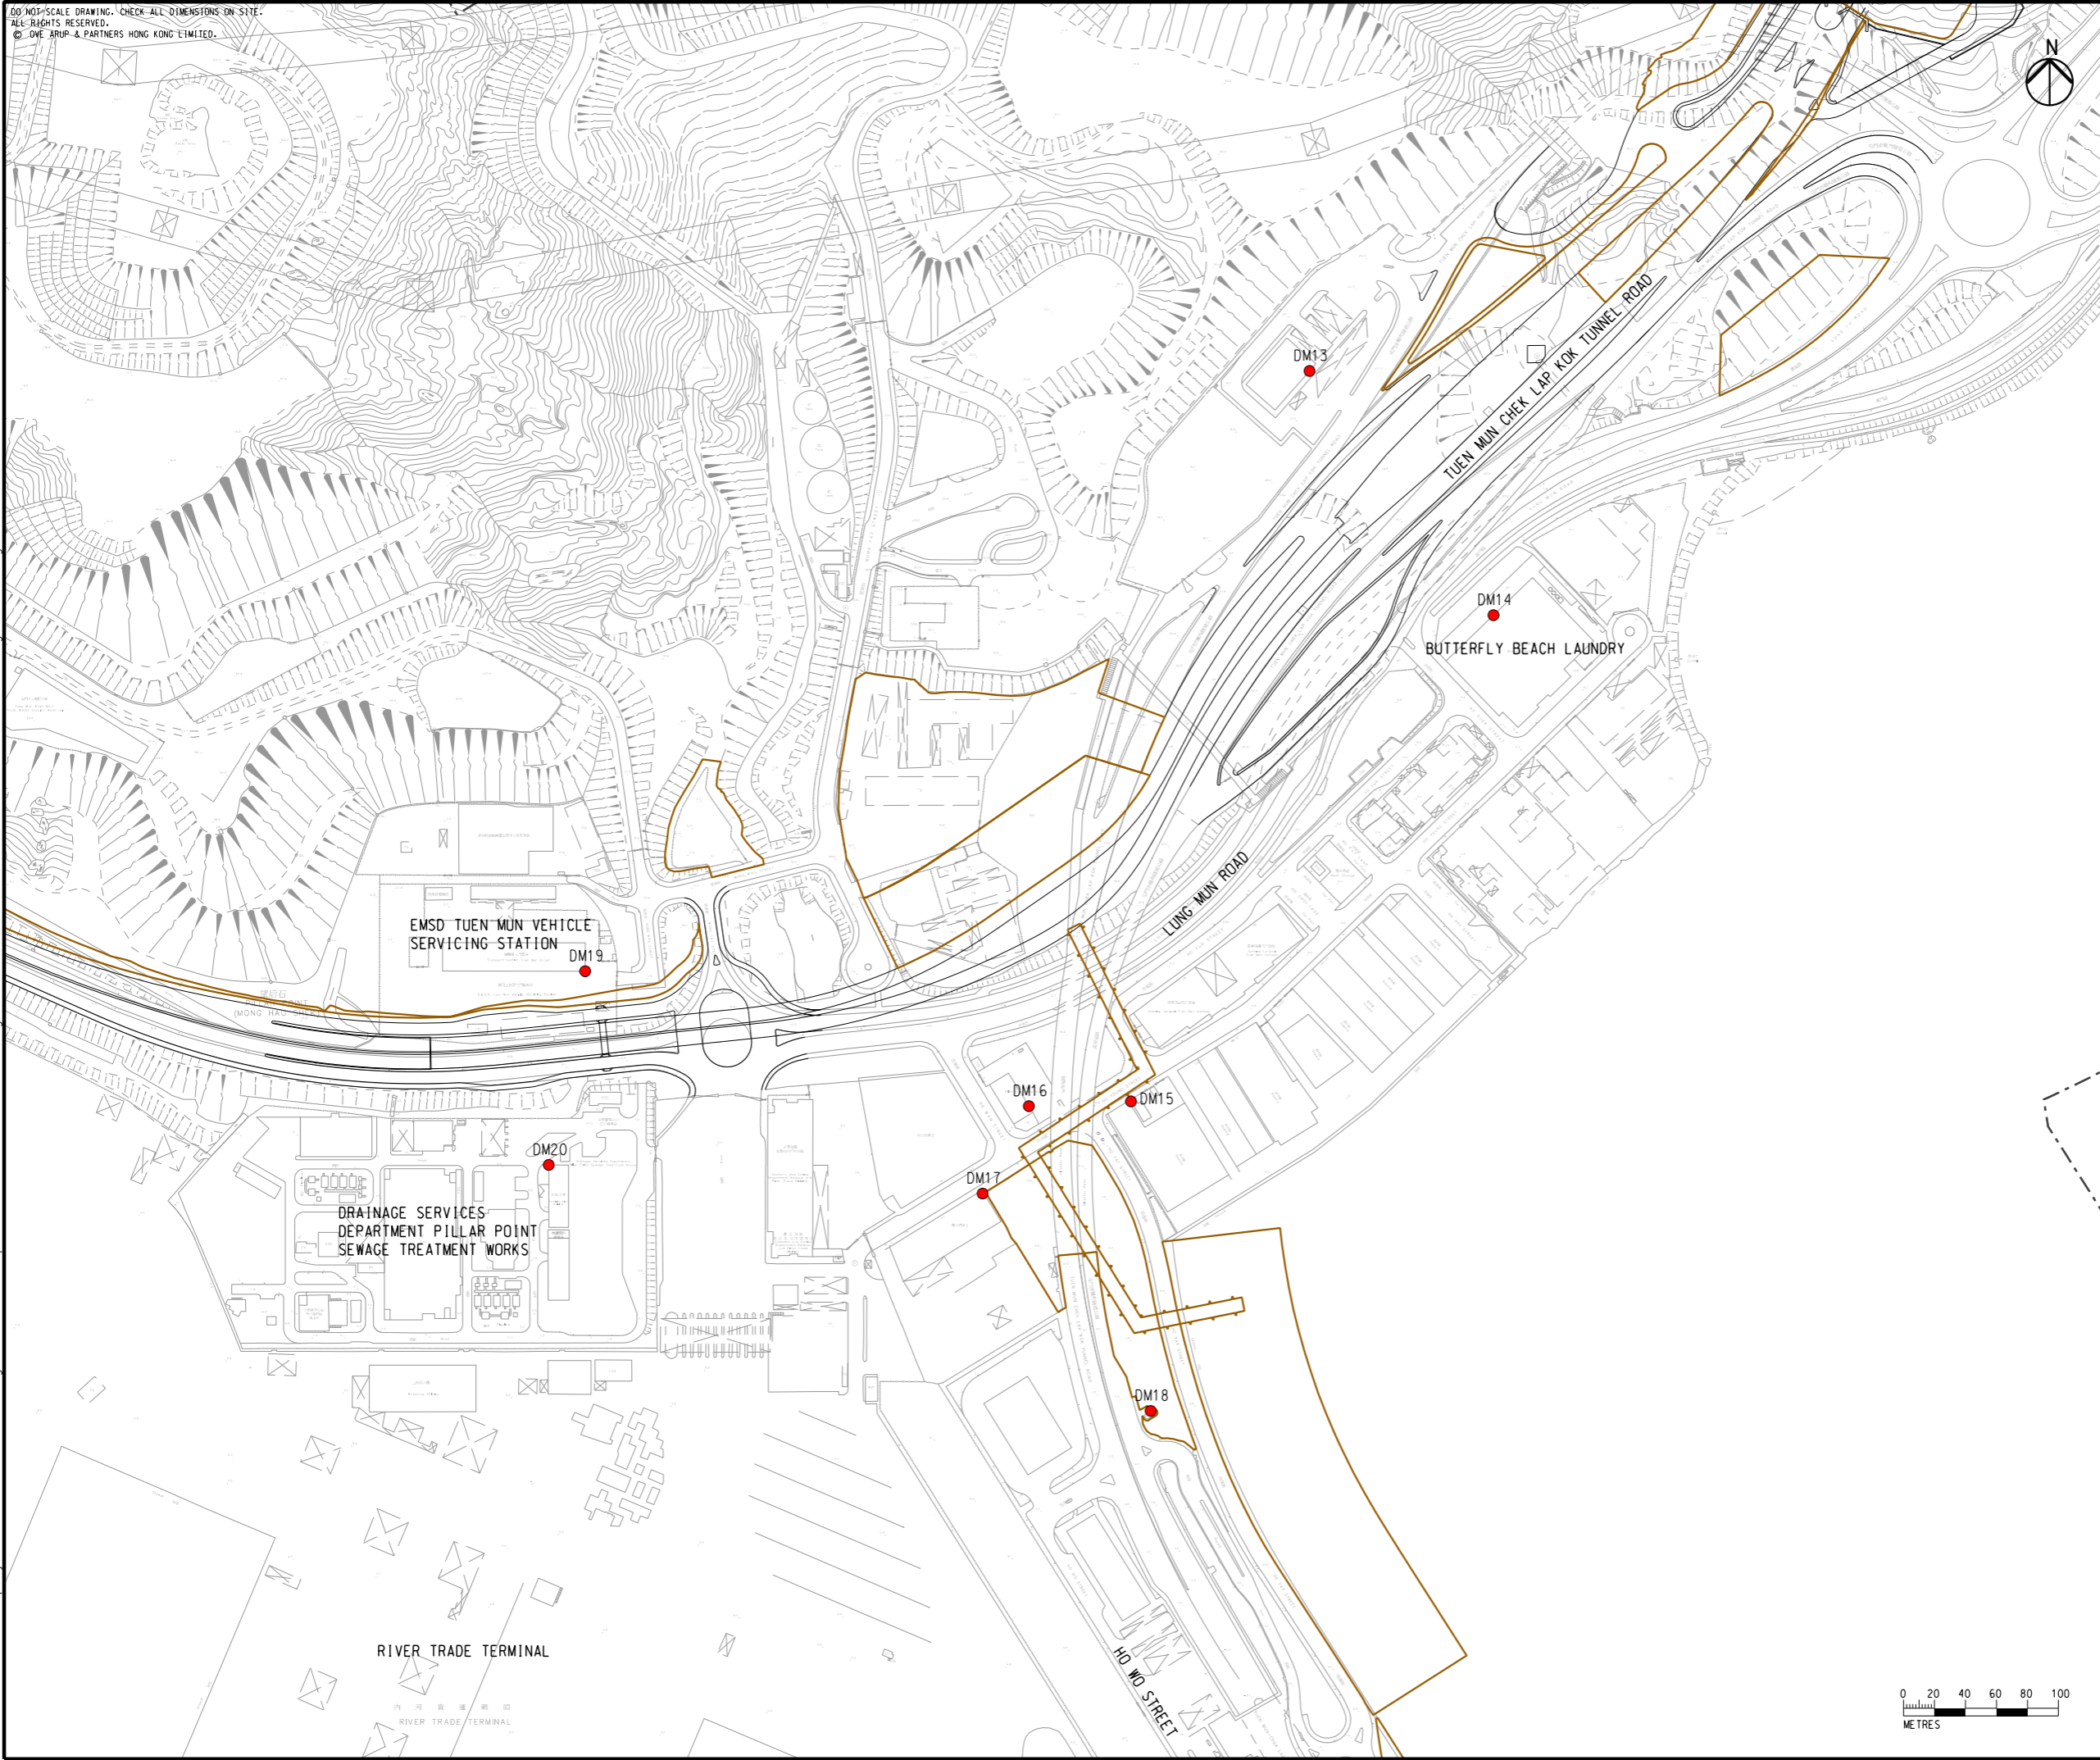


- LEGEND**
- PORTAL AREA AND AT-GRADED ROAD/ ELEVATED ROAD
 - PROPOSED TUNNEL
 - PROJECT ELEMENT
 - 500M CONSTRUCTION ASSESSMENT AREA
 - CONSTRUCTION DUST MONITORING STATION

Rev	Description	By	Date		
A	FIRST ISSUE	GL	06/23		
Consultant					
ARUP					
Project title					
Agreement No. CE 65/2021(HY)					
Tuen Mun Bypass - Investigation					
Drawing title					
LOCATIONS OF CONSTRUCTION DUST MONITORING STATIONS					
Drawing no.					
FIGURE 4.1e				Rev. A	
Drawn	Date	Checked	Approved		
GL	06/23	TL	FC		
Scale	1:4000 @ A3		Status	PRELIMINARY	
COPYRIGHT RESERVED					
路政署 HIGHWAYS DEPARTMENT					

DO NOT SCALE DRAWING. CHECK ALL DIMENSIONS ON SITE.
 ALL RIGHTS RESERVED.
 © DVE ARUP & PARTNERS HONG KONG LIMITED.



- LEGEND**
- PORTAL AREA AND AT-GRADED ROAD/ ELEVATED ROAD
 - PROPOSED TUNNEL
 - PROJECT ELEMENT
 - 500M CONSTRUCTION ASSESSMENT AREA
 - CONSTRUCTION DUST MONITORING STATION

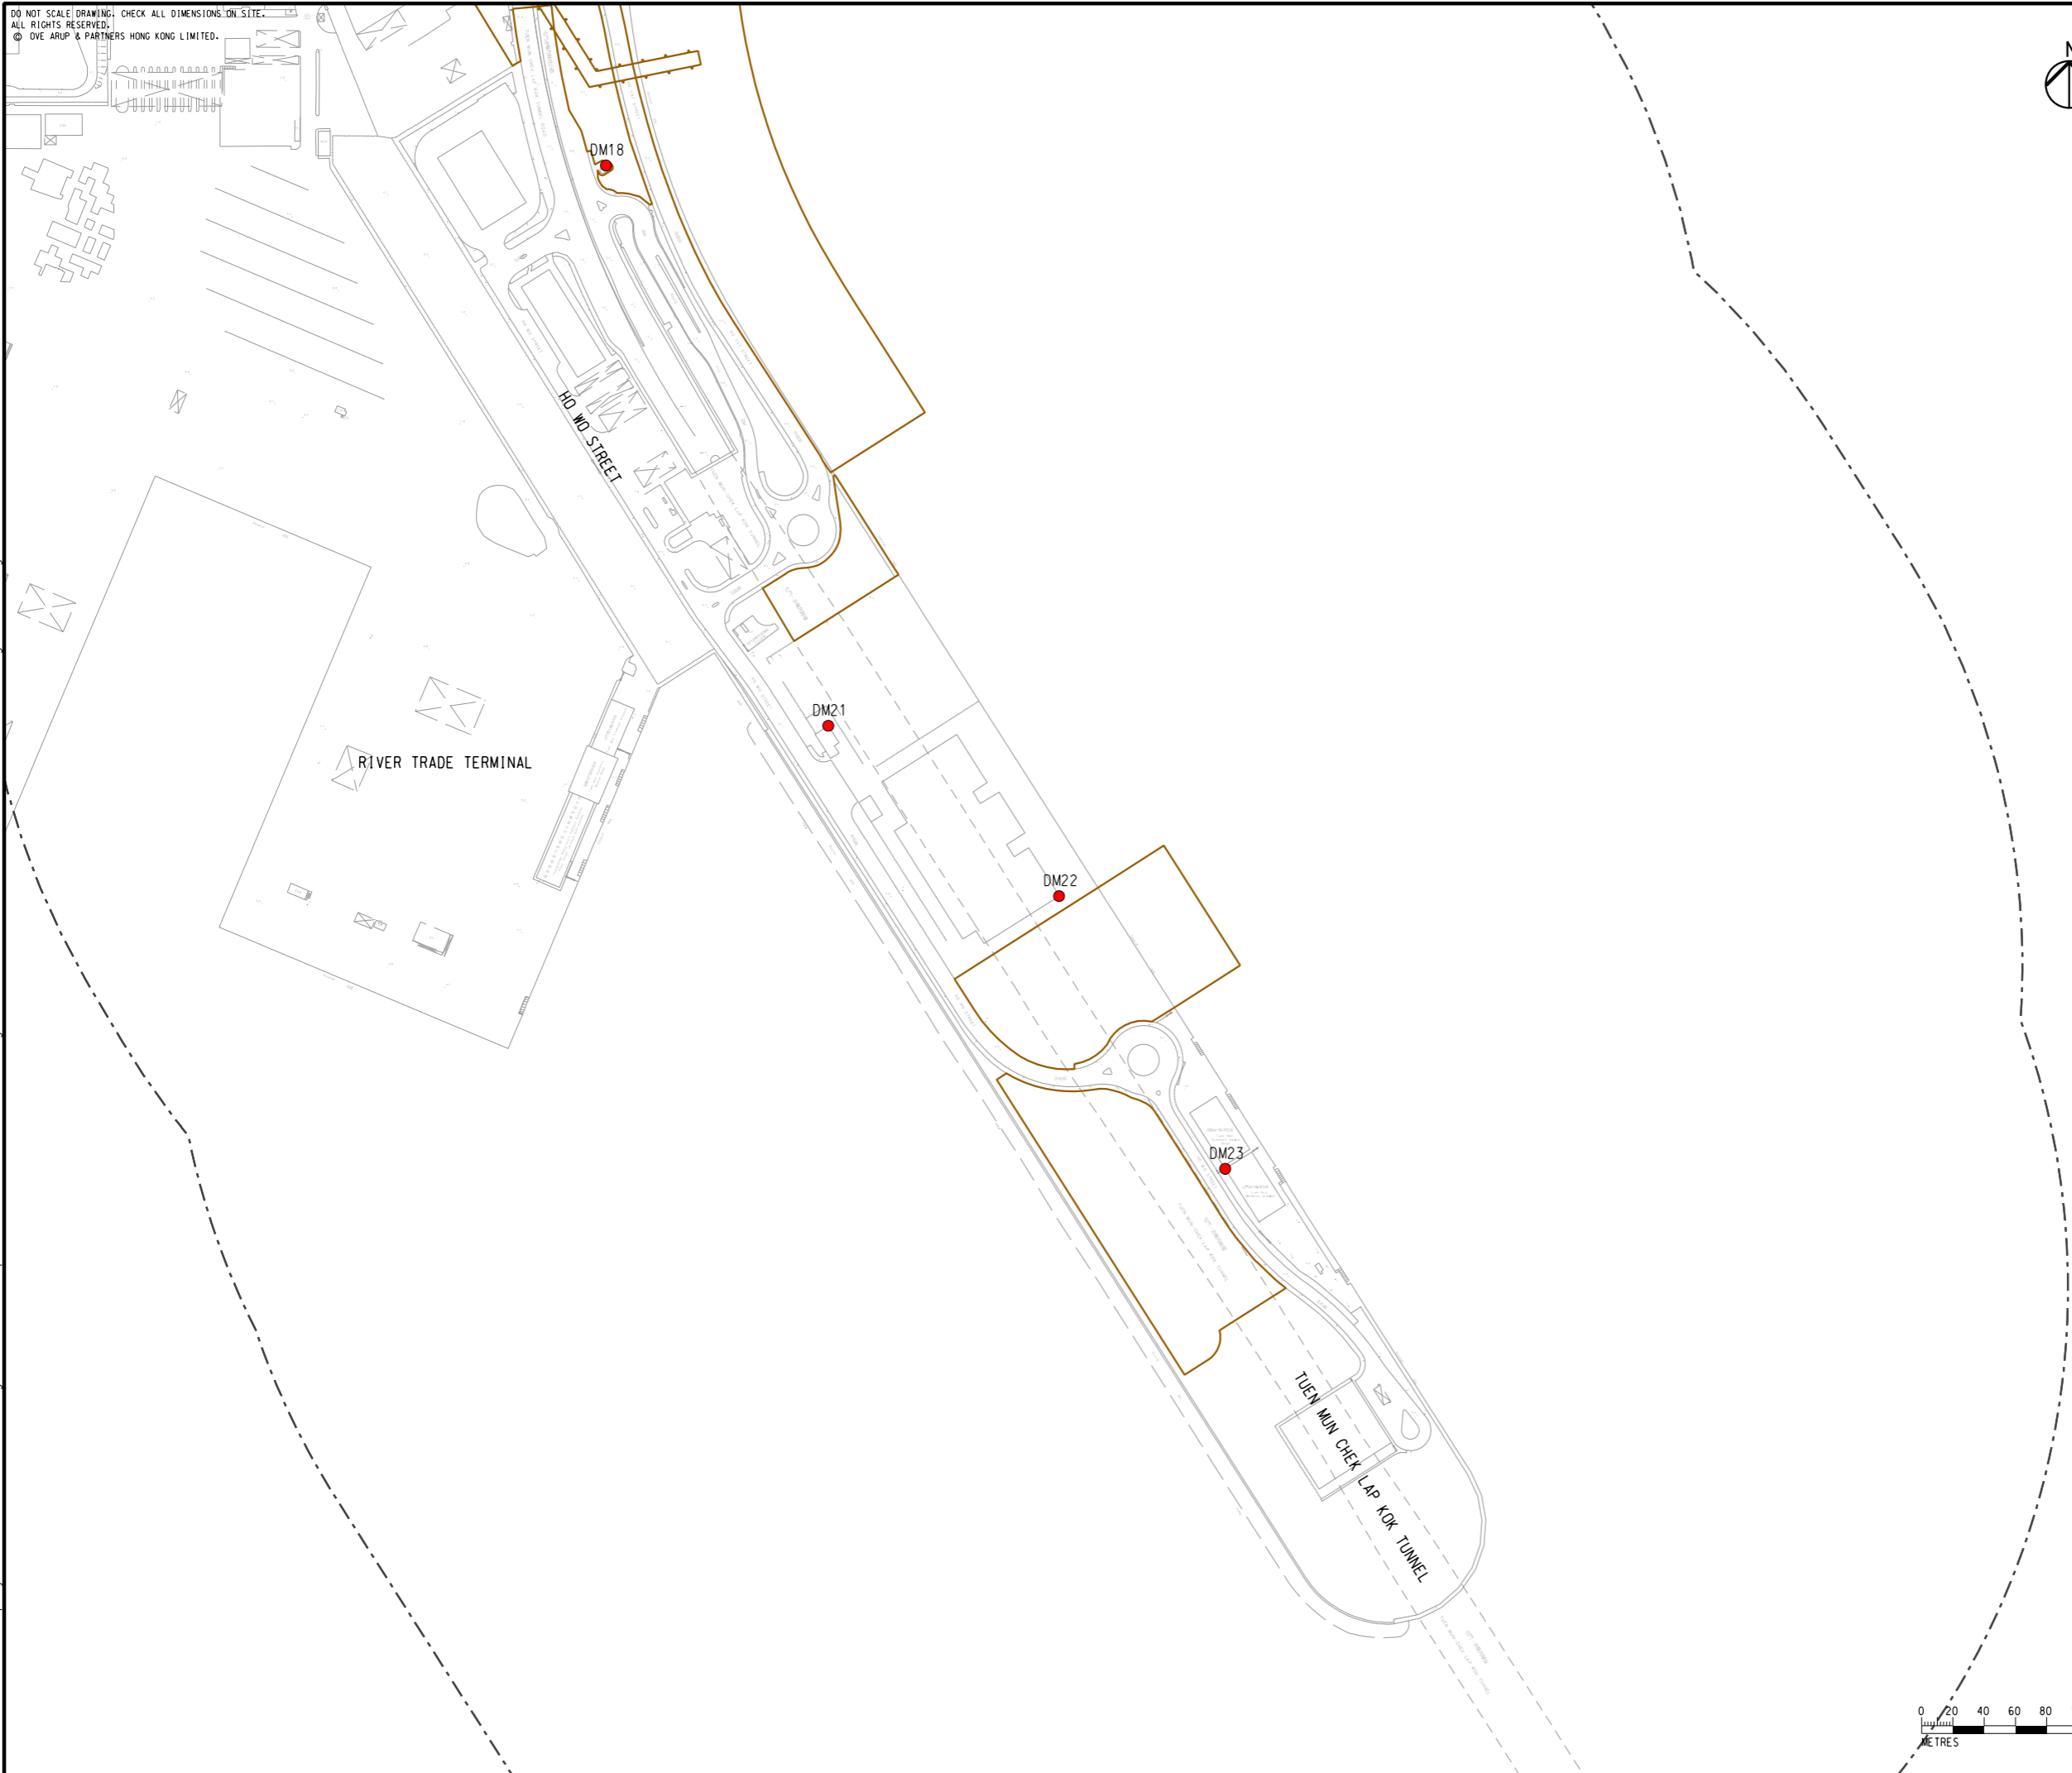

A	FIRST ISSUE	GL	06/23
Rev	Description	By	Date


Consultant
ARUP

Project title
 Agreement No. CE 65/2021(HY)
 Tuen Mun Bypass - Investigation

Drawing title
LOCATIONS OF CONSTRUCTION DUST MONITORING STATIONS

Drawing no.		Rev.	
FIGURE 4.1f		A	
Drawn	Date	Checked	Approved
GL	06/23	TL	FC
Scale	Status		PRELIMINARY
1:4000 @ A3			

COPYRIGHT RESERVED

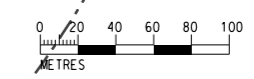


Printed by : 6/20/2023
 Filename : G:\env\project\287168-25\13 Drawing Deliverables\report\REP-083 EM&A Manual\Figure 4.1f - Locations of Construction Dust Monitoring Stations.dgn

DO NOT SCALE DRAWING. CHECK ALL DIMENSIONS ON SITE.
 ALL RIGHTS RESERVED.
 © OVE ARUP & PARTNERS HONG KONG LIMITED.



- LEGEND**
- PORTAL AREA AND AT-GRADED ROAD/ ELEVATED ROAD
 - PROPOSED TUNNEL
 - PROJECT ELEMENT
 - 500M CONSTRUCTION ASSESSMENT AREA
 - CONSTRUCTION DUST MONITORING STATION

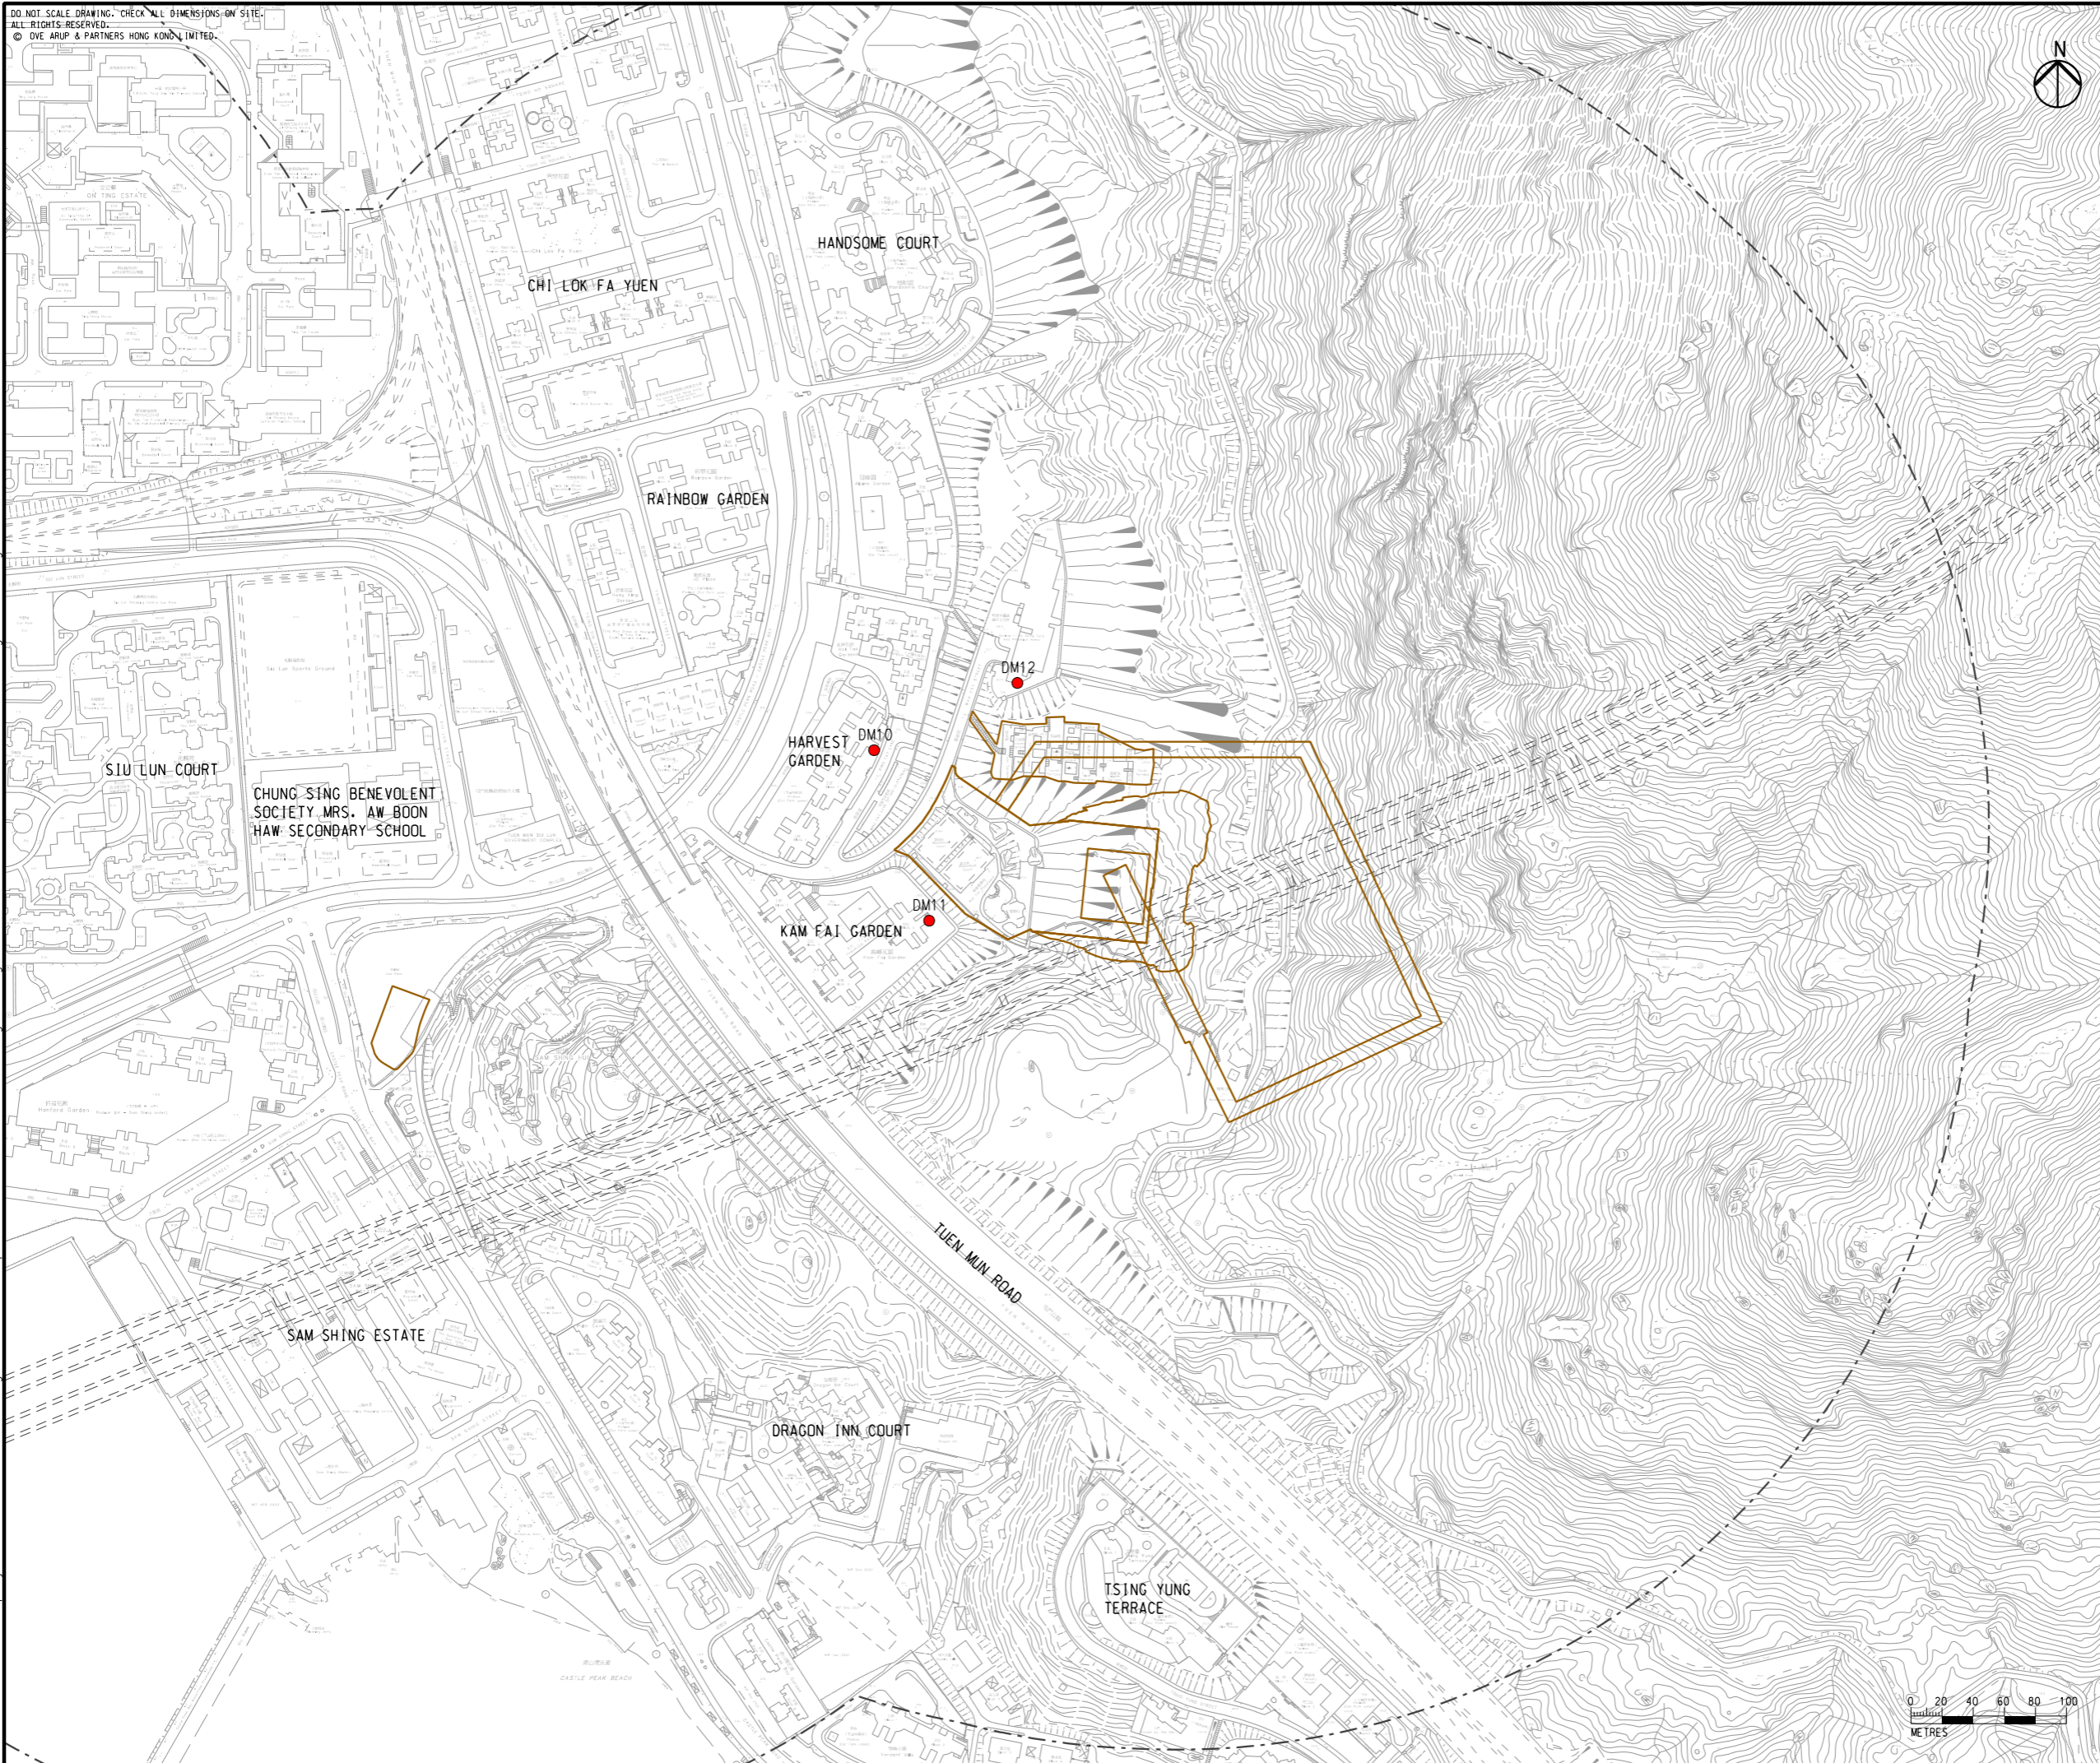


A	FIRST ISSUE	GL	06/23	
Rev	Description	By	Date	
Consultant				
ARUP				
Project title				
Agreement No. CE 65/2021(HY)				
Tuen Mun Bypass - Investigation				
Drawing title				
LOCATIONS OF CONSTRUCTION DUST MONITORING STATIONS				
Drawing no.		FIGURE 4.1g		Rev.
A		A		
Drawn	Date	Checked	Approved	
GL	06/23	TL	FC	
Scale	1:4000 @ A3		Status	PRELIMINARY

COPYRIGHT RESERVED




Printed by : 6/20/2023
 Filename : G:\env\project\287168-25\13 Drawing Deliverables\report\REP-083 EM&A Manual\Figure 4.1g - Locations of Construction Dust Monitoring Stations.dgn

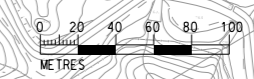

DO NOT SCALE DRAWING. CHECK ALL DIMENSIONS ON-SITE.
 ALL RIGHTS RESERVED.
 © DVE ARUP & PARTNERS HONG KONG LIMITED.



- LEGEND**
- PORTAL AREA AND AT-GRADED ROAD/ ELEVATED ROAD
 - PROPOSED TUNNEL
 - PROJECT ELEMENT
 - 500M CONSTRUCTION ASSESSMENT AREA
 - PLANNED ROUTE 11 (UNDER SEPERATE PROJECT)
 - CONSTRUCTION DUST MONITORING STATION

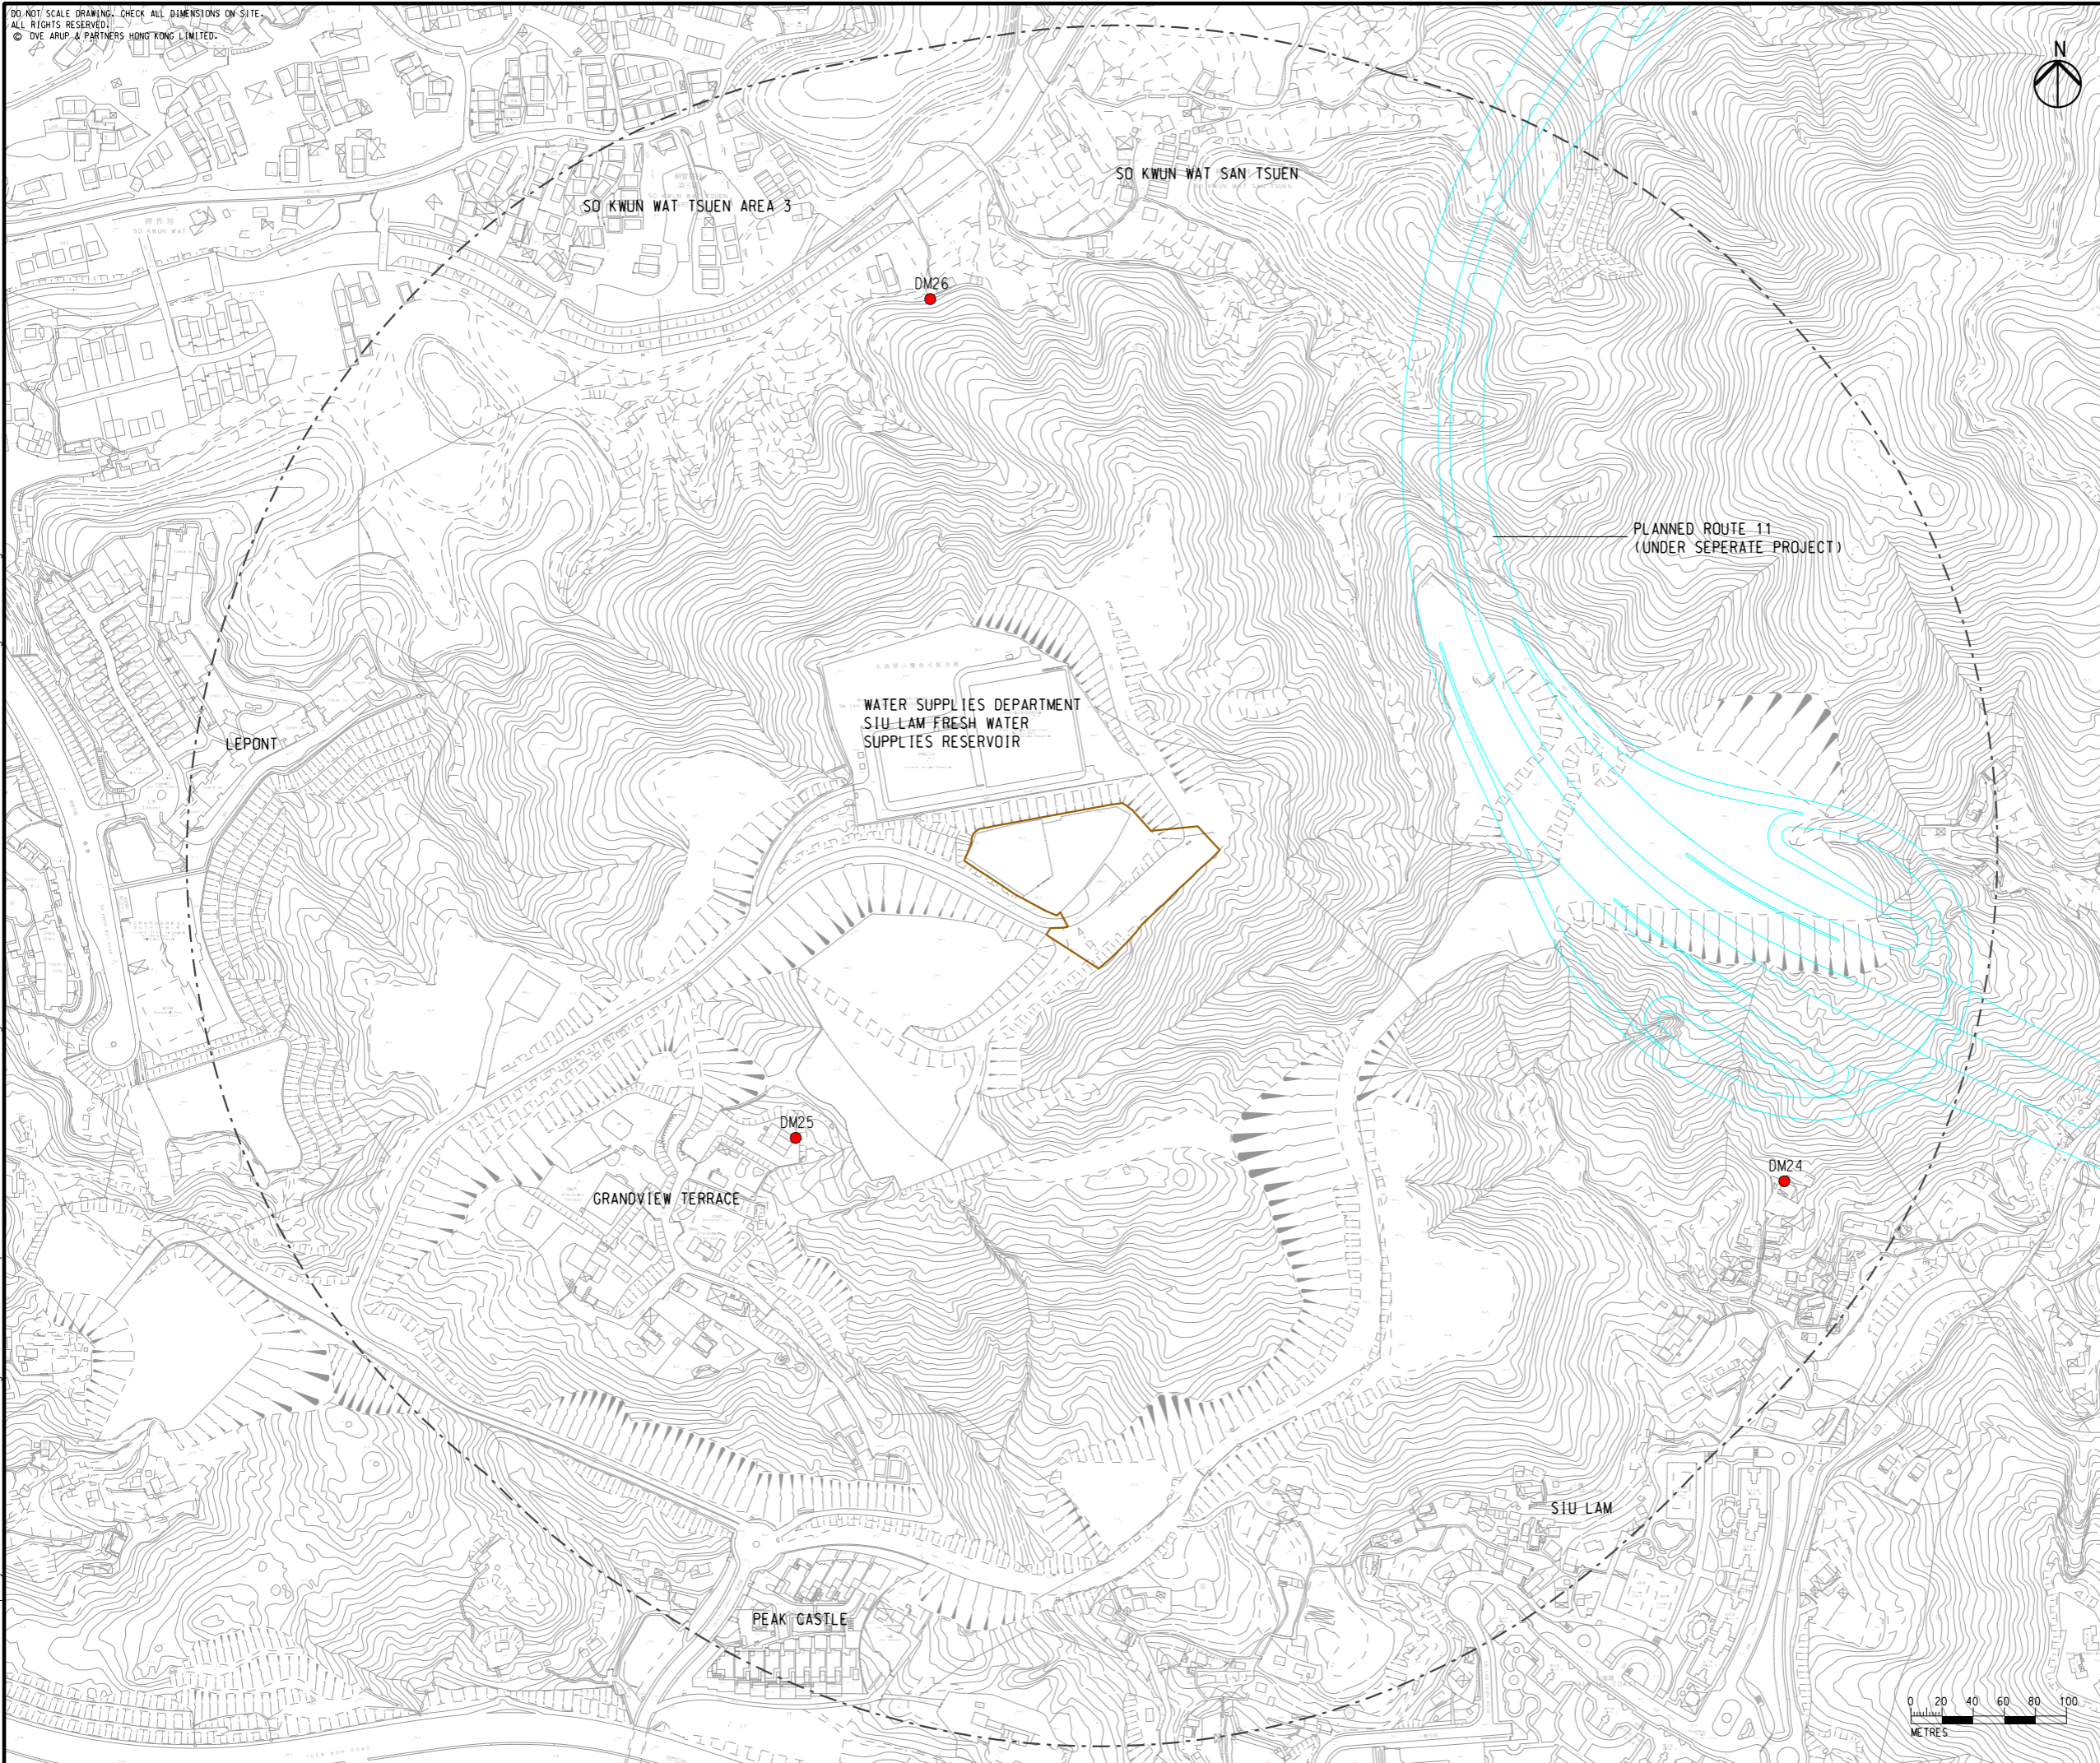

A	FIRST ISSUE	GL	06/23
Rev	Description	By	Date

Consultant

ARUP

Project title
 Agreement No. CE 65/2021(HY)
 Tuen Mun Bypass - Investigation

Drawing title
LOCATIONS OF CONSTRUCTION DUST MONITORING STATIONS

Drawing no.		Rev.	
FIGURE 4.1h		A	
Drawn	Date	Checked	Approved
GL	06/23	TL	FC
Scale	Status		PRELIMINARY
1:4000 @ A3			

COPYRIGHT RESERVED



Printed by : 6/20/2023
 Filename : G:\env\project\28\168-25\13 Drawing Deliverables\report\REP-083 EM&A Manual\Figure 4.1h - Locations of Construction Dust Monitoring Stations.dgn