


DO NOT SCALE DRAWING. CHECK ALL DIMENSIONS ON SITE.
 ALL RIGHTS RESERVED.
 © OVE ARUP & PARTNERS HONG KONG LIMITED.

Printed by : 7/18/2023
 Filename : \\global\EastAsia\HK\Group\CI\ENV\env\project\287168-25\13 Drawing Deliverables\report\REP-083 EM&A Manual\Figure 6.1 - Location of Water Quality Monitoring Station.dgn

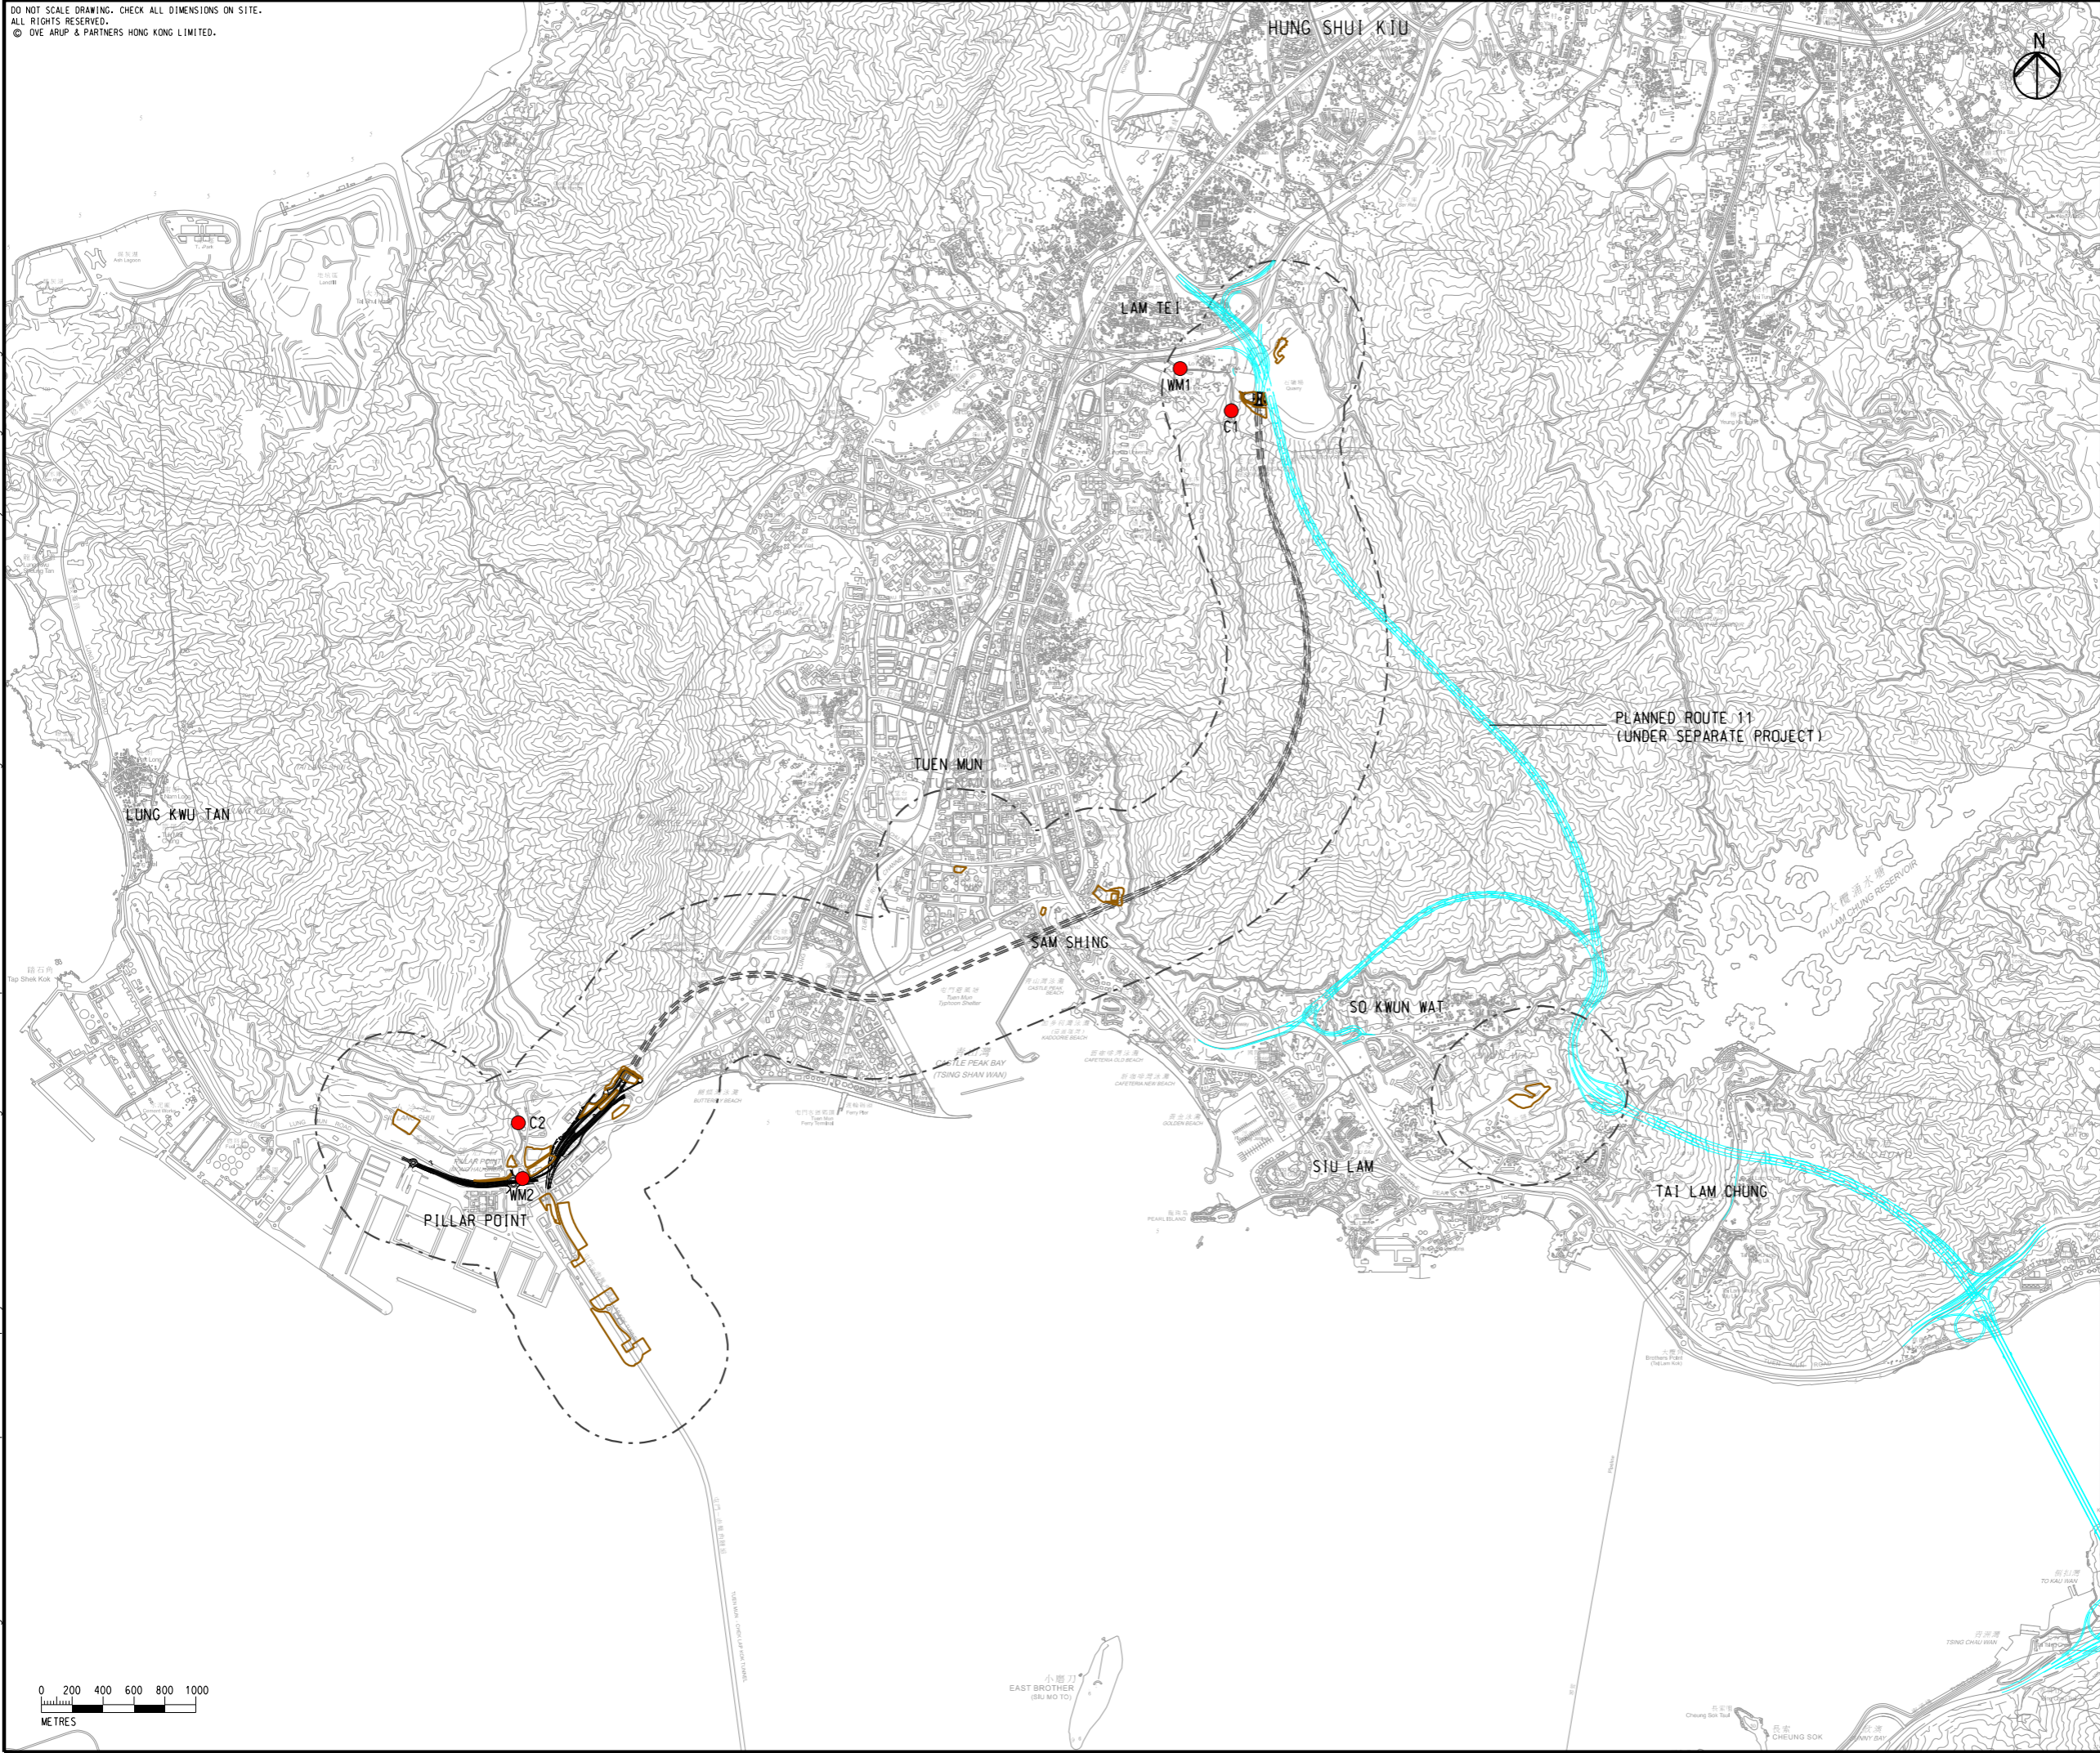

- LEGEND**
- PORTAL AREA AND AT-GRADED ROAD/ ELEVATED ROAD
 - PROPOSED TUNNEL
 - PROJECT ELEMENT
 - 500M ASSESSMENT AREA
 - PLANNED ROUTE 11 (UNDER SEPARATE PROJECT)
 - WATER QUALITY MONITORING STATION

Rev	Description	By	Date
B	SECOND ISSUE	GL	07/23
A	FIRST ISSUE	GL	06/23

Consultant

ARUP

Project title
 Agreement No. CE 65/2021(HY)
 Tuen Mun Bypass - Investigation

Drawing title
LOCATIONS OF WATER QUALITY MONITORING STATIONS

Drawing no.	FIGURE 6.1	Rev.	B
Drawn	Date	Checked	Approved
GL	07/23	TL	FC
Scale	1:40000 @ A3	Status	PRELIMINARY

COPYRIGHT RESERVED

路政署
 HIGHWAYS DEPARTMENT

