




TYPICAL SECTION OF 3m NOISE BARRIER

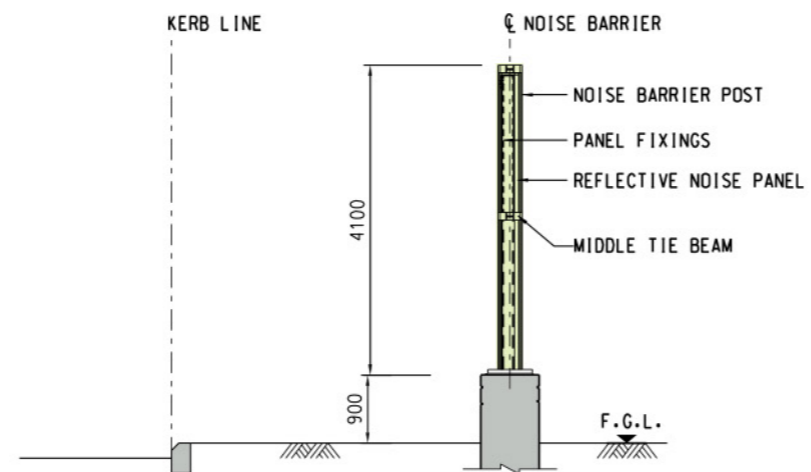


TYPICAL SECTION OF 5m NOISE BARRIER

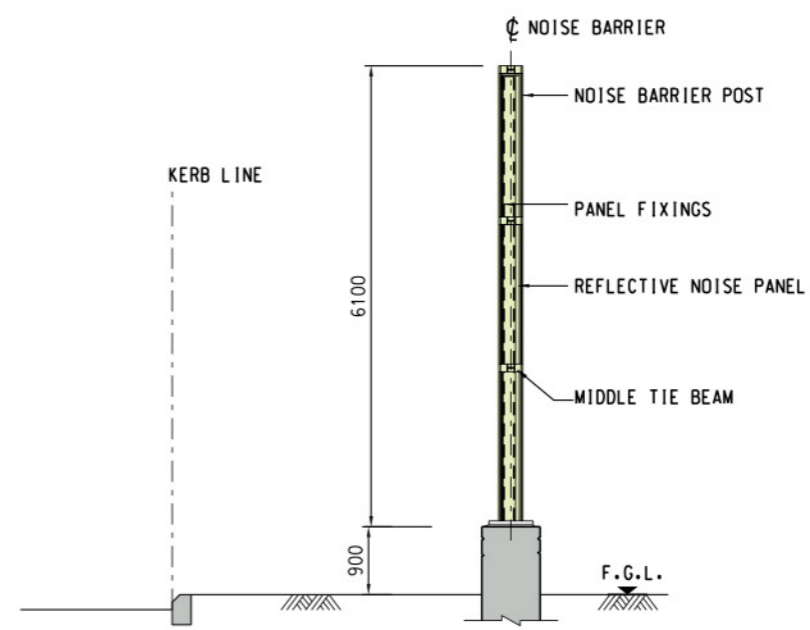

TYPICAL SECTION OF 7m NOISE BARRIER

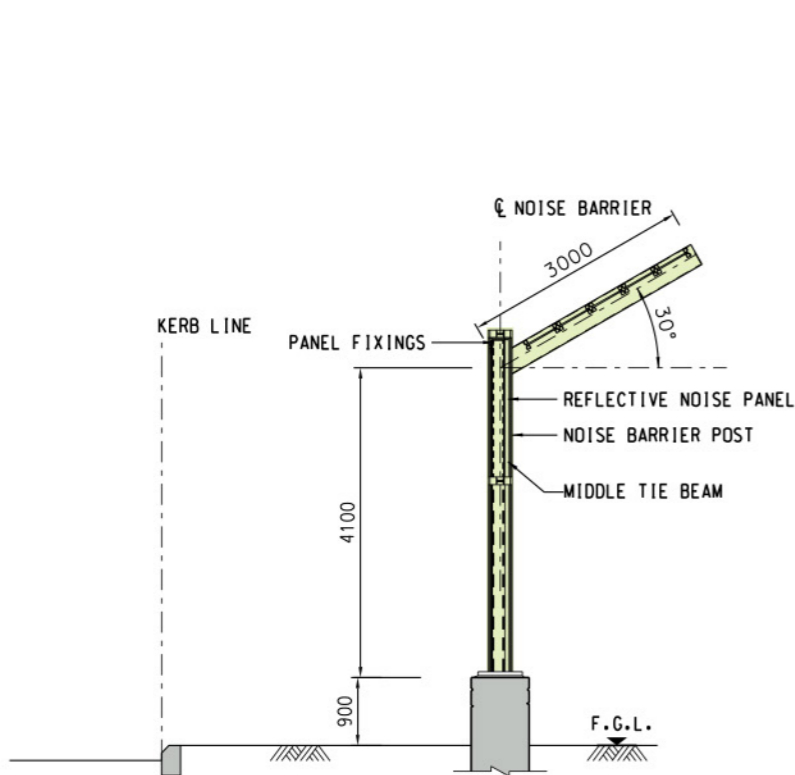

TYPICAL SECTION OF 5m NOISE BARRIER WITH 3m CANTILEVER

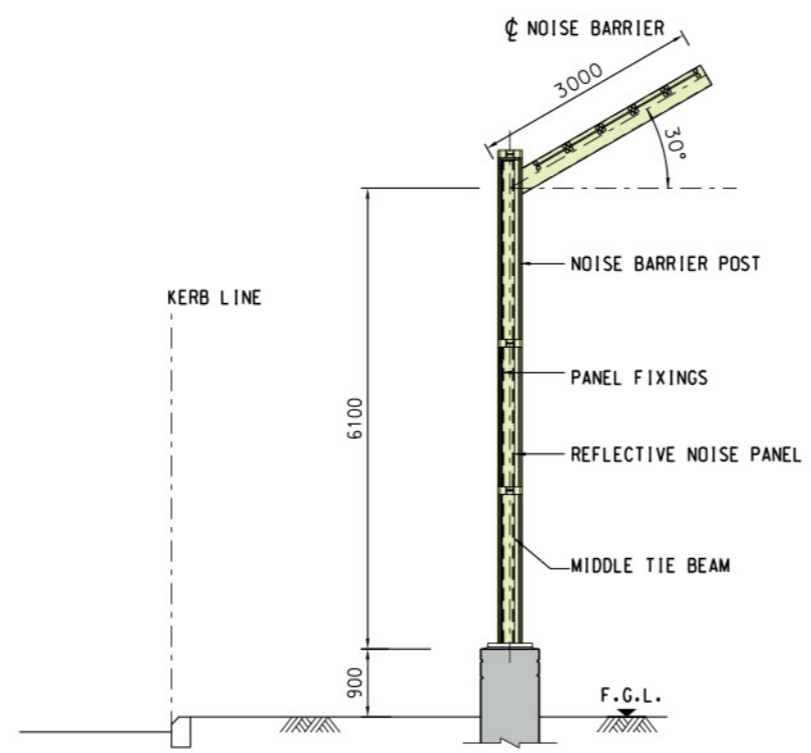

TYPICAL SECTION OF 7m NOISE BARRIER WITH 3m CANTILEVER

PROJECT  
項目  
FIRST PHASE DEVELOPMENT OF THE NEW TERRITORIES NORTH - SAN TIN / LOK MA CHAU DEVELOPMENT NODE - INVESTIGATION

CLIENT  
業主  
CEDD 土木工程拓展署  
Civil Engineering and Development Department  
規劃署  
Planning Department

CONSULTANT  
工程顧問公司  
AECOM Asia Company Ltd.  
www.aecom.com

SUB-CONSULTANTS  
分包工程顧問公司

ISSUE/REVISION

IR	DATE	DESCRIPTION	CHK.

STATUS

SCALE  
比例  
A3 1 : 100  
DIMENSION UNIT  
尺寸單位  
MILLIMETERS


KEY PLAN

PROJECT NO.  
項目編號  
60670882  
AGREEMENT NO.  
協議編號  
CE 20/2021


SHEET TITLE  
圖紙名稱  
NOISE BARRIER TYPICAL SECTION

SHEET NUMBER  
圖紙編號  
60670882/A34/APPENDIX 14.3.1


This drawing has been prepared for the use of AECOM's client. It may not be used, modified, reproduced or relied upon by third parties, except as agreed by AECOM or as required by law. AECOM accepts no responsibility, and denies any liability whatsoever, to any party that uses or relies on this drawing without AECOM's express written consent. Do not scale this document. All measurements must be obtained from the stated dimensions.

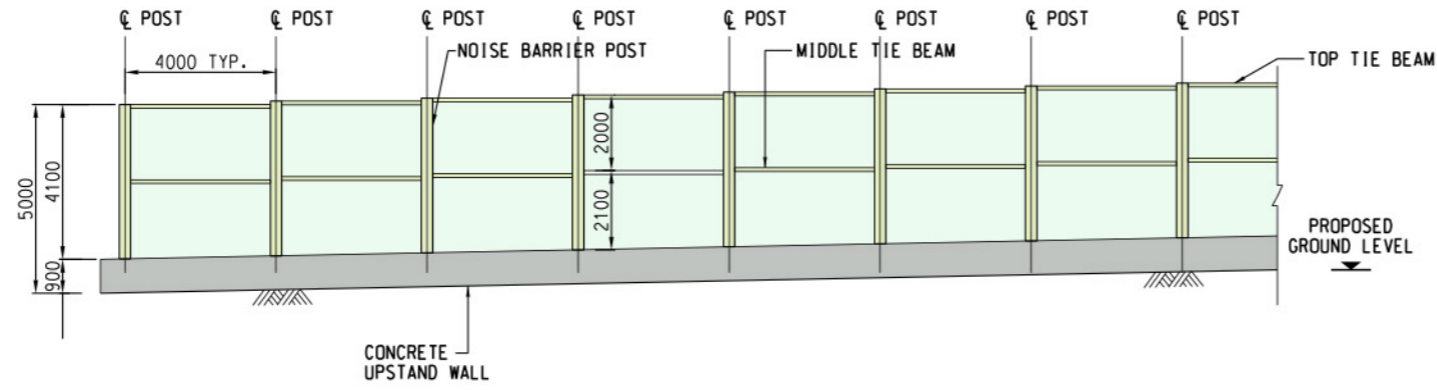

TYPICAL ELEVATION OF 5m NOISE BARRIER

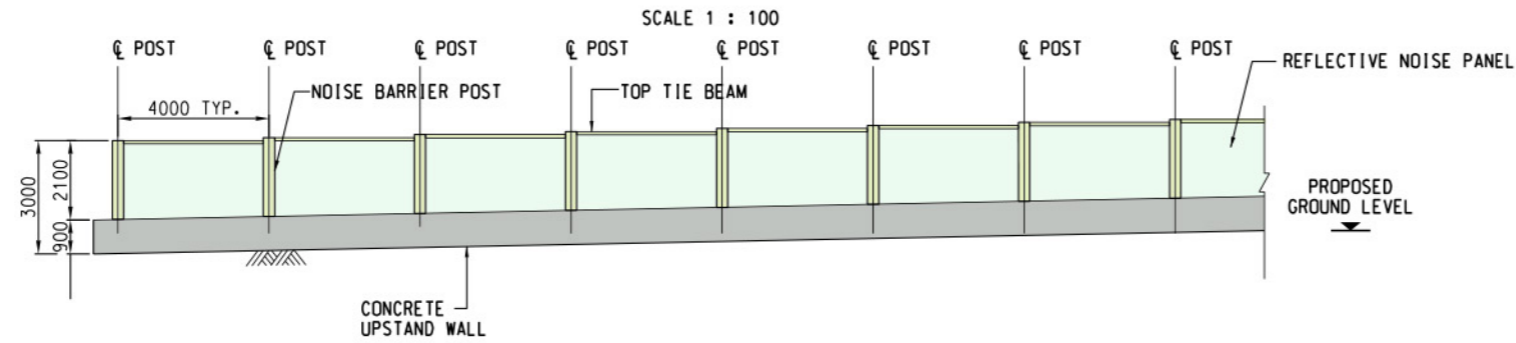

TYPICAL ELEVATION OF 3m NOISE BARRIER  
SCALE 1 : 100

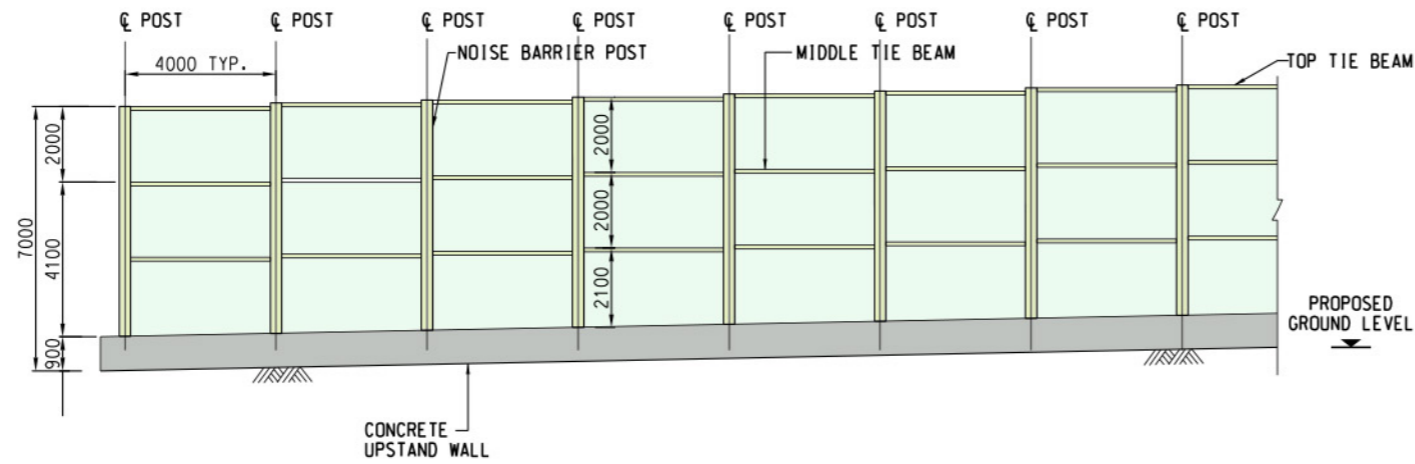

TYPICAL ELEVATION OF 7m NOISE BARRIER  
SCALE 1 : 100

**ISSUE/REVISION**  
修訂

IR	DATE	DESCRIPTION	CHK.
修訂	日期	內容摘要	審核

**STATUS**  
階段

SCALE	DIMENSION UNIT
比例	尺寸單位
A3 AS SHOWN	MILLIMETERS

**KEY PLAN**  
索引圖

PROJECT NO.	AGREEMENT NO.
項目編號	協議編號
60670882	CE 20/2021

**SHEET TITLE**  
圖紙名稱


NOISE BARRIER TYPICAL  
ELEVATIONS

**SHEET NUMBER**  
圖紙編號


60670882/A34/APPENDIX 14.3.2

This drawing has been prepared for the use of AECOM's client. It may not be used, modified, reproduced or relied upon by third parties, except as agreed by AECOM or as required by law. AECOM accepts no responsibility, and denies any liability whatsoever, to any party that uses or relies on this drawing without AECOM's express written consent. Do not scale this document. All measurements must be obtained from the stated dimensions.

ISO A1 594mm x 841mm  
 Approved:  
 Checked:  
 Designer:  
 Project Management Initials:  
 Plot File by: RenS 2023/7/28  
 PATH: P:\PROJECTS\60670882\DRAWING\REPORT\A34\A34\_619.dgn

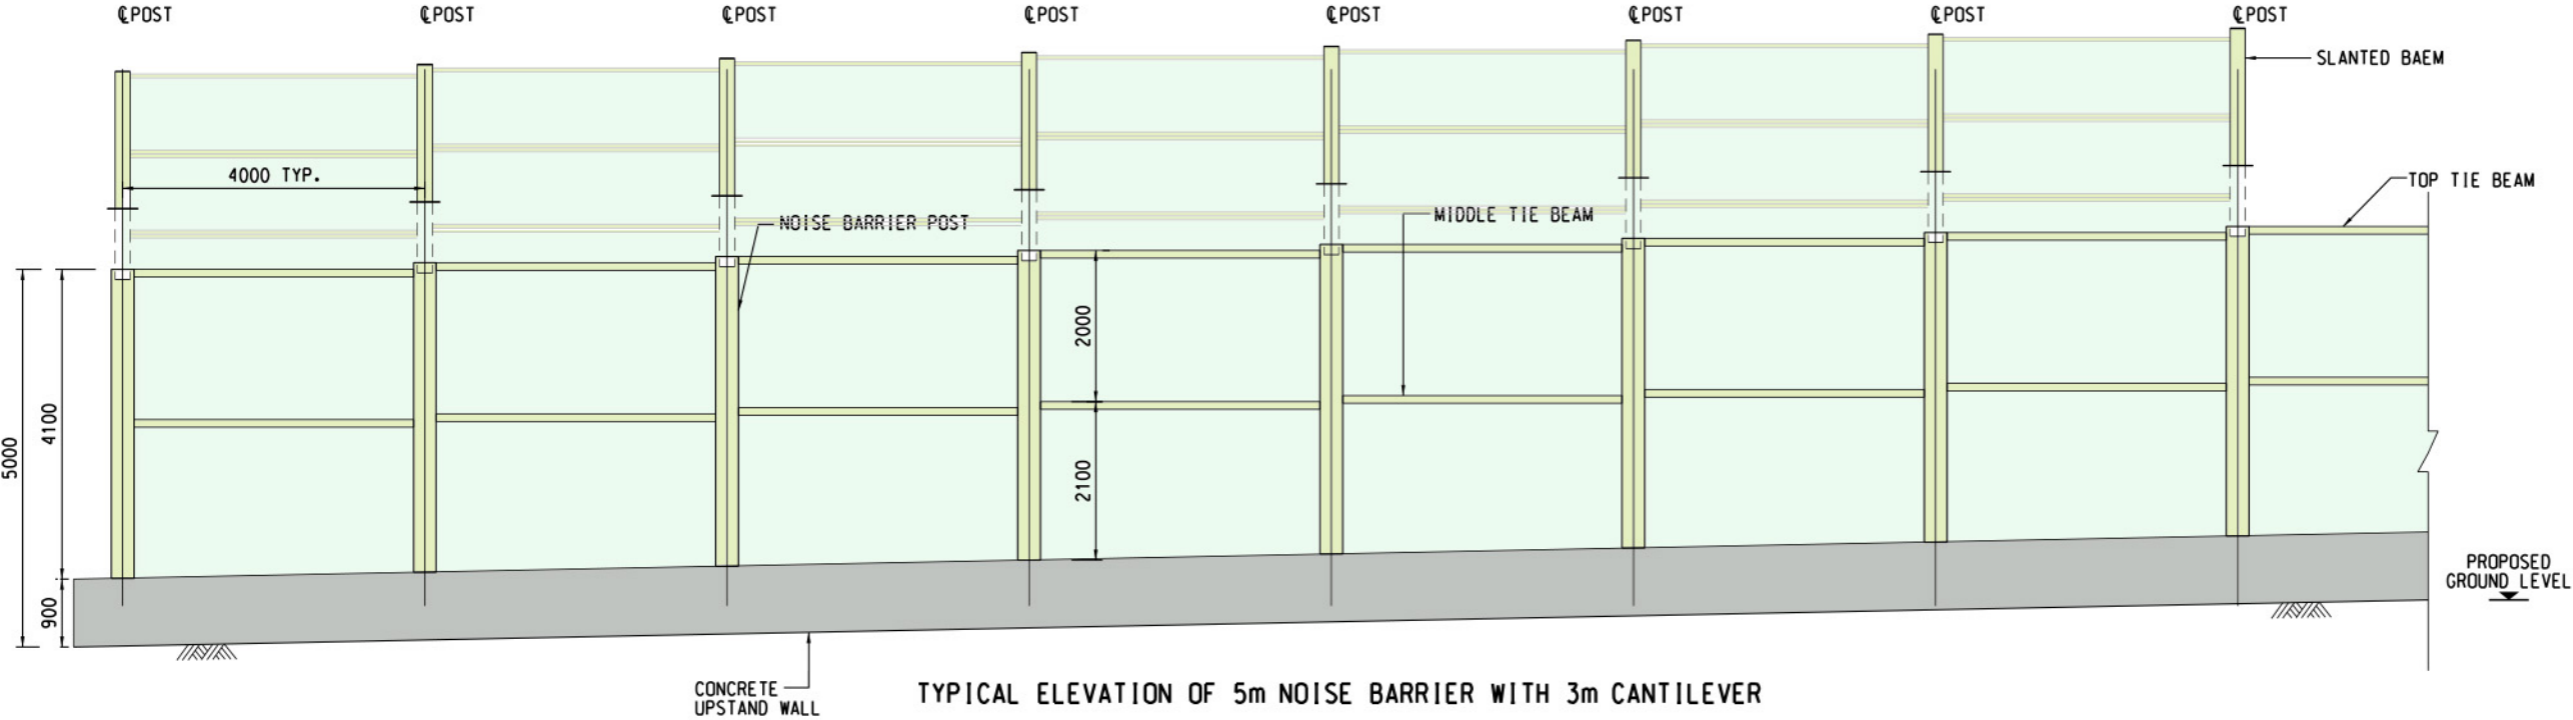

TYPICAL ELEVATION OF 5m NOISE BARRIER WITH 3m CANTILEVER

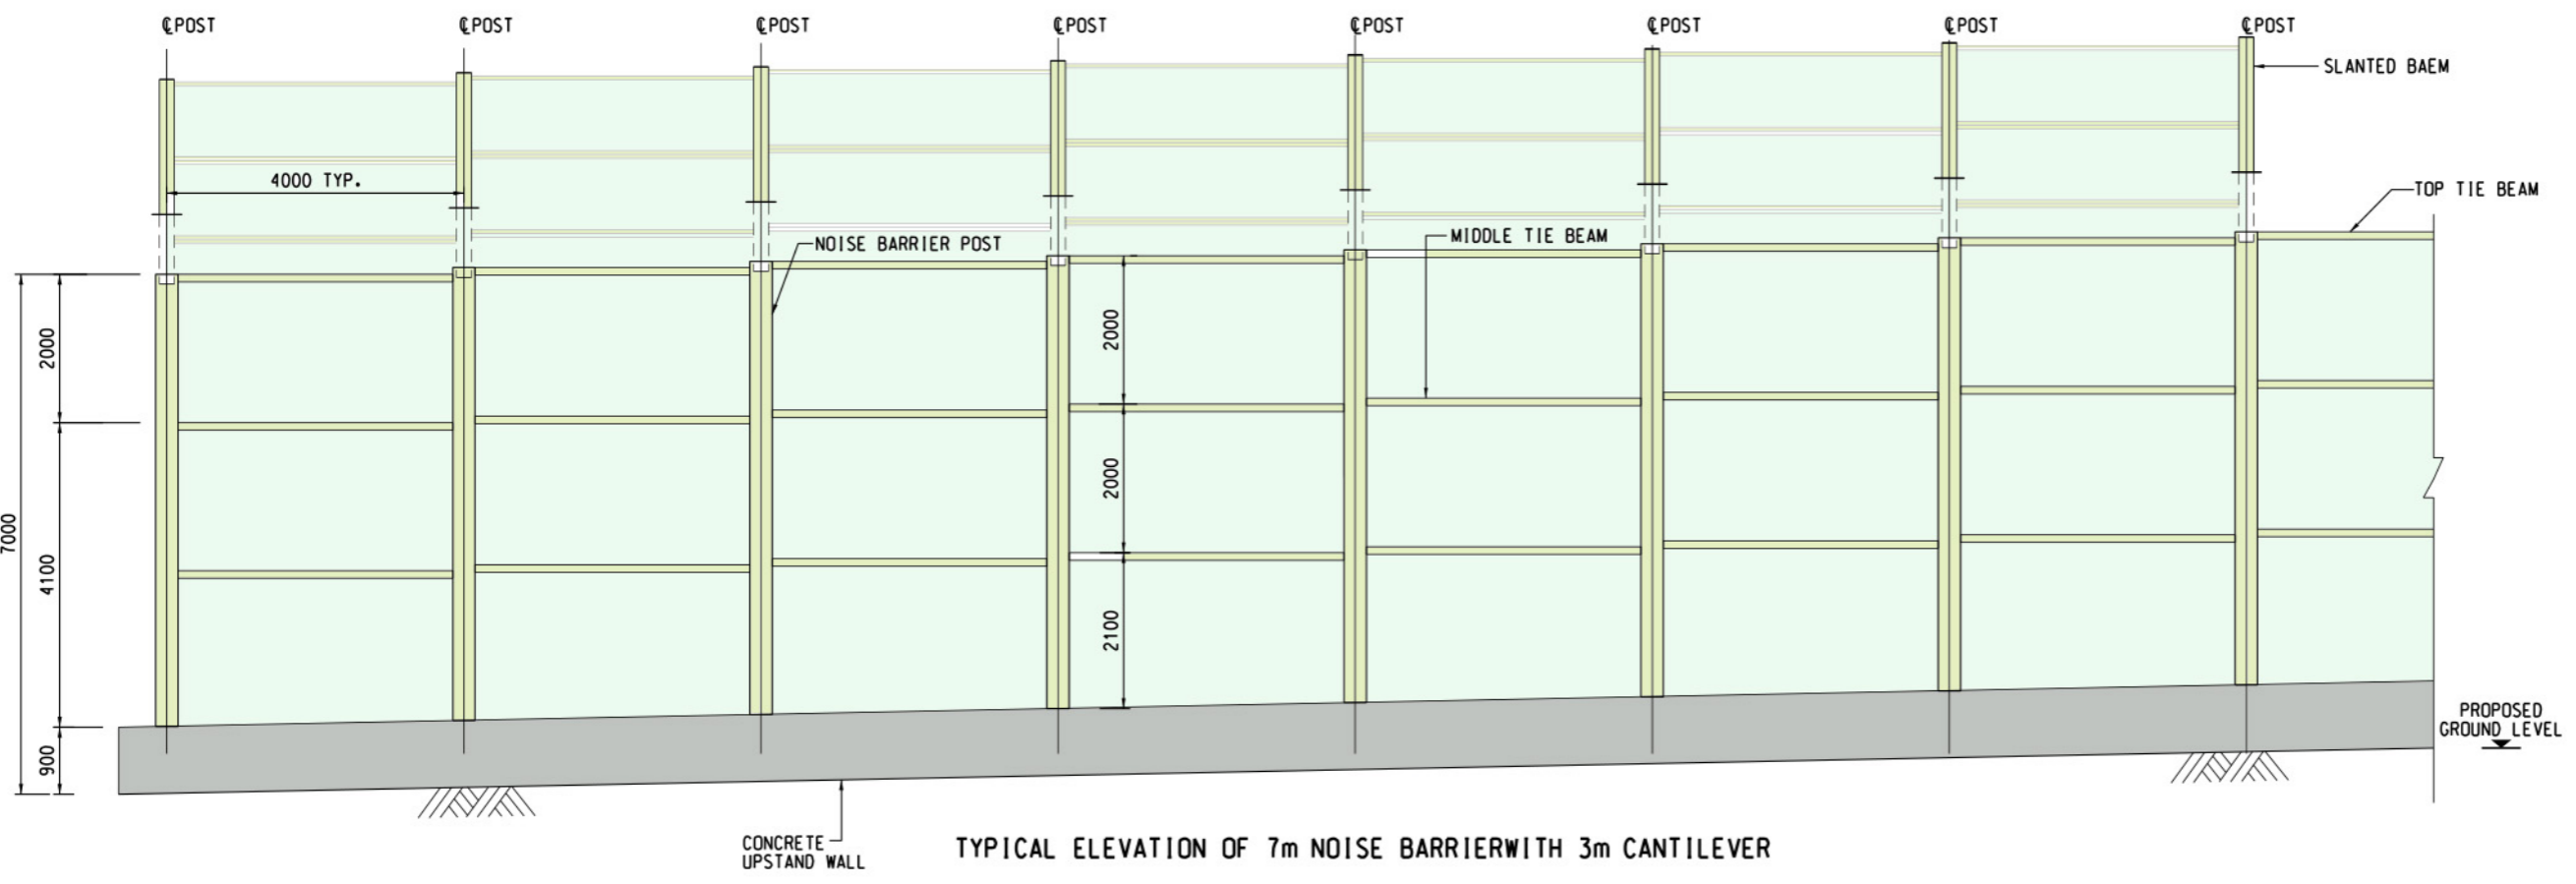

TYPICAL ELEVATION OF 7m NOISE BARRIER WITH 3m CANTILEVER



**PROJECT**  
 項目  
 FIRST PHASE DEVELOPMENT OF  
 THE NEW TERRITORIES NORTH -  
 SAN TIN / LOK MA CHAU  
 DEVELOPMENT NODE -  
 INVESTIGATION

**CLIENT**  
 業主  
 土木工程拓展署  
 Civil Engineering and  
 Development Department  
 規劃署  
 Planning Department

**CONSULTANT**  
 顧問公司  
 AECOM Asia Company Ltd.  
 www.aecom.com

**SUB-CONSULTANTS**  
 分包工程顧問公司

**ISSUE/REVISION**  
 修訂

NO.	DATE	DESCRIPTION	CHK.

**STATUS**  
 階段

**SCALE**  
 比例  
 A3 1 : 100

**DIMENSION UNIT**  
 尺寸單位  
 MILLIMETERS

**KEY PLAN**  
 索引圖

**PROJECT NO.**  
 項目編號  
 60670882

**AGREEMENT NO.**  
 協議編號  
 CE 20/2021

**SHEET TITLE**  
 圖紙名稱  
 NOISE BARRIER TYPICAL  
 ELEVATIONS

**SHEET NUMBER**  
 圖紙編號  
 60670882/A34/APPENDIX 14.3.3

This drawing has been prepared for the use of AECOM client. It may not be used, modified, reproduced or relied upon by third parties, except as agreed by AECOM or as required by law. AECOM accepts no responsibility, and denies any liability, whatsoever, for any party that uses or relies on this drawing without AECOM's express written consent. Do not scale this document. All measurements must be obtained from the stated dimensions.