


Pld File by: Ynes91 3/11/2023
 PATH: P:\PROJECTS\60670882\DRAWING\REF\RTA3\A3.1_703.dgn
 Project Management Initials: Designer: Checked: Approved: ESO A1 184mm x 841mm

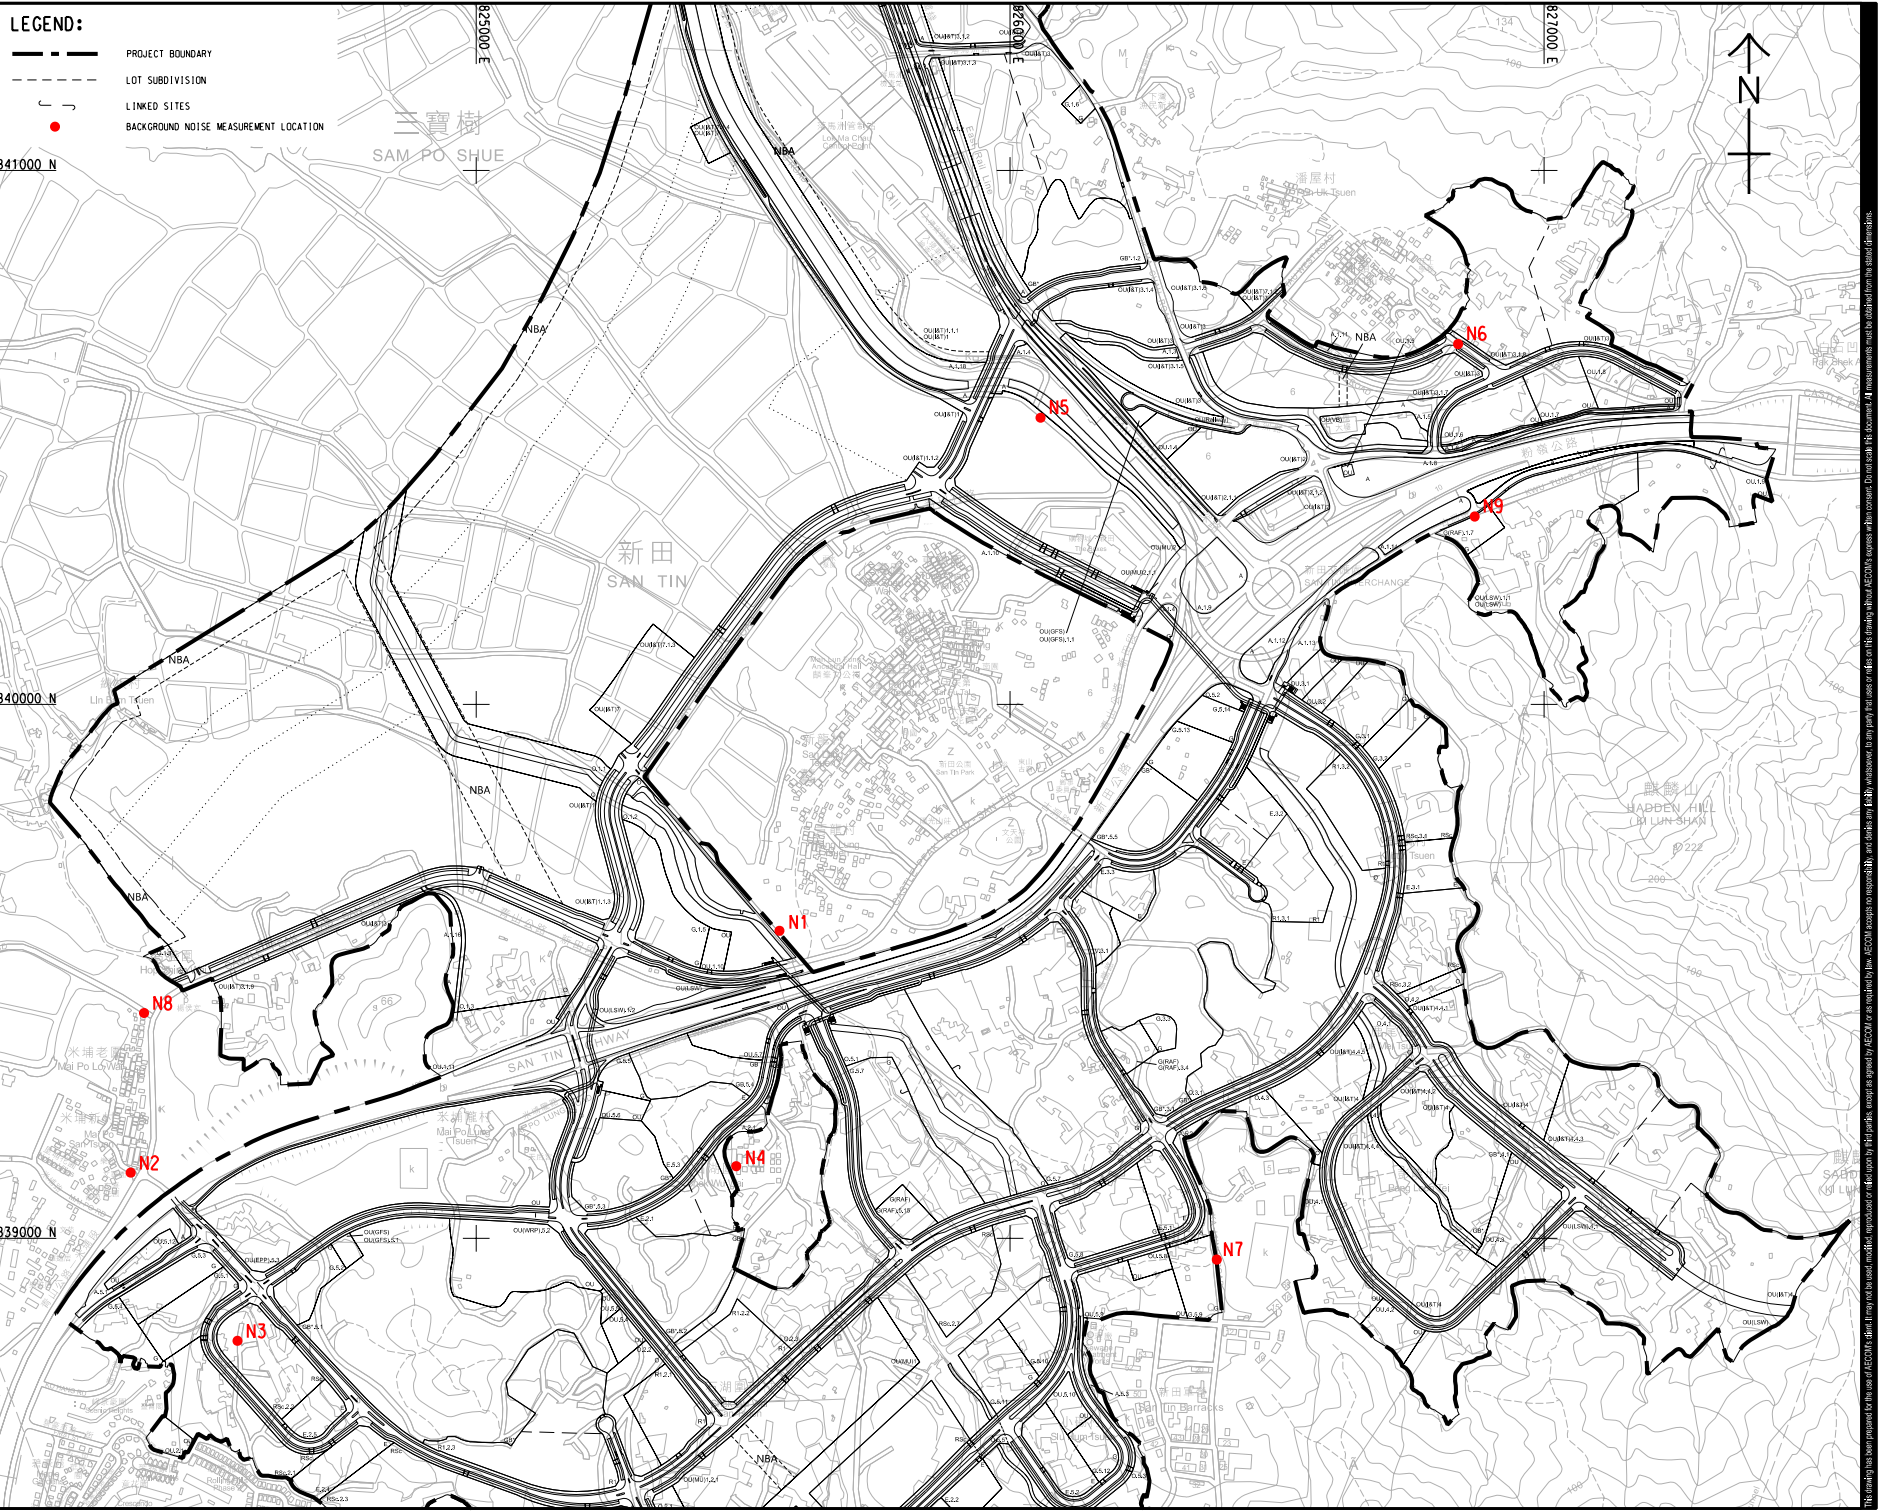

LEGEND:

- PROJECT BOUNDARY
- LOT SUBDIVISION
- LINKED SITES
- BACKGROUND NOISE MEASUREMENT LOCATION



PROJECT
 FIRST PHASE DEVELOPMENT OF THE NEW TERRITORIES NORTH – SAN TIN / LOK MA CHAU DEVELOPMENT NODE – INVESTIGATION

CLIENT

土木工程拓展署
 Civil Engineering and Development Department

規劃署
 Planning Department

CONSULTANT

AECOM Asia Company Ltd.
 www.aecom.com

SUB-CONSULTANTS

ISSUE/REVISION

NO.	DATE	DESCRIPTION	CHK.

STATUS

SCALE **DIMENSION UNIT**

1:1 METRES

KEY PLAN

PROJECT NO. **AGREEMENT NO.**

60670882 CE 20/2021

SHEET TITLE

LOCATIONS OF BACKGROUND NOISE MEASUREMENT

SHEET NUMBER

Appendix 4.2

ID	Measurement Location	Measured Noise Level $L_{90(1-hr)}$, dB(A)		
		0700 to 1900 (Daytime)	1900 to 2300 (Evening time)	2300 to 0700 hours (Nighttime)
N1	Near 81 Tsing Lung Tsuen	56	56	54
N2	Near 69 Mai Po Tsuen	57	57	55
N3	Lamp Post VG2332(near Ko Hang)	55	55	54
N4	Near 35 Shek Wu Wai	46	45	44
N5	Lamp Post VA1829	50	50	49
N6	Lamp Post BD0673	48	48	48
N7	Near 291 Chau Tau Tsuen	40	40	39
N8	Near 1C Mai Po San Tsuen	48	48	46
N9	Lamp Post BD0844 along Kwu Tong Road	53	53	47

Note: (1) Façade correction has been adopted.