


ISO A1 594mm x 841mm  
 Approved:  
 Checked:  
 Designer:  
 Project Management Initials:  
 2023/12/27  
 PATH PROJECTS/60670882/DRAWING/REPORT/A34/A34\_735.dgn

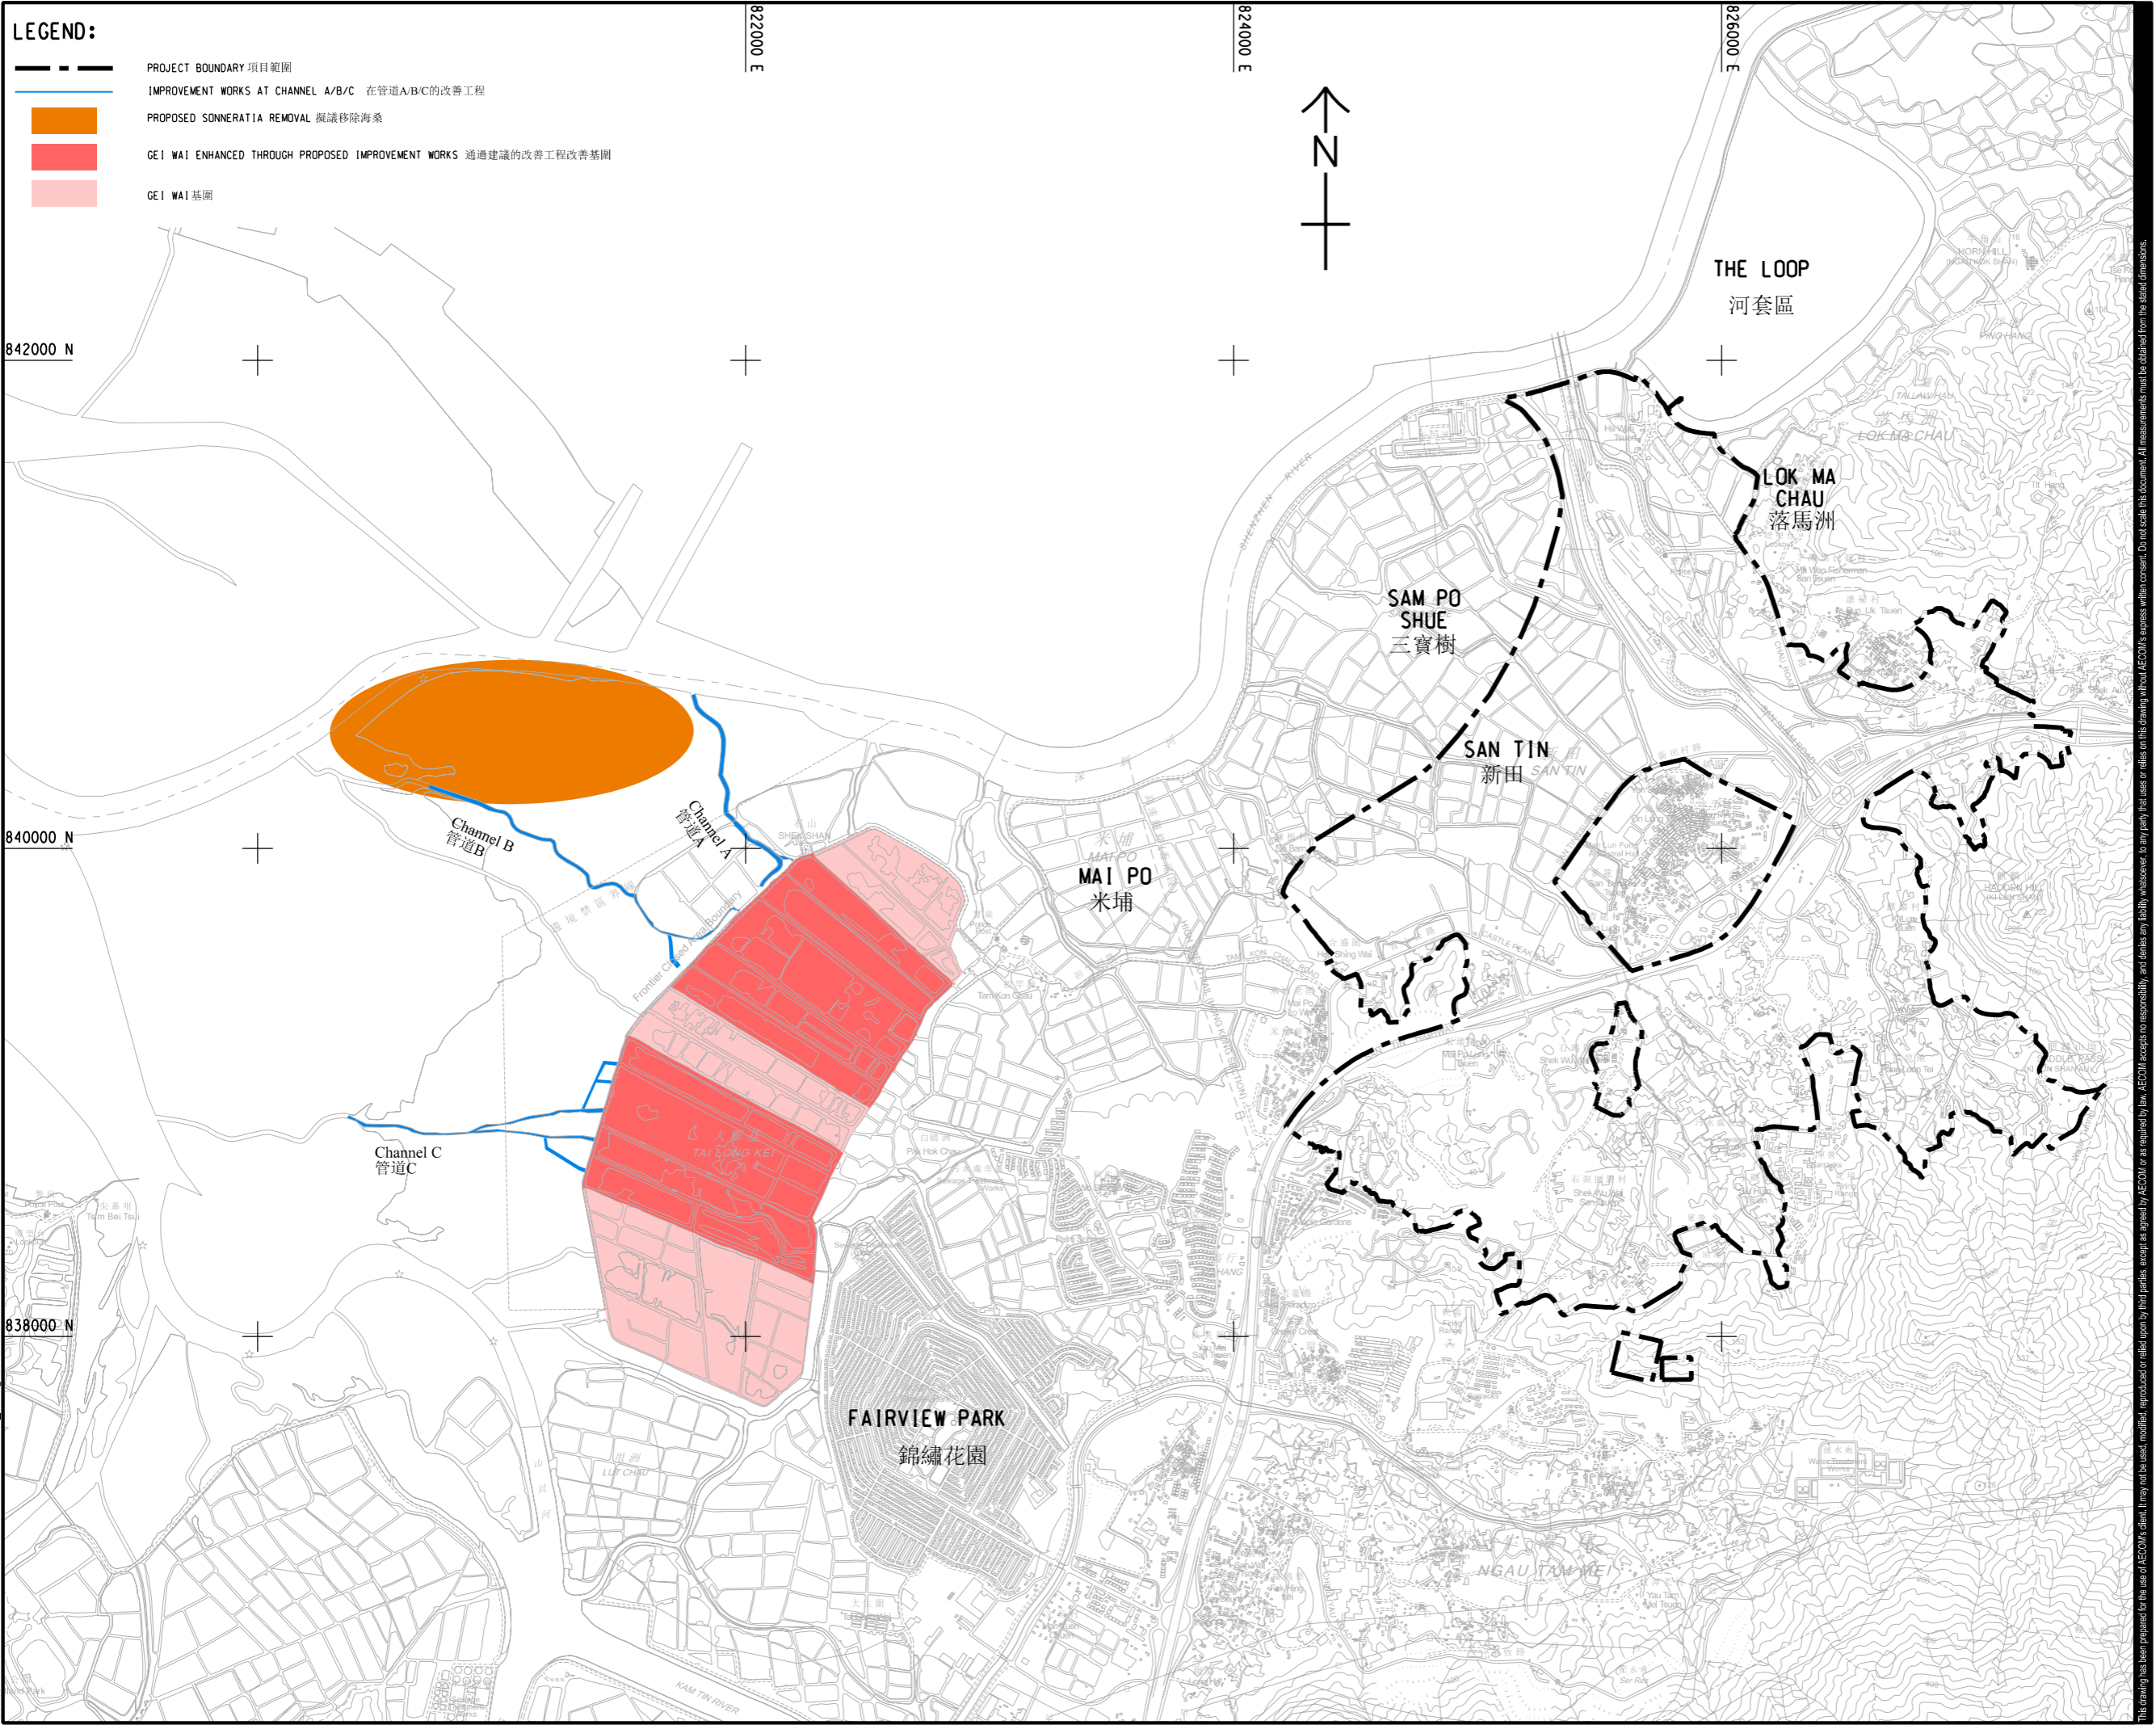

**LEGEND:**

- PROJECT BOUNDARY 項目範圍
- IMPROVEMENT WORKS AT CHANNEL A/B/C 在管道A/B/C的改善工程
- PROPOSED SONNERATIA REMOVAL 擬議移除海桑
- GEI WA1 ENHANCED THROUGH PROPOSED IMPROVEMENT WORKS 通過建議的改善工程改善基圍
- GEI WA1 基圍



**PROJECT**  
 項目  
**FIRST PHASE DEVELOPMENT OF THE NEW TERRITORIES NORTH – SAN TIN / LOK MA CHAU DEVELOPMENT NODE – INVESTIGATION**

**CLIENT**  
 業主  
**土木工程拓展署**  
 Civil Engineering and Development Department  
**規劃署**  
 Planning Department

**CONSULTANT**  
 顧問公司  
 AECOM Asia Company Ltd.  
 www.aecom.com

**SUB-CONSULTANTS**  
 分判工程師/顧問公司

**ISSUE/REVISION**  
 修訂

I/R	DATE	DESCRIPTION	CHK.
修訂	日期	內容摘要	核對

**STATUS**  
 階段

**SCALE**  
 比例  
 A3 1 : 25000

**DIMENSION UNIT**  
 尺寸單位  
 METRES

**KEY PLAN**  
 索引圖

**PROJECT NO.**  
 項目編號  
 60670882

**AGREEMENT NO.**  
 協議編號  
 CE 20/2021

**SHEET TITLE**  
 圖紙名稱

**INDICATIVE LOCATION FOR WETLAND ENHANCEMENT MEASURES**

**SHEET NUMBER**  
 圖紙編號  
 60670882/A34/FIGURE 10.12B

This drawing has been prepared for the use of AECOM's client. It may not be used, modified, reproduced or relied upon by third parties, except as agreed by AECOM or as required by law. AECOM accepts no responsibility, and disclaims any liability, whatsoever, for any part, that less or more than this drawing, without AECOM's express written consent. All measurements must be obtained from the stated dimensions.