


ISO A1 594mm x 841mm
Approved:
Checked:
Designer:
Project Management Initials:

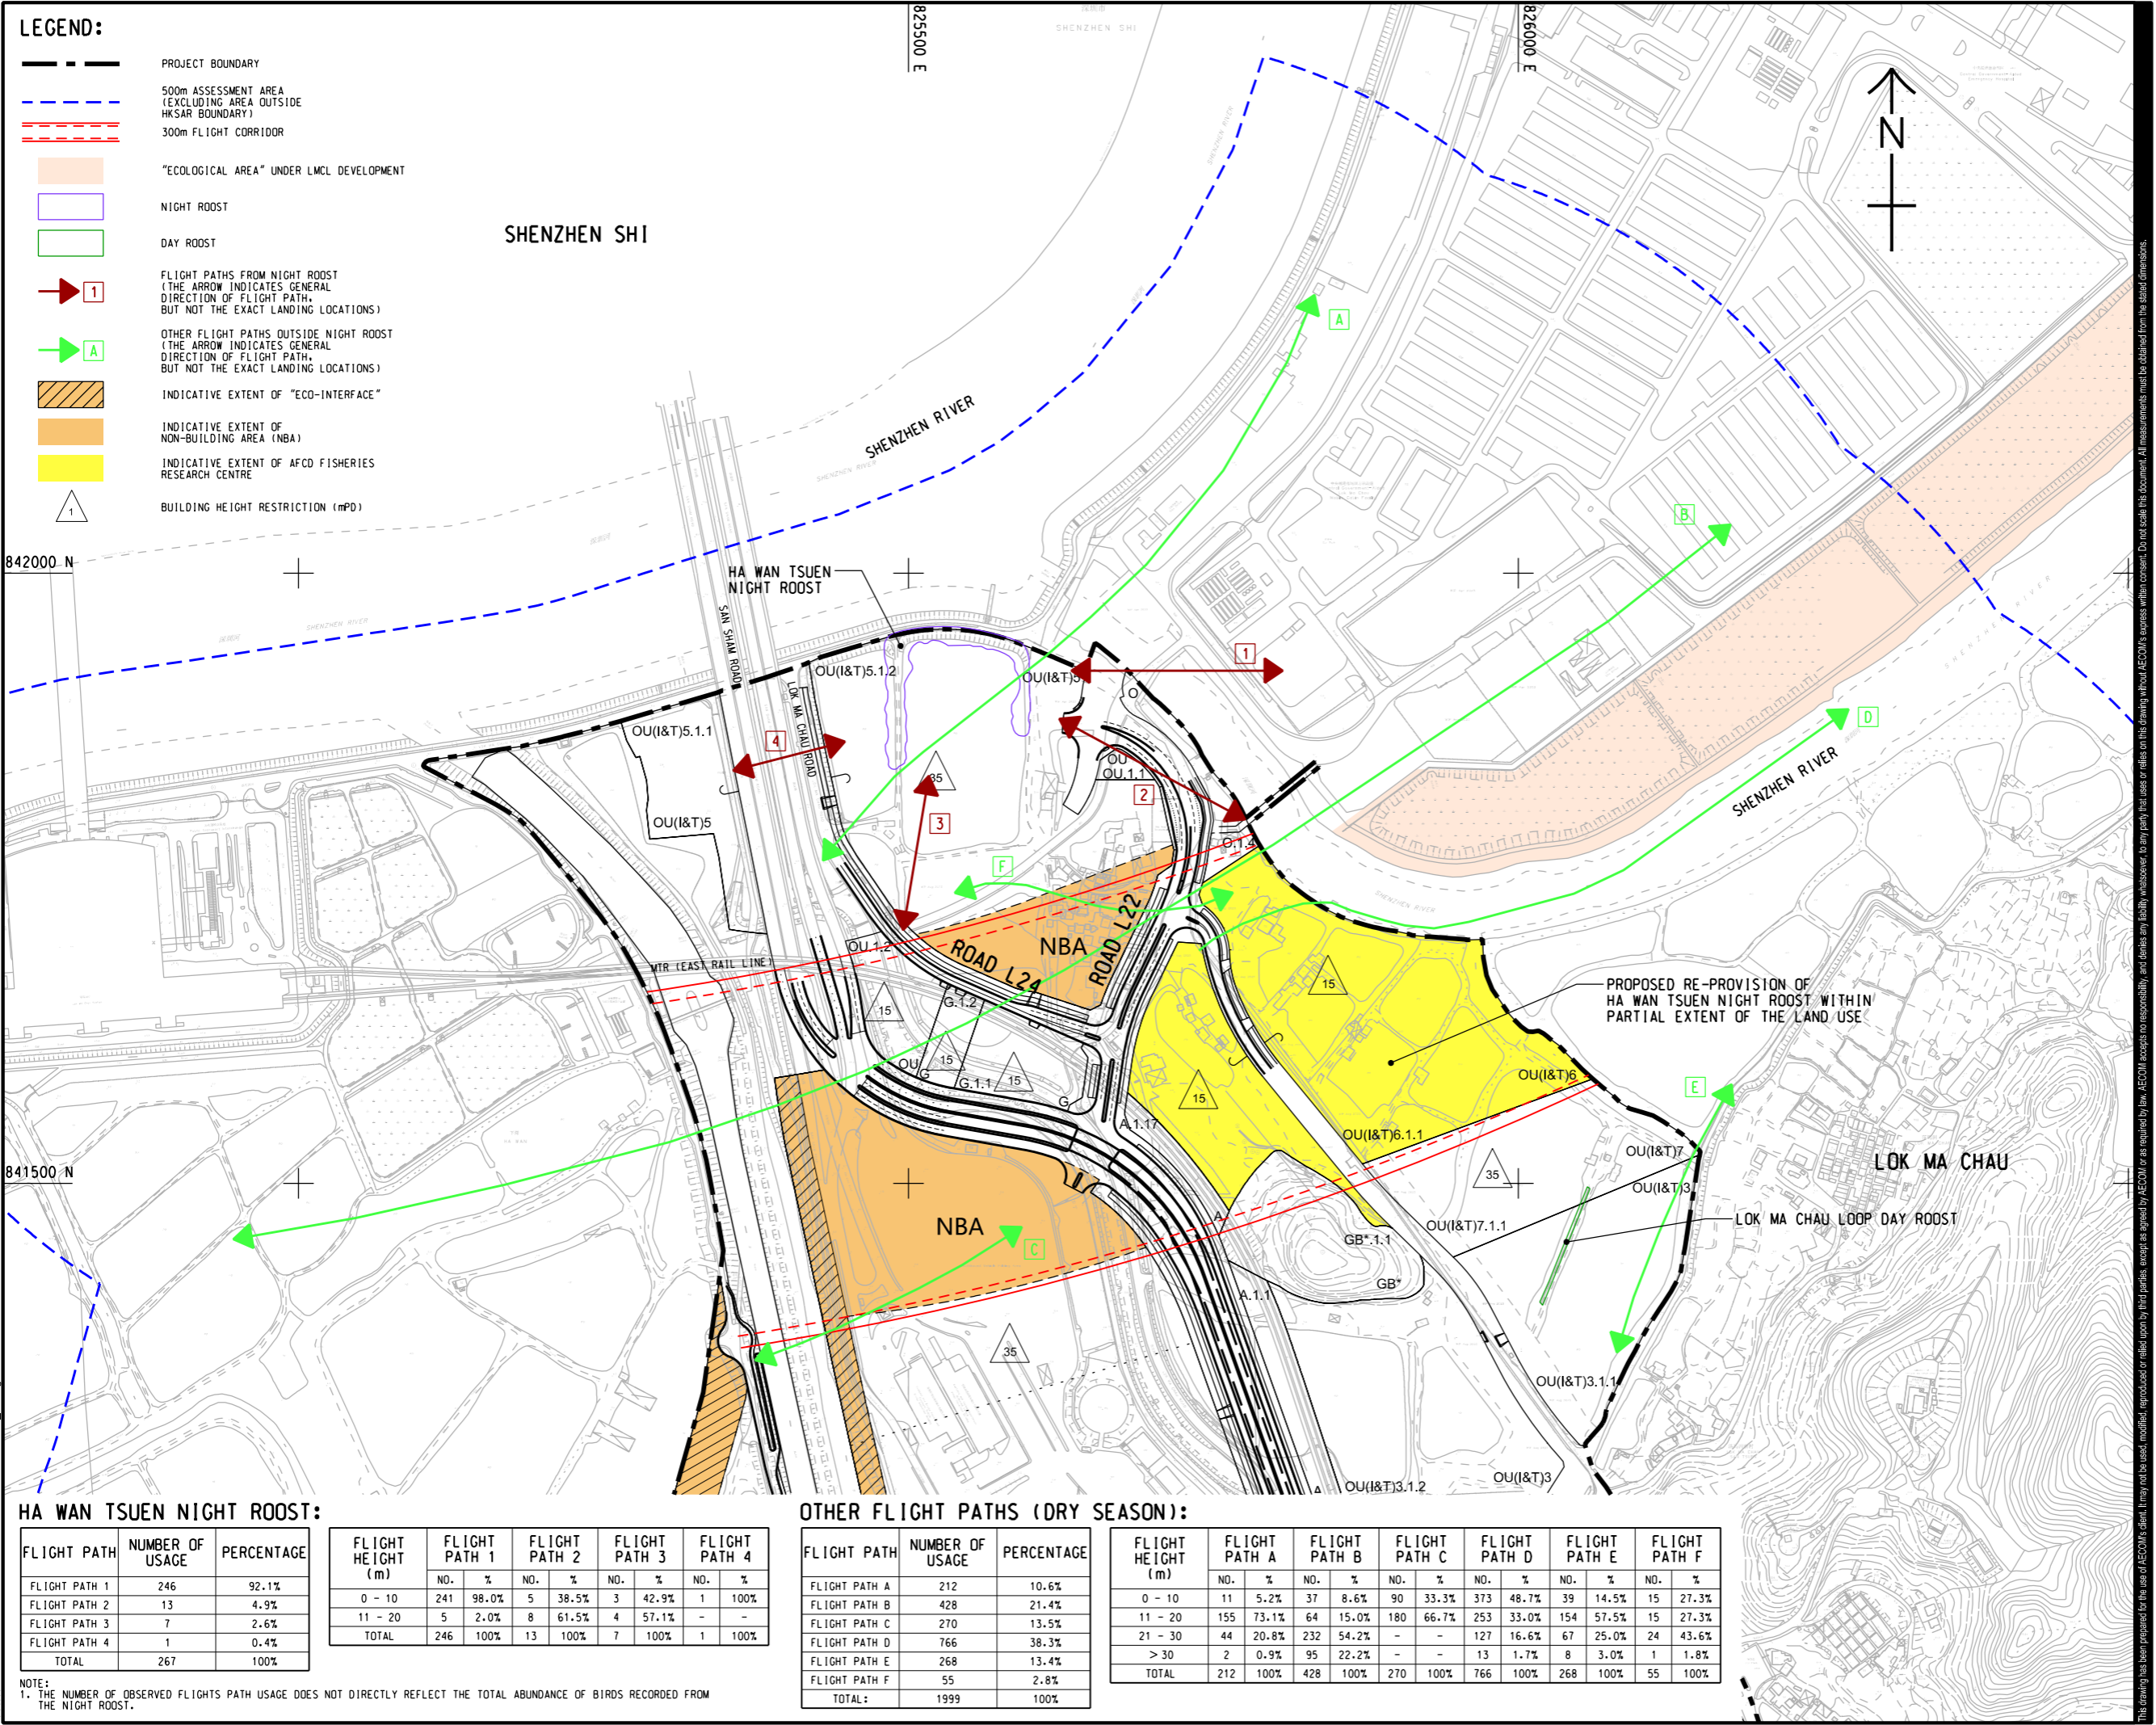

HA WAN TSUEN NIGHT ROOST:

FLIGHT PATH	NUMBER OF USAGE	PERCENTAGE
FLIGHT PATH 1	246	92.1%
FLIGHT PATH 2	13	4.9%
FLIGHT PATH 3	7	2.6%
FLIGHT PATH 4	1	0.4%
TOTAL	267	100%

NOTE:
1. THE NUMBER OF OBSERVED FLIGHTS PATH USAGE DOES NOT DIRECTLY REFLECT THE TOTAL ABUNDANCE OF BIRDS RECORDED FROM THE NIGHT ROOST.

OTHER FLIGHT PATHS (DRY SEASON):

FLIGHT PATH	NUMBER OF USAGE	PERCENTAGE
FLIGHT PATH A	212	10.6%
FLIGHT PATH B	428	21.4%
FLIGHT PATH C	270	13.5%
FLIGHT PATH D	766	38.3%
FLIGHT PATH E	268	13.4%
FLIGHT PATH F	55	2.8%
TOTAL:	1999	100%

FLIGHT HEIGHT (m)	FLIGHT PATH A		FLIGHT PATH B		FLIGHT PATH C		FLIGHT PATH D		FLIGHT PATH E		FLIGHT PATH F	
	NO.	%	NO.	%	NO.	%	NO.	%	NO.	%	NO.	%
0 - 10	11	5.2%	37	8.6%	90	33.3%	373	48.7%	39	14.5%	15	27.3%
11 - 20	155	73.1%	64	15.0%	180	66.7%	253	33.0%	154	57.5%	15	27.3%
21 - 30	44	20.8%	232	54.2%	-	-	127	16.6%	67	25.0%	24	43.6%
> 30	2	0.9%	95	22.2%	-	-	13	1.7%	8	3.0%	1	1.8%
TOTAL	212	100%	428	100%	270	100%	766	100%	268	100%	55	100%



PROJECT
項目
FIRST PHASE DEVELOPMENT OF THE NEW TERRITORIES NORTH – SAN TIN / LOK MA CHAU DEVELOPMENT NODE – INVESTIGATION

CLIENT
業主
CEPD 土木工程拓展署
Civil Engineering and Development Department
規劃署
Planning Department

CONSULTANT
顧問公司
AECOM Asia Company Ltd.
www.aecom.com

SUB-CONSULTANTS
分包工程師/顧問公司


ISSUE/REVISION
修訂

IR	DATE	DESCRIPTION	CHK.

STATUS
階段

SCALE
比例
A3 1 : 5000
DIMENSION UNIT
尺寸單位
METRES

KEY PLAN
索引圖
A3 1 : 250000

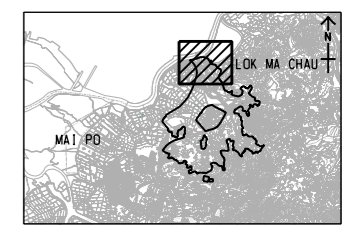

PROJECT NO.
項目編號
60670882
AGREEMENT NO.
協議編號
CE 20/2021

SHEET TITLE
圖紙名稱
HA WAN TSUEN NIGHT ROOST, AND FLIGHT PATHS ACROSS LMC BCP (DRY SEASON)

SHEET NUMBER
圖紙編號
60670882/A34/FIGURE 10.6C

This drawing has been prepared for the use of AECOM's client. It may not be used, modified, reproduced or relied upon by third parties, except as agreed by AECOM or as required by law. AECOM accepts no responsibility, and disclaims any liability whatsoever, for any part, that users or relies on this drawing without AECOM's express written consent. All measurements must be obtained from the stated dimensions.