



ISO A1 594mm x 841mm
 Approved:
 Checked:
 Designer:
 Project Management Initials:
 2023/12/7
 PATH PROJECTS/0670882/DRAWING/REPORT/A34/A34_043.dgn

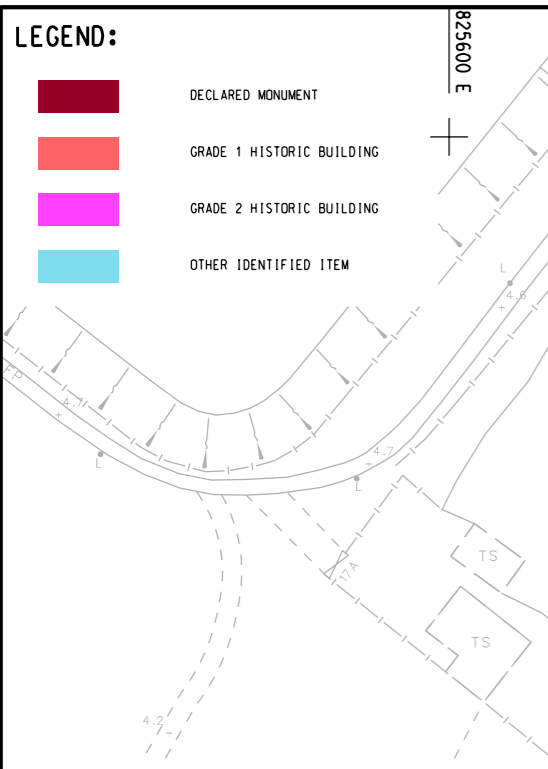

FAN TIN TSUEN (V3)		
REF. NO.	NAME	STATUS
DM19	MAN LUN FUNG ANCESTRAL HALL	DECLARED MONUMENT
HB75	MAN ANCESTRAL HALL (SAN TIN)	GRADE 1
HB318	MAN SAN YE ANCESTRAL HALL	GRADE 2
HB406	MING YUEN TONG ANCESTRAL HALL	GRADE 2
HB1355	MING TAK TONG ANCESTRAL HALL	NO GRADING
FTT01	EARTH GOD SHRINE (NORTHEAST)	NO GRADE ACCORDED
FTT02	EARTH GOD SHRINE (SOUTHEAST)	NO GRADE ACCORDED
FTT03	NO. 185B	NO GRADE ACCORDED
FTT04	NO. 12	NO GRADE ACCORDED
FTT05	NO. 14	NO GRADE ACCORDED
FTT06	LOT 3186 RP	NO GRADE ACCORDED
FTT07	NO. 17	NO GRADE ACCORDED
FTT08	NO. 20	NO GRADE ACCORDED
FTT09	NO. 25	NO GRADE ACCORDED
FTT10	NO. 26	NO GRADE ACCORDED
FTT11	NO. 27	NO GRADE ACCORDED
FTT12	NO. 310	NO GRADE ACCORDED
FTT13	NO. 320	NO GRADE ACCORDED
FTT14	NO. 37	NO GRADE ACCORDED
FTT15	NO. 69	NO GRADE ACCORDED
FTT16	NO. 77	NO GRADE ACCORDED
FTT17	NO. 81	NO GRADE ACCORDED
FTT18	NO. 82	NO GRADE ACCORDED
FTT19	NO. 82A	NO GRADE ACCORDED
FTT20	NO. 85G	NO GRADE ACCORDED
FTT21	NO. 88	NO GRADE ACCORDED
FTT22	NO. 105	NO GRADE ACCORDED
FTT23	NO. 106	NO GRADE ACCORDED
FTT24	NO. 118	NO GRADE ACCORDED
FTT25	NO. 119	NO GRADE ACCORDED
FTT26	NO. 138	NO GRADE ACCORDED
FTT27	NO. 151	NO GRADE ACCORDED
FTT28	NO. 165	NO GRADE ACCORDED
FTT29	NO. 168A	NO GRADE ACCORDED
FTT30	NO. 178B	NO GRADE ACCORDED
FTT31	NO. 180B	NO GRADE ACCORDED
FTT32	NO. 194B	NO GRADE ACCORDED
FTT33	NOS. 197-197A	NO GRADE ACCORDED
FTT34	NO. 206A	NO GRADE ACCORDED
FTT35	NO. 216	NO GRADE ACCORDED
FTT36	NO. 220	NO GRADE ACCORDED
FTT37	NO. 221	NO GRADE ACCORDED
FTT38	NO. 222	NO GRADE ACCORDED
FTT39	NO. 222A	NO GRADE ACCORDED
FTT40	NO. 222B	NO GRADE ACCORDED
FTT41	NO. 223	NO GRADE ACCORDED
FTT42	NO. 224	NO GRADE ACCORDED
FTT43	NO. 225	NO GRADE ACCORDED
FTT44	NO. 235A	NO GRADE ACCORDED
FTT45	NO. 239A1	NO GRADE ACCORDED
FTT46	NO. 91	NO GRADE ACCORDED
FTT47	NO. 92	NO GRADE ACCORDED
FTT48	STL435	NO GRADE ACCORDED
FTT49	STL657	NO GRADE ACCORDED

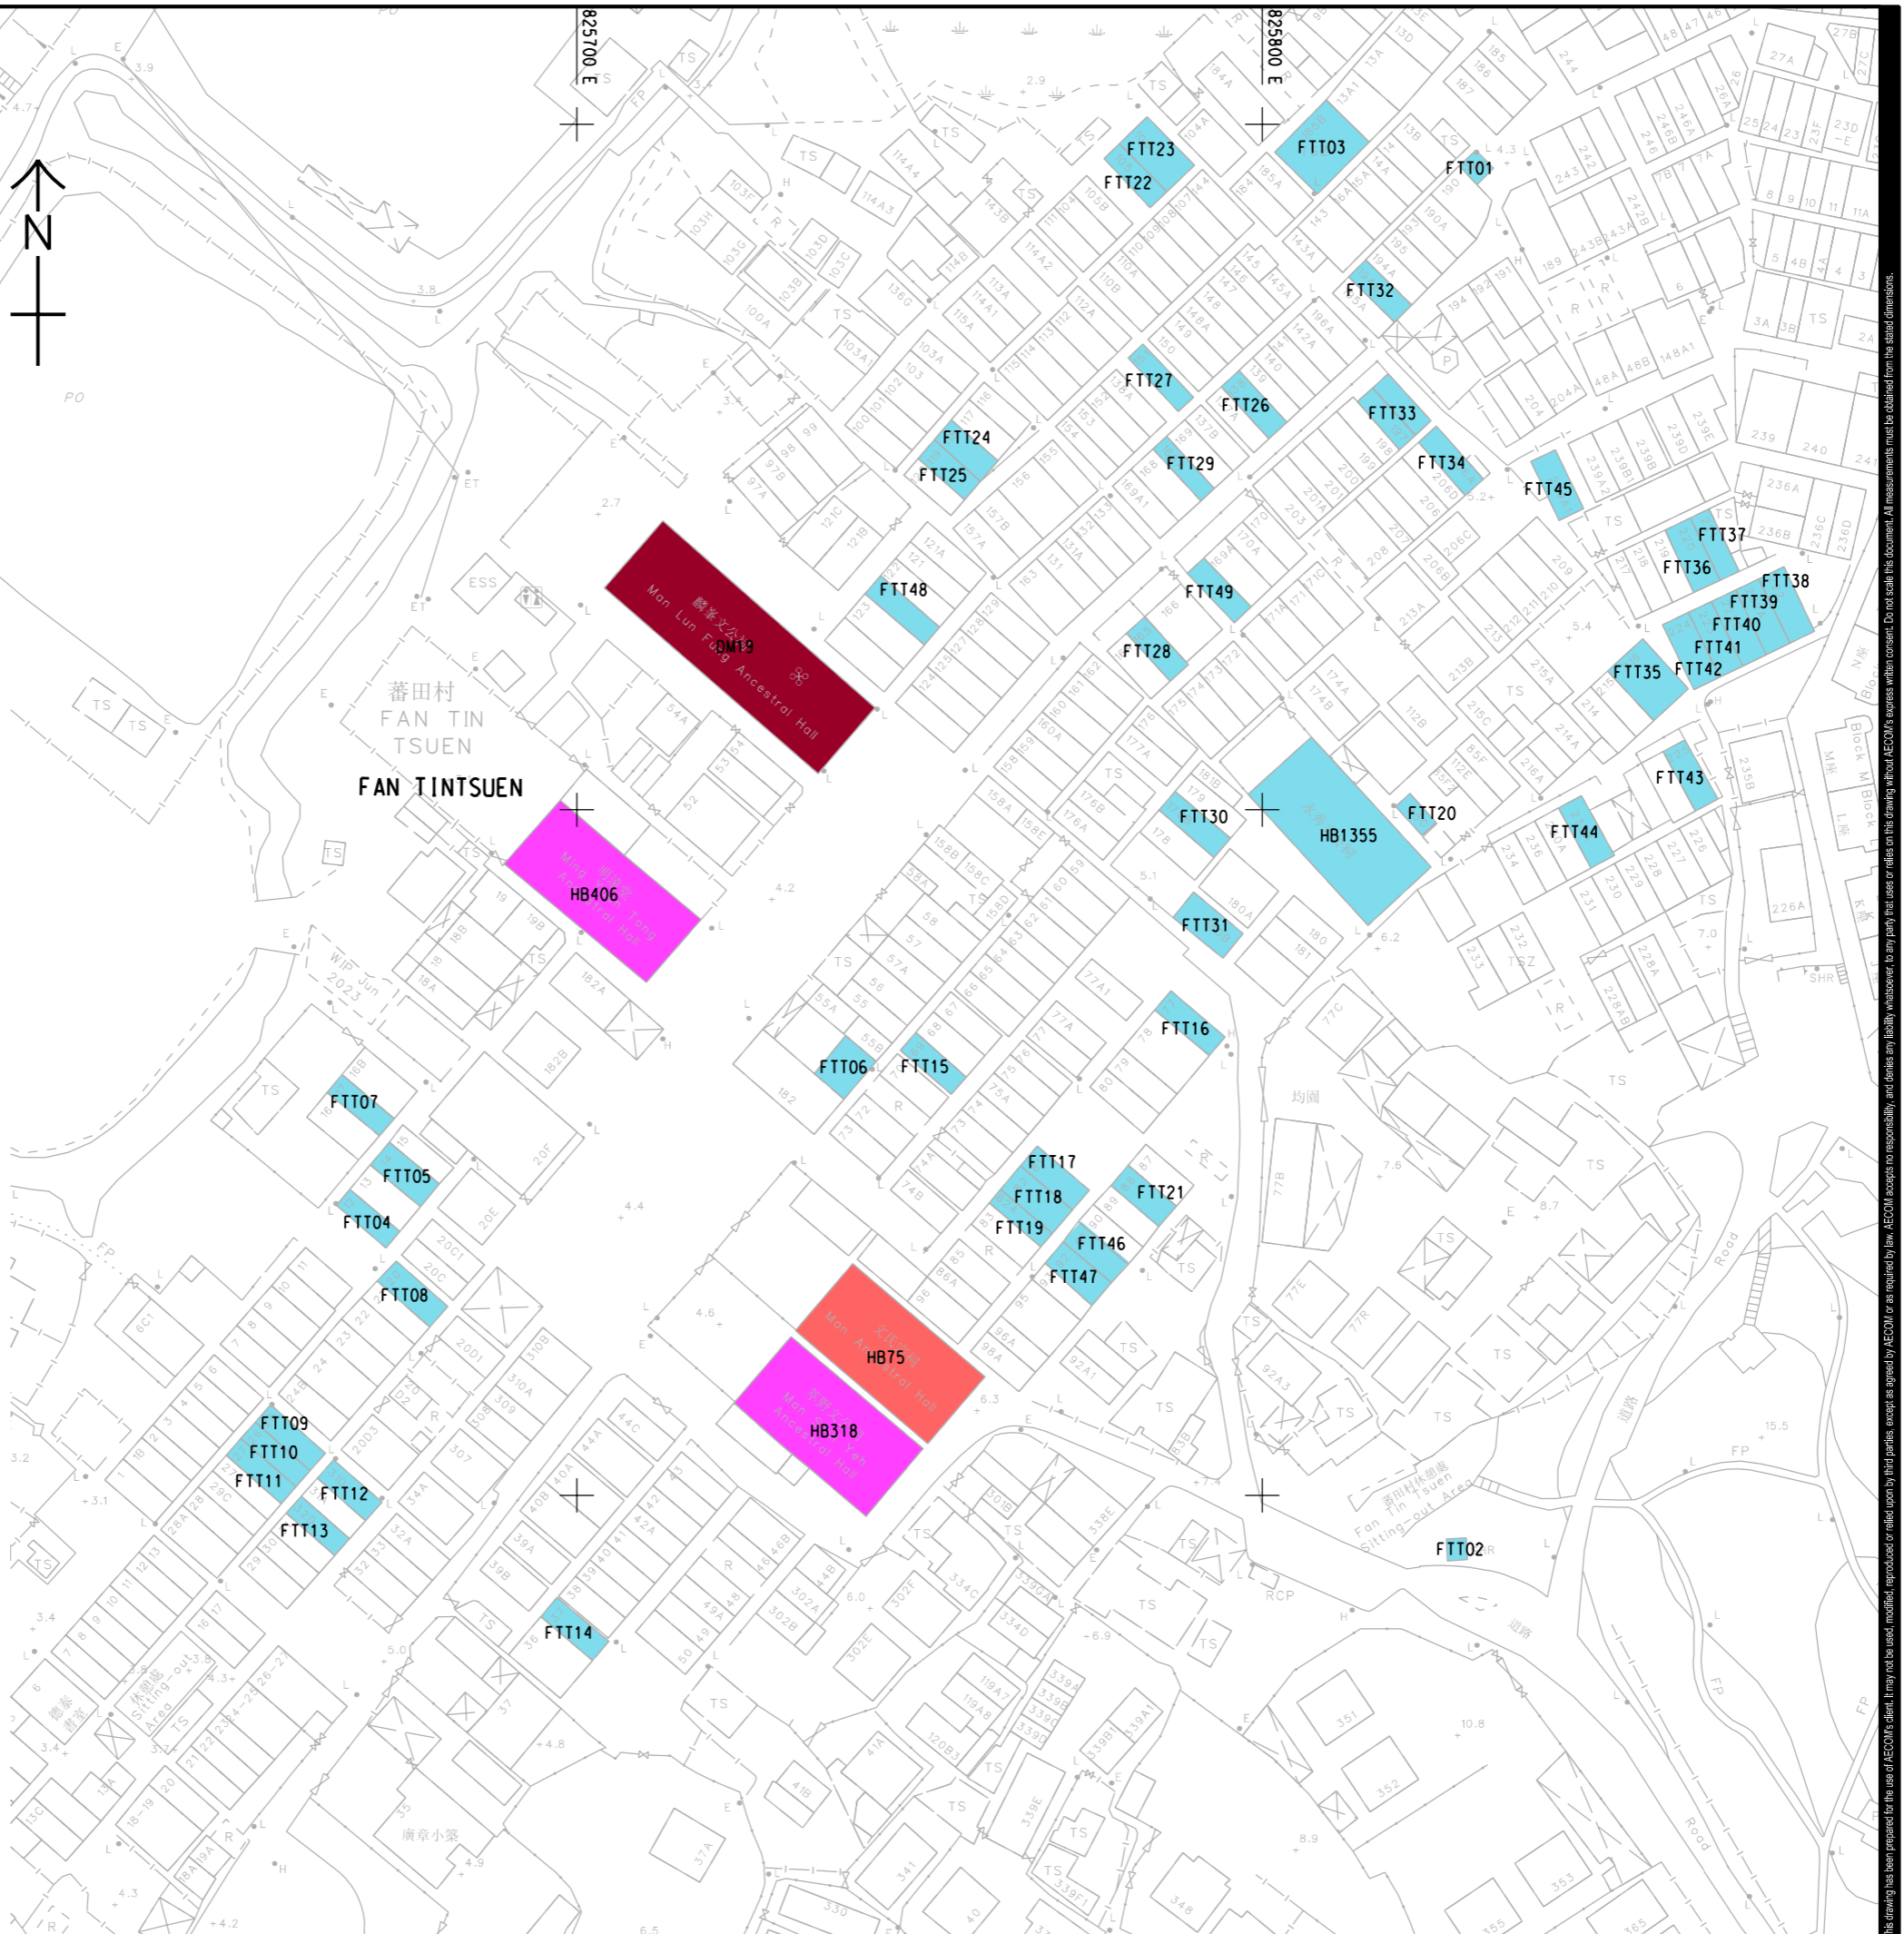

AECOM

PROJECT
 項目
FIRST PHASE DEVELOPMENT OF THE NEW TERRITORIES NORTH – SAN TIN / LOK MA CHAU DEVELOPMENT NODE – INVESTIGATION

CLIENT
 業主
CEDD 土木工程拓展署
 Civil Engineering and Development Department
規劃署 Planning Department

CONSULTANT
 顧問公司
AECOM Asia Company Ltd.
 www.aecom.com

SUB-CONSULTANTS
 分包工程顧問公司

ISSUE/REVISION
 修訂

I/R	DATE	DESCRIPTION	CHK.

STATUS
 階段

SCALE
 比例
 A3 1 : 1000

DIMENSION UNIT
 尺寸單位
 METRES

KEY PLAN
 索引圖

PROJECT NO.
 項目編號
 60670882

AGREEMENT NO.
 協議編號
 CE 20/2021

SHEET TITLE
 圖紙名稱
 LOCATION OF CULTURAL HERITAGE RESOURCES (V3 - FAN TIN TSUEN)

SHEET NUMBER
 圖紙編號
 60670882/A34/FIGURE 12.13

This drawing has been prepared for the use of AECOM's client. It may not be used, modified, reproduced or relied upon by third parties, except as agreed by AECOM or as required by law. AECOM accepts no responsibility, and denies any liability, whatsoever, for any part, in whole or in part, of this drawing without AECOM's express written consent. All measurements must be obtained from the stated dimensions.