


ISO A1 594mm x 841mm
 Approved:
 Checked:
 Designer:
 Project Management Initials:
 Plot File by: LJO
 PATH: P:\PROJECTS\60670882\DRAWING\REPORT\A34\A34_051.dgn
 2023/12/7

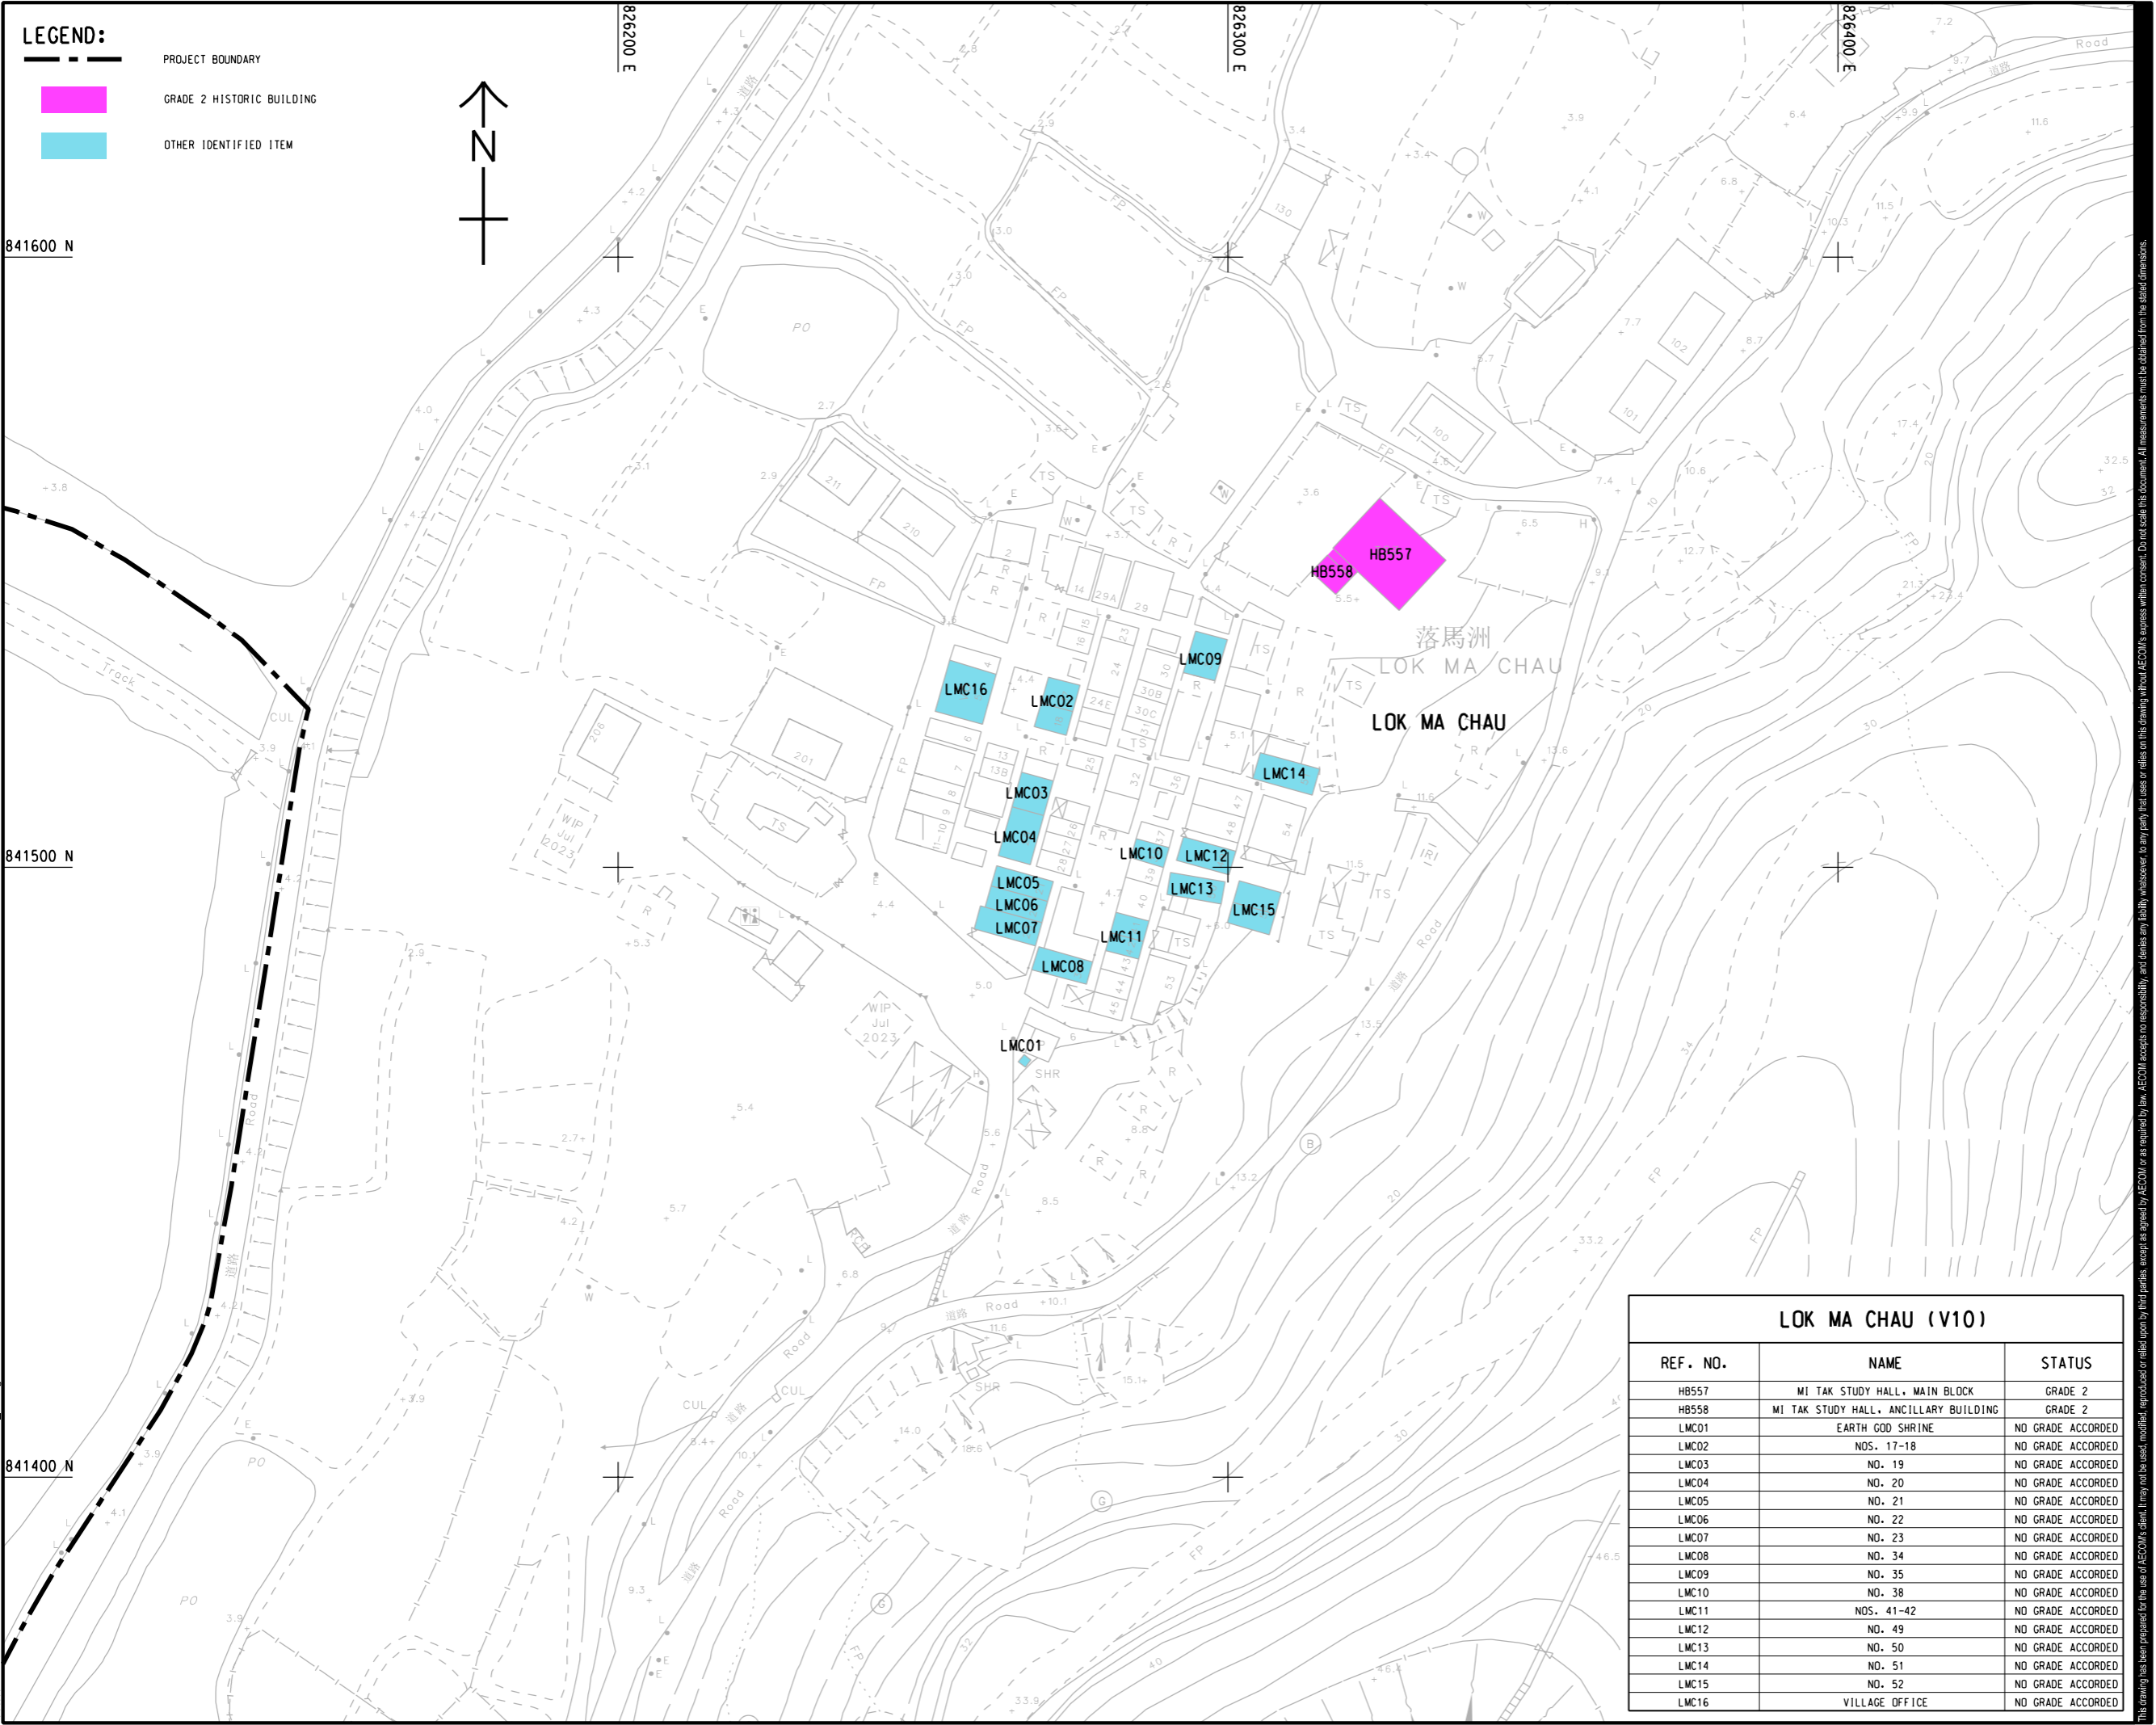

AECOM

PROJECT
 項目
FIRST PHASE DEVELOPMENT OF THE NEW TERRITORIES NORTH – SAN TIN / LOK MA CHAU DEVELOPMENT NODE – INVESTIGATION

CLIENT
 業主
 **土木工程拓展署**
 Civil Engineering and Development Department
 **規劃署**
 Planning Department

CONSULTANT
 顧問公司
 AECOM Asia Company Ltd.
 www.aecom.com

SUB-CONSULTANTS
 分判工程師/顧問公司

ISSUE/REVISION
 修訂

I/R	DATE	DESCRIPTION	CHK.
修訂	日期	內容簡述	核對

STATUS
 階段

SCALE
 比例
 A3 1 : 1000

DIMENSION UNIT
 尺寸單位
 METRES

KEY PLAN
 索引圖

LOK MA CHAU (V10)		
REF. NO.	NAME	STATUS
HB557	MI TAK STUDY HALL, MAIN BLOCK	GRADE 2
HB558	MI TAK STUDY HALL, ANCILLARY BUILDING	GRADE 2
LMC01	EARTH GOD SHRINE	NO GRADE ACCORDED
LMC02	NOS. 17-18	NO GRADE ACCORDED
LMC03	NO. 19	NO GRADE ACCORDED
LMC04	NO. 20	NO GRADE ACCORDED
LMC05	NO. 21	NO GRADE ACCORDED
LMC06	NO. 22	NO GRADE ACCORDED
LMC07	NO. 23	NO GRADE ACCORDED
LMC08	NO. 34	NO GRADE ACCORDED
LMC09	NO. 35	NO GRADE ACCORDED
LMC10	NO. 38	NO GRADE ACCORDED
LMC11	NOS. 41-42	NO GRADE ACCORDED
LMC12	NO. 49	NO GRADE ACCORDED
LMC13	NO. 50	NO GRADE ACCORDED
LMC14	NO. 51	NO GRADE ACCORDED
LMC15	NO. 52	NO GRADE ACCORDED
LMC16	VILLAGE OFFICE	NO GRADE ACCORDED

PROJECT NO.
 項目編號
 60670882

AGREEMENT NO.
 協議編號
 CE 20/2021

SHEET TITLE
 圖紙名稱
 LOCATION OF CULTURAL HERITAGE RESOURCES (V10 - LOK MA CHAU)

SHEET NUMBER
 圖紙編號
 60670882/A34/FIGURE 12.21

This drawing has been prepared for the use of AECOM's client. It may not be used, modified, reproduced or relied upon by third parties, except as agreed by AECOM or as required by law. AECOM accepts no responsibility, and disclaims any liability whatsoever, for any part, that less or relies on this drawing without AECOM's express written consent. All measurements must be obtained from the stated dimensions.