


ISO A1 594mm x 841mm
 Approved:
 Checked:
 Designer:
 Project Management Initials:
 2023/12/7
 PATH PROJECTS/60670882/DRAWING/REPORT/A3/A34_655.dgn
 Plot File by: LJO

LEGEND:

- PROJECT BOUNDARY
- OTHER IDENTIFIED ITEM

MAI PO TSUEN (V12)

REF. NO.	NAME	STATUS
MPT02	NO. 2	NO GRADE ACCORDED
MPT03	NO. 3	NO GRADE ACCORDED
MPT04	NO. 4	NO GRADE ACCORDED
MPT05	NO. 8	NO GRADE ACCORDED
MPT06	NO. 12	NO GRADE ACCORDED
MPT07	NO. 17	NO GRADE ACCORDED
MPT08	NOS. 47-49	NO GRADE ACCORDED
MPT09	NO. 55	NO GRADE ACCORDED
MPT10	NO. 74	NO GRADE ACCORDED
MPT11	NO. 82	NO GRADE ACCORDED
MPT12	NO. 96	NO GRADE ACCORDED
MPT13	NO. 96A	NO GRADE ACCORDED
MPT14	NOS. 101-108	NO GRADE ACCORDED
MPT15	NO. 117	NO GRADE ACCORDED
MPT16	NOS. 122-123	NO GRADE ACCORDED
MPT17	NO. 125	NO GRADE ACCORDED
MPT18	NOS. 127-128	NO GRADE ACCORDED
MPT19	NOS. 131-132	NO GRADE ACCORDED
MPT20	FORMER KOON YING SCHOOL	NO GRADE ACCORDED

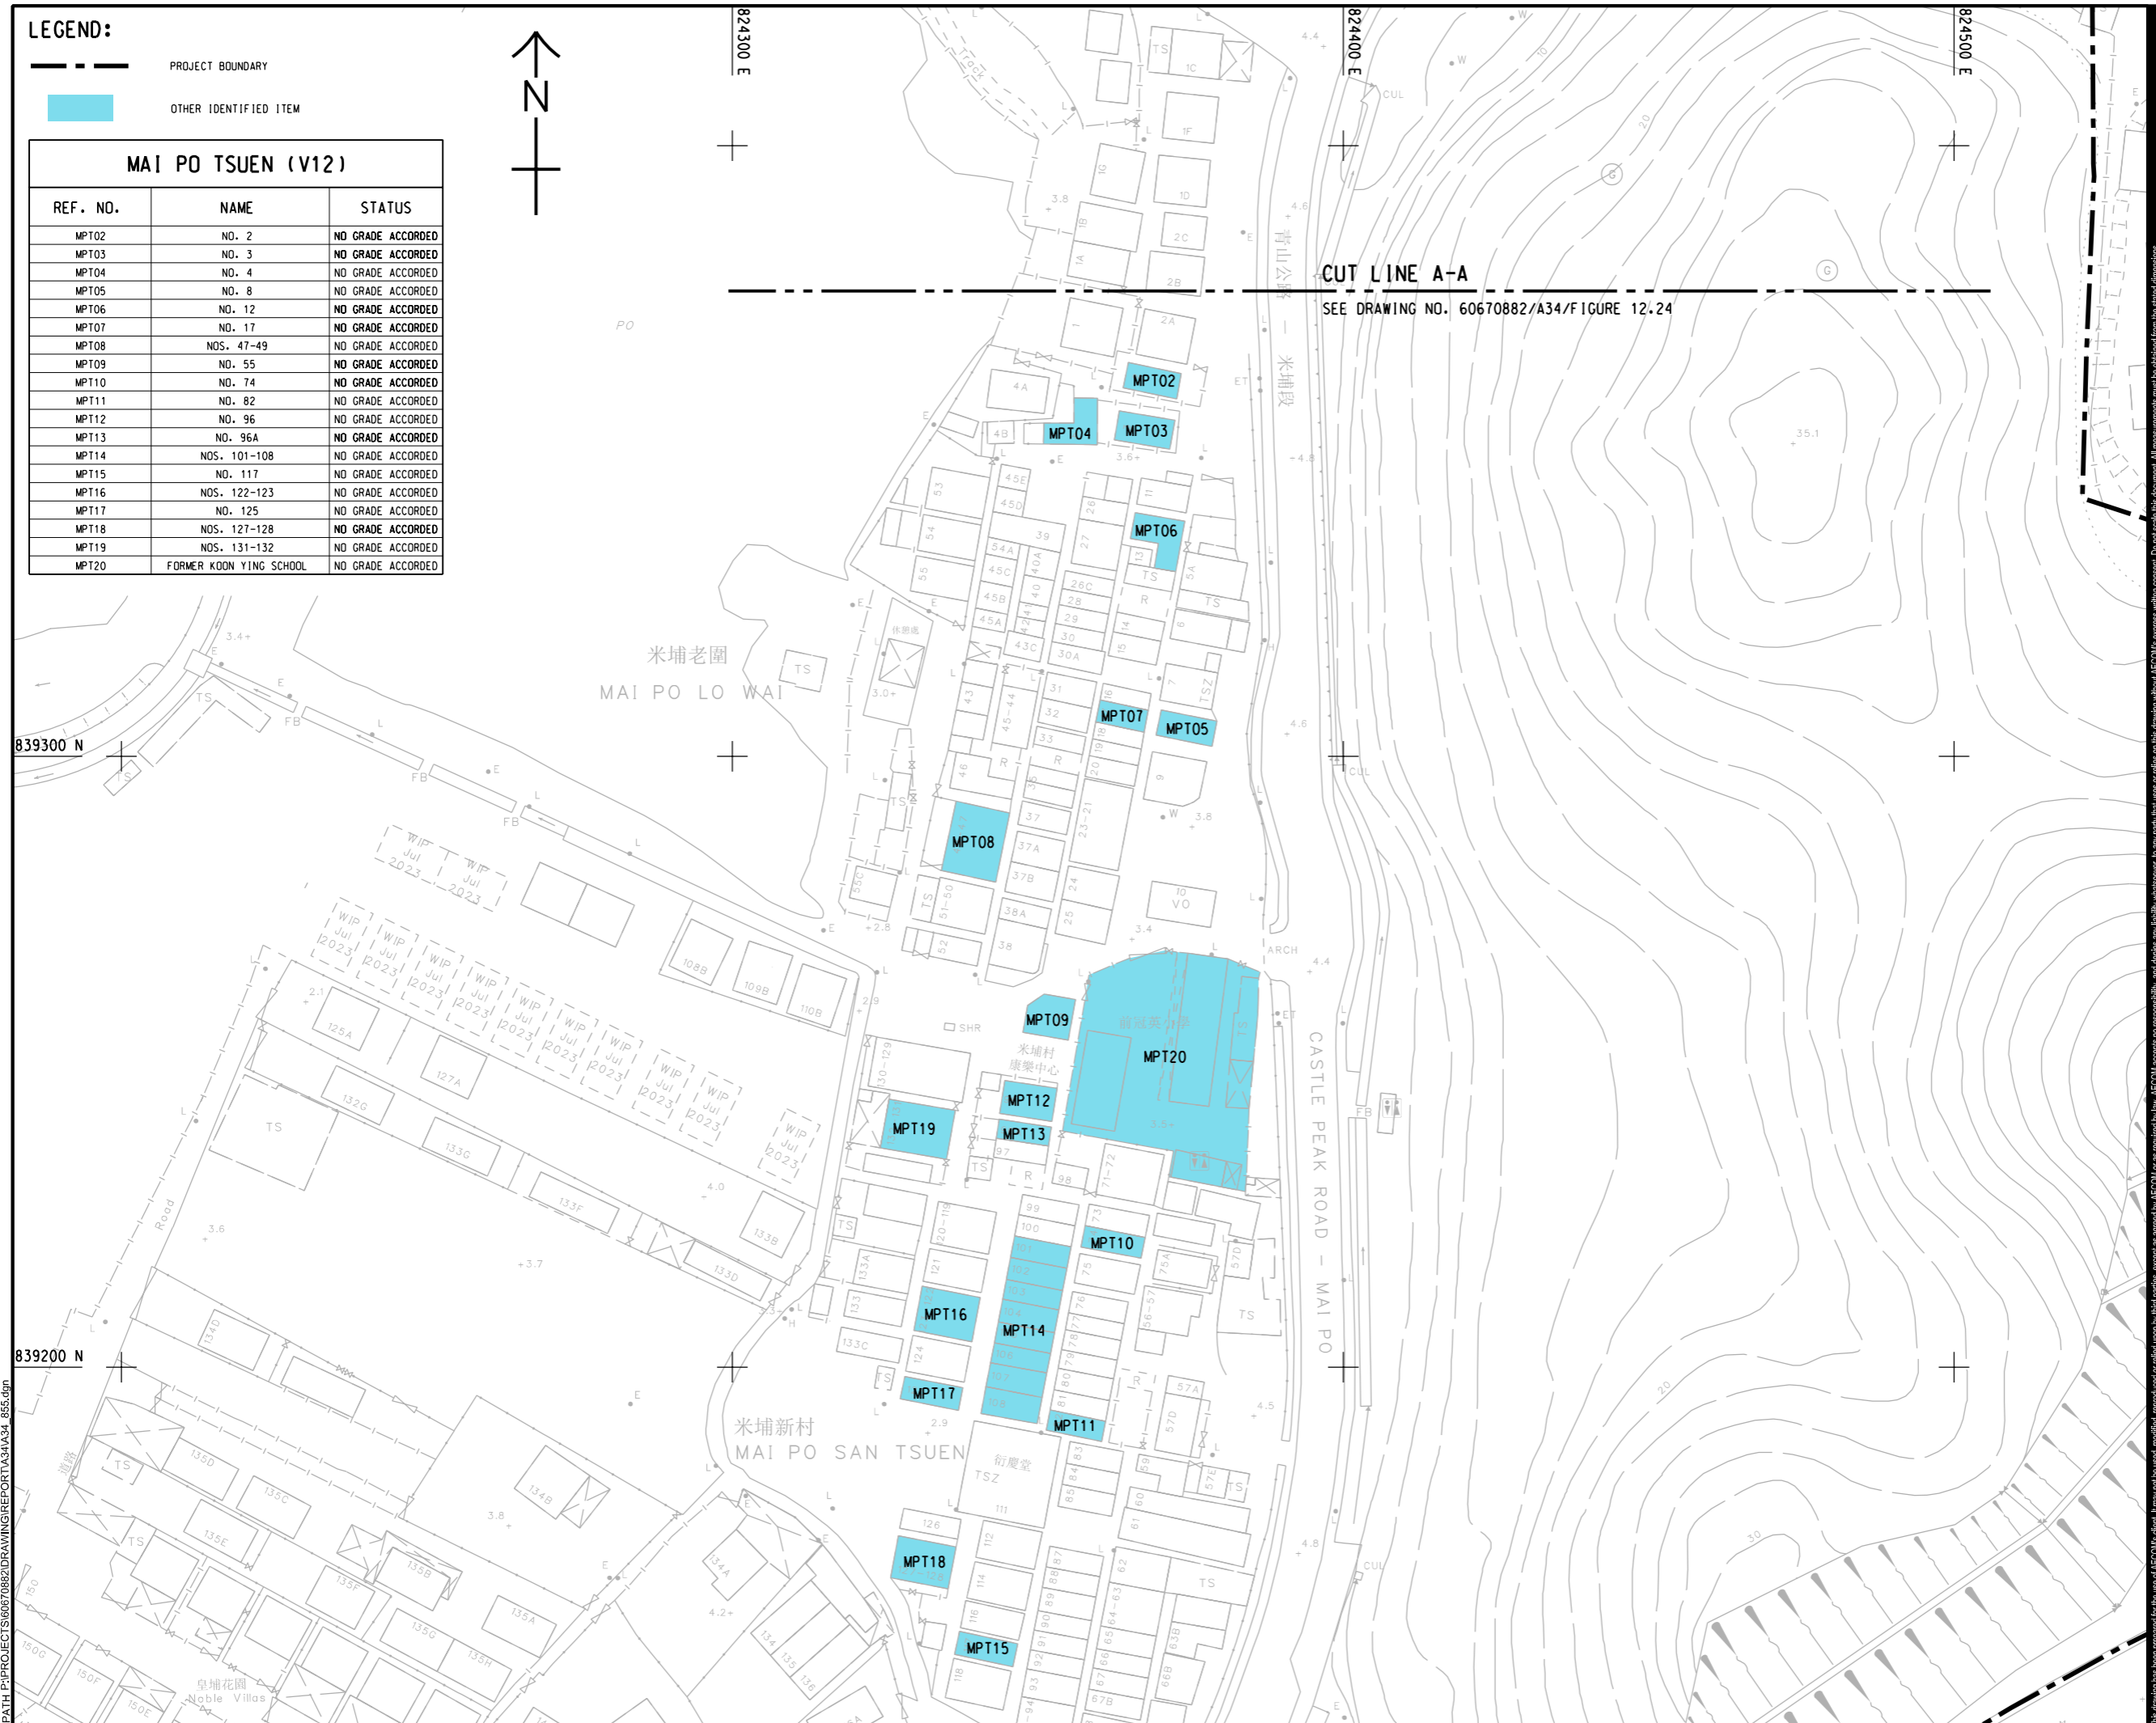

PROJECT
 項目
 FIRST PHASE DEVELOPMENT OF
 THE NEW TERRITORIES NORTH -
 SAN TIN / LOK MA CHAU
 DEVELOPMENT NODE -
 INVESTIGATION

CLIENT
 業主
 土木工程拓展署
 Civil Engineering and
 Development Department
 規劃署
 Planning Department

CONSULTANT
 工程顧問公司
 AECOM Asia Company Ltd.
 www.aecom.com

SUB-CONSULTANTS
 分判工程顧問公司

ISSUE/REVISION
 修訂

I/R	DATE	DESCRIPTION	CHK.

STATUS
 階段

SCALE
 比例
 A3 1:1000

DIMENSION UNIT
 尺寸單位
 METRES

KEY PLAN
 索引圖

PROJECT NO.
 項目編號
 60670882

AGREEMENT NO.
 協議編號
 CE 20/2021

SHEET TITLE
 圖紙名稱
 LOCATION OF CULTURAL
 HERITAGE RESOURCES
 (V12 - MAI PO TSUEN)

SHEET NUMBER
 圖紙編號
 60670882/A34/FIGURE 12.25

This drawing has been prepared for the use of AECOM's client. It may not be used, modified, reproduced or relied upon by third parties, except as agreed by AECOM or as required by law. AECOM accepts no responsibility, and disclaims any liability, whatsoever, for any part, that is used or relied on in this drawing without AECOM's express written consent. All measurements must be obtained from the stated dimensions.