


ISO A1 594mm x 841mm  
 Approved:  
 Checked:  
 Designer:  
 Project Management Initials:  
 2023/12/8  
 PATH PROJECTS/60670882/DRAWINGREPORT/A34/A34\_857.dgn  
 Plot File by: LJO

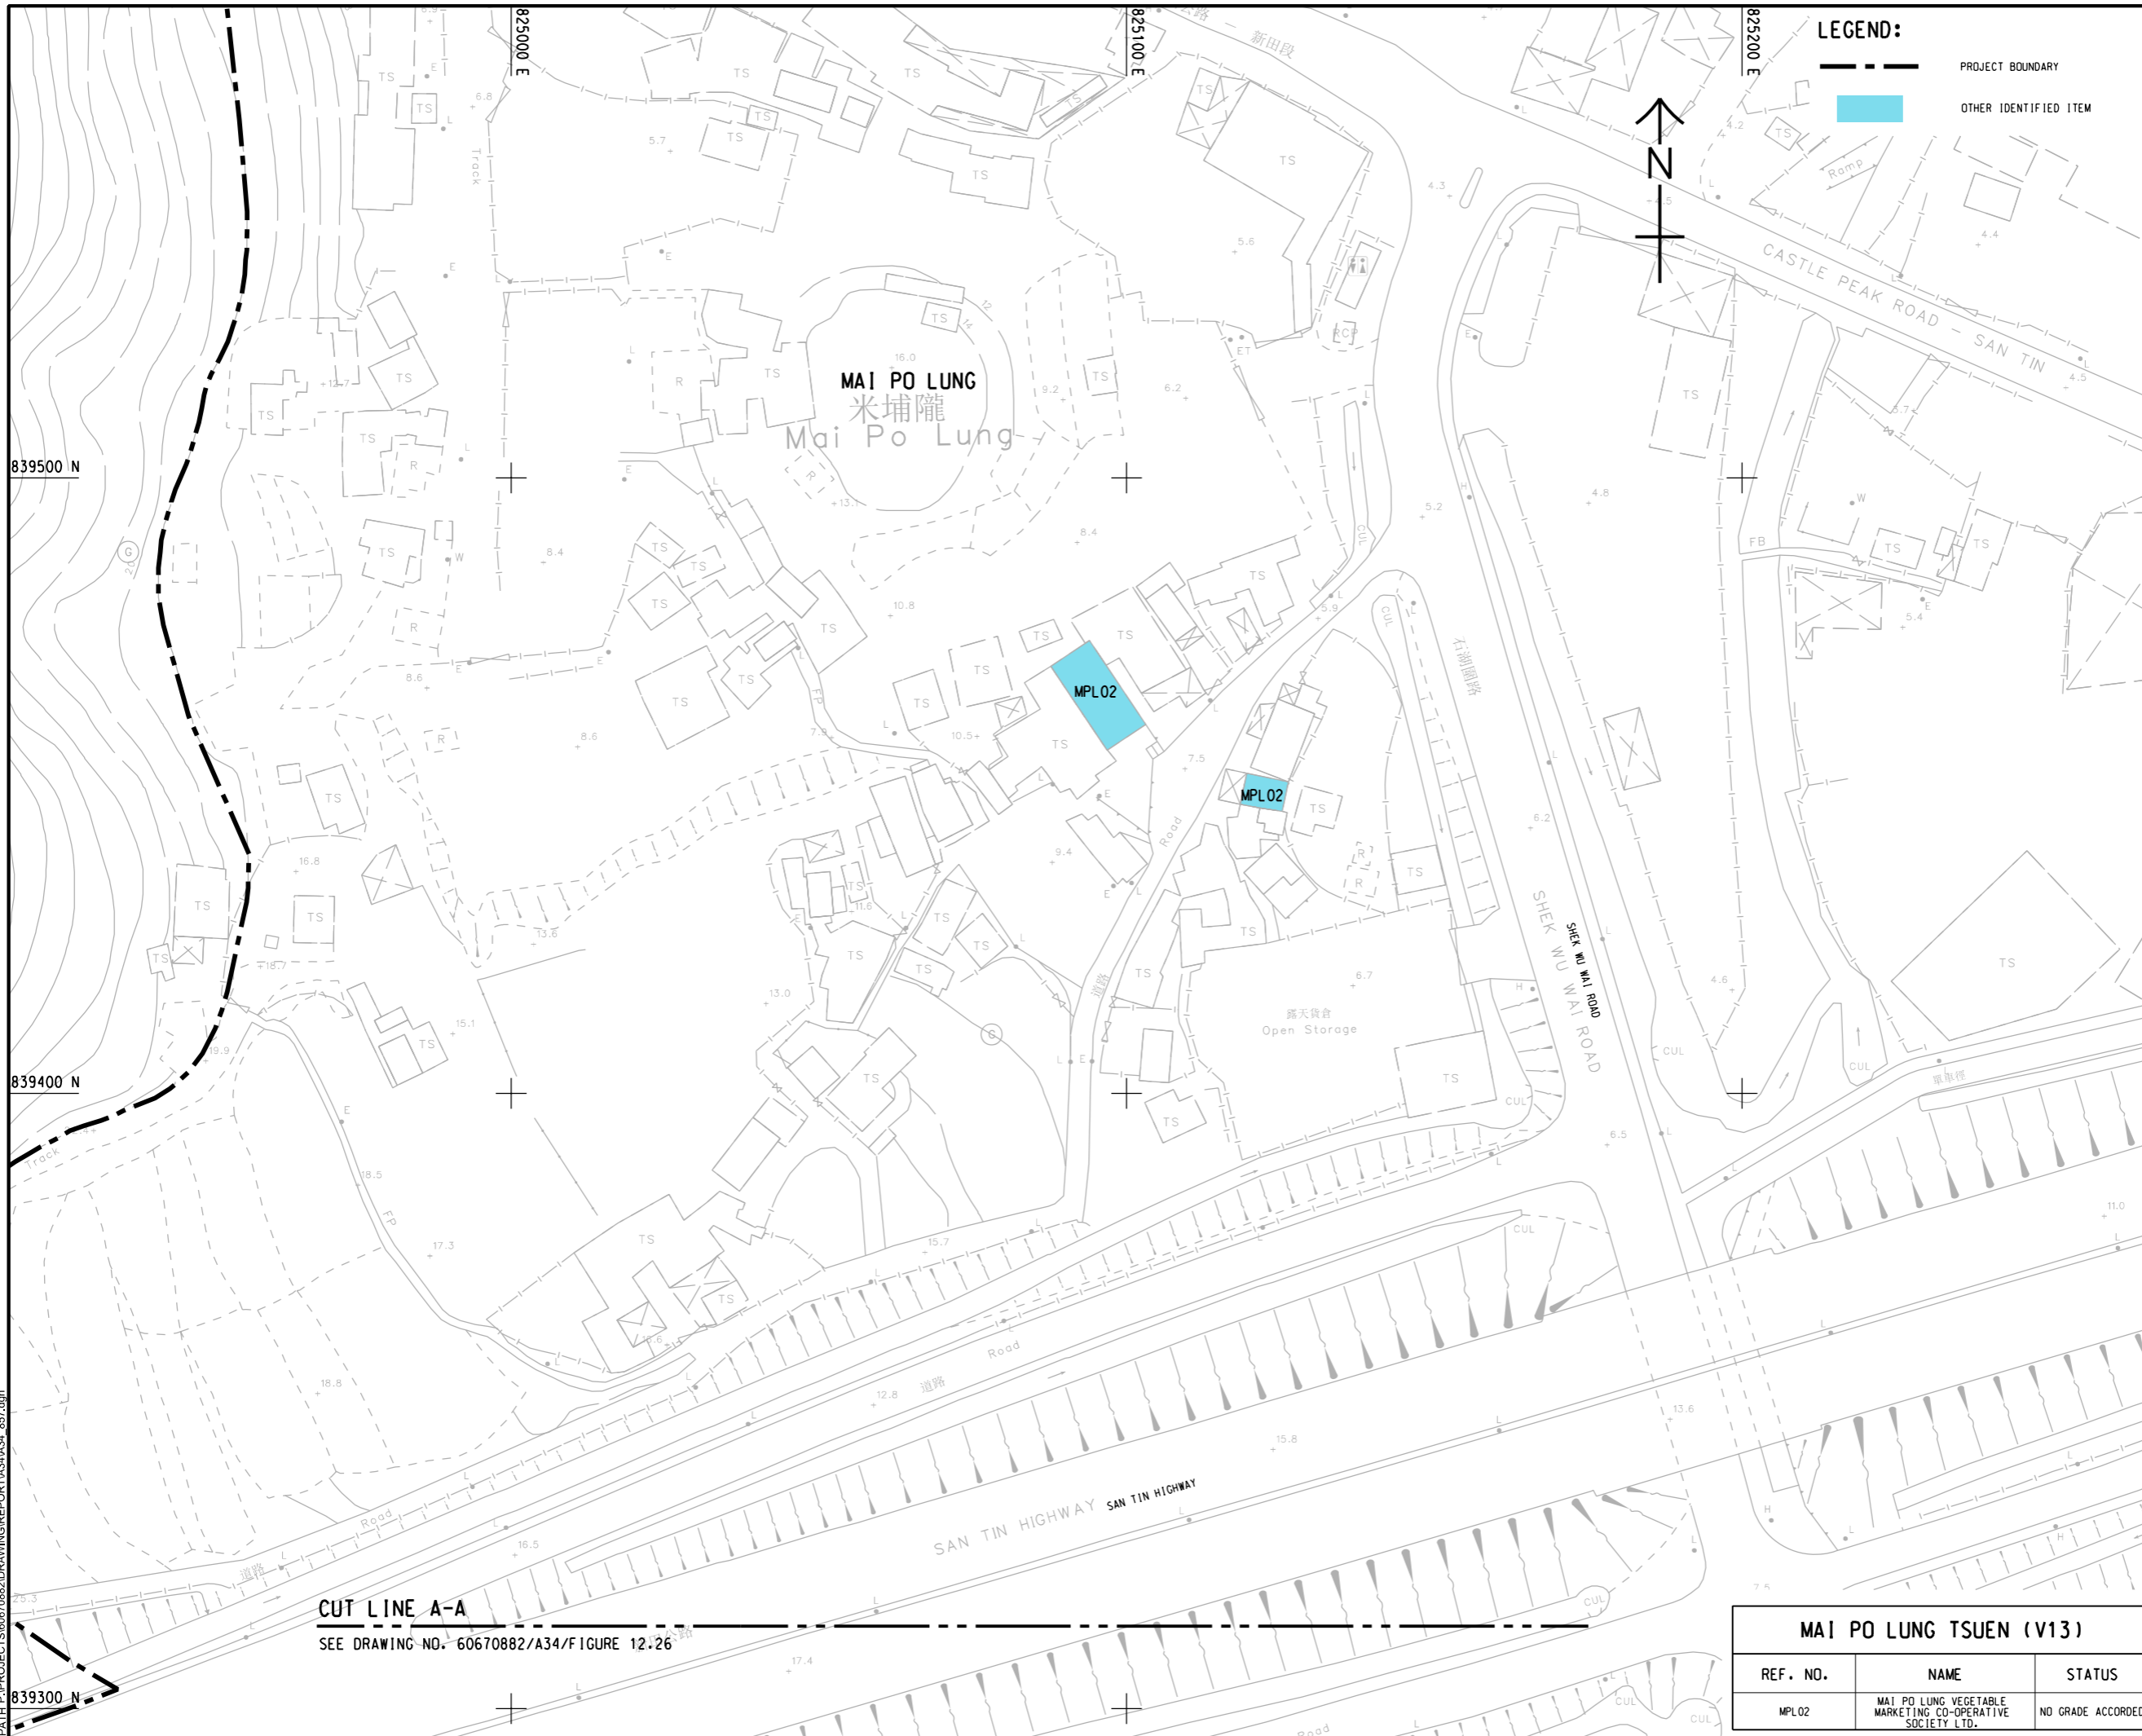

**LEGEND:**  
 - - - PROJECT BOUNDARY  
 ■ OTHER IDENTIFIED ITEM



**MAI PO LUNG**  
 米埔隴  
 Mai Po Lung

MPL02

MPL02

露天貨倉  
 Open Storage

SAN TIN HIGHWAY  
 新田路

SHEK WU MAI ROAD  
 石圍圍路

CASTLE PEAK ROAD - SAN TIN  
 龍門路 - 新田

**CUT LINE A-A**  
 SEE DRAWING NO. 60670882/A34/FIGURE 12.26

MAI PO LUNG TSUEN (V13)		
REF. NO.	NAME	STATUS
MPL02	MAI PO LUNG VEGETABLE MARKETING CO-OPERATIVE SOCIETY LTD.	NO GRADE ACCORDED



**PROJECT**  
 項目  
 FIRST PHASE DEVELOPMENT OF THE NEW TERRITORIES NORTH - SAN TIN / LOK MA CHAU DEVELOPMENT NODE - INVESTIGATION

**CLIENT**  
 業主  
 土木工程拓展署  
 Civil Engineering and Development Department  
 規劃署  
 Planning Department

**CONSULTANT**  
 土庫顧問公司  
 AECOM Asia Company Ltd.  
 www.aecom.com

**SUB-CONSULTANTS**  
 分判土庫顧問公司

**ISSUE/REVISION**  
 修訂

I/R	DATE	DESCRIPTION	CHK.
修訂	日期	內容描述	核對

**STATUS**  
 階段

**SCALE**  
 比例  
 A3 1 : 1000

**DIMENSION UNIT**  
 尺寸單位  
 METRES

**KEY PLAN**  
 索引圖

**PROJECT NO.**  
 項目編號  
 60670882

**AGREEMENT NO.**  
 協議編號  
 CE 20/2021

**SHEET TITLE**  
 圖紙名稱

LOCATION OF CULTURAL HERITAGE RESOURCES (V13 - MAI PO LUNG TSUEN)  
 文化遺產資源位置 (V13 - 米埔隴)

SHEET 2 OF 2

**SHEET NUMBER**  
 圖紙編號  
 60670882/A34/FIGURE 12.27

This drawing has been prepared for the use of AECOM's client. It may not be used, modified, reproduced or relied upon by third parties, except as agreed by AECOM or as required by law. AECOM accepts no responsibility, and disclaims any liability whatsoever, for any gain, loss or damage on this drawing without AECOM's express written consent. All measurements must be obtained from the stated dimensions.