


ISO A1 594mm x 841mm
 Approved: _____
 Checked: _____
 Designer: _____
 Project Management Initials: _____
 2023/12/8
 PATH P:\PROJECTS\60670882\DRAWING\REPORT\A34\A34_081.dgn
 Plot File by: LJO

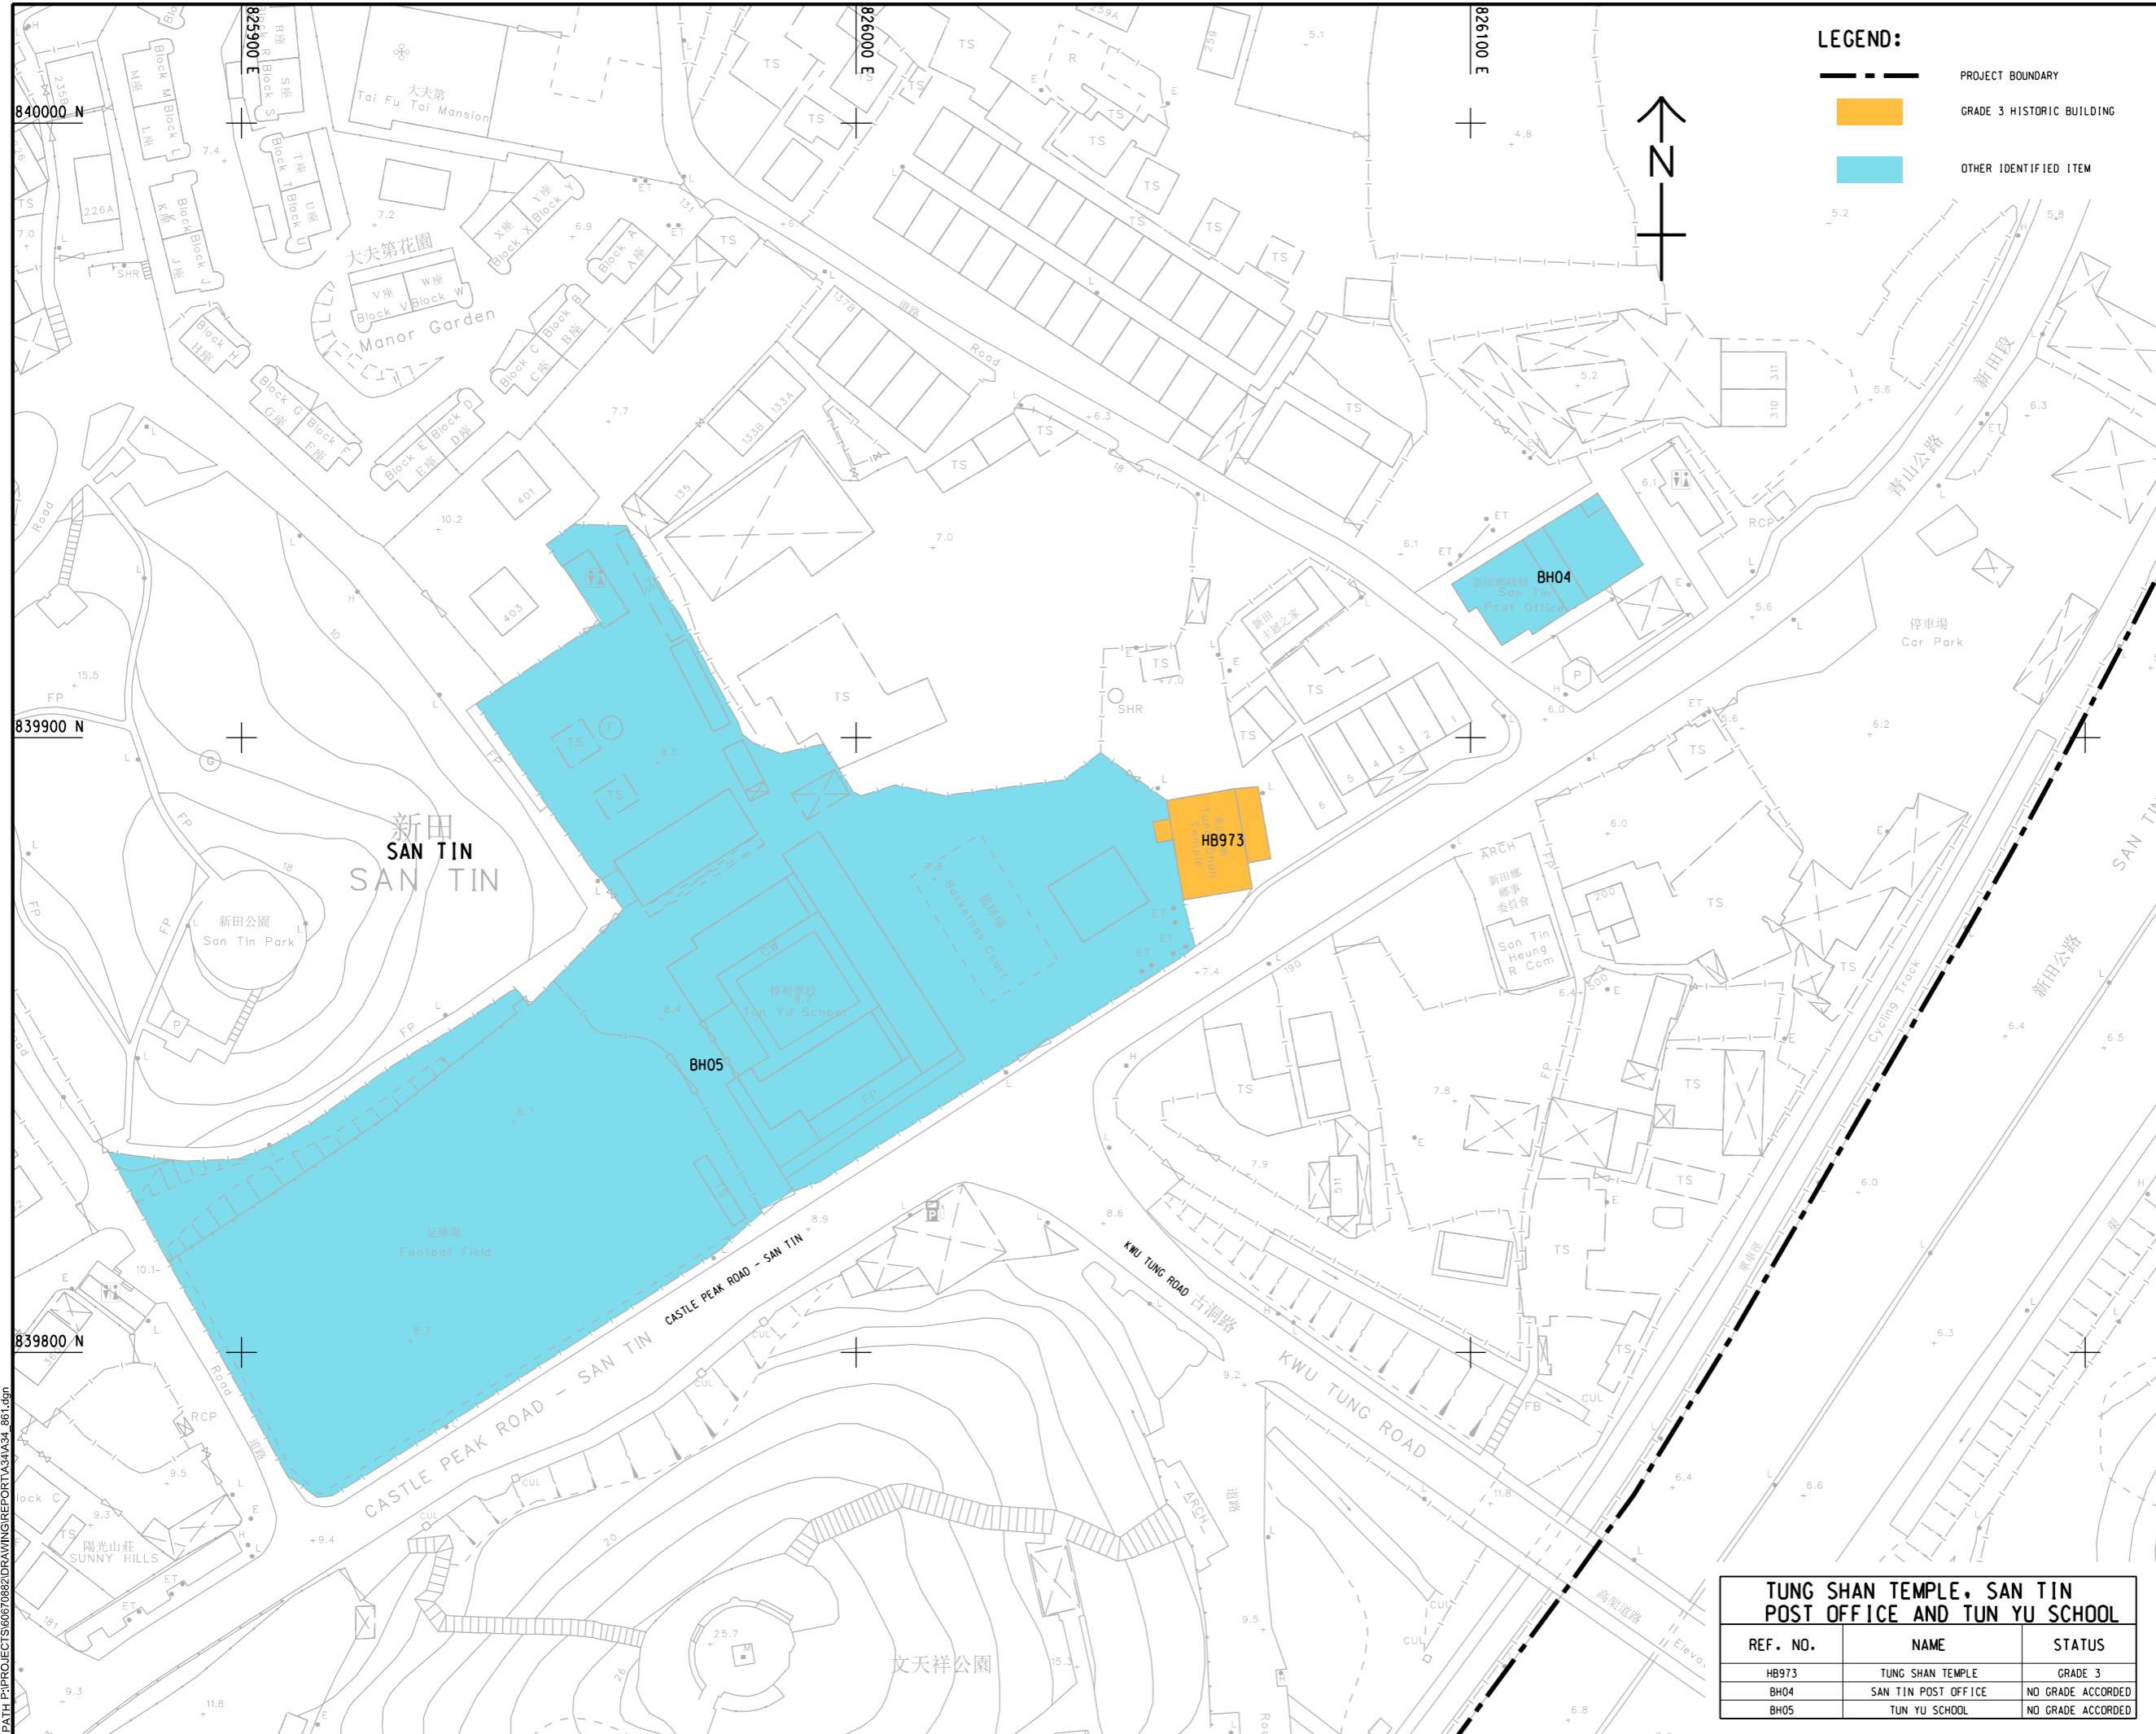

LEGEND:

- PROJECT BOUNDARY
- GRADE 3 HISTORIC BUILDING
- OTHER IDENTIFIED ITEM



PROJECT
 項目
 FIRST PHASE DEVELOPMENT OF THE NEW TERRITORIES NORTH – SAN TIN / LOK MA CHAU DEVELOPMENT NODE – INVESTIGATION

CLIENT
 業主
 土木工程拓展署
 Civil Engineering and Development Department
 規劃署
 Planning Department

CONSULTANT
 土庫顧問公司
 AECOM Asia Company Ltd.
 www.aecom.com

SUB-CONSULTANTS
 分判土庫顧問公司

ISSUE/REVISION
 修訂

I/R	DATE	DESCRIPTION	CHK.

STATUS
 階段

SCALE
 比例
 A3 1:1000

DIMENSION UNIT
 尺寸單位
 METRES

KEY PLAN
 索引圖

PROJECT NO.
 項目編號
 60670882

AGREEMENT NO.
 協議編號
 CE 20/2021

TUNG SHAN TEMPLE, SAN TIN POST OFFICE AND TUN YU SCHOOL		
REF. NO.	NAME	STATUS
HB973	TUNG SHAN TEMPLE	GRADE 3
BH04	SAN TIN POST OFFICE	NO GRADE ACCORDED
BH05	TUN YU SCHOOL	NO GRADE ACCORDED

SHEET TITLE
 圖紙名稱
 LOCATION OF CULTURAL HERITAGE RESOURCES(TUNG SHAN TEMPLE, SAN TIN POST OFFICE AND TUN YU SCHOOL)

SHEET NUMBER
 圖紙編號
 60670882/A34/FIGURE 12.31

This drawing has been prepared for the use of AECOM's client. It may not be used, modified, reproduced or relied upon by third parties, except as agreed by AECOM or as required by law. AECOM accepts no responsibility, and disclaims any liability whatsoever, for any gain, loss or damage in this drawing without AECOM's express written consent. All measurements must be obtained from the stated dimensions.