


ISO A1 594mm x 841mm
Approved:
Checked:
Designer:
Project Management Initials:

- LEGEND:**
- PROJECT BOUNDARY
 - 500m ASSESSMENT AREA (EXCLUDING AREA OUTSIDE HKSAR BOUNDARY)
 - DIRECT IMPACT
 - INDIRECT IMPACT

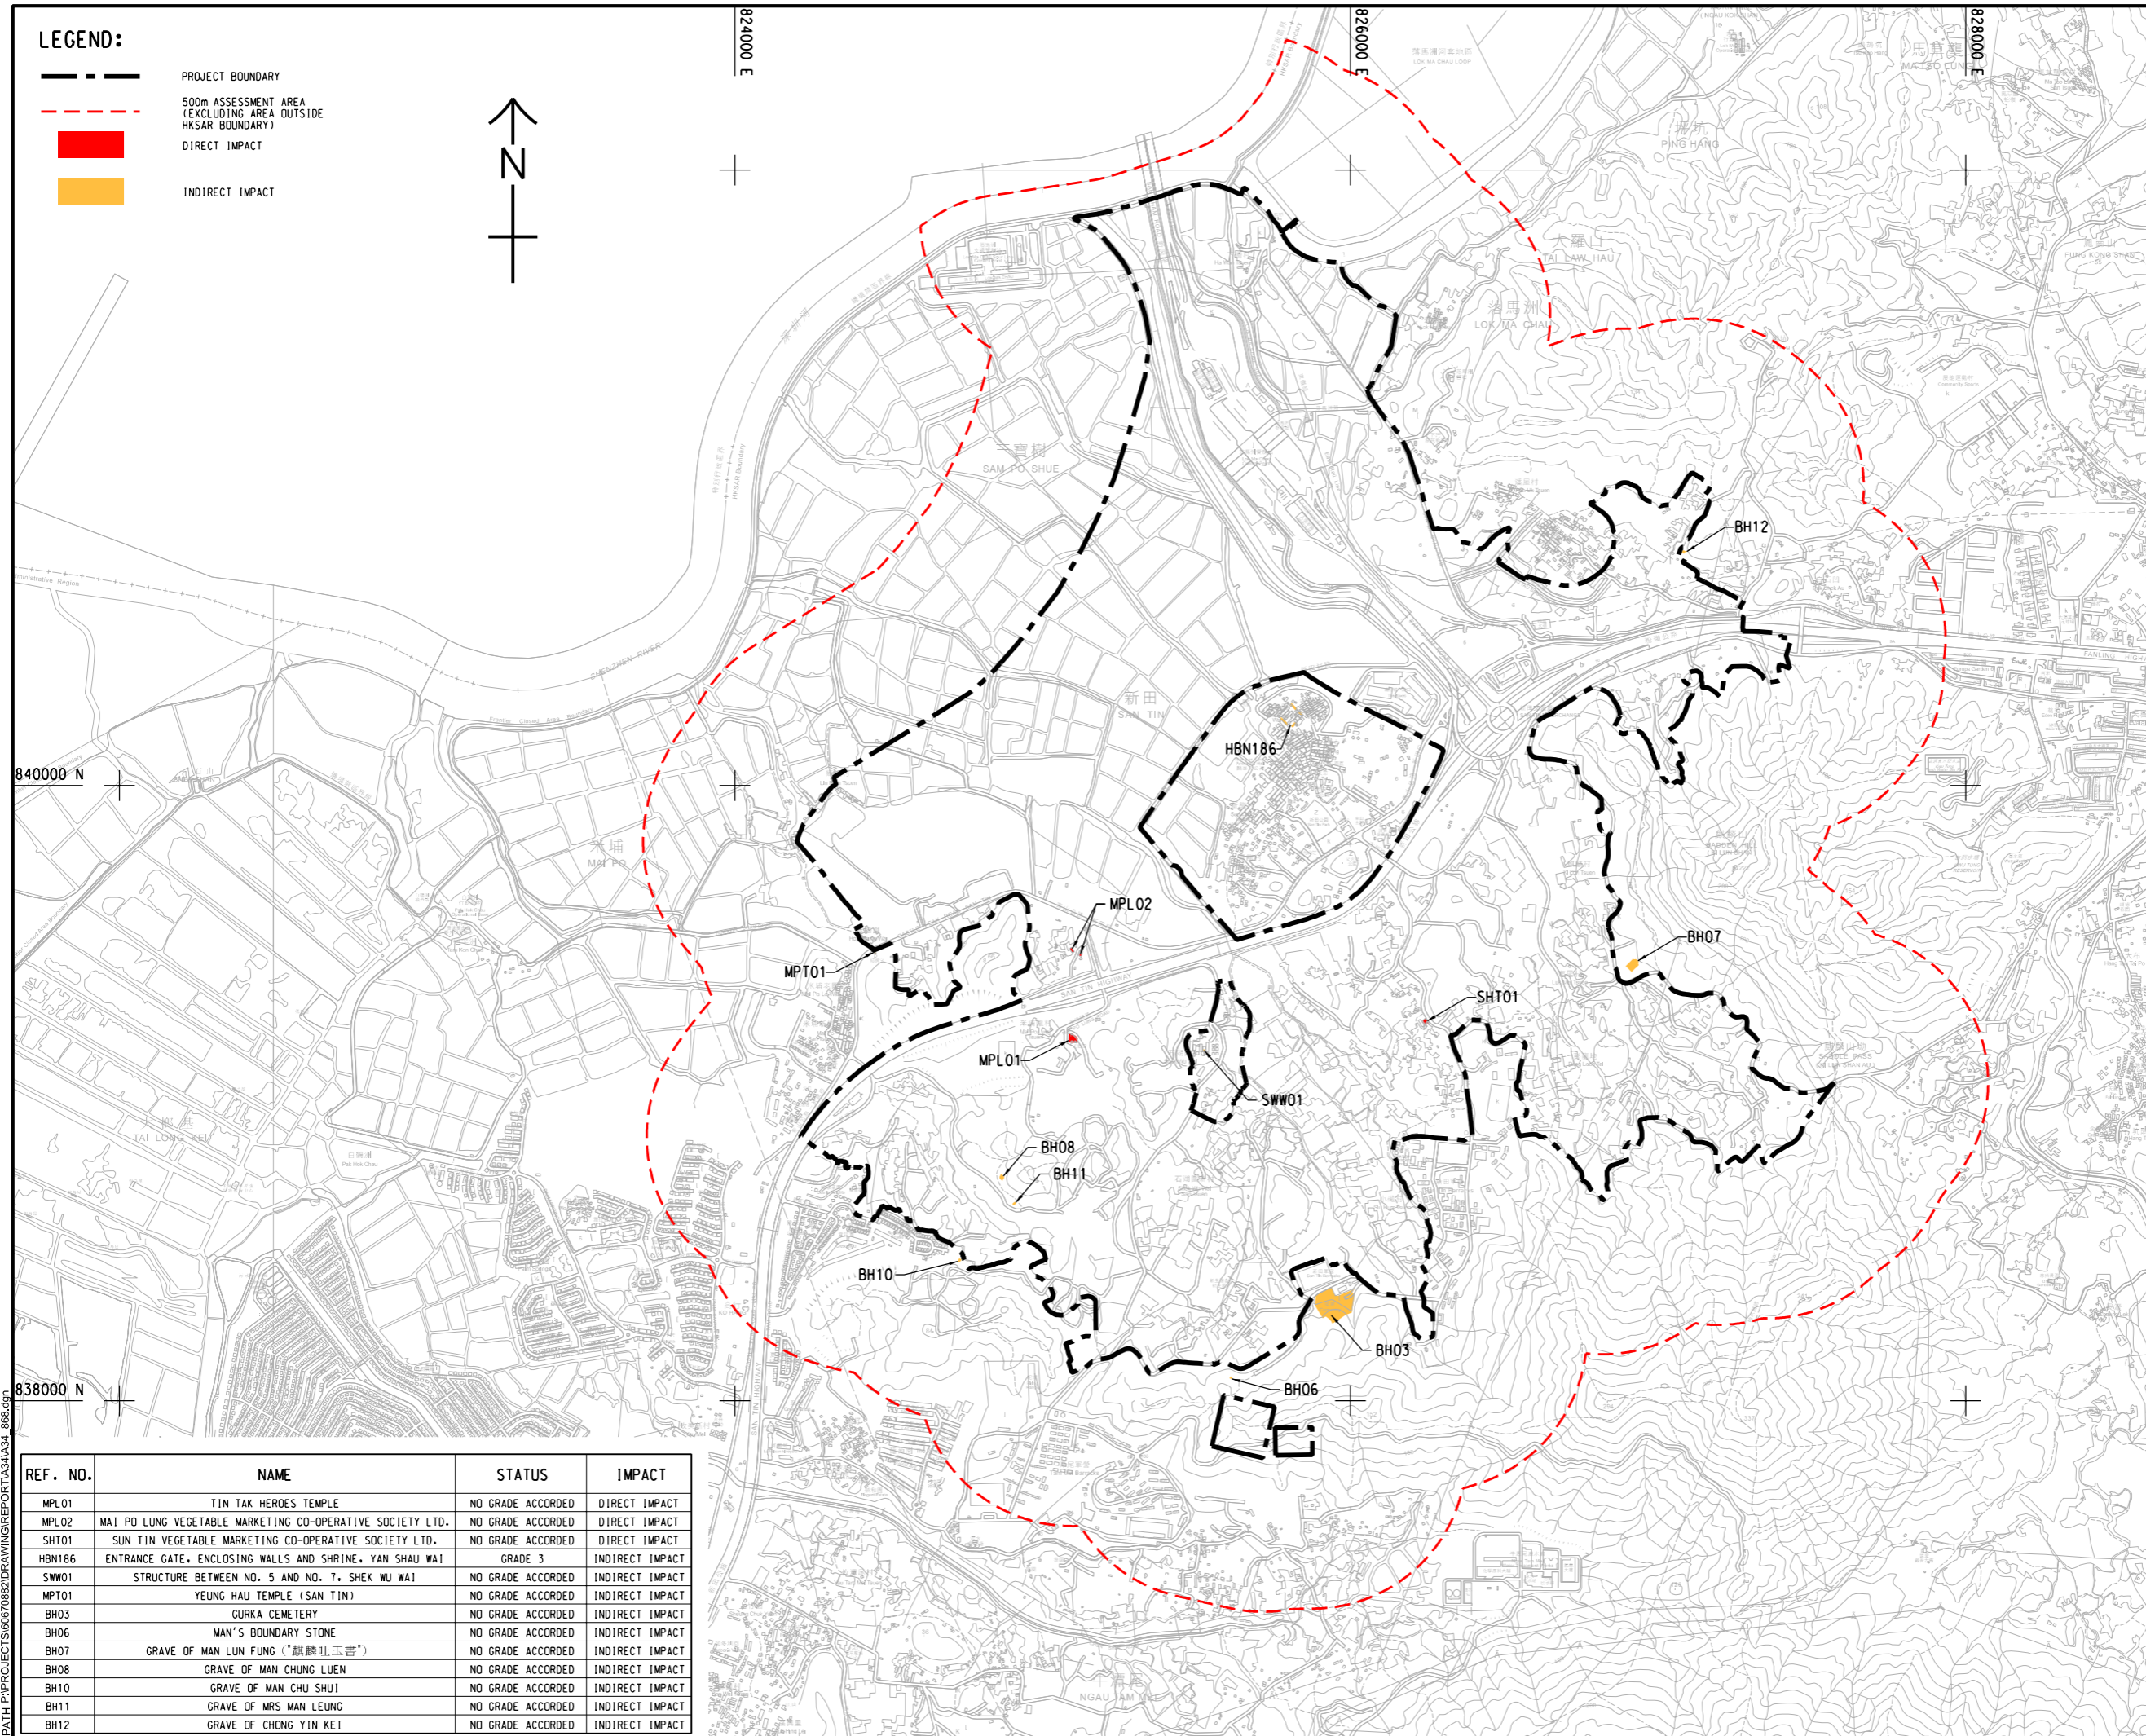

REF. NO.	NAME	STATUS	IMPACT
MPL01	TIN TAK HEROES TEMPLE	NO GRADE ACCORDED	DIRECT IMPACT
MPL02	MAI PO LUNG VEGETABLE MARKETING CO-OPERATIVE SOCIETY LTD.	NO GRADE ACCORDED	DIRECT IMPACT
SHT01	SUN TIN VEGETABLE MARKETING CO-OPERATIVE SOCIETY LTD.	NO GRADE ACCORDED	DIRECT IMPACT
HBN186	ENTRANCE GATE, ENCLOSING WALLS AND SHRINE, YAN SHAU WAI	GRADE 3	INDIRECT IMPACT
SWW01	STRUCTURE BETWEEN NO. 5 AND NO. 7, SHEK WU WAI	NO GRADE ACCORDED	INDIRECT IMPACT
MPT01	YEUNG HAU TEMPLE (SAN TIN)	NO GRADE ACCORDED	INDIRECT IMPACT
BH03	GURKA CEMETERY	NO GRADE ACCORDED	INDIRECT IMPACT
BH06	MAN'S BOUNDARY STONE	NO GRADE ACCORDED	INDIRECT IMPACT
BH07	GRAVE OF MAN LUN FUNG ("麒麟吐玉書")	NO GRADE ACCORDED	INDIRECT IMPACT
BH08	GRAVE OF MAN CHUNG LUEN	NO GRADE ACCORDED	INDIRECT IMPACT
BH10	GRAVE OF MAN CHU SHUI	NO GRADE ACCORDED	INDIRECT IMPACT
BH11	GRAVE OF MRS MAN LEUNG	NO GRADE ACCORDED	INDIRECT IMPACT
BH12	GRAVE OF CHONG YIN KEI	NO GRADE ACCORDED	INDIRECT IMPACT

AECOM

PROJECT
項目
FIRST PHASE DEVELOPMENT OF THE NEW TERRITORIES NORTH – SAN TIN / LOK MA CHAU DEVELOPMENT NODE – INVESTIGATION

CLIENT
業主
 土木工程拓展署
 Civil Engineering and Development Department
 規劃署
 Planning Department

CONSULTANT
顧問公司
AECOM Asia Company Ltd.
www.aecom.com

SUB-CONSULTANTS
分包工程師/顧問公司

ISSUE/REVISION
修訂

IR	DATE	DESCRIPTION	CHK.

STATUS
階段

SCALE
比例
A3 1 : 20000

DIMENSION UNIT
尺寸單位
METRES

KEY PLAN
索引圖

PROJECT NO.
項目編號
60670882

AGREEMENT NO.
協議編號
CE 20/2021

SHEET TITLE
圖紙名稱
LOCATION OF CULTURAL HERITAGE RESOURCES WITH POTENTIAL IMPACT ANTICIPATED

SHEET NUMBER
圖紙編號
60670882/A34/FIGURE 12.38

This drawing has been prepared for the use of AECOM's client. It may not be used, modified, reproduced or relied upon by third parties, except as agreed by AECOM or as required by law. AECOM accepts no responsibility, and disclaims any liability, whatsoever, to any party that uses or relies on this drawing without AECOM's express written consent. Do not scale this document. All measurements must be obtained from the stated dimensions.

Plot File by: YangJ8
PATH P:\PROJECTS\60670882\DRAWING\REPORT\A34\A34_866.dgn