


ISO A1 594mm x 841mm
Approved:
Checked:
Designer:
Project Management Initials:

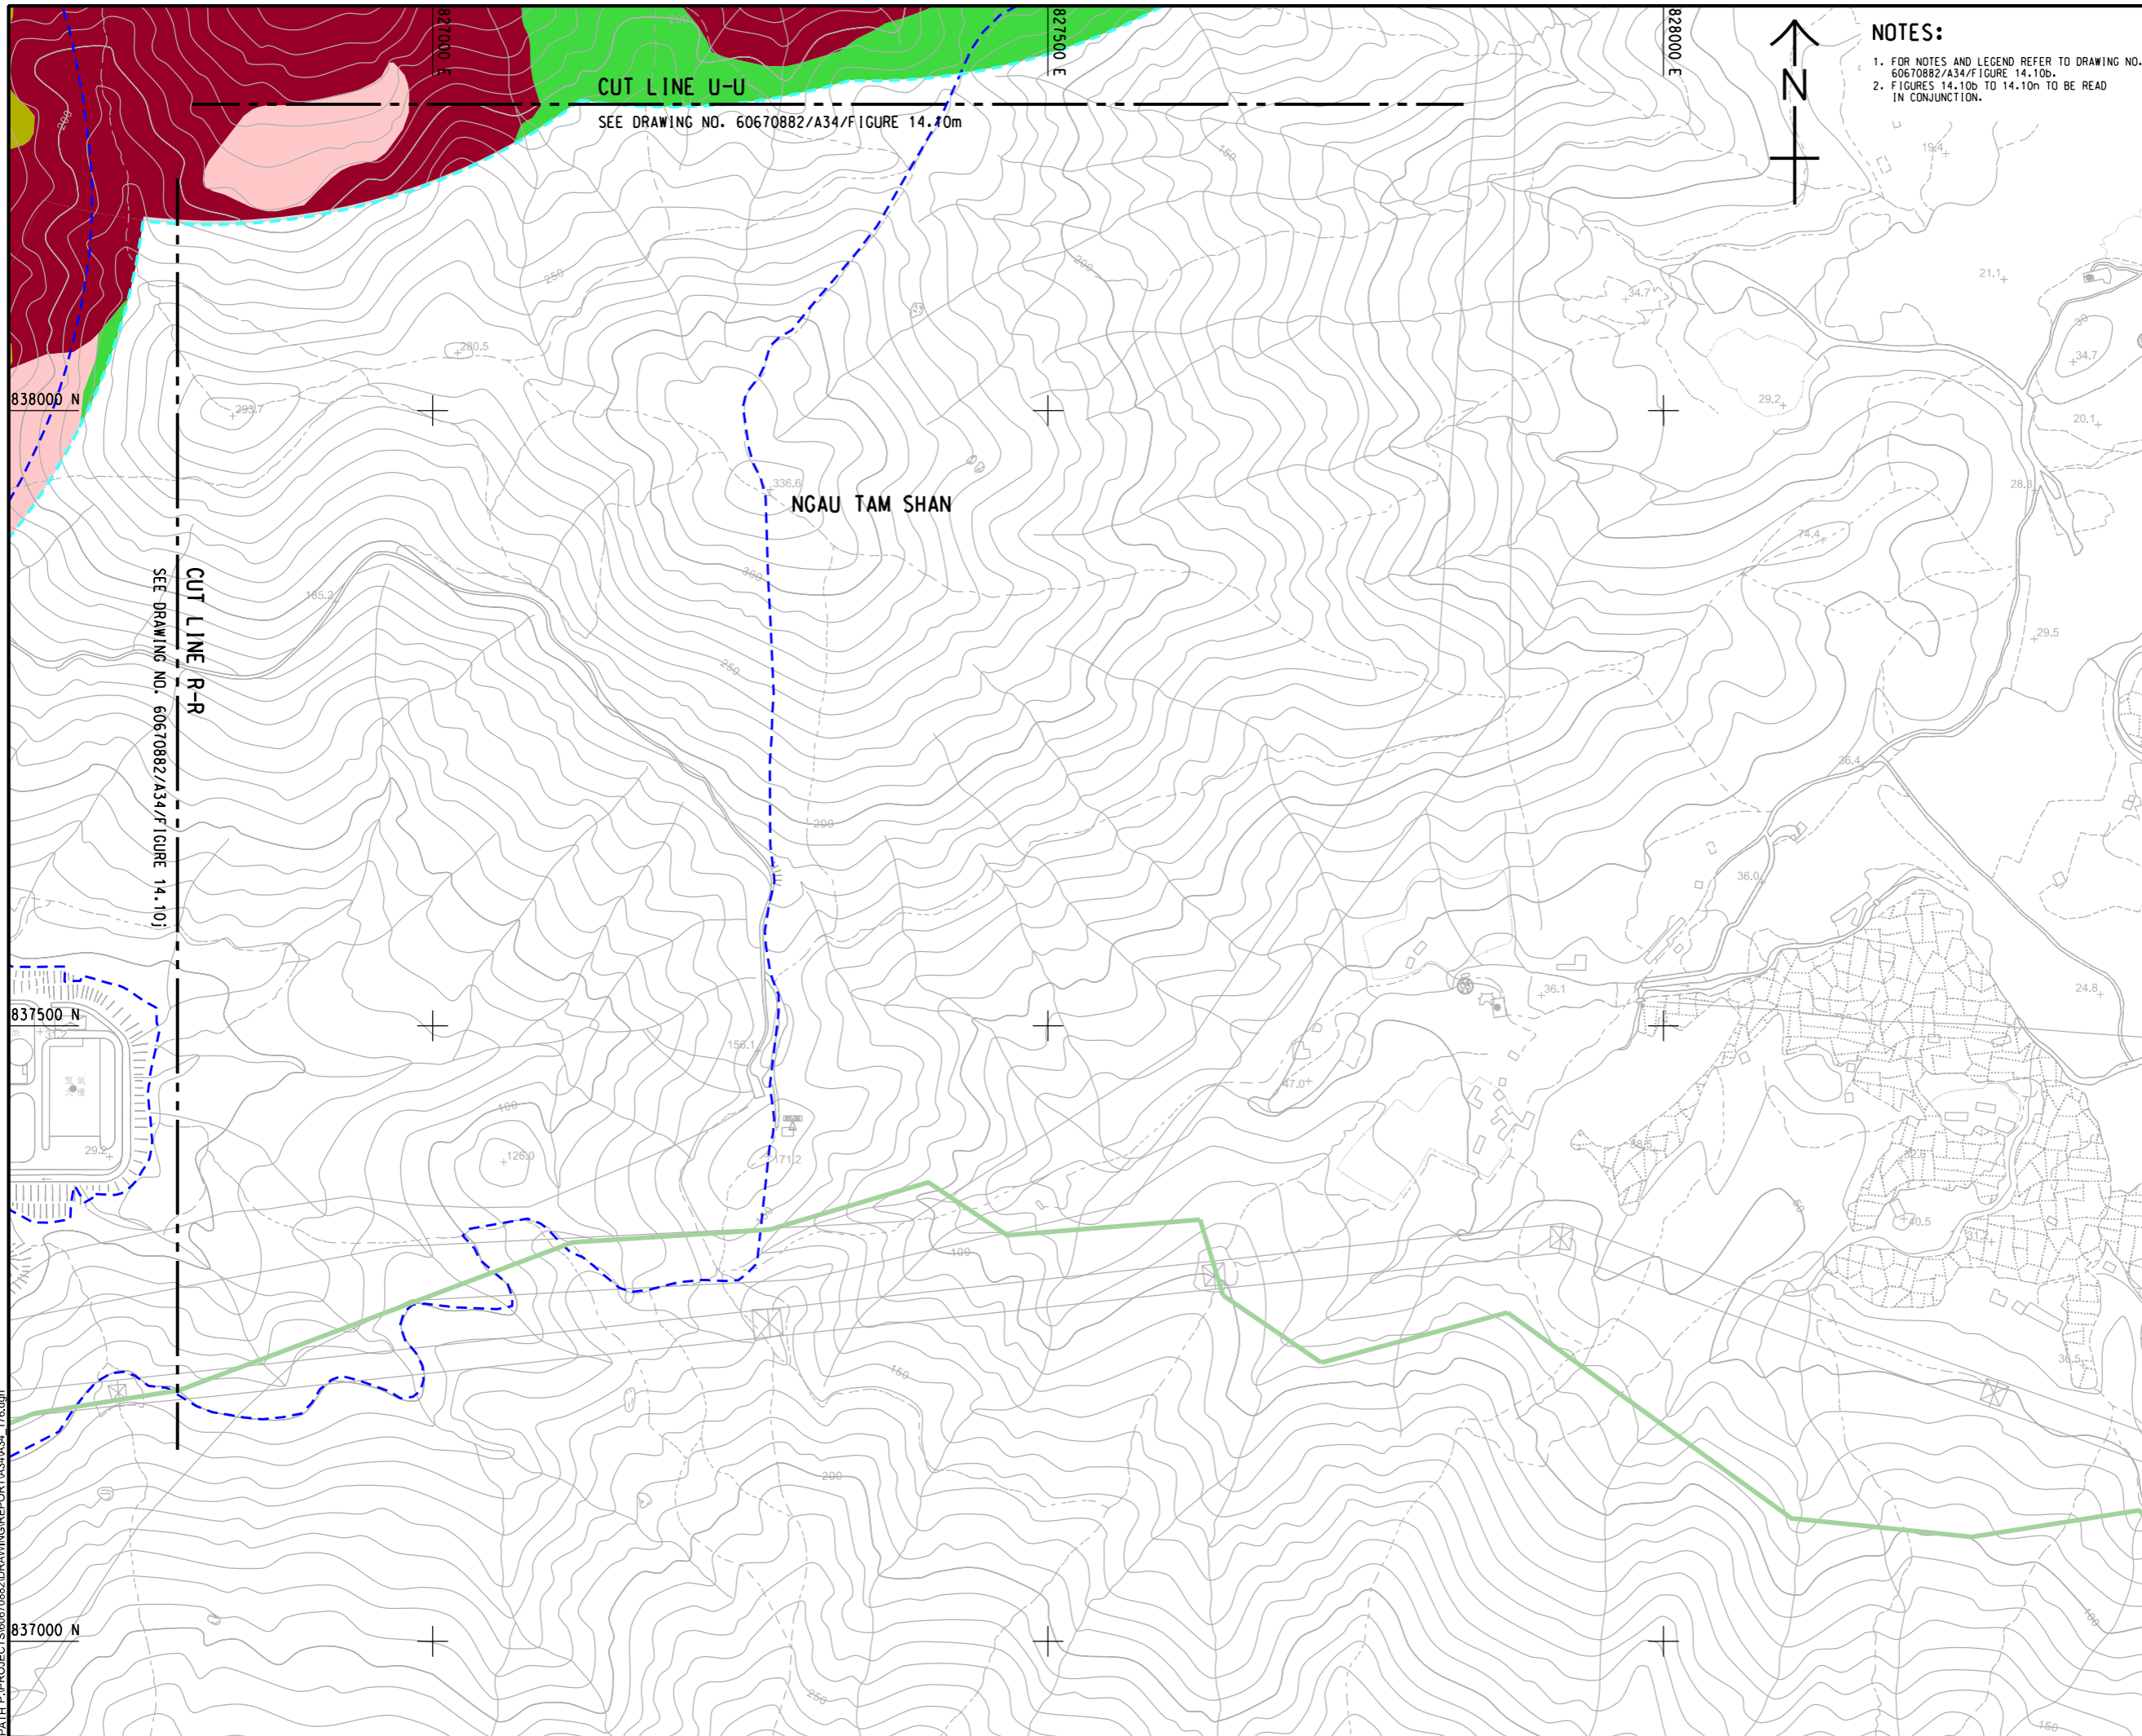

NOTES:

1. FOR NOTES AND LEGEND REFER TO DRAWING NO. 60670882/A34/Figure 14.10b.
2. FIGURES 14.10b TO 14.10n TO BE READ IN CONJUNCTION.



PROJECT

FIRST PHASE DEVELOPMENT OF THE NEW TERRITORIES NORTH – SAN TIN / LOK MA CHAU DEVELOPMENT NODE – INVESTIGATION

CLIENT



CONSULTANT

AECOM Asia Company Ltd.
www.aecom.com

SUB-CONSULTANTS

ISSUE/REVISION


IR	DATE	DESCRIPTION	CHK.

STATUS

SCALE **DIMENSION UNIT**

A3 1 : 5000 METRES

KEY PLAN A3 1 : 250000

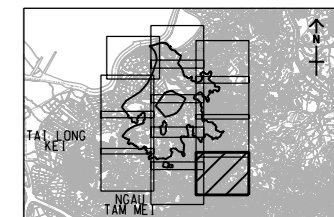

PROJECT NO. **AGREEMENT NO.**

60670882 CE 20/2021

SHEET TITLE

LANDSCAPE RESOURCE IMPACT BLOW UP PLAN

SHEET NUMBER

60670882/A34/FIGURE 14.10n

This drawing has been prepared for the use of AECOM's client. It may not be used, modified, reproduced or relied upon by third parties, except as agreed by AECOM or as required by law. AECOM accepts no responsibility and does not warrant, in any way, the accuracy or reliability of the information shown on this drawing. All measurements must be obtained from the stated dimensions.

Plot File by: Liang Y
2024/1/2
PATH: P:\PROJECTS\60670882\DRAWING\REPORT\A34\A34_175.dgn