


ISO A1 594mm x 841mm
 Approved:
 Checked:
 Designer:
 Project Management Initials:

NOTE:
 1. THIS DRAWING TO BE READ IN CONJUNCTION WITH DRAWING NOS. 60670882/A34/FIGURE 14.17.1 TO 14.17.12.

LEGEND

- PROJECT BOUNDARY
- DP1- ELEVATED ROAD
- DP1- NEW DISTRIBUTOR ROADS SERVING THE STLMC DN
- ROADSIDE PLANTING/ AMENITY (OM3) (OM4)
- GROUND COVER/SHRUB PLANTING (OM3)
- GROUND COVER/ SHRUB PLANTING UNDER ELEVATED ROAD* (OM3)

* NOTES:
 SUFFICIENT SPACES SHALL BE RESERVED FOR ASSOCIATED SUPPORTING STRUCTURES

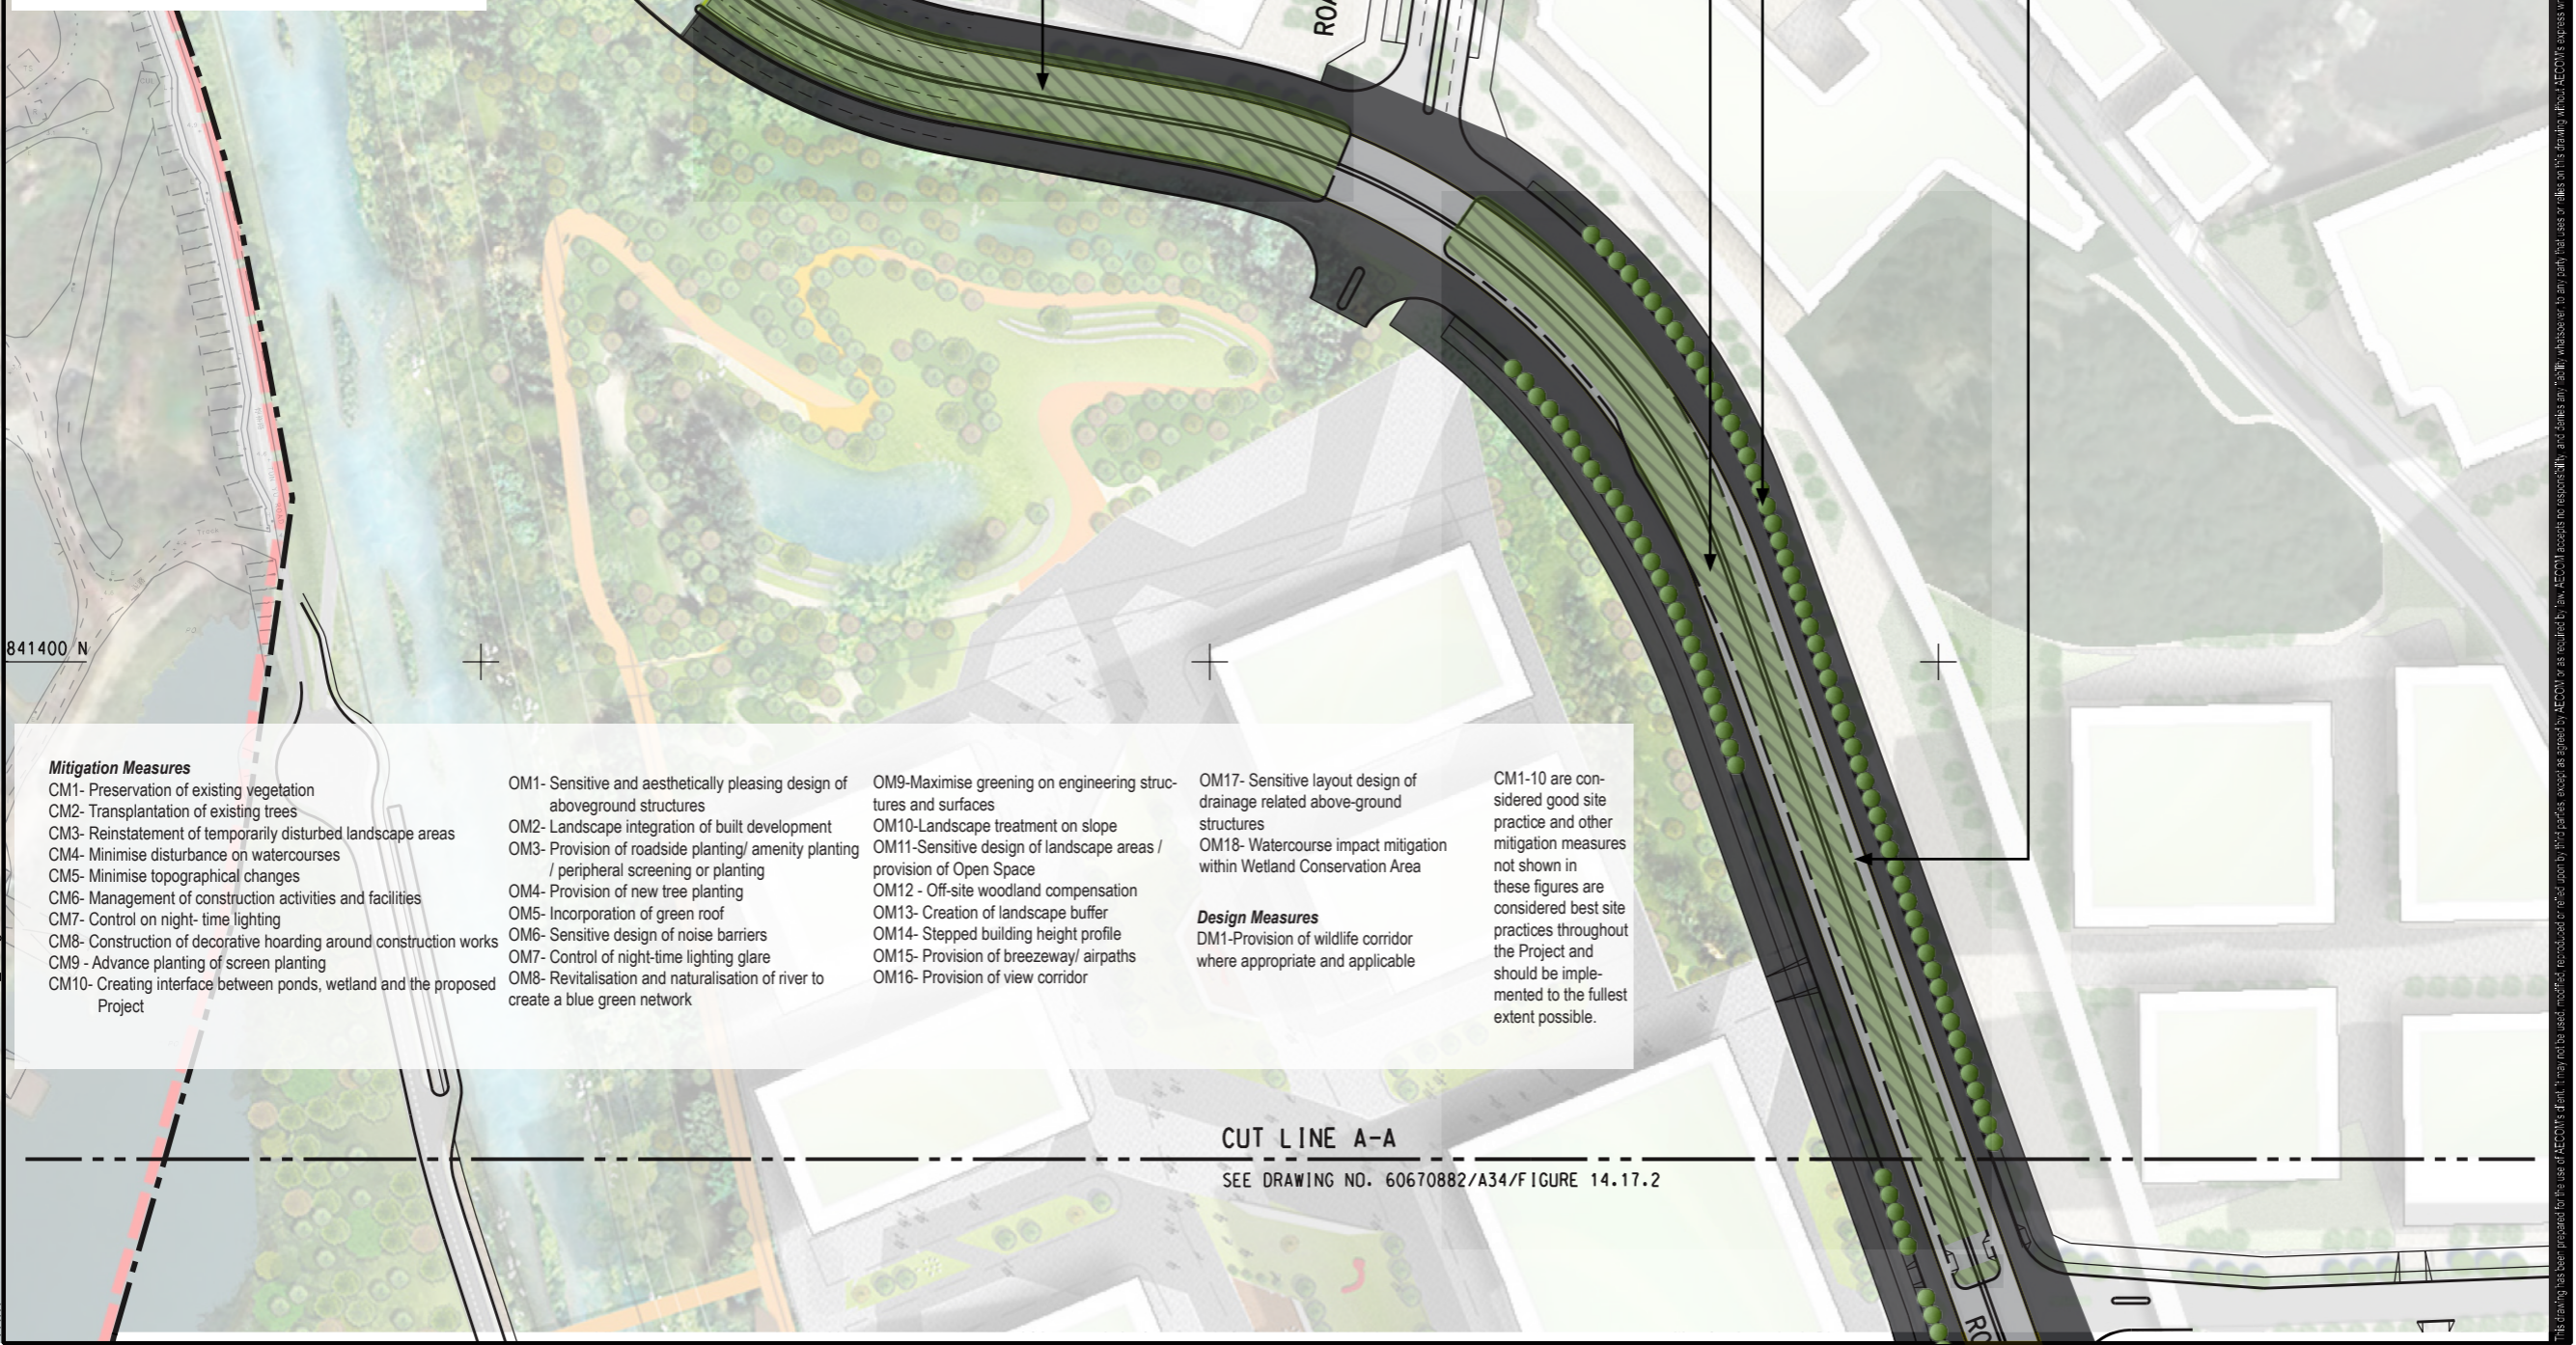

Mitigation Measures

- CM1- Preservation of existing vegetation
- CM2- Transplantation of existing trees
- CM3- Reinstatement of temporarily disturbed landscape areas
- CM4- Minimise disturbance on watercourses
- CM5- Minimise topographical changes
- CM6- Management of construction activities and facilities
- CM7- Control on night- time lighting
- CM8- Construction of decorative hoarding around construction works
- CM9- Advance planting of screen planting
- CM10- Creating interface between ponds, wetland and the proposed Project

- OM1- Sensitive and aesthetically pleasing design of aboveground structures
- OM2- Landscape integration of built development
- OM3- Provision of roadside planting/ amenity planting / peripheral screening or planting
- OM4- Provision of new tree planting
- OM5- Incorporation of green roof
- OM6- Sensitive design of noise barriers
- OM7- Control of night-time lighting glare
- OM8- Revitalisation and naturalisation of river to create a blue green network

- OM9- Maximise greening on engineering structures and surfaces
- OM10- Landscape treatment on slope
- OM11- Sensitive design of landscape areas / provision of Open Space
- OM12 - Off-site woodland compensation
- OM13- Creation of landscape buffer
- OM14- Stepped building height profile
- OM15- Provision of breezeway/ airpaths
- OM16- Provision of view corridor

Design Measures

- DM1- Provision of wildlife corridor where appropriate and applicable

CM1-10 are considered good site practice and other mitigation measures not shown in these figures are considered best site practices throughout the Project and should be implemented to the fullest extent possible.


CUT LINE A-A
 SEE DRAWING NO. 60670882/A34/FIGURE 14.17.2

ISSUE/REVISION
 修訂

I/R	DATE	DESCRIPTION	CHK.

STATUS
 階段

SCALE **DIMENSION UNIT**
 比例 尺寸單位
 A3 1 : 2000 METRES

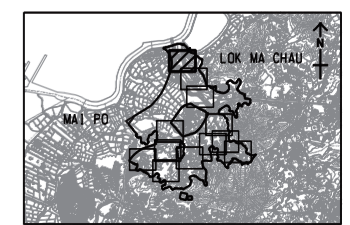

PROJECT NO. **AGREEMENT NO.**
 項目編號 協議編號
 60670882 CE 20/2021

SHEET TITLE
 圖紙名稱
 Mitigation Measures for DP1

SHEET NUMBER
 圖紙編號
 60670882/A34/FIGURE 14.17.1

This drawing has been created for the use of AECOM's staff. It may not be used, modified, re-created or copied without the written consent of AECOM. AECOM accepts no responsibility for any loss or damage, whether in any form, that results from the use of this drawing. All measurements must be obtained from the signed dimensions.