



ROAD D3 TYPICAL SECTION

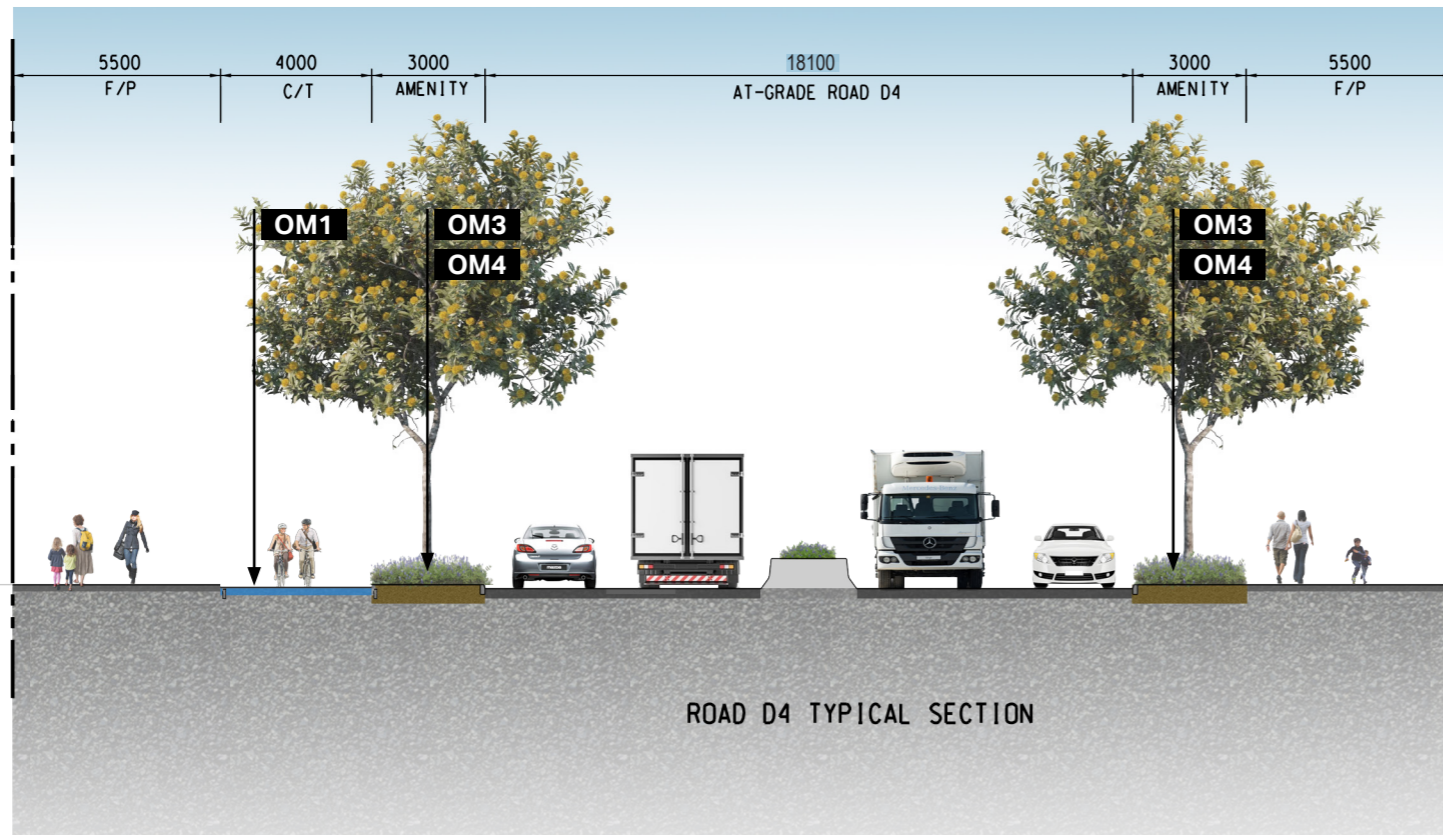

ROAD D4 TYPICAL SECTION

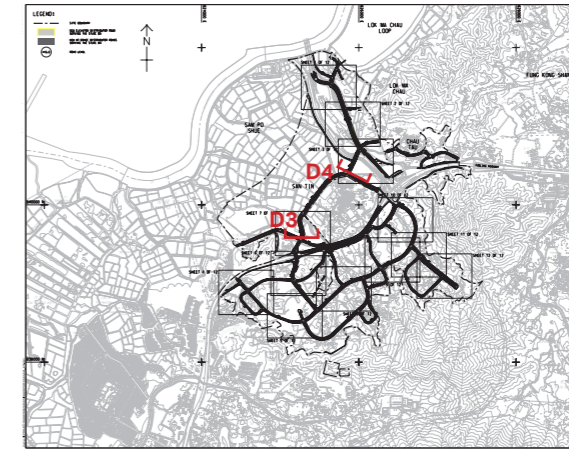

**Design Measures**

DM1 Provision of Wildlife corridor where appropriate and applicable

**Mitigation Measures**

**Construction Phase**

- CM1 Preservation of existing vegetation
- CM2 Transplantation of existing trees
- CM3 Reinstatement of temporarily disturbed landscape areas
- CM4 Minimise disturbance on watercourses
- CM5 Minimise topographical changes
- CM6 Management of construction activities and facilities
- CM7 Control on night- time lighting
- CM8 Construction of decorative hoarding around construction works
- CM9 Advance planting of screen planting
- CM10 Creating interface between ponds, wetland and the proposed Project

**Operation Phase**

- OM1 Sensitive and aesthetically pleasing design of aboveground structures
- OM2 Landscape integration of built development
- OM3 Provision of roadside planting/ amenity planting / peripheral screening or planting
- OM4 Provision of new tree planting
- OM5 Incorporation of green roof
- OM6 Sensitive design of noise barriers
- OM7 Control of night-time lighting glare
- OM8 Revitalisation and naturalisation of river to create a blue green network
- OM9 Maximise greening on engineering structures and surfaces
- OM10 Landscape treatment on slope
- OM11 Sensitive design of landscape areas / provision of Open Space
- OM12 Off-site woodland compensation
- OM13 Creation of landscape buffer
- OM14 Stepped building height profile
- OM15 Provision of breezeways/ airpaths
- OM16 Provision of view corridor
- OM17 Sensitive layout design of drainage related above-ground structures
- OM18 Watercourse impact mitigation within Wetland Conservation Area

CM1-10 are considered good site practice and other mitigation measures not shown in these figures are considered best site practices throughout the Project and should be implemented to the fullest extent possible

**PROJECT**

FIRST PHASE DEVELOPMENT OF THE NEW TERRITORIES NORTH – SAN TIN / LOK MA CHAU DEVELOPMENT NODE – INVESTIGATION

**CLIENT**



**CONSULTANT**

AECOM Asia Company Ltd.  
www.aecom.com

**SUB-CONSULTANTS**

**ISSUE/REVISION**

I/R	DATE	DESCRIPTION	CHK.

**STATUS**

**SCALE**      **DIMENSION UNIT**

A3 1:20,000      METRES

**DATE**

NOV 2022

**KEY PLAN**

**PROJECT NO.**

60670882

**AGREEMENT NO.**

CE 20/2021

**SHEET TITLE**

Mitigation Measures for DP1 (New Primary and distributor road) -Road D3-D4 section

**SHEET NUMBER**

60670882/A34/ Figure 14.17.15

This drawing has been prepared for the use of AECOM's client. It may not be used, modified, reproduced or relied upon by third parties, except as agreed by AECOM or as required by law. AECOM accepts no responsibility, and denies any liability whatsoever, to any party that uses or relies on this drawing without AECOM's express written consent. Do not scale this document. All measurements must be obtained from the stated dimensions.