


ISO A1 594mm x 841mm
 Approved:
 Checked:
 Designer:
 Project Management Initials:
 Plot File by: Yifeng.CI 11/14/2023
 PATH: P:\PROJECTS\60670882\DRAWING\REPORT\A34\A34_103.dgn

VIEWPOINT (VP)	VIEWPOINT LOCATION	TYPE OF KEY VSRS INVOLVED
VP1	VIEW FROM COMMUNITY SPORTS	R8, G1C1
VP2	VIEW FROM PAK SHEK AU CYCLE WAY	04, T3
VP3	VIEW FROM K1 LUN SHAN HIKING TRAIL	REC3
VP4	VIEW FROM LAM TSUEN COUNTRY PARK (KAI KUNG LENG HIKING TRAIL)	REC5
VP5	VIEW FROM PEDESTRIAN FOOTBRIDGE OF SANTIN HIGHWAY	T1, 01, 02, R4
VP6	VIEW FROM PEDESTRIAN FOOTBRIDGE OF NT CIRCULAR ROAD	R1, R5, R7, T1, G1C4
VP7	VIEW FROM TAM KON CHAU ROAD NEAR MAI PO NATURE RESERVE	R2, REC2, 05
VP8	VIEW FROM LOK MA CHAU MTR STATION	T2, REC6
VP9	VIEW FROM YAN SAU WAI	R3, REC4
VP10	VIEW FROM MAN TIN CHEUNG PARK	R3, REC4
VP11	VIEW FROM FUTURE LOK MA CHAU LOOP DEVELOPMENT	03, 06, R6, R9, R11
VP12	VIEW ALONG HIKING TRAIL OF NGAU TAM SHAN	REC1, G1C2, G1C3
VP13	VIEW FROM SAN TAM ROAD / MAI PO SAN TSUEN CYCLE TRACK	R2, T1
VP14	VIEW FROM SAN TIN HIGHWAY CYCLEWAY (CASTLE PEAK RD - SAN TIN)	R3, T1, T3
VP15	VIEW FROM SAN TIN HIGHWAY (SAN TIN SECTION) FOOTBRIDGE	T1, T3, R10
VP16	VIEW FROM KWU TUNG ROAD	R3, REC4, T1, T3
VP17	VIEW FROM SHEK WU WAI PLAYGROUND	R10
VP18	VIEW FROM YAU POK ROAD NEAR TAI SENG WAI	R1, R4, R7, REC2

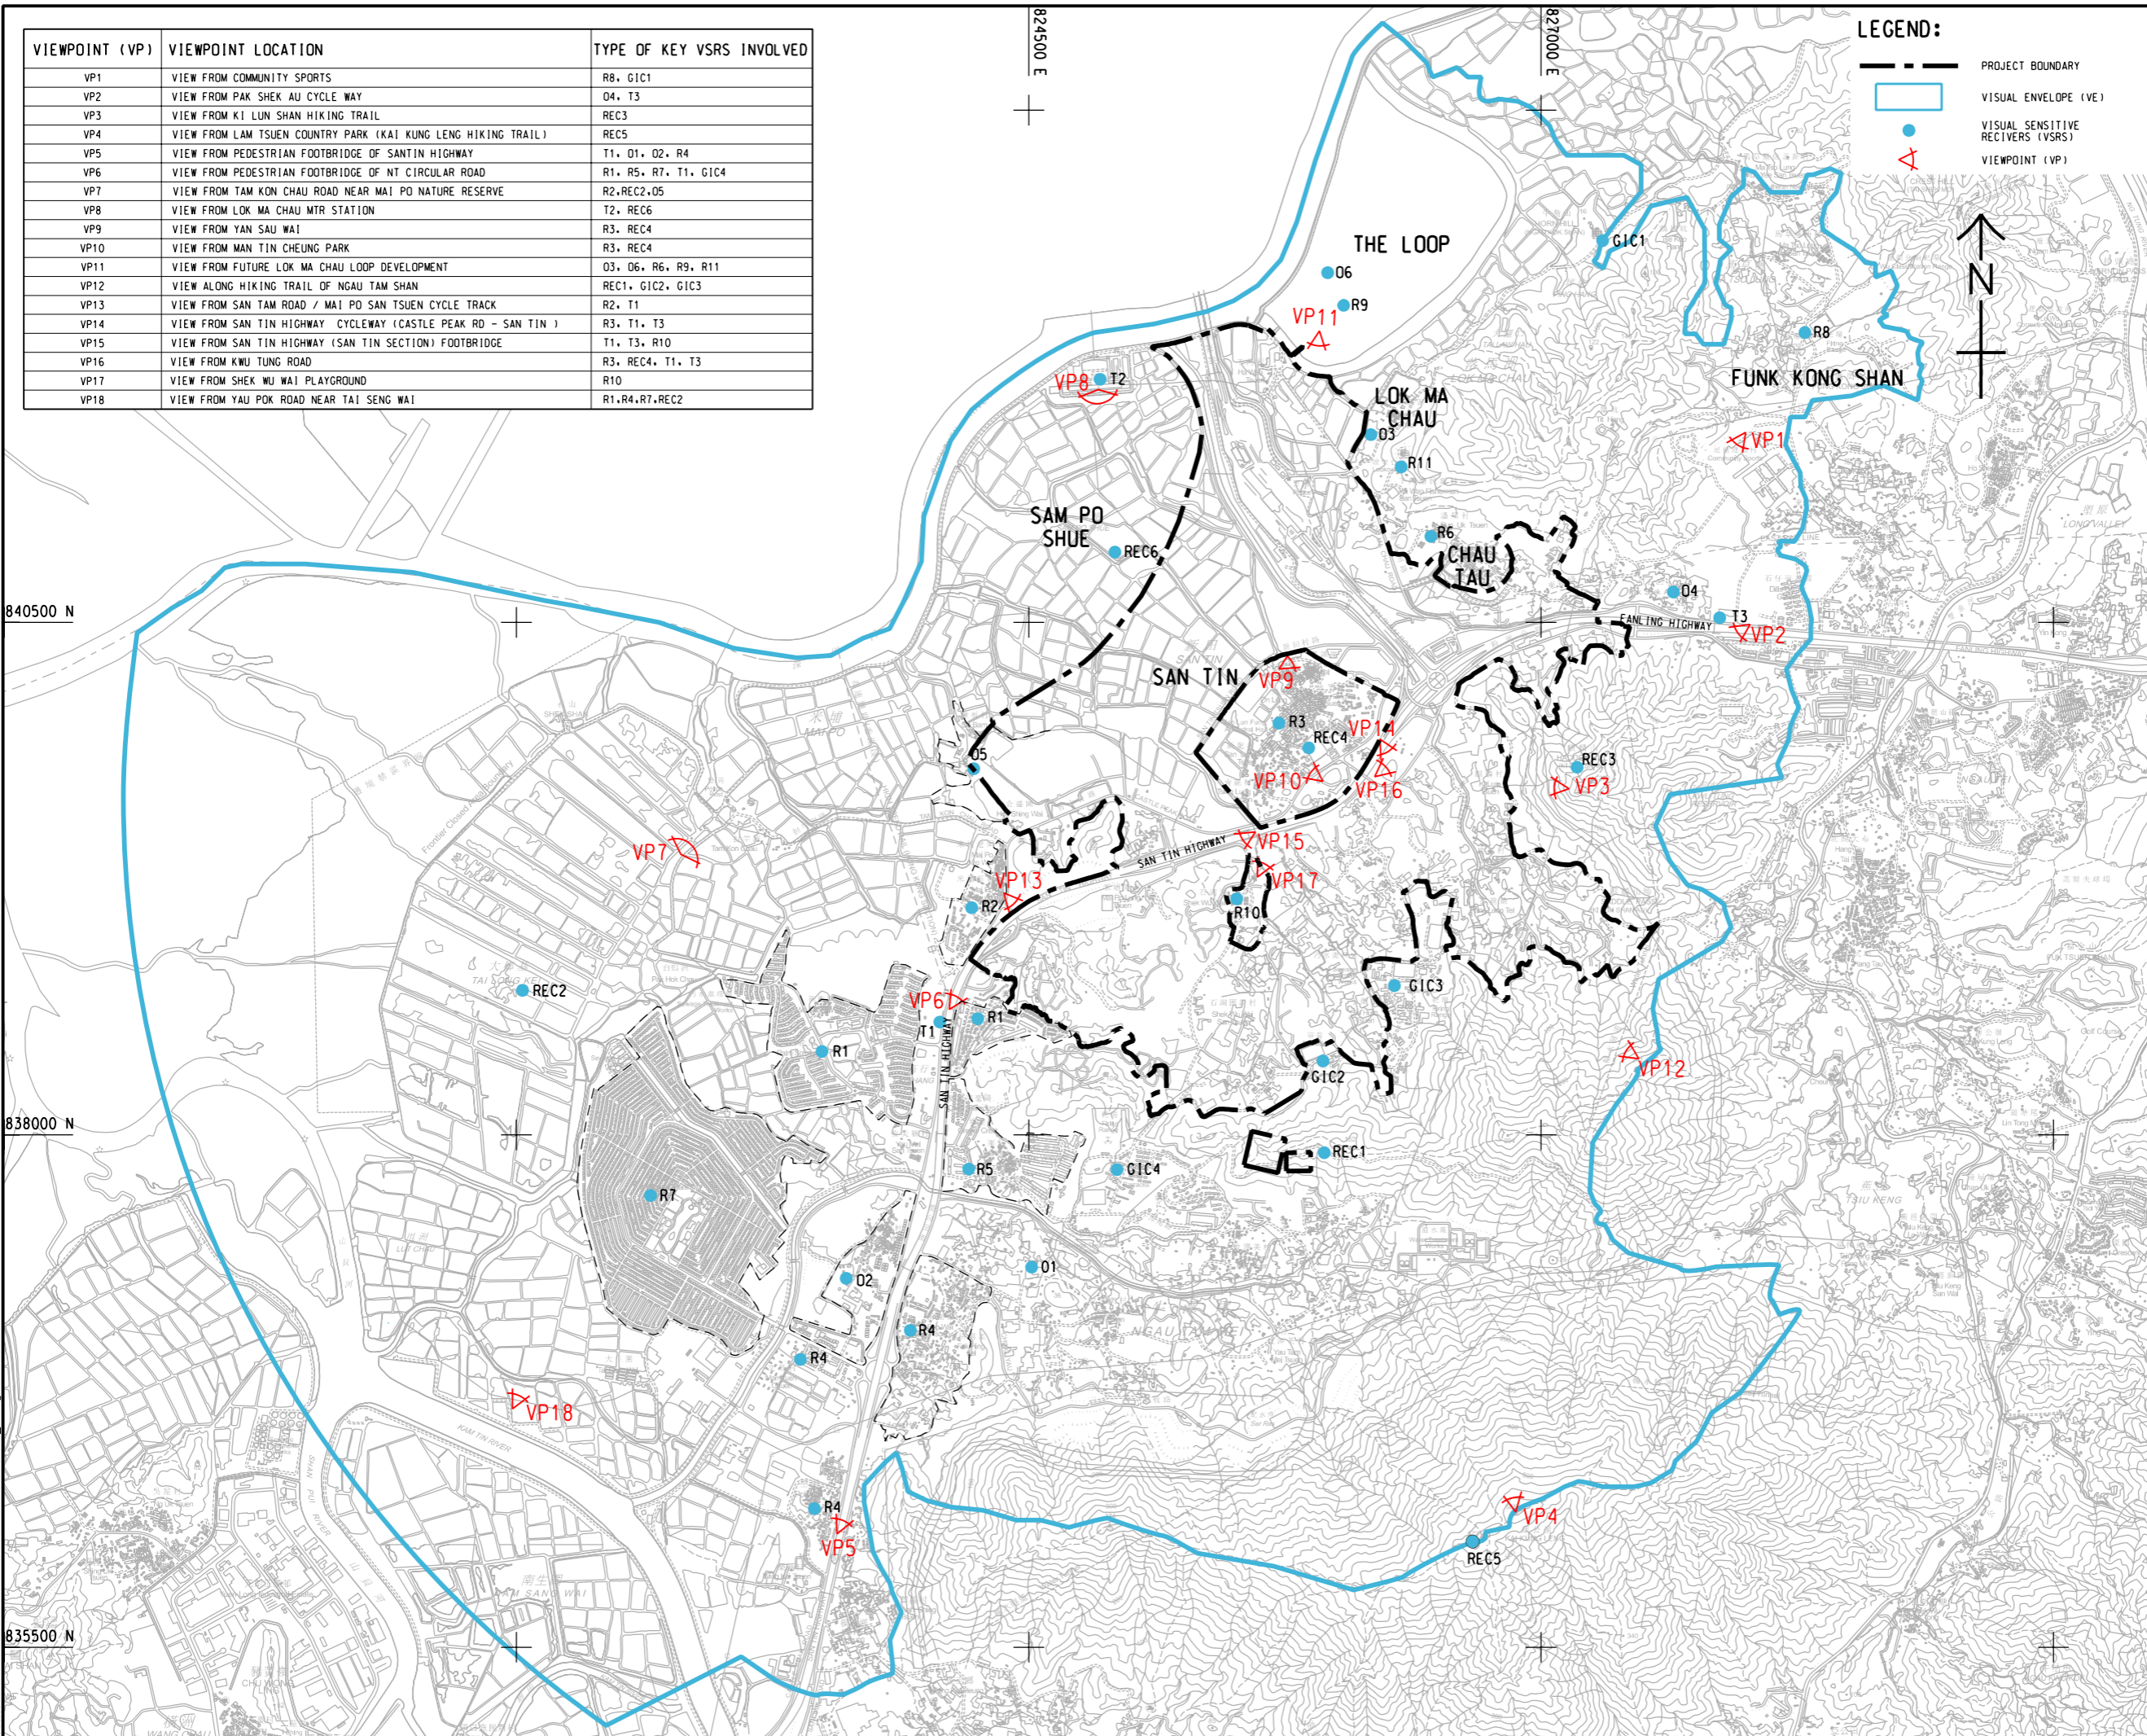

PROJECT
 項目
FIRST PHASE DEVELOPMENT OF THE NEW TERRITORIES NORTH – SAN TIN / LOK MA CHAU DEVELOPMENT NODE – INVESTIGATION

CLIENT
 業主
 **土木工程拓展署**
 Civil Engineering and Development Department
 **規劃署**
 Planning Department

CONSULTANT
 顧問公司
 AECOM Asia Company Ltd.
 www.aecom.com

SUB-CONSULTANTS
 分判工程師/顧問公司

ISSUE/REVISION
 修訂

IR	DATE	DESCRIPTION	CHK.

STATUS
 階段

SCALE **DIMENSION UNIT**
 比例 尺寸單位
 A3 1 : 30000 METRES

KEY PLAN
 索引圖

PROJECT NO. **AGREEMENT NO.**
 項目編號 協議編號
 60670882 CE 20/2021

SHEET TITLE
 圖紙名稱
 VISUAL ENVELOPE, VISUAL SENSITIVE RECEIVERS AND LOCATION OF VIEWPOINTS

SHEET NUMBER
 圖紙編號
 60670882/A34/FIGURE 14.9a

This drawing has been prepared for the use of AECOM's client. It may not be used, modified, reproduced or relied upon by third parties, except as agreed by AECOM or as required by law. AECOM accepts no responsibility, and disclaims any liability, whatsoever, for any part, that less or more on this drawing without AECOM's express written consent. All measurements must be obtained from the stated dimensions.