


ISO A1 594mm x 841mm
 Approved:
 Checked:
 Designer:
 Project Management Initials:
 839000 N
 838900 N
 Plot File by: Yifeng.CI 11/14/2023
 PATH P:\PROJECTS\60670882\DRAWING\REPORT\A34\A34_385.dgn

NOTES:

- FOR NOTE AND LEGEND REFER TO DRAWING NO. 60670882/A34/Figure 2.12.
- THIS DRAWING TO BE READ IN CONJUNCTION WITH DRAWING NO. 60670882/A34/Figure 2.12.

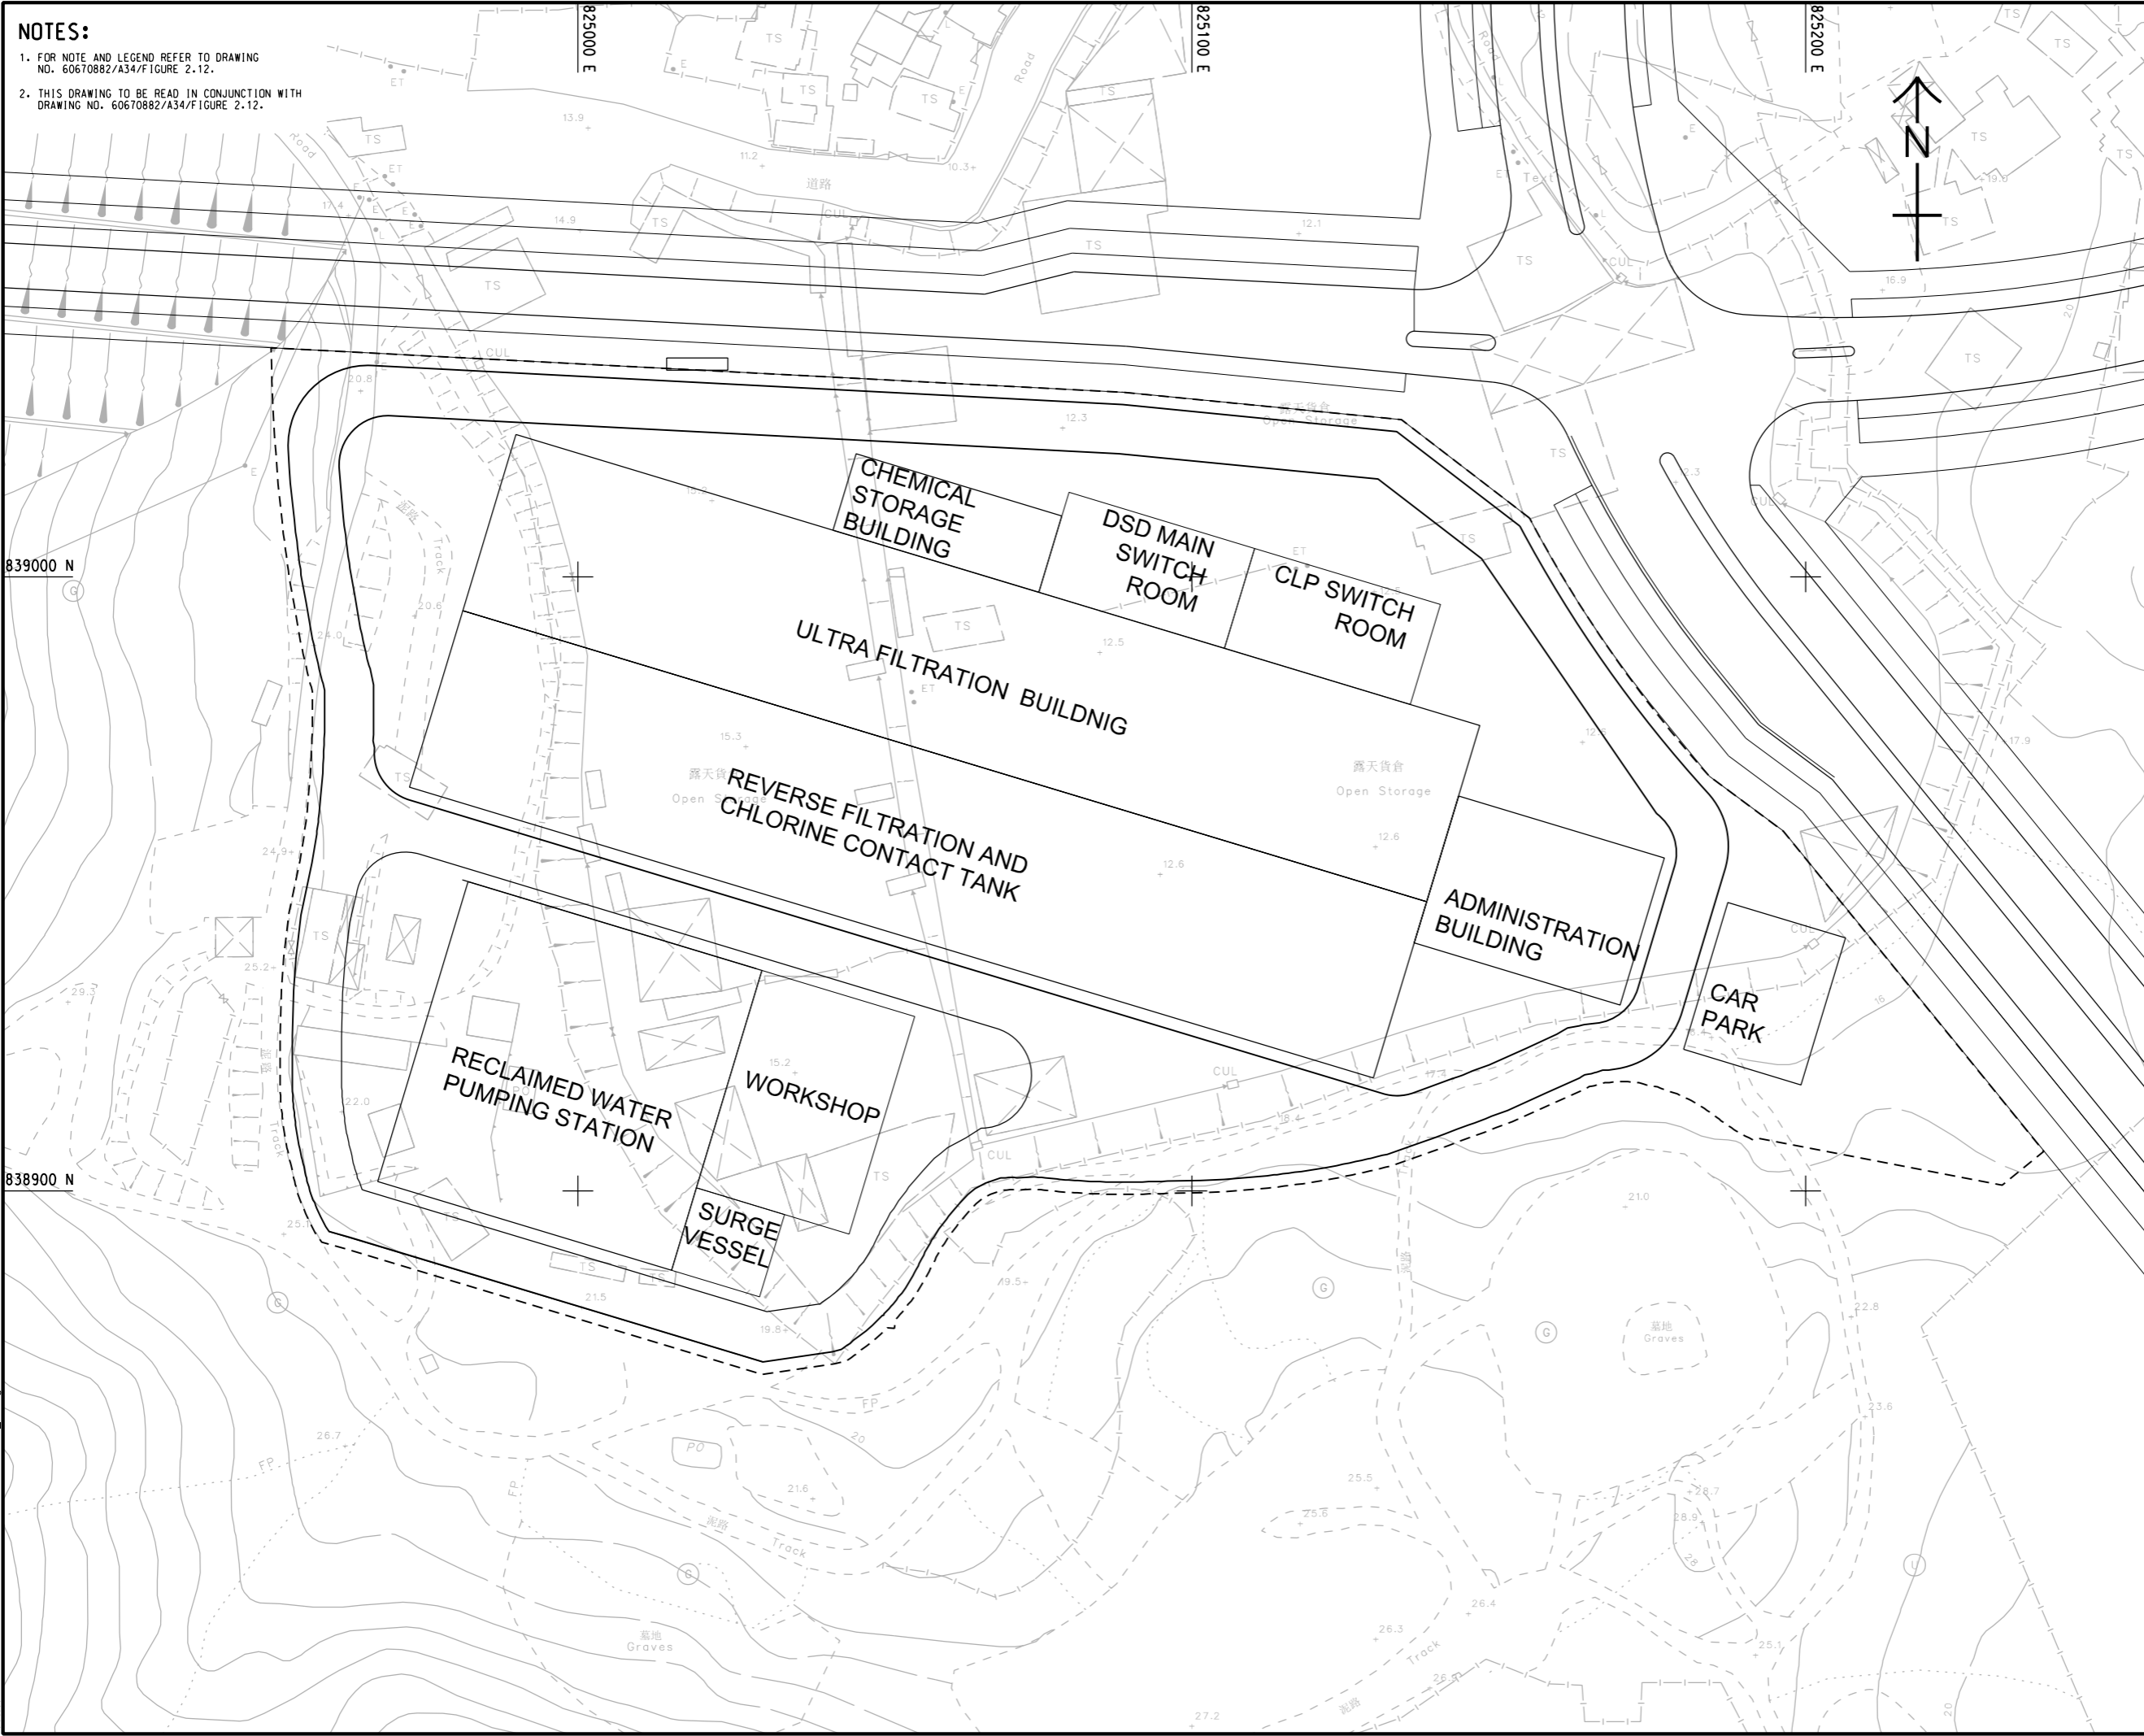

PROJECT
 項目
FIRST PHASE DEVELOPMENT OF THE NEW TERRITORIES NORTH – SAN TIN / LOK MA CHAU DEVELOPMENT NODE – INVESTIGATION

CLIENT
 業主
 **土木工程拓展署**
 Civil Engineering and Development Department
 **規劃署**
 Planning Department

CONSULTANT
 工程顧問公司
 AECOM Asia Company Ltd.
 www.aecom.com

SUB-CONSULTANTS
 分判工程顧問公司

ISSUE/REVISION
 修訂

IR	DATE	DESCRIPTION	CHK.
修訂	日期	內容描述	核對

STATUS
 階段

SCALE
 比例
 A3 1 : 1000

DIMENSION UNIT
 尺寸單位
 METRES

KEY PLAN
 索引圖

PROJECT NO.
 項目編號
 60670882

AGREEMENT NO.
 協議編號
 CE 20/2021

SHEET TITLE
 圖紙名稱
 GENERAL LAYOUT OF STLMC WATER RECLAMATION PLANT

SHEET NUMBER
 圖紙編號
 60670882/A34/FIGURE 2.13

This drawing has been prepared for the use of AECOM's client. It may not be used, modified, reproduced or relied upon by third parties, except as agreed by AECOM or as required by law. AECOM accepts no responsibility, and denies any liability whatsoever, for any part, that less or more on this drawing without AECOM's express written consent. Do not scale this document. All measurements must be obtained from the stated dimensions.