


ISO A1 594mm x 841mm  
 Approved:  
 Checked:  
 Designer:  
 Project Management Initials:

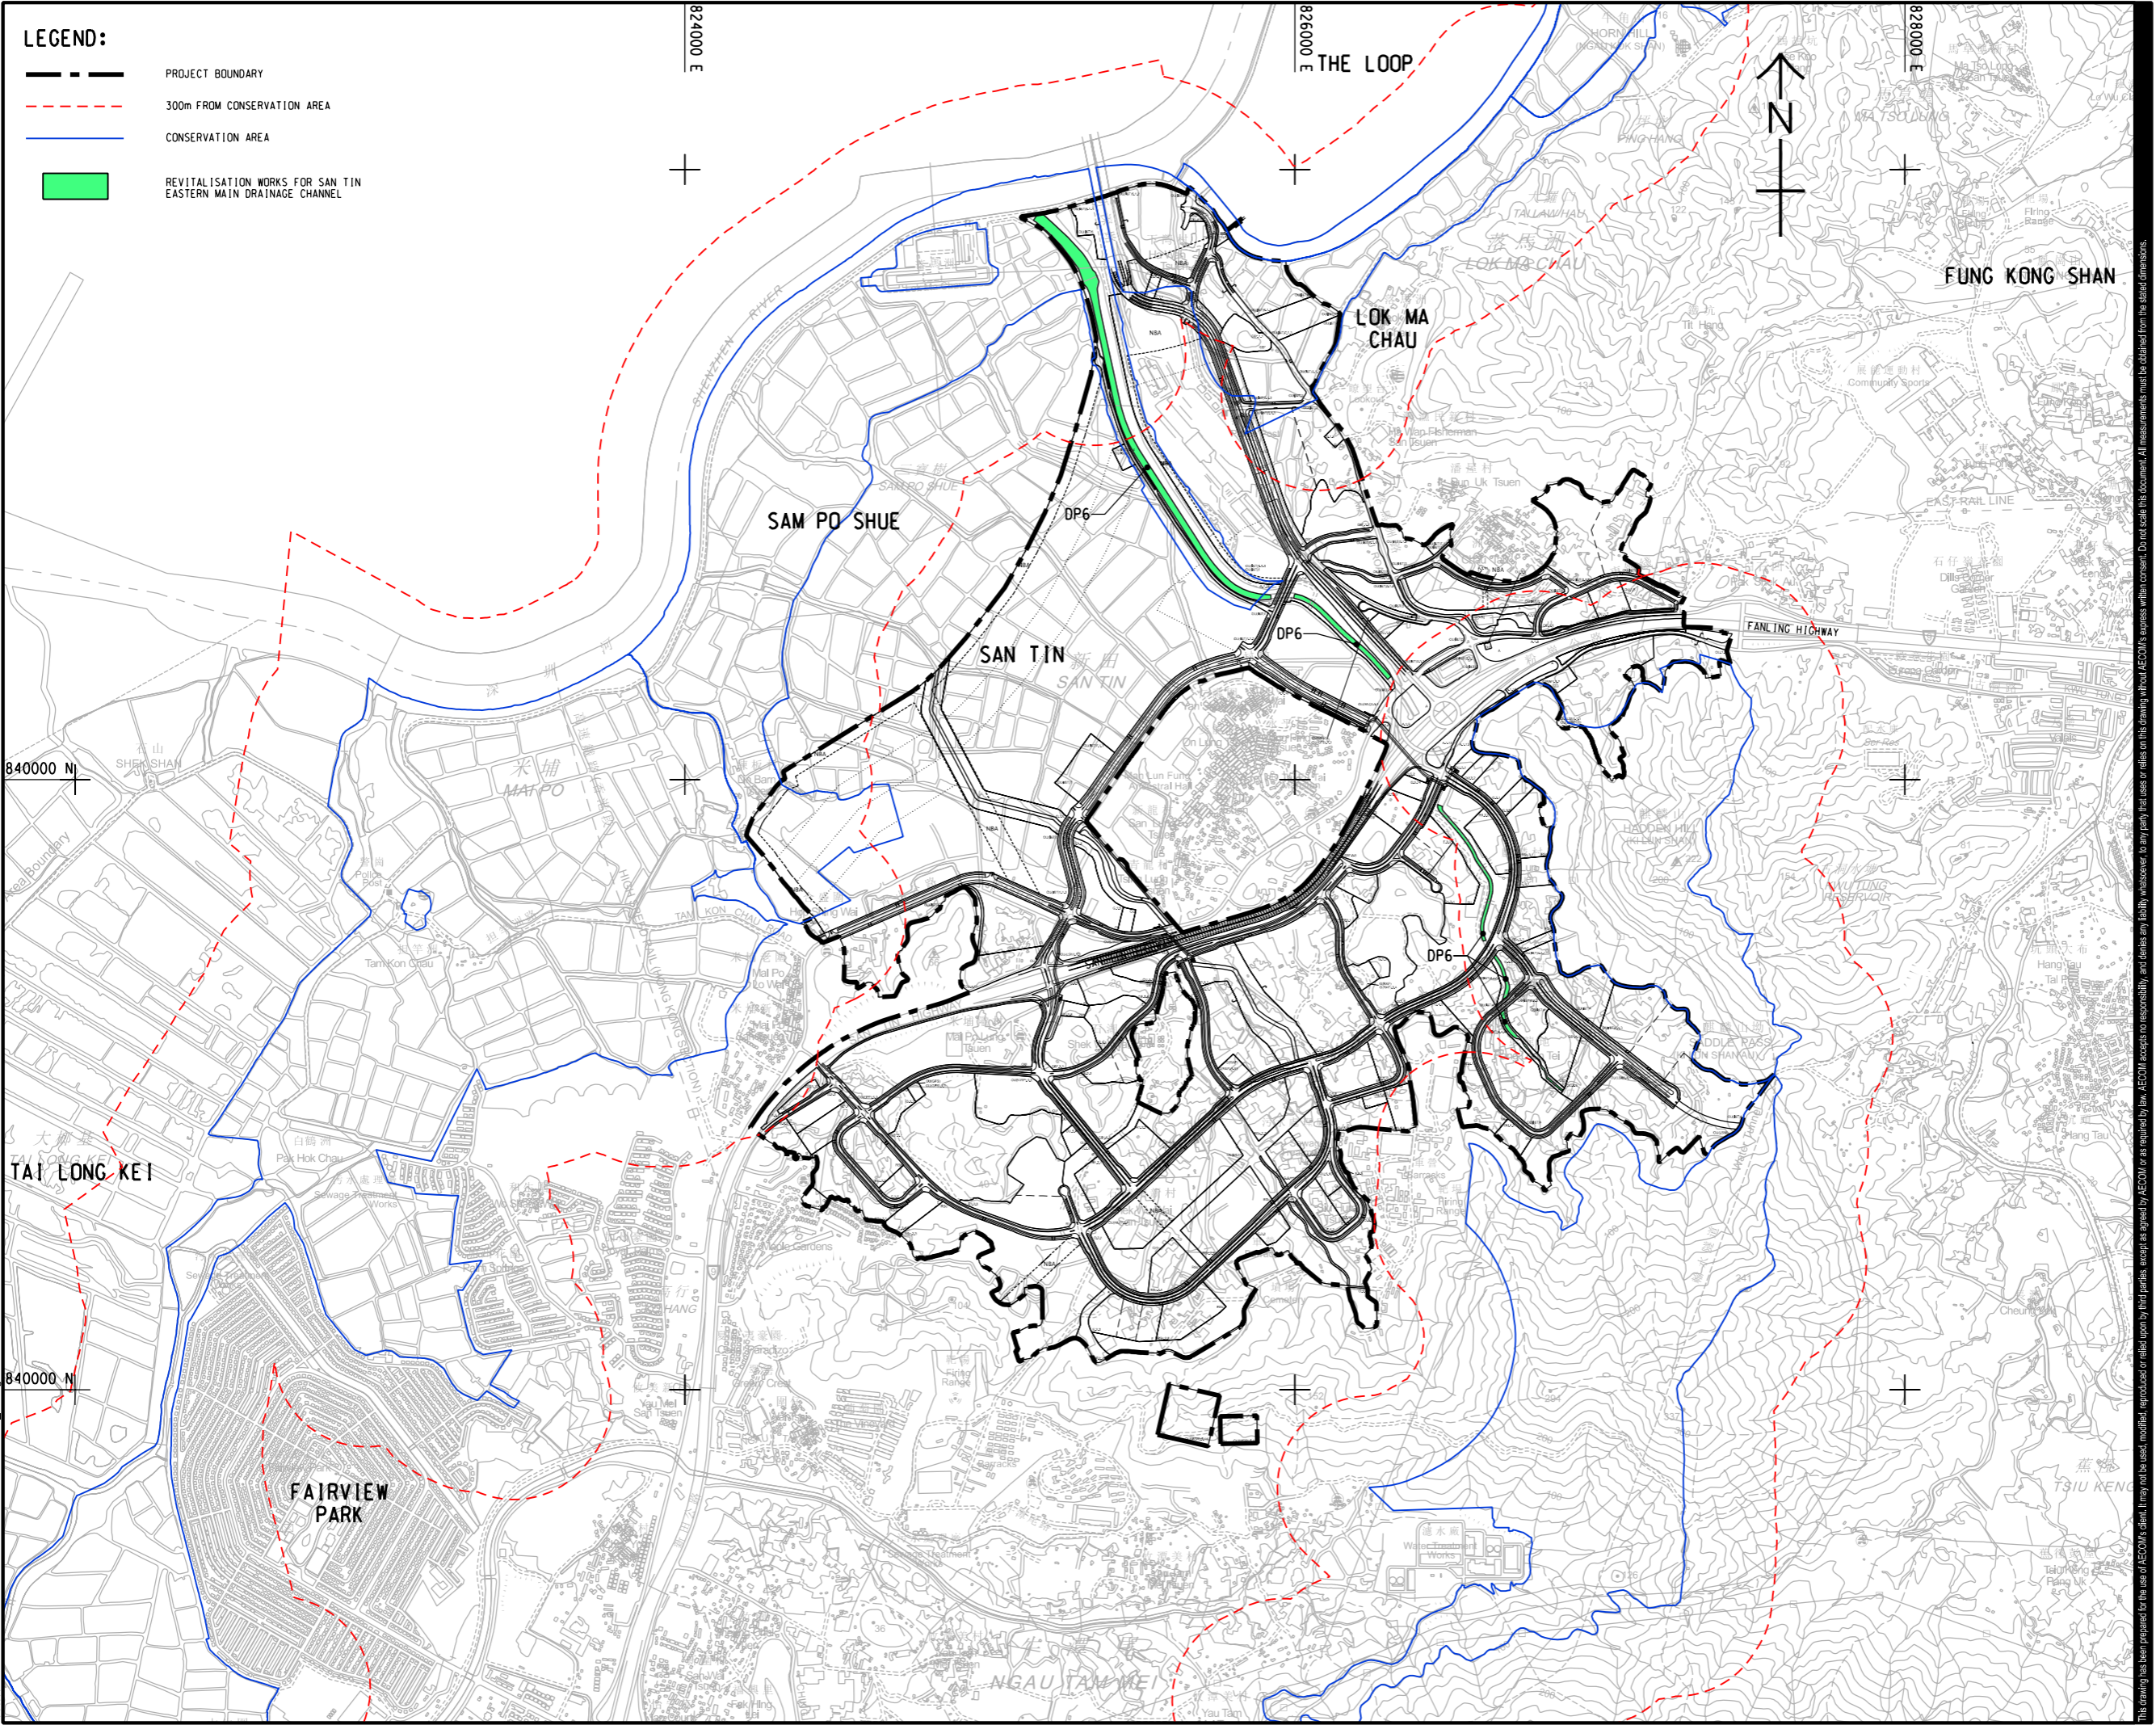

- LEGEND:**
- PROJECT BOUNDARY
  - 300m FROM CONSERVATION AREA
  - CONSERVATION AREA
  - REVITALISATION WORKS FOR SAN TIN EASTERN MAIN DRAINAGE CHANNEL

**AECOM**

PROJECT  
 FIRST PHASE DEVELOPMENT OF THE NEW TERRITORIES NORTH – SAN TIN / LOK MA CHAU DEVELOPMENT NODE – INVESTIGATION

CLIENT  
 土木工程拓展署  
 Civil Engineering and Development Department

規劃署  
 Planning Department

CONSULTANT  
 AECOM Asia Company Ltd.  
 www.aecom.com

SUB-CONSULTANTS

**ISSUE/REVISION**

IR	DATE	DESCRIPTION	CHK.

**STATUS**

**SCALE**      **DIMENSION UNIT**

A3 1 : 20000      METRES

**KEY PLAN**

**PROJECT NO.**      **AGREEMENT NO.**

60670882      CE 20/2021

**SHEET TITLE**

LOCATION PLAN OF DESIGNATED PROJECT 6 (DP6) - REVITALISATION WORKS FOR SAN TIN EASTERN MAIN DRAINAGE CHANNEL

**SHEET NUMBER**

60670882/A34/FIGURE 2.14

This drawing has been prepared for the use of AECOM's client. It may not be used, modified, reproduced or relied upon by third parties, except as agreed by AECOM or as required by law. AECOM accepts no responsibility, and denies any liability, whatsoever, to any party, that uses or relies on this drawing without AECOM's express written consent. All measurements must be obtained from the stated dimensions.

Plot File by: Wuming\_Zeng/2023/11/8  
 PATH: P:\PROJECT\1510267082\DRAWING\REPORT\A34\A34\_395.dwg