


ISO A1 594mm x 841mm
 Approved:
 Checked:
 Designer:
 Project Management Initials:
 2023/12/28
 PATH PROJECTS/0670882/DRAWING/REPORT/A34/A34_370.dwg

LEGEND:

- PROJECT BOUNDARY
- NEW ELEVATED DISTRIBUTOR ROAD SERVING THE STLMC DN
- NEW AT-GRADE DISTRIBUTOR ROADS SERVING THE STLMC DN
- ROAD LEVEL

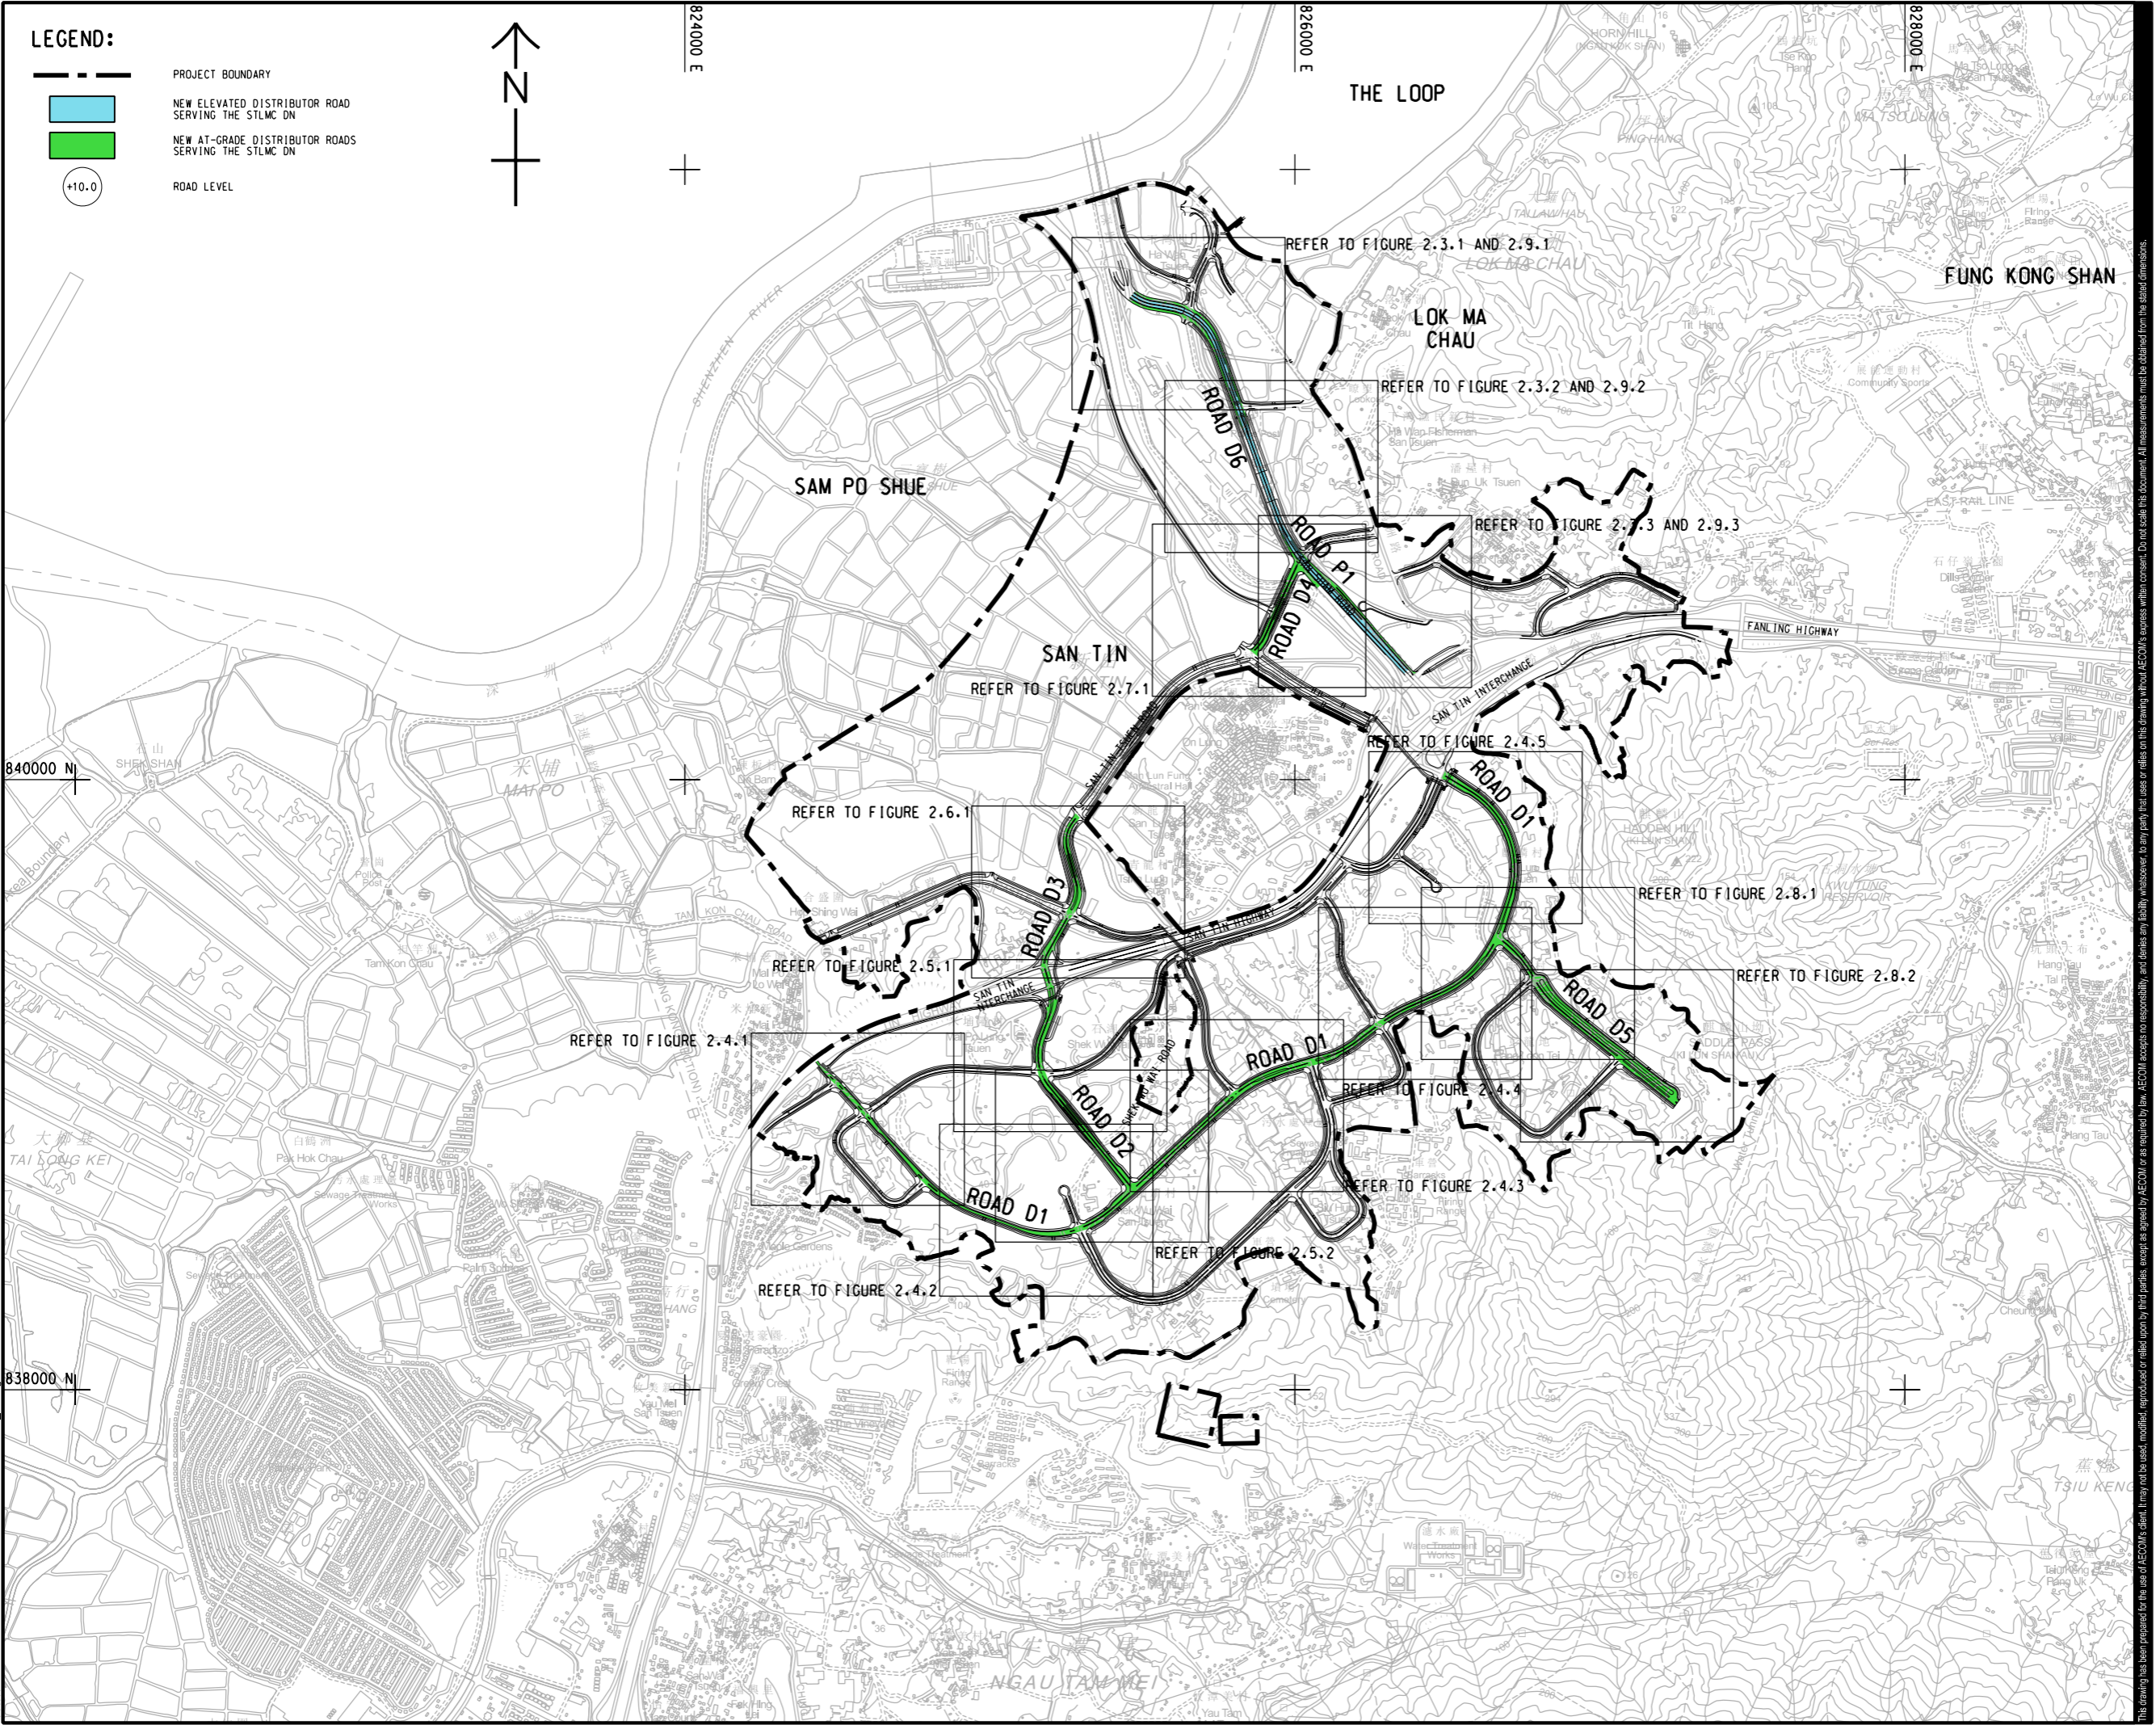

AECOM

PROJECT
 項目
 FIRST PHASE DEVELOPMENT OF THE NEW TERRITORIES NORTH – SAN TIN / LOK MA CHAU DEVELOPMENT NODE – INVESTIGATION

CLIENT
 業主
 土木工程拓展署
 Civil Engineering and Development Department
 規劃署
 Planning Department

CONSULTANT
 顧問公司
 AECOM Asia Company Ltd.
 www.aecom.com

SUB-CONSULTANTS
 分判工程師/顧問公司

ISSUE/REVISION
 修訂

IR	DATE	DESCRIPTION	CHK.

STATUS
 階段

SCALE
 比例
 A3 1 : 20000

DIMENSION UNIT
 尺寸單位
 METRES

KEY PLAN
 索引圖

PROJECT NO.
 項目編號
 60670882

AGREEMENT NO.
 協議編號
 CE 20/2021

SHEET TITLE
 圖紙名稱
 LOCATION PLAN OF DESIGNATED PROJECT 1 (DP1) - PRIMARY DISTRIBUTOR ROAD AND DISTRICT DISTRIBUTOR ROAD

SHEET NUMBER
 圖紙編號
 60670882/A34/FIGURE 2.2

This drawing has been prepared for the use of AECOM's client. It may not be used, modified, reproduced or relied upon by third parties, except as agreed by AECOM or as required by law. AECOM accepts no responsibility, and disclaims any liability, whatsoever, for any part, that, in or on this drawing, without AECOM's express written consent. Do not scale this document. All measurements must be obtained from the stated dimensions.