


ISO A1 594mm x 841mm
 Approved:
 Checked:
 Designer:
 Project Management Initials:
 11/11/2023
 PATH PROJECTS\60670882\DRAWING\REPORT\A34\A34_373.dgn

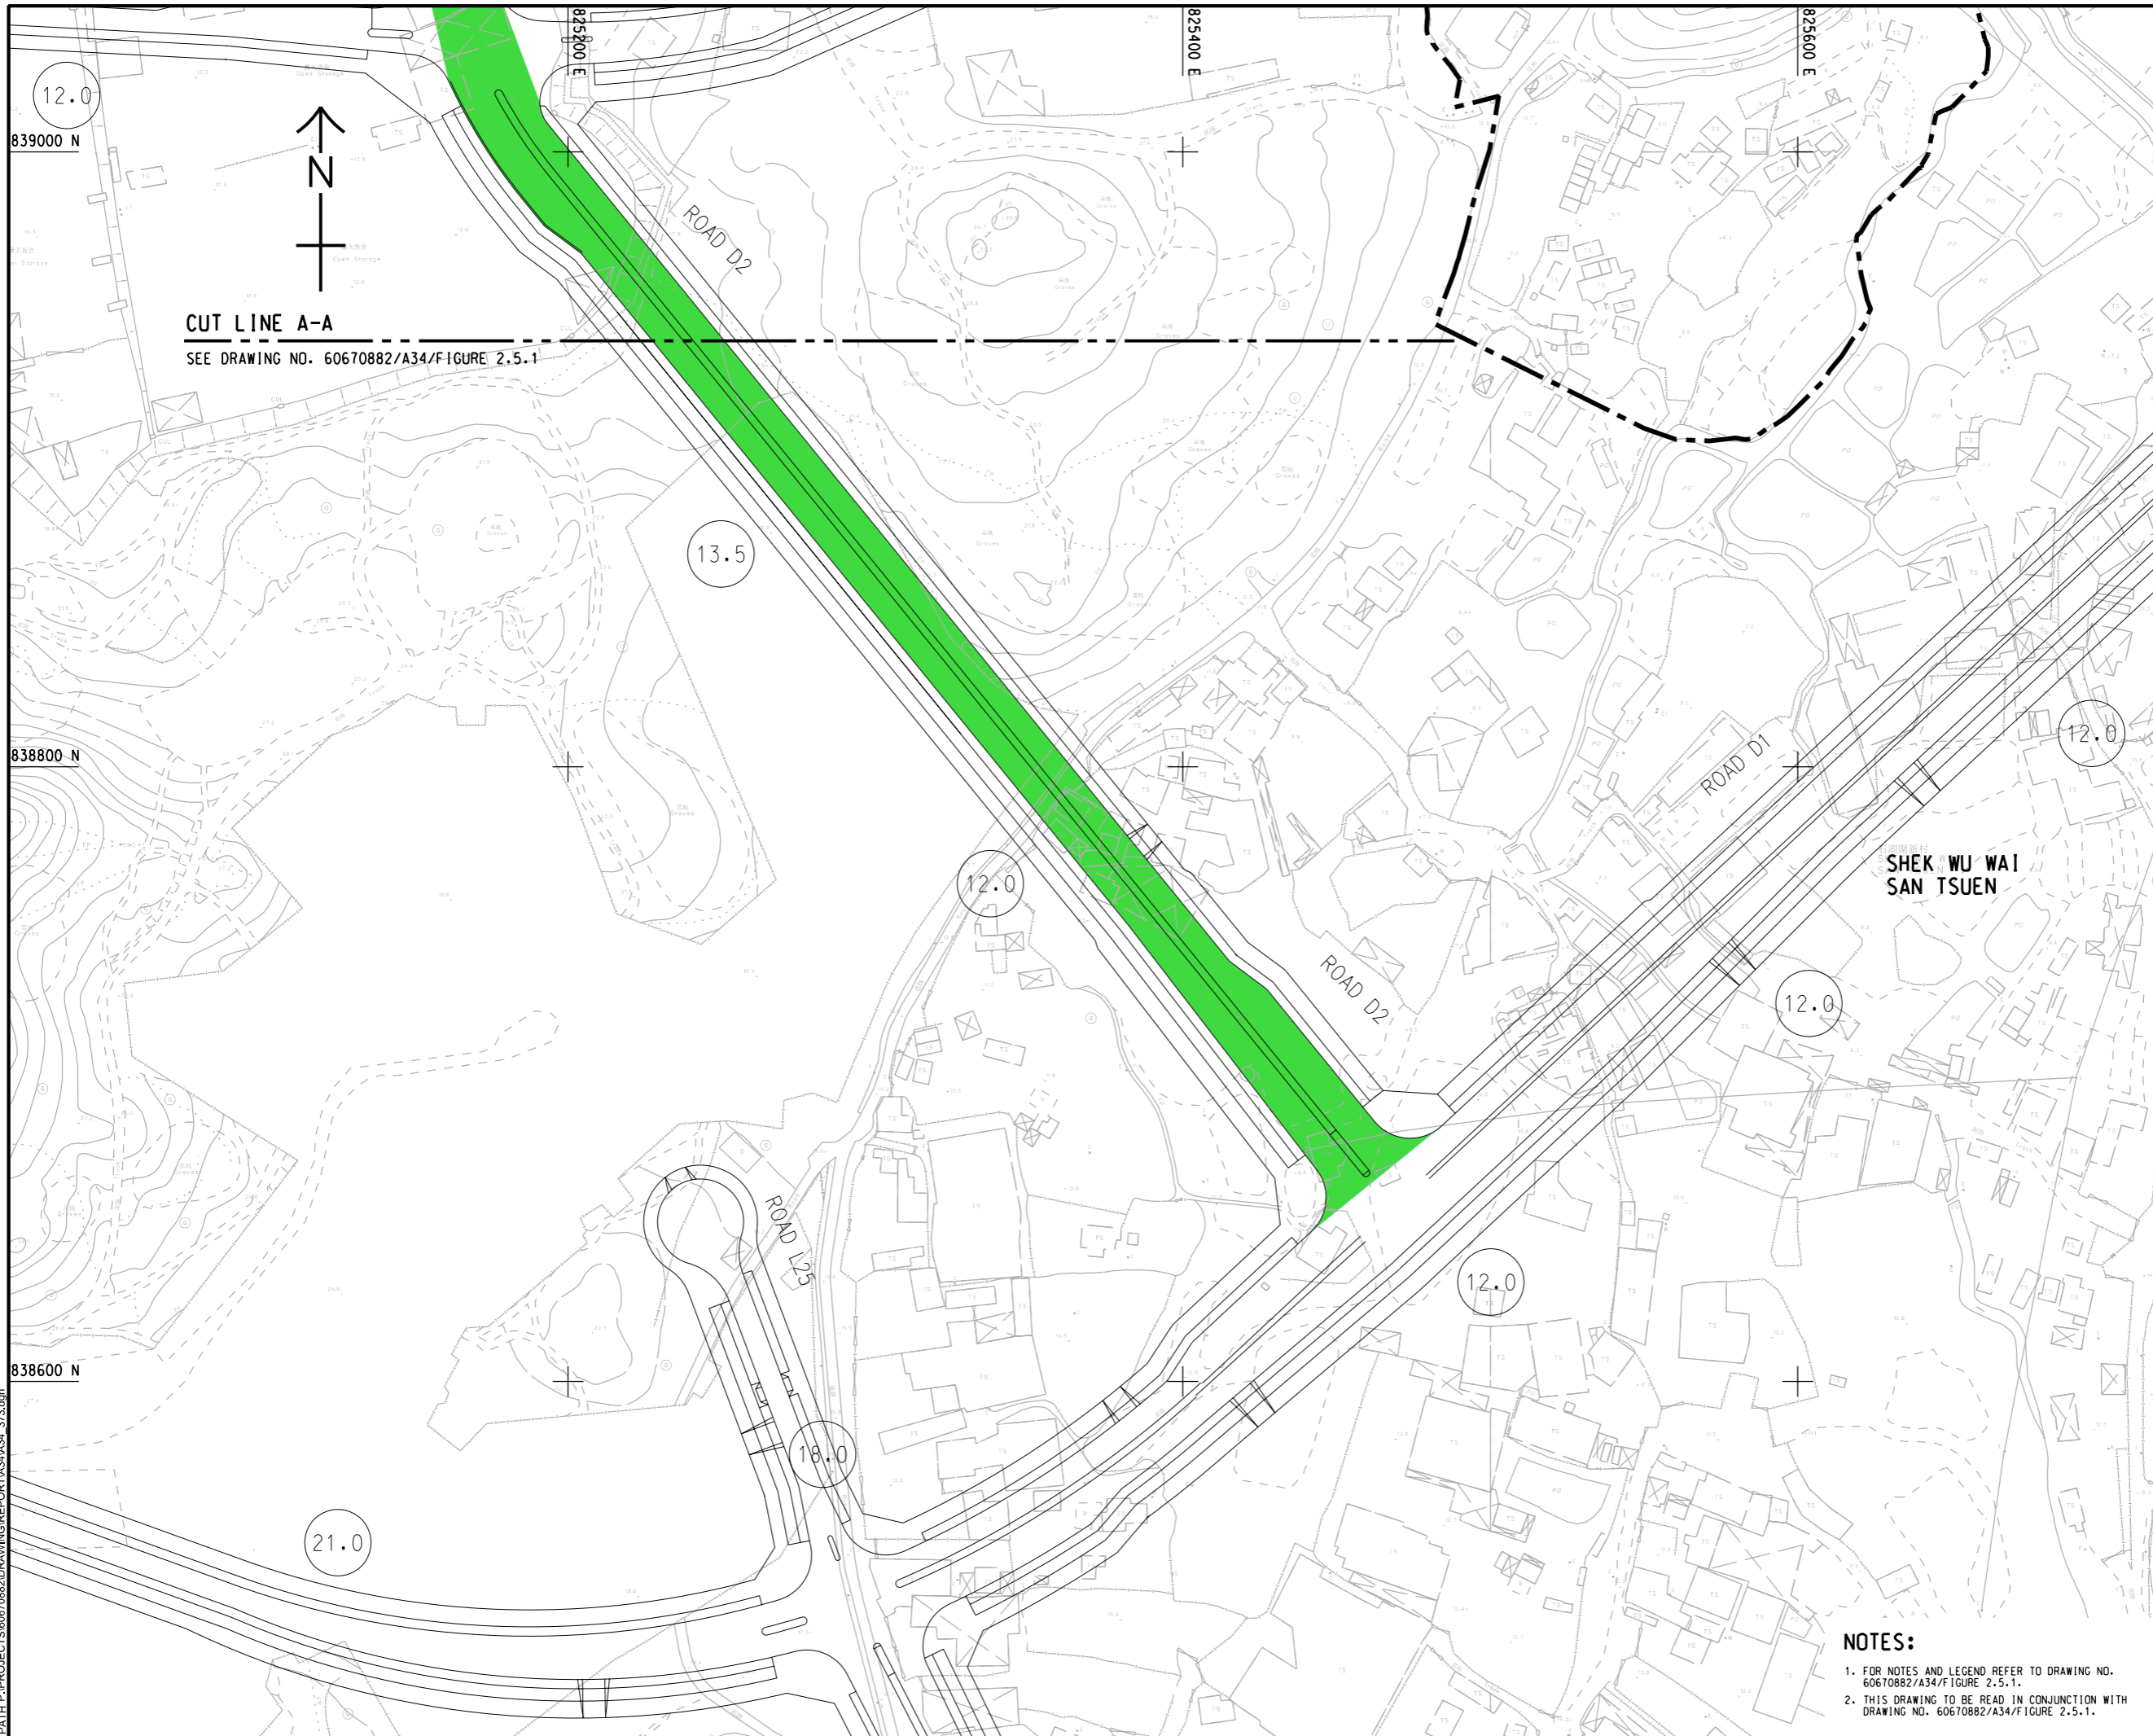

ISSUE/REVISION
 修訂


IR	DATE	DESCRIPTION	CHK.

STATUS
 階段

SCALE
 比例
 A3 1 : 2000

DIMENSION UNIT
 尺寸單位
 METRES

KEY PLAN A3 1 : 200000
 索引圖

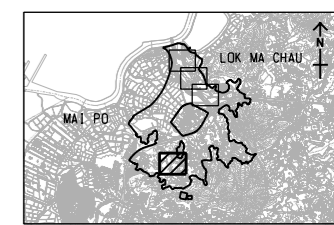

PROJECT NO.
 項目編號
 60670882

AGREEMENT NO.
 協議編號
 CE 20/2021

SHEET TITLE
 圖紙名稱
 GENERAL LAYOUT OF NEW DISTRICT DISTRIBUTOR ROAD (ROAD D2)

SHEET NUMBER
 圖紙編號
 60670882/A34/FIGURE 2.5.2

- NOTES:**
- FOR NOTES AND LEGEND REFER TO DRAWING NO. 60670882/A34/FIGURE 2.5.1.
 - THIS DRAWING TO BE READ IN CONJUNCTION WITH DRAWING NO. 60670882/A34/FIGURE 2.5.1.

This drawing has been prepared for the use of AECOM's client. It may not be used, modified, reproduced or relied upon by third parties, except as agreed by AECOM or as required by law. AECOM accepts no responsibility, and denies any liability whatsoever, for any part, in whole or in part, that is used or relied on in this drawing without AECOM's express written consent. All measurements must be obtained from the stated dimensions.