


ISO A1 594mm x 841mm
 Approved:
 Checked:
 Designer:
 Project Management Initials:
 Plot File by: Yifeng, C:\11/14/2023
 PATH P:\PROJECTS\60670882\DRAWING\REPORT\A34\A34_374.dgn

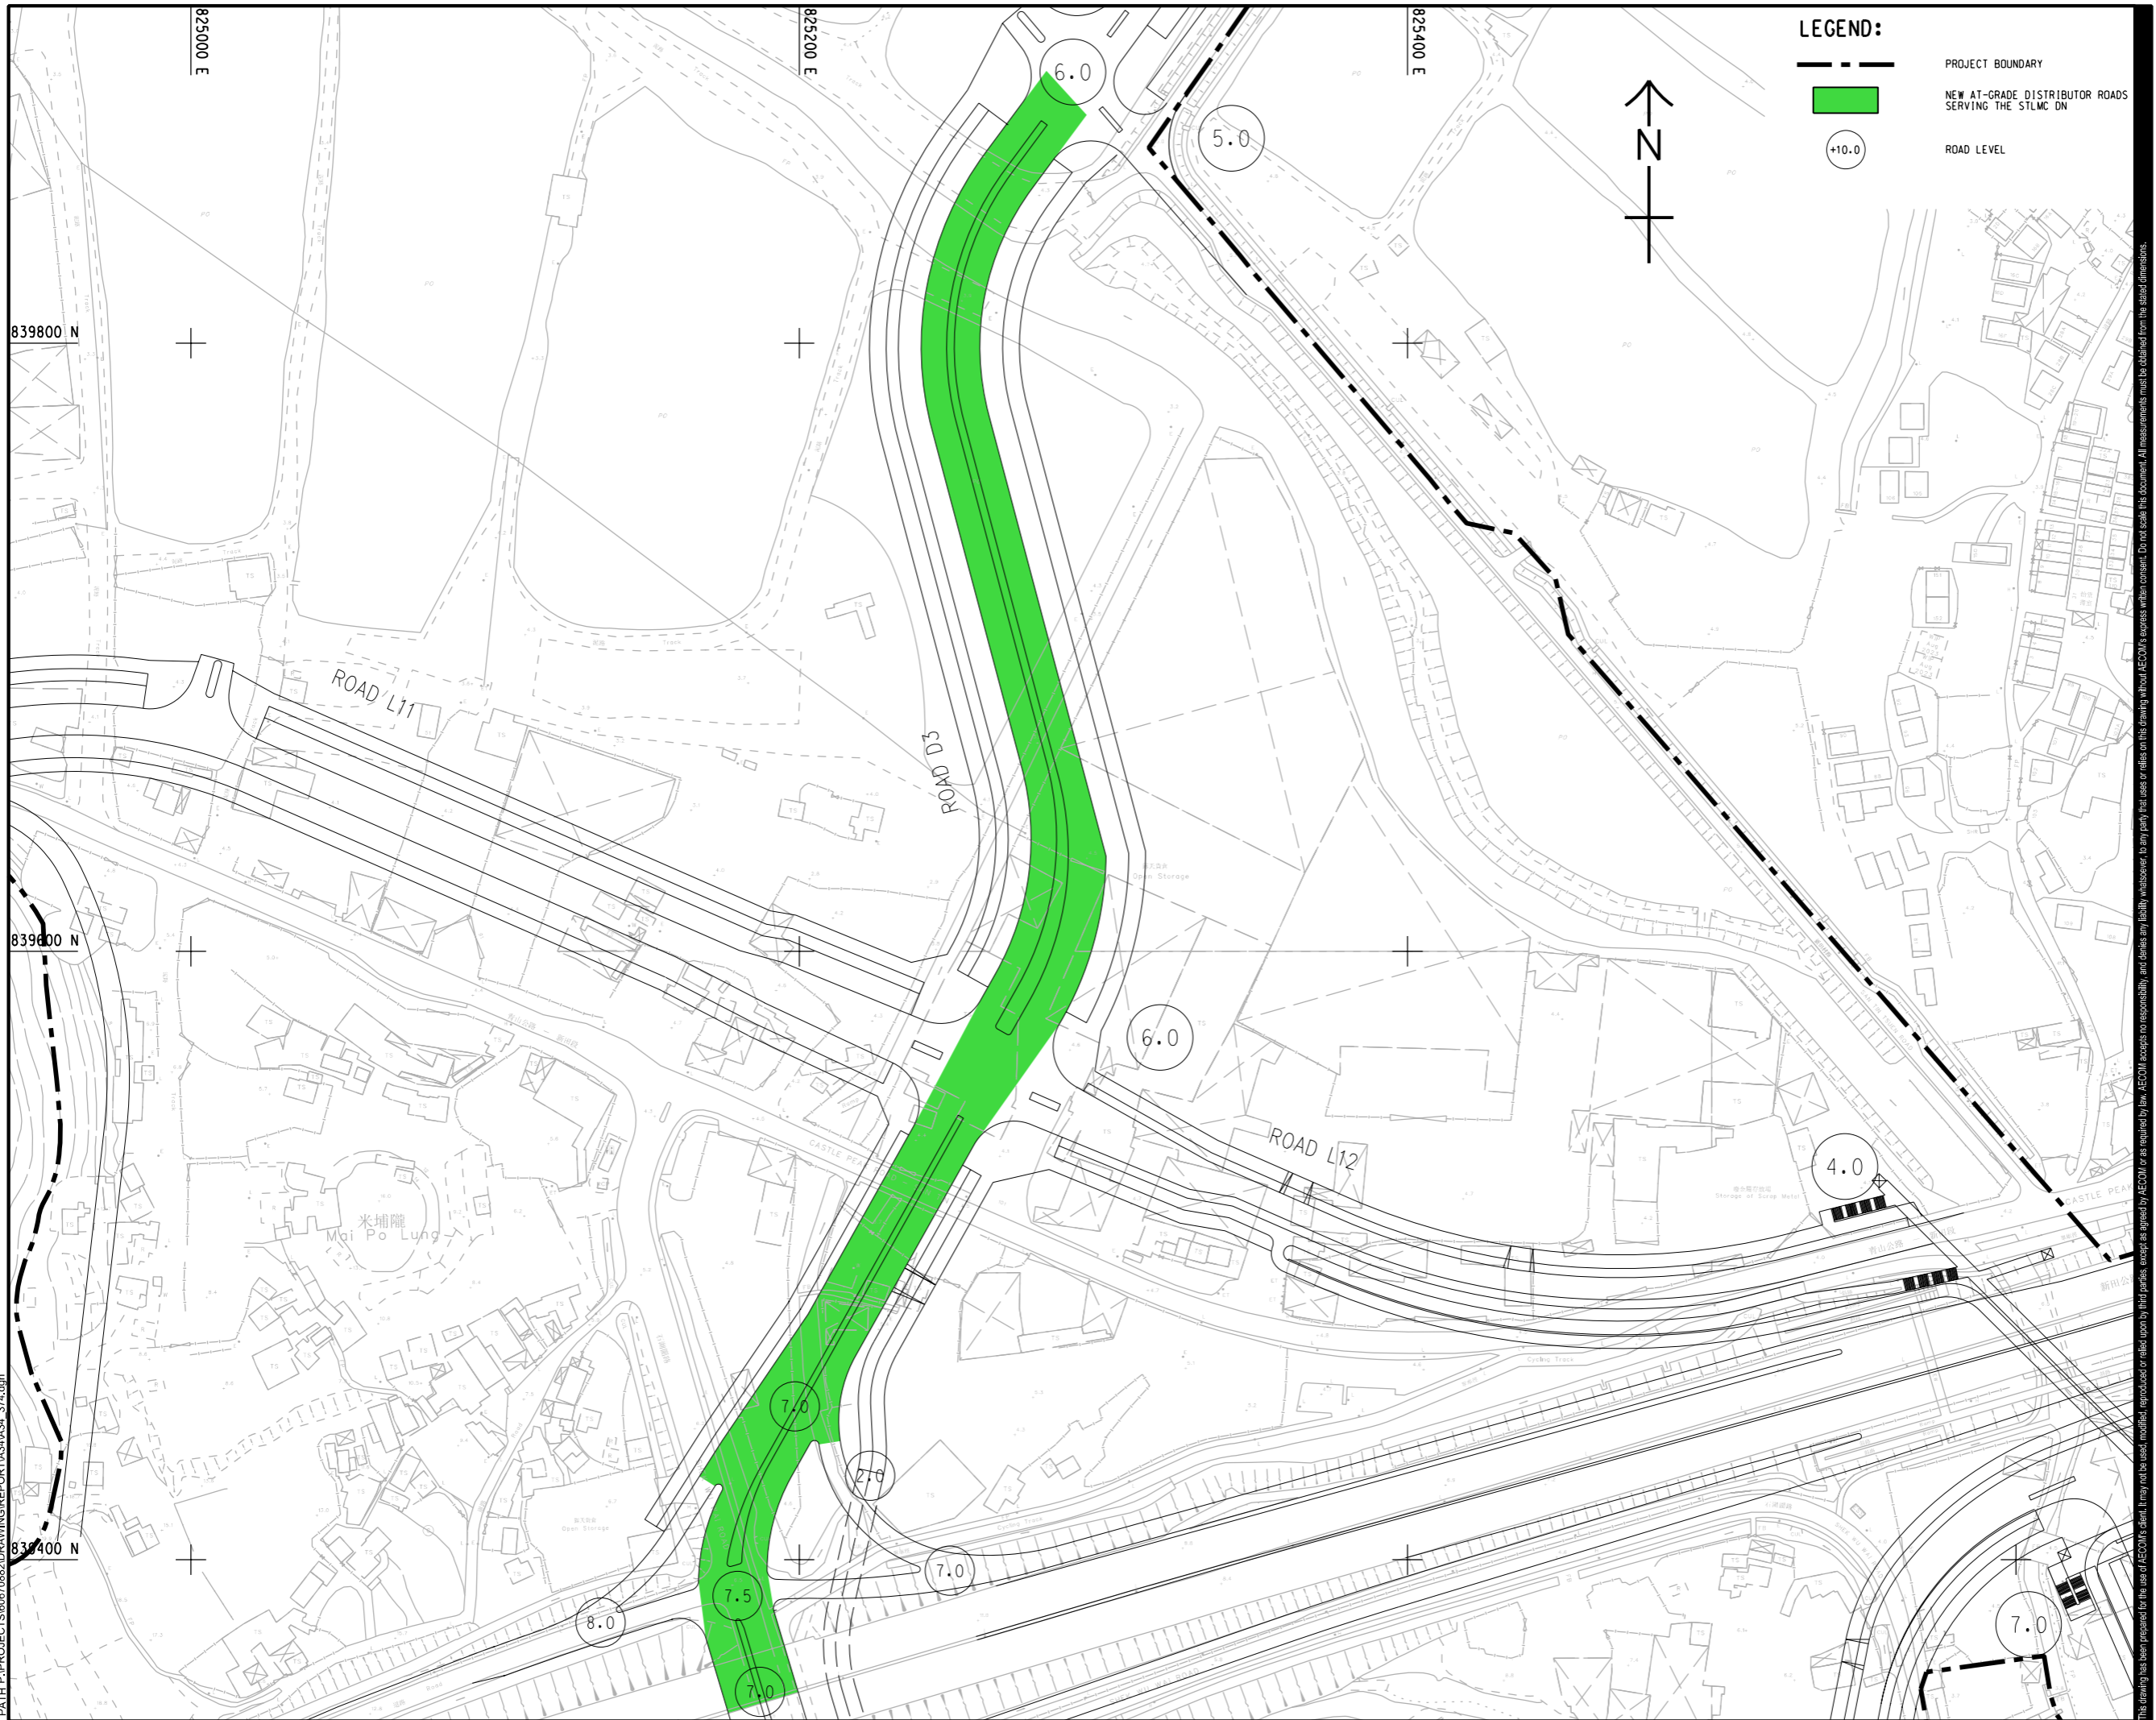

LEGEND:

- PROJECT BOUNDARY
- NEW AT-GRADE DISTRIBUTOR ROADS SERVING THE STL/MC DN
- +10.0 ROAD LEVEL

AECOM

PROJECT
 項目
FIRST PHASE DEVELOPMENT OF THE NEW TERRITORIES NORTH – SAN TIN / LOK MA CHAU DEVELOPMENT NODE – INVESTIGATION

CLIENT
 業主
土木工程拓展署
 Civil Engineering and Development Department
規劃署
 Planning Department

CONSULTANT
 顧問公司
 AECOM Asia Company Ltd.
 www.aecom.com

SUB-CONSULTANTS
 分判工程師有限公司


ISSUE/REVISION
 修訂

I/R	DATE	DESCRIPTION	CHK.

STATUS
 階段

SCALE
 比例
 A3 1 : 2000

DIMENSION UNIT
 尺寸單位
 METRES

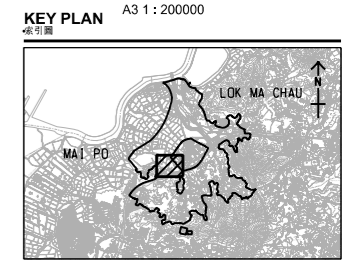

PROJECT NO.
 項目編號
 60670882

AGREEMENT NO.
 協議編號
 CE 20/2021

SHEET TITLE
 圖紙名稱
GENERAL LAYOUT OF NEW DISTRICT DISTRIBUTOR ROAD (ROAD D3)

SHEET NUMBER
 圖紙編號
 60670882/A34/FIGURE 2.6.1

This drawing has been prepared for the use of AECOM's client. It may not be used, modified, reproduced or relied upon by third parties, except as agreed by AECOM or as required by law. AECOM accepts no responsibility, and disclaims any liability, whatsoever, for any part, that is used or relied upon in this drawing without AECOM's express written consent. Do not scale this document. All measurements must be obtained from the stated dimensions.