










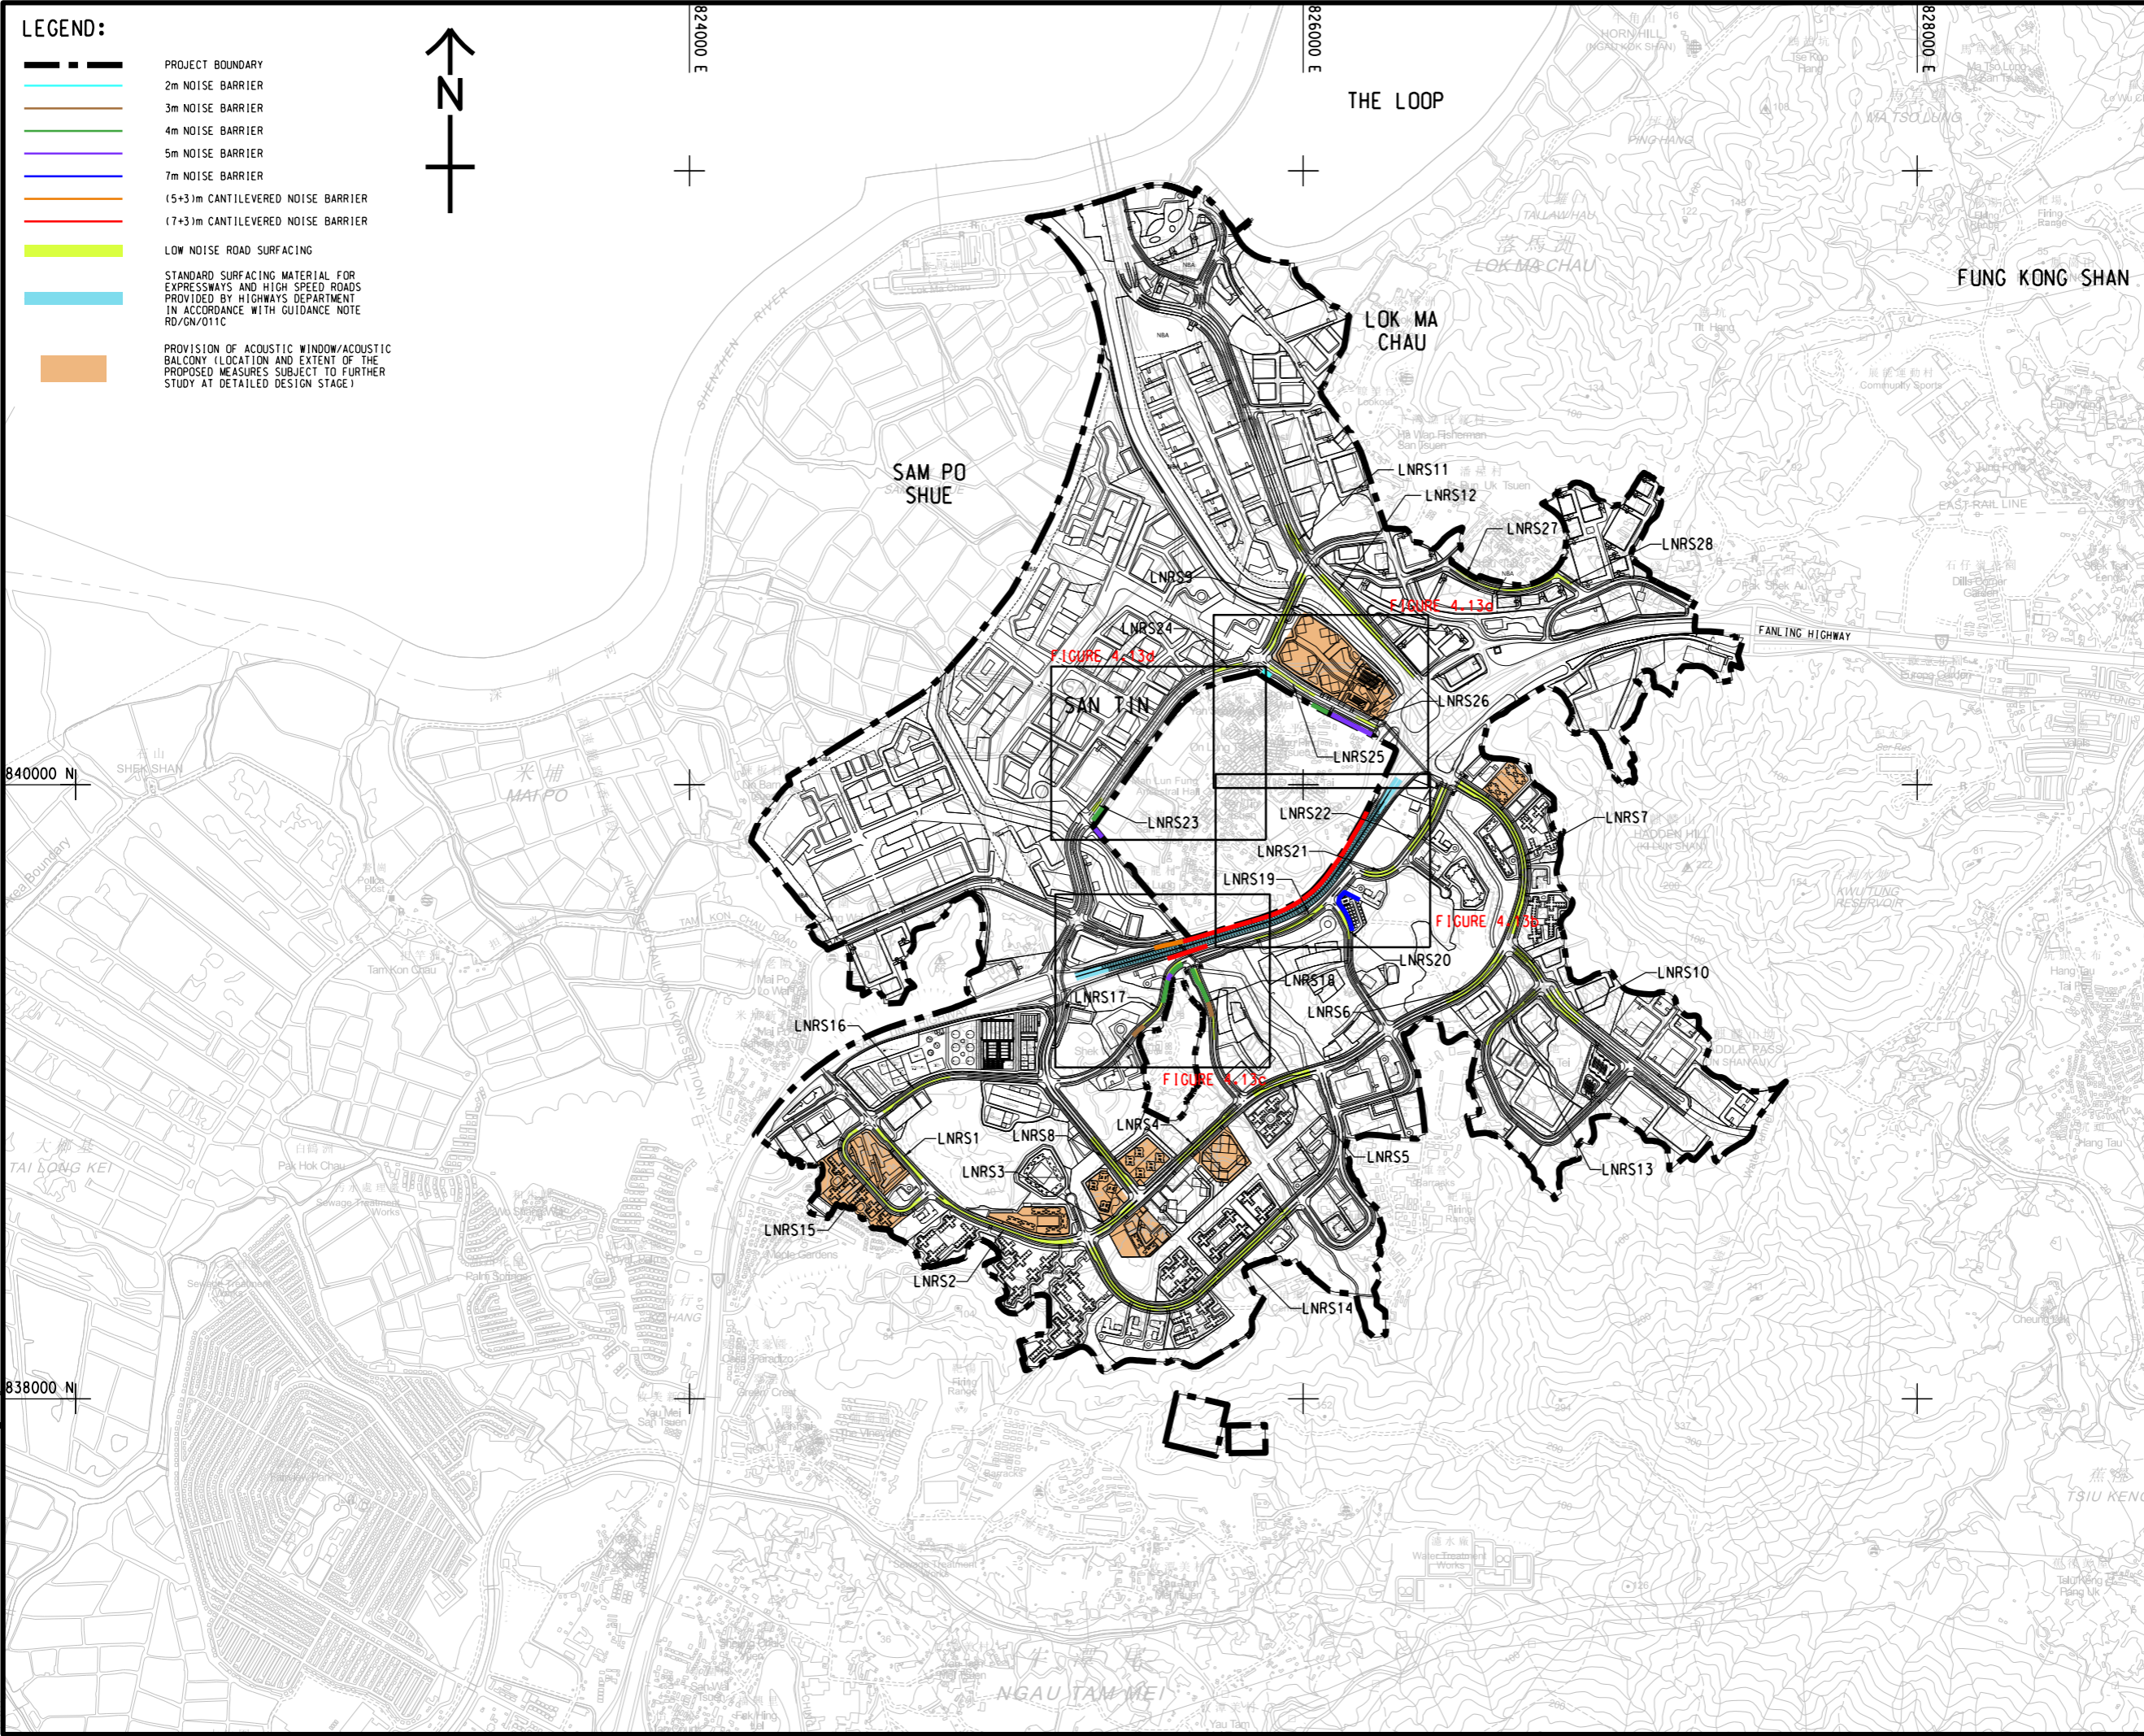


ISO A1 594mm x 841mm  
 Approved:  
 Checked:  
 Designer:  
 Project Management Initials:  
 14/2024  
 PATH PROJECTS/06/082/DRAWING/REPORT/A34/A34\_613.dwg

- LEGEND:**
-  PROJECT BOUNDARY
  -  2m NOISE BARRIER
  -  3m NOISE BARRIER
  -  4m NOISE BARRIER
  -  5m NOISE BARRIER
  -  7m NOISE BARRIER
  -  (5+3)m CANTILEVERED NOISE BARRIER
  -  (7+3)m CANTILEVERED NOISE BARRIER
  -  LOW NOISE ROAD SURFACING
  -  STANDARD SURFACING MATERIAL FOR EXPRESSWAYS AND HIGH SPEED ROADS PROVIDED BY HIGHWAYS DEPARTMENT IN ACCORDANCE WITH GUIDANCE NOTE RD/GN/011C
  -  PROVISION OF ACOUSTIC WINDOW/ACOUSTIC BALCONY (LOCATION AND EXTENT OF THE PROPOSED MEASURES SUBJECT TO FURTHER STUDY AT DETAILED DESIGN STAGE)



**PROJECT**  
 項目  
 FIRST PHASE DEVELOPMENT OF THE NEW TERRITORIES NORTH – SAN TIN / LOK MA CHAU DEVELOPMENT NODE – INVESTIGATION

**CLIENT**  
 業主  
 土木工程拓展署  
 Civil Engineering and Development Department  
 規劃署  
 Planning Department

**CONSULTANT**  
 顧問公司  
 AECOM Asia Company Ltd.  
 www.aecom.com

**SUB-CONSULTANTS**  
 分包顧問公司

**ISSUE/REVISION**  
 修訂

IR	DATE	DESCRIPTION	CHK.

**STATUS**  
 階段

**SCALE**  
 比例  
 A3 1 : 20000

**DIMENSION UNIT**  
 尺寸單位  
 METRES

**KEY PLAN**  
 索引圖

**PROJECT NO.**  
 項目編號  
 60670882


**AGREEMENT NO.**  
 協議編號  
 CE 20/2021

**SHEET TITLE**  
 圖紙名稱  
 LOCATIONS OF PROPOSED TRAFFIC NOISE MITIGATION MEASURES KEY PLAN

**SHEET NUMBER**  
 圖紙編號  
 60670882/A34/FIGURE 4.13

This drawing has been prepared for the use of AECOM's client. It may not be used, modified, reproduced or relied upon by third parties, except as agreed by AECOM or as required by law. AECOM accepts no responsibility, and disclaims any liability whatsoever, to any party that uses or relies on this drawing without AECOM's express written consent. Do not scale this document. All measurements must be obtained from the stated dimensions.

ISO A1 594mm x 841mm  
 Approved:  
 Checked:  
 Designer:  
 Project Management Initials:  
 1/4/2024  
 YJH PROJECTS/60670882/DRAWING/REPORT/A34/A34\_614.dgn  
 Photo by: Yang JB

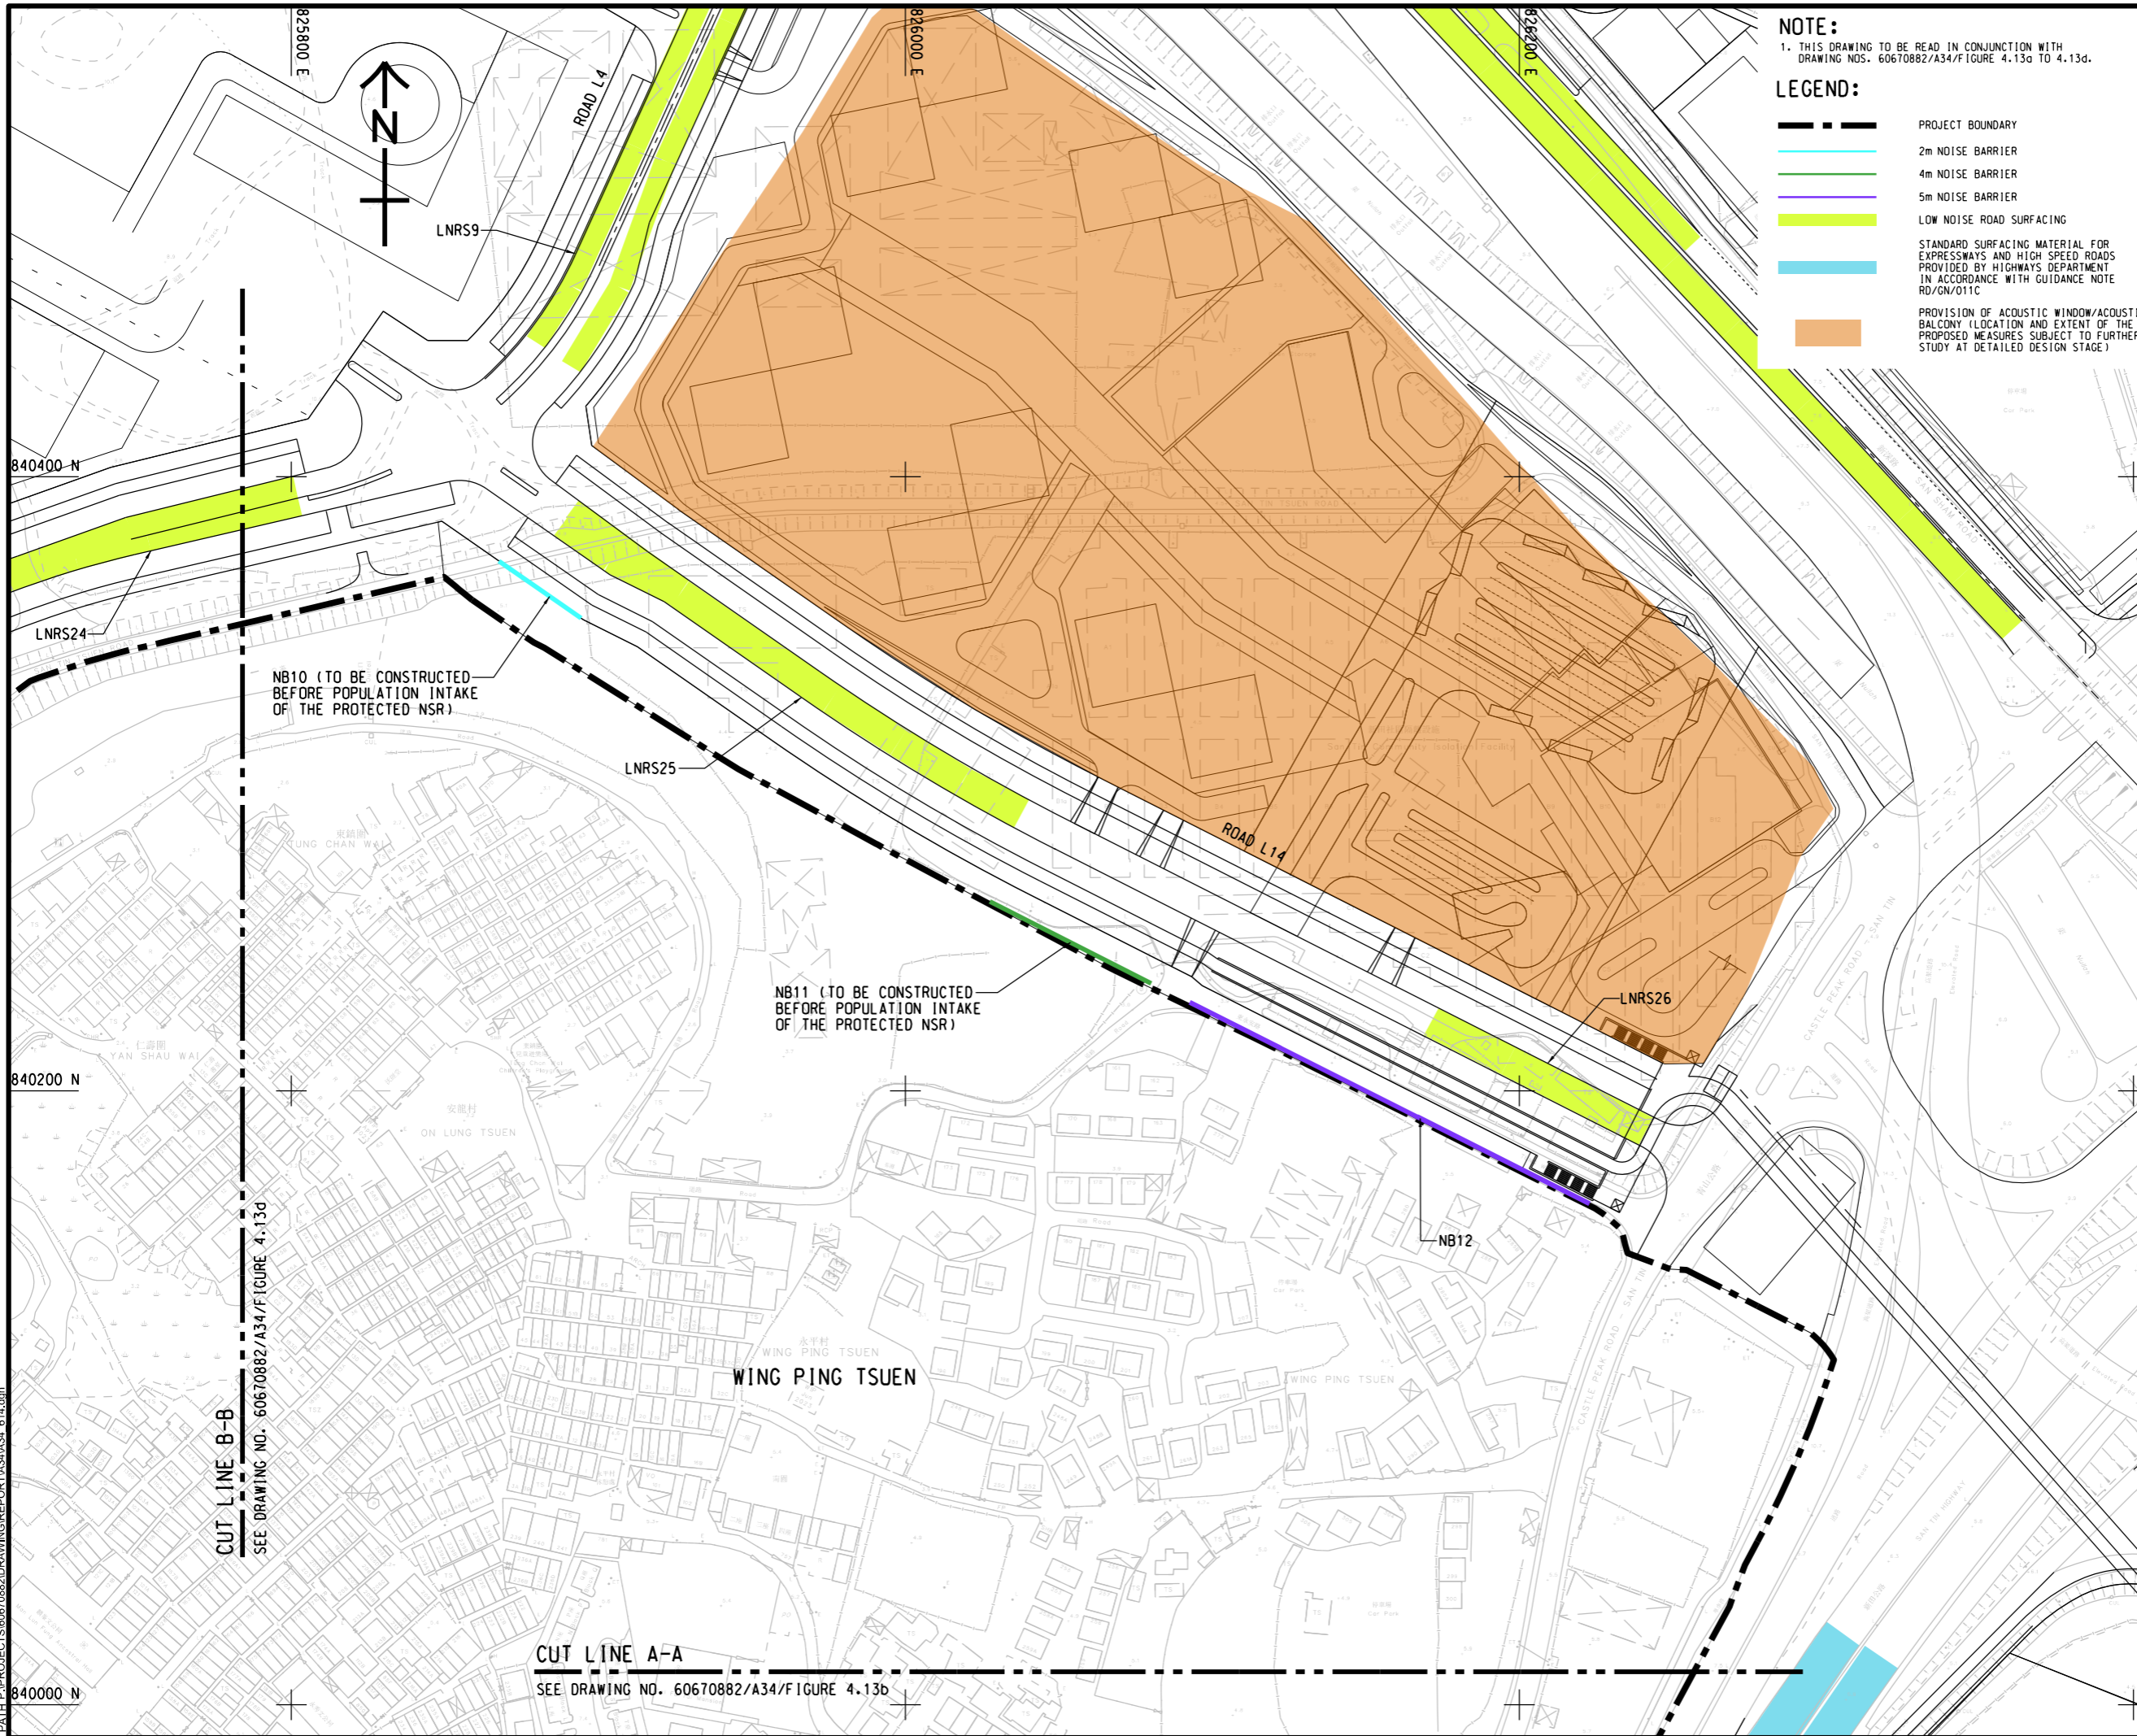

**NOTE:**  
 1. THIS DRAWING TO BE READ IN CONJUNCTION WITH DRAWING NOS. 60670882/A34/FIGURE 4.13g TO 4.13d.

- LEGEND:**
- PROJECT BOUNDARY
  - 2m NOISE BARRIER
  - 4m NOISE BARRIER
  - 5m NOISE BARRIER
  - LOW NOISE ROAD SURFACING
  - STANDARD SURFACING MATERIAL FOR EXPRESSWAYS AND HIGH SPEED ROADS PROVIDED BY HIGHWAYS DEPARTMENT IN ACCORDANCE WITH GUIDANCE NOTE RD/GN/011C
  - PROVISION OF ACOUSTIC WINDOW/ACOUSTIC BALCONY (LOCATION AND EXTENT OF THE PROPOSED MEASURES SUBJECT TO FURTHER STUDY AT DETAILED DESIGN STAGE)



**PROJECT**  
 項目  
**FIRST PHASE DEVELOPMENT OF THE NEW TERRITORIES NORTH – SAN TIN / LOK MA CHAU DEVELOPMENT NODE – INVESTIGATION**

**CLIENT**  
 業主  
**土木工程拓展署**  
 Civil Engineering and Development Department  
**規劃署**  
 Planning Department

**CONSULTANT**  
 工程顧問公司  
 AECOM Asia Company Ltd.  
 www.aecom.com

**SUB-CONSULTANTS**  
 分門工程顧問公司

**ISSUE/REVISION**  
 修訂


IR	DATE	DESCRIPTION	CHK.

**STATUS**  
 階段

**SCALE**  
 比例  
 A3 1:2000

**DIMENSION UNIT**  
 尺寸單位  
 METRES

**KEY PLAN** A3 1:20000  
 索引圖

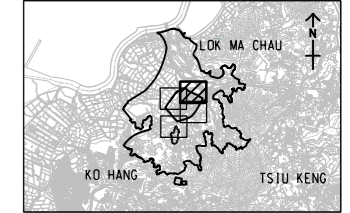

**PROJECT NO.**  
 項目編號  
 60670882

**AGREEMENT NO.**  
 協議編號  
 CE 20/2021

**SHEET TITLE**  
 圖紙名稱  
 LOCATIONS OF PROPOSED TRAFFIC NOISE MITIGATION MEASURES

**SHEET NUMBER**  
 圖紙編號  
 60670882/A34/FIGURE 4.13a

SHEET 1 OF 4


This drawing has been prepared for the use of AECOM's client. It may not be used, modified, reproduced or relied upon by third parties, except as agreed by AECOM or as required by law. AECOM accepts no responsibility, and disclaims any liability whatsoever, to any party that uses or relies on this drawing without AECOM's express written consent. Do not scale this document. All measurements must be obtained from the stated dimensions.

ISO A1 594mm x 841mm  
 Approved:  
 Checked:  
 Designer:  
 Project Management Initials:

**NOTE:**  
 1. THIS DRAWING TO BE READ IN CONJUNCTION WITH DRAWING NOS. 60670882/A34/Figure 4.13a TO 4.13d.

- LEGEND:**
- PROJECT BOUNDARY
  - 7m NOISE BARRIER
  - (7+3)m CANTILEVERED NOISE BARRIER
  - LOW NOISE ROAD SURFACING
  - STANDARD SURFACING MATERIAL FOR EXPRESSWAYS AND HIGH SPEED ROADS PROVIDED BY HIGHWAYS DEPARTMENT IN ACCORDANCE WITH GUIDANCE NOTE RD/GN/011C

**CUT LINE A-A**  
 SEE DRAWING NO. 60670882/A34/Figure 4.13a

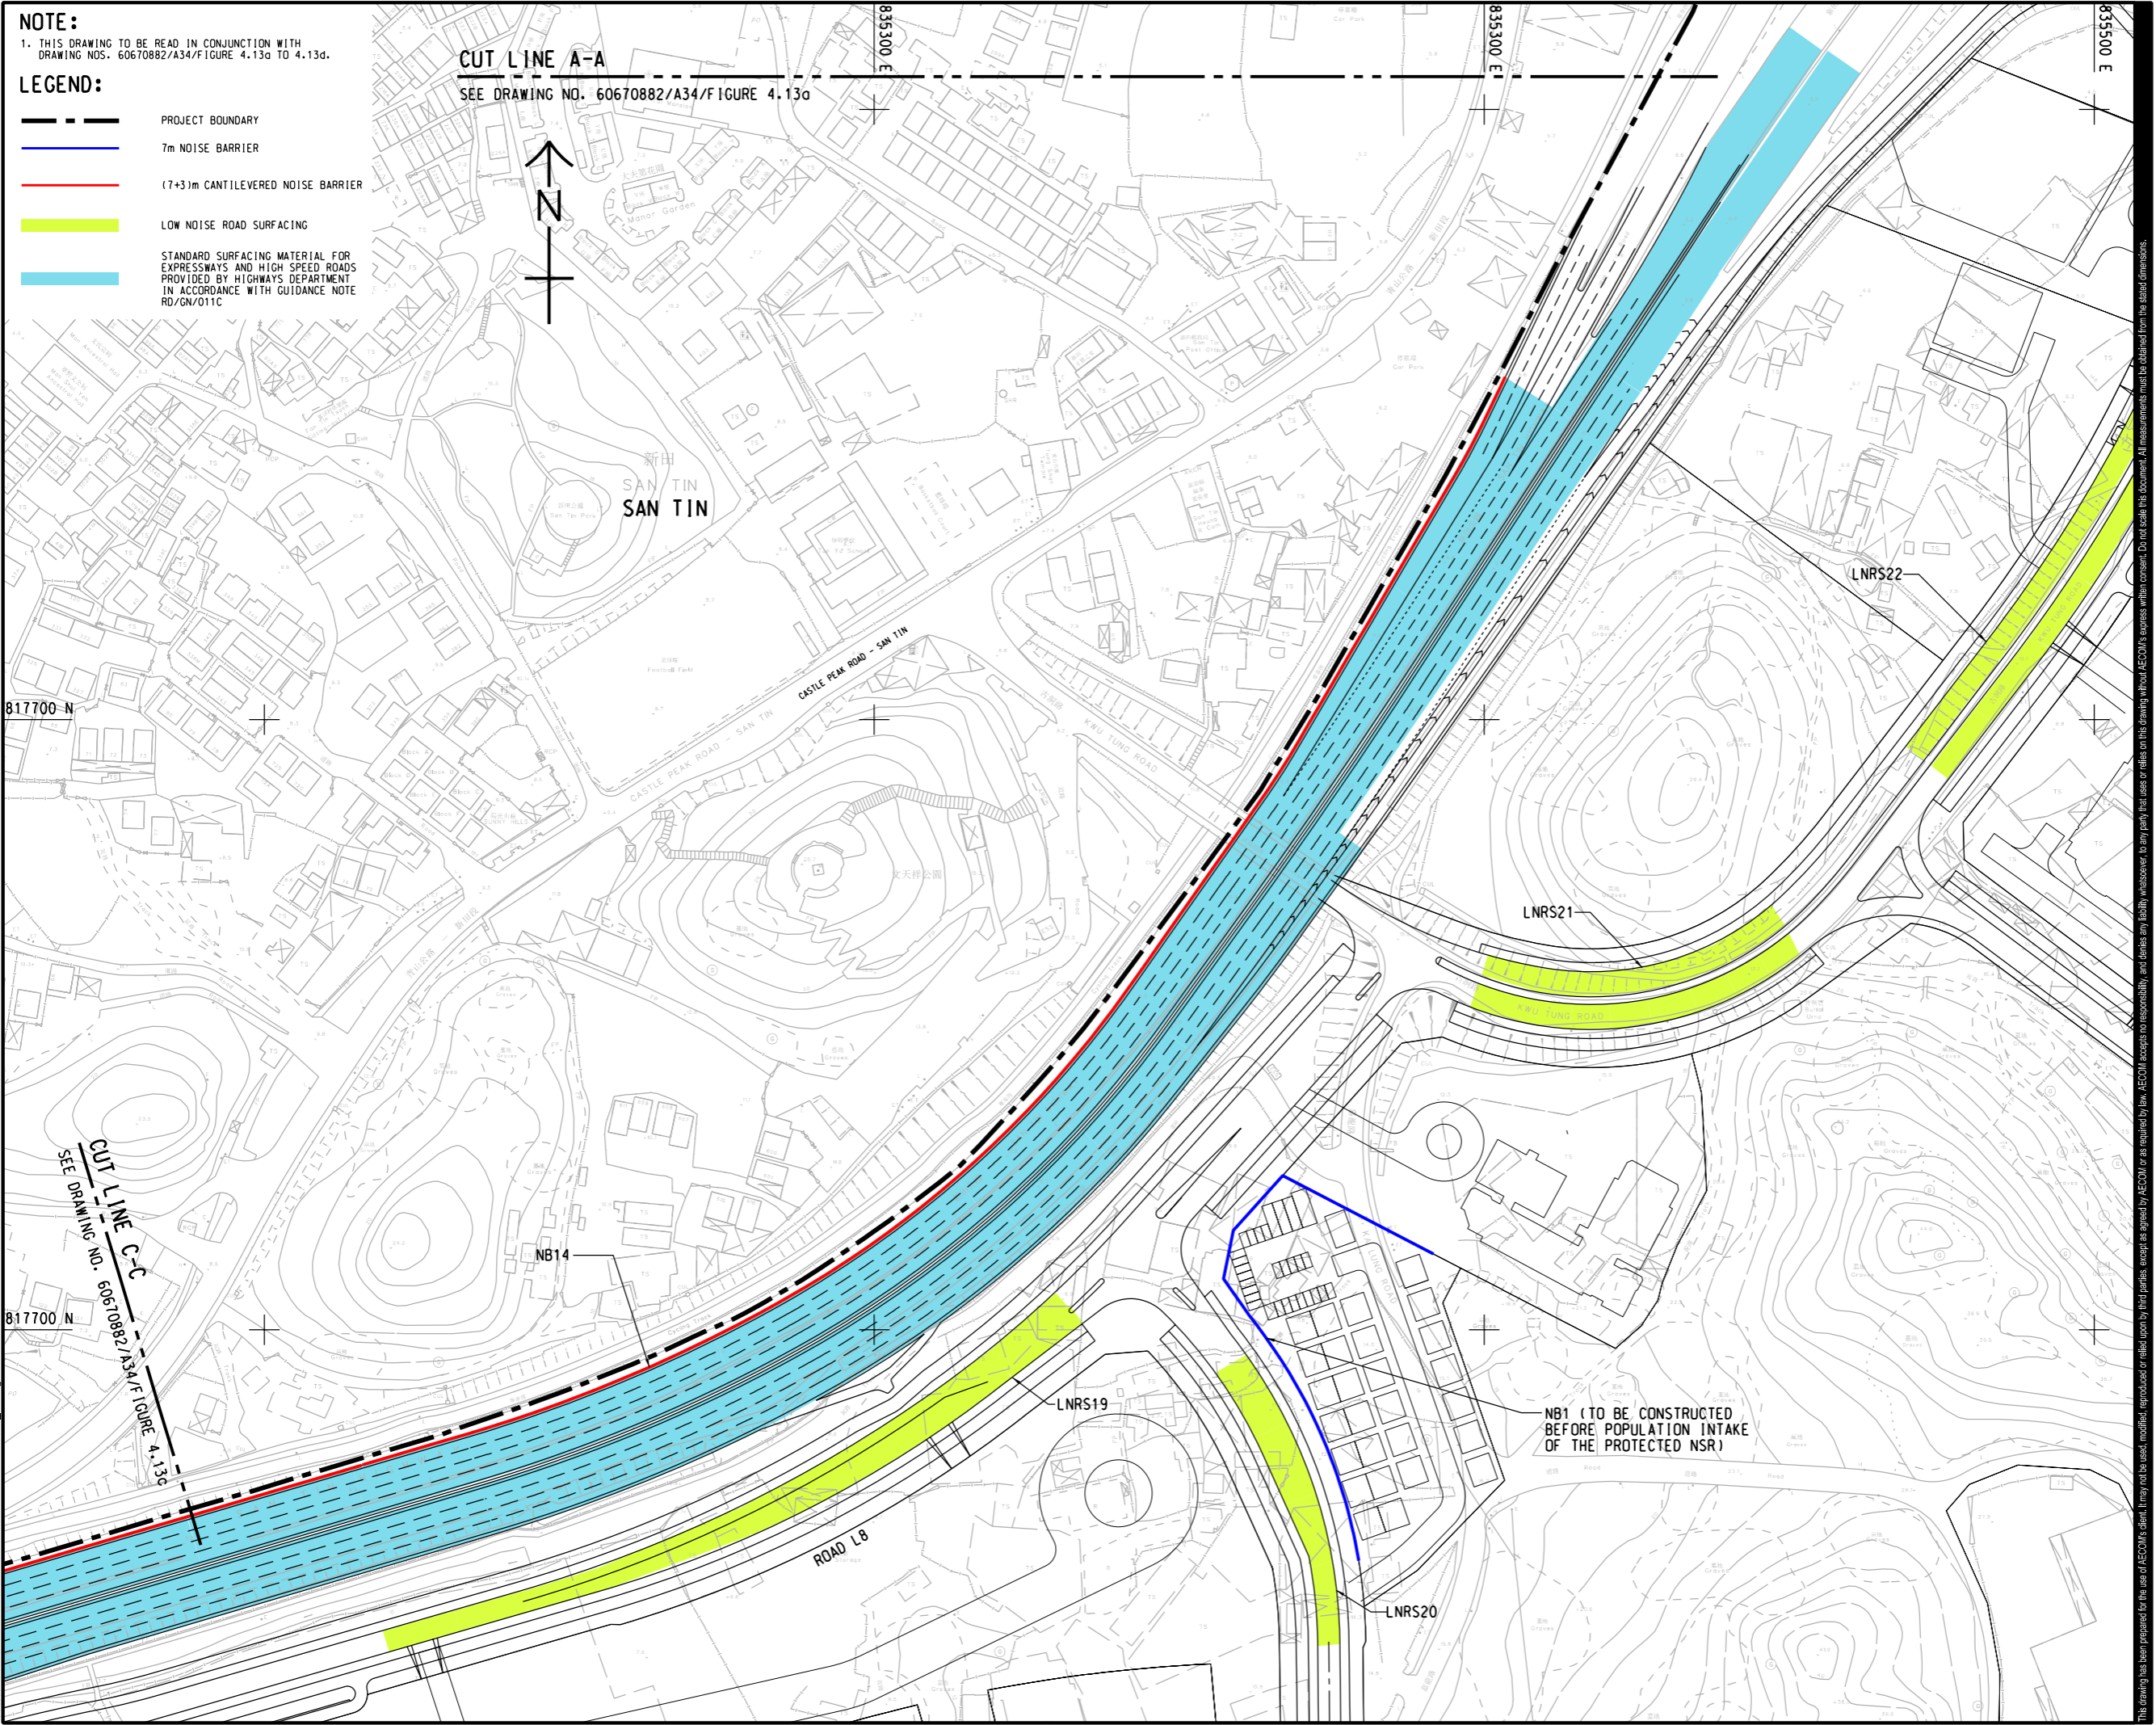

**PROJECT**  
 項目  
**FIRST PHASE DEVELOPMENT OF THE NEW TERRITORIES NORTH – SAN TIN / LOK MA CHAU DEVELOPMENT NODE – INVESTIGATION**

**CLIENT**  
 業主  
**土木工程拓展署**  
 Civil Engineering and Development Department  
**規劃署**  
 Planning Department

**CONSULTANT**  
 工程顧問公司  
 AECOM Asia Company Ltd.  
 www.aecom.com

**SUB-CONSULTANTS**  
 分判工程師有限公司


**ISSUE/REVISION**  
 修訂

I/R	DATE	DESCRIPTION	CHK.

**STATUS**  
 階段

**SCALE**  
 比例  
 A3 1 : 2000

**DIMENSION UNIT**  
 尺寸單位  
 METRES

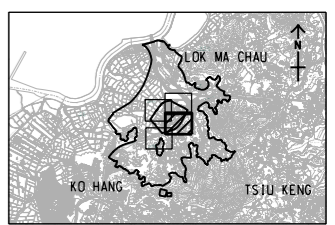

**PROJECT NO.**  
 項目編號  
 60670882

**AGREEMENT NO.**  
 協議編號  
 CE 20/2021


**SHEET TITLE**  
 圖紙名稱  
 LOCATIONS OF PROPOSED TRAFFIC NOISE MITIGATION MEASURES

**SHEET NUMBER**  
 圖紙編號  
 60670882/A34/Figure 4.13b

SHEET 2 OF 4

This drawing has been prepared for the use of AECOM's client. It may not be used, modified, reproduced or relied upon by third parties, except as agreed by AECOM or as required by law. AECOM accepts no responsibility, and denies any liability whatsoever, to any party that uses or relies on this drawing without AECOM's express written consent. All measurements must be obtained from the stated dimensions.

Plot File by: YangJ8  
 PATH: P:\PROJECTS\60670882\DRAWING\REPORT\A34\A34\_615.dgn

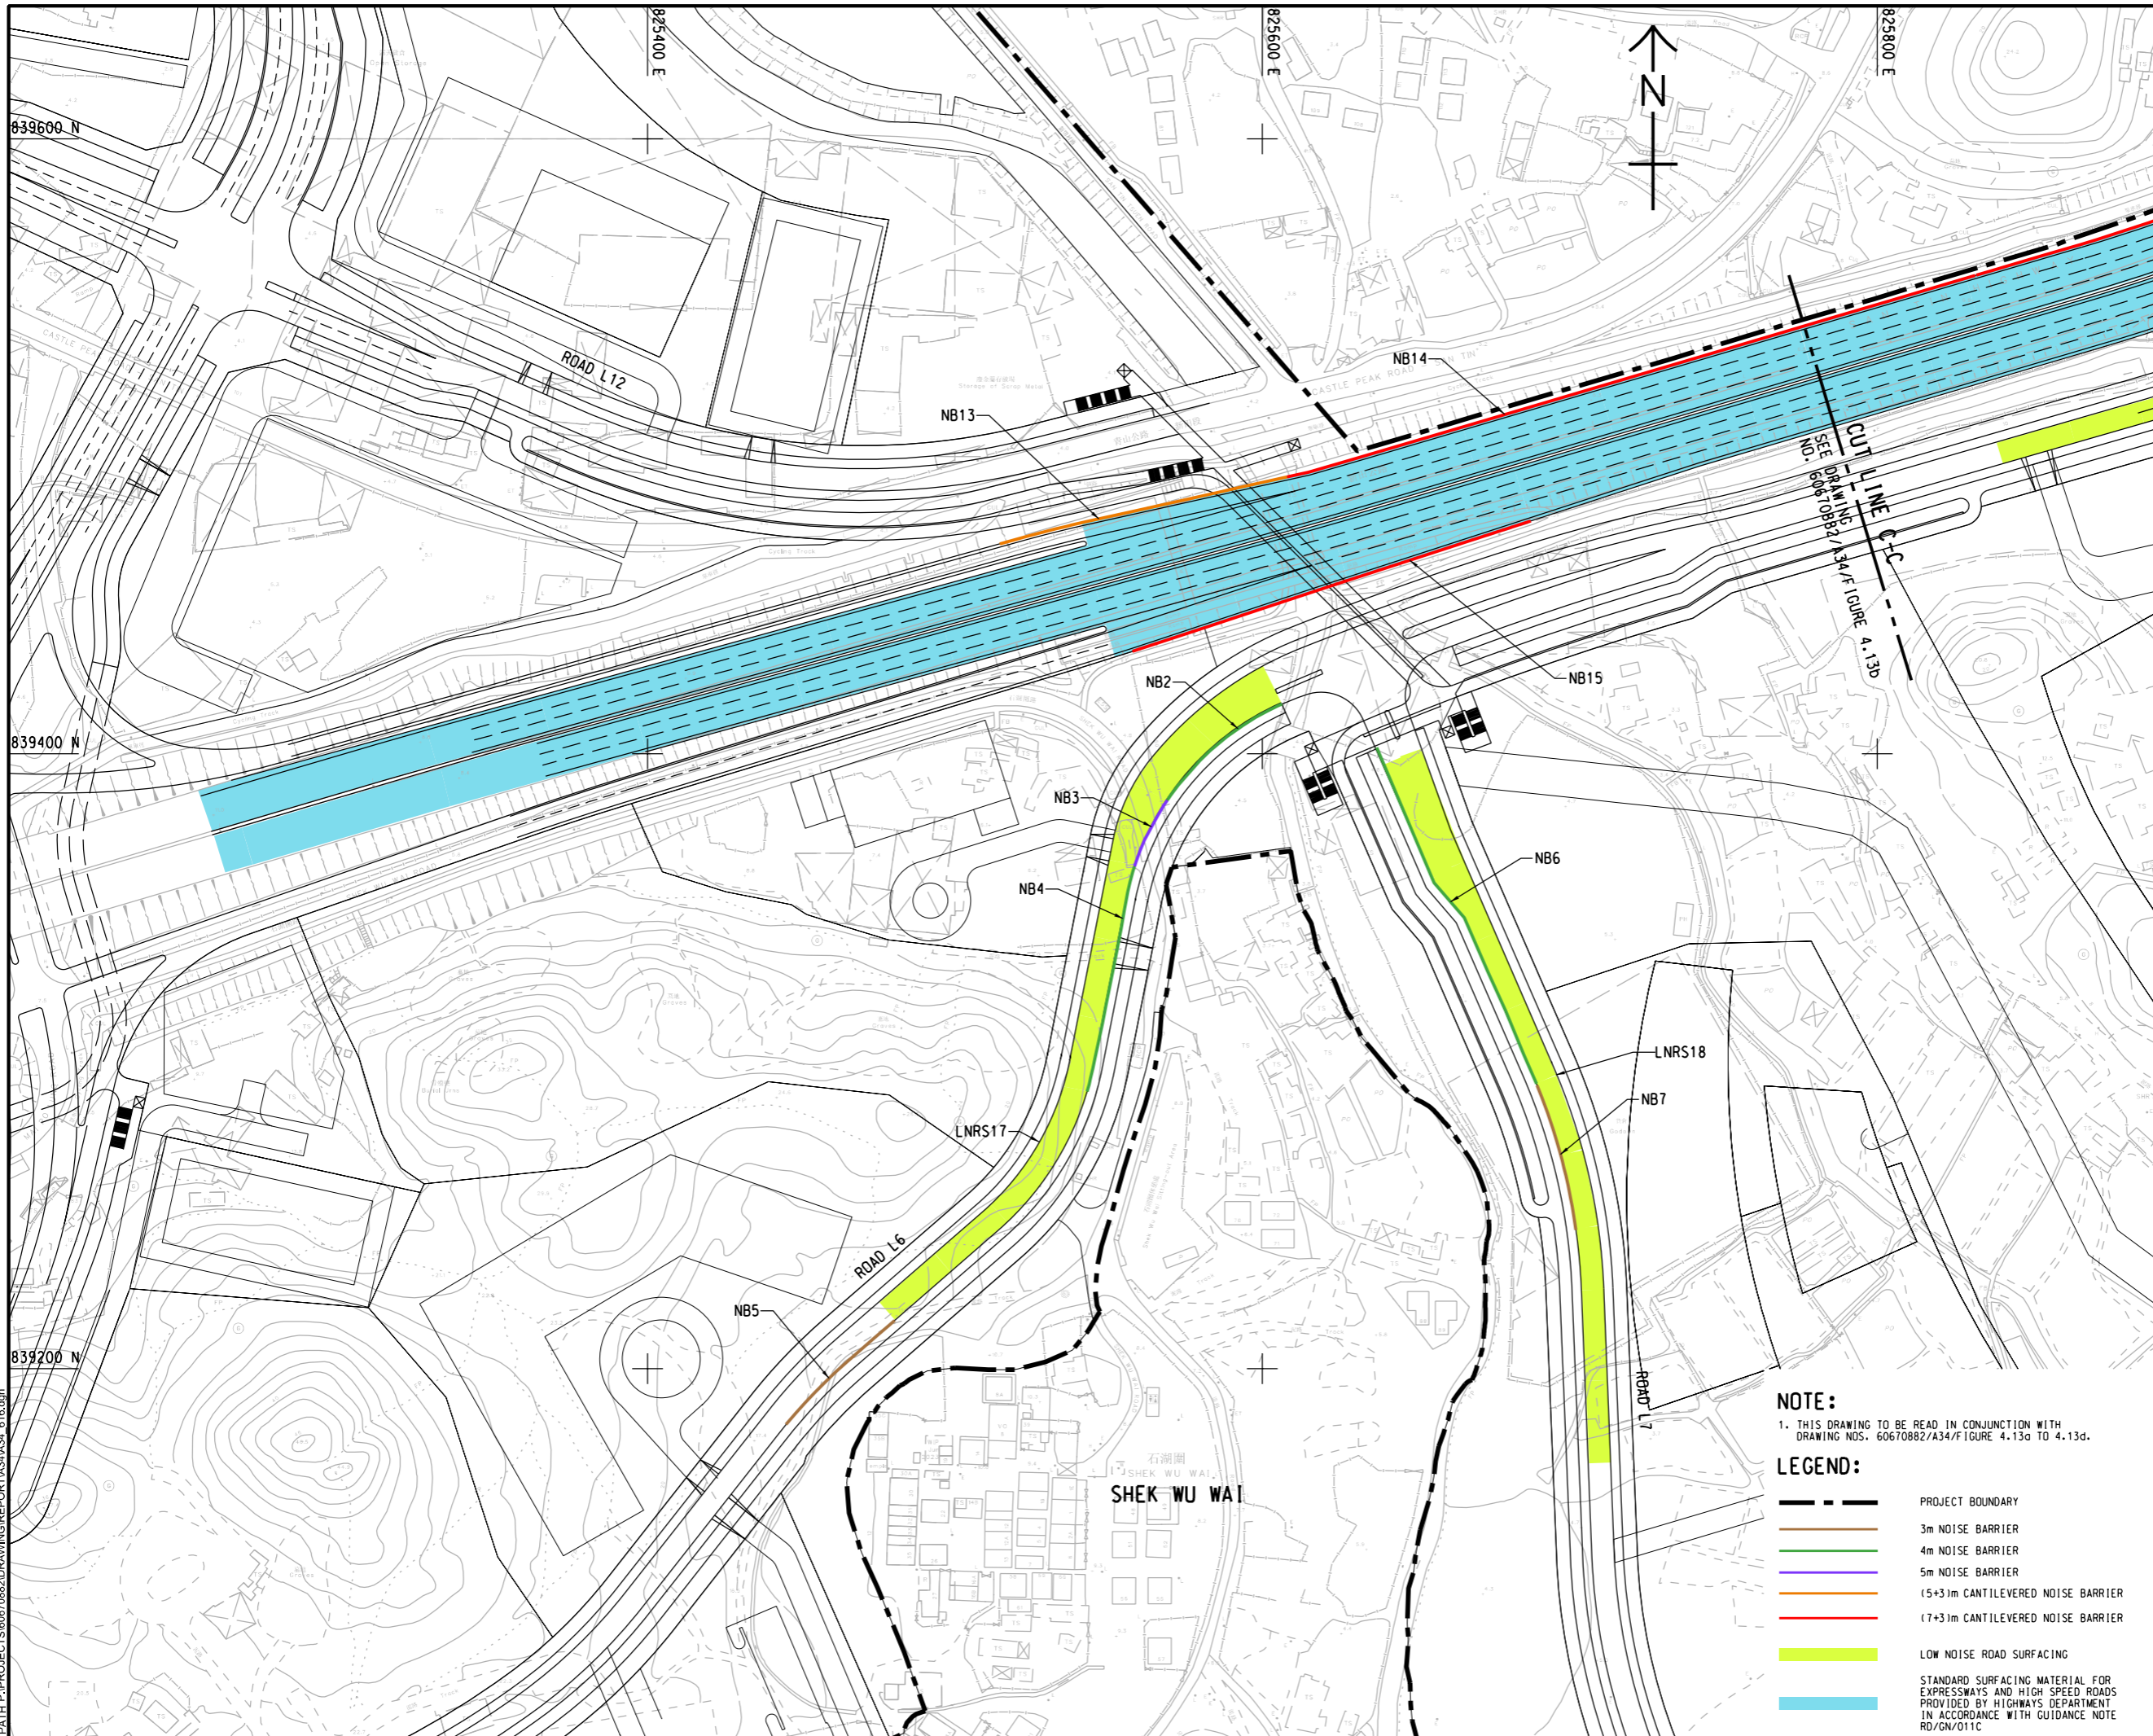

**NOTE:**  
 1. THIS DRAWING TO BE READ IN CONJUNCTION WITH DRAWING NOS. 60670882/A34/Figure 4.13d TO 4.13d.

**LEGEND:**

	PROJECT BOUNDARY
	3m NOISE BARRIER
	4m NOISE BARRIER
	5m NOISE BARRIER
	(5+3)m CANTILEVERED NOISE BARRIER
	(7+3)m CANTILEVERED NOISE BARRIER
	LOW NOISE ROAD SURFACING
	STANDARD SURFACING MATERIAL FOR EXPRESSWAYS AND HIGH SPEED ROADS PROVIDED BY HIGHWAYS DEPARTMENT IN ACCORDANCE WITH GUIDANCE NOTE RD/GN/011C

**ISSUE/REVISION**  
 修訂


IR	DATE	DESCRIPTION	CHK.

**STATUS**  
 階段

**SCALE**  
 比例  
 A3 1 : 2000

**DIMENSION UNIT**  
 尺寸單位  
 METRES

**KEY PLAN** A3 1 : 20000  
 索引圖

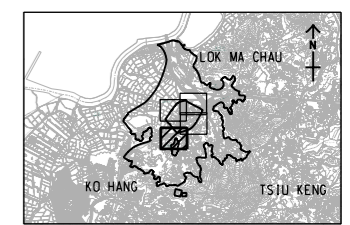

**PROJECT NO.**  
 項目編號  
 60670882

**AGREEMENT NO.**  
 協議編號  
 CE 20/2021


**SHEET TITLE**  
 圖紙名稱  
 LOCATIONS OF PROPOSED TRAFFIC NOISE MITIGATION MEASURES

**SHEET NUMBER**  
 圖紙編號  
 60670882/A34/FIGURE 4.13c

SHEET 3 OF 4

This drawing has been prepared for the use of AECOM's client. It may not be used, modified, reproduced or relied upon by third parties, except as agreed by AECOM or as required by law. AECOM accepts no responsibility, and denies any liability whatsoever, for any part, that less or more on this drawing without AECOM's express written consent. All measurements must be obtained from the stated dimensions.

ISO A1 594mm x 841mm  
 Approved:  
 Checked:  
 Designer:  
 Project Management Initials:  
 825200 E  
 825400 E  
 825600 E  
 825800 E  
 840200 N  
 840000 N  
 Plot File by: YangJ8  
 PATH P:\PROJECTS\60670882\DRAWING\REPORT\A34\A34\_620.dgn  
 12/01/2023

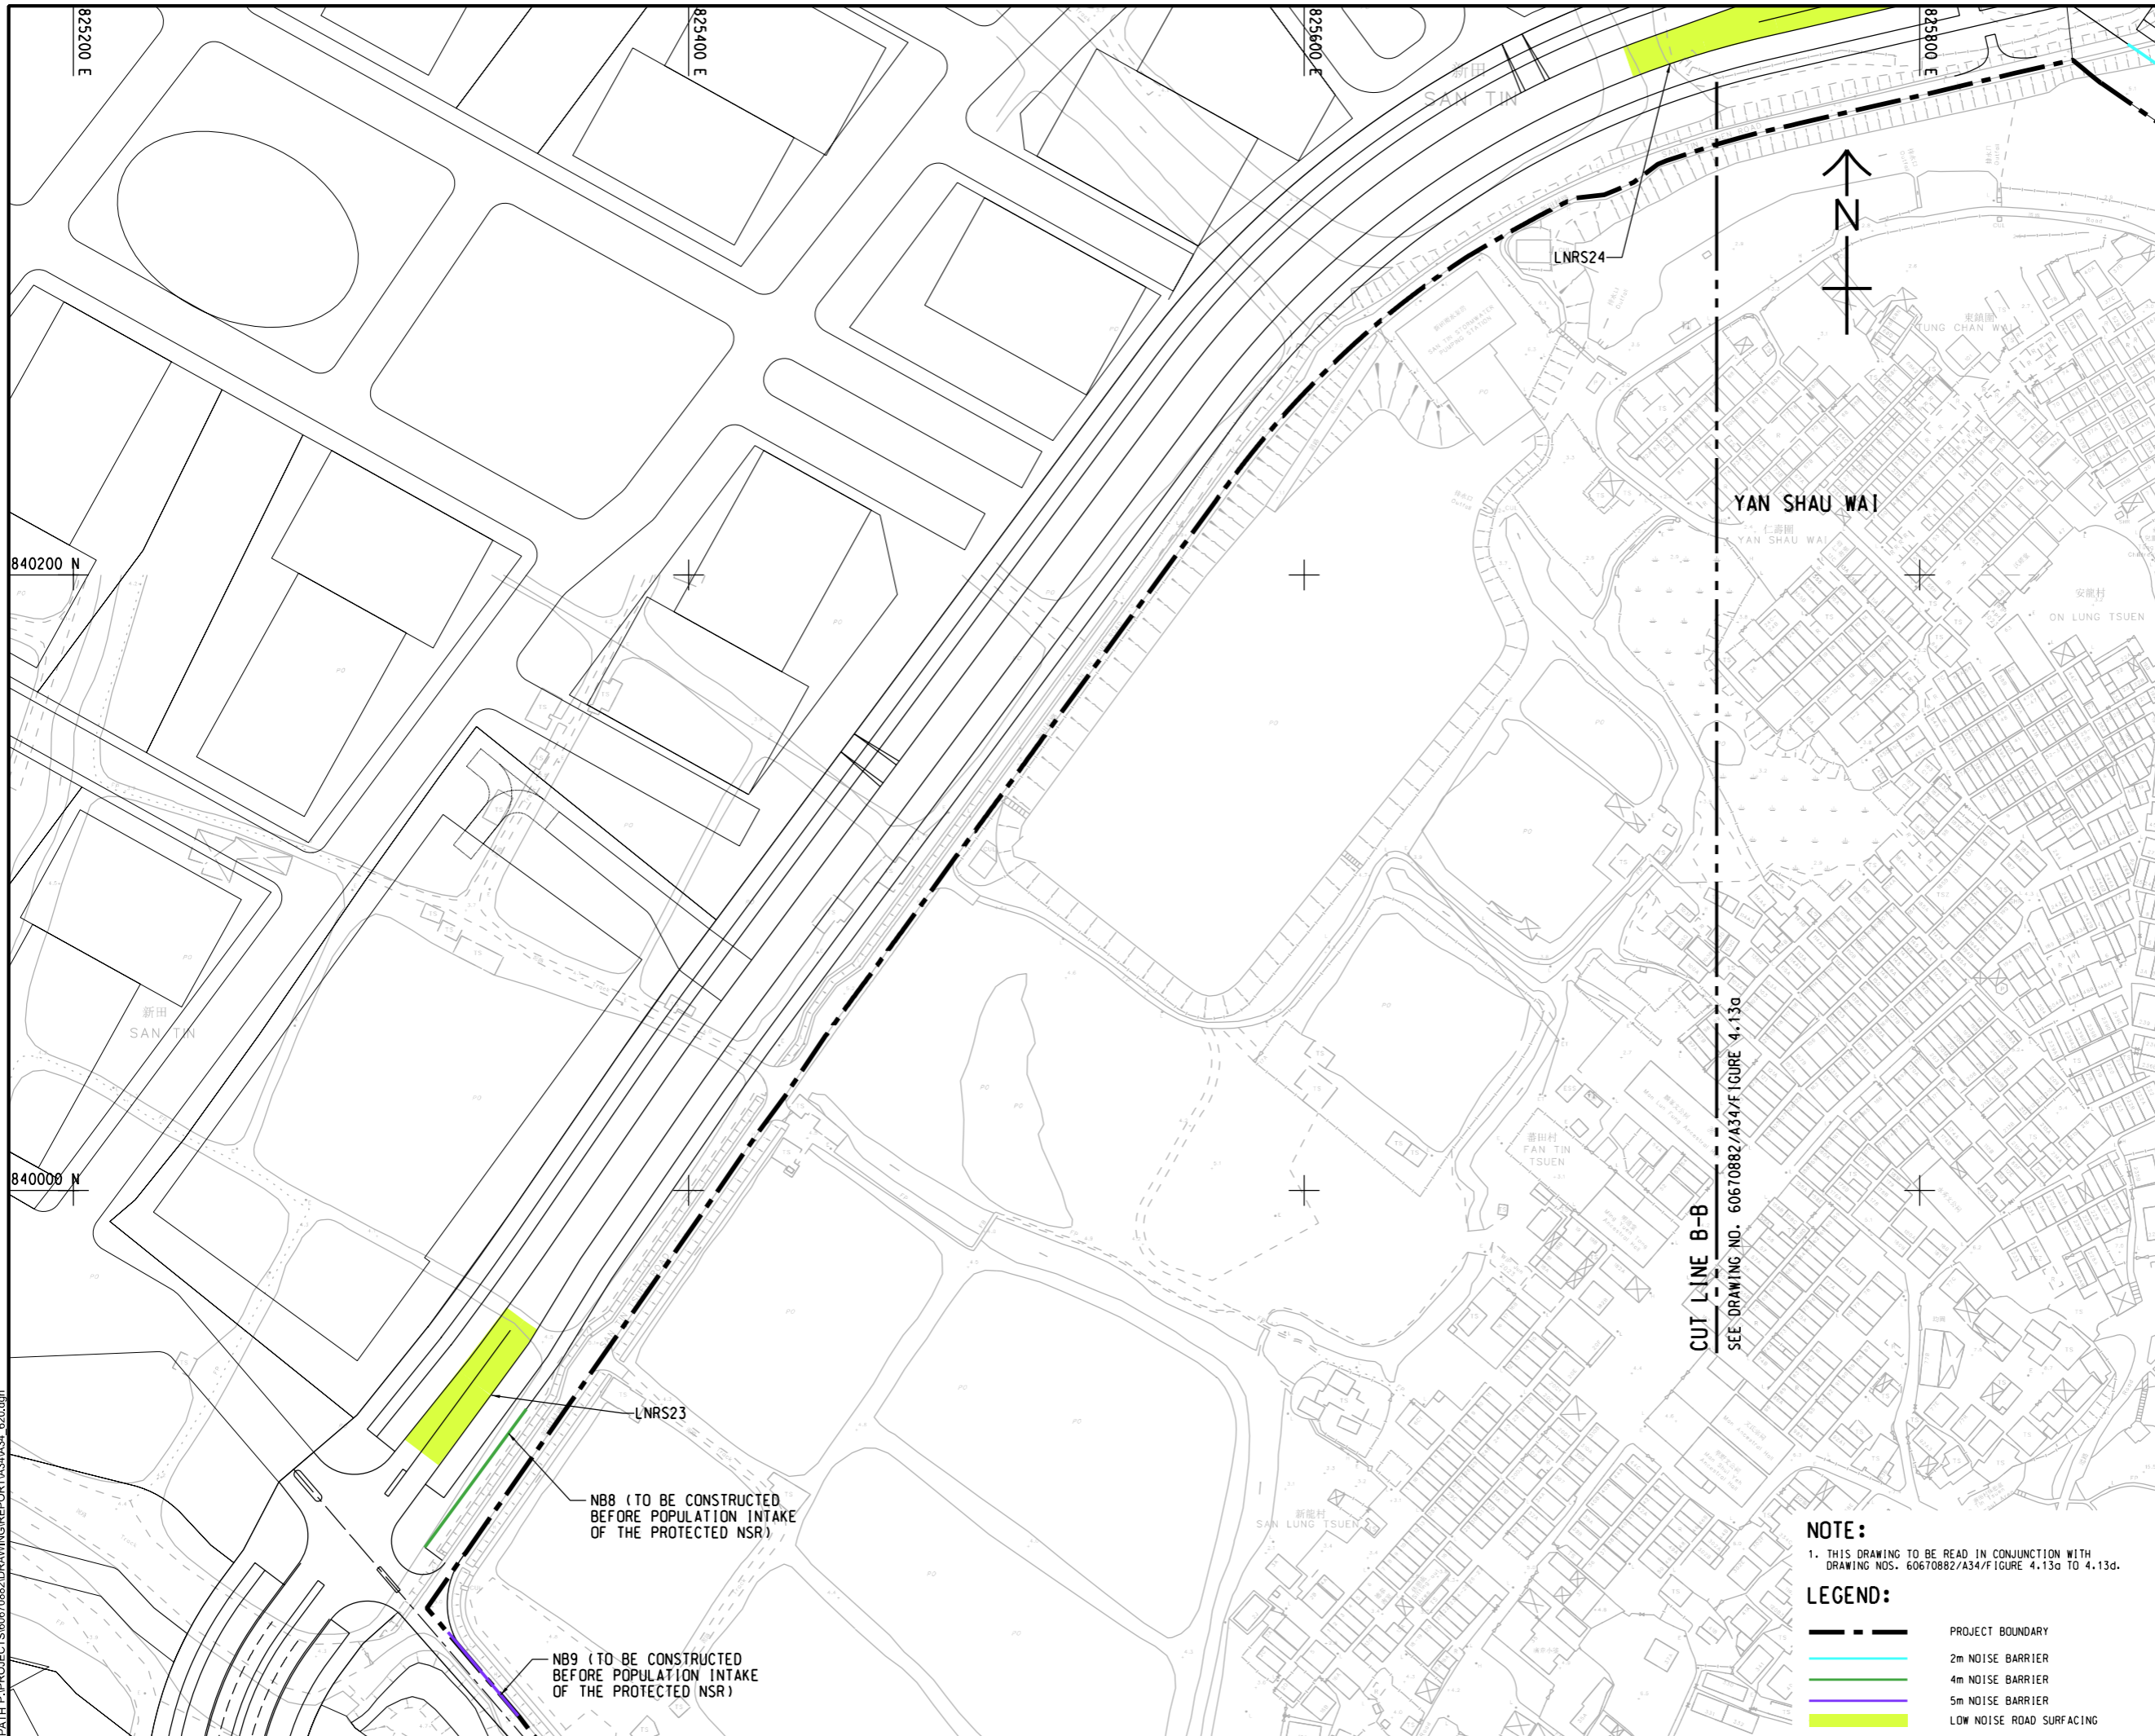

**NOTE:**  
 1. THIS DRAWING TO BE READ IN CONJUNCTION WITH DRAWING NOS. 60670882/A34/FIGURE 4.13c TO 4.13d.

**LEGEND:**

	PROJECT BOUNDARY
	2m NOISE BARRIER
	4m NOISE BARRIER
	5m NOISE BARRIER
	LOW NOISE ROAD SURFACING



**PROJECT**  
 項目  
 FIRST PHASE DEVELOPMENT OF THE NEW TERRITORIES NORTH – SAN TIN / LOK MA CHAU DEVELOPMENT NODE – INVESTIGATION

**CLIENT**  
 業主  
 土木工程拓展署  
 Civil Engineering and Development Department  
 規劃署  
 Planning Department

**CONSULTANT**  
 工程顧問公司  
 AECOM Asia Company Ltd.  
 www.aecom.com

**SUB-CONSULTANTS**  
 分判工程師有限公司

**ISSUE/REVISION**  
 修訂


I/R	DATE	DESCRIPTION	CHK.
修訂	日期	內容摘要	核對

**STATUS**  
 階段

**SCALE**  
 比例  
 A3 1 : 2000

**DIMENSION UNIT**  
 尺寸單位  
 METRES

**KEY PLAN** A3 1 : 20000  
 索引圖

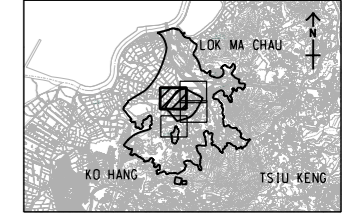

**PROJECT NO.**  
 項目編號  
 60670882

**AGREEMENT NO.**  
 協議編號  
 CE 20/2021

**SHEET TITLE**  
 圖紙名稱  
 LOCATIONS OF PROPOSED TRAFFIC NOISE MITIGATION MEASURES

SHEET 4 OF 4

**SHEET NUMBER**  
 圖紙編號  
 60670882/A34/FIGURE 4.13d

This drawing has been prepared for the use of AECOM's client. It may not be used, modified, reproduced or relied upon by third parties, except as agreed by AECOM or as required by law. AECOM accepts no responsibility, and denies any liability, whatsoever, to any party, that uses or relies on this drawing without AECOM's express written consent. All measurements must be obtained from the stated dimensions.