


ISO A1 594mm x 841mm  
Approved:  
Checked:  
Designer:  
Project Management Initials:

- LEGEND:**
- PROJECT BOUNDARY
  - LOK MA CHAU SPUR LINE (VIADUCT SECTION)
  - LOK MA CHAU SPUR LINE (UNDERGROUND SECTION)
  - 300m RAILWAY NOISE ASSESSMENT AREA FROM 'LOK MA CHAU SPUR LINE'
  - REPRESENTATIVE ASSESSMENT POINT FOR RAILWAY NOISE IMPACT ASSESSMENT

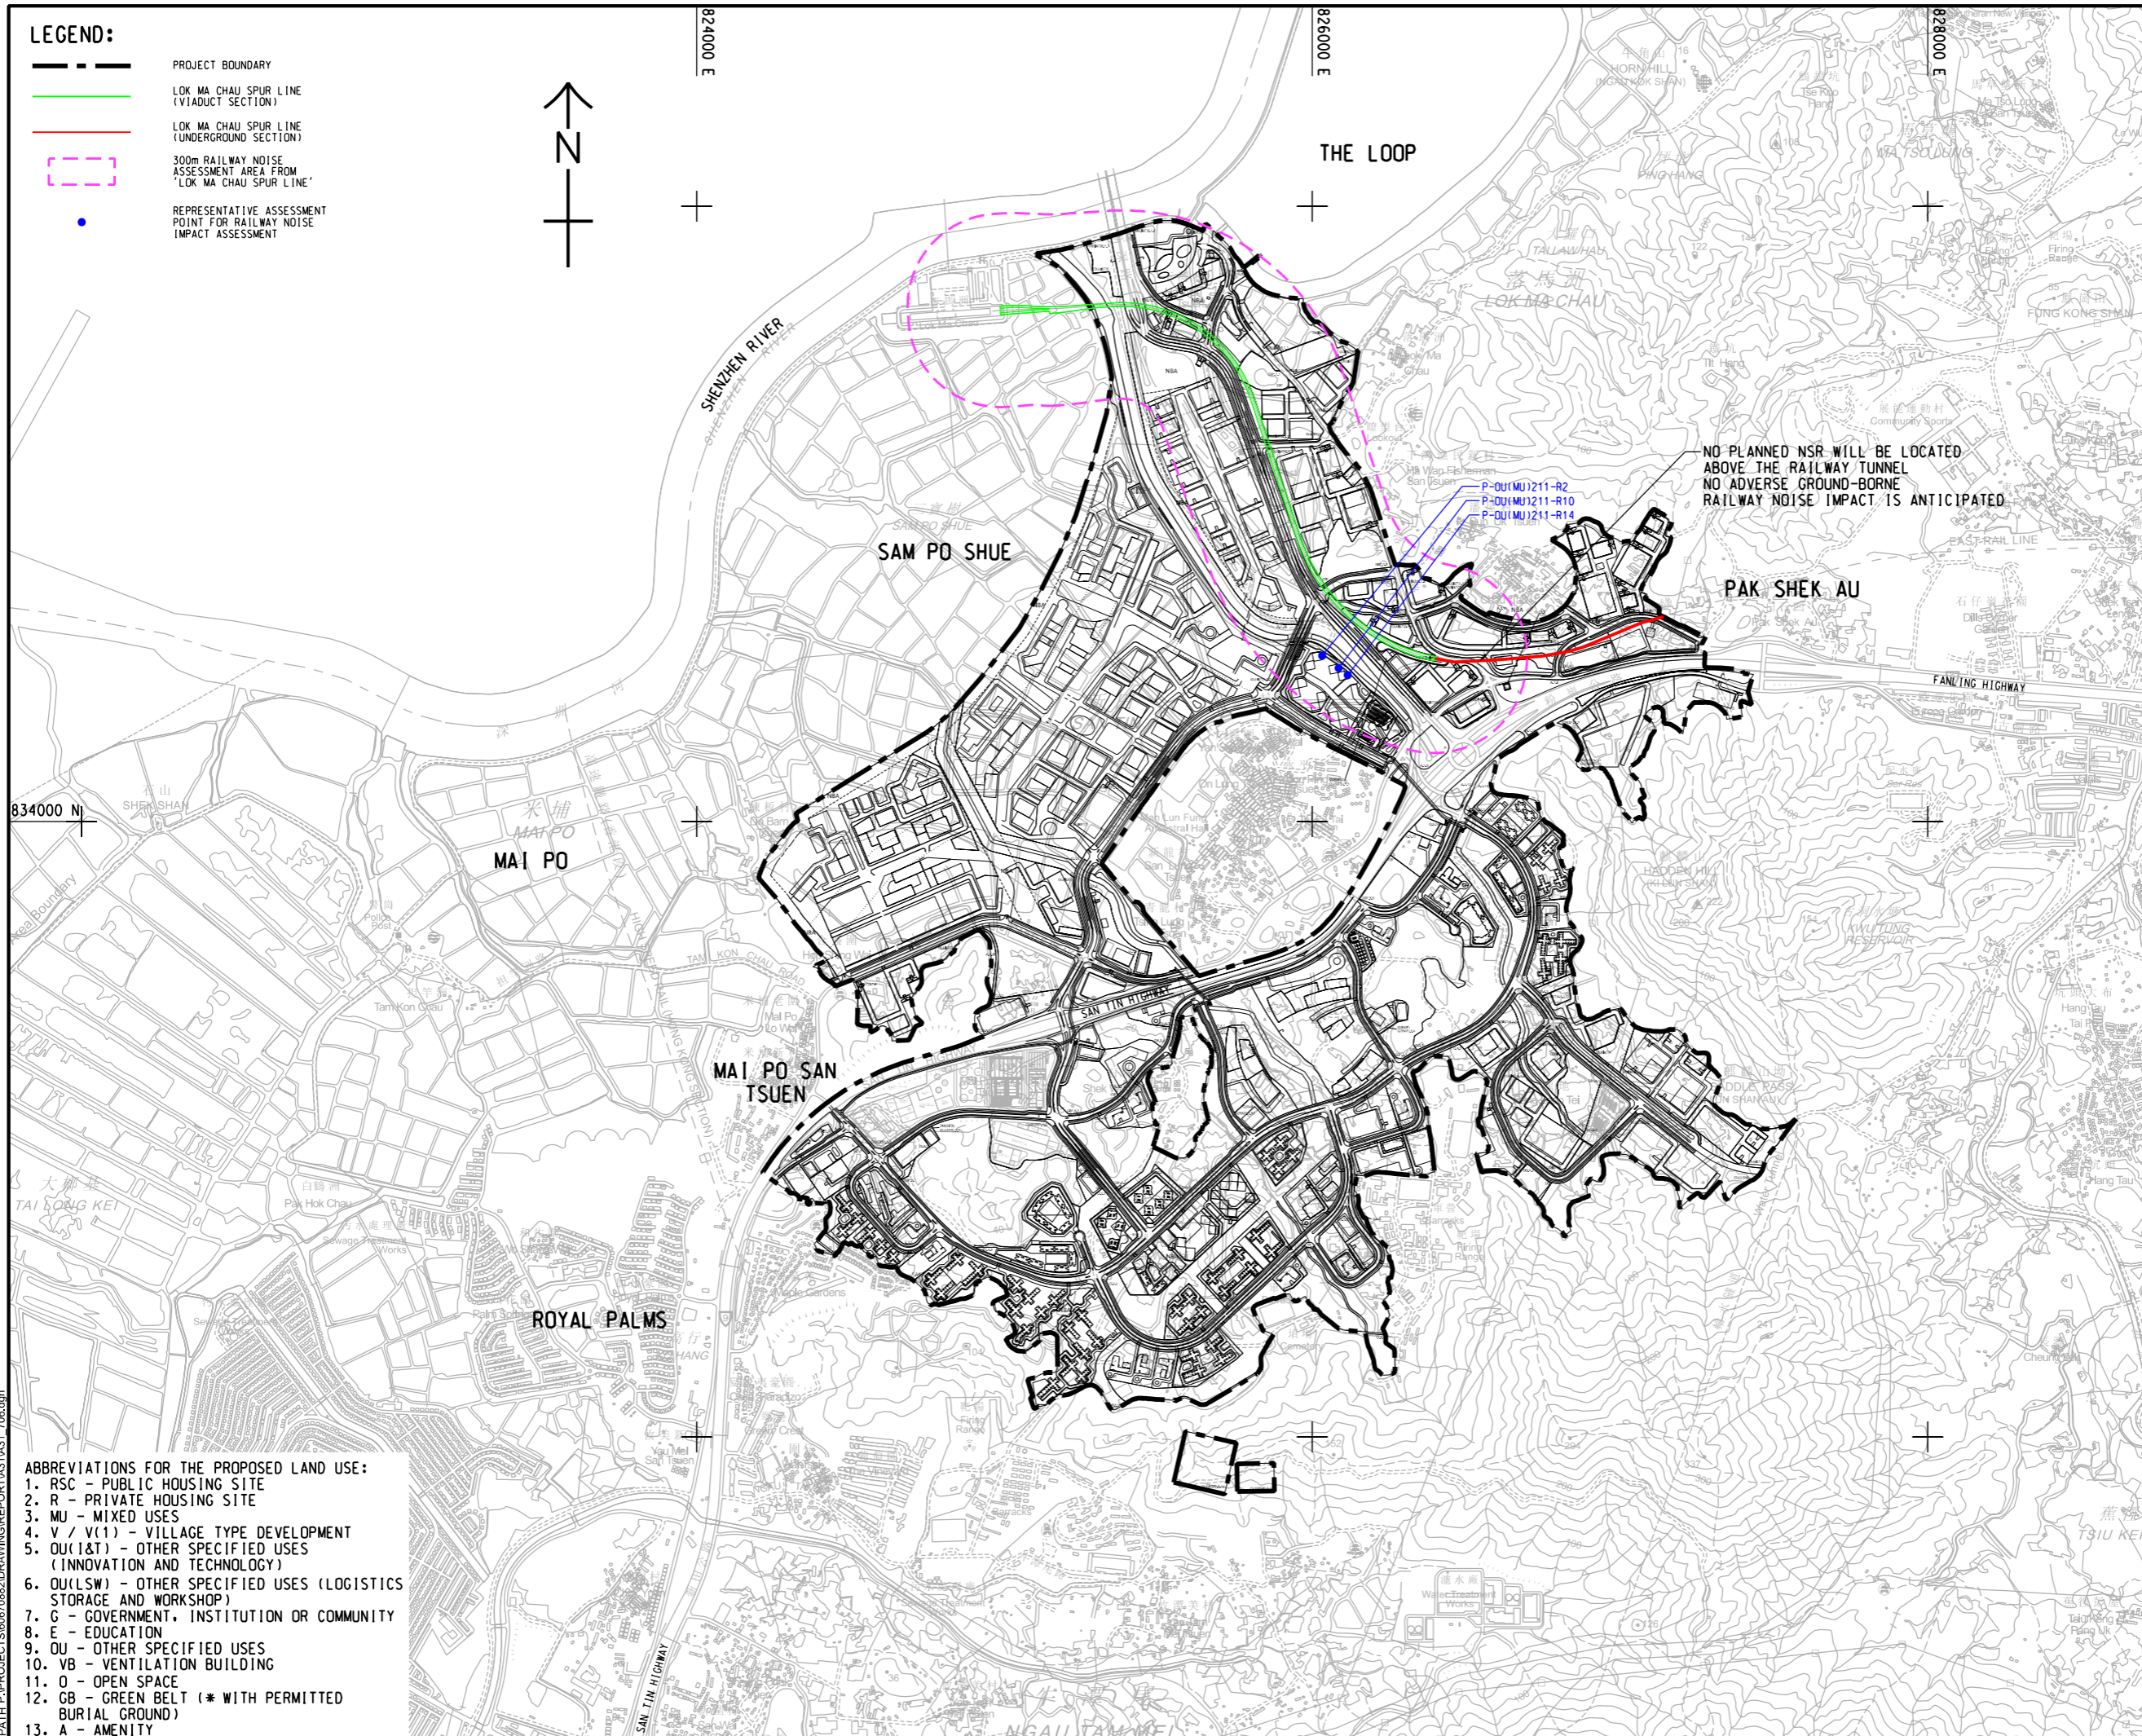

NO PLANNED NSR WILL BE LOCATED ABOVE THE RAILWAY TUNNEL  
NO ADVERSE GROUND-BORNE RAILWAY NOISE IMPACT IS ANTICIPATED

- ABBREVIATIONS FOR THE PROPOSED LAND USE:**
1. RSC - PUBLIC HOUSING SITE
  2. R - PRIVATE HOUSING SITE
  3. MU - MIXED USES
  4. V / V(1) - VILLAGE TYPE DEVELOPMENT
  5. OU(1&T) - OTHER SPECIFIED USES (INNOVATION AND TECHNOLOGY)
  6. OU(LSW) - OTHER SPECIFIED USES (LOGISTICS STORAGE AND WORKSHOP)
  7. G - GOVERNMENT, INSTITUTION OR COMMUNITY
  8. E - EDUCATION
  9. OU - OTHER SPECIFIED USES
  10. VB - VENTILATION BUILDING
  11. O - OPEN SPACE
  12. GB - GREEN BELT (\* WITH PERMITTED BURIAL GROUND)
  13. A - AMENITY



**PROJECT**  
項目  
FIRST PHASE DEVELOPMENT OF THE NEW TERRITORIES NORTH – SAN TIN / LOK MA CHAU DEVELOPMENT NODE – INVESTIGATION

**CLIENT**  
業主  
 土木工程拓展署  
Civil Engineering and Development Department  
 規劃署  
Planning Department

**CONSULTANT**  
顧問公司  
AECOM Asia Company Ltd.  
www.aecom.com

**SUB-CONSULTANTS**  
分包工程師/顧問公司

**ISSUE/REVISION**  
修訂

I/R	DATE	DESCRIPTION	CHK.
修訂	日期	內容/描述	核對

**STATUS**  
階段

**SCALE**  
比例  
A3 1 : 20000

**DIMENSION UNIT**  
尺寸單位  
METRES

**KEY PLAN**  
索引圖

**PROJECT NO.**  
項目編號  
60670882

**AGREEMENT NO.**  
協議編號  
CE 20/2021

**SHEET TITLE**  
圖紙名稱  
RAILWAY NOISE IMPACT ASSESSMENT AREA AND LOCATIONS OF NOISE ASSESSMENT POINTS FOR RAILWAY NOISE IMPACT ASSESSMENT

**SHEET NUMBER**  
圖紙編號  
60670882/A31/FIGURE 4.6

This drawing has been prepared for the use of AECOM's client. It may not be used, modified, reproduced or relied upon by third parties, except as agreed by AECOM or as required by law. AECOM accepts no responsibility, and disclaims any liability, whatsoever, for any part, that users or relies on this drawing without AECOM's express written consent. All measurements must be obtained from the stated dimensions.

Plot File by: YauFB  
PATH: P:\PROJECTS\60670882\DRAWING\REPORT\A31\A31\_706.dgn  
28/12/2023