


ISO A1 594mm x 841mm
 Approved:
 Checked:
 Designer:
 Project Management Initials:
 PH File by: Chow R 10/27/2023
 PATH: C:\Data\Project\CE20 San Tin\dm\A34_EIA_figure\dm\A34_813.dgn

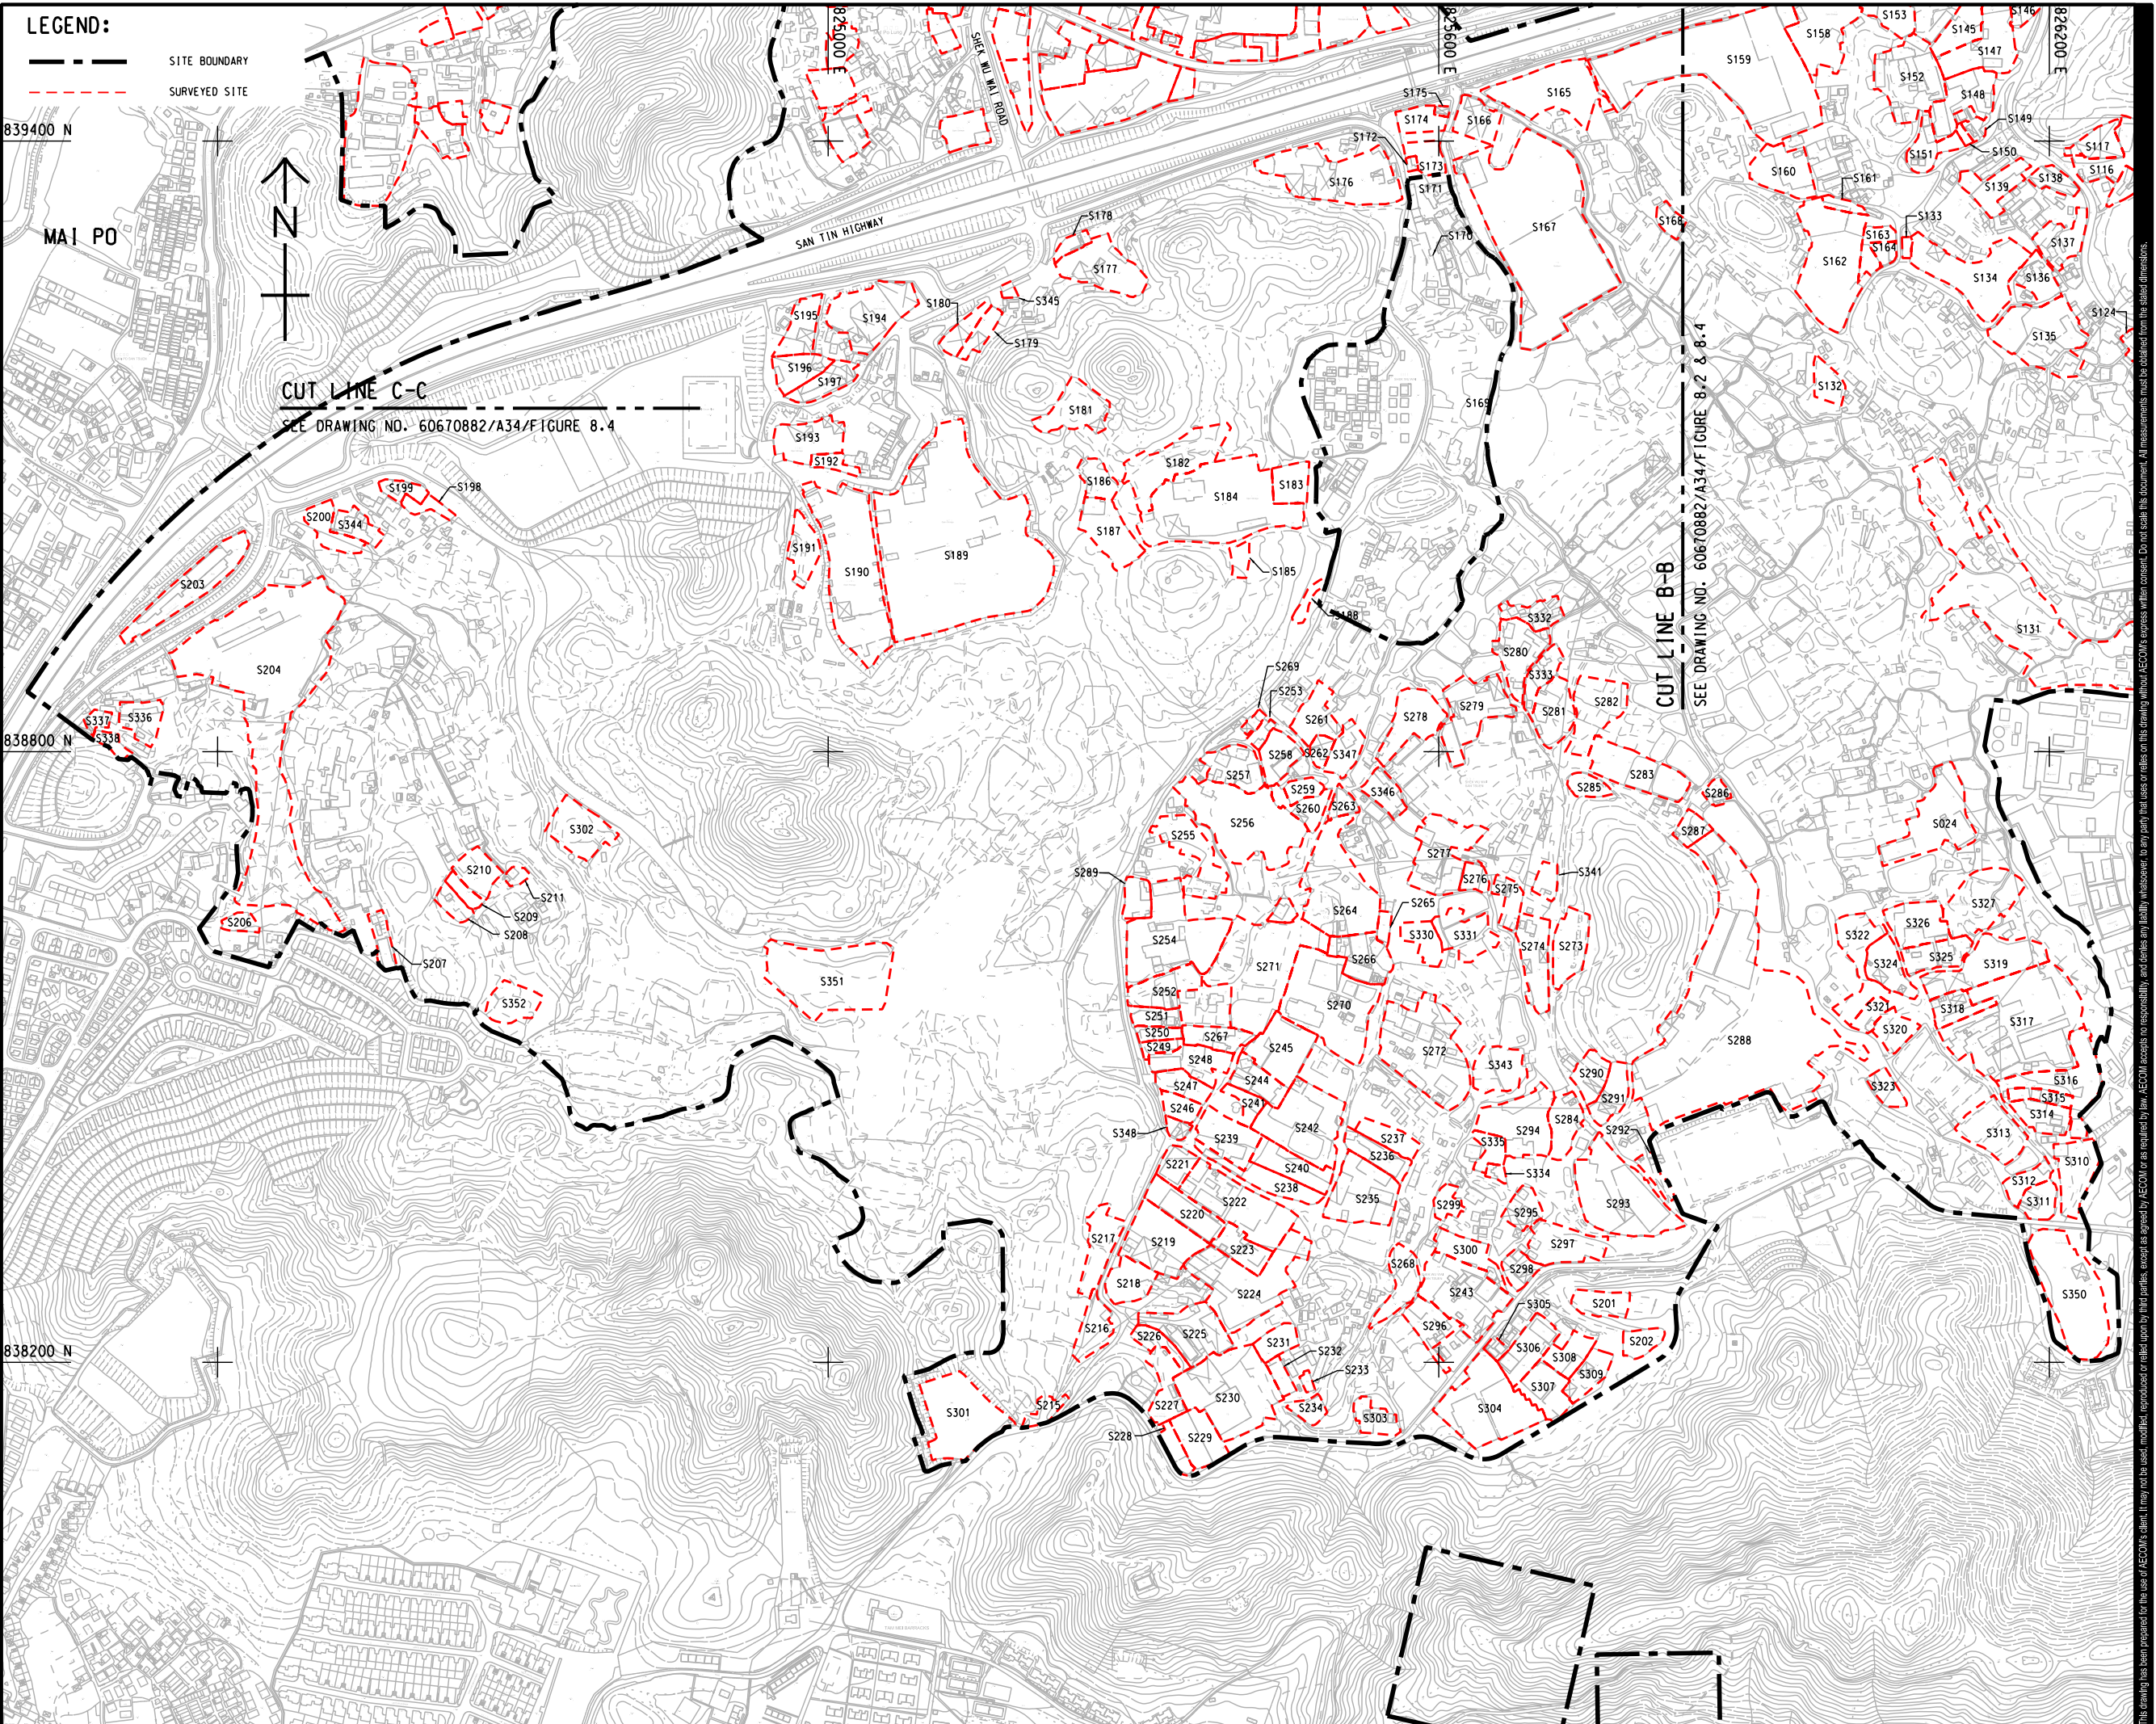

PROJECT
 項目
 FIRST PHASE DEVELOPMENT OF THE NEW TERRITORIES NORTH – SAN TIN / LOK MA CHAU DEVELOPMENT NODE – INVESTIGATION

CLIENT
 委託
 土木工程拓展署
 Civil Engineering and Development Department
 規劃署
 Planning Department

CONSULTANT
 顧問公司
 AECOM Asia Company Ltd.
 www.aecom.com

SUB-CONSULTANTS
 分門工程師有限公司

ISSUE/REVISION
修訂


I/R	DATE	DESCRIPTION	CHK.

STATUS
階段

SCALE
 比例
 A3 1 : 6000

DIMENSION UNIT
 尺寸單位
 METRES

KEY PLAN A3 1 : 160000
 索引圖

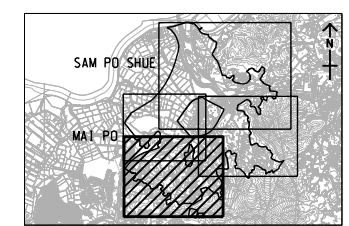

PROJECT NO.
 項目編號
 60670882

AGREEMENT NO.
 協議編號
 CE 20/2021

SHEET TITLE
 圖紙名稱
 LOCATION PLAN OF SURVEYED SITES (SOUTHERN PORTION)

SHEET NUMBER
 圖紙編號
 60670882/A34/FIGURE 8.3

SHEET 2 OF 2

This drawing has been prepared for the use of AECOM's client. It may not be used, modified, reproduced or published in any form without the written consent of AECOM. All measurements must be obtained from the stated dimensions.