


ISO A1 594mm x 841mm  
 Approved:  
 Checked:  
 Designer:  
 Project Management Initials:  
 2023/11/7  
 PATH PROJECTS/06670882/DRAWINGREPORT/A36/A36\_704.dgn

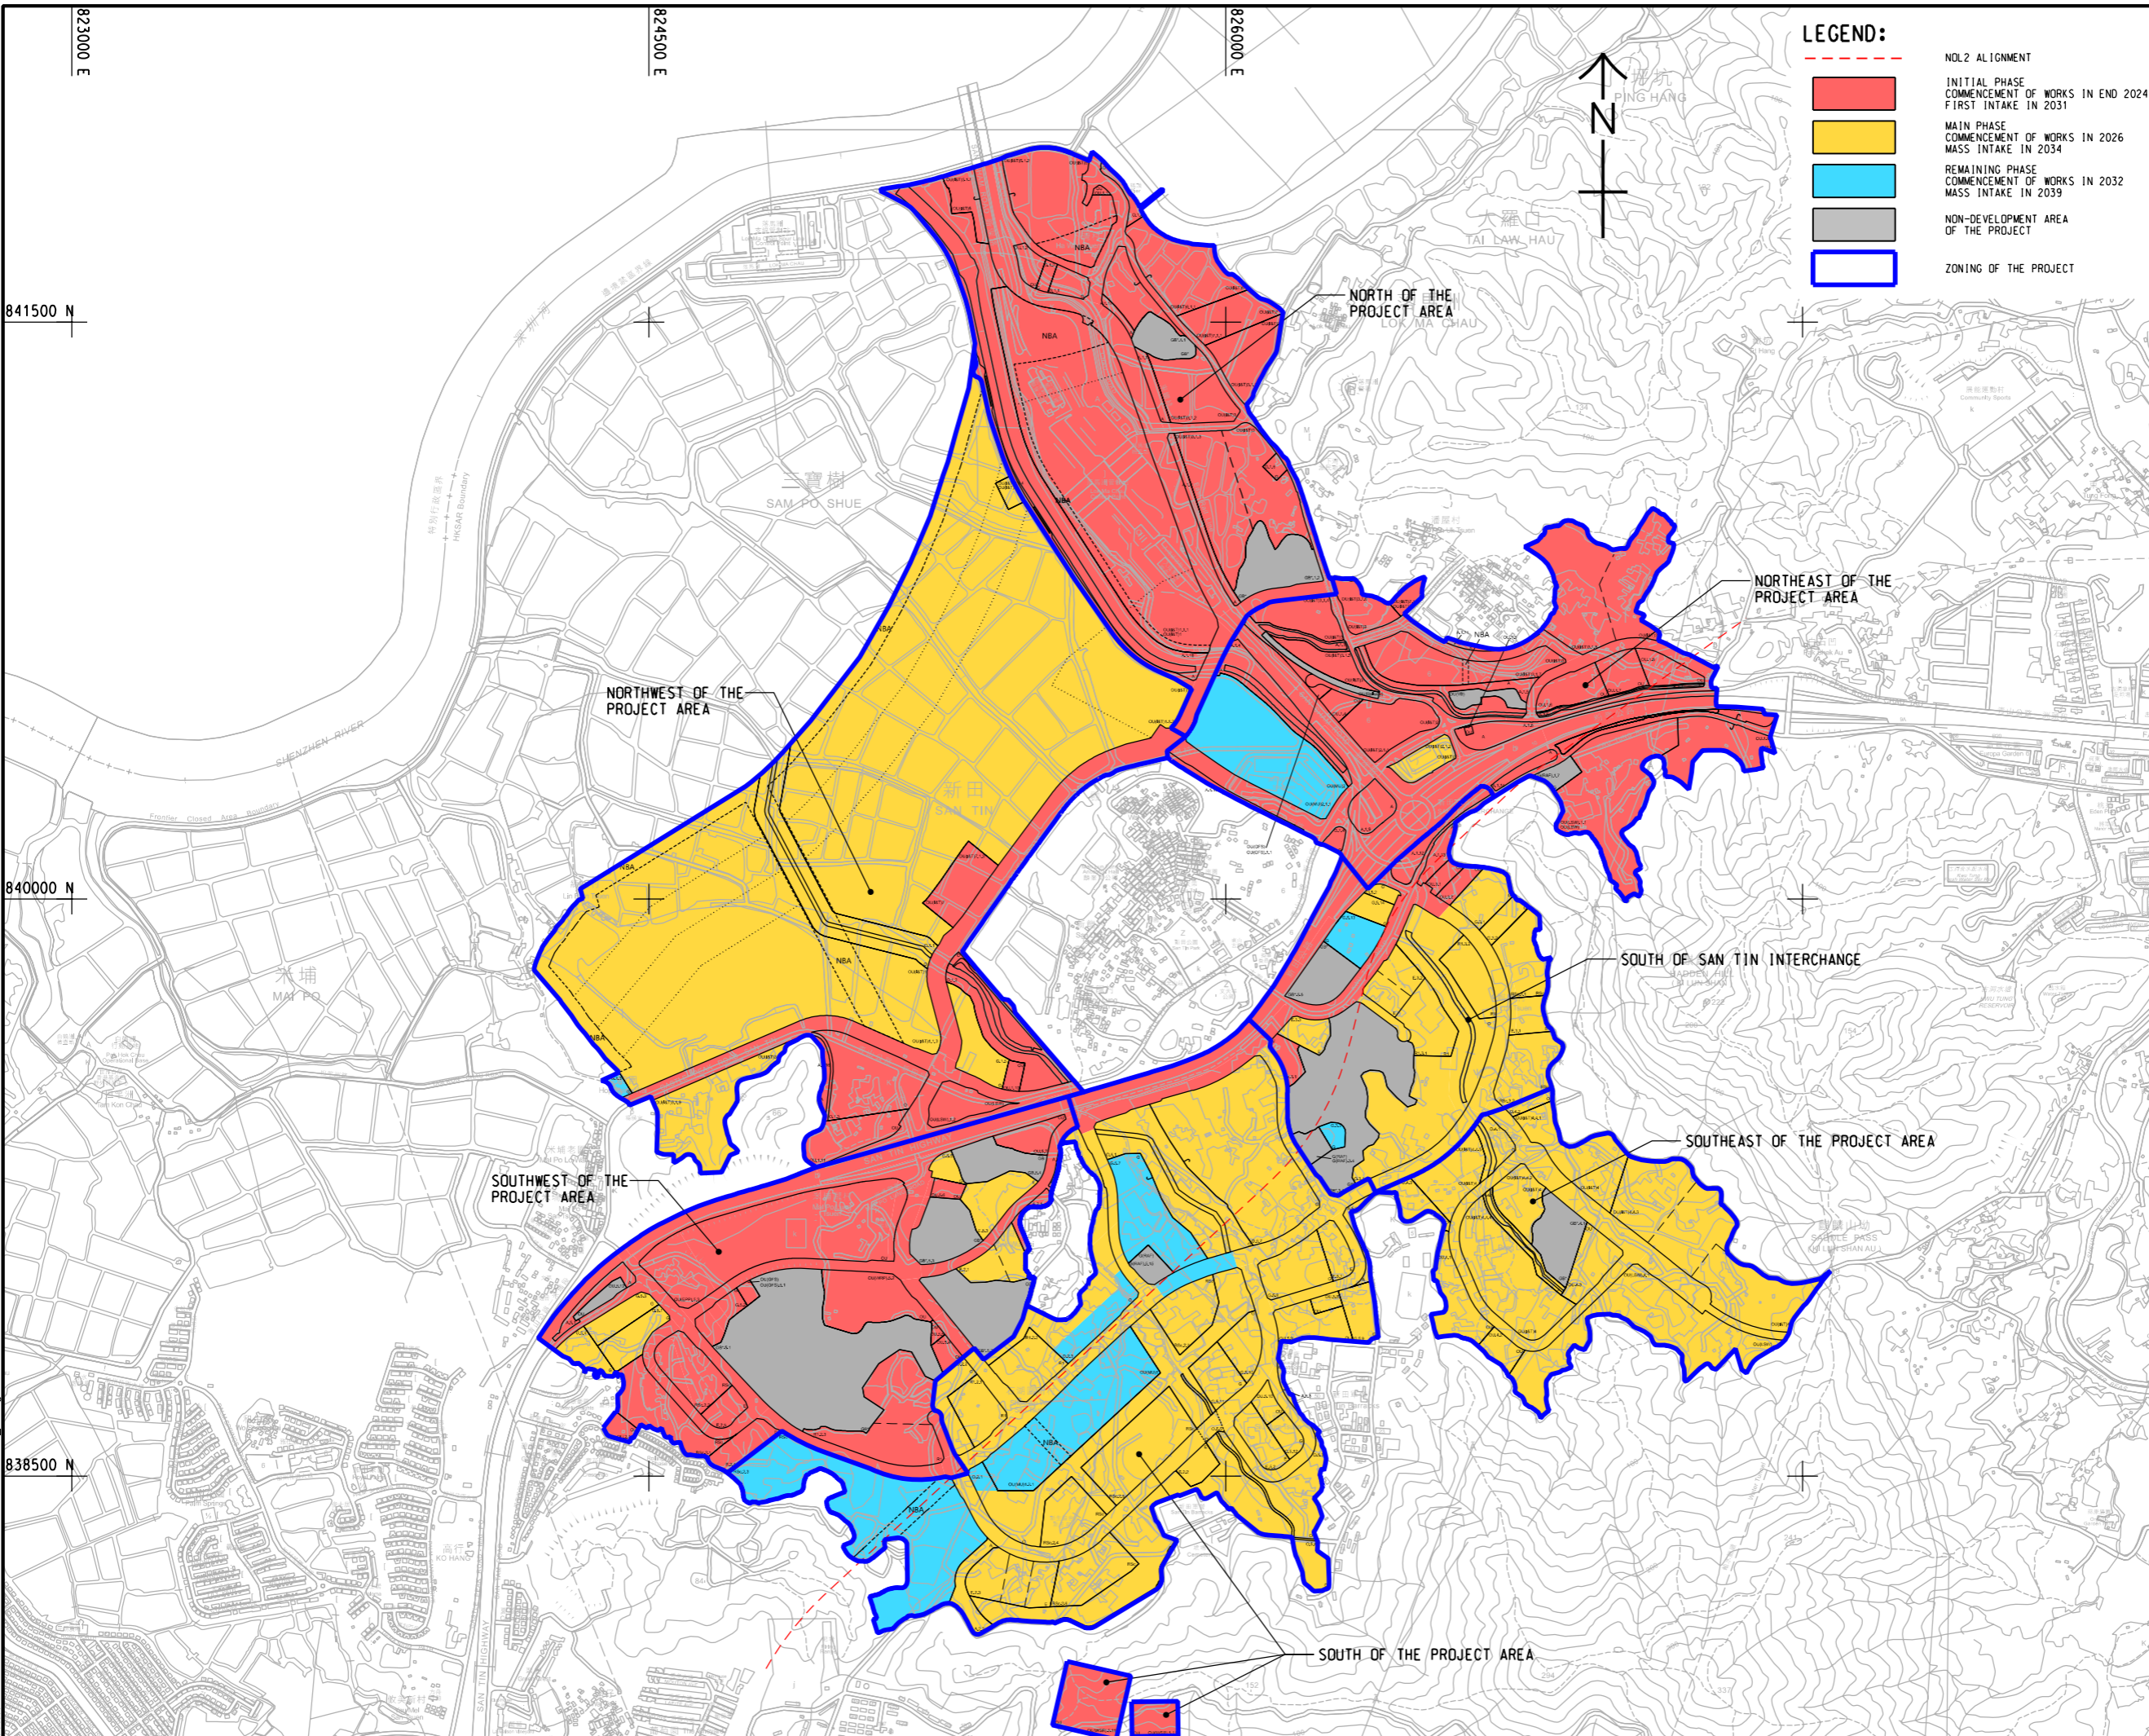

**LEGEND:**

- NOL2 ALIGNMENT
- INITIAL PHASE COMMENCEMENT OF WORKS IN END 2024  
FIRST INTAKE IN 2031
- MAIN PHASE COMMENCEMENT OF WORKS IN 2026  
MASS INTAKE IN 2034
- REMAINING PHASE COMMENCEMENT OF WORKS IN 2032  
MASS INTAKE IN 2039
- NON-DEVELOPMENT AREA OF THE PROJECT
- ZONING OF THE PROJECT

**AECOM**

**PROJECT**  
 項目  
**FIRST PHASE DEVELOPMENT OF THE NEW TERRITORIES NORTH – SAN TIN / LOK MA CHAU DEVELOPMENT NODE – INVESTIGATION**

**CLIENT**  
 業主  
**土木工程拓展署**  
 Civil Engineering and Development Department  
**規劃署**  
 Planning Department

**CONSULTANT**  
 顧問公司  
 AECOM Asia Company Ltd.  
 www.aecom.com

**SUB-CONSULTANTS**  
 分判工程師/顧問公司

**ISSUE/REVISION**  
 修訂

I/R	DATE	DESCRIPTION	CHK.

**STATUS**  
 階段

**SCALE**  
 比例  
 A3 1 : 16000

**DIMENSION UNIT**  
 尺寸單位  
 METRES

**KEY PLAN**  
 索引圖

**PROJECT NO.**  
 項目編號  
 60670882

**AGREEMENT NO.**  
 協議編號  
 CE 20/2021

**SHEET TITLE**  
 圖紙名稱  
 DEVELOPMENT PHASING PLAN

**SHEET NUMBER**  
 圖紙編號  
 60670882/A36/FIGURE 1.4

This drawing has been prepared for the use of AECOM's client. It may not be used, modified, reproduced or relied upon by third parties, except as agreed by AECOM or as required by law. AECOM accepts no responsibility, and denies any liability whatsoever, for any part, that uses or relies on this drawing without AECOM's express written consent. All measurements must be obtained from the stated dimensions.