


ISO A1 594mm x 841mm
 Approved:
 Checked:
 Designer:
 Project Management Initials:
 Plot File by: YangJ8
 PATH P:\PROJECTS\60670882\DRAWING\REPORT\A36\A36_726.dgn
 12/12/2023

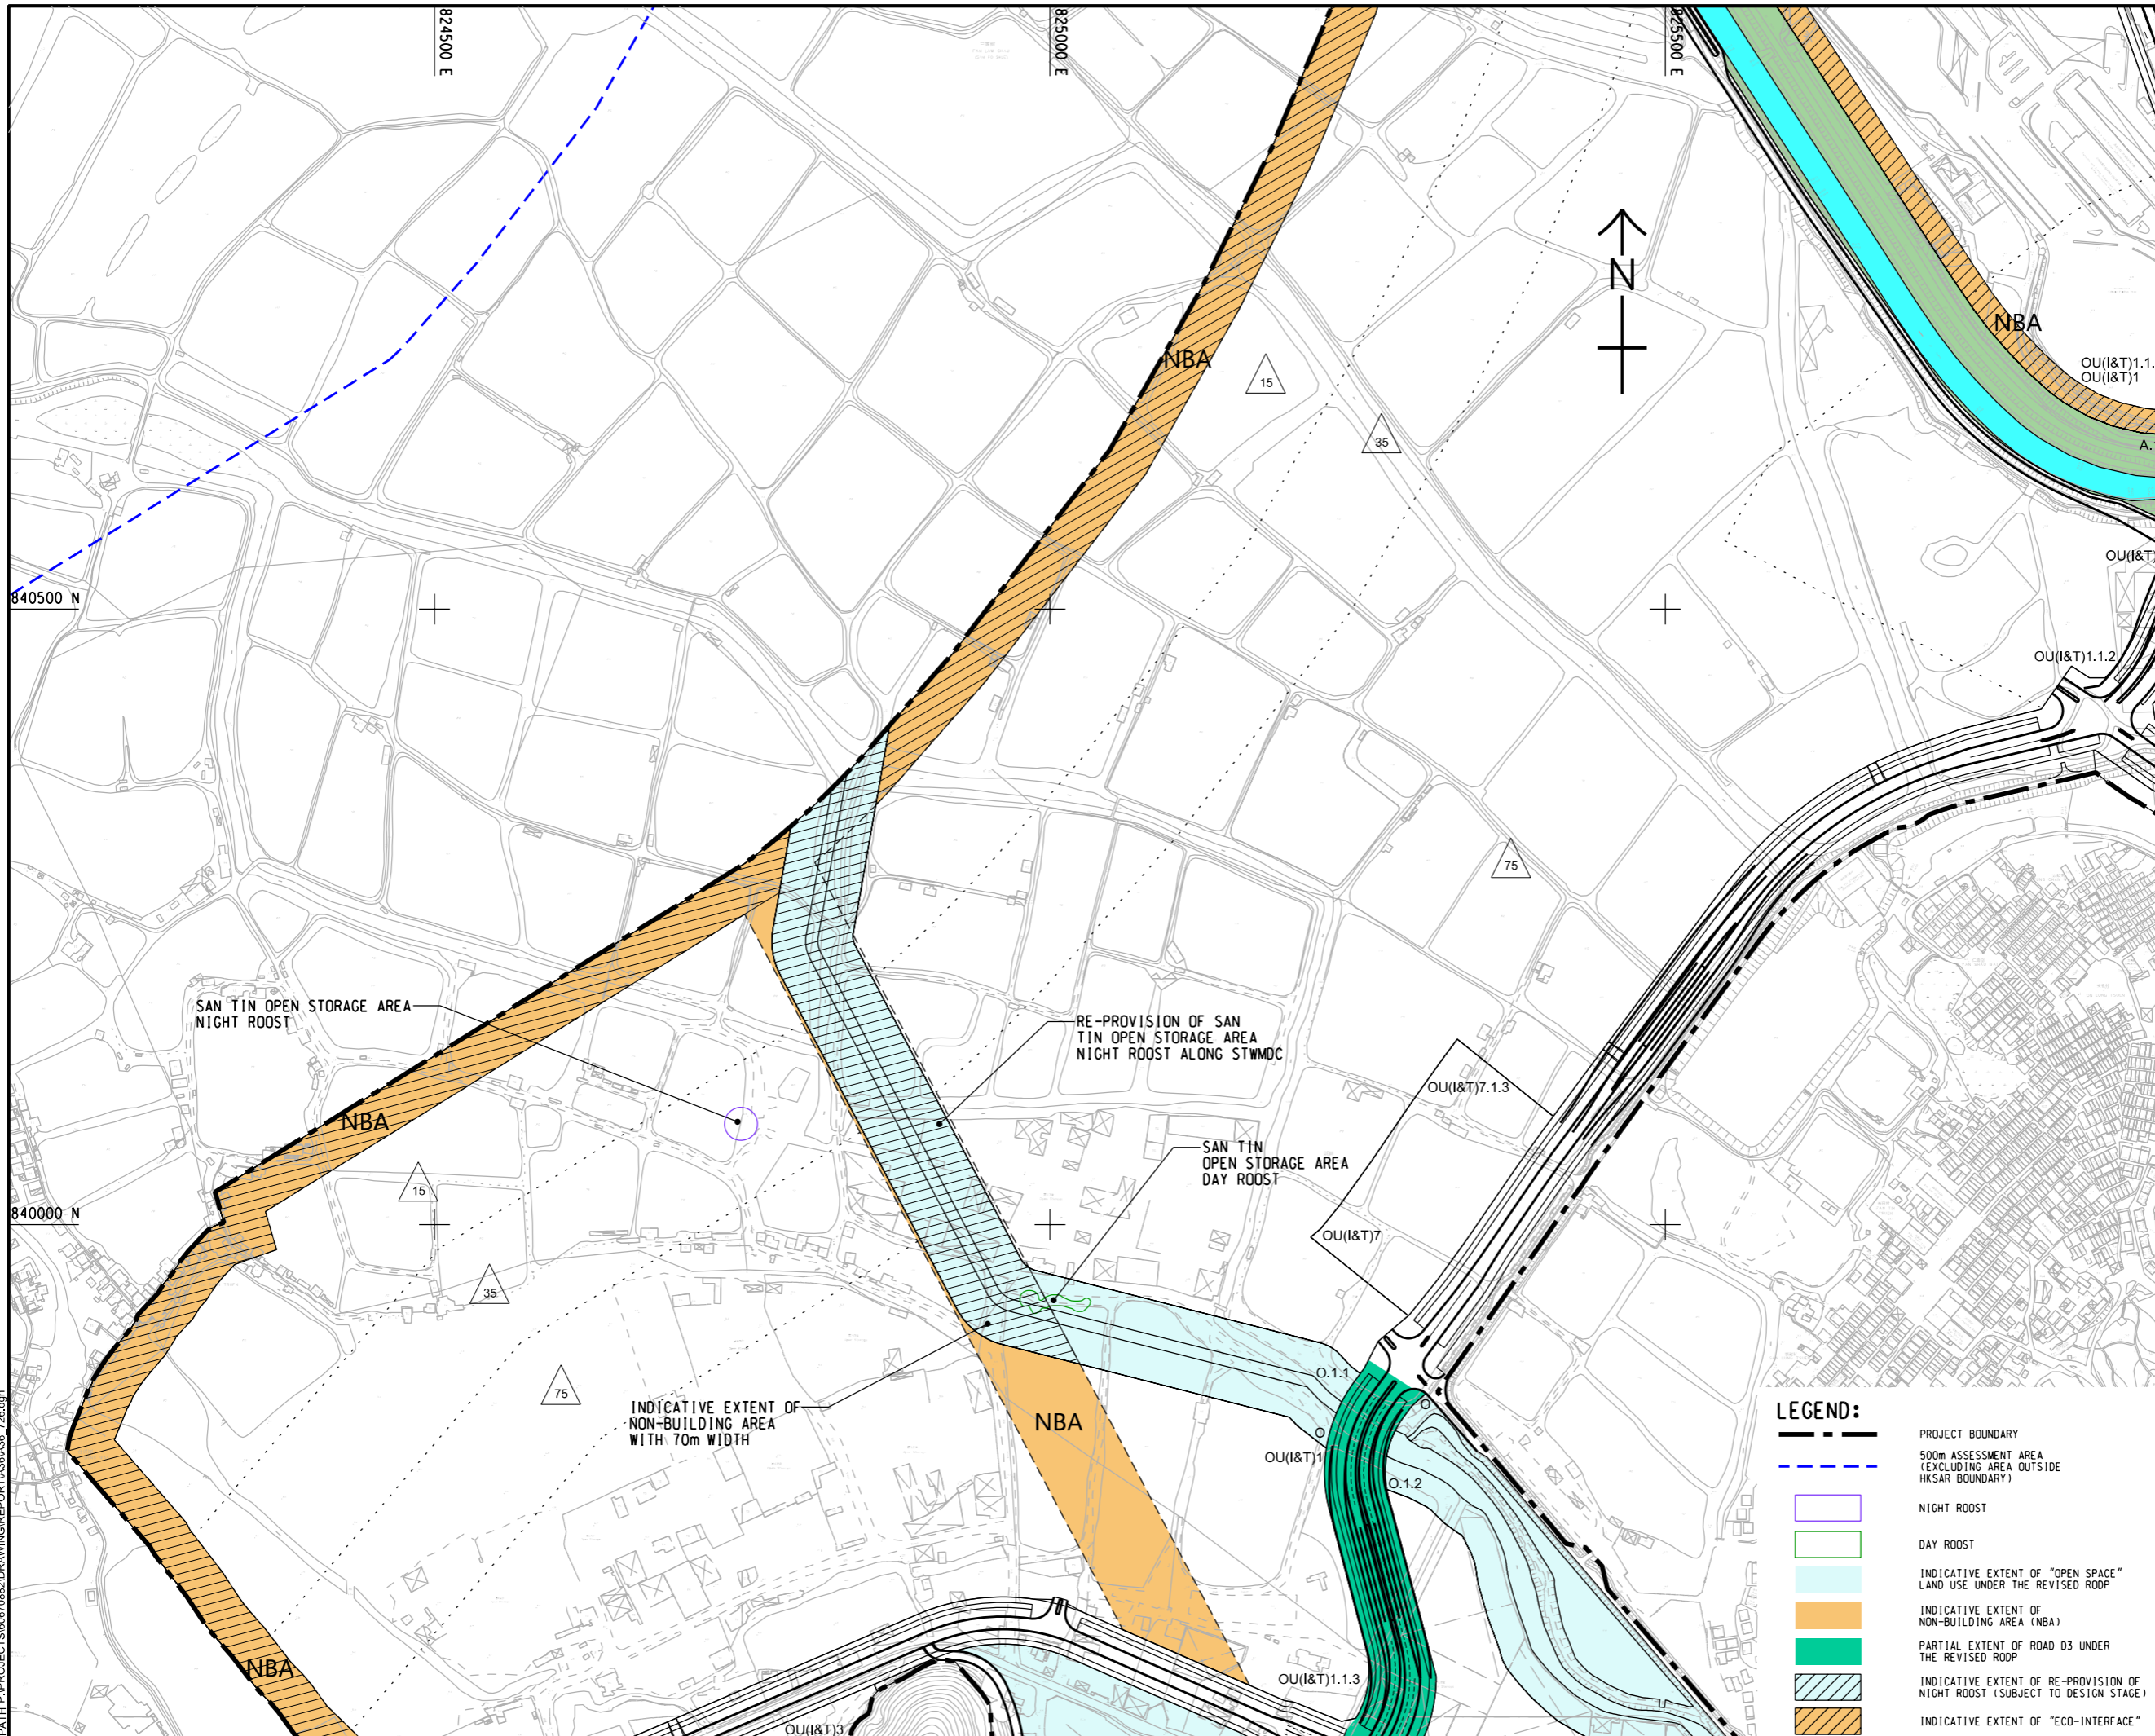

LEGEND:

- PROJECT BOUNDARY
- 500m ASSESSMENT AREA (EXCLUDING AREA OUTSIDE HKSAR BOUNDARY)
- NIGHT ROOST
- DAY ROOST
- INDICATIVE EXTENT OF "OPEN SPACE" LAND USE UNDER THE REVISED ROOP
- INDICATIVE EXTENT OF NON-BUILDING AREA (NBA)
- PARTIAL EXTENT OF ROAD D3 UNDER THE REVISED ROOP
- INDICATIVE EXTENT OF RE-PROVISION OF NIGHT ROOST (SUBJECT TO DESIGN STAGE)
- INDICATIVE EXTENT OF "ECO-INTERFACE"


ISSUE/REVISION
 修訂

I/R	DATE	DESCRIPTION	CHK.

STATUS
 階段

SCALE **DIMENSION UNIT**
 比例 尺寸單位

A3 1 : 5000	METRES
KEY PLAN A3 1 : 250000	

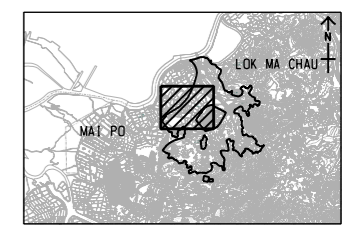

PROJECT NO. 項目編號	AGREEMENT NO. 協議編號
60670882	CE 20/2021

SHEET TITLE
 圖紙名稱
 POTENTIAL LOCATION FOR RE-PROVISION OF SAN TIN OPEN STORAGE NIGHT ROOST

SHEET NUMBER
 圖紙編號
 60670882/A36/FIGURE 9.4b

This drawing has been prepared for the use of AECOM's client. It may not be used, modified, reproduced or relied upon by third parties, except as agreed by AECOM or as required by law. AECOM accepts no responsibility, and denies any liability, whatsoever, to any party, that assess or relies on this drawing without AECOM's express written consent. All measurements must be obtained from the stated dimensions.