

LEGEND :

Proposed Twin Rising Mains
under Works Item OS1

Proposed Twin Rising Mains
under Works Item OS2

Proposed Twin Rising Mains
under Works Item OS3

Proposed Twin Rising Mains
under Works Item OS4

Proposed Twin Rising Mains
under Works Item OS5




Works Item Number




Proposed Pumping Station
under Works Item Op1

**Figure 2 -
Location of
Works Package
2A-1T**

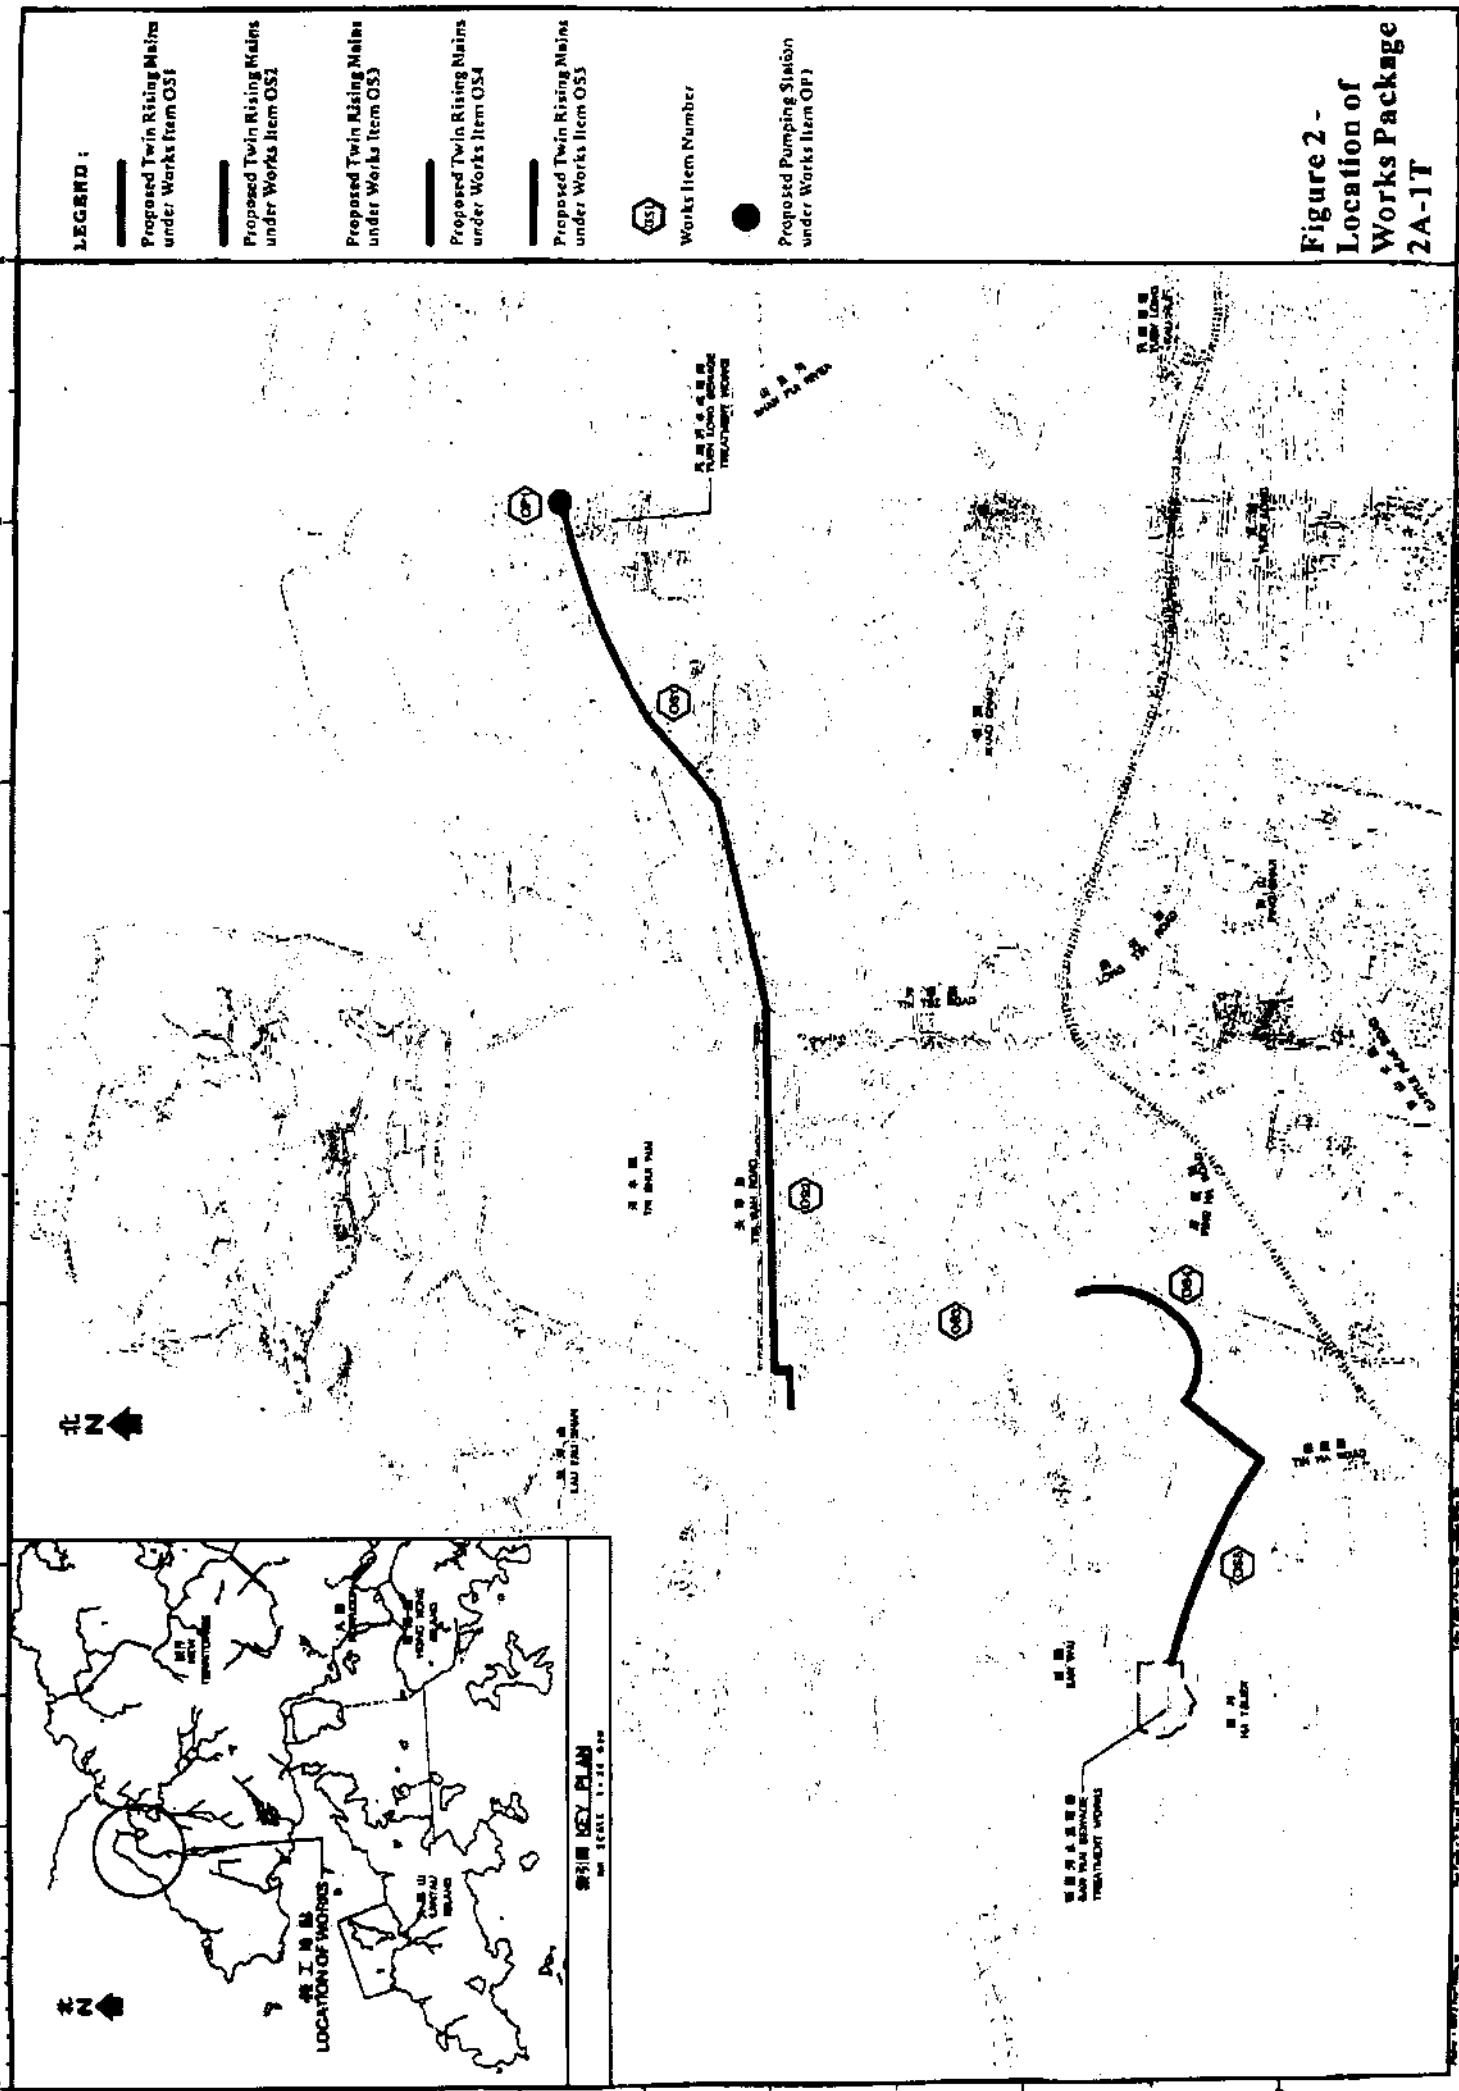

北 N

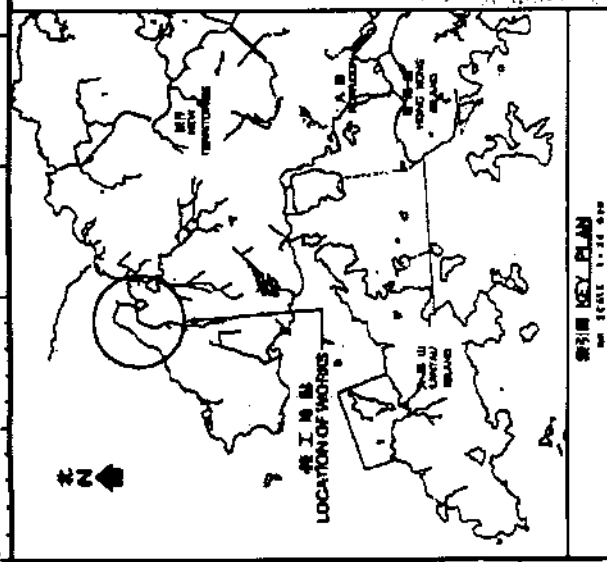

REGION KEY PLAN
SCALE 1:25,000