

LEGEND:


Proposed Gravity Sewer

Proposed Rising Main

Works Item Number

Proposed Pumping Station

Figure 4 - Location of Works Package 2A-2T & 2B-1T

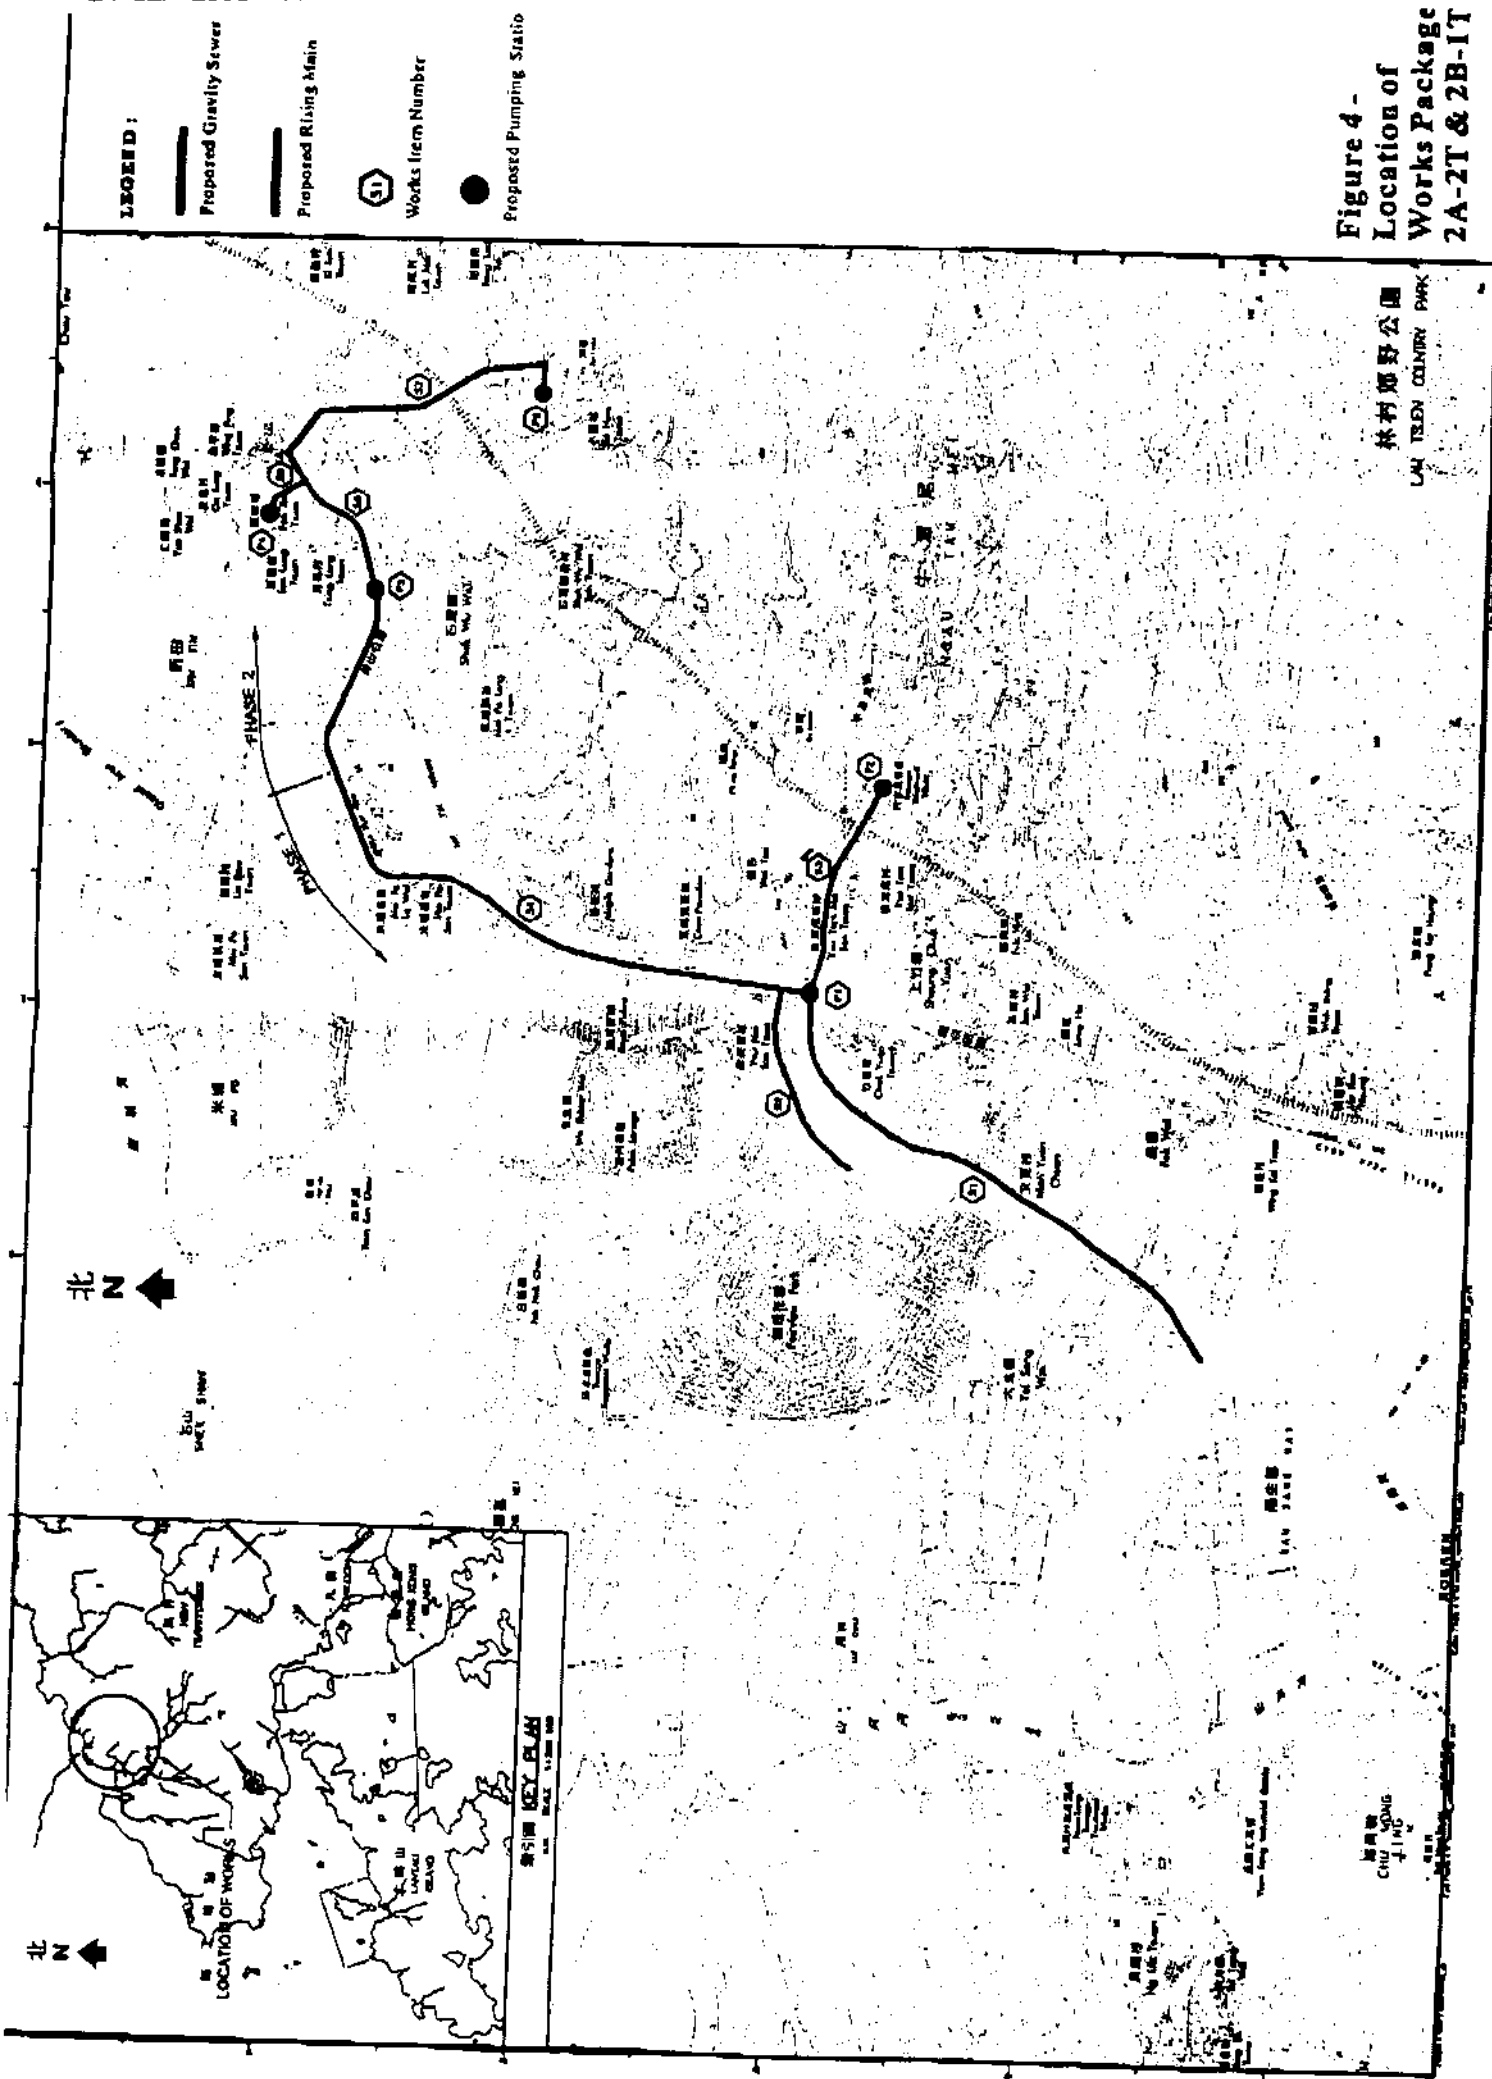

林村郊野公園
LAI TEEN COUNTRY PARK

朱古洞
CHU KONG JUNG

比例尺 1:50,000
SCALE 1:50,000

北 N

北 N