





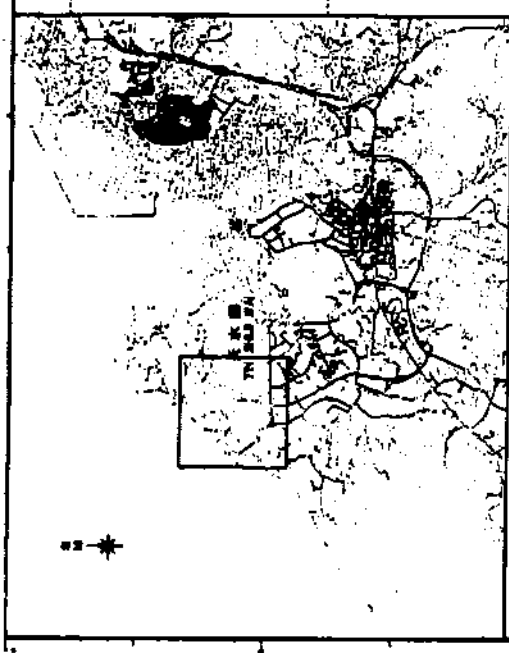


Figure 6 -
Location of
Works Packag
2A-3T

LEGEND:

-  Proposed Gravity Sewer
-  Proposed Twin Rising Main
-  Works Item Number
-  Proposed Pumping Station

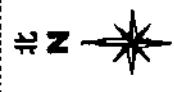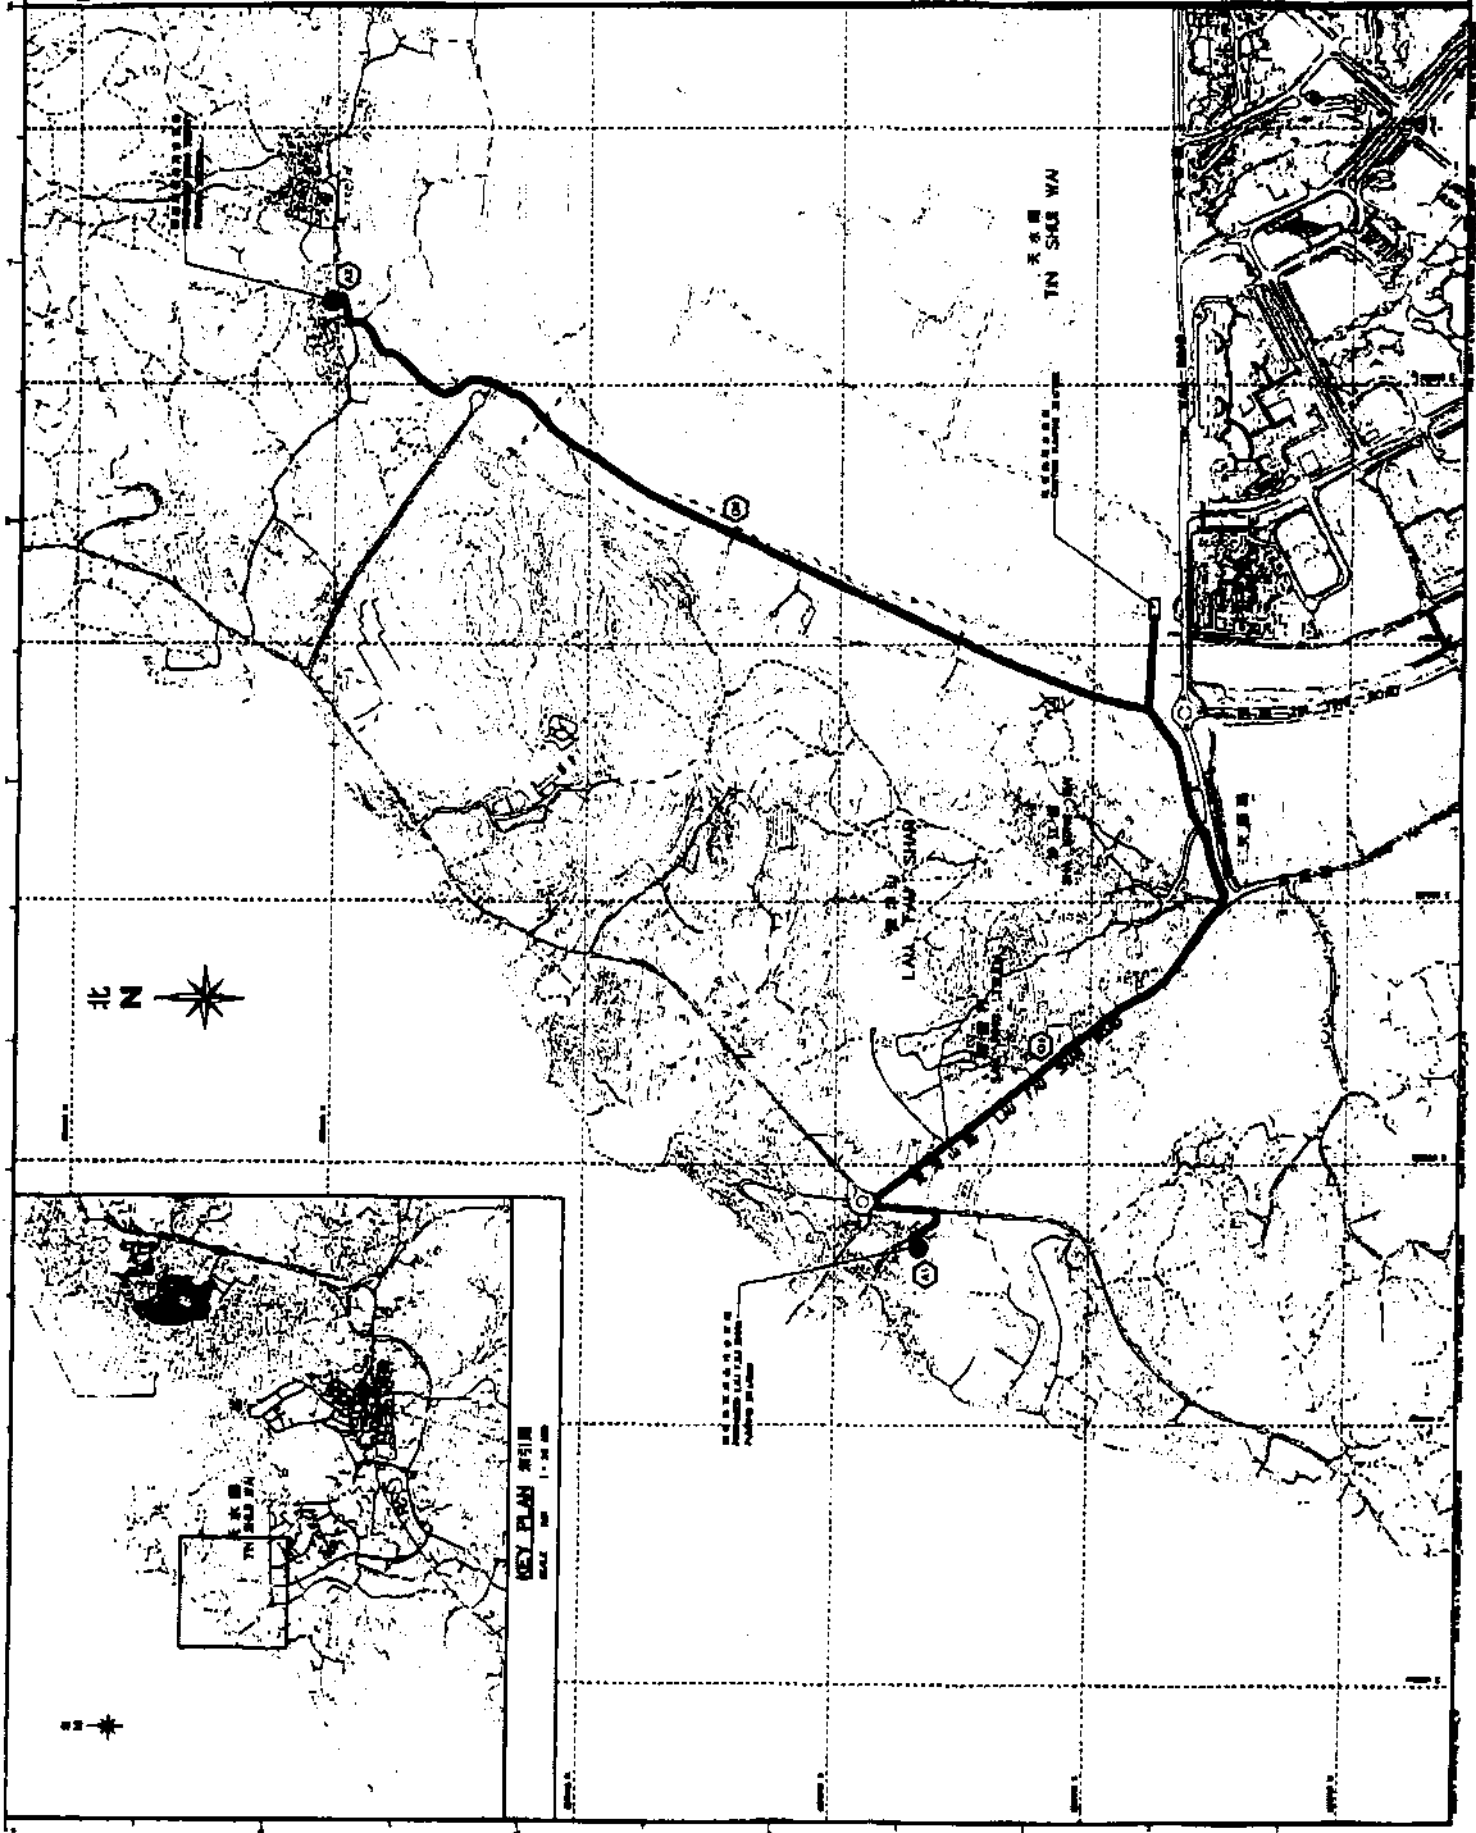

KEY PLAN
SCALE 1:50,000