


LEGEND 圖例

- 建議中的工程範圍
PROPOSED SCHEME BOUNDARY
- 落馬洲支線軌道
LMB SPUR LINE TRACK

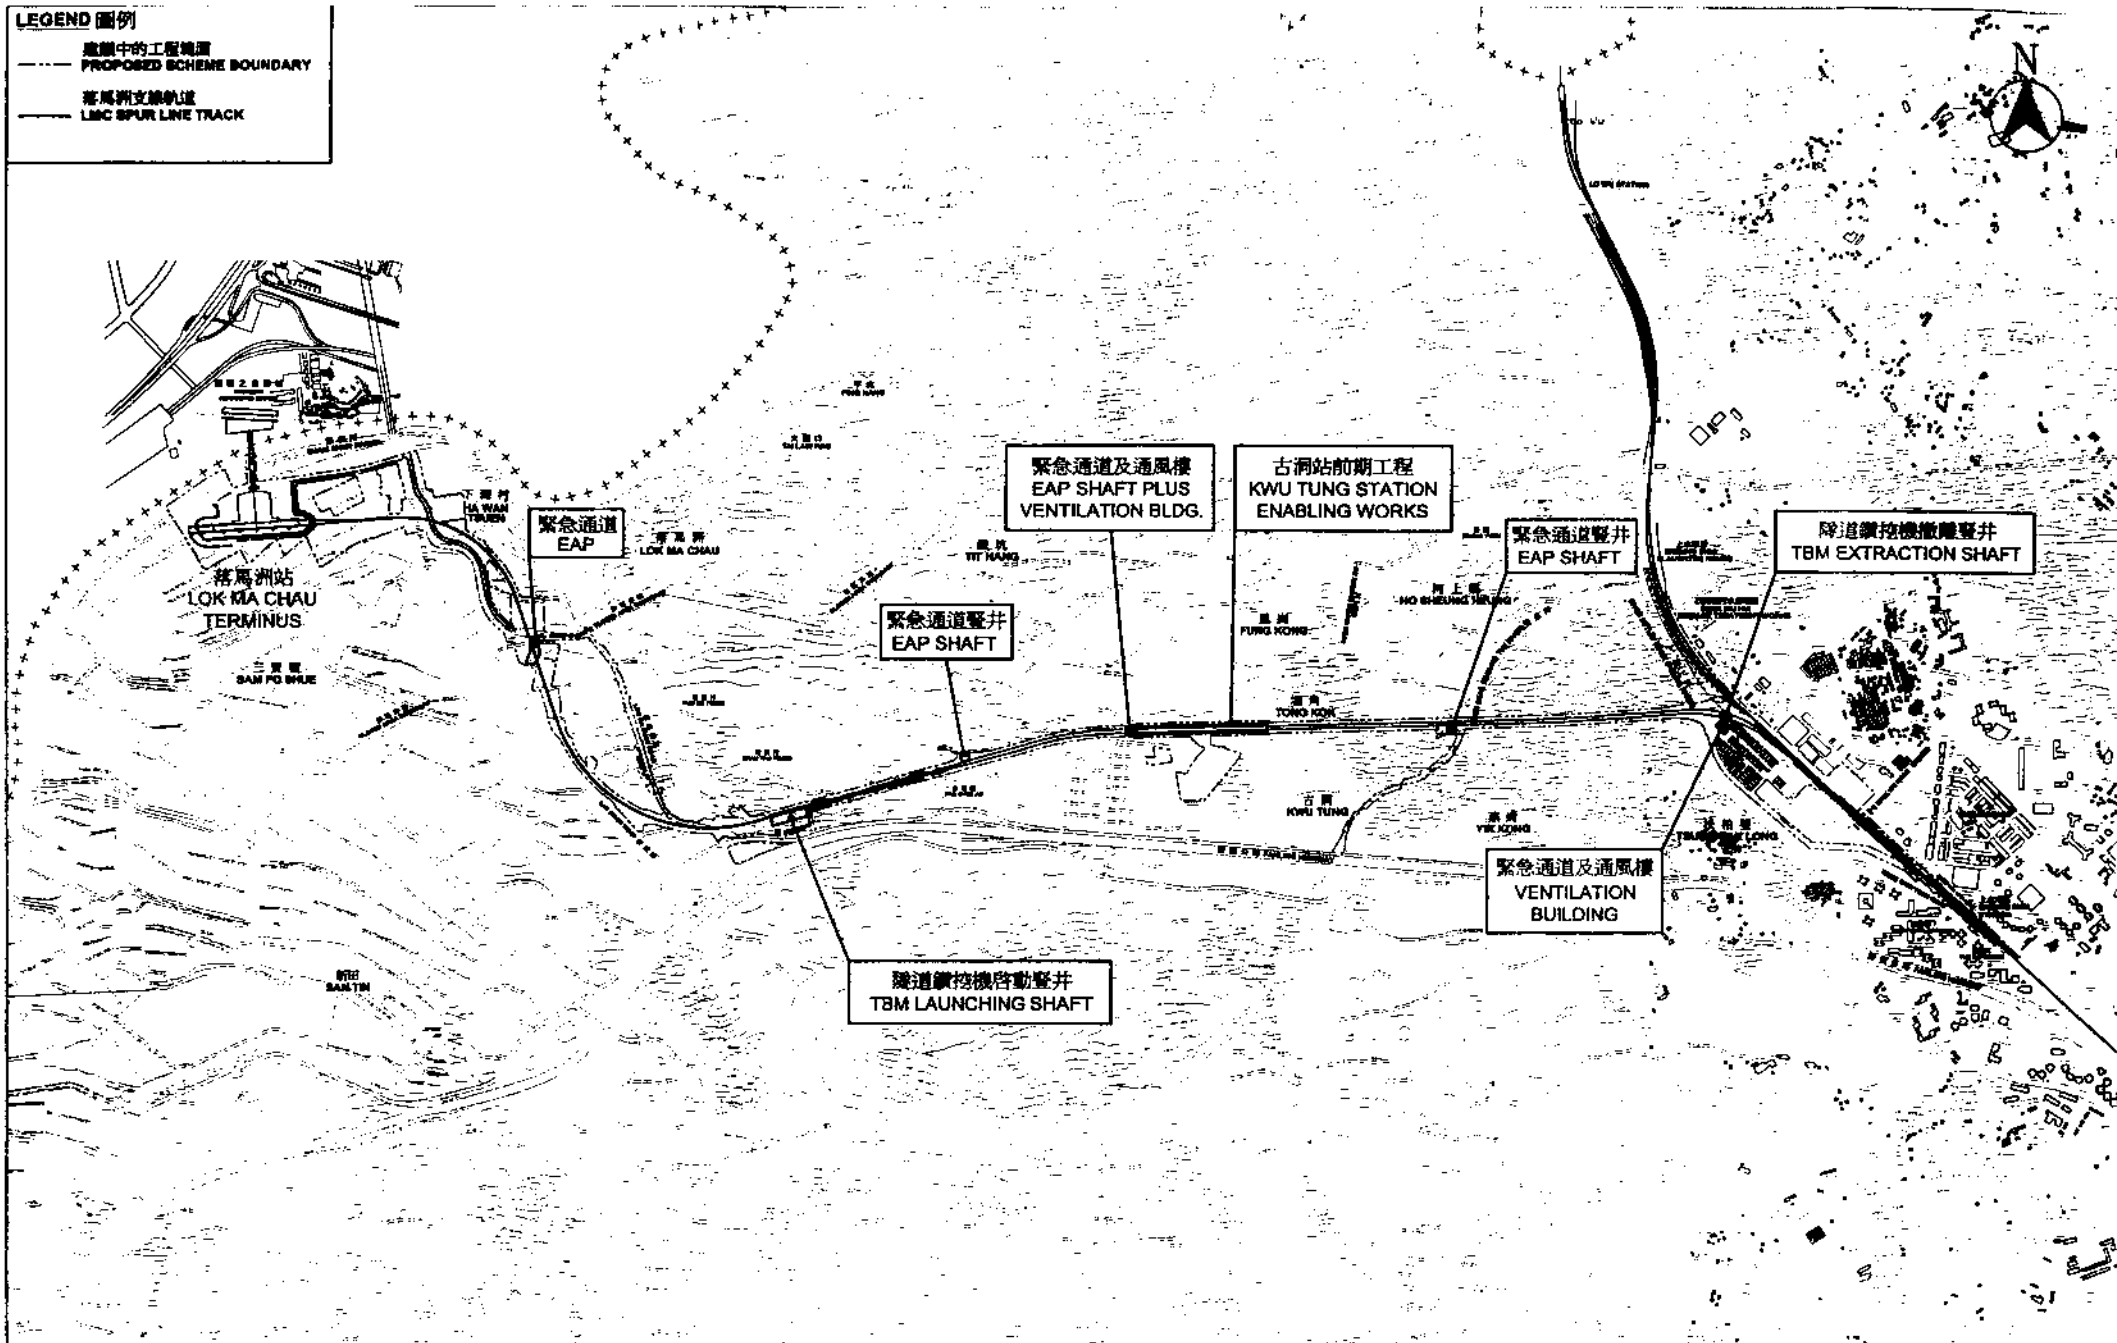

Map reproduced with permission of the Director of Land & Survey, Government of the Hong Kong SAR.

圖一：上水至落馬洲支線
定線及位置
FIGURE 1 : SHEUNG SHUI TO LOK MA CHAU SPUR LINE
ALIGNMENT AND LOCATION

 KCR East Rail Extensions	JOB REF : JR-015 DRAWING NO. : 01/01/01A ISSUE NO. : 01 SCALE : 1 : 2000 (AS) DATE : 17/07/2008 DESIG PERSONNEL : 01/01/01A/010 REVIEWER : 01/01/01A/010
---	--