

Indicative Layout Plan - Proposed Cha Kwo Ling HOS Development

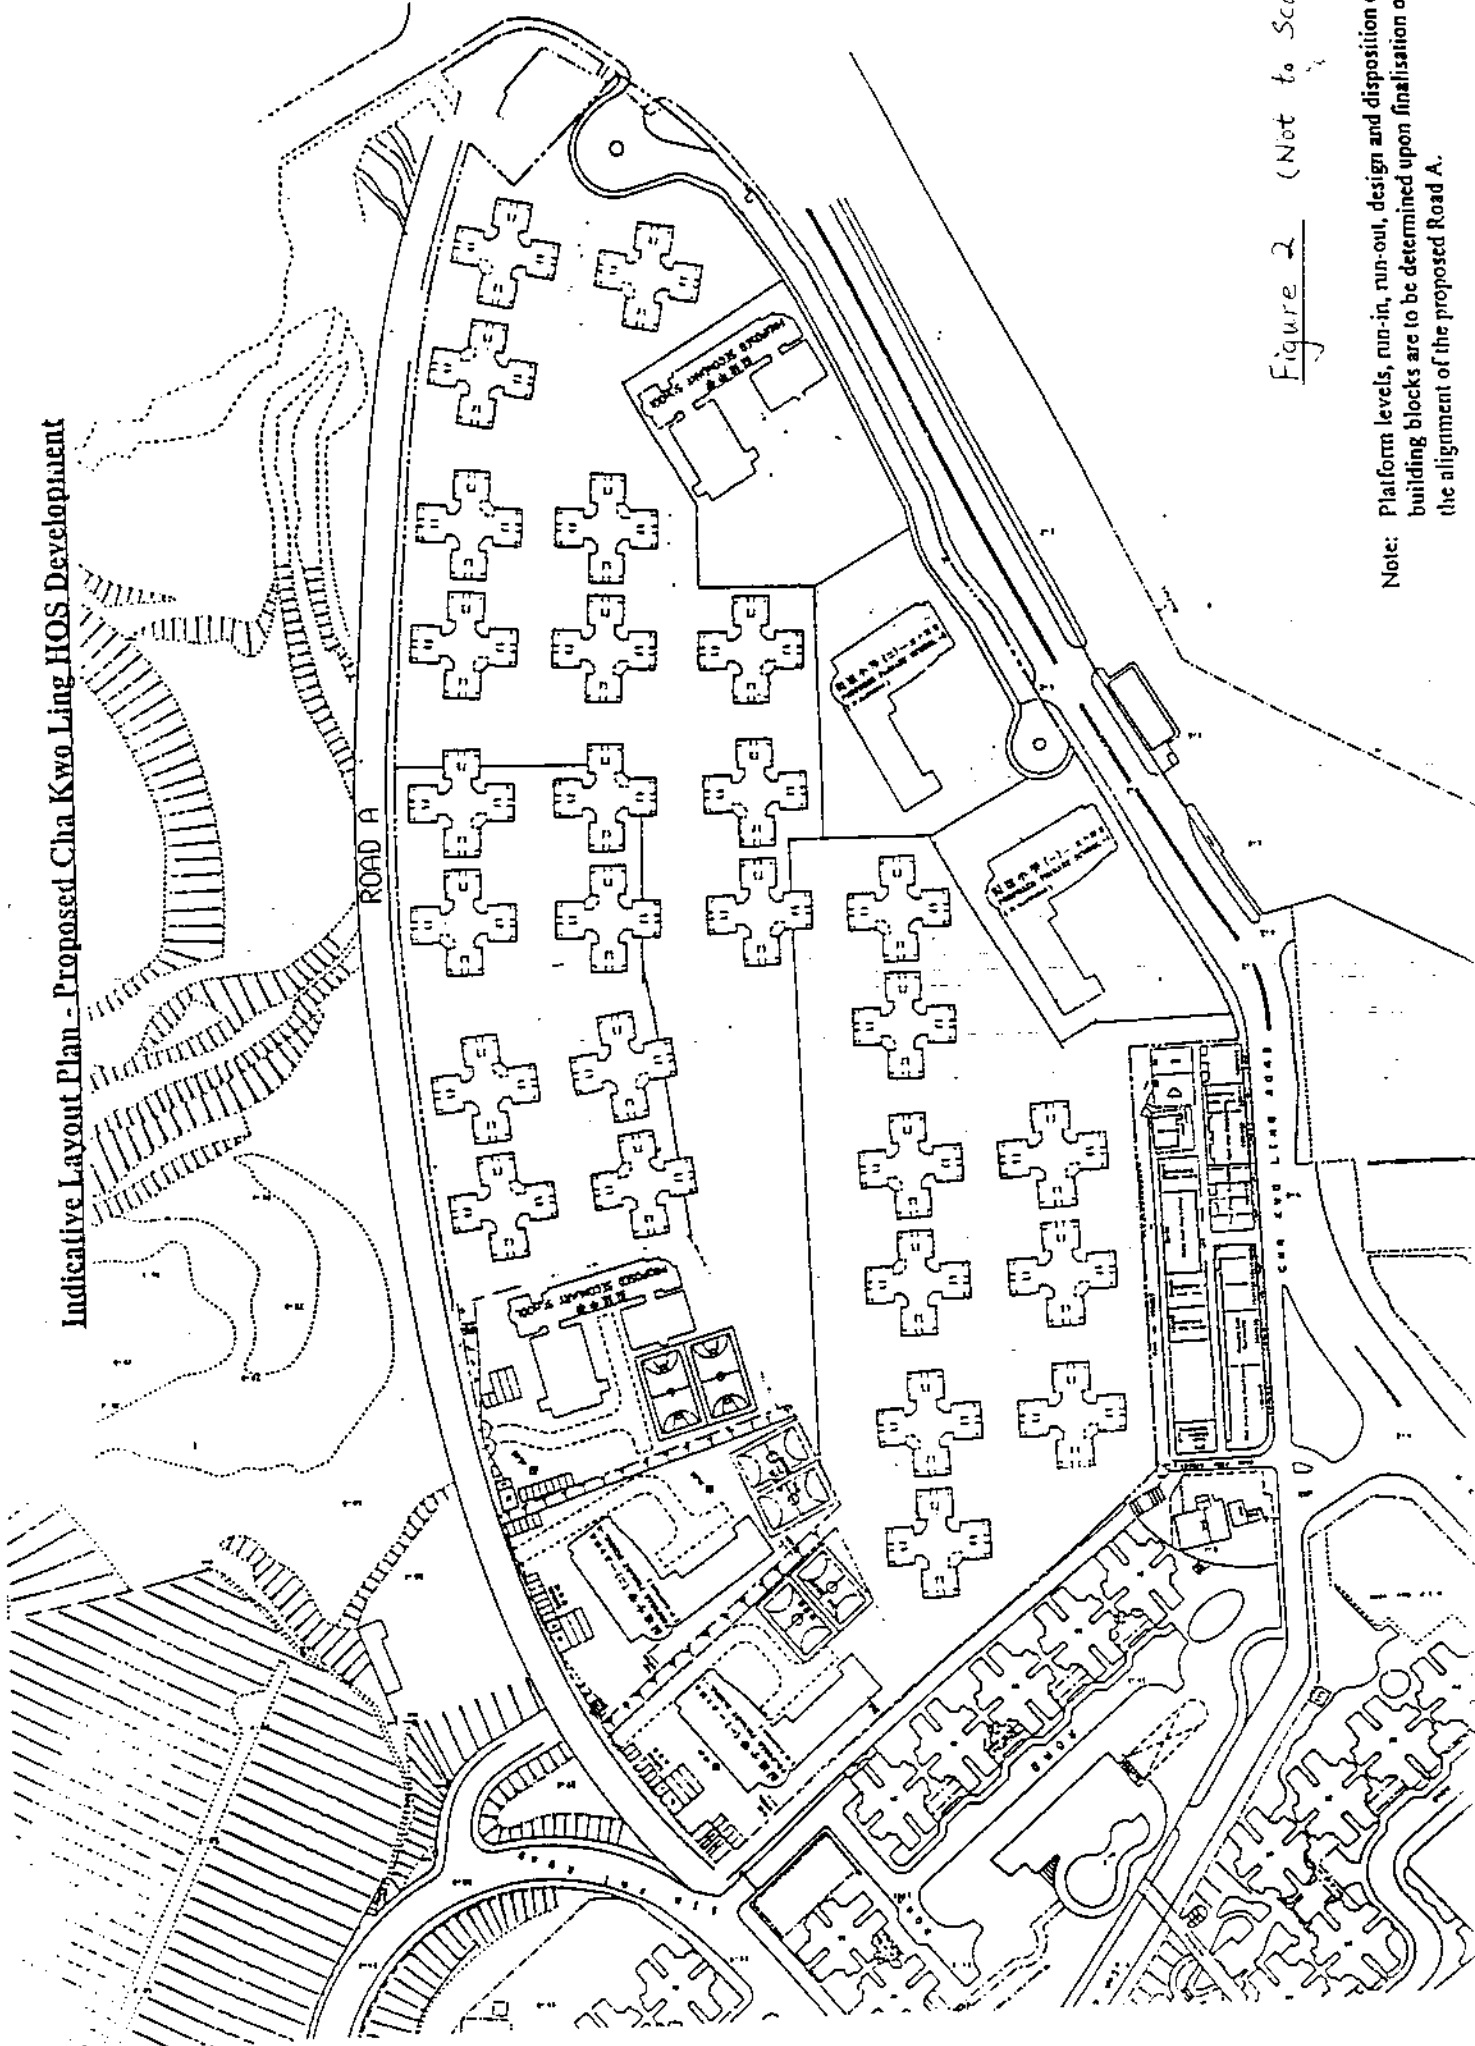


Figure 2 (Not to Scale)

Note: Platform levels, run-in, run-out, design and disposition of building blocks are to be determined upon finalisation of the alignment of the proposed Road A.