




Figure 2(a)

Temporary Noise Barrier
 Extracted from MTRC's Contractor
 (Kumagai Gumi Co., Ltd)
 Submission for VEP Application
 No. VEP-072/2002

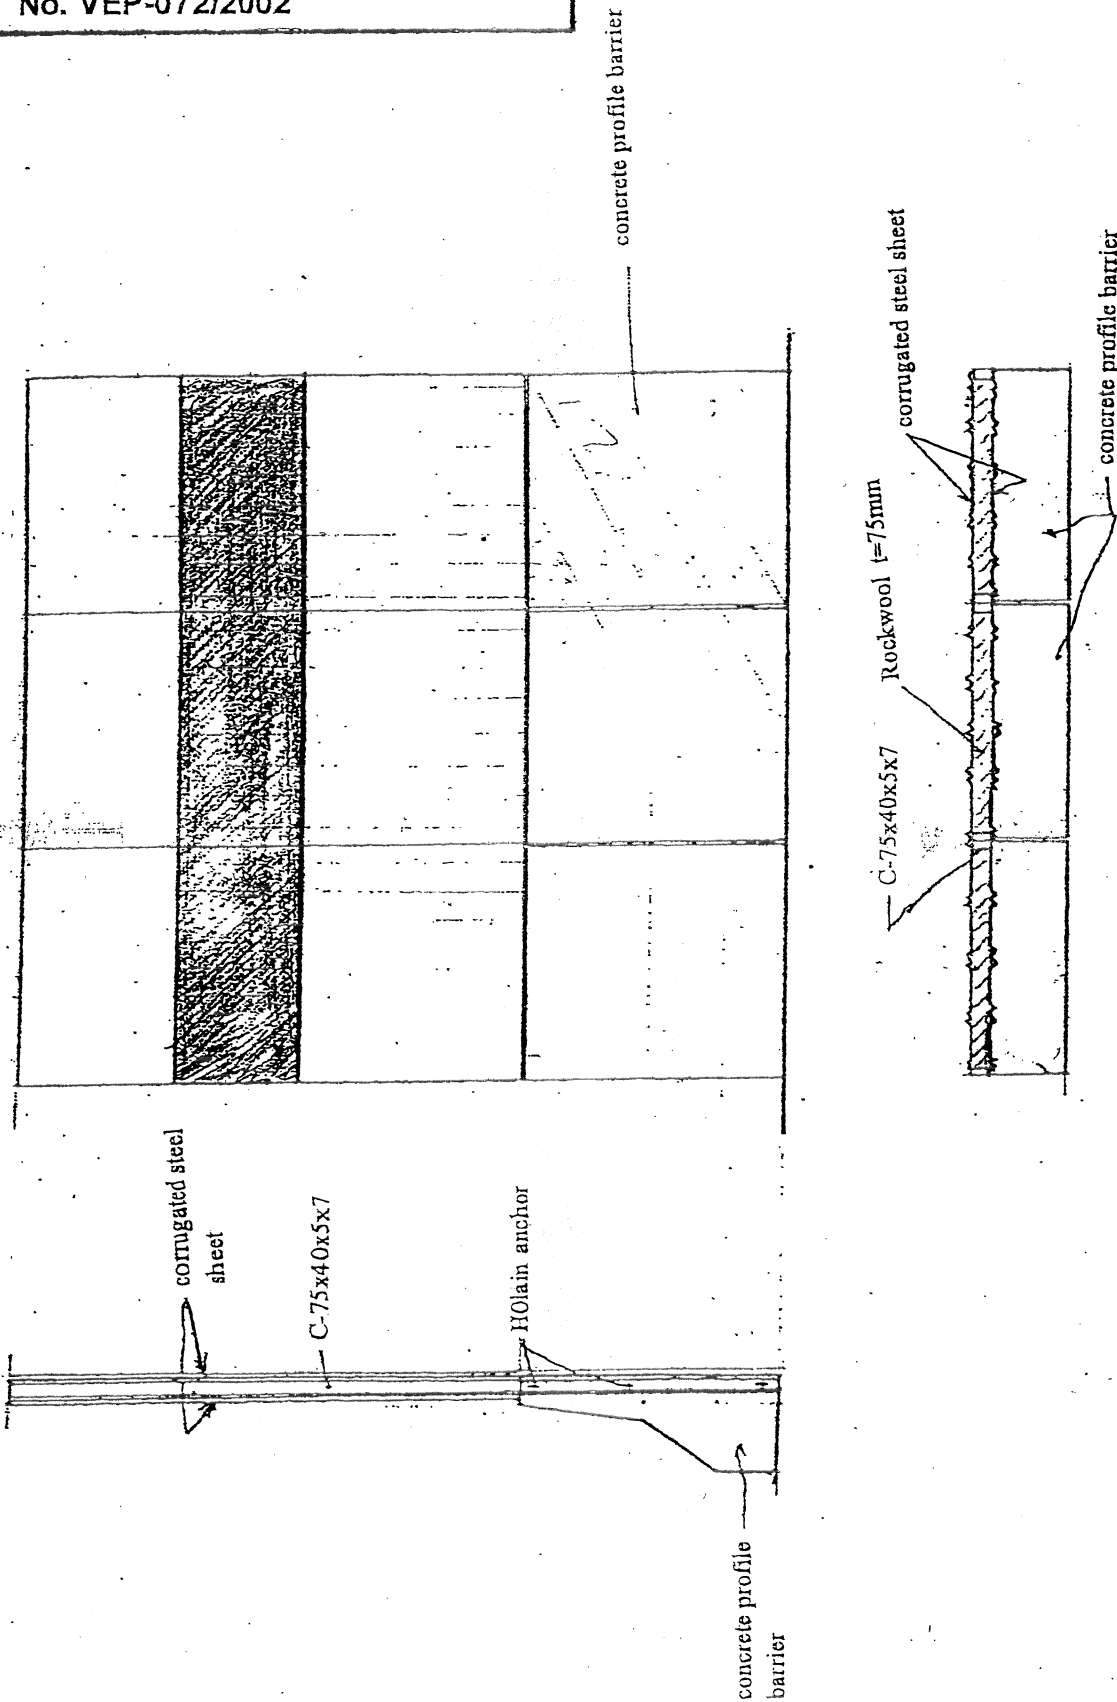

CONTRACTS CONTRACT 4+20 TSM SHA TSUI STATION MODIFICATION		DATE JAN 02		A/C DWG NO		DATE	DESIGNED	FL	DRAWING NO
		DRAWN BILLY		REVISED FL					

