


User: WorkSpace - S:\CAD_APP\WSTW\WKS\SSA\user's\drivel\ucf - UserRef: L:\Mstr\PCF\Scn\SDC\8\working.pcf
 PLOT_DRV: S:\MSTR\PCF\Scn\SDC\8\working.pcf
 PRINTED BY: oad1225 24/03/04 12:10:14
 FILENAME: L:\CAD\M3_Presentation\KeyPlans\scl002-co-60571.dgn
 MODEL NAME: Design

Maps reproduced with permission of The Director of Lands. (C) Hong Kong Government.

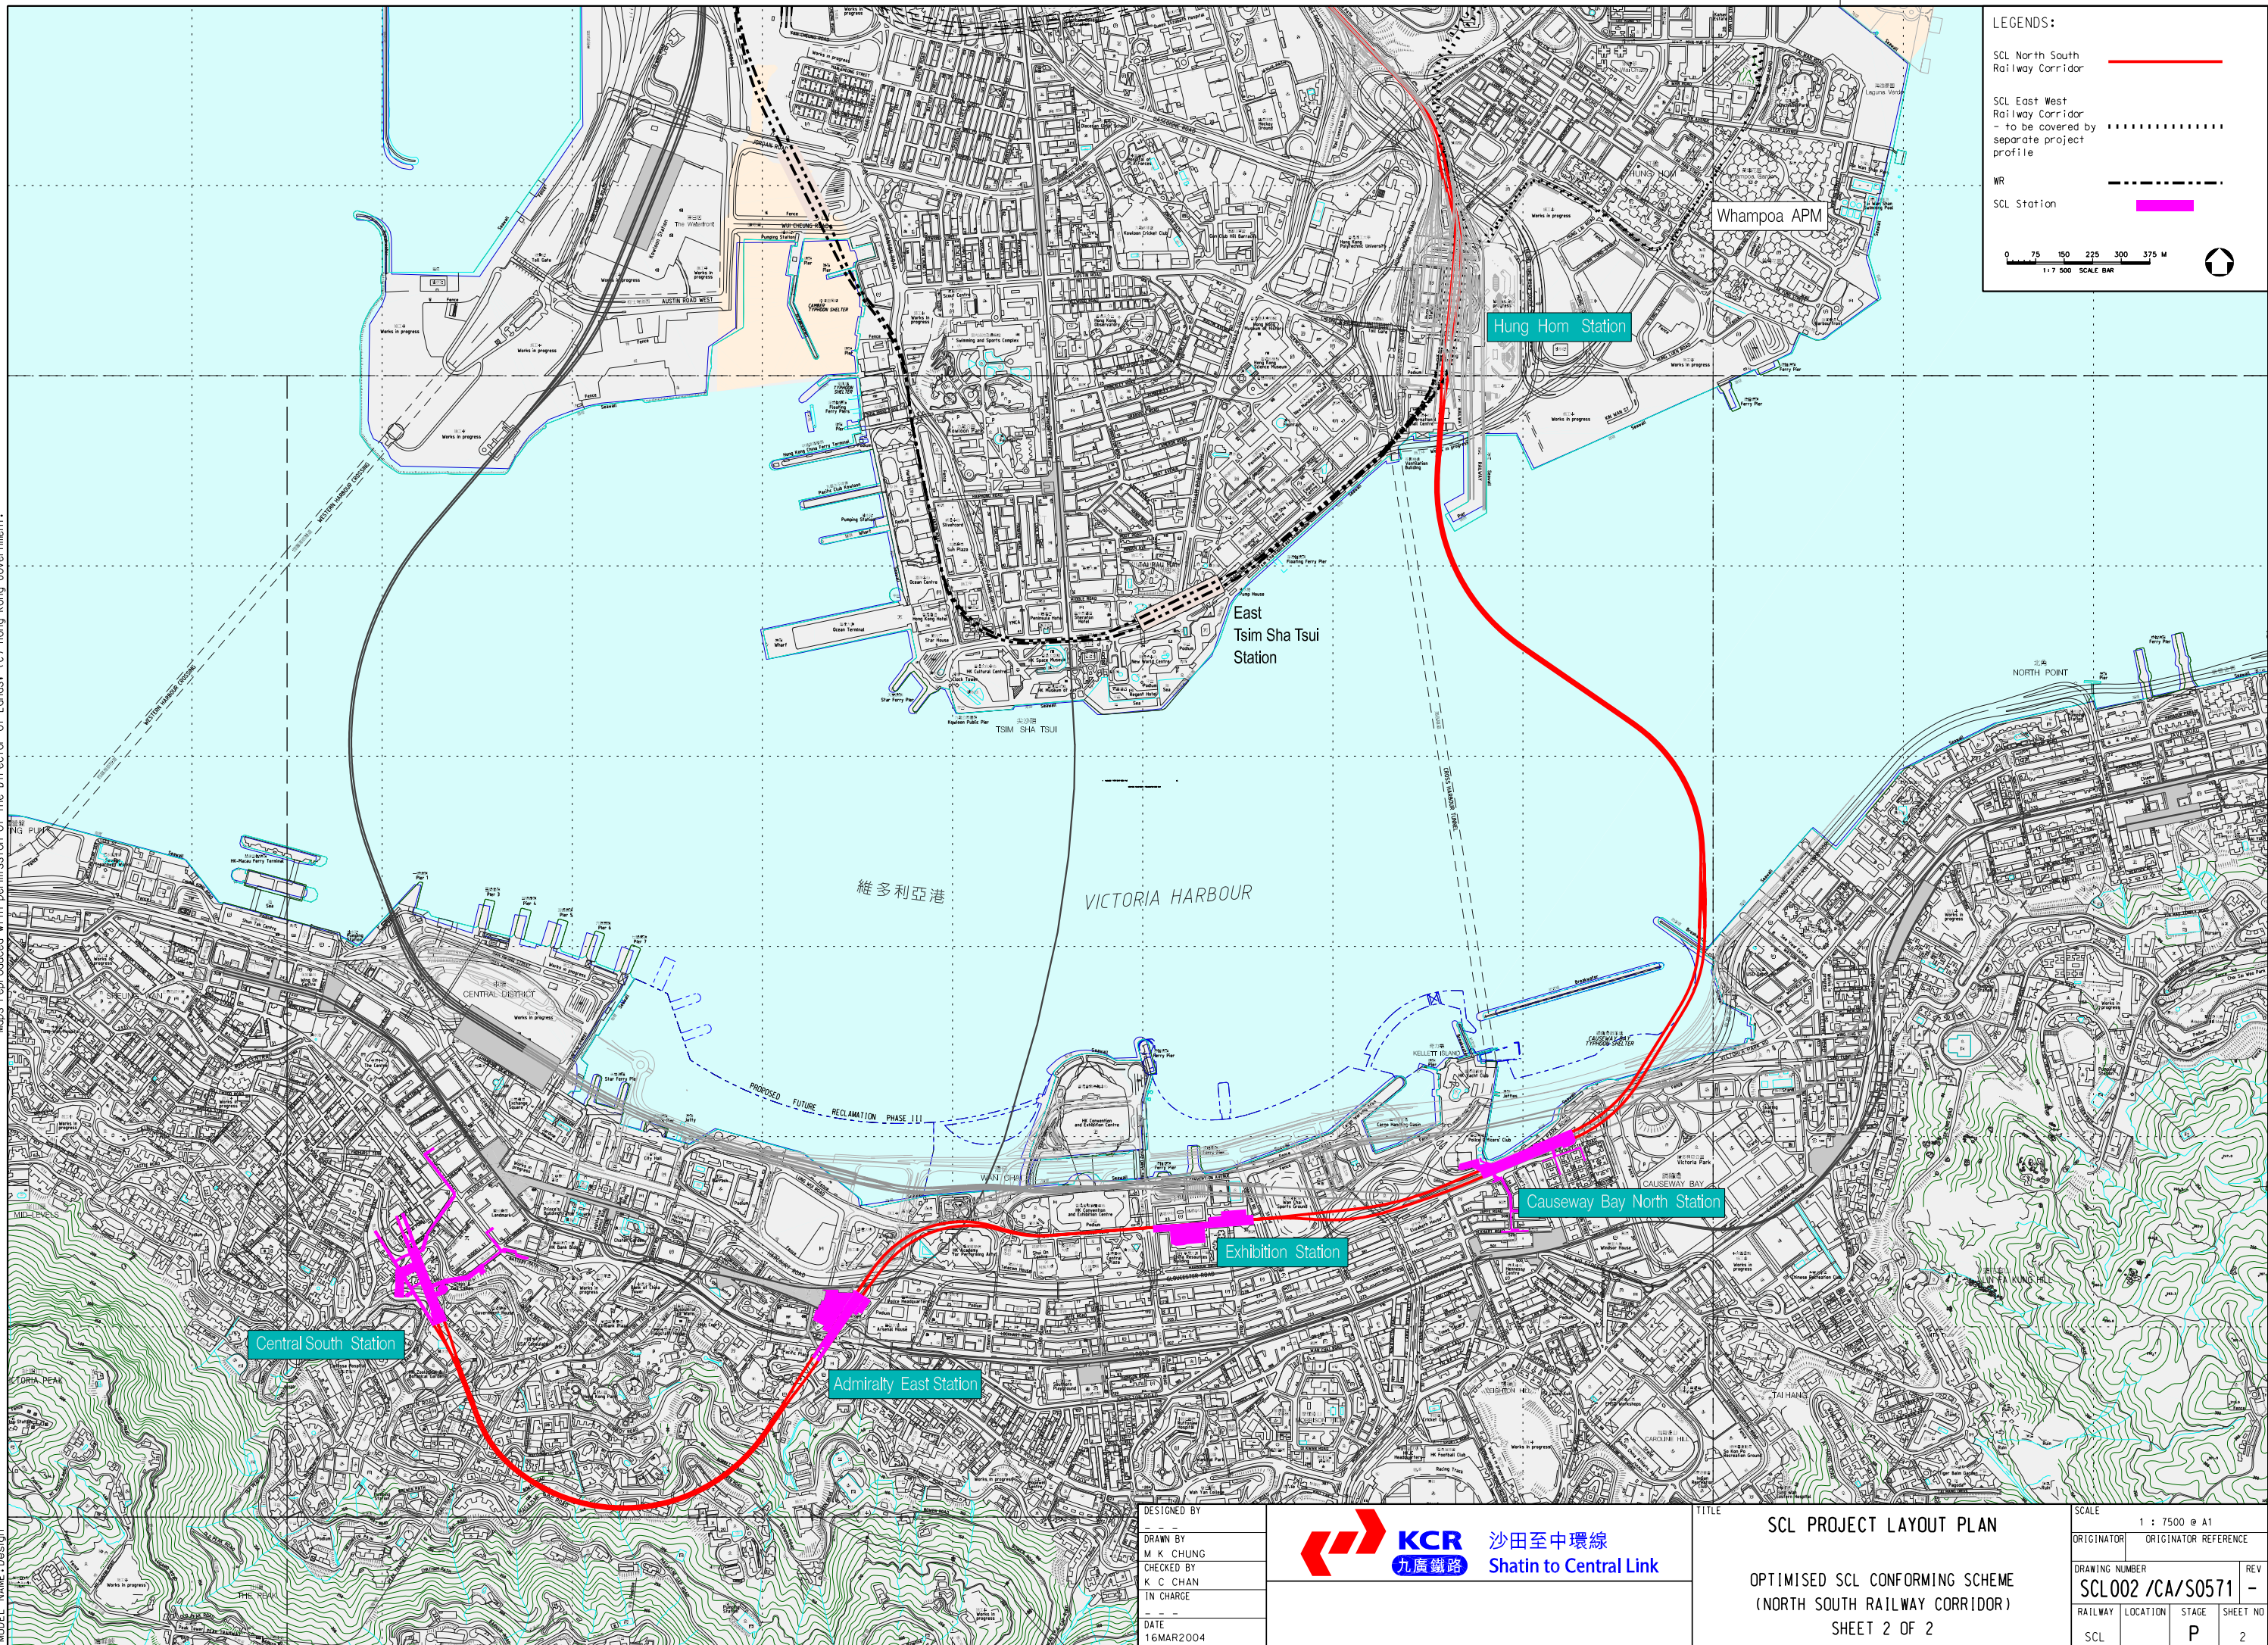

LEGENDS:

- SCL North South Railway Corridor —
- SCL East West Railway Corridor - to be covered by separate project profile ⋯
- WR - - -
- SCL Station ■

0 75 150 225 300 375 M
 1:17 500 SCALE BAR

DESIGNED BY	---
DRAWN BY	M K CHUNG
CHECKED BY	K C CHAN
IN CHARGE	---
DATE	16MAR2004

沙田至中環線
Shatin to Central Link

TITLE

SCL PROJECT LAYOUT PLAN

OPTIMISED SCL CONFORMING SCHEME
 (NORTH SOUTH RAILWAY CORRIDOR)

SHEET 2 OF 2

SCALE		1 : 7500 @ A1	
ORIGINATOR	ORIGINATOR REFERENCE		
DRAWING NUMBER	REV		
SCL002 /CA/S0571	-		
RAILWAY	LOCATION	STAGE	SHEET NO
SCL		P	2