


**ANNEX I**  
**LANDSCAPE DESIGN DRAWINGS**



NOTE  
1. PRELIMINARY DESIGN DRAWING.  
NOT TO BE USED FOR CONSTRUCTION

(ORIGINAL DRAWING SHEET A)

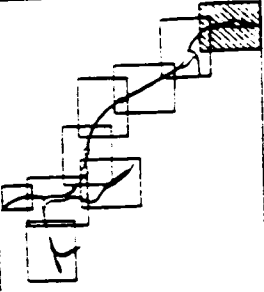


NO.	REVISION	DATE	BY	CHKD.
1	ISSUED FOR TENDERS	15/05/2001	[Signature]	[Signature]
2	REVISED TO REFLECT THE PROPOSED SIGNAGE	15/05/2001	[Signature]	[Signature]

The Government of the Hong Kong Special Administrative Region  
Highways Department  
Major Road Project Management Office


Mott Connell Ltd  

Scale 1:0 - North Lantau to Tsuen Long Highway  
Investigation & Preliminary Design Alignment


LANDSCAPE DESIGN  
KEY PLAN  
(SHEET 1 OF 8)

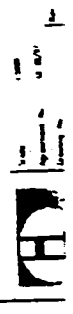

MATCH LINE REFER TO 524/S/LSC/102

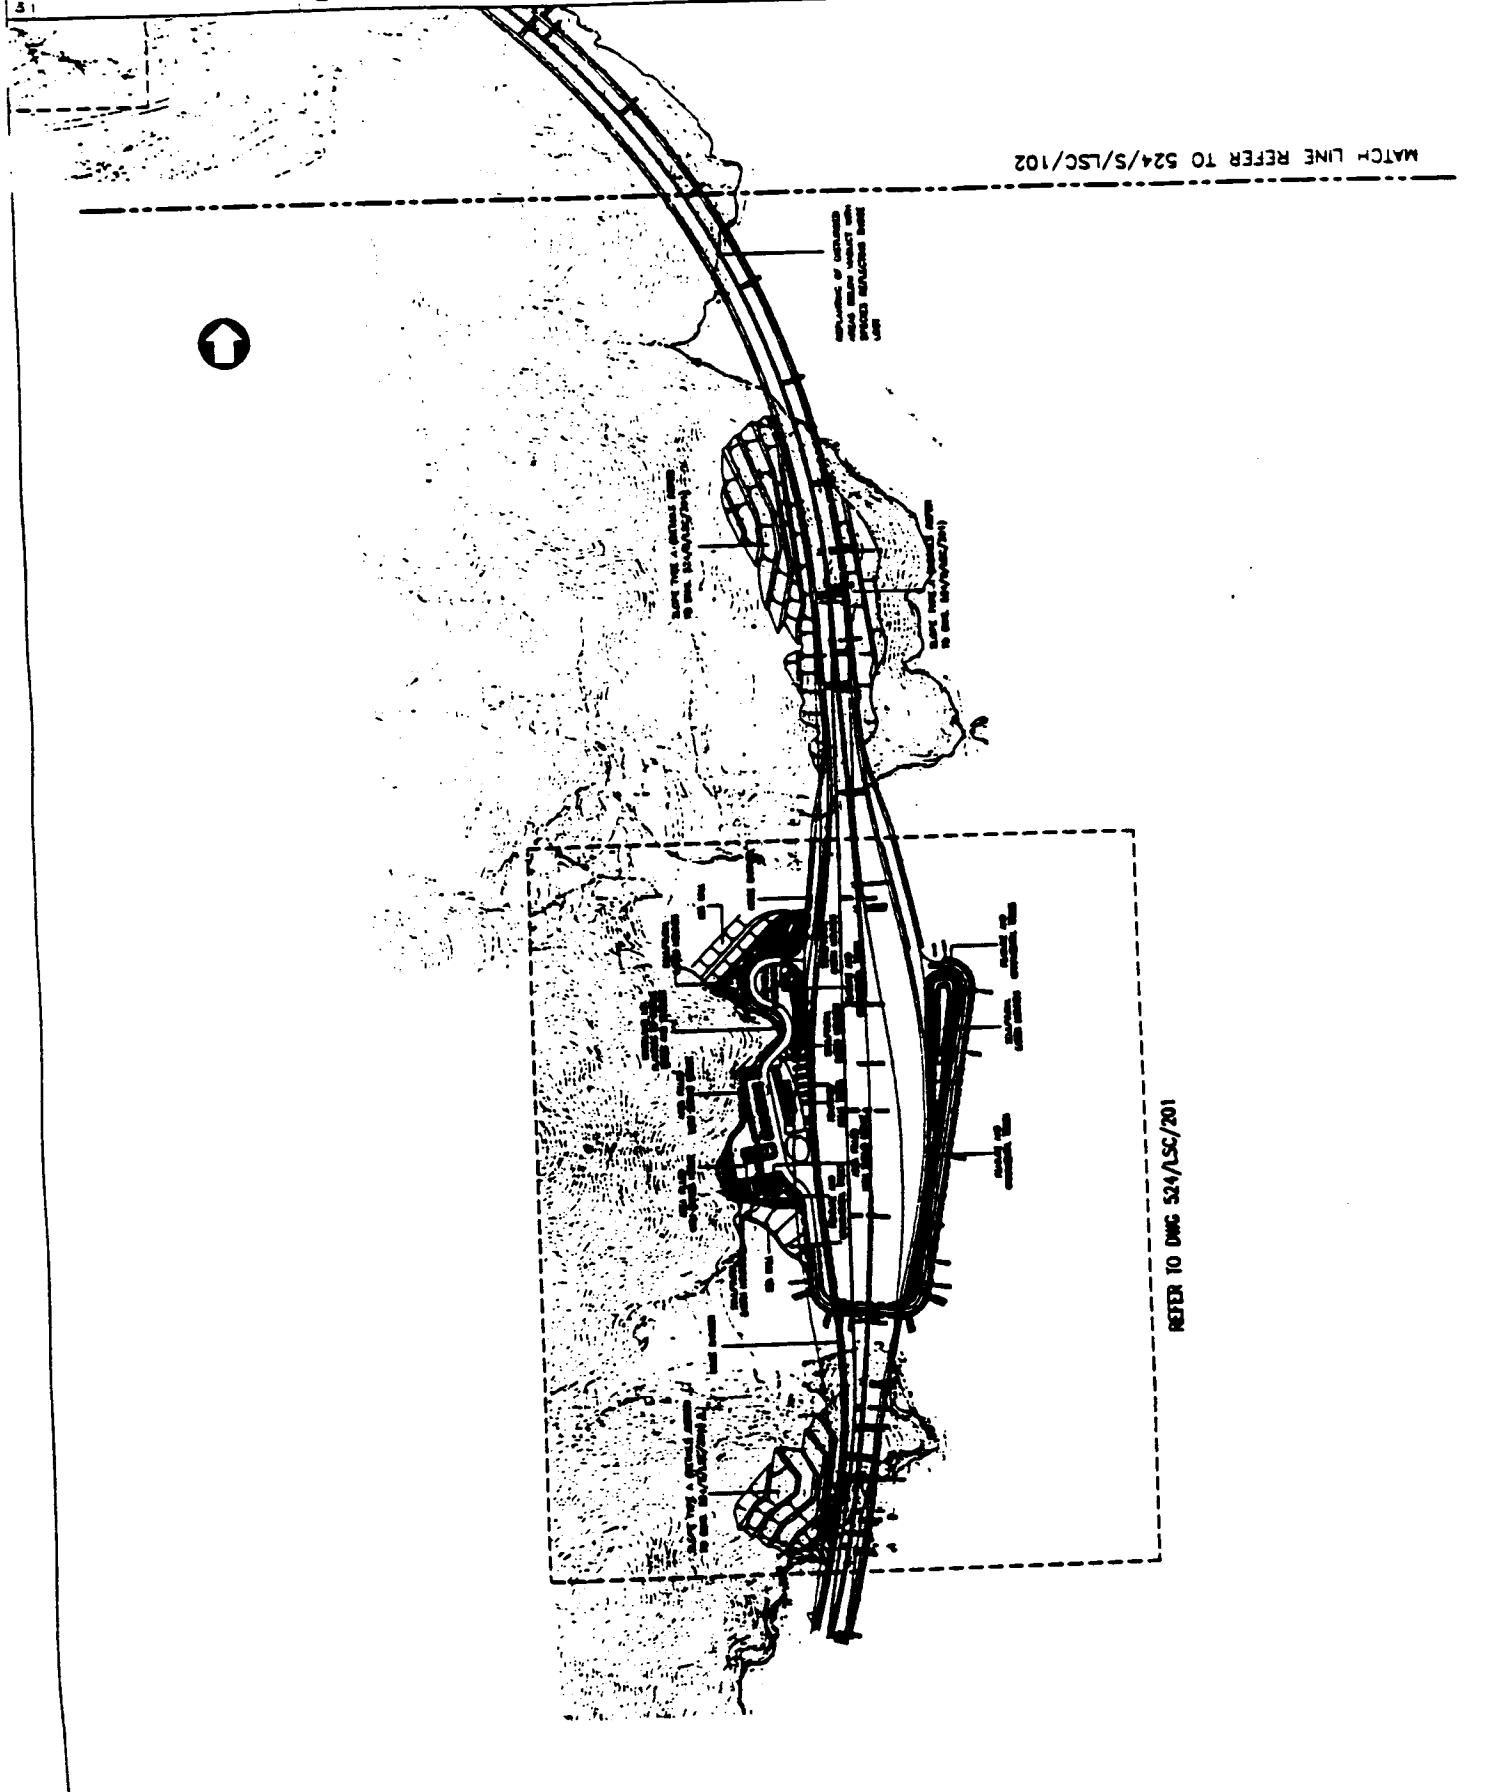

REFER TO DWG 524/S/LSC/201

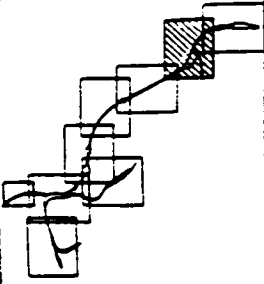

NOTE:  
1. PRELIMINARY DESIGN DRAWING  
NOT TO BE USED FOR CONSTRUCTION

CARICANNA DRAWING SIZE (A1)




NO	REVISION	DATE	BY	CHKD
1	ISSUED FOR CONSTRUCTION	10/01/02	...	...

The Government of the Hong Kong Special Administrative Region  
Highways Department  
Major Road Project Management Office

Mott Connell Ltd.  
Landscape Architects  

Sheet 10 - North Lantau to Town Long Highway  
Investigation & Preliminary Design Assignment

LANDSCAPE DESIGN  
KEYPLAN  
(SHEET 2 OF 8)

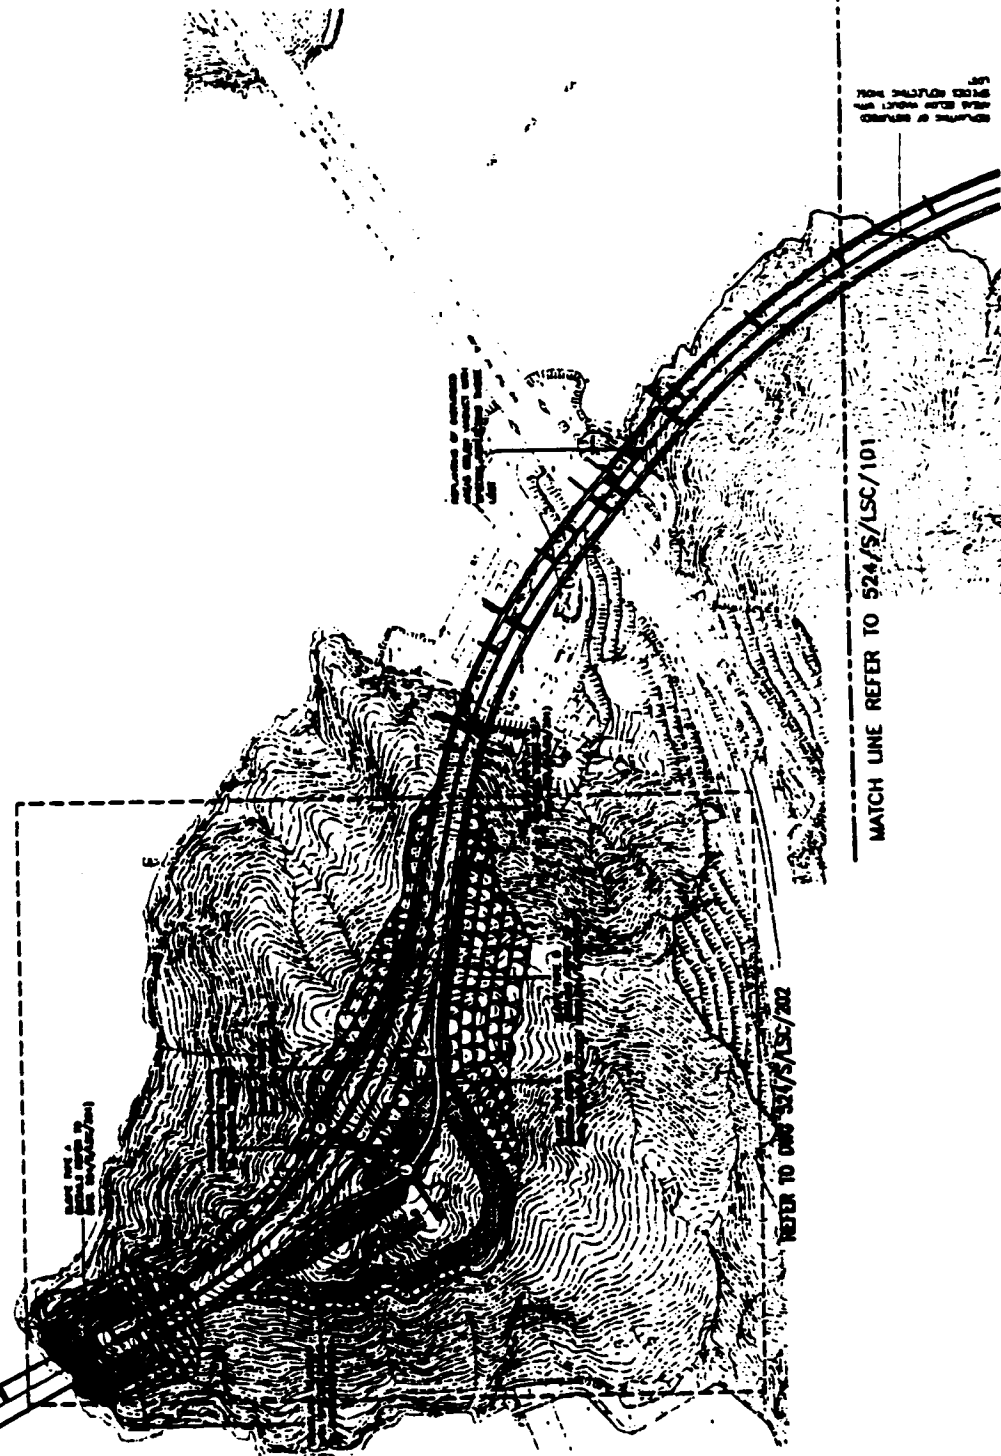


MATCH LINE REFER TO 524/S/LSC/103

MATCH LINE REFER TO 524/S/LSC/101



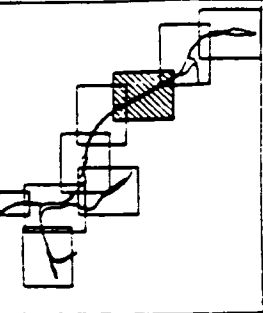

**NOTE**  
 1 PRELIMINARY DESIGN DRAWING  
 NOT TO BE USED FOR CONSTRUCTION

ORIGINAL DRAWING SIZE: A1





NO.	DATE	DESCRIPTION	BY	CHECKED
1	10/10/03	ISSUED FOR PERMIT APPLICATION	...	...

**MRM**  
 The Government of the Hong Kong Special Administrative Region  
 Highways Department  
 Major Works Project Management Office  
**Mott Connell Ltd.**  

Scale 1:0 - North Latitude to Twin Lany Highway Investigation & Preliminary Design Assignment

**LANDSCAPE DESIGN**  
 KEYPLAN  
 (SHEET 5 OF 8)

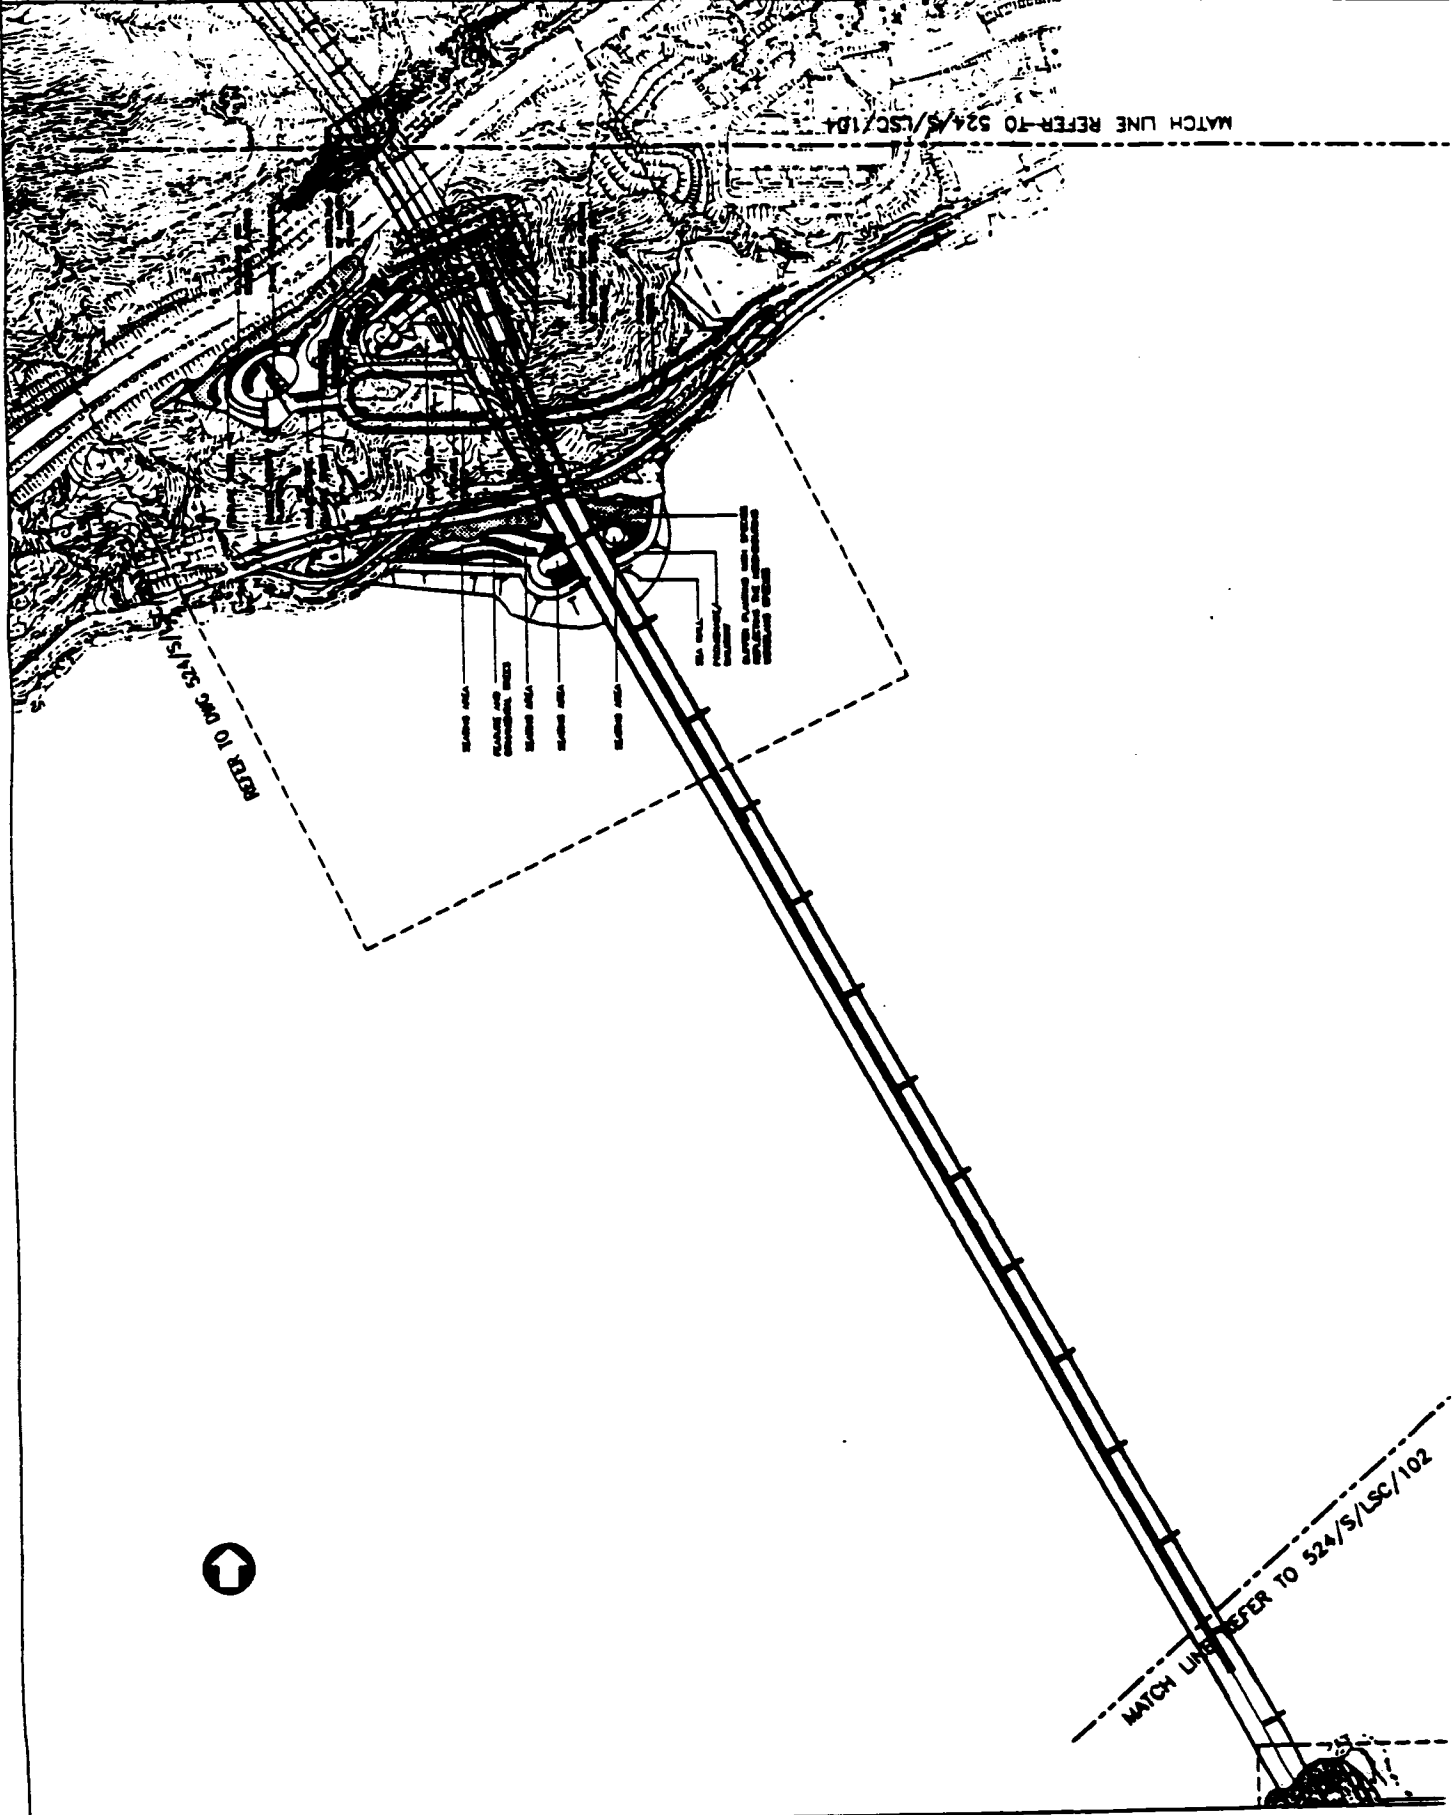

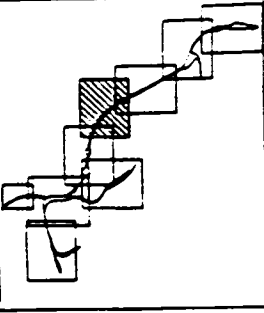

NOTE:  
1. PRELIMINARY DESIGN DRAWING  
NOT TO BE USED FOR CONSTRUCTION

ORICHAMA DRAWING SITE A1



NO.	DATE	DESCRIPTION	BY	CHECKED
1	15/07/04	ISSUED FOR PERMIT	...	...



The Government of the Hong Kong Special Administrative Region  
Highways Department  
Major Road Project Management Office


Mott Coanell Ltd.  

Scale 1:0 - North Lantau to Tsuen Long Highway  
Investigation & Preliminary Design Assignment

# LANDSCAPE DESIGN

KEY PLAN  
(SHEET 4 OF 8)

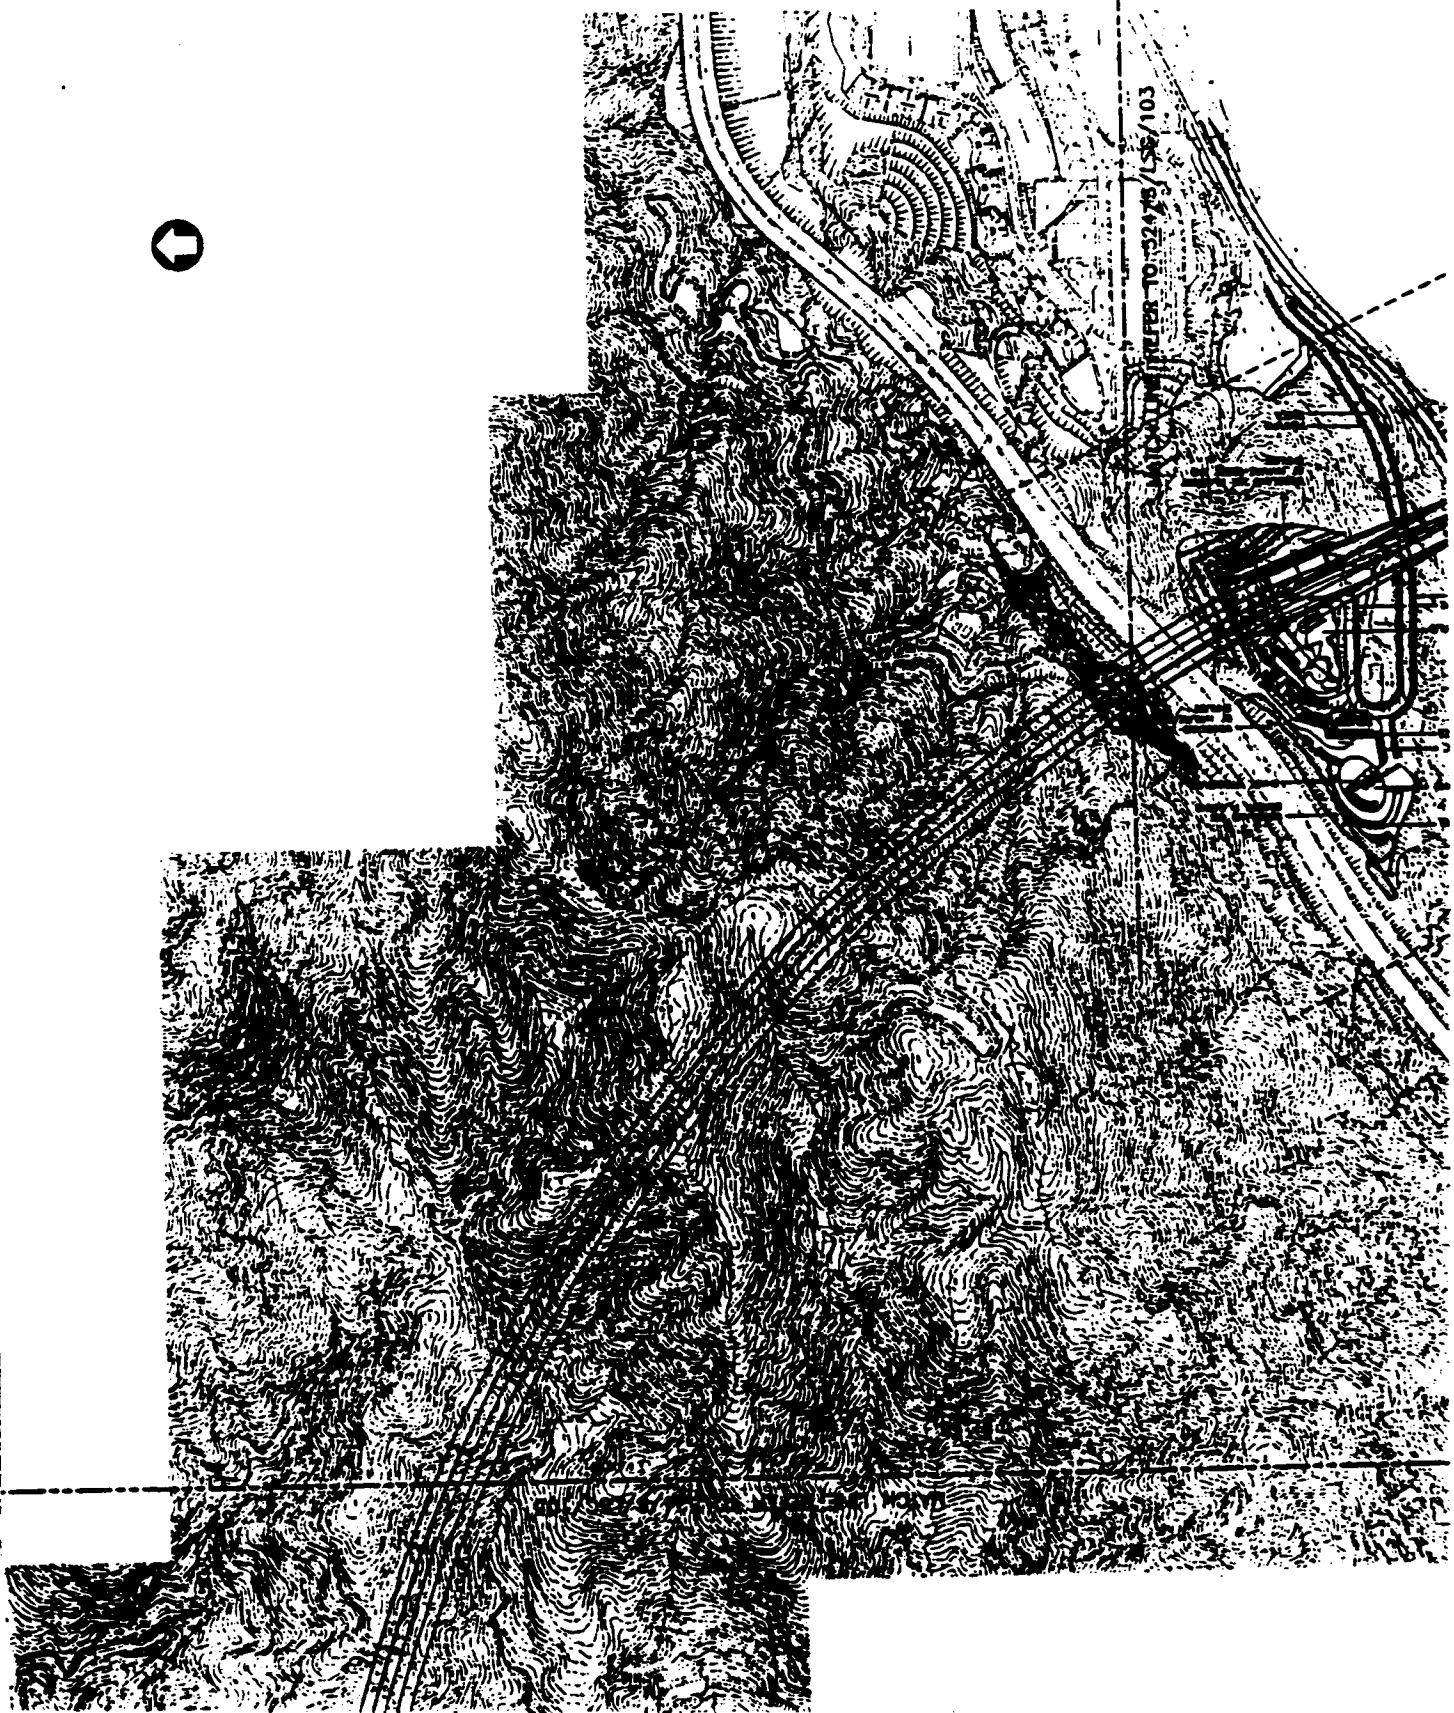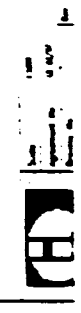

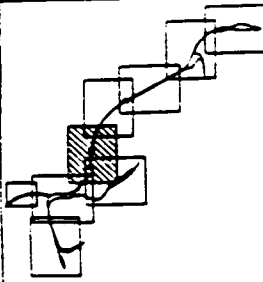

**NOTE.**  
1. PRELIMINARY DESIGN DRAWING.  
NOT TO BE USED FOR CONSTRUCTION

ORIGINAL DRAWING SIZE A1




NO.	DATE	BY	CHKD.	APP.	REVISIONS

**SCALE**  
The Government of the Hong Kong Special Administrative Region  
Highways Department  
Major Road Project Management Office


**Mott MacDonald Ltd**  


Route 10 - North Lantau to Tsun Lung Highway  
Investigation & Preliminary Design (Interim)

**LANDSCAPE DESIGN**  
KEY PLAN  
(SHEET 5 OF 8)

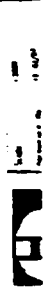

MATCH LINE REFER TO 524/S/LSC/104

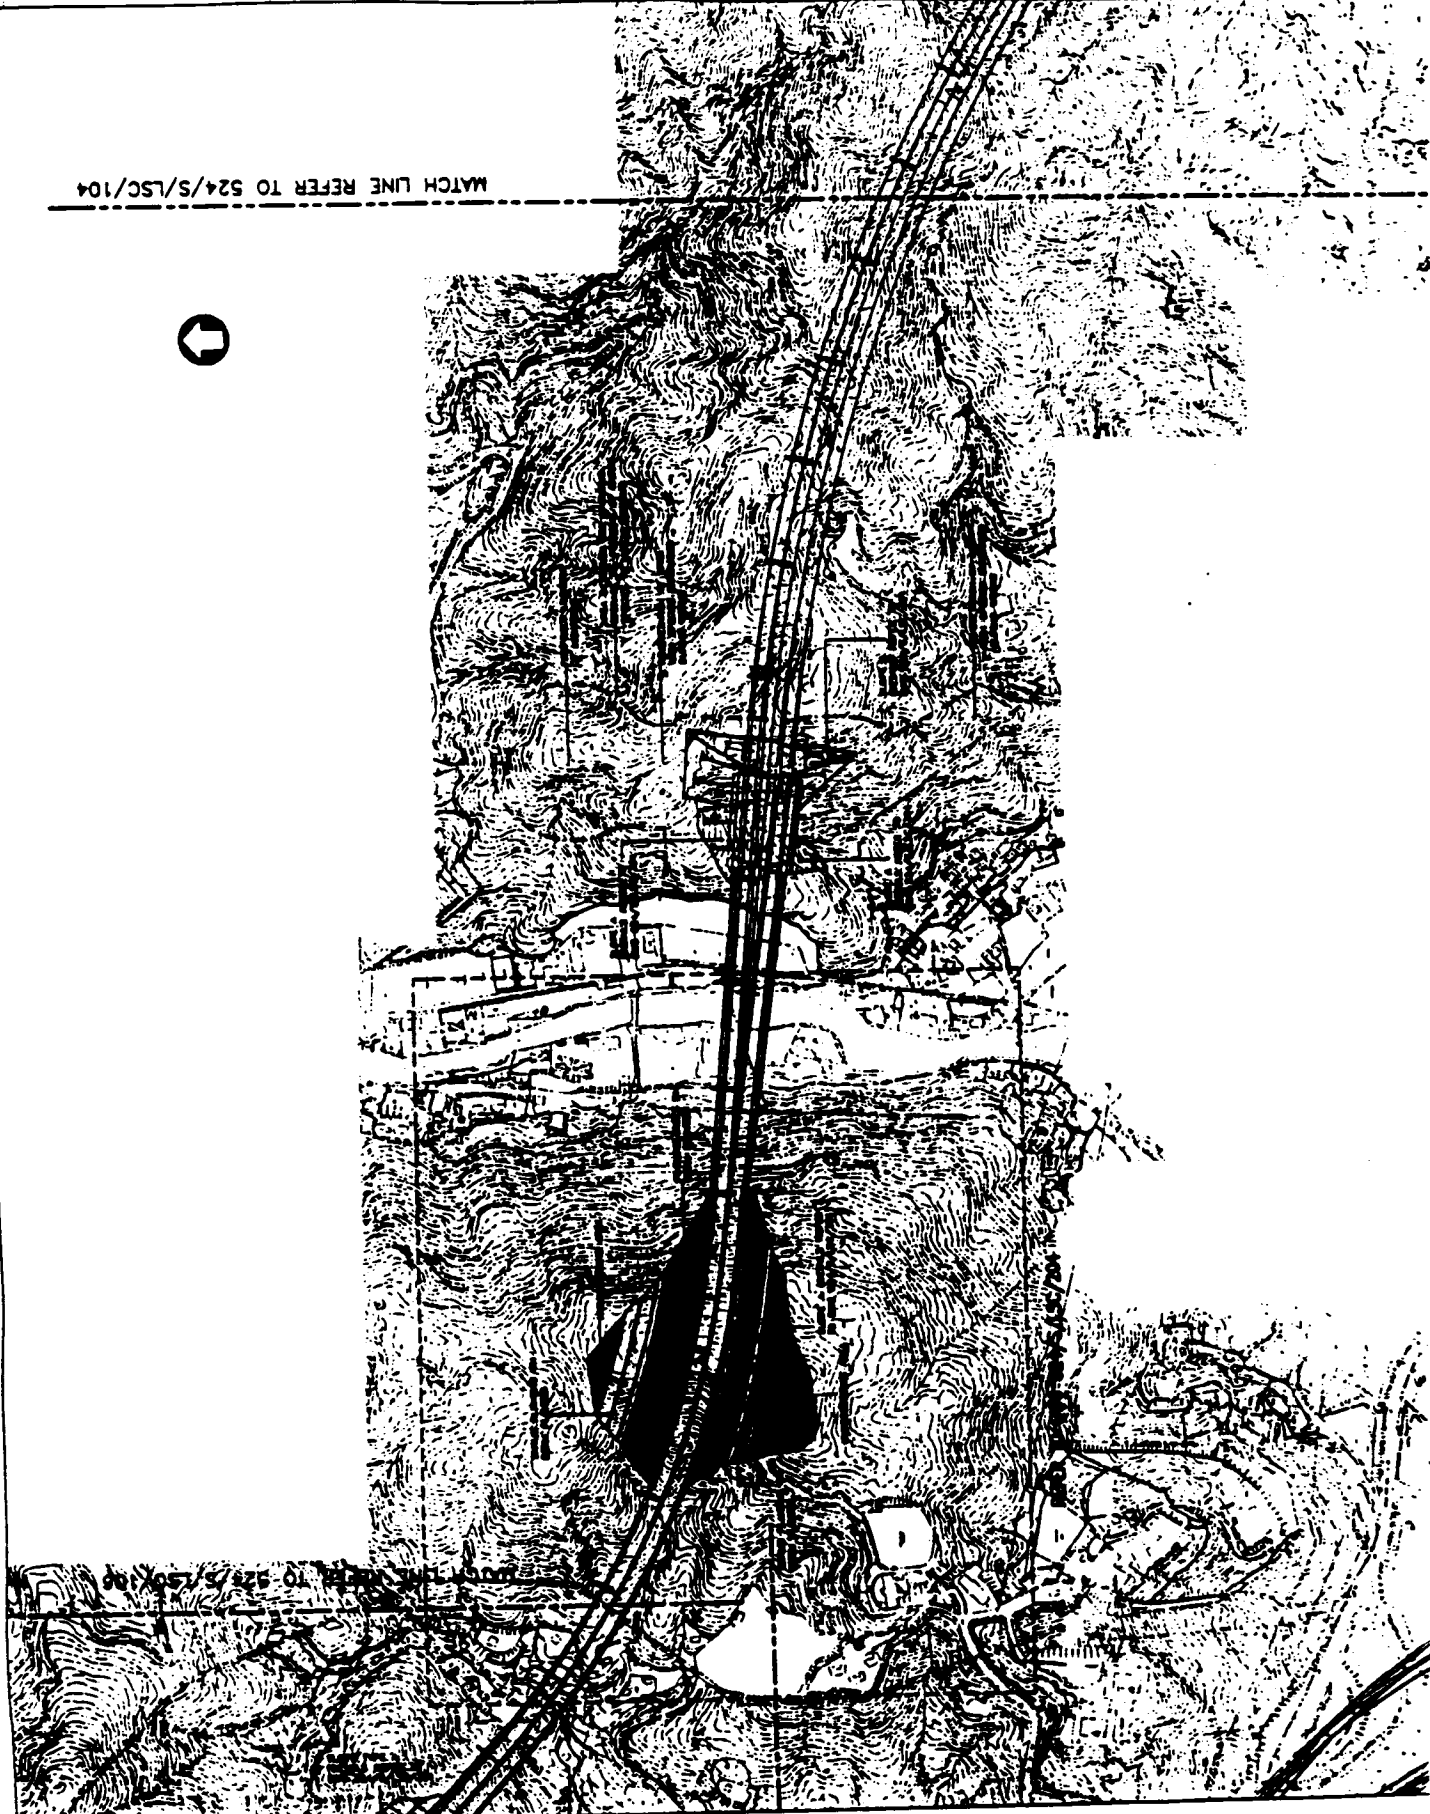

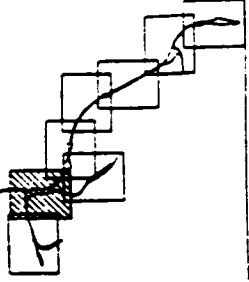

NOTE  
1. PRELIMINARY DESIGN DRAWING.  
NOT TO BE USED FOR CONSTRUCTION

ORIGINAL DRAWING SIZE: A1



NO.	DATE	BY	CHKD.	DESCRIPTION



THE GOVERNMENT OF THE HONG KONG SPECIAL ADMINISTRATIVE REGION  
Highways Department  
Major Works Project Management Office

Mott Coanell Ltd  

Route 10 - North Lantau to Tuen Long Highway  
Investigation & Preliminary Design Assignment

# LANDSCAPE DESIGN


KEY PLAN  
(SHEET 6 OF 8)

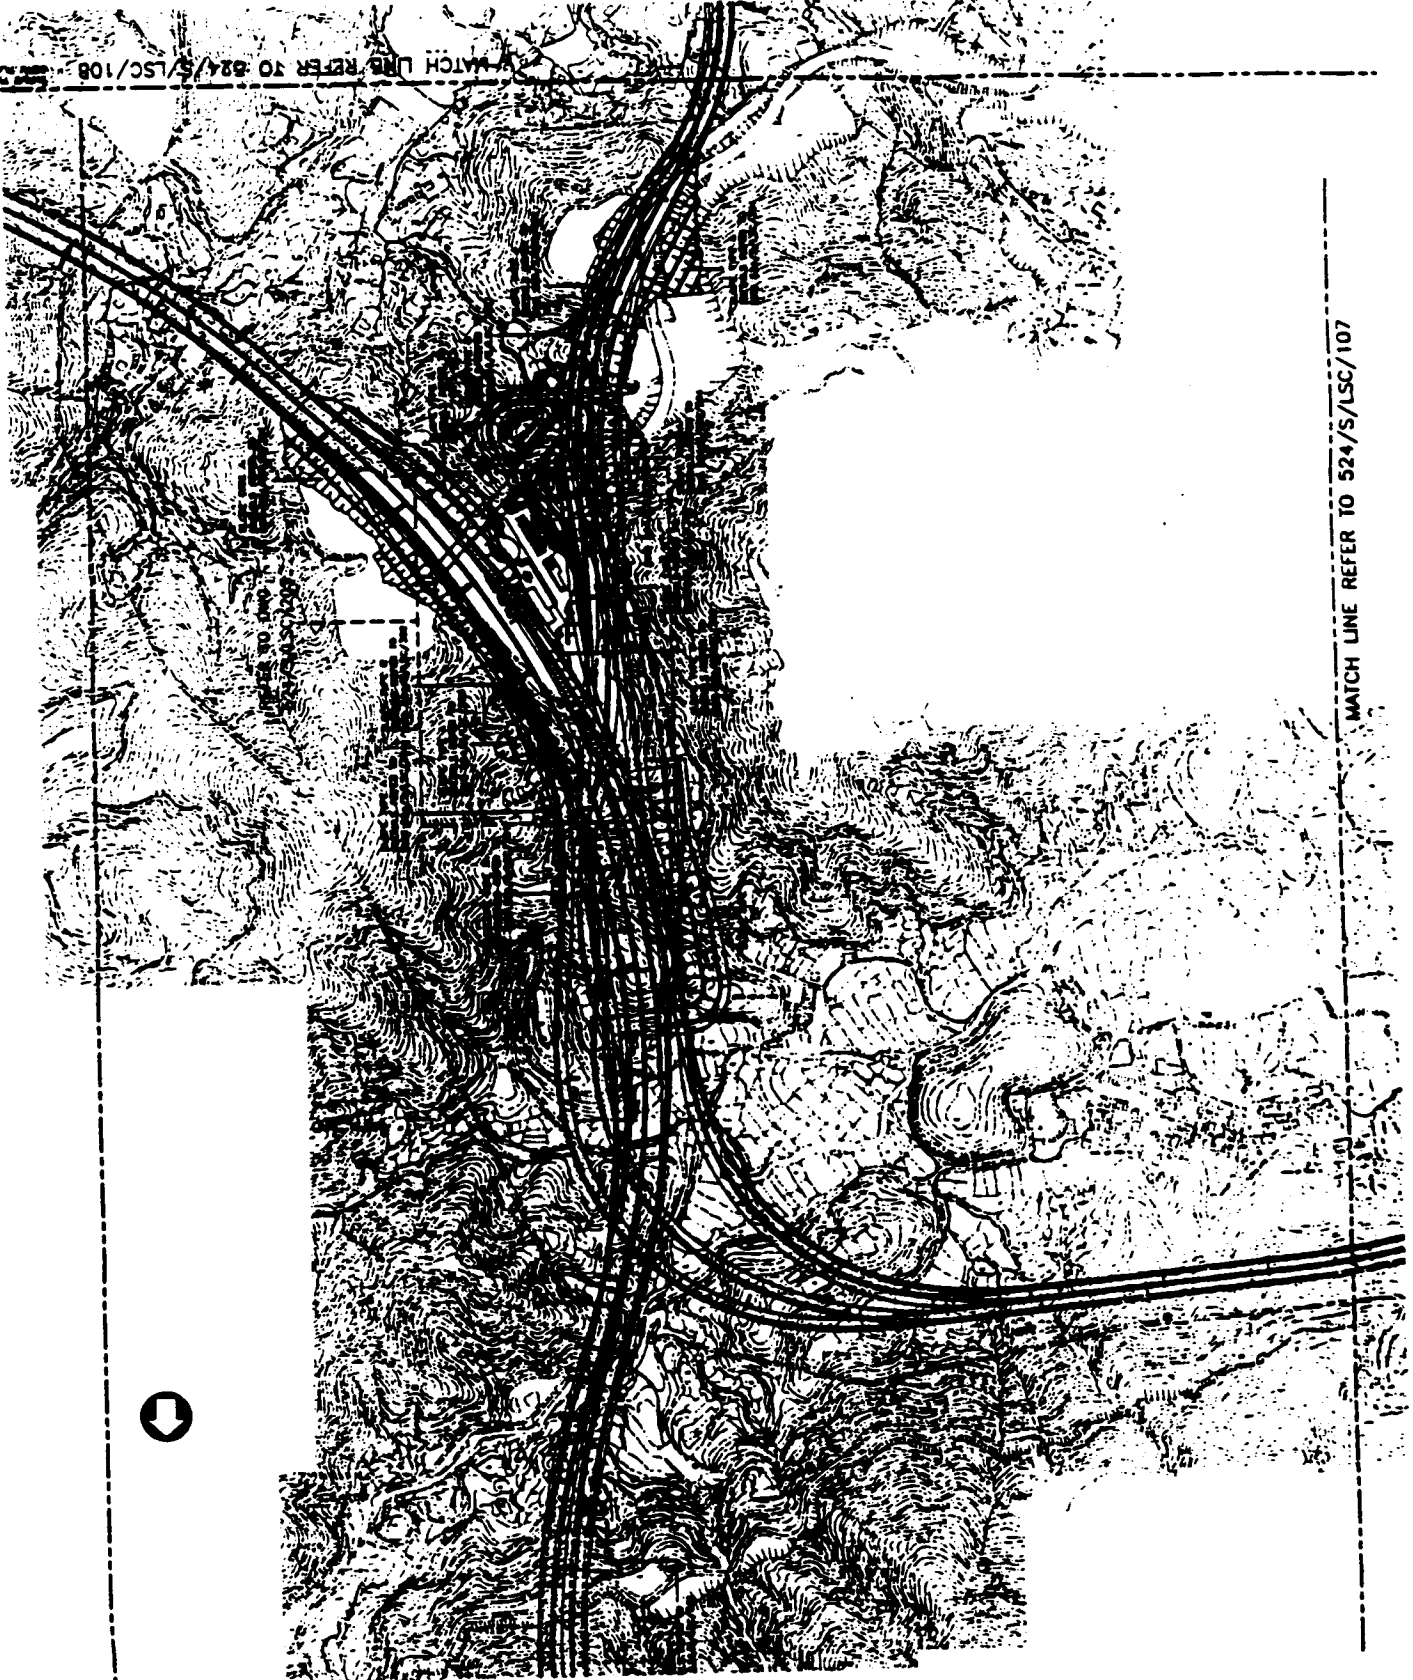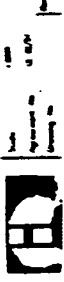

MATCH LINE REFER TO 524/S/LSC/108

MATCH LINE REFER TO 524/S/LSC/107



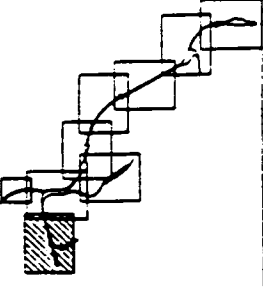

NOTE  
1. PRELIMINARY DESIGN DRAWING.  
NOT TO BE USED FOR CONSTRUCTION.

(ORIGINAL DRAWING SIZE A1)



No.	Date	By	Check	Description


**Mott**  
The Government of the Hong Kong  
Special Administrative Region  
Highways Department  
Major Works Project Management Office  
**Mott Connell Ltd.**  

Route 10 - North Lantau to Tsuen Long Highway  
Investigation & Preliminary Design Assignment


LANDSCAPE DESIGN  
KEYPLAN  
(SHEET 7 OF 8)



MATCH LINE REFER TO 524/S/LSC/108

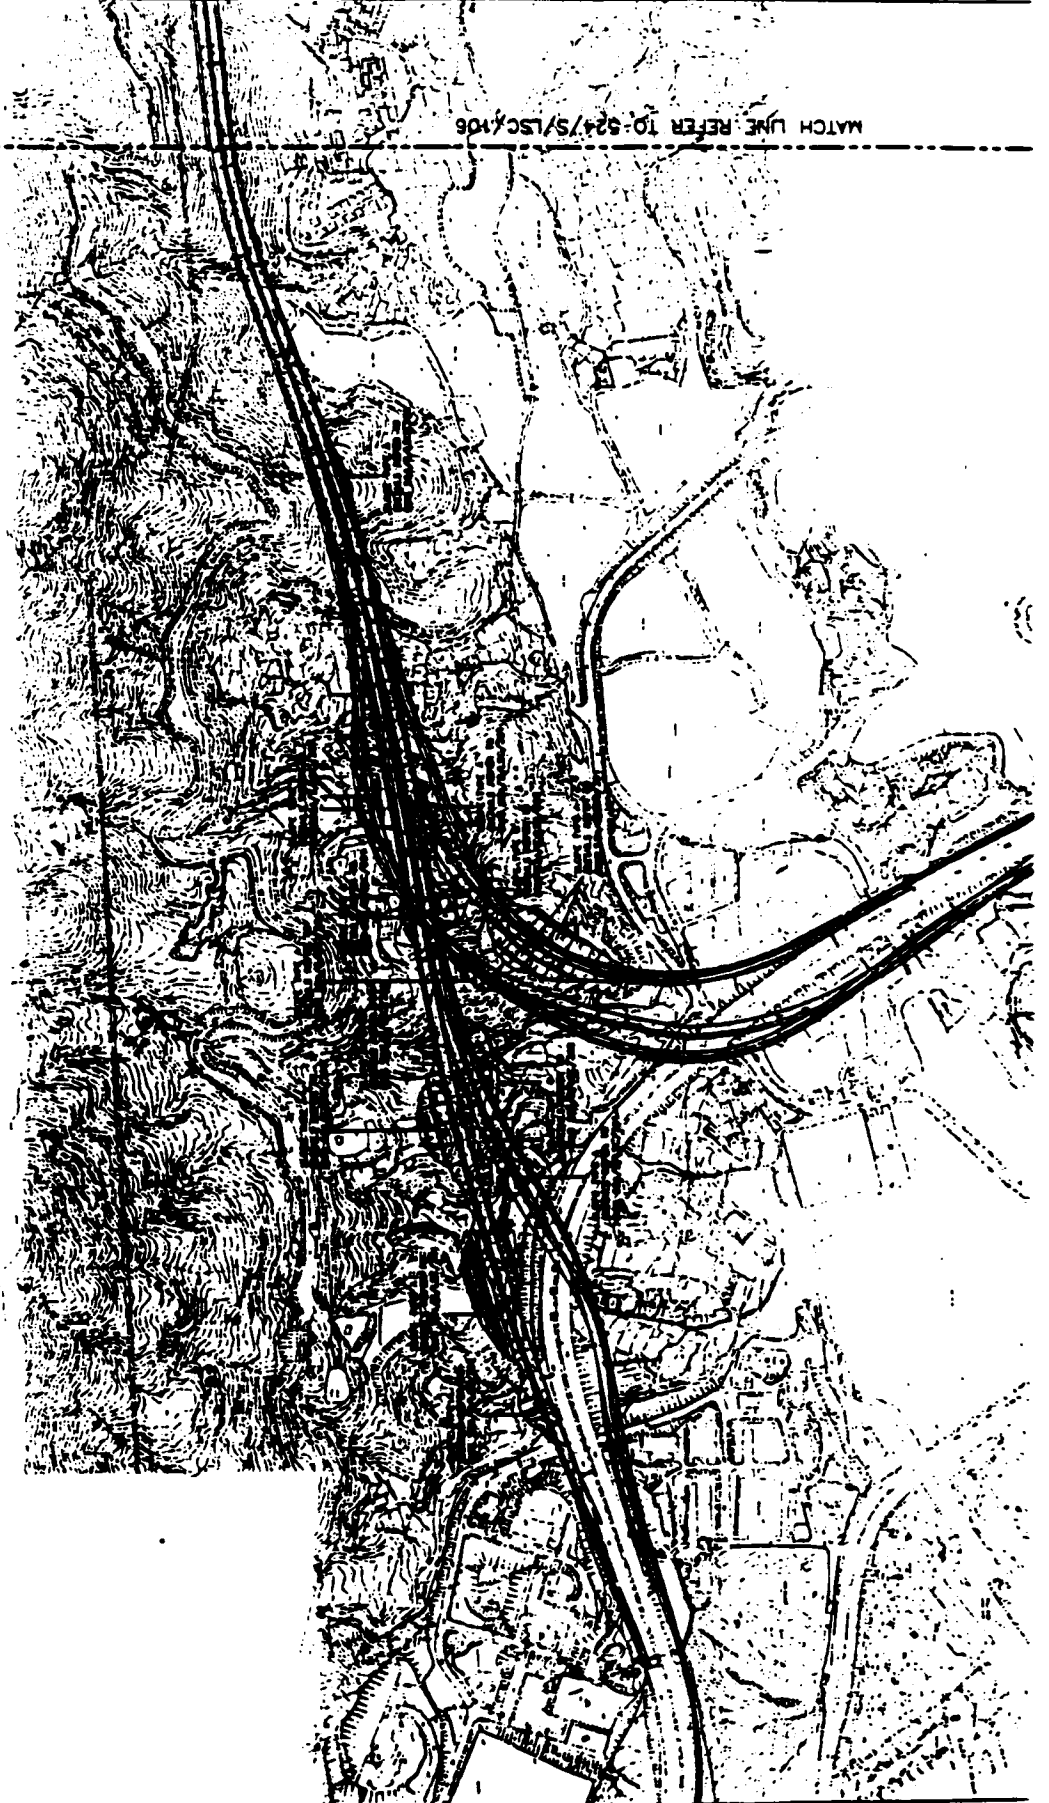



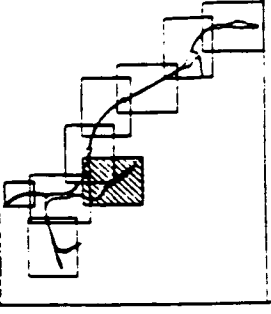

NOTE:  
1. PRELIMINARY DESIGN DRAWING  
NOT TO BE USED FOR CONSTRUCTION

ORIGINAL DRAWING SIZE A1



NO	DATE	BY	CHKD	APP'D	DESCRIPTION
1	10/10/08	[Signature]	[Signature]	[Signature]	Issue for Construction


Special Administrative Region  
Highways Department  
Major Road Project Management Office

Mott Connell Ltd  

Route 10 - North Lantau to Tsuen Long Highway  
Investigation & Preliminary Design Assignment


# LANDSCAPE DESIGN

K17/PLAN  
(SHEET 8 OF 8)

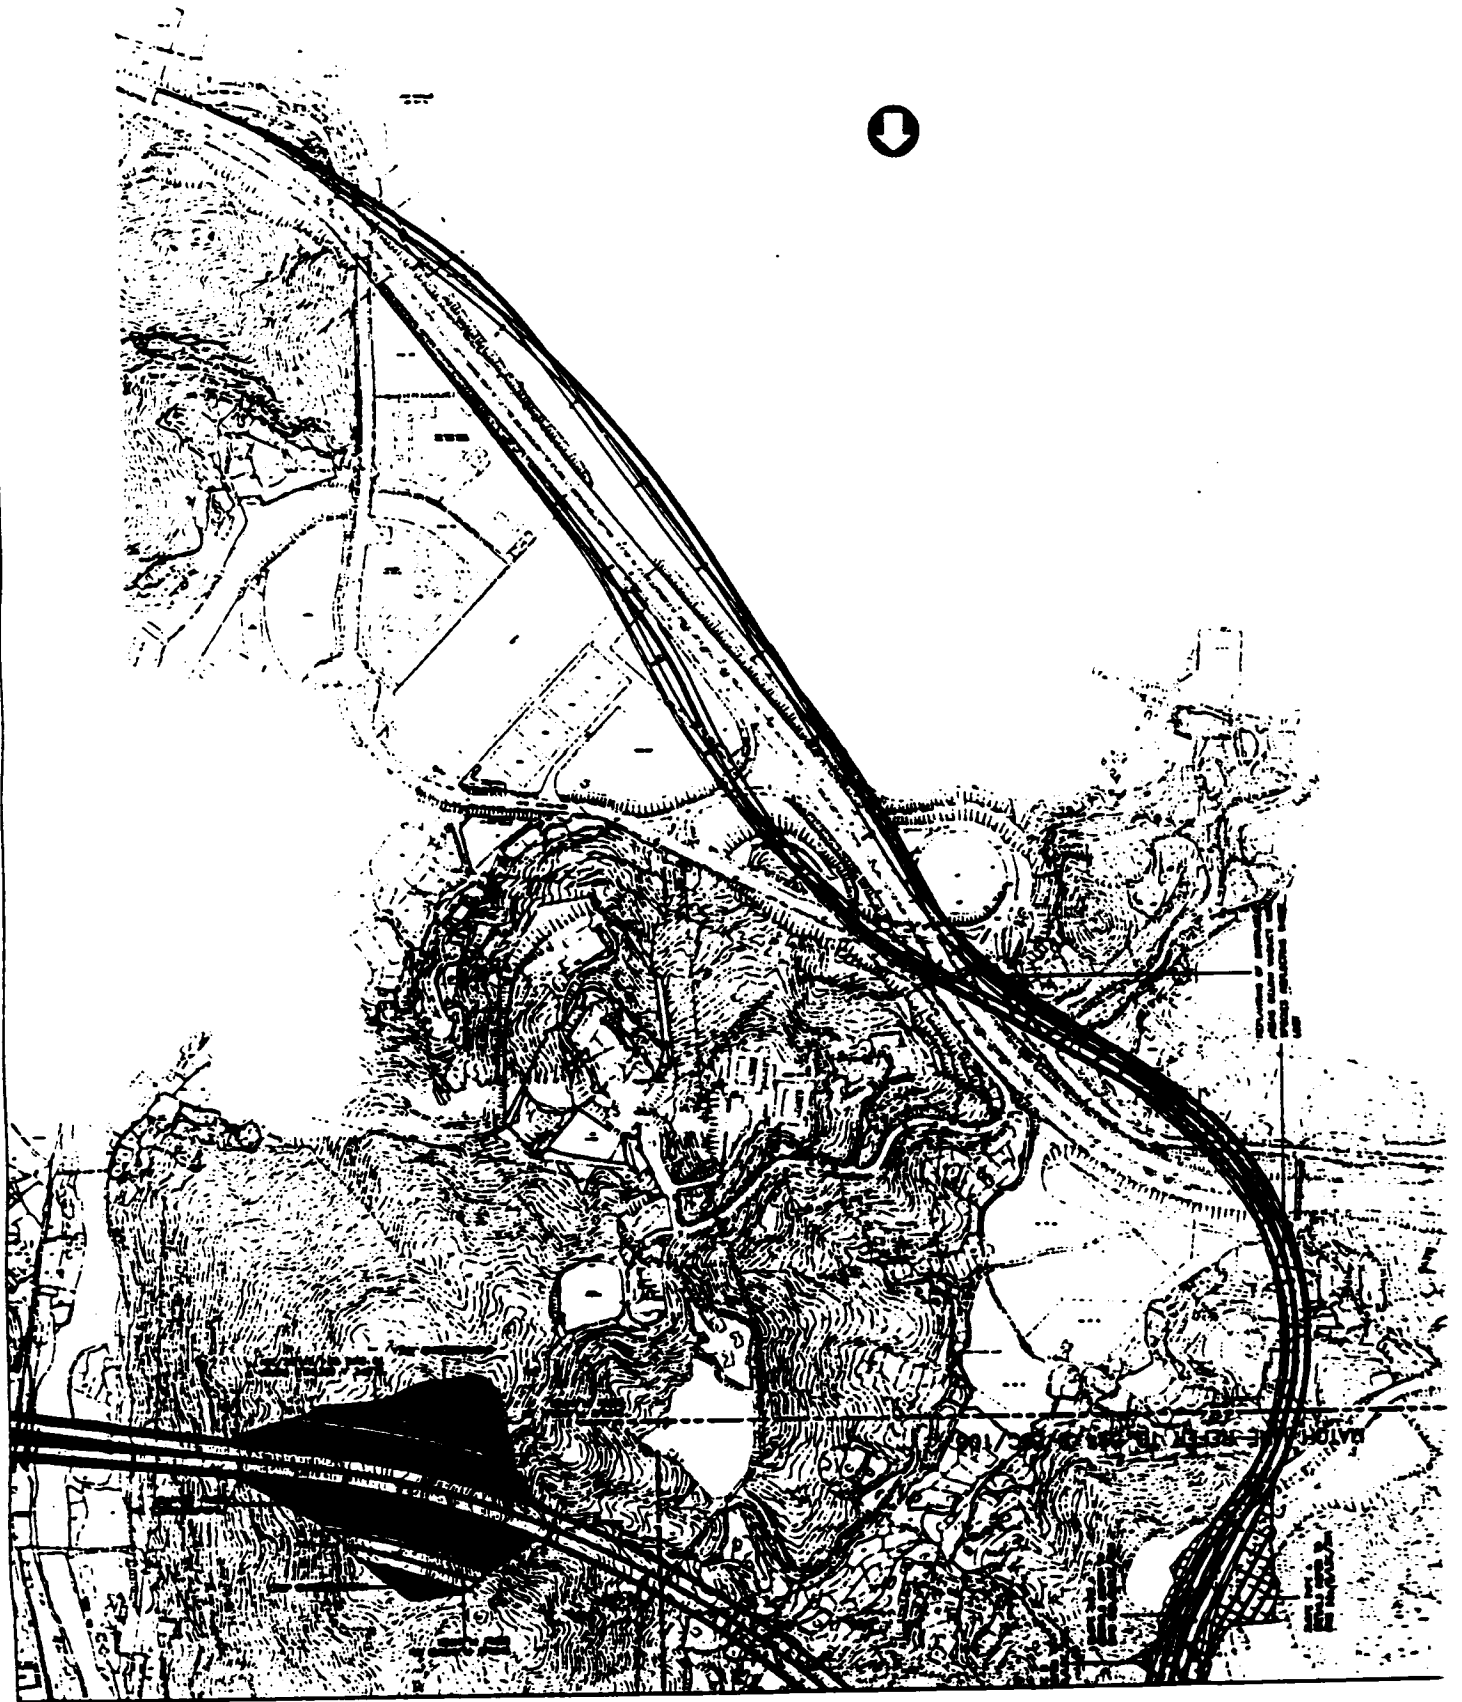

NOIL

PRELIMINARY DESIGN DRAWING  
NOT TO BE USED FOR CONSTRUCTION

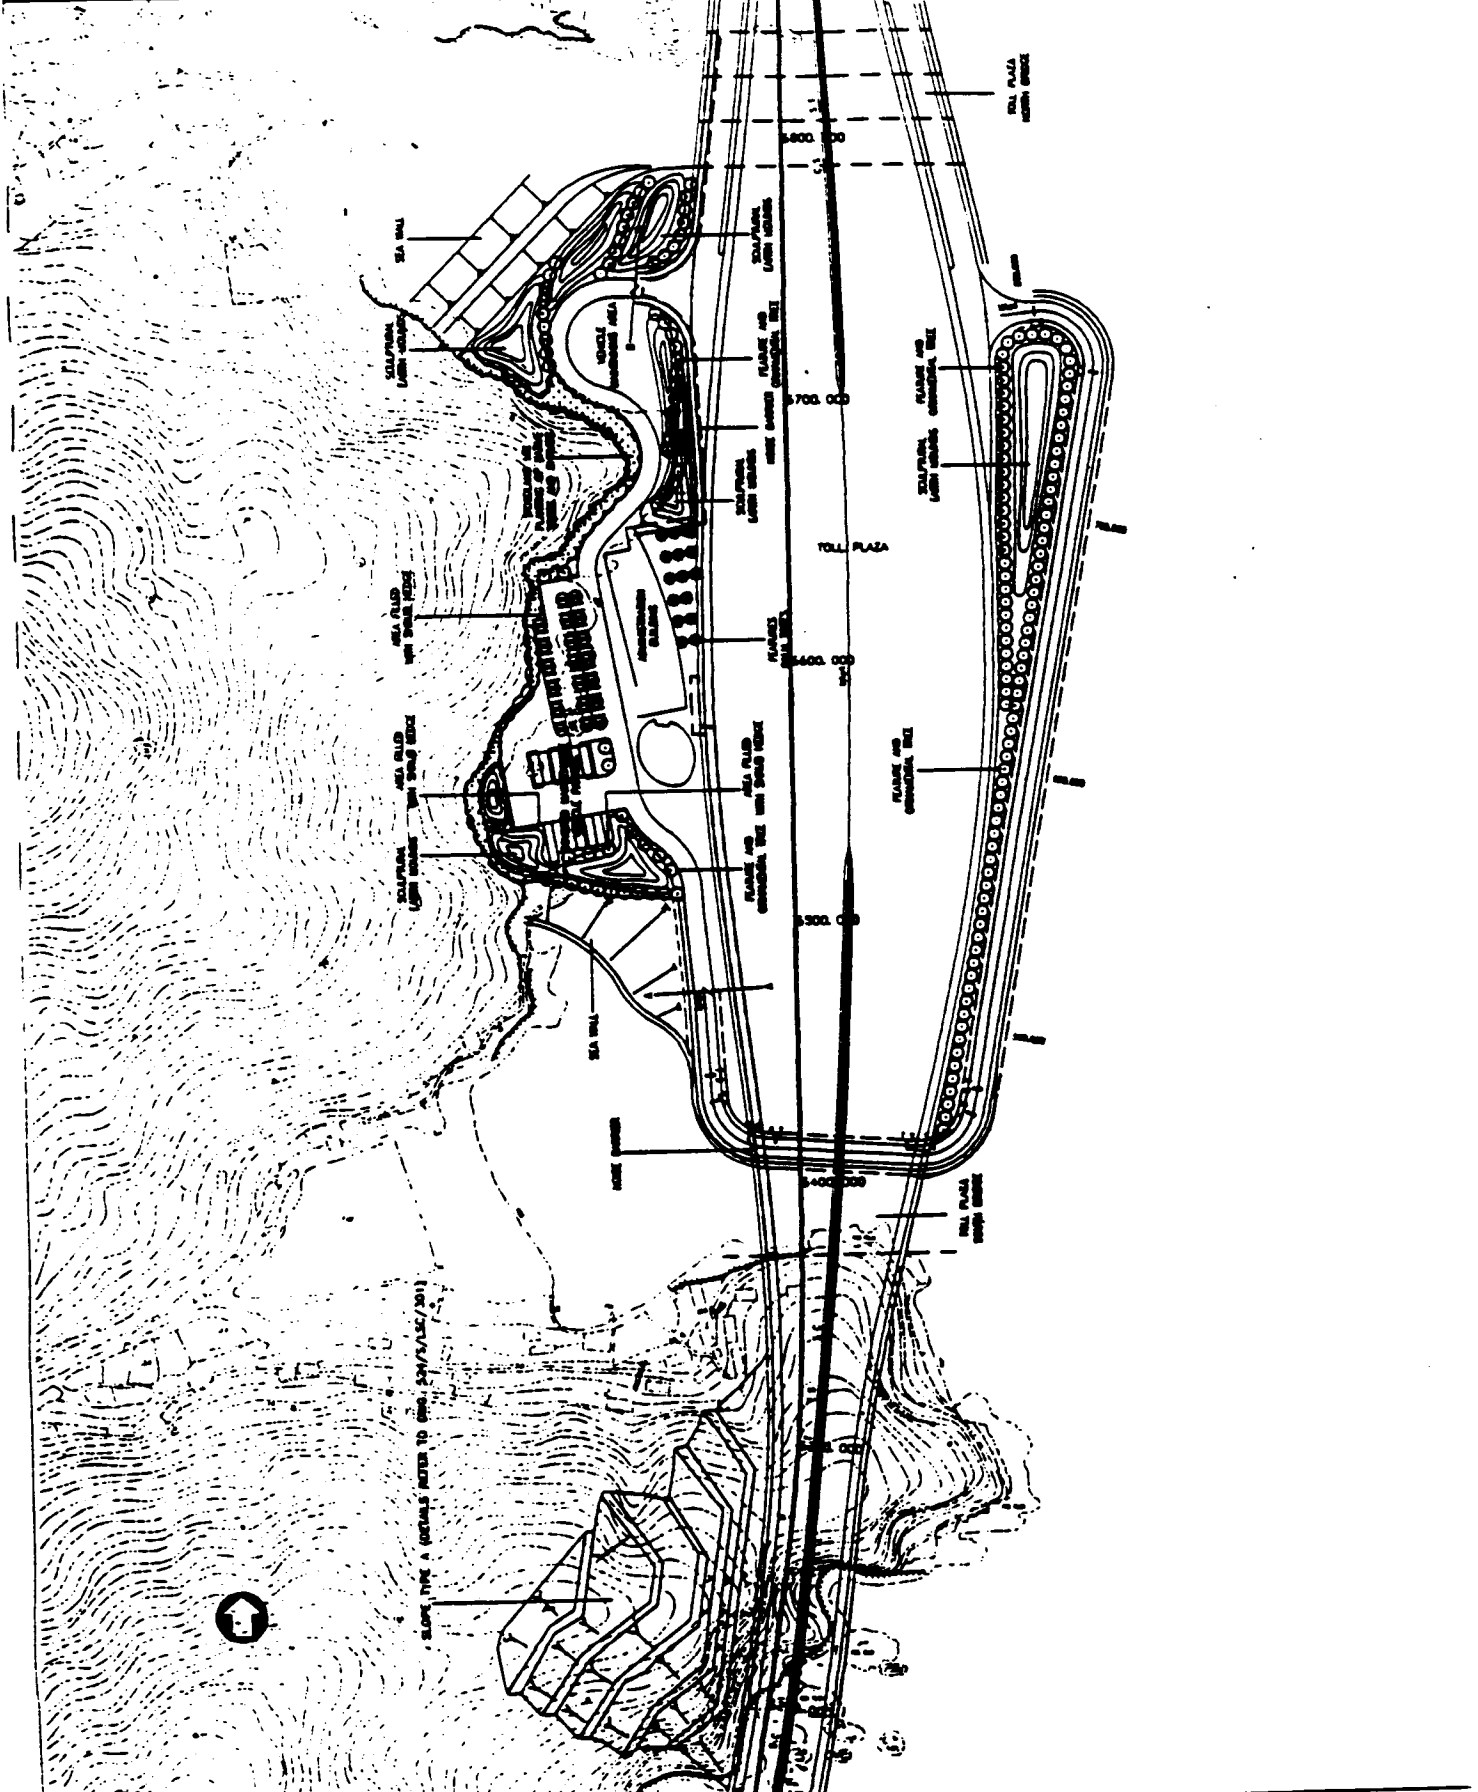

(ORIGINAL DRAWING SIZE A1)



**Mott Connell Ltd.**  
 The Government of the Hong Kong  
 Special Administrative Region  
 Highways Department  
 Major Works Project Management Office

**Mott Connell Ltd.**  

Scale 1:10 - North Lantau to Tsuen Long Highway  
 Investigation & Preliminary Design Assignment

**LANDSCAPE DESIGN  
 TOLL PLAZA AREA**



NOTE:  
1. PRELIMINARY DESIGN DRAWING.  
NOT TO BE USED FOR CONSTRUCTION

ORIGINAL DRAWING SITE A1

Scale: 1:2000

NO.	DATE	BY	CHKD.




**Mott MacDonald**  
 The Government of the Hong Kong  
 Special Administrative Region  
 Highway Department  
 Major North Project Management Office

**Mott Connell Ltd.**  

Scale 1:10 - North Lantau to Tsuen Lung Highway Investigation & Preliminary Design Assignment

LANDSCAPE DESIGN  
NG KWU LENG

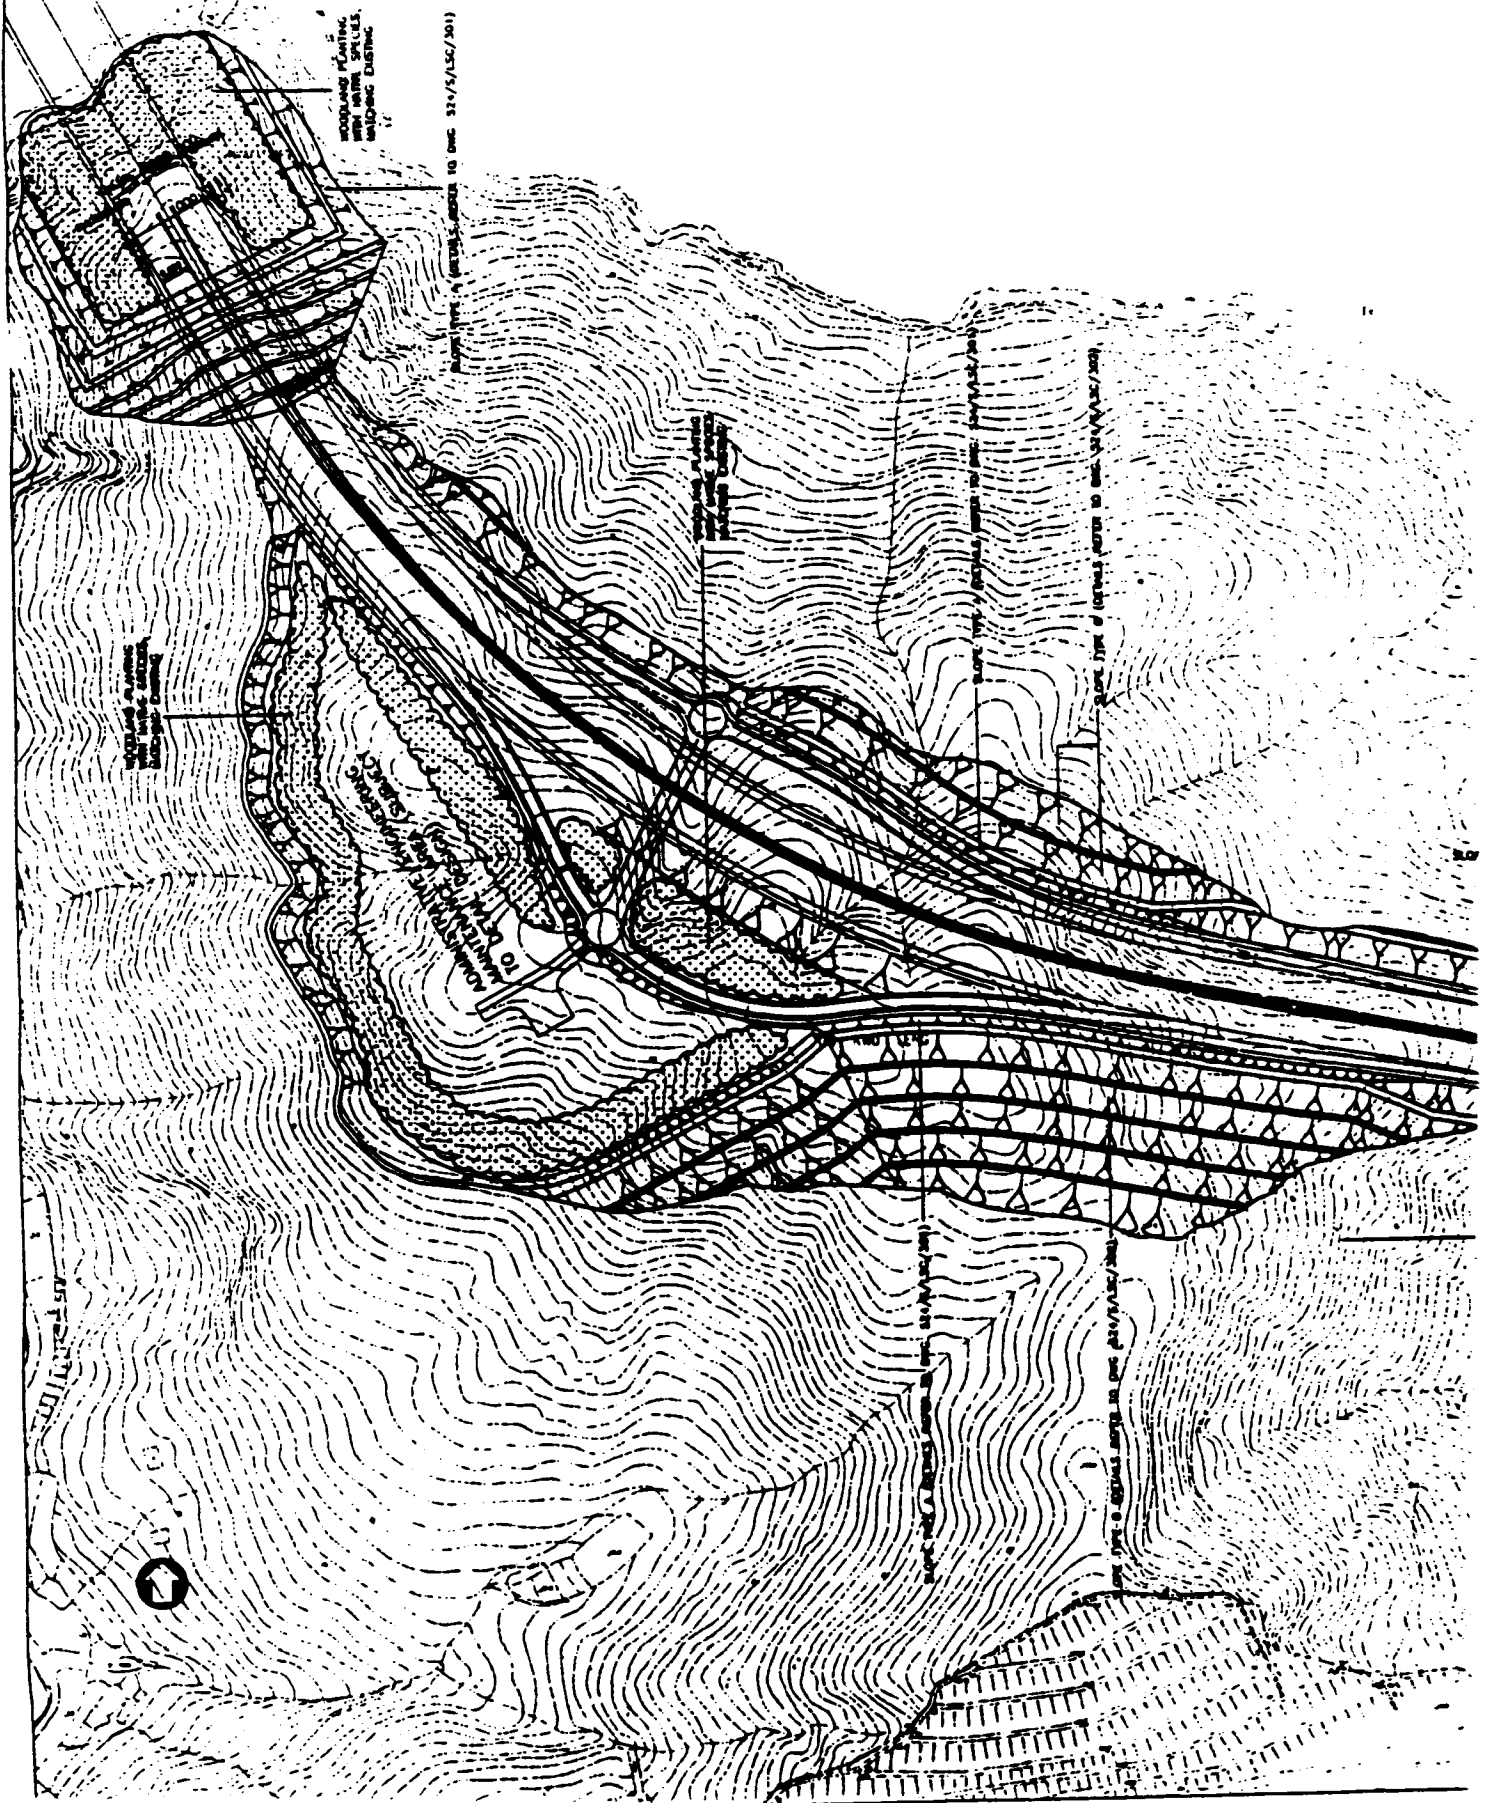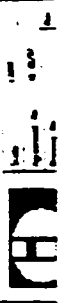

NOTE  
1. PRELIMINARY DESIGN DRAWING  
NOT TO BE USED FOR CONSTRUCTION

ORIGINAL DRAWING SIZE A1


DATE	BY	CHKD	APP'D
12/11/03	...	...	...

The Government of the Hong Kong Special Administrative Region  
Highways Department  
Major Road Project Management Office

Mott Connell Ltd.  
Landscape Architect

Route 10 - North Lantau to Tsing Lung Highway  
Investigation & Preliminary Design Assignment

LANDSCAPE DESIGN  
TSING LUNG TAU

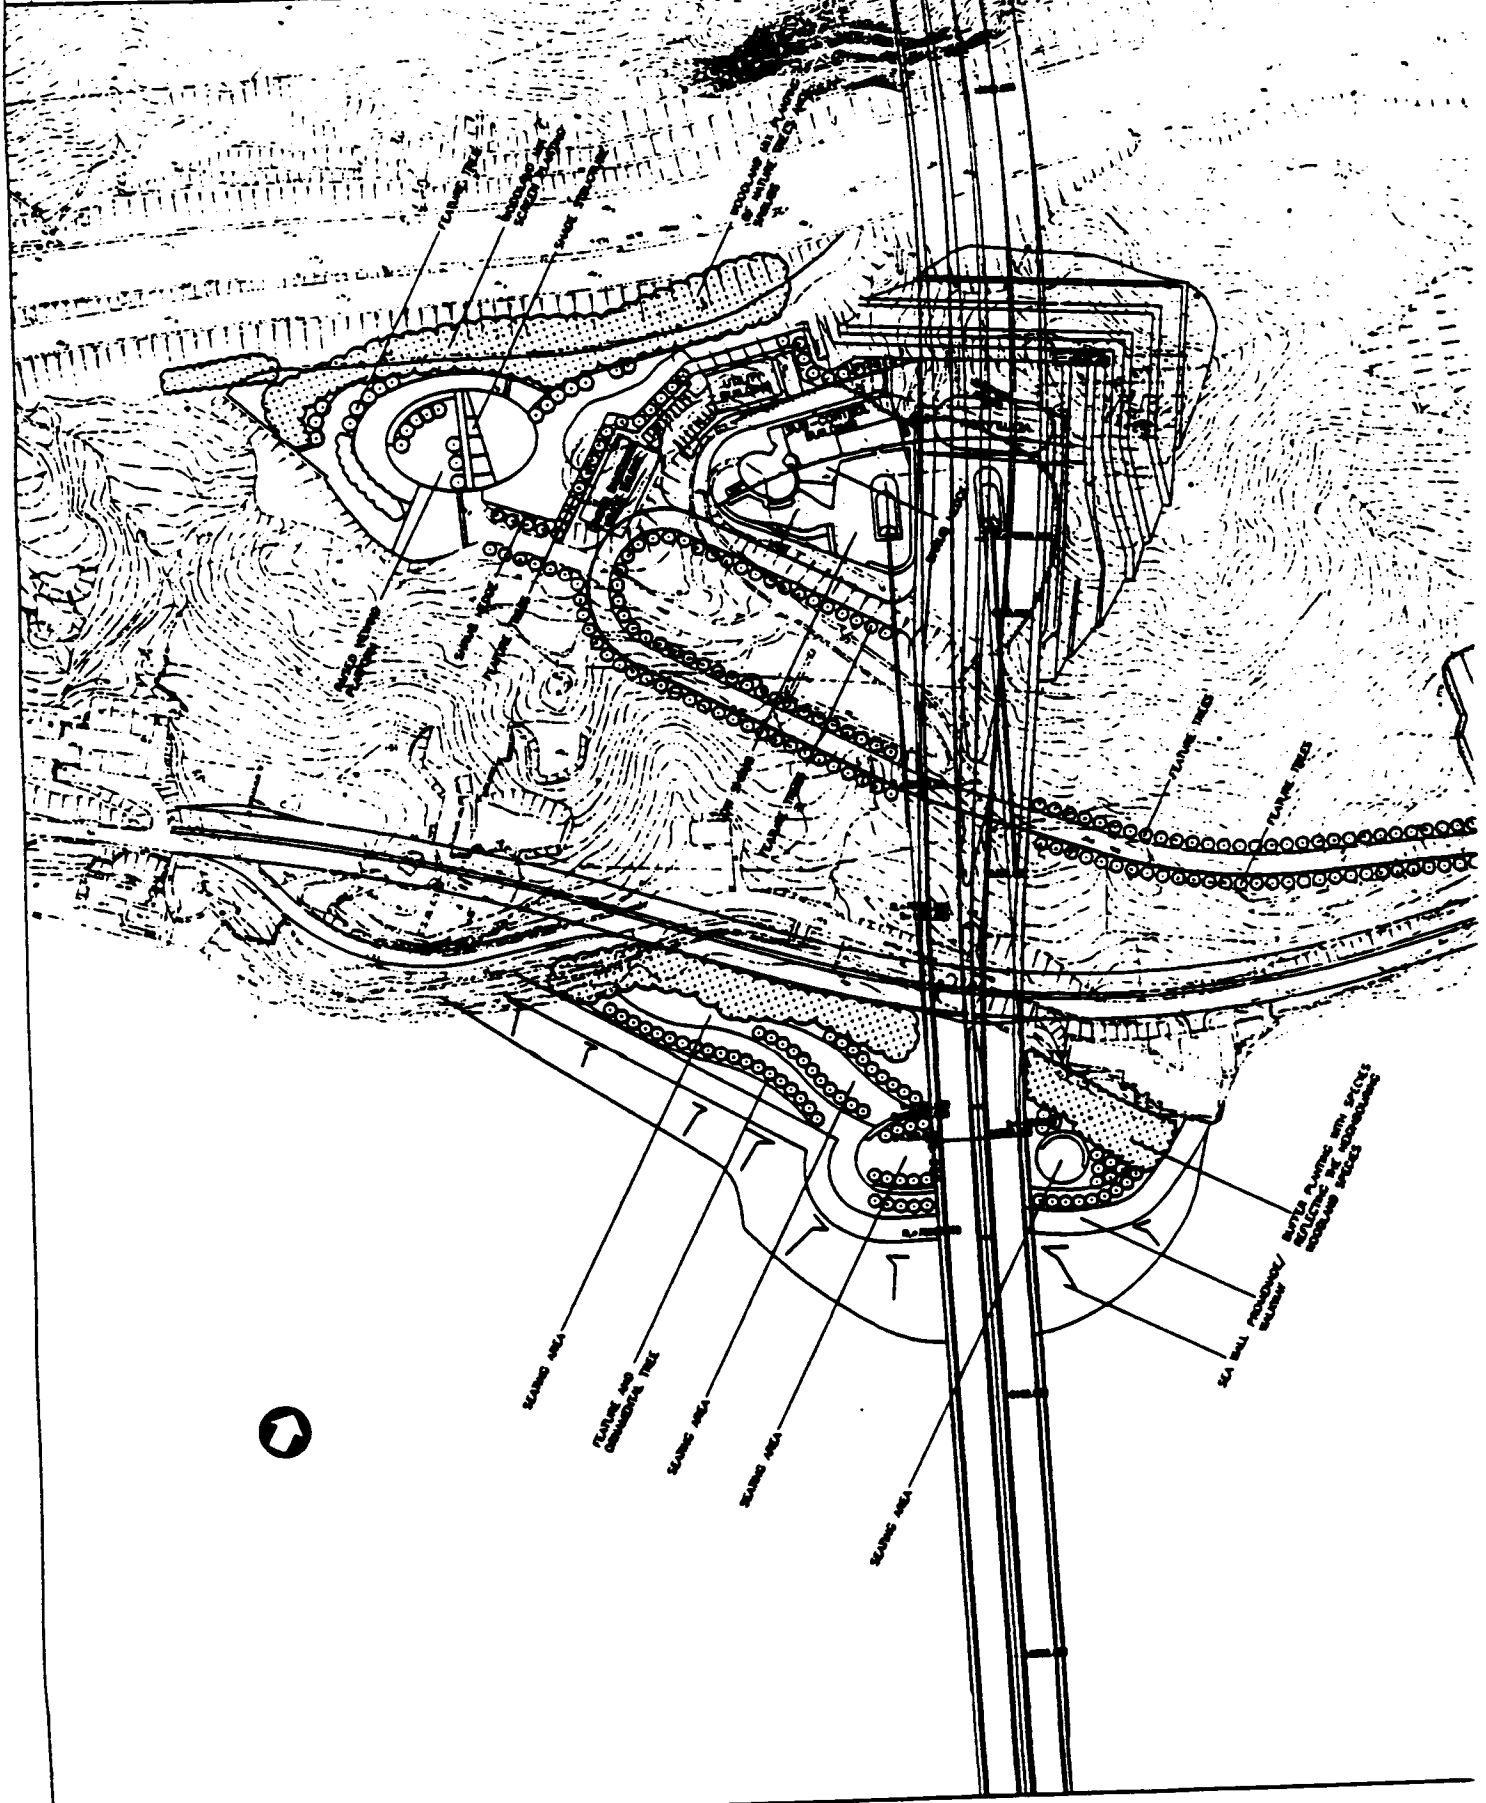

NOTE:

1 PRELIMINARY DESIGN DRAWING  
NOT TO BE USED FOR CONSTRUCTION

(ORIGINAL DRAWING SITE A1)

Scale	1:1000
Date	2004
Drawn by	
Checked by	
Approved by	



**DMJM** The Government of the Hong Kong  
Special Administrative Region  
Highways Department  
Major Works Project Management Office

**Mott Connell Ltd.**  


Grade 10 - North Lantau to Tsuen Long Highway  
Investigation & Preliminary Design Assignment

LANDSCAPE DESIGN  
SIU TAM

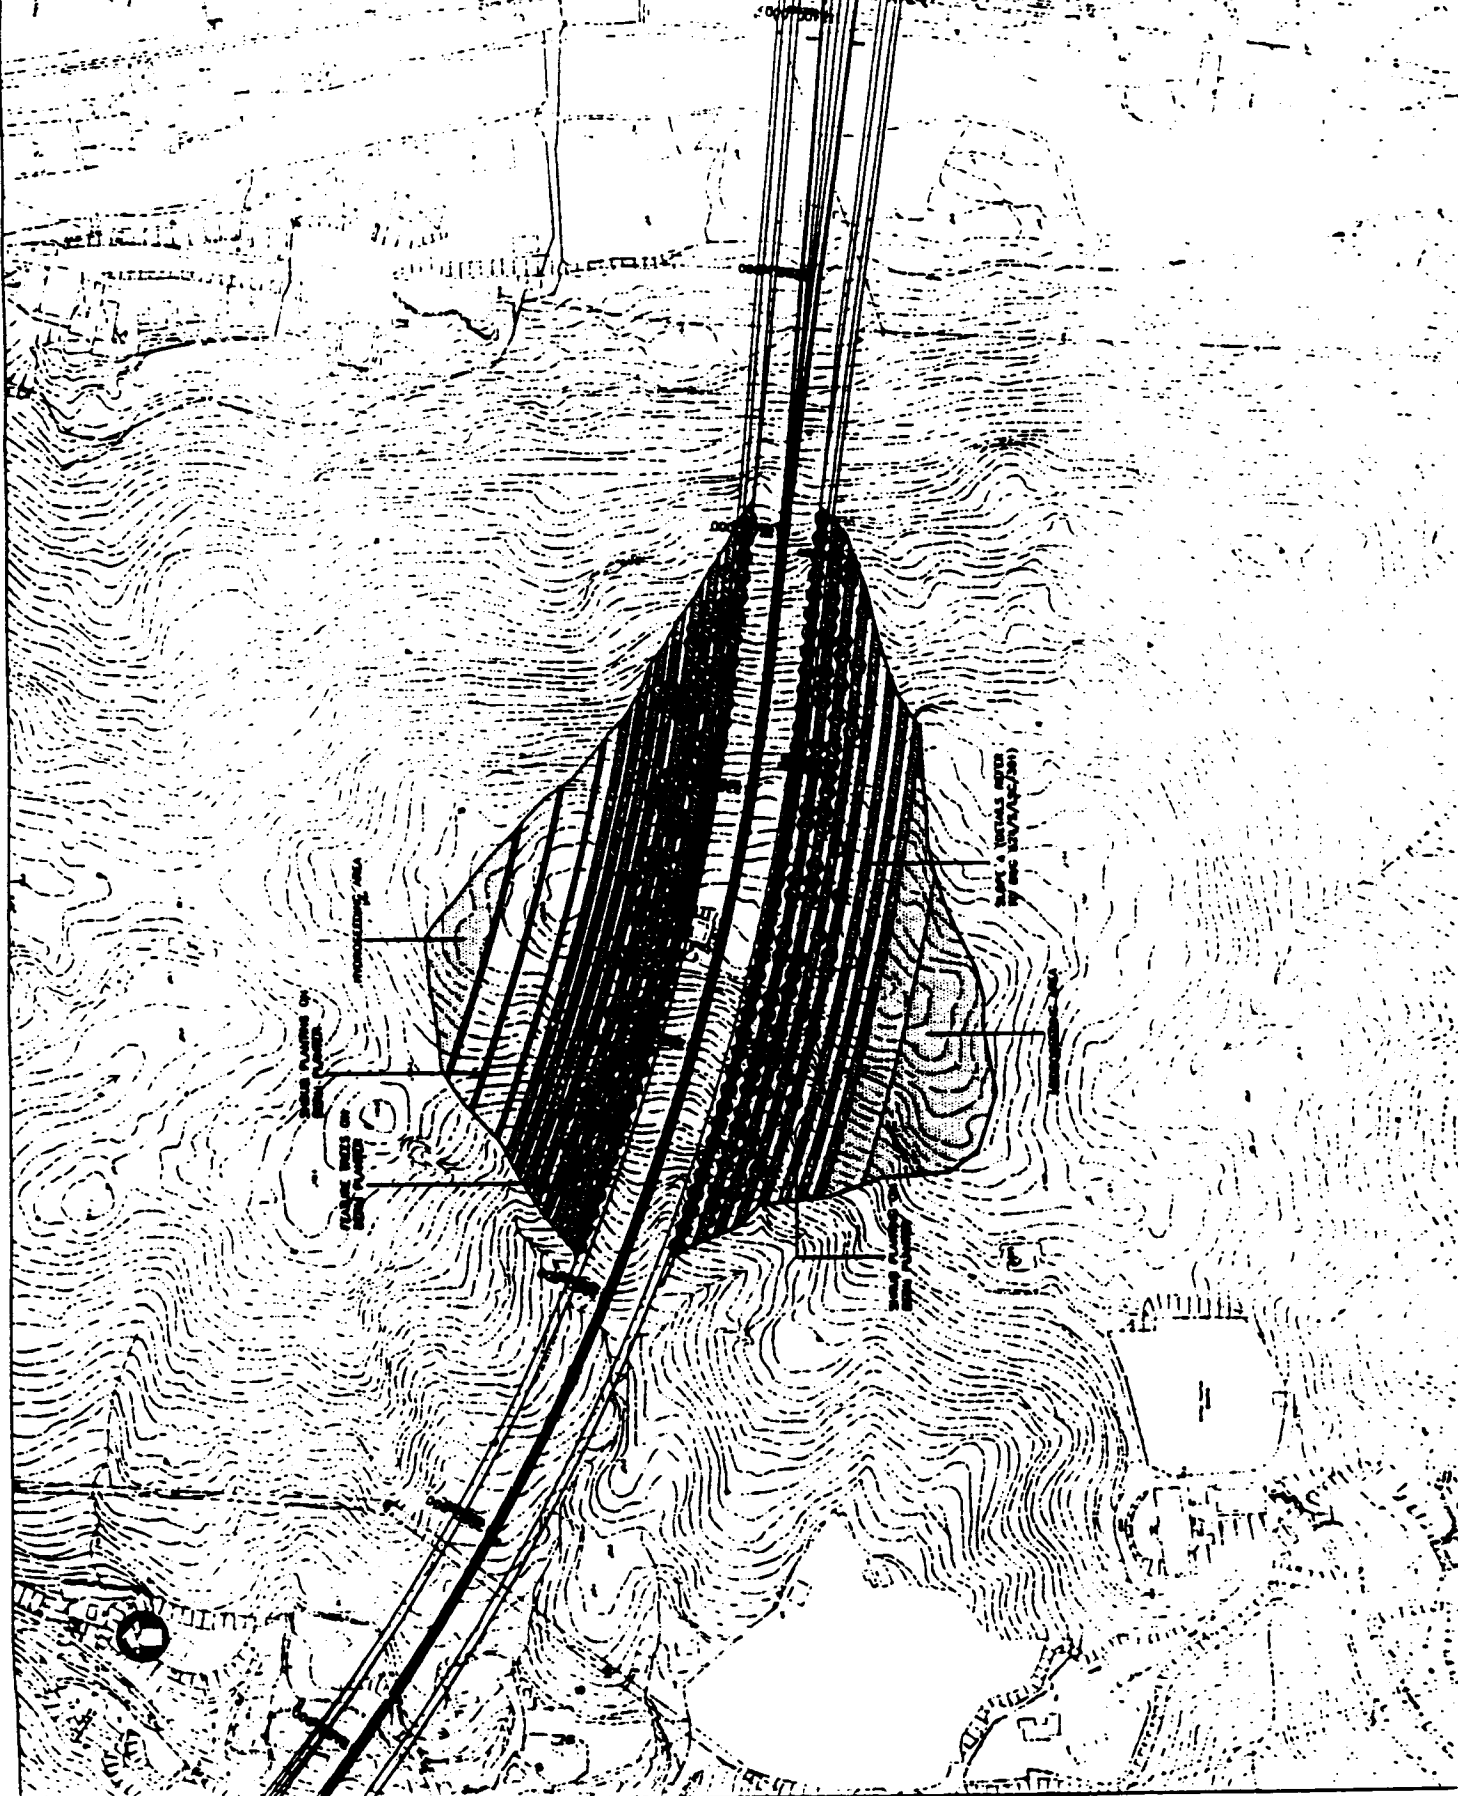

NOTE

1 PRELIMINARY DESIGN DRAWING  
NOT TO BE USED FOR CONSTRUCTION

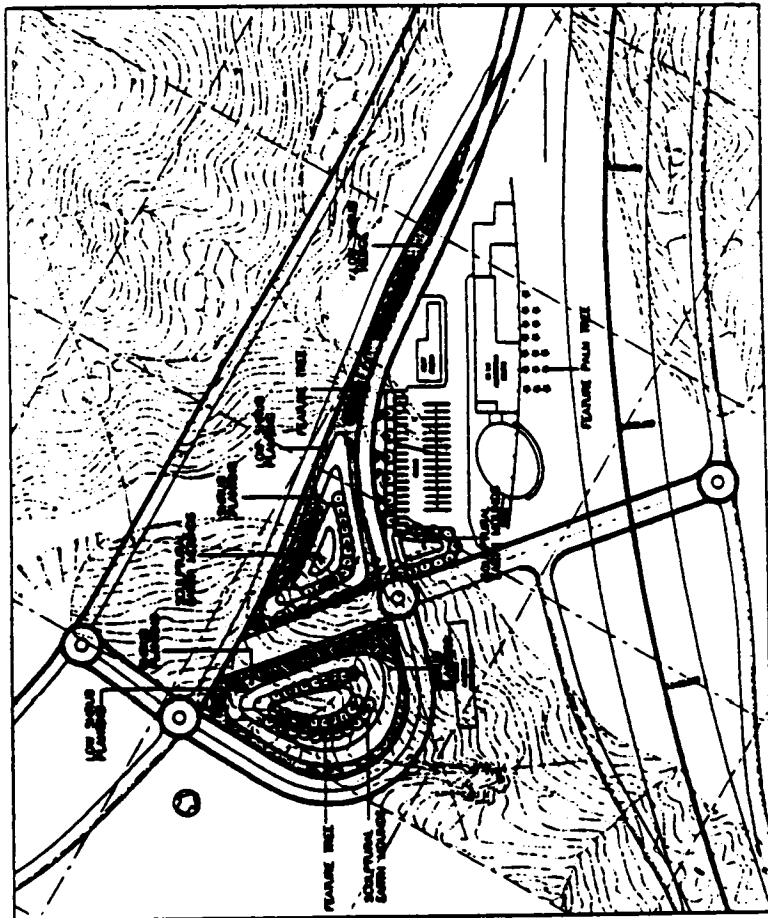

ORIGINAL DRAWING, SEE A1

Scale: 1:100  
Date: 1/10/05

NO.	DATE	BY	CHKD.	APP.

The Government of the Hong Kong  
Special Administrative Region  
Highways Department  
Major Works Project Management Office

Mott Connell Ltd.



Grade 10 - North Lantau to Tsun Long Highway  
Investigation & Preliminary Design Assignment

LANDSCAPE DESIGN  
SIU LAW ADMINISTRATION  
BUILDING





Highways Department  
Major Works Project Management Office

NOTE  
 1 PRELIMINARY DESIGN DRAWING  
 NOT TO BE USED FOR CONSTRUCTION

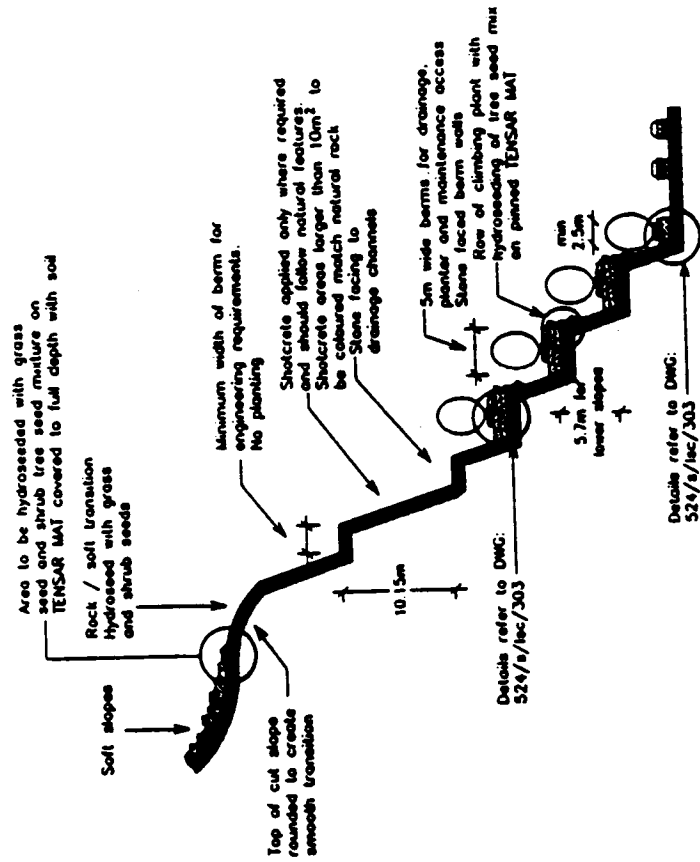

SECTION

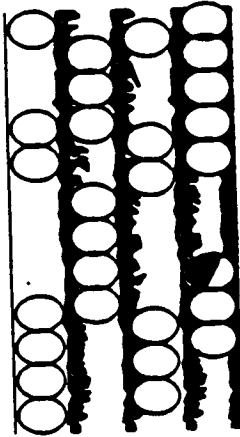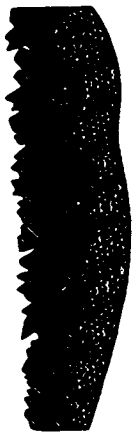

ELEVATION

NO.	DATE	BY	CHKD.	APP.

**DMR**  
 The Government of the Hong Kong Special Administrative Region  
 Highways Department  
 Major Earth Project Management Office

**Mott Connell Ltd.**  

Sheet 10 - North Lantau to Tsuen Long Highway Investigation & Preliminary Design Assessment

LANDSCAPE DESIGN  
 SLOPE A  
 SLEEP CUT  
 SLOPES INTO ROCK

NOTE  
1 PRELIMINARY DESIGN DRAWING  
NOT TO BE USED FOR CONSTRUCTION


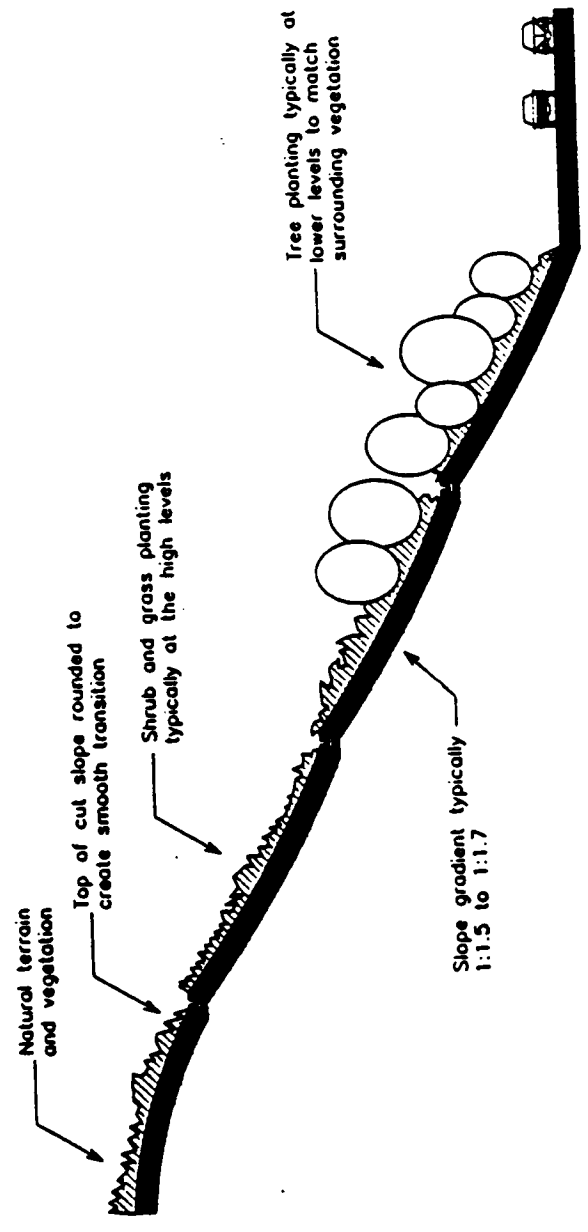

The Consultant of the Hong Kong Special Administrative Region  
Highways Department  
Major Road Project Management Office

Mott, Connell Ltd.  

Sheet 10 - North Lantau to Tsuen Lung Highway  
Investigation & Preliminary Design Management

LANDSCAPE DESIGN  
SLOPE B  
CUT SLOPES INTO  
SOFT MATTER



NOTE:

- 1. PRELIMINARY DESIGN DRAWING.
- NOT TO BE USED FOR CONSTRUCTION.

The Government of the Hong Kong Special Administrative Region  
Highways Department  
Major Works Project Management Office




Sheet 10 - North Lantau to Tuen Long Highway Investigation & Preliminary Design Alignment


LANDSCAPE DESIGN  
TOE SLOPE PLANTER DETAILS  
AND BERM PLANTER DETAILS

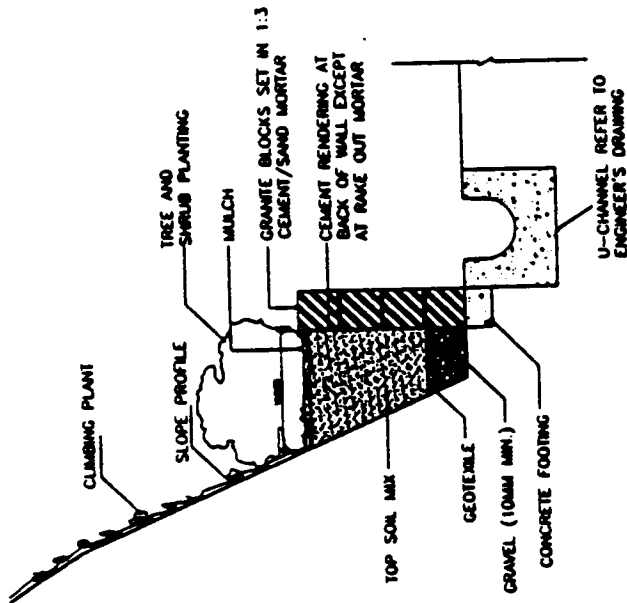

TYPICAL GRANITE STONE PLANTER WALL  
AT BASE OF STEEP SLOPE :  
ROCK CUT OR SHOTCRETE  
N.T.S.

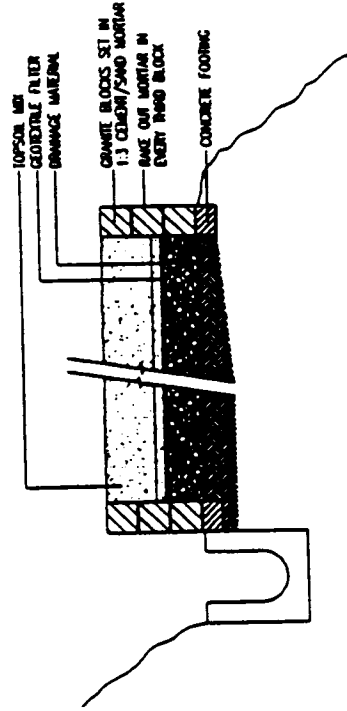

U-CHANNEL/  
PLANTER WALL  
SCALE 1:25

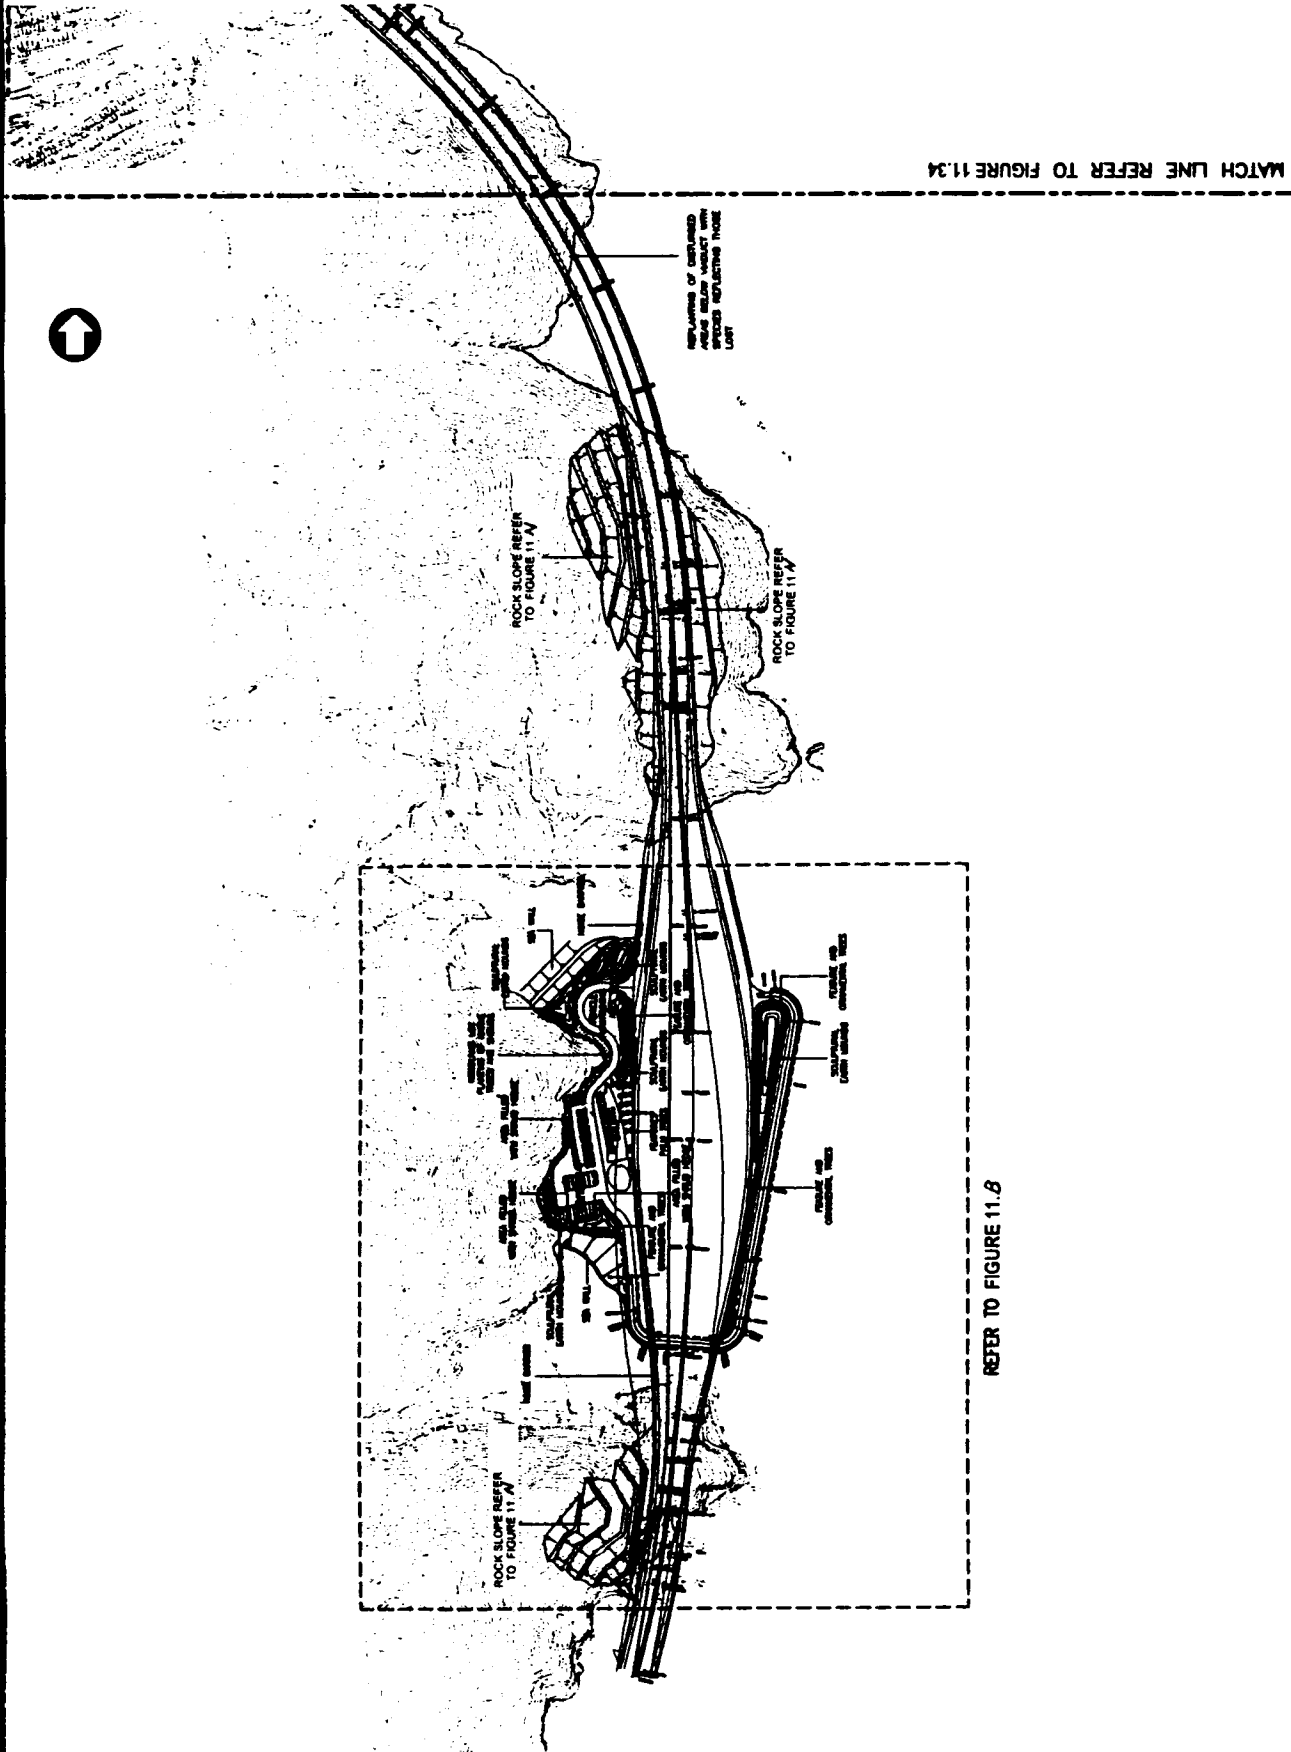

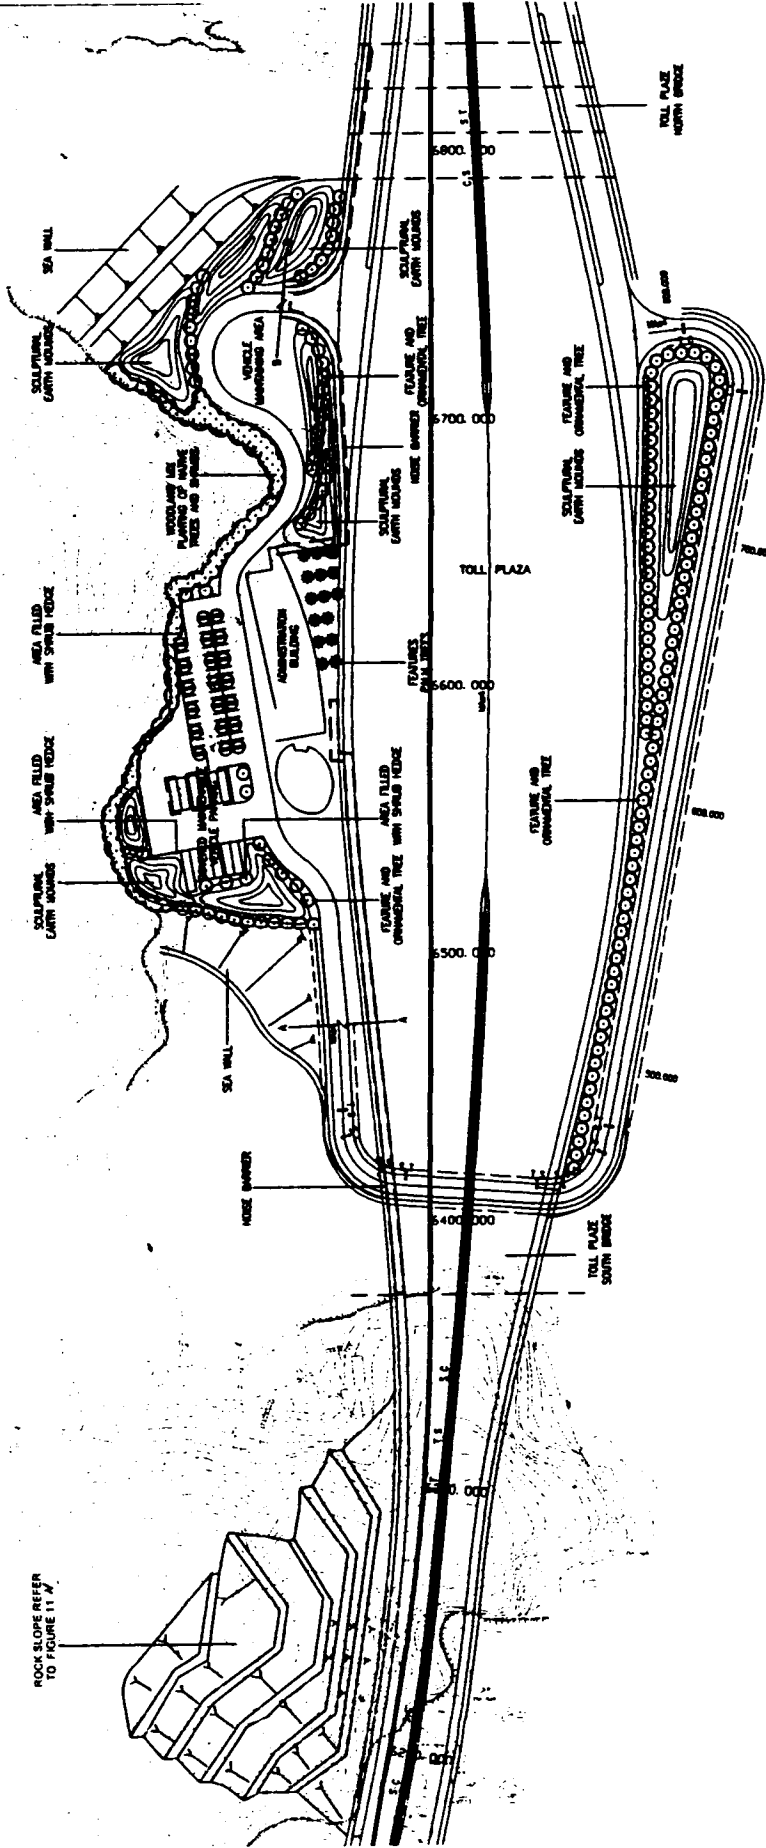
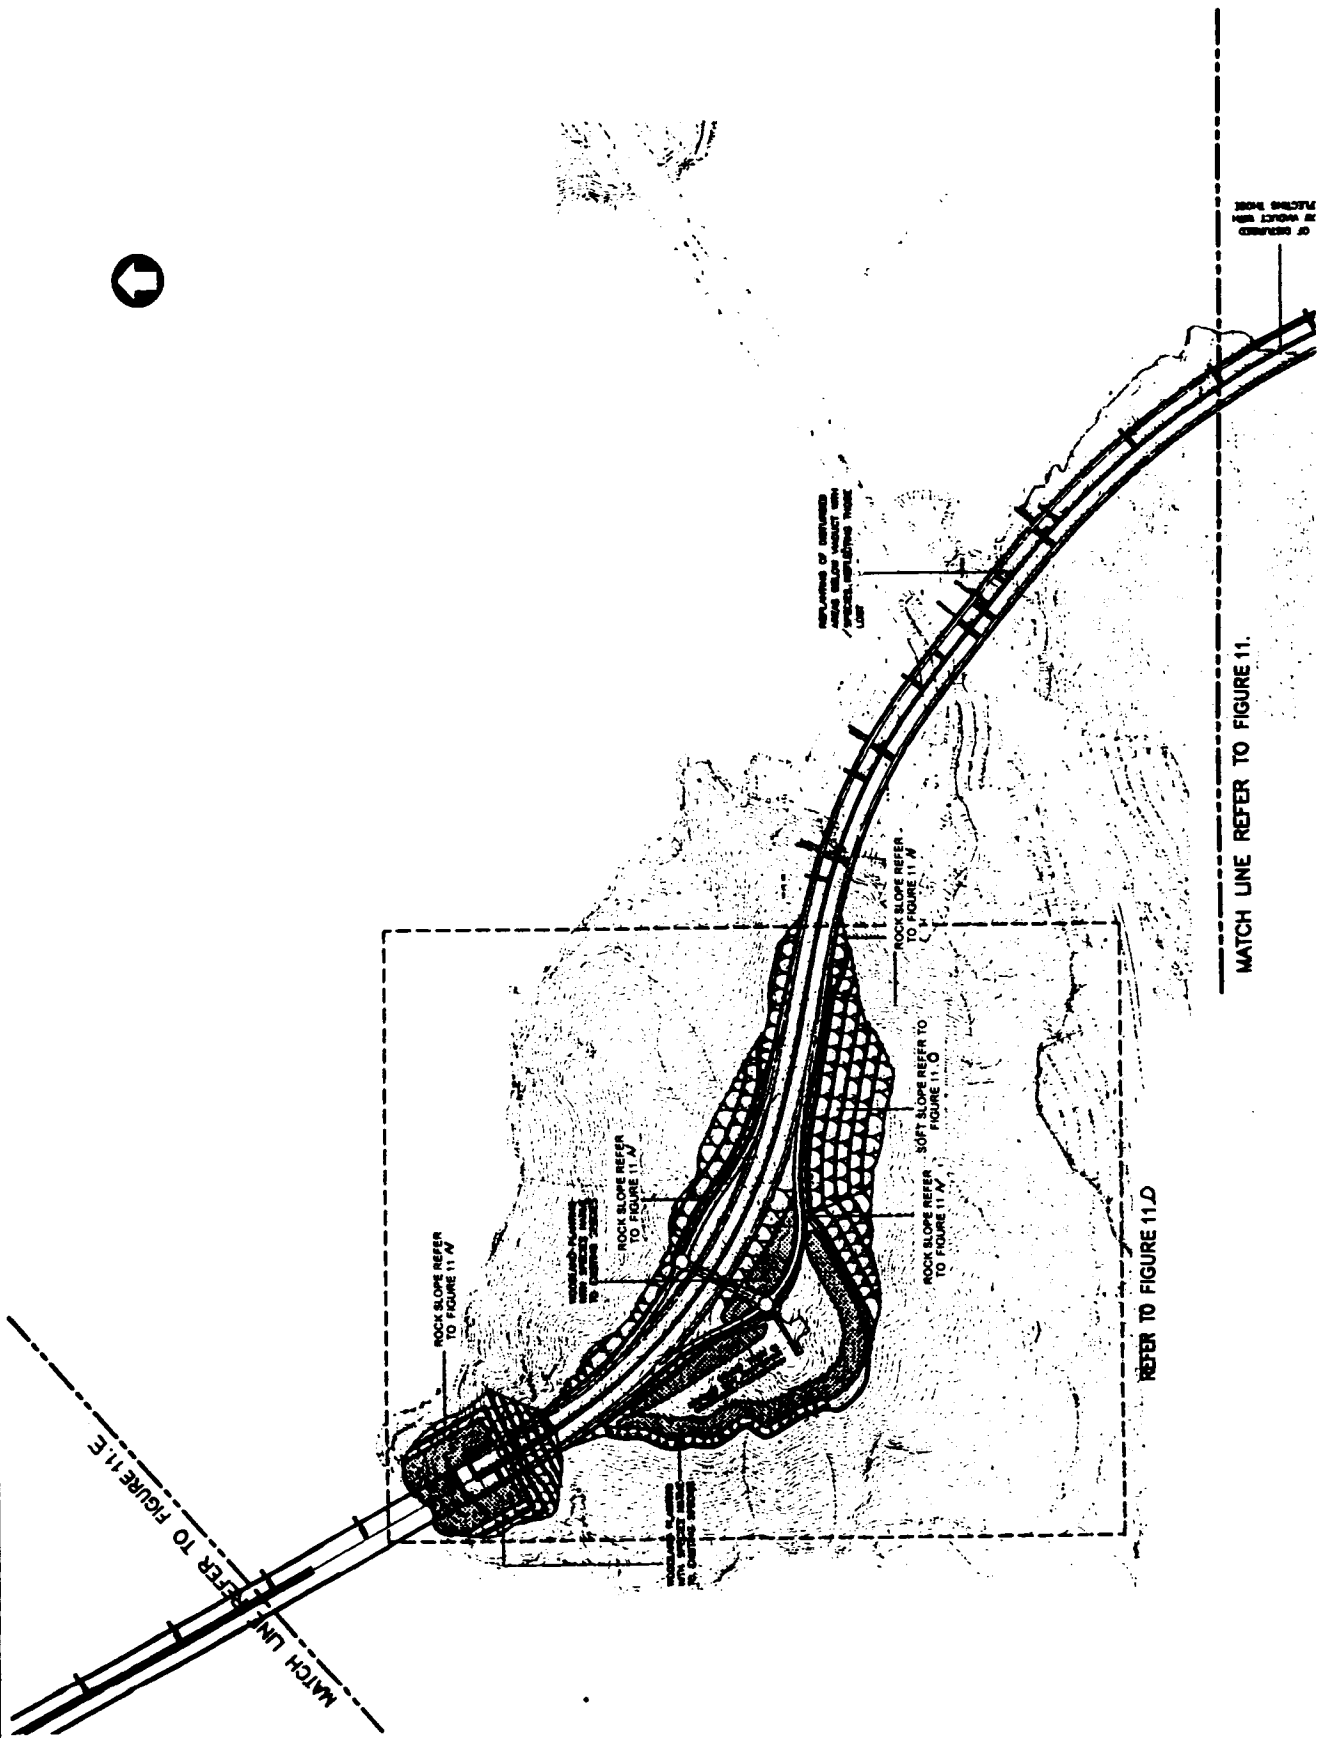
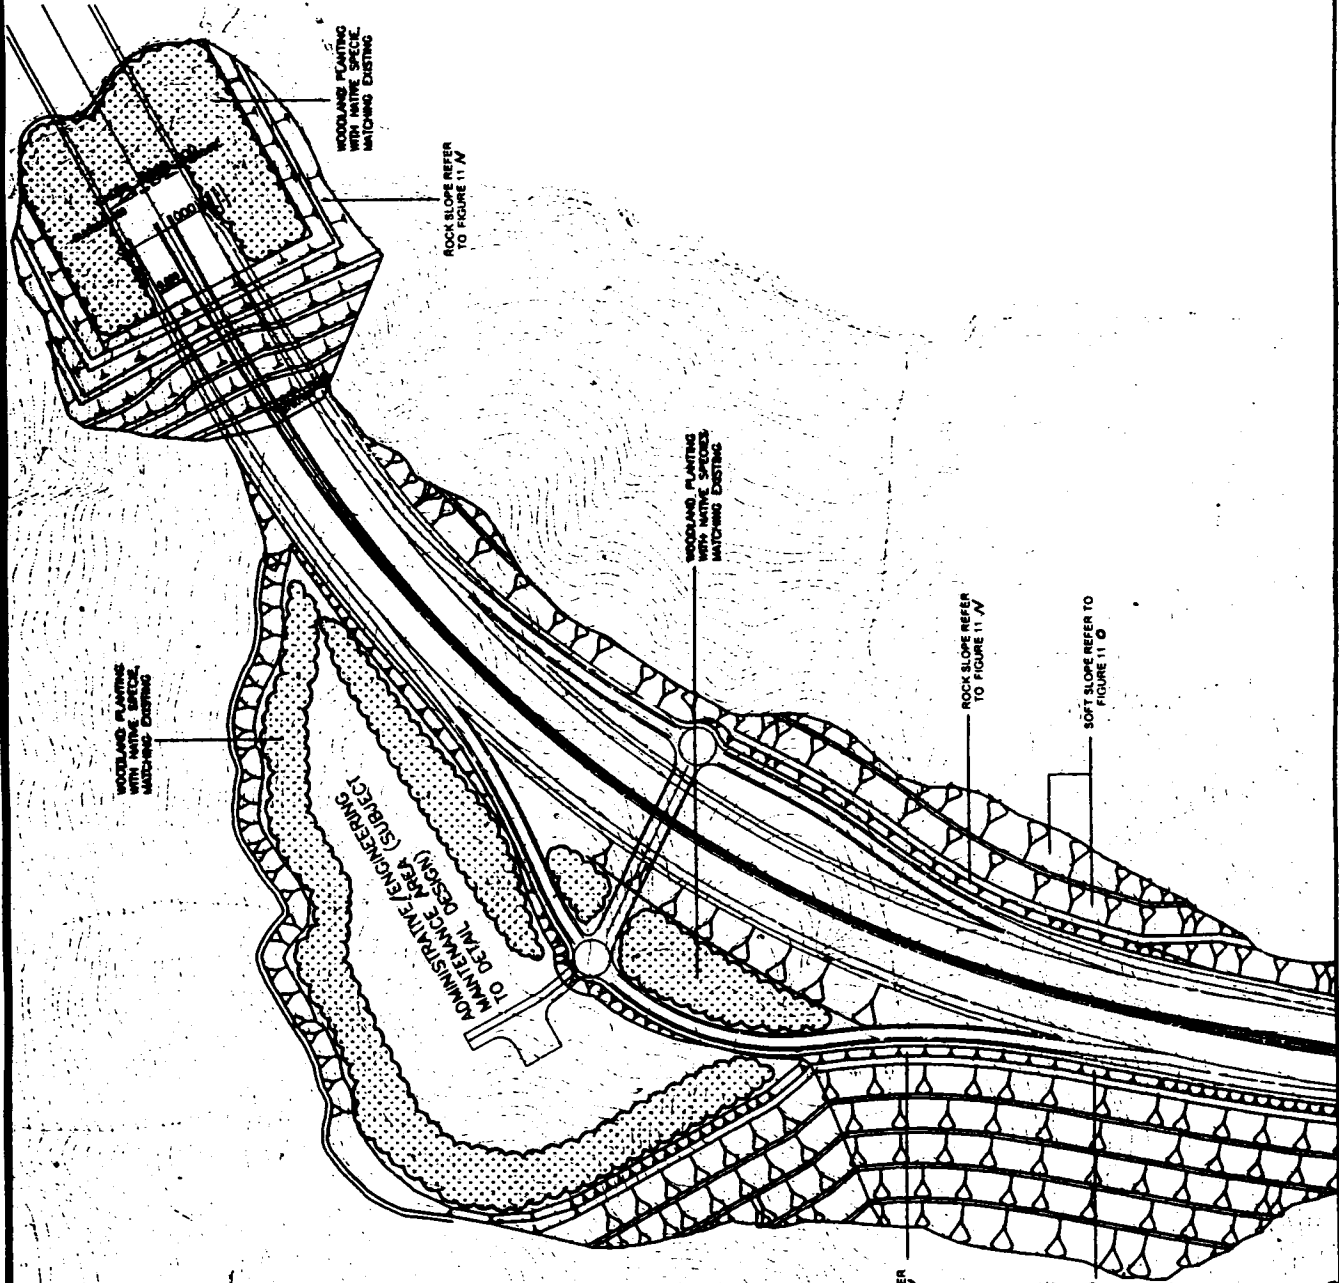
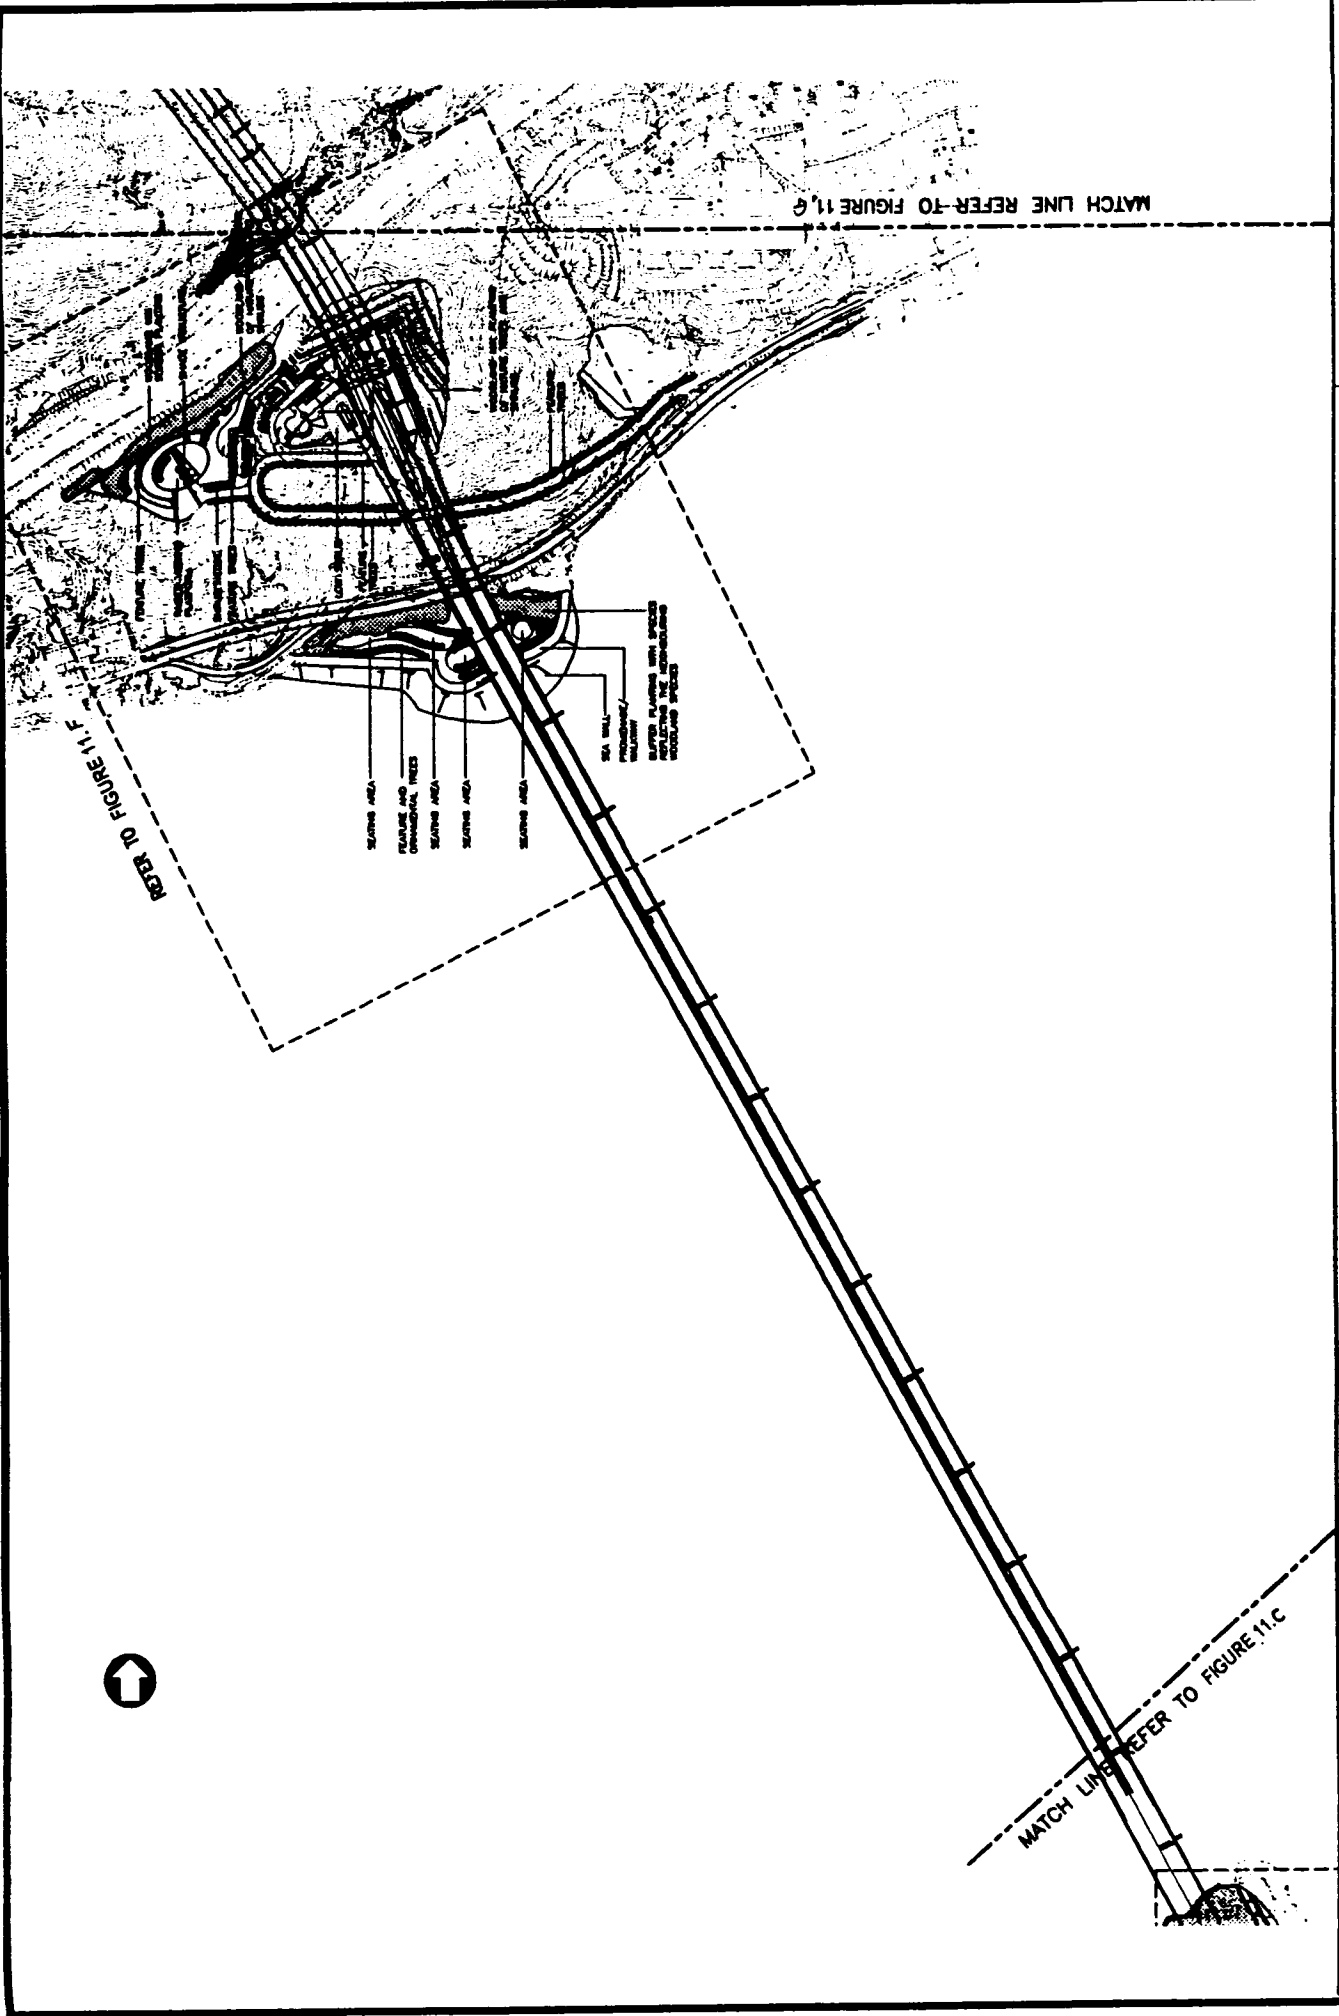


FIGURE 11.8 : PRELIMINARY LANDSCAPE DESIGN 2 OF 16







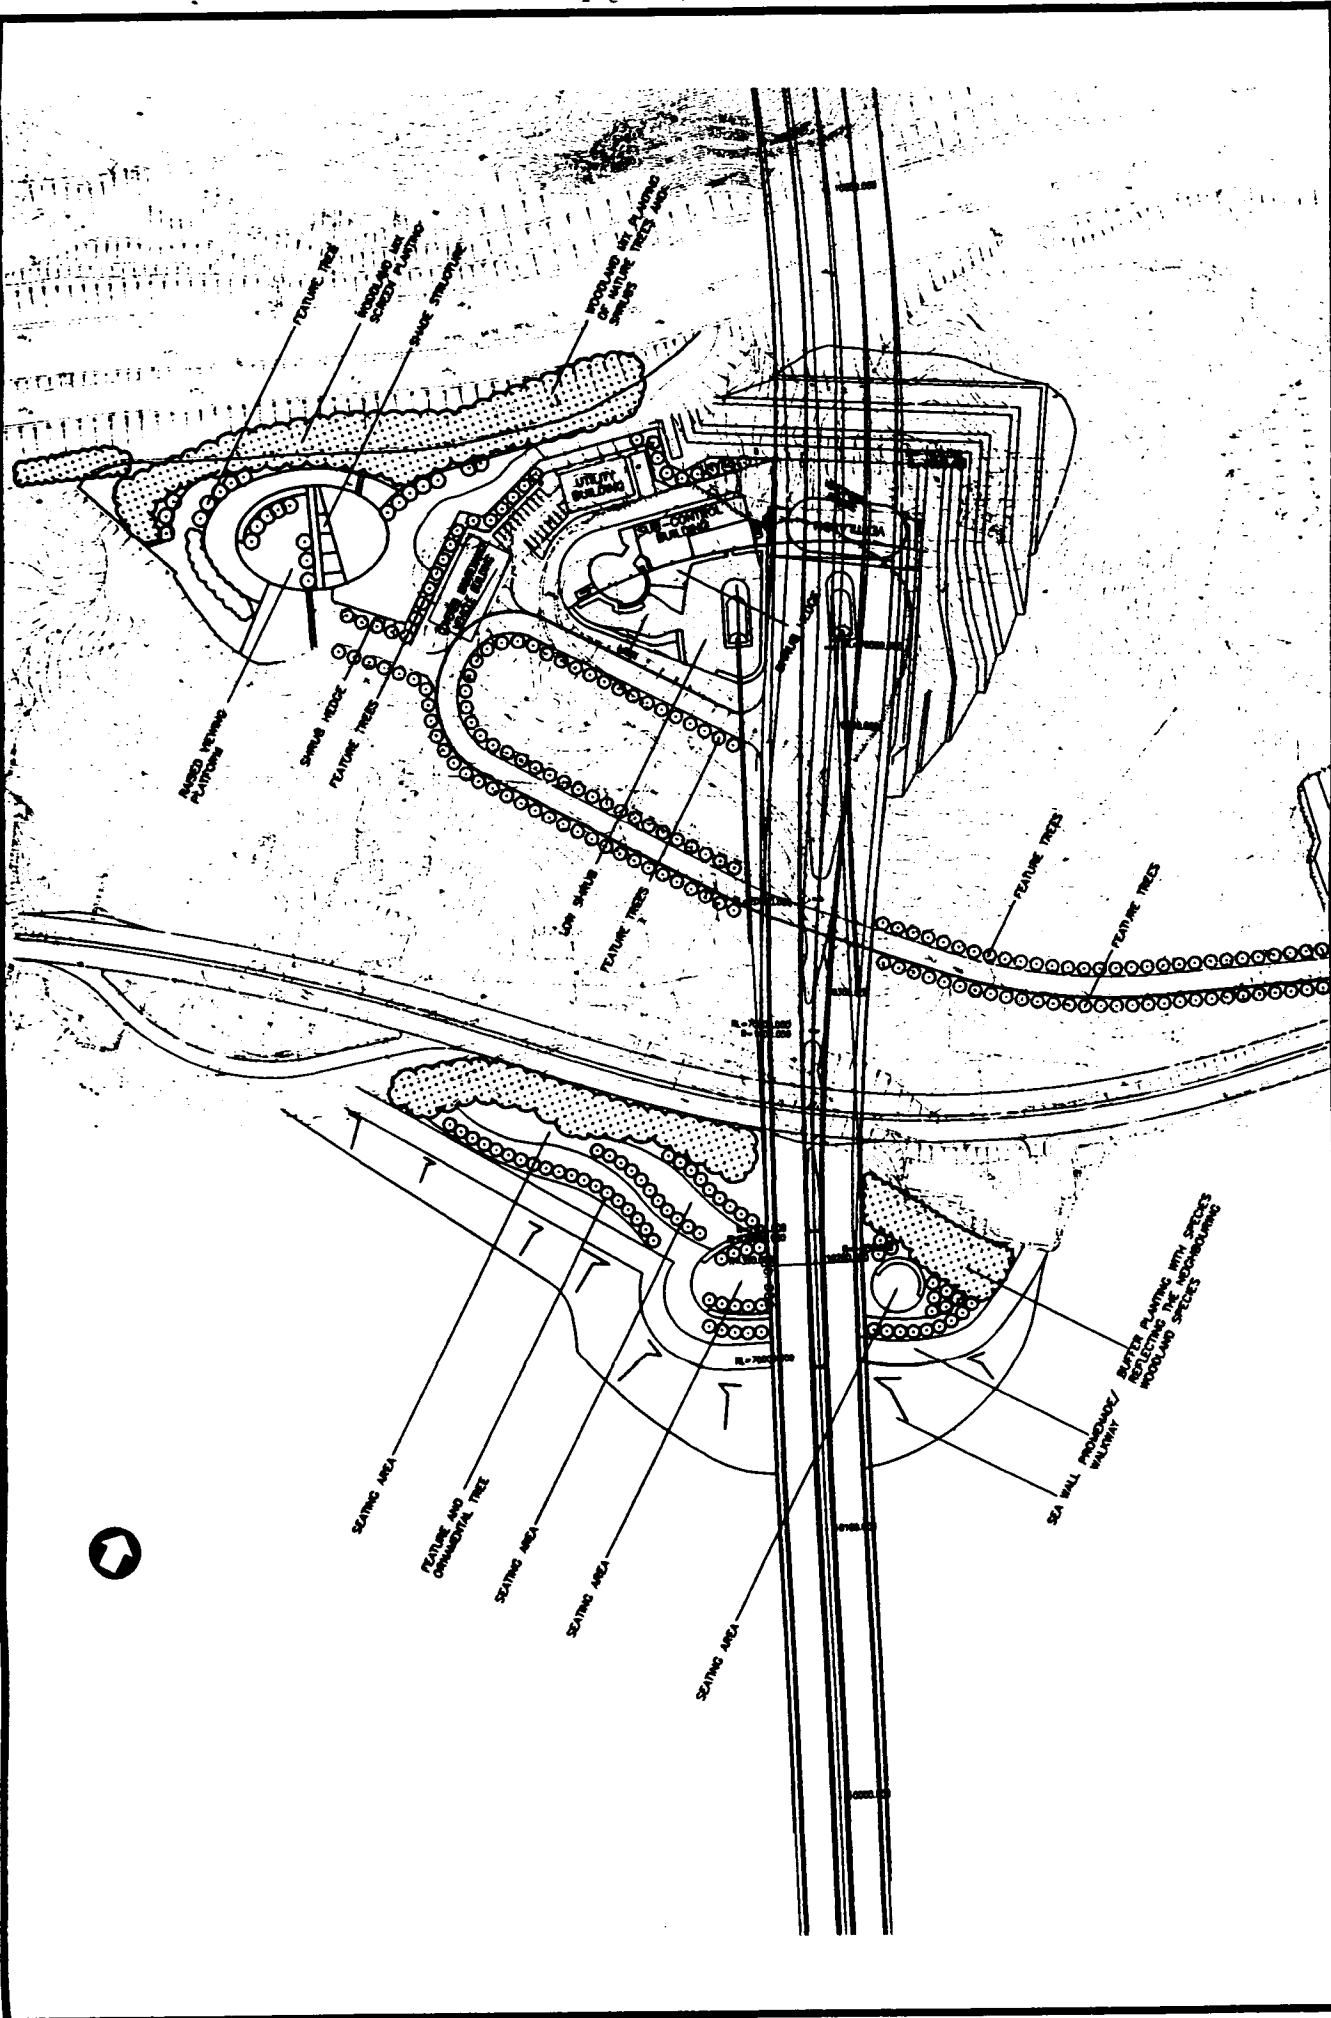


FIGURE 11.F : PRELIMINARY LANDSCAPE DESIGN 6 OF 16

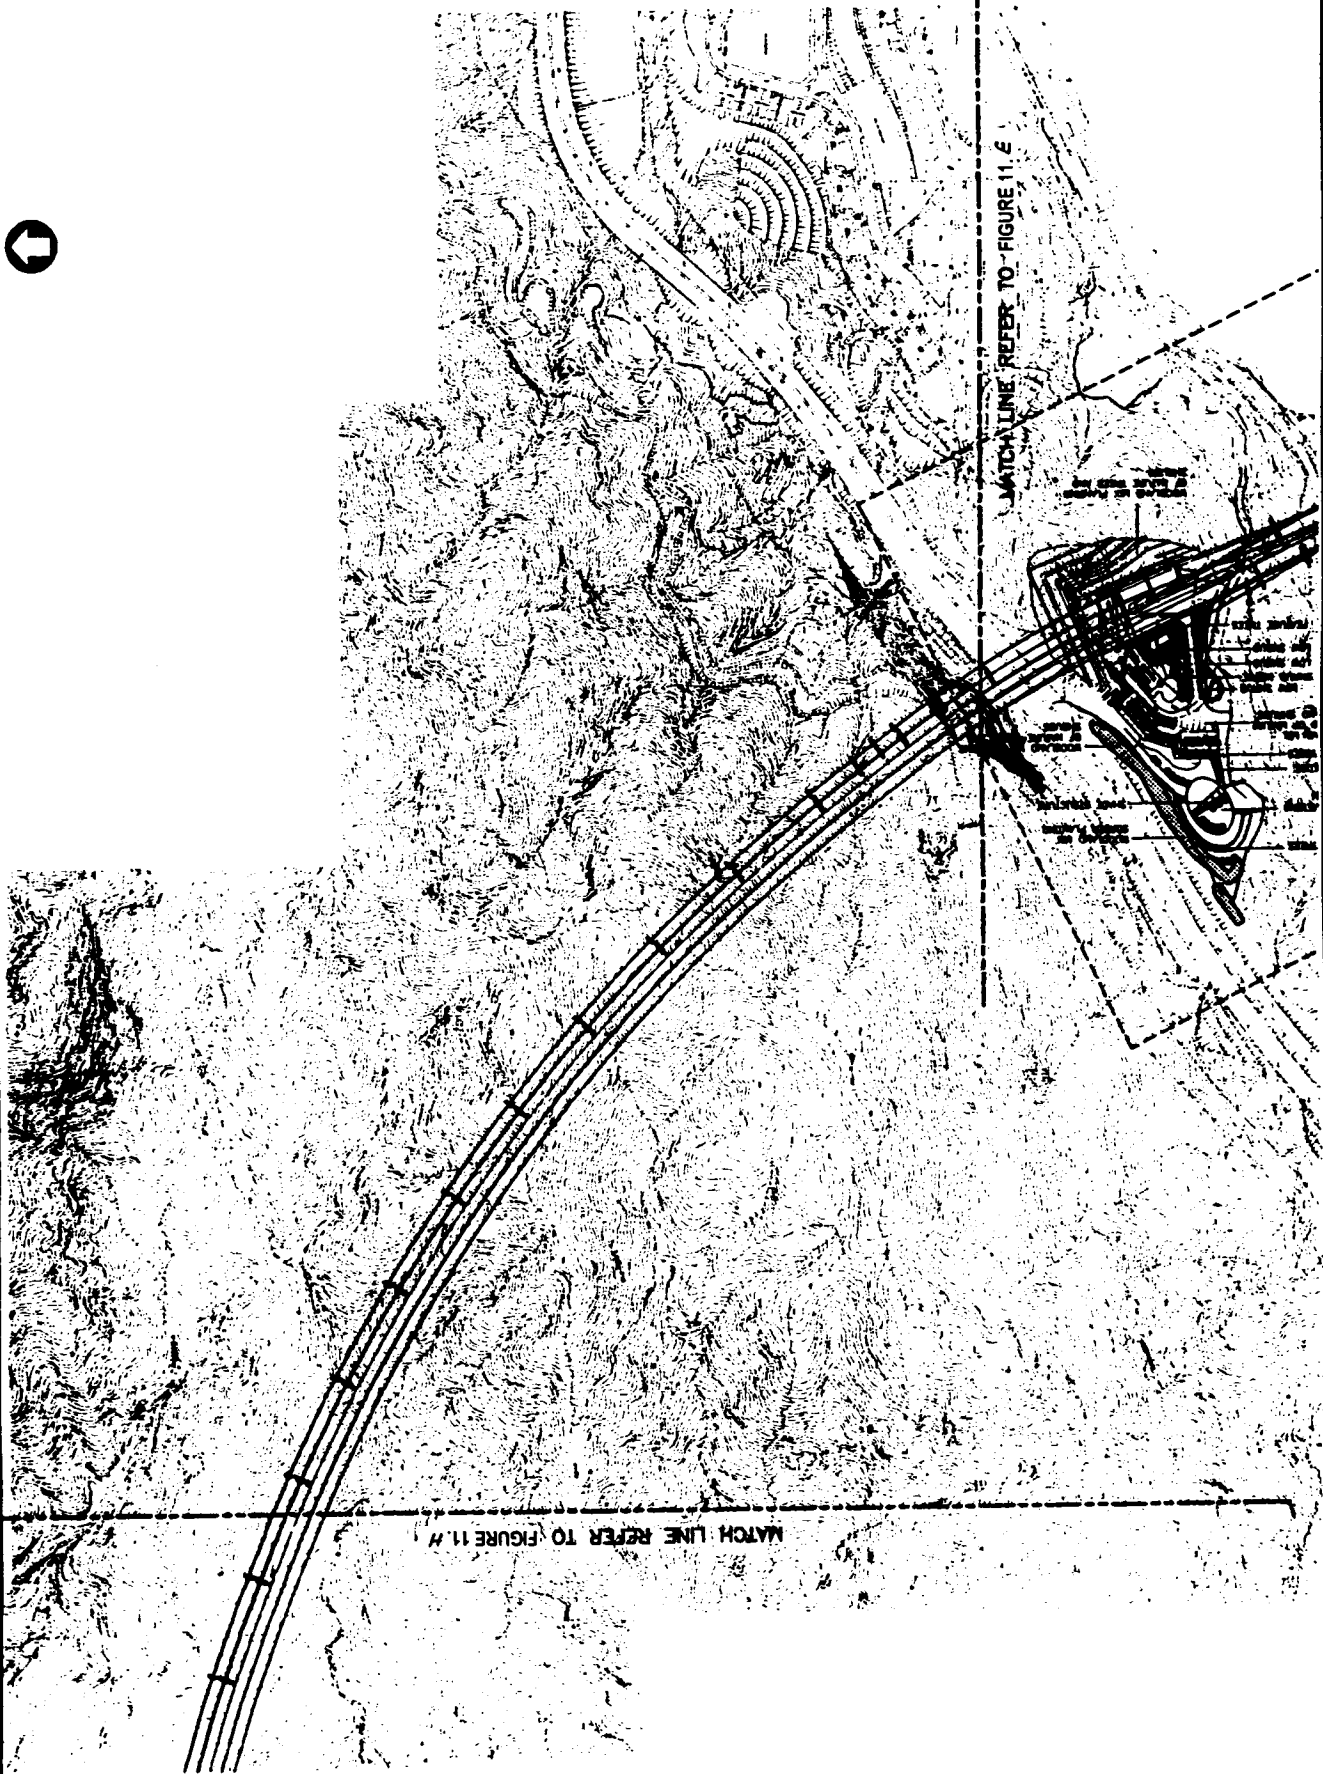
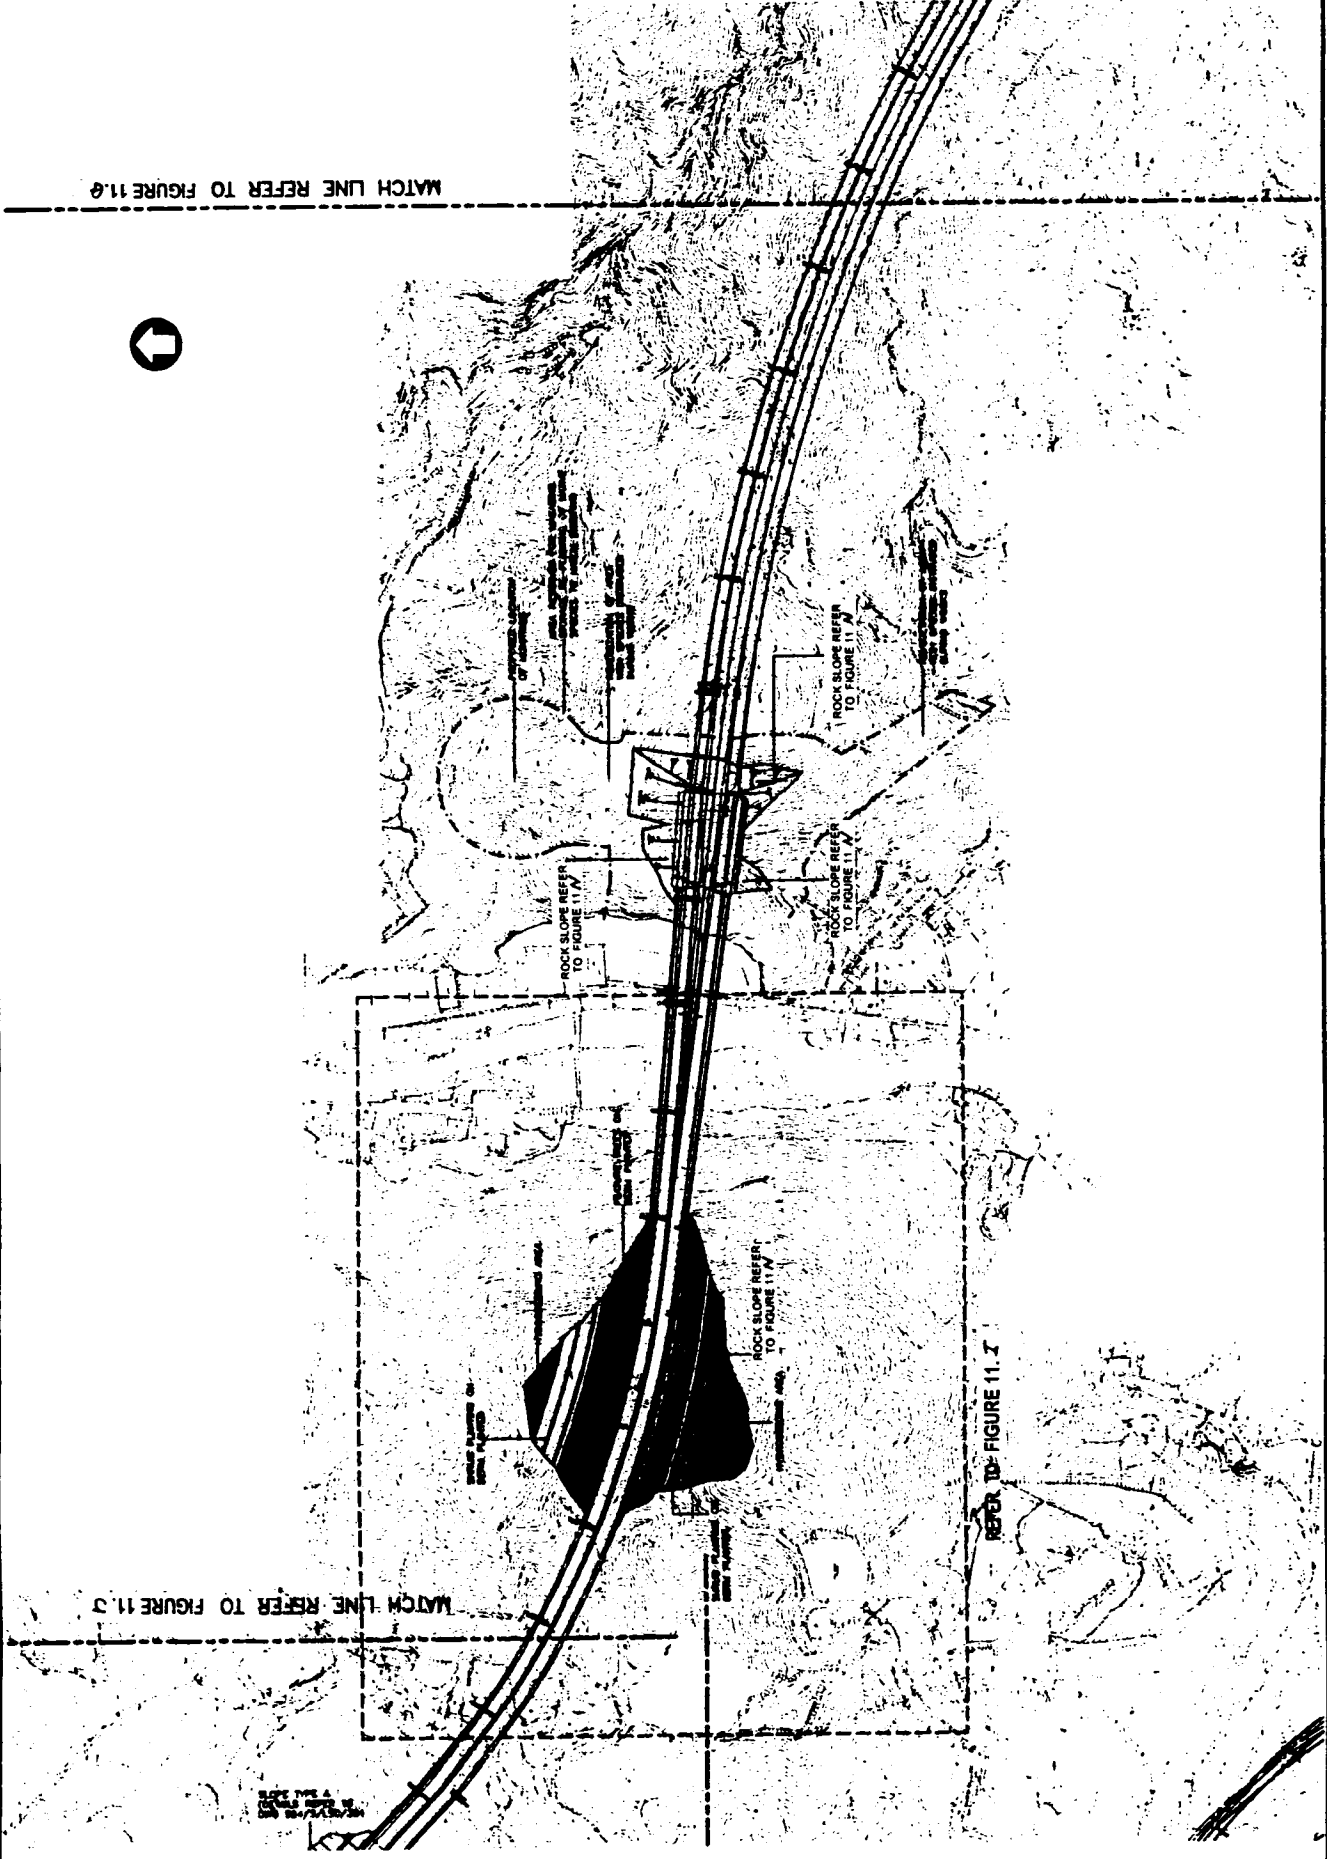
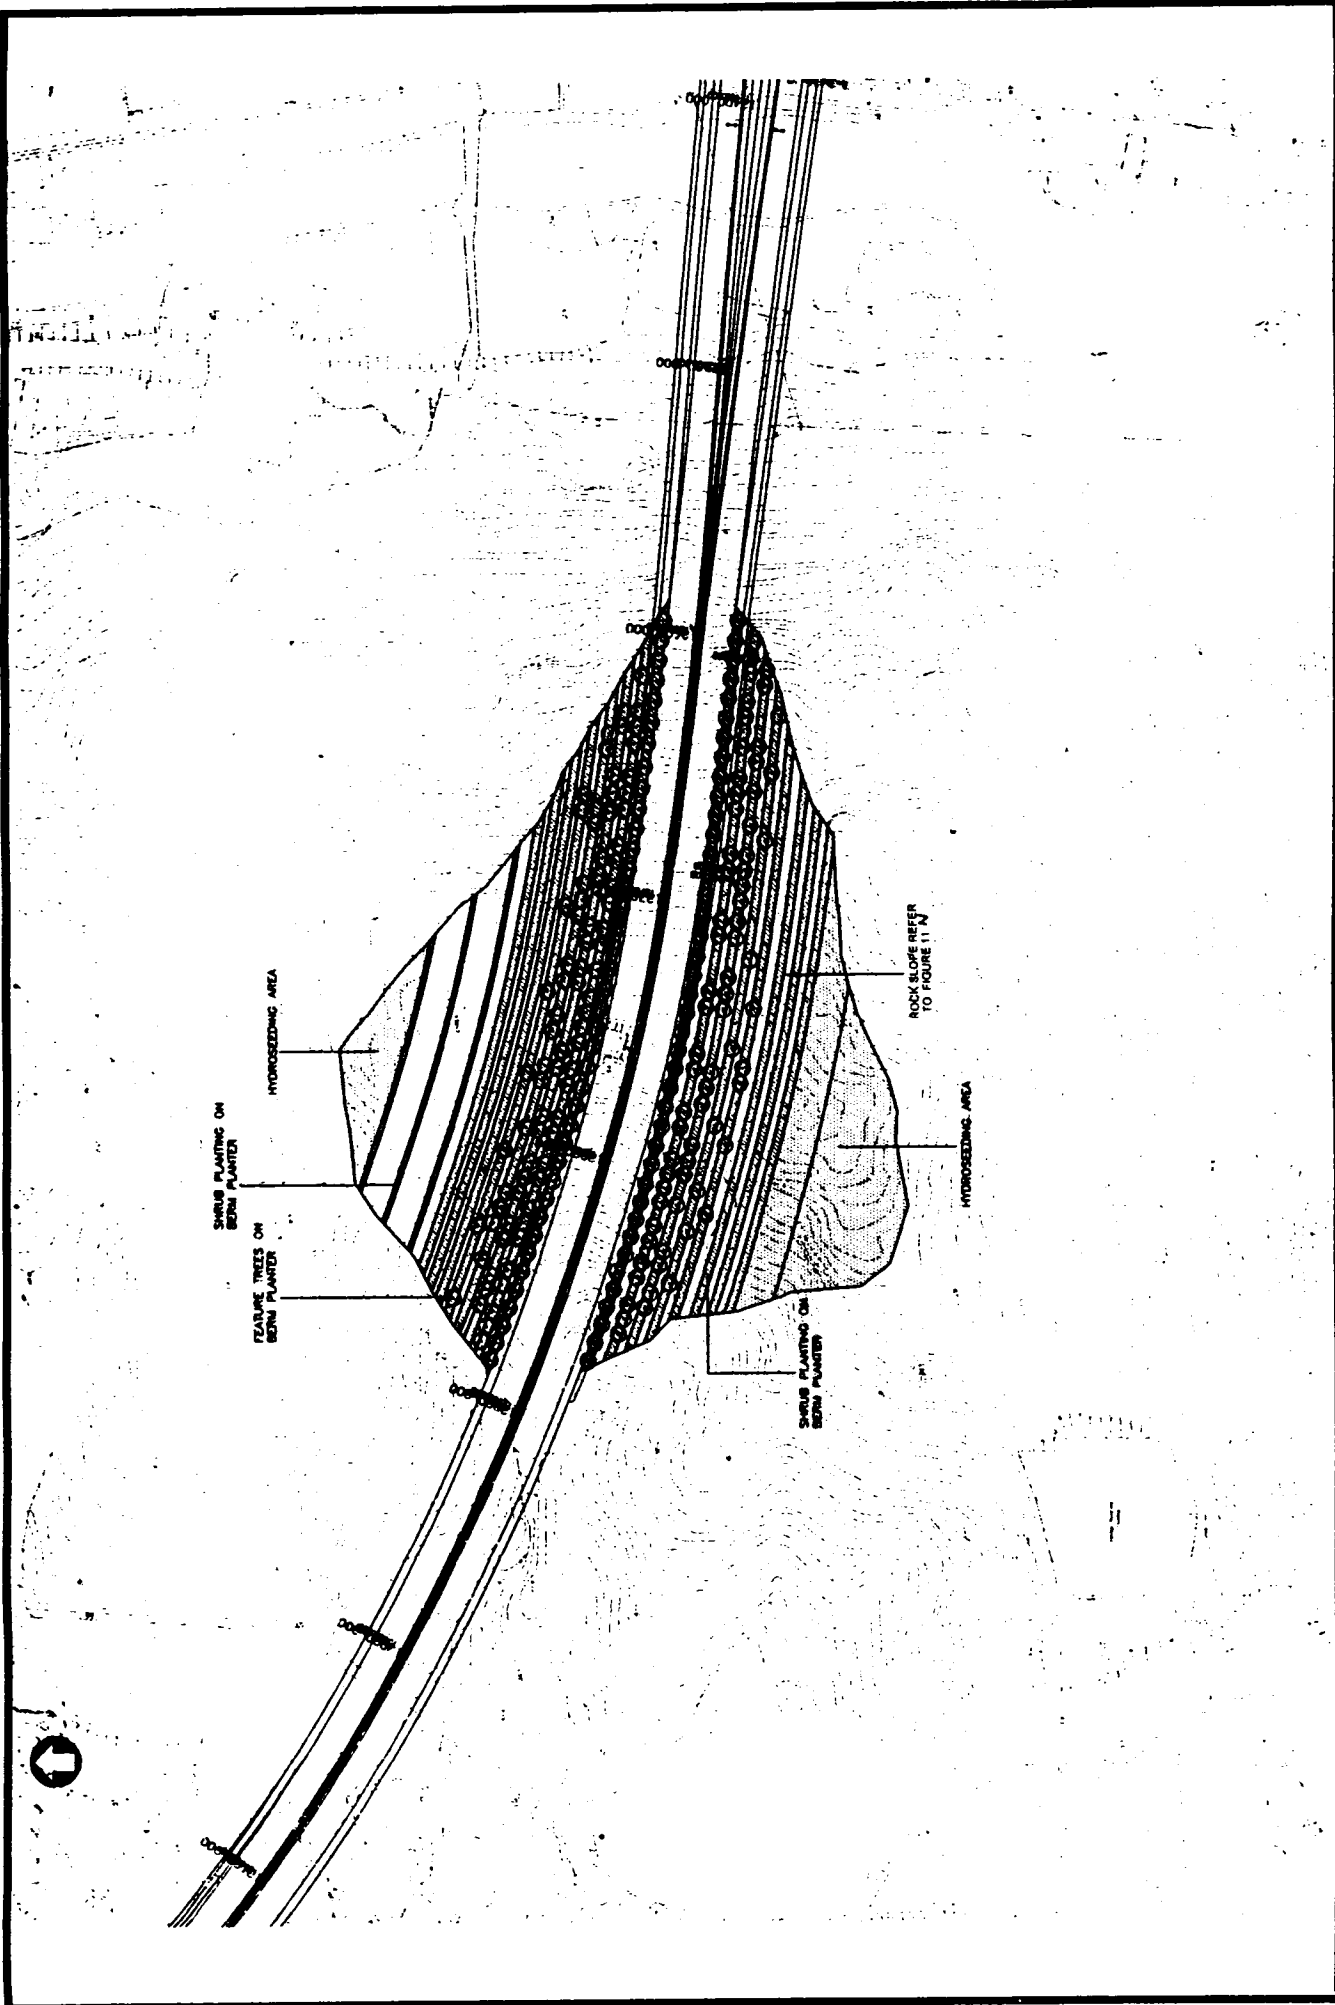


FIGURE 11.G : PRELIMINARY LANDSCAPE DESIGN 7 OF 16







**FIGURE 11.1 : PRELIMINARY LANDSCAPE DESIGN 9 OF 16**

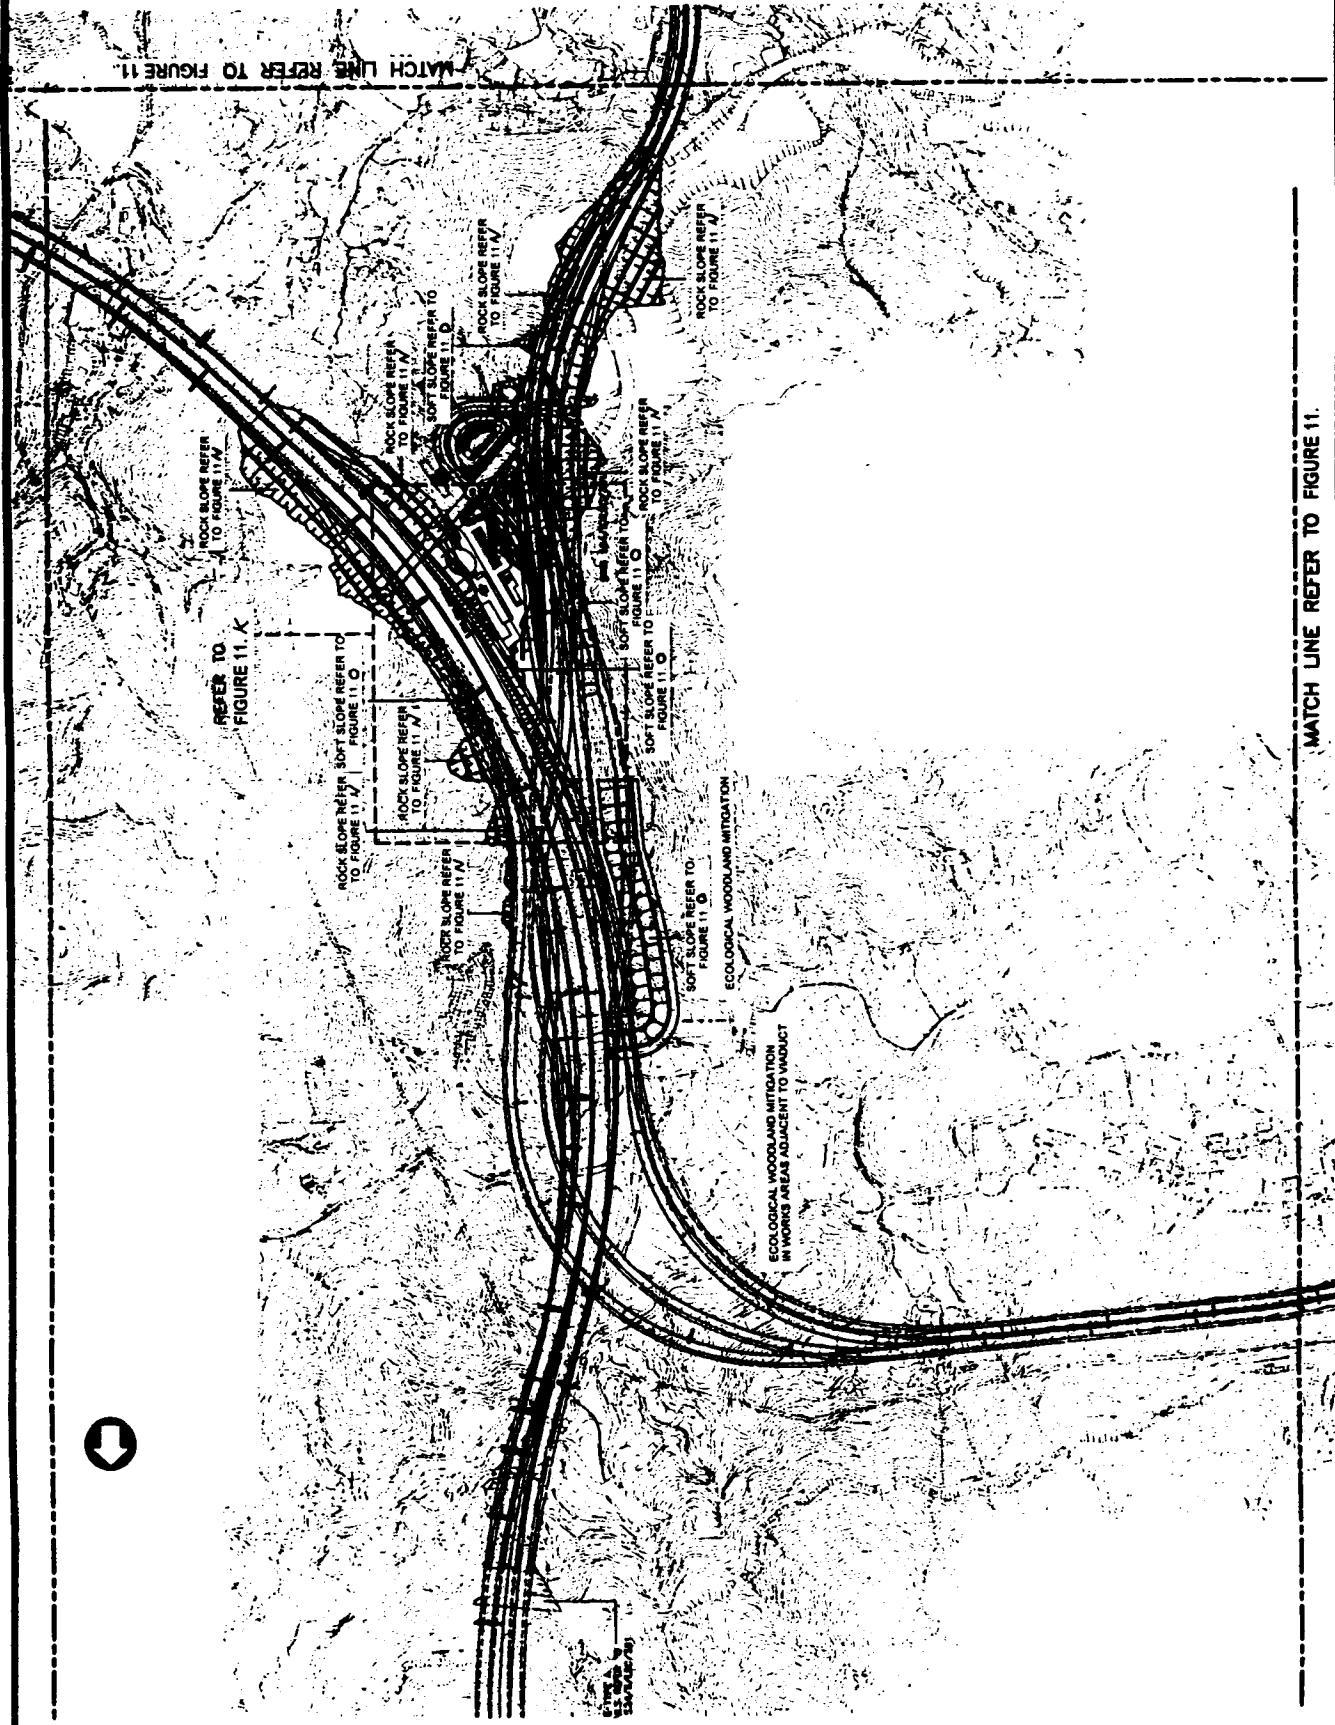


FIGURE 11.J : PRELIMINARY LANDSCAPE DESIGN 10 OF 16

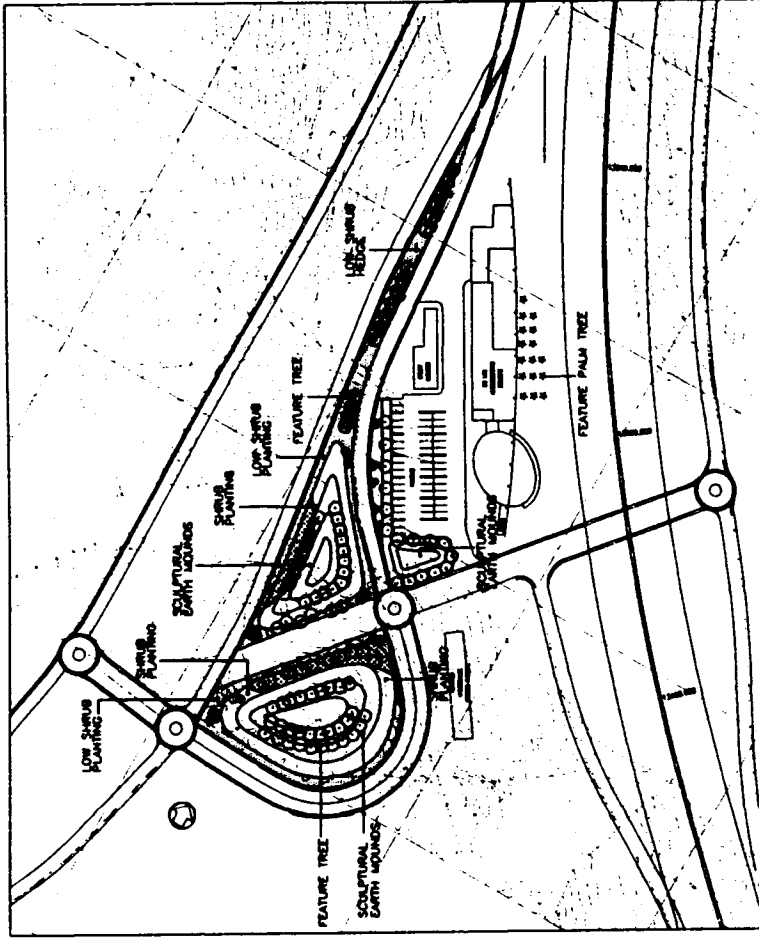


FIGURE 11.K : PRELIMINARY LANDSCAPE DESIGN 11 OF 16  
SIU LAM ADMINISTRATION AREA

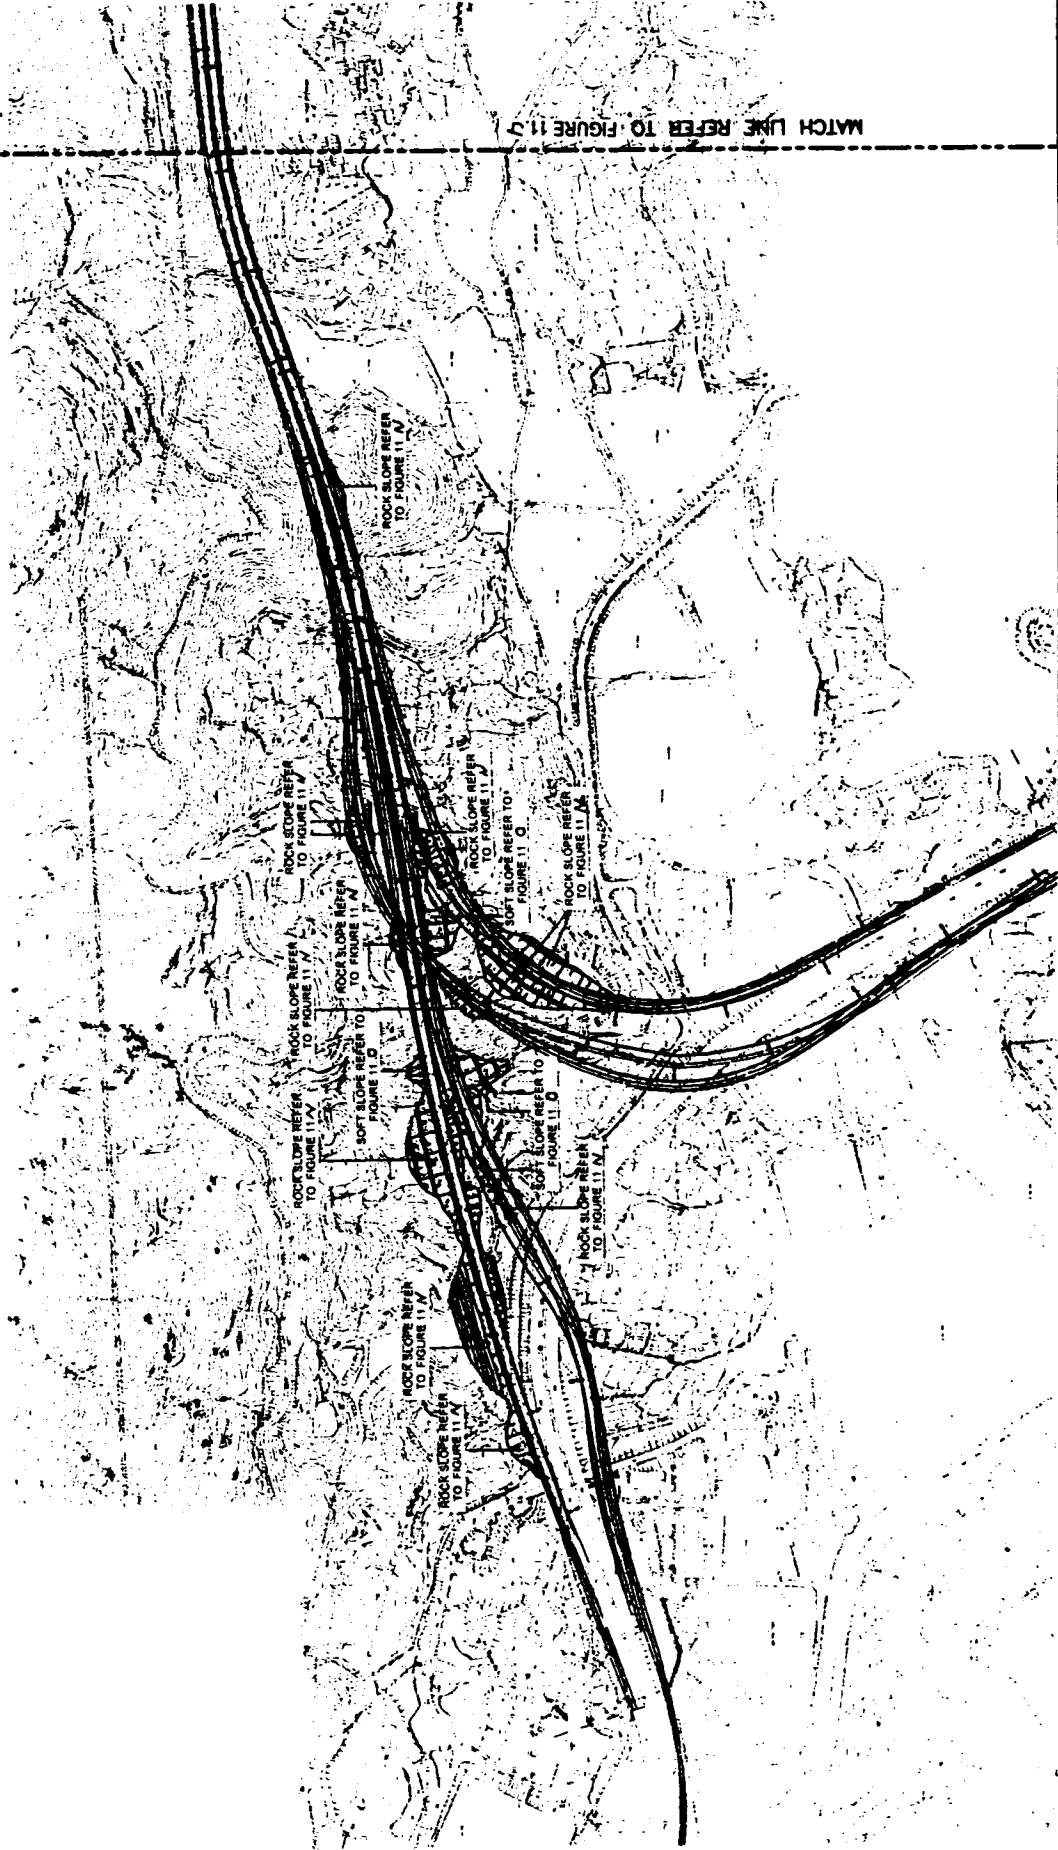


FIGURE 11.4 : PRELIMINARY LANDSCAPE DESIGN 12 OF 16  
SO KWUN WAT LINK ROAD



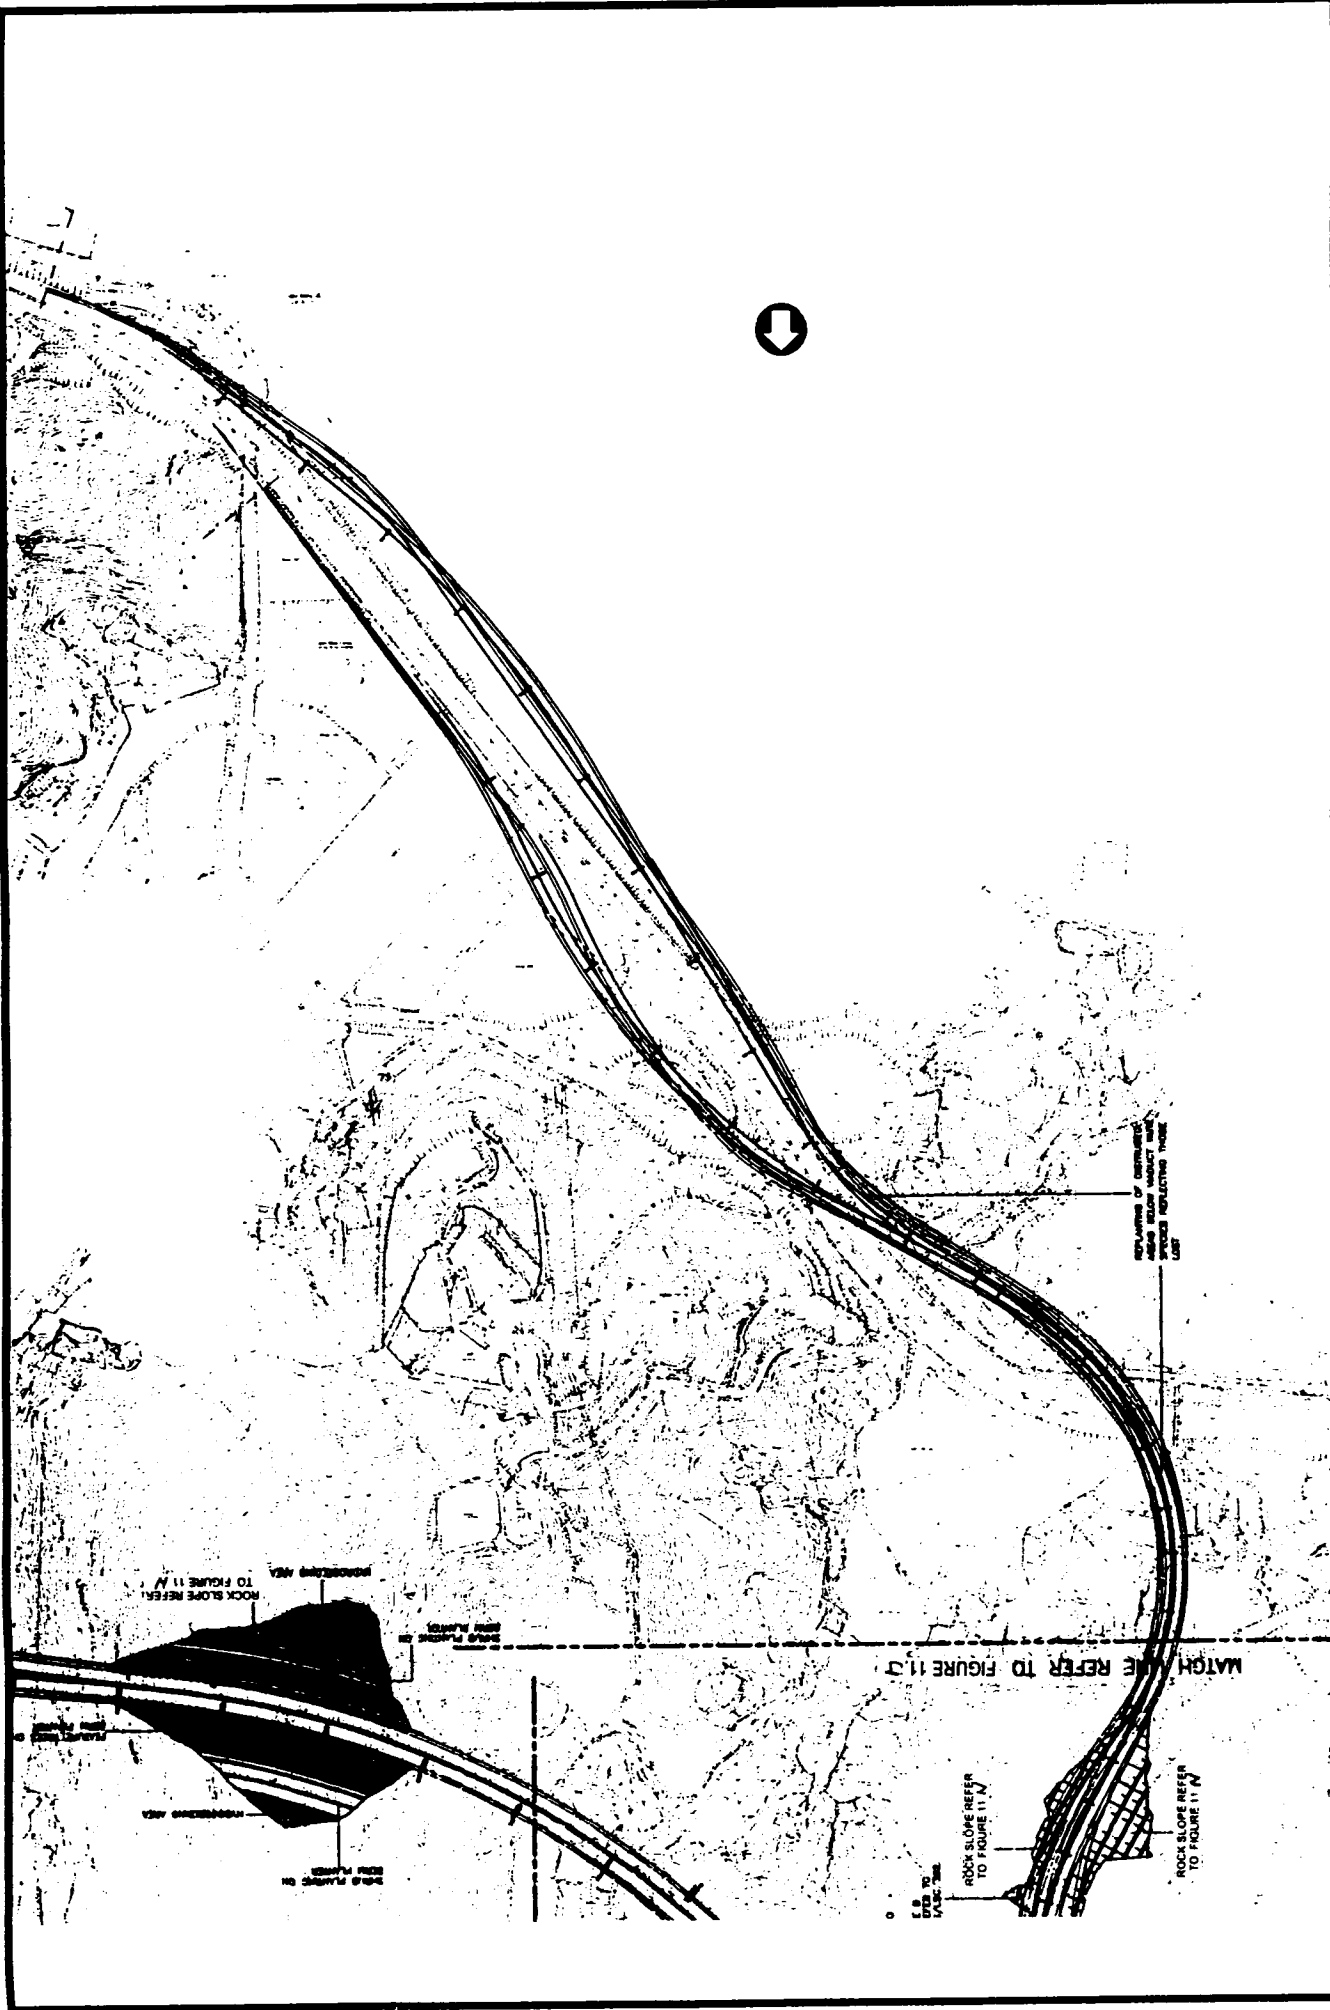


FIGURE 11.14 : PRELIMINARY LANDSCAPE DESIGN 13 OF 16  
SIU LAM LINK ROAD

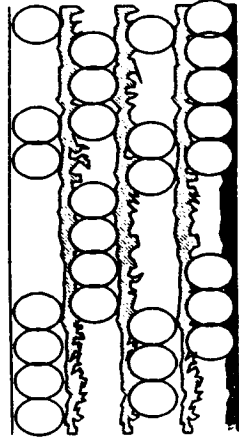

ELEVATION

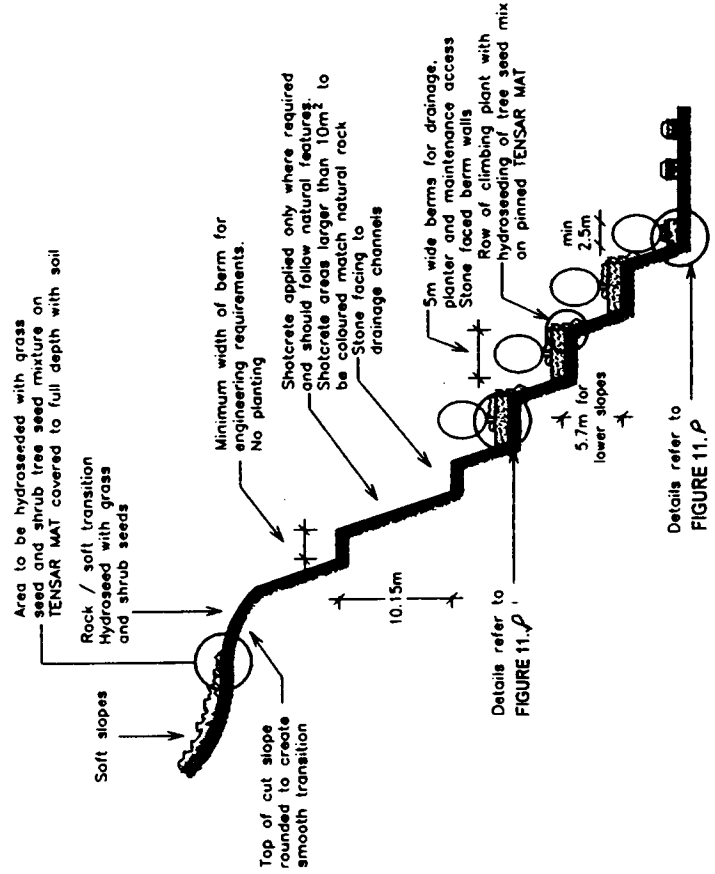

SECTION

FIGURE 11. N : PRELIMINARY LANDSCAPE DESIGN 14 OF 16  
TYPICAL SECTION OF STEEP ROCK CUT SLOPE



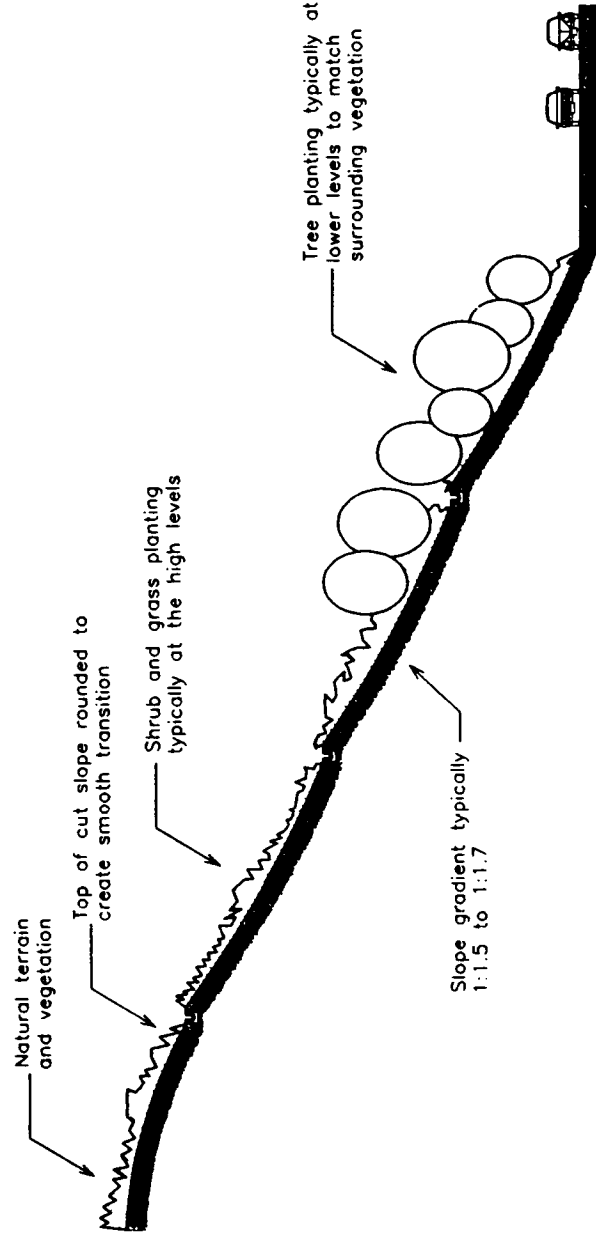


FIGURE 11.0 : PRELIMINARY LANDSCAPE DESIGN 15 OF 16  
TYPICAL SECTION OF SOFT CUT SLOPE



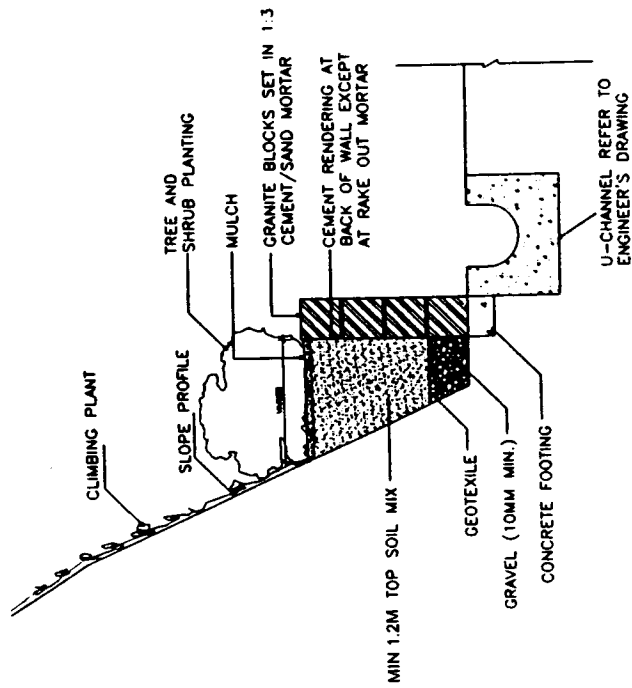

TYPICAL GRANITE STONE PLANTER WALL  
AT BASE OF STEEP SLOPE :  
ROCK CUT OR SHOTCRETE  
N.T.S.

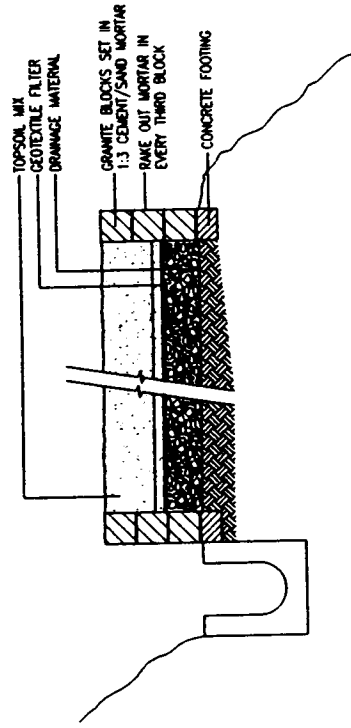

U-CHANNEL/  
PLANTER WALL  
SCALE 1:25

FIGURE 11.  $\rho$  : PRELIMINARY LANDSCAPE DESIGN 16 OF 16  
TYPICAL SECTIONS TOE SLOPE PLANTER  
AND BERM WALL PLANTER