


Lei Yue Mun Road Underpass, Modification at Junction with Yau Tong Road and Associated Improvement Works

UTILITIES LAYOUT (SHEET 1 OF 3)

FIGURE No.

FIGURE 5.8

Babtie Asia
technical and management consultants

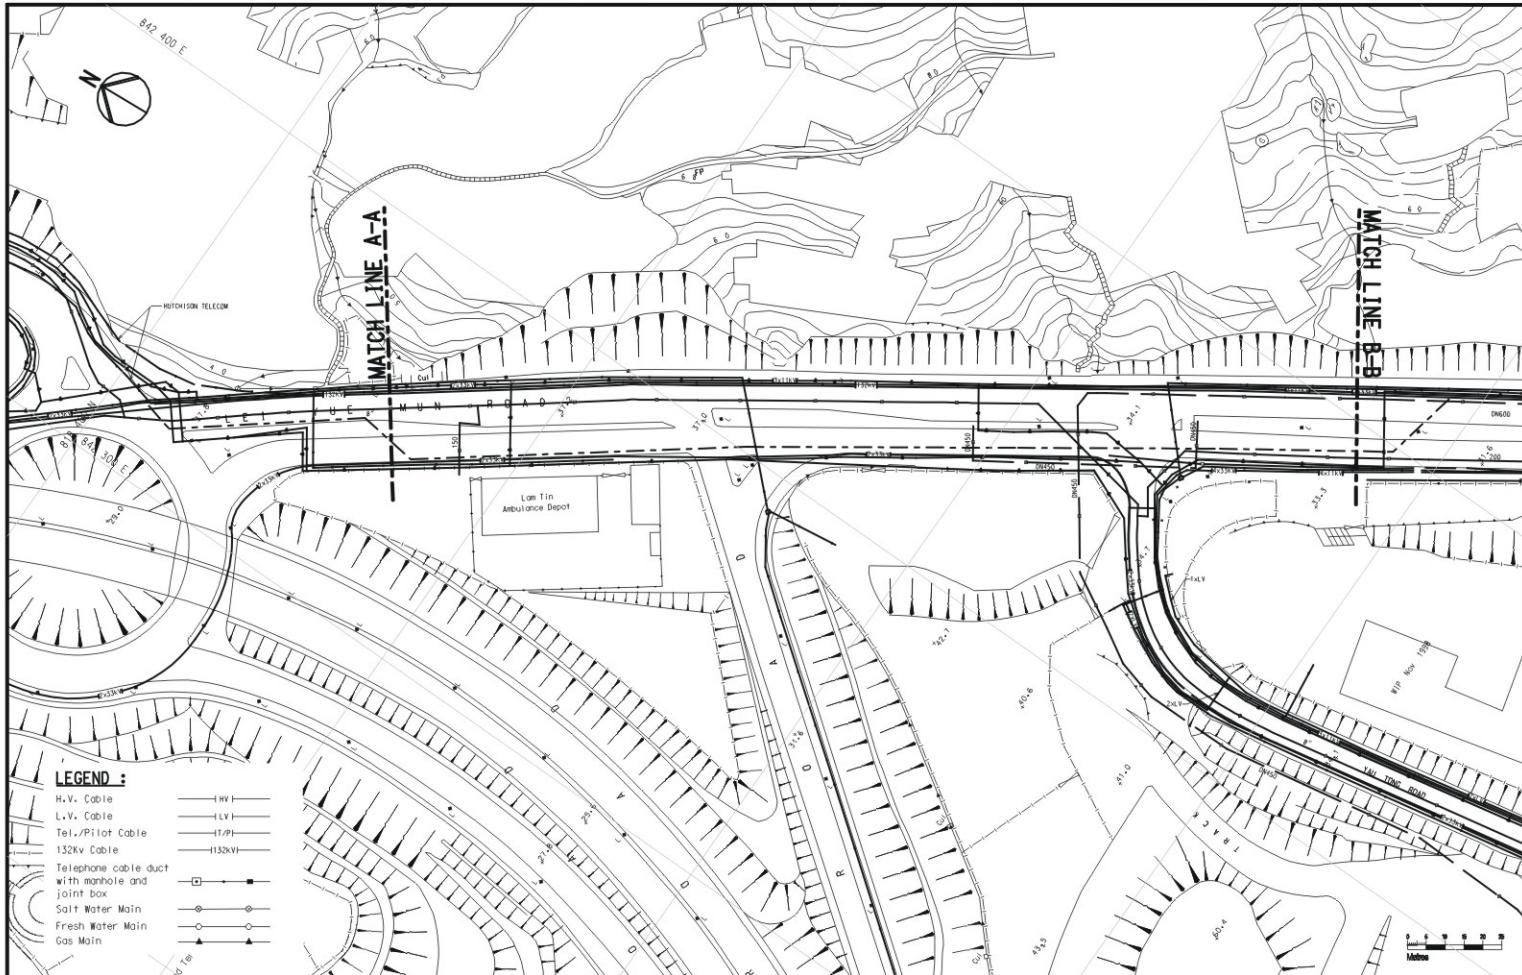


Lei Yue Mun Road Underpass, Modification at Junction with Yau Tong Road and Associated Improvement Works

UTILITIES LAYOUT (SHEET 2 OF 3)

FIGURE 5.8



Babtie Asia
technical and management consultants

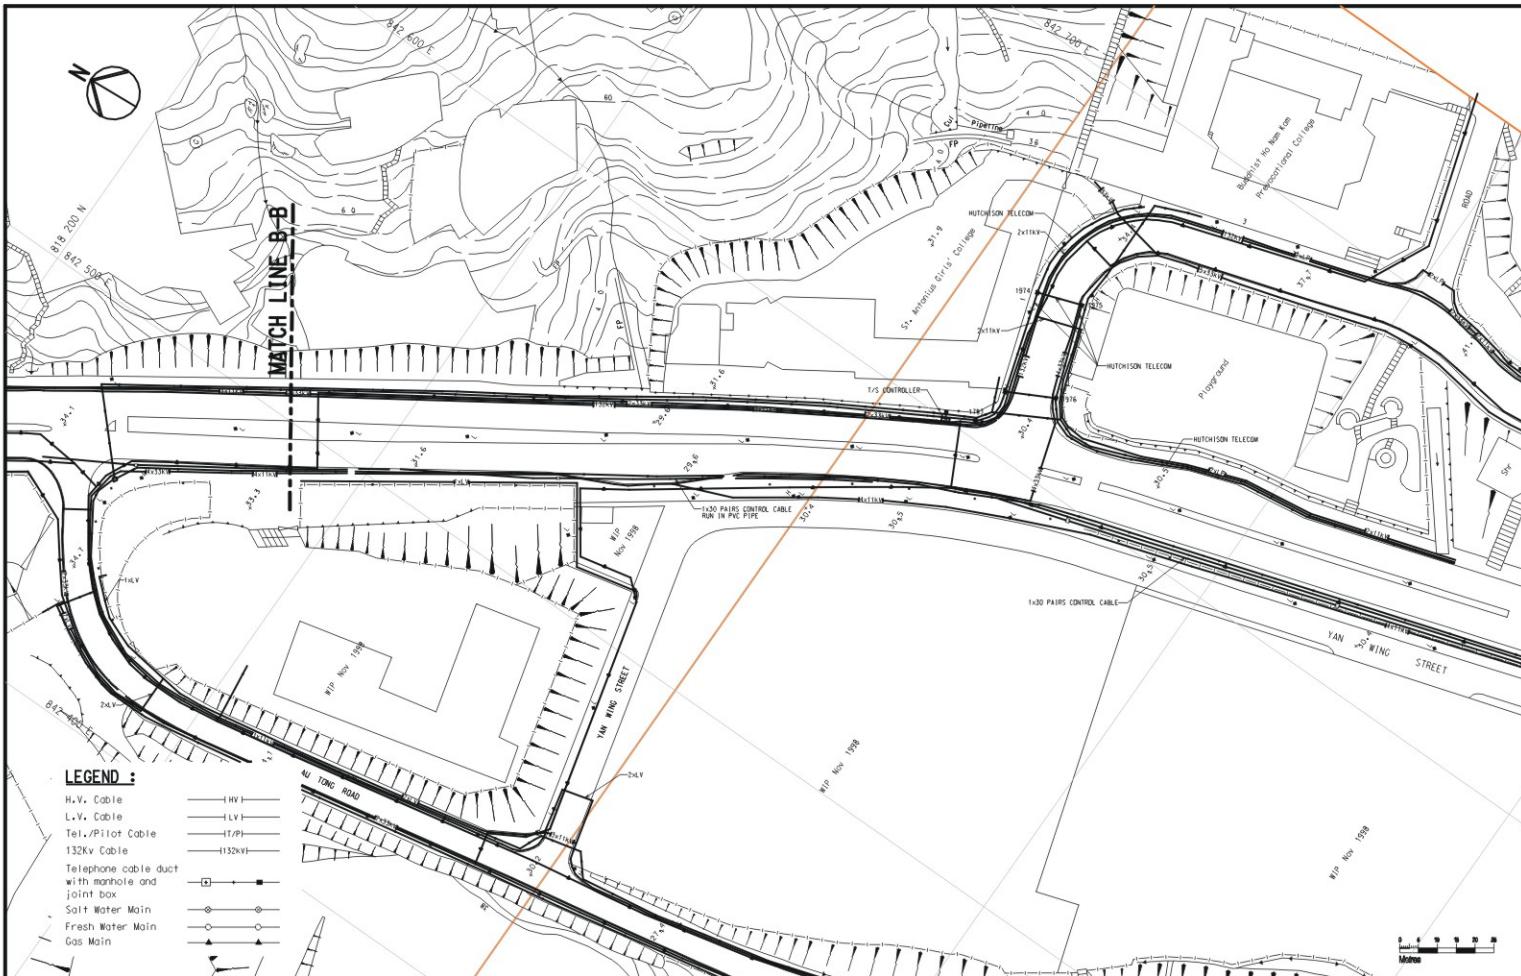

Lei Yue Mun Road Underpass, Modification at Junction with Yau Tong Road and Associated Improvement Works

UTILITIES LAYOUT (SHEET 3 OF 3)

FIGURE No.

FIGURE 5.8



Babtie Asia
technical and management consultants