
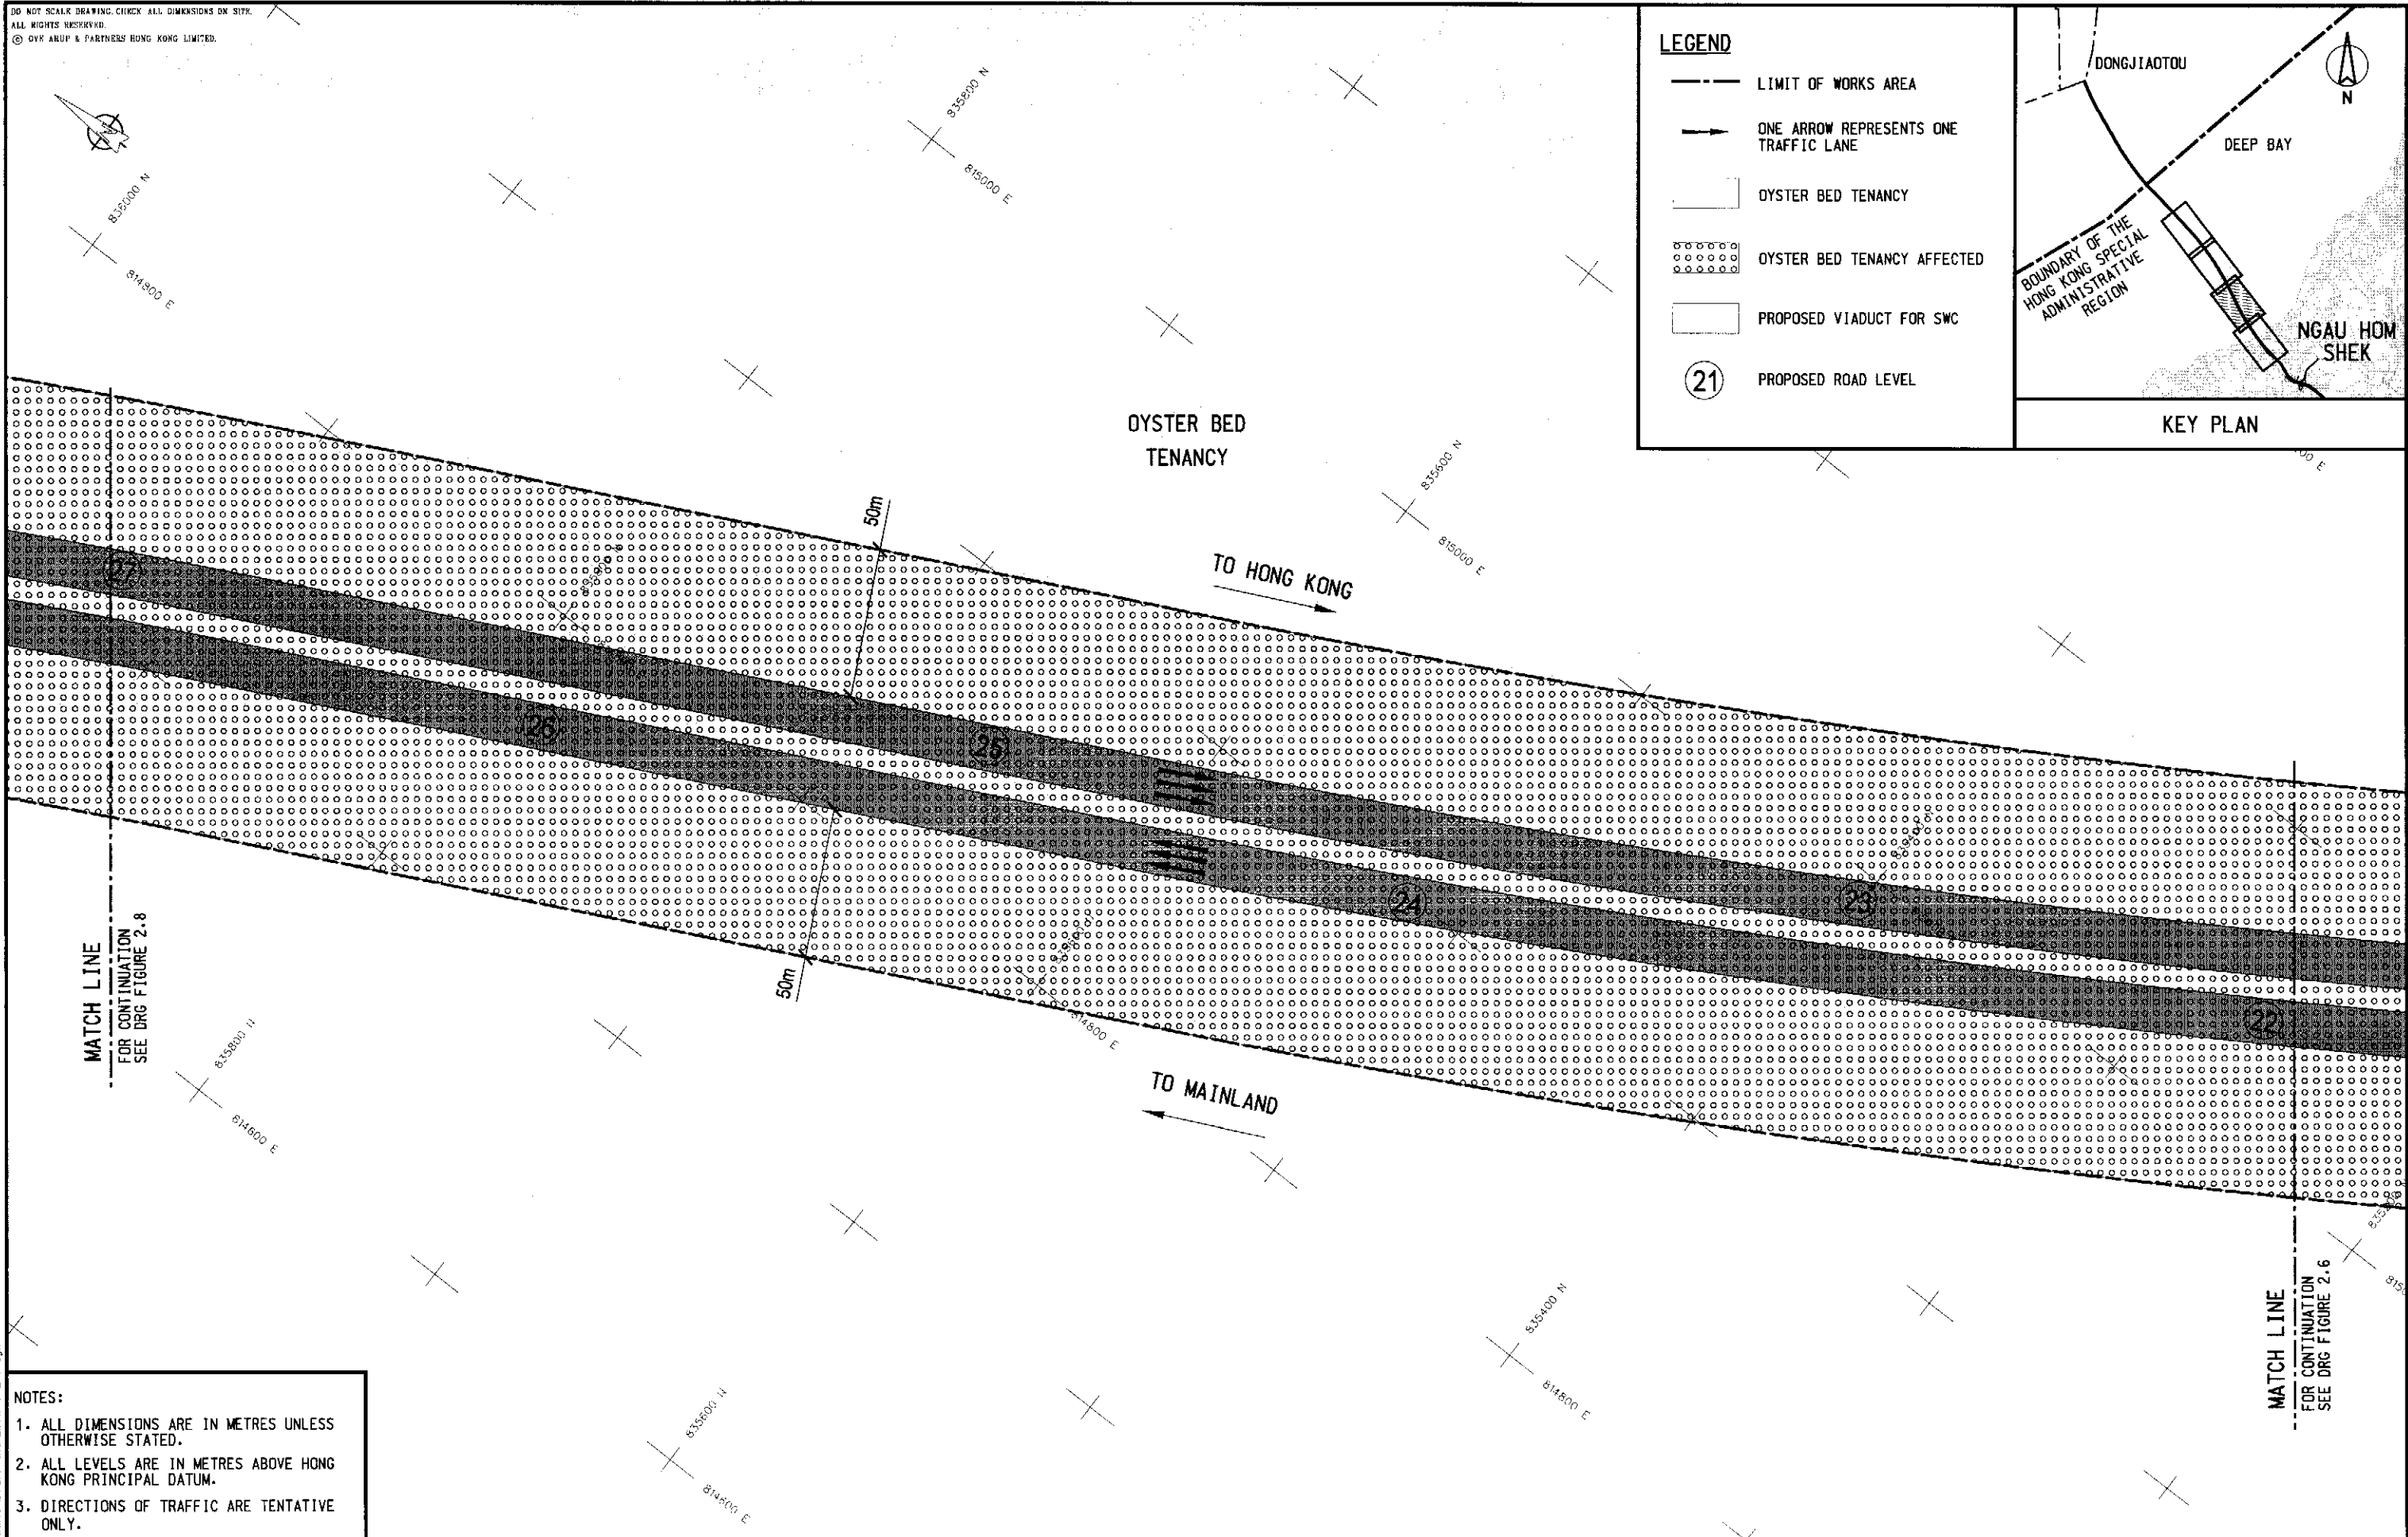


AS
 DO NOT SCALE DRAWING. CHECK ALL DIMENSIONS ON SITE.
 ALL RIGHTS RESERVED.
 © OVE ARUP & PARTNERS HONG KONG LIMITED.

LEGEND

- LIMIT OF WORKS AREA
- ONE ARROW REPRESENTS ONE TRAFFIC LANE
- [Pattern] OYSTER BED TENANCY
- [Pattern] OYSTER BED TENANCY AFFECTED
- [Pattern] PROPOSED VIADUCT FOR SWC
- (21) PROPOSED ROAD LEVEL

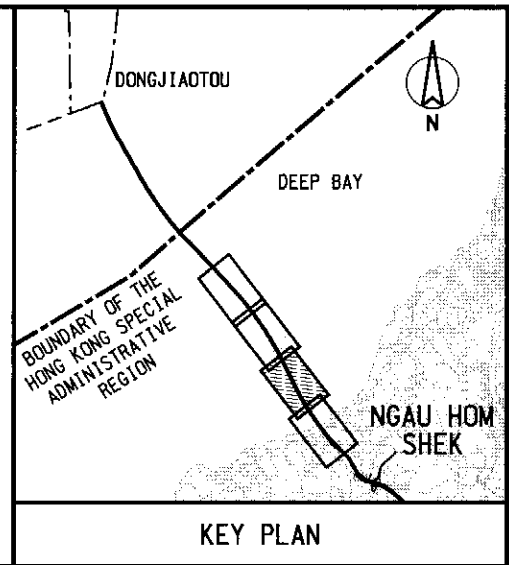

NOTES:

1. ALL DIMENSIONS ARE IN METRES UNLESS OTHERWISE STATED.
2. ALL LEVELS ARE IN METRES ABOVE HONG KONG PRINCIPAL DATUM.
3. DIRECTIONS OF TRAFFIC ARE TENTATIVE ONLY.

Printer by : W.MAK
 File name : J:\2.3305\WORKING\Draft_Final\EA\FIG-2-7.dgn
 03/09/2002

Mark	Date	By	Rev.

Designed By AW
Drawn By WM
Checked By SK
In Charge SYC
Date DEC 2001

**路政署
HIGHWAYS DEPARTMENT**
 主要工程管理處
 Major Works Project Management Office

Consultant
ARUP 奧雅納工程顧問
 Ove Arup & Partners Hong Kong Limited

Supported By:
 Environmental Management Ltd. ○
 BMT Asia Pacific Ltd. ○
 Urbis Ltd. ○

Project Title
 Shenzhen Western Corridor
 Investigation & Planning

Drawing Title
**LAND REQUIREMENT PLAN
 ROADS (WORKS, USE AND
 COMPENSATION)
 ORDINANCE (CHAPTER 370)**

SHEET 3 OF 6

Cad Filename FIG-2-7	Cad Date DEC 2001
Scale 1:2000 DN A3 1:1000 DN A1	
Drawing No. FIGURE 2.7	
Drawing Status	Rev. -