
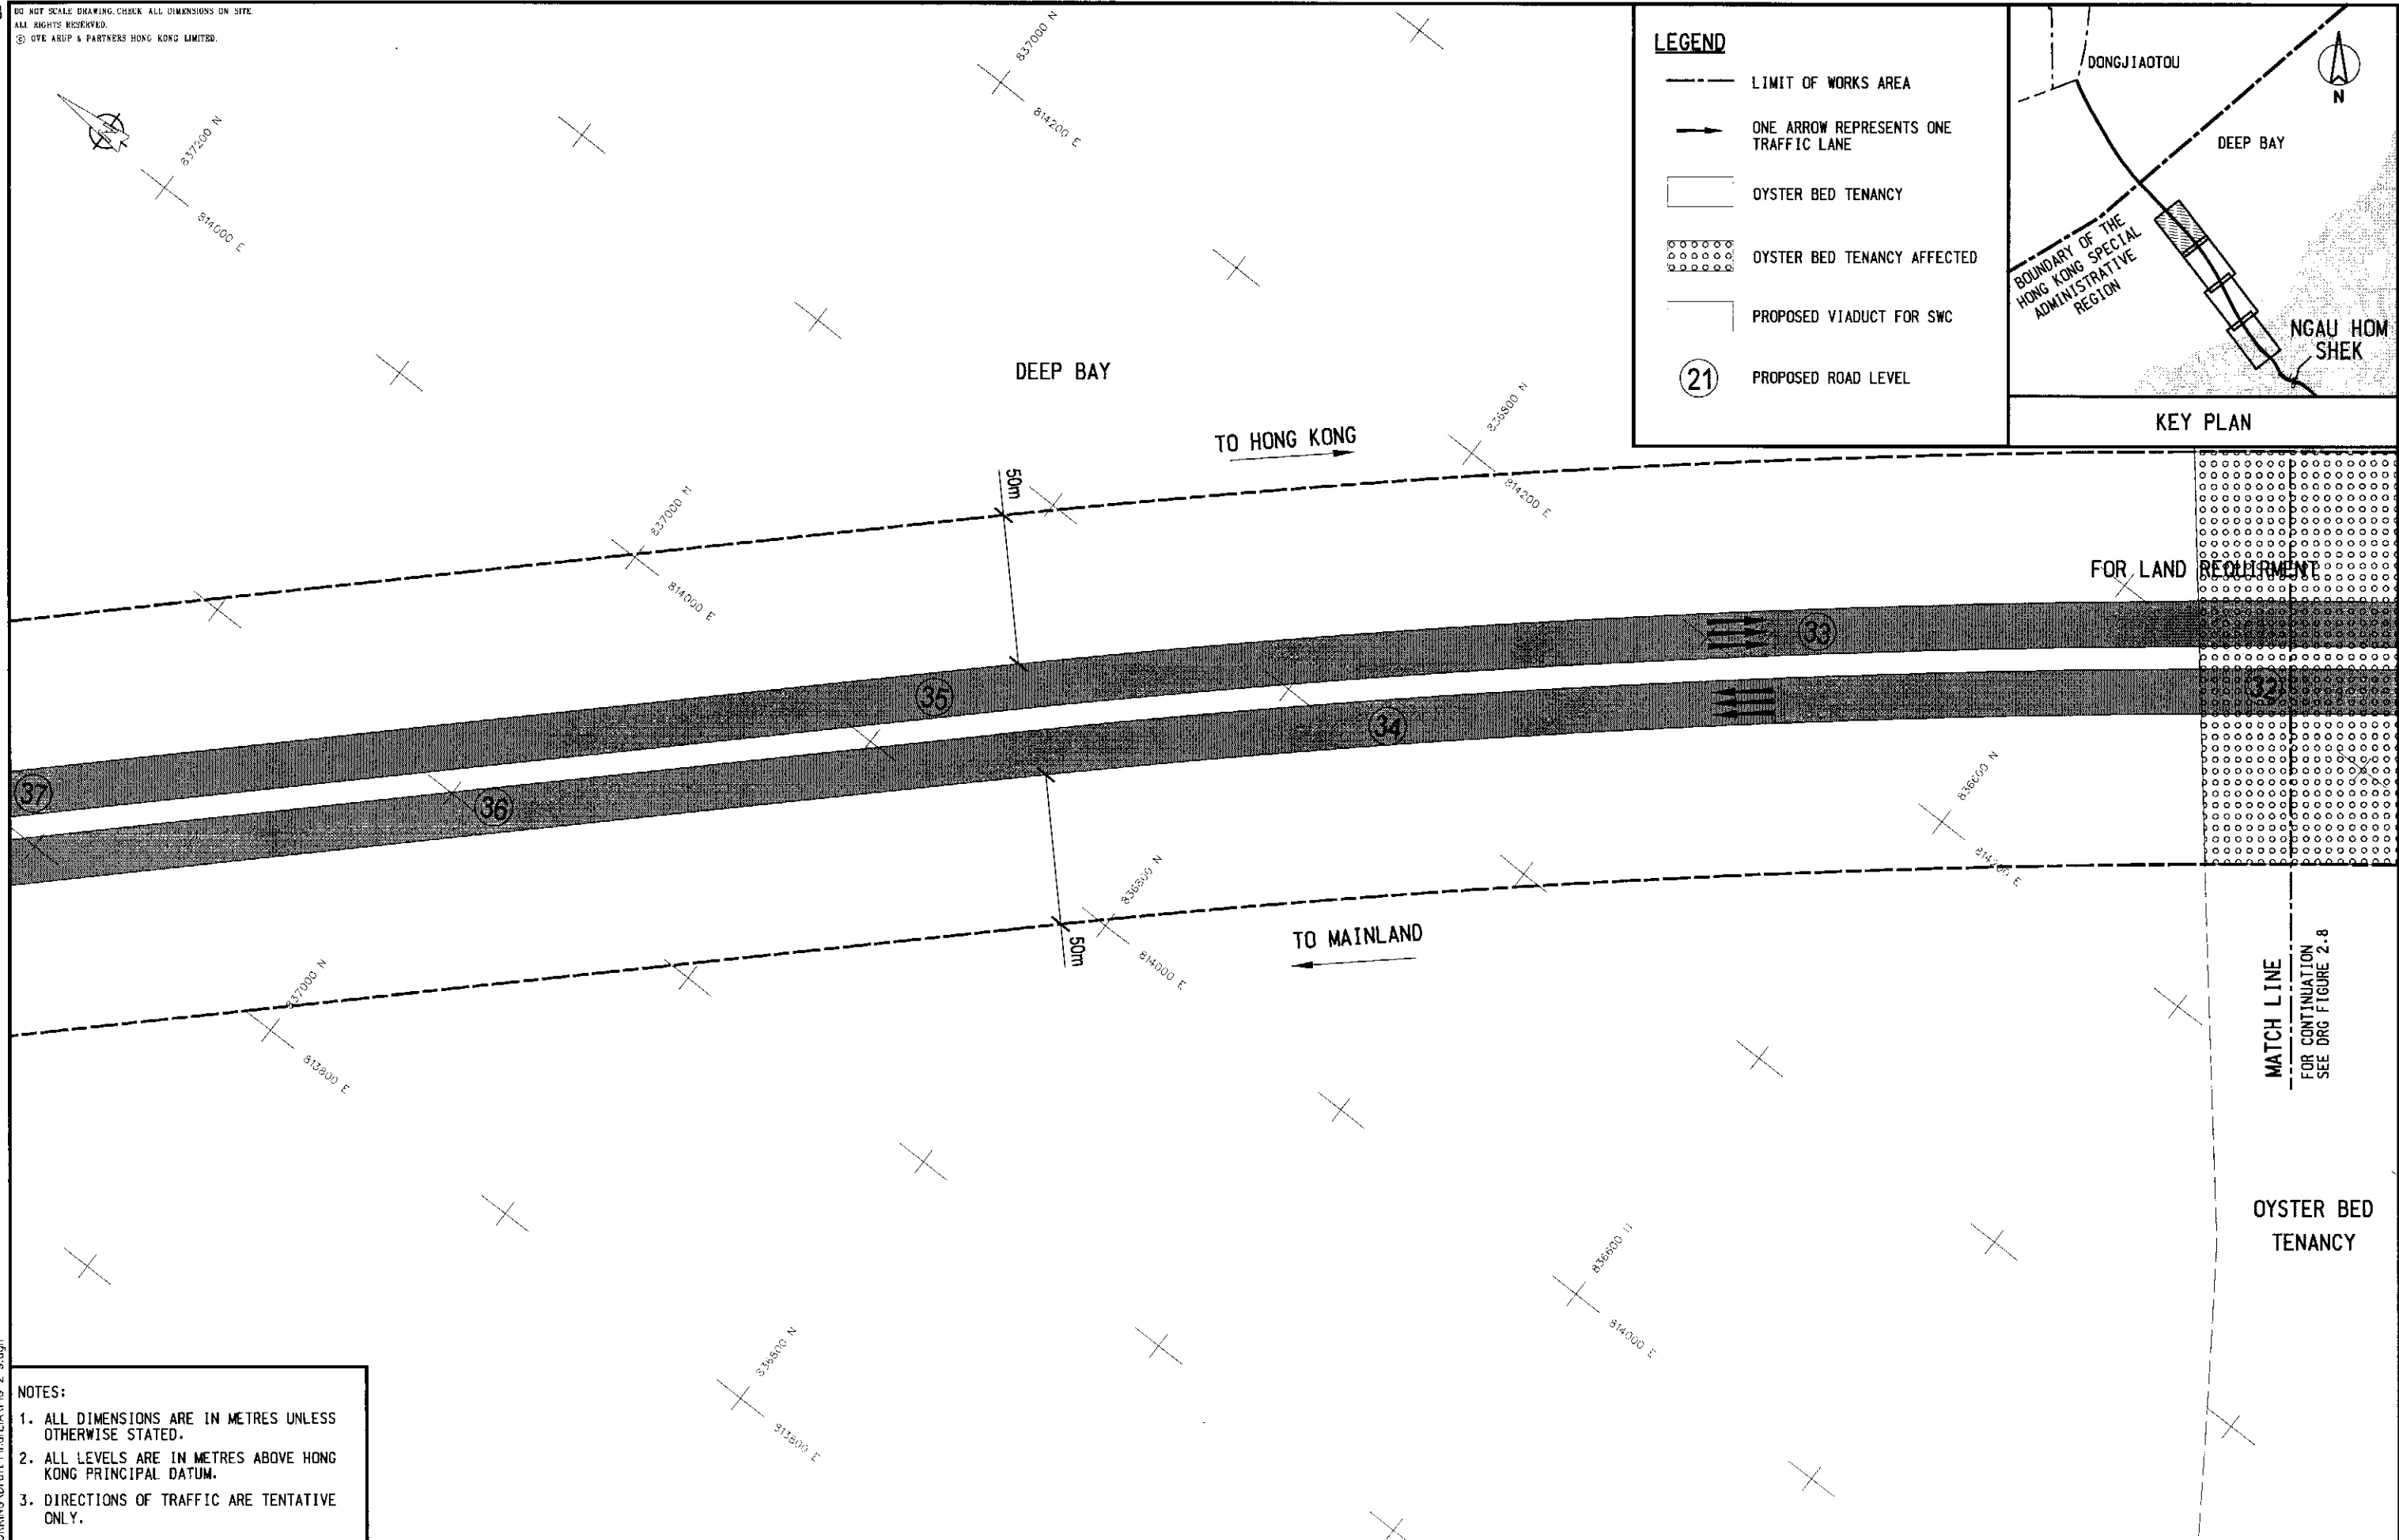


DO NOT SCALE DRAWING. CHECK ALL DIMENSIONS ON SITE.
 ALL RIGHTS RESERVED.
 © OVE ARUP & PARTNERS HONG KONG LIMITED.

LEGEND

- LIMIT OF WORKS AREA
- ONE ARROW REPRESENTS ONE TRAFFIC LANE
- ▭ OYSTER BED TENANCY
- ▨ OYSTER BED TENANCY AFFECTED
- ▭ PROPOSED VIADUCT FOR SWC
- Ⓜ PROPOSED ROAD LEVEL

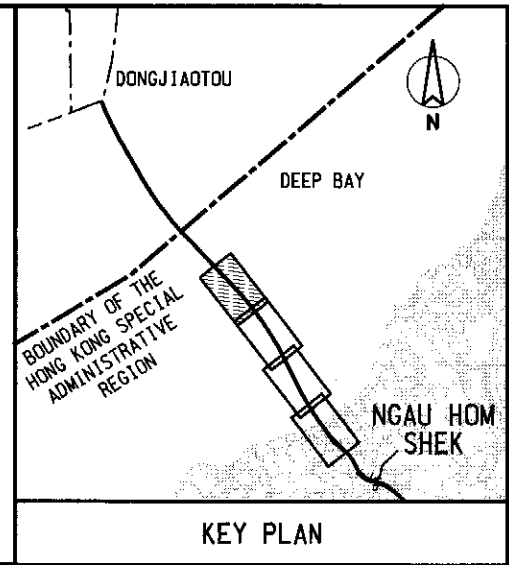

NOTES:

1. ALL DIMENSIONS ARE IN METRES UNLESS OTHERWISE STATED.
2. ALL LEVELS ARE IN METRES ABOVE HONG KONG PRINCIPAL DATUM.
3. DIRECTIONS OF TRAFFIC ARE TENTATIVE ONLY.

MATCH LINE
 FOR CONTINUATION
 SEE DRG FIGURE 2.8

OYSTER BED
 TENANCY

Printer by : W.MAK 03/09/2002
 Filename : F:\23306\WORKING\Draft_Final\EA\FIG-2-9.dgn

Mark	Date	By	Rev.

Designed By
AM

Drawn By
WM

Checked By
SK

In Charge
SYC

Date
DEC 2001



Consultant
ARUP 奧雅納工程顧問
 Ove Arup & Partners Hong Kong Limited

Supported By:
 Environmental Management Ltd. ○
 BMT Asia Pacific Ltd. ○
 Urble Ltd. ○

Project Title
 Shenzhen Western Corridor
 Investigation & Planning

Drawing Title
**LAND REQUIREMENT PLAN
 ROADS (WORKS, USE AND
 COMPENSATION)
 ORDINANCE (CHAPTER 370)**

SHEET 5 OF 6

Code Filename
FIG-2-9

Code Date
DEC 2001

Scale
1:2000 DN A3
1:1000 DN A1

Drawing No.
FIGURE 2.9

Drawing Status
Rev. -