


DETAIL A

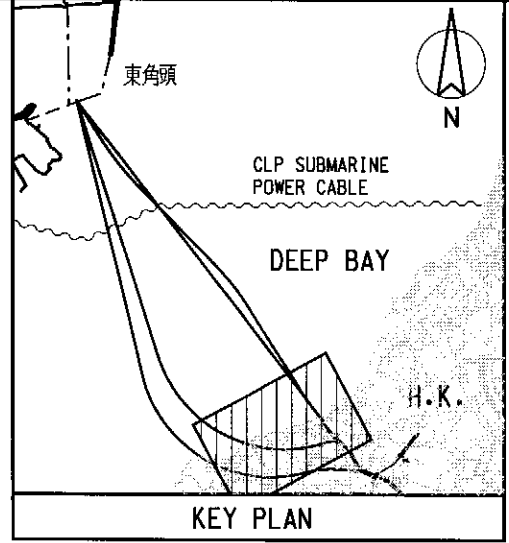

KEY PLAN

LEGEND


- EXISTING STREET LIGHTING
- EXISTING PCCW TELEPHONE CABLE
- EXISTING WSD WATERMAIN
- EXISTING DSD DRAIN
- EXISTING CLP POWER LINE

ALIGNMENT OPTION D -
 TUNNEL FORM
 (DRILL AND BLAST TYPE)

ALIGNMENT OPTION C -
 TUNNEL FORM
 (IMMERSED TUBE TYPE)

ALIGNMENT OPTION A -
 BRIDGE FORM
 (STRAIGHT TYPE)

ALIGNMENT OPTION B -
 BRIDGE FORM
 (CURVED TYPE)

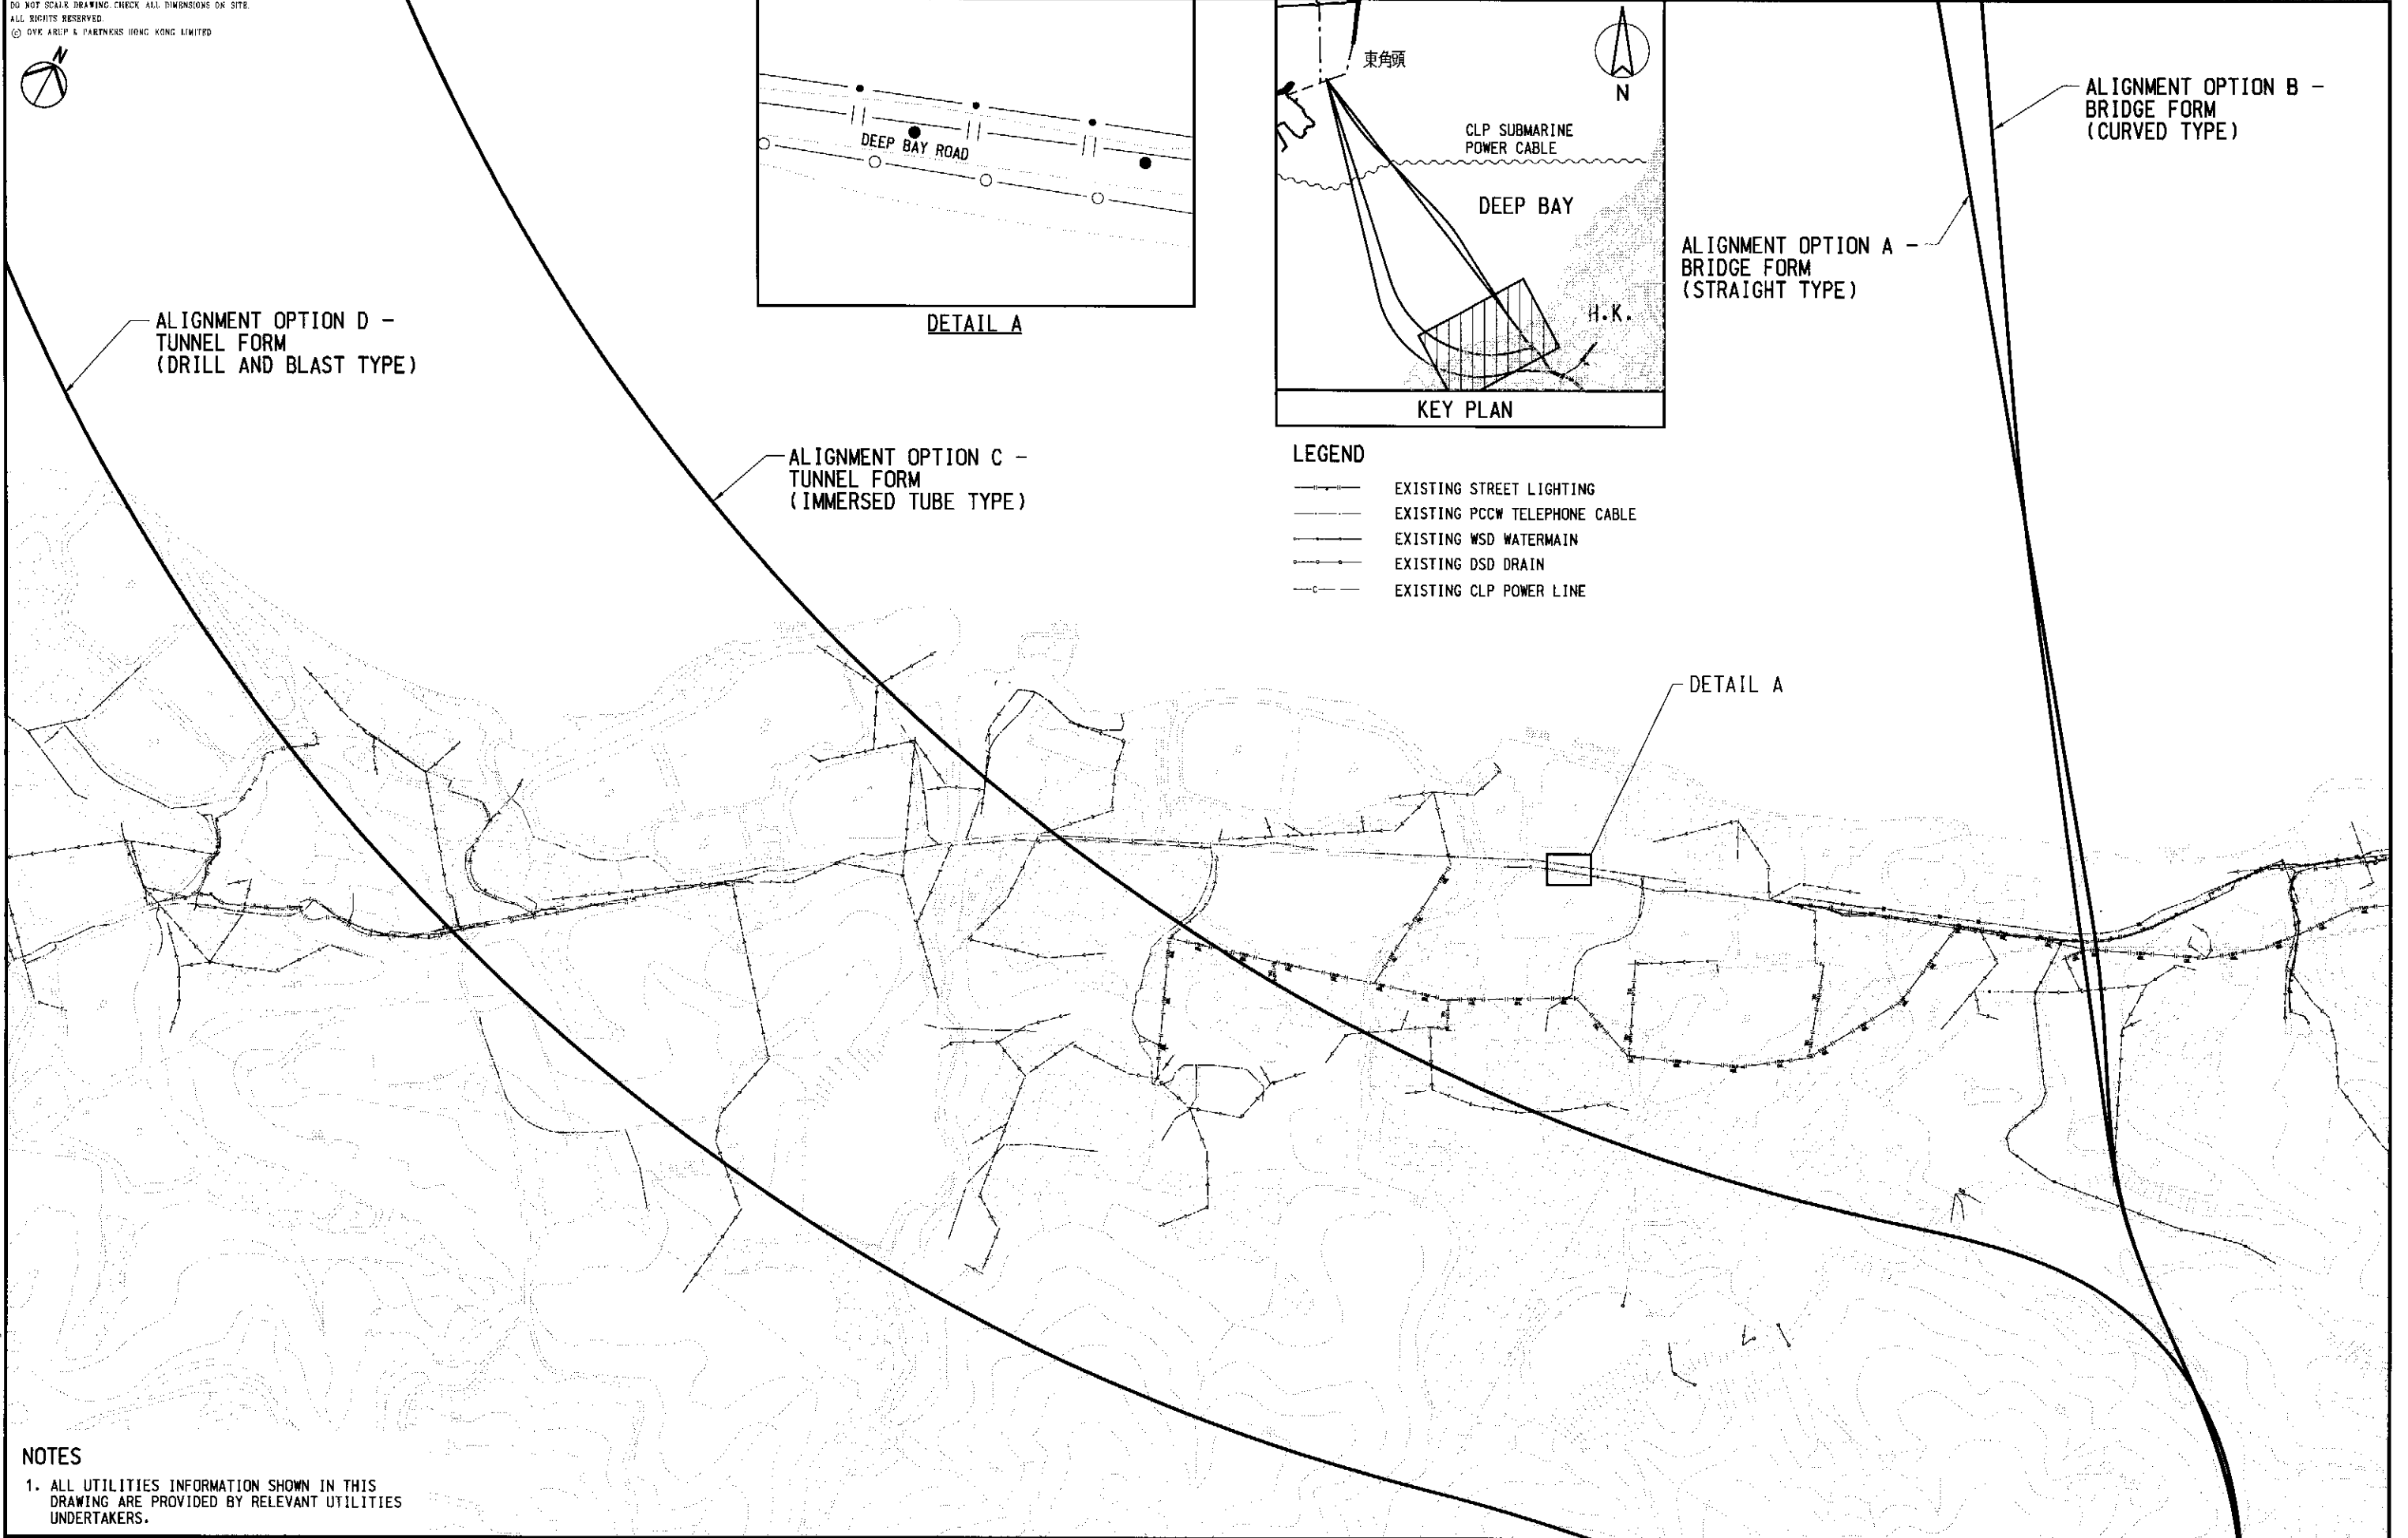

DETAIL A

NOTES

1. ALL UTILITIES INFORMATION SHOWN IN THIS DRAWING ARE PROVIDED BY RELEVANT UTILITIES UNDERTAKERS.

03/09/2002
 W.MAK
 j:\23306\WORKING\Draft Final\EA\Fig-4-14.dgn

Mark	Date	By	Rev.

Designed By	AW
Drawn By	WM
Checked By	SK
In Charge	SYC
Date	OCT 2001



Consultant	ARUP 奧雅納工程顧問 Ove Arup & Partners Hong Kong Limited
Supported By	Environmental Management Ltd. ○ BMT Asia Pacific Ltd. ○ Urbis Ltd. ○

Project Title	Shenzhen Western Corridor Investigation & Planning
---------------	--

Drawing Title	EXISTING UTILITIES
---------------	--------------------

Cad File Name	FIG-4-14.DGN	Cad Date	OCT 2001
Scale	1 : 5000		
Drawing No.	FIGURE 4.14		
Drawing Status		Rev.	