


LEGEND:  
 --- PTW BOUNDARY

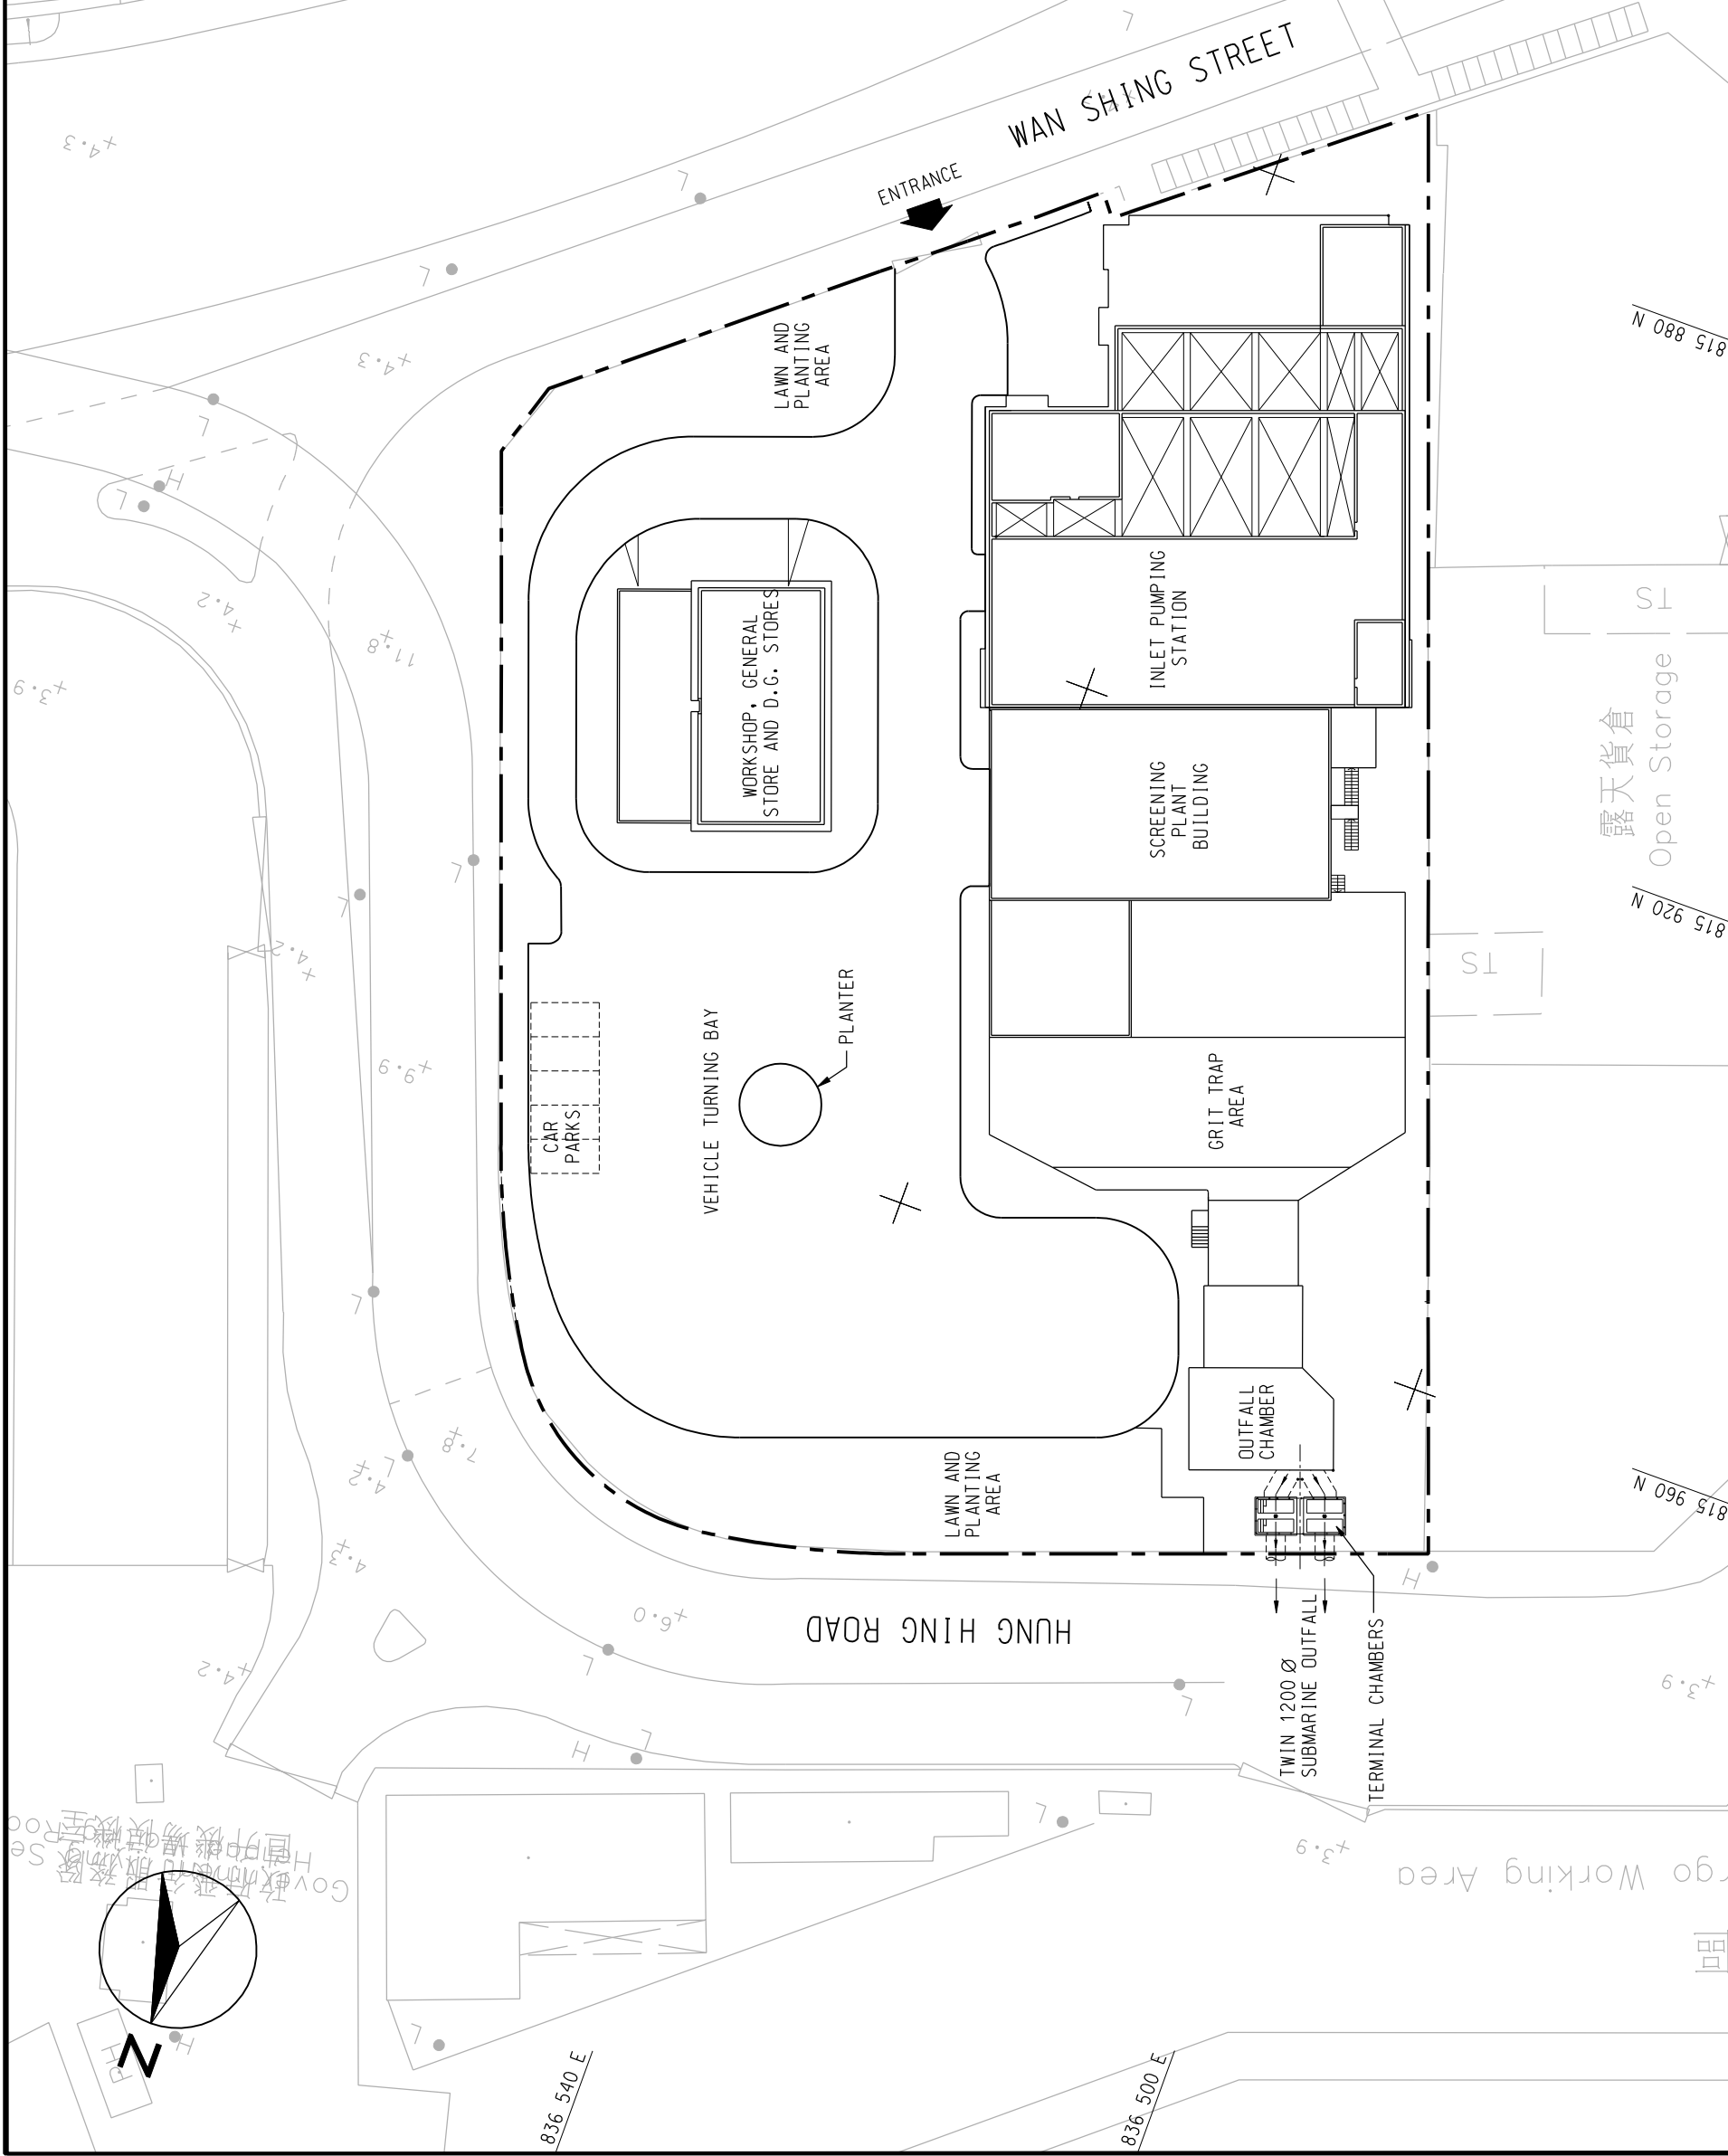

SCALE	A3 1:500	DATE	OCT 07
CHECK	-	DRAWN	LDF
JOB No.	60017198	FIGURE No.	2.2d
REV	-		-

AGREEMENT NO. CE 43/2005 (EP)  
 HARBOUR AREA TREATMENT SCHEME (HATS) STAGE 2A ENVIRONMENTAL IMPACT ASSESSMENT STUDY - INVESTIGATION  
 EXISTING LAYOUT OF WAN CHAI EAST PTW

