


LOCATION PLAN
SCALE 1:10000

LEGEND:
 - - - - - PTW BOUNDARY
 [Grid Pattern] BLOCK-PAVING AREA

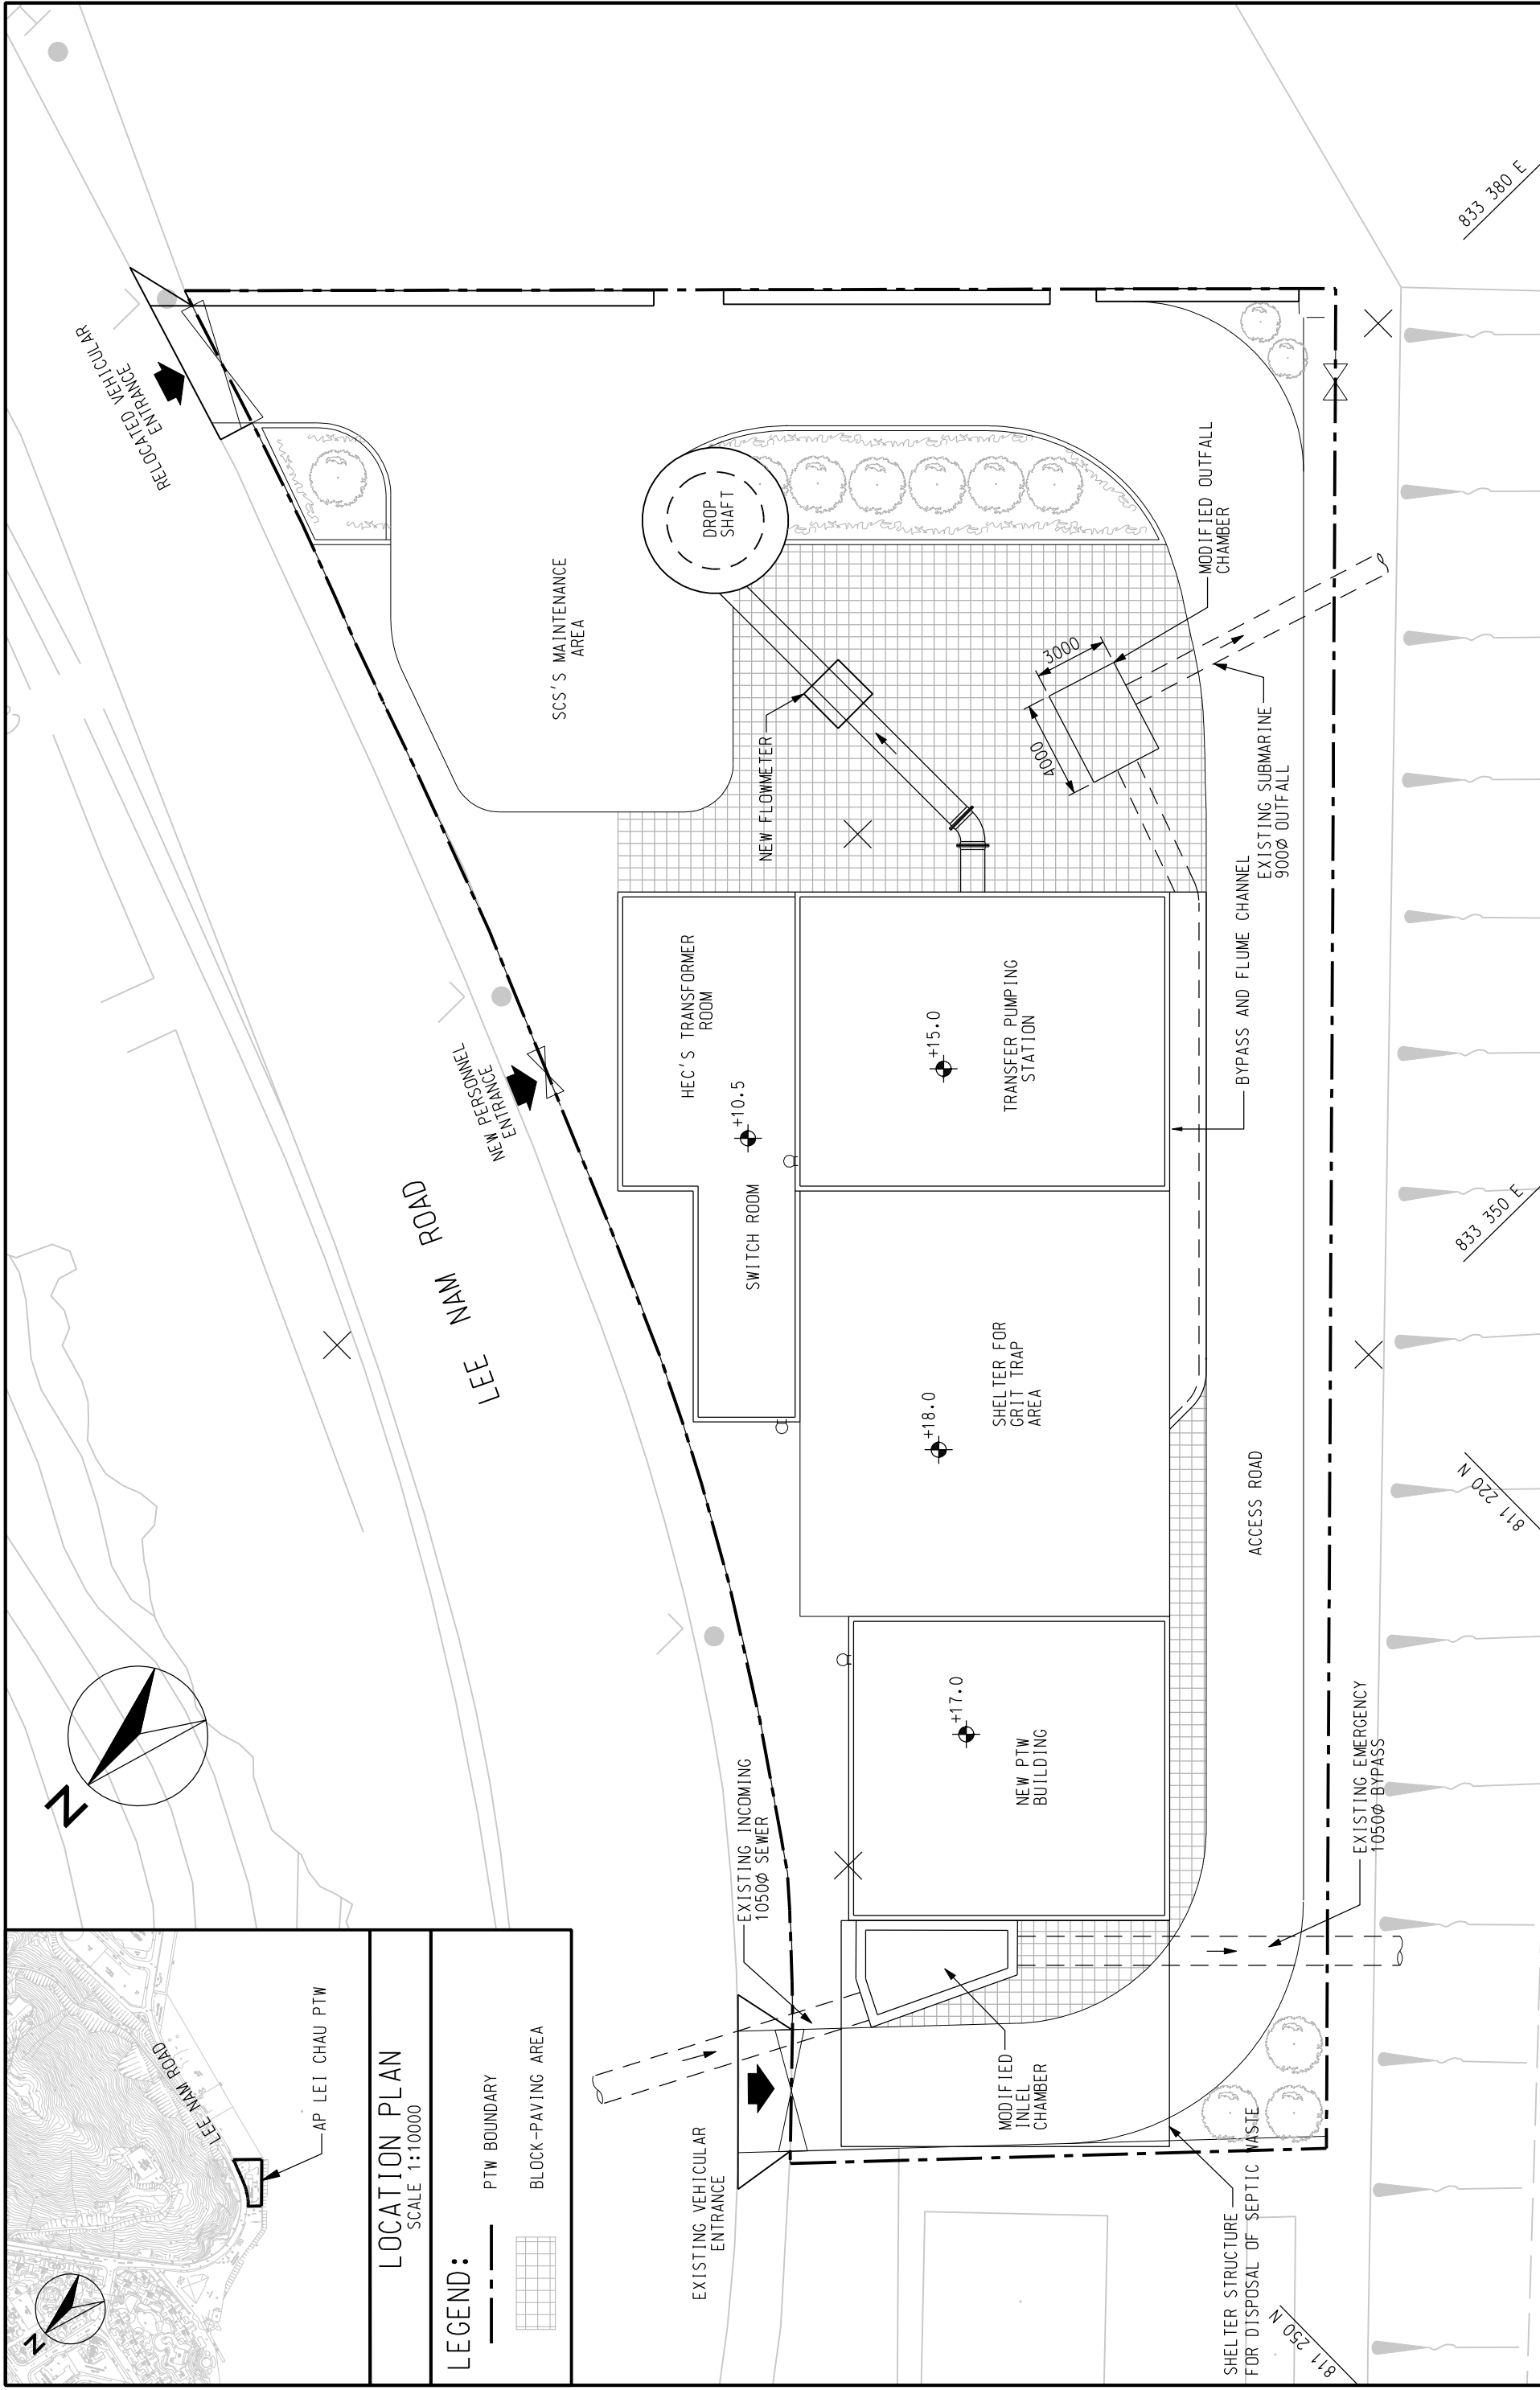

		AGREEMENT NO. CE 43/2005 (EP) HARBOUR AREA TREATMENT SCHEME (HATS) STAGE 2A ENVIRONMENTAL IMPACT ASSESSMENT STUDY - INVESTIGATION PROPOSED LAYOUT OF AP LEI CHAU PTW	
SCALE	A3 1:250	DATE	OCT 07
CHECK	-	DRAWN	LDF
JOB NO.	60017198	FIGURE NO.	2.8b
		REV	-