

830300 E

830900 E

831500 E

816100 N

815500 N

SHEET 1

SHEET 2

SHEET 3

SHEET 4

VICTORIA ROAD

BARGING POINT

BARGING POINT

KENNEDY TOWN PRAYA

BELCHER'S STREET

SAI CHEUNG STREET NORTH

POK FU LAM ROAD

KET STATION ON SWIMMING SITE

K16
K17
K18

K15
K14

K13

K11

K12

K10


K9

K8
K7
K6
K5
K4

K3

K2

K1

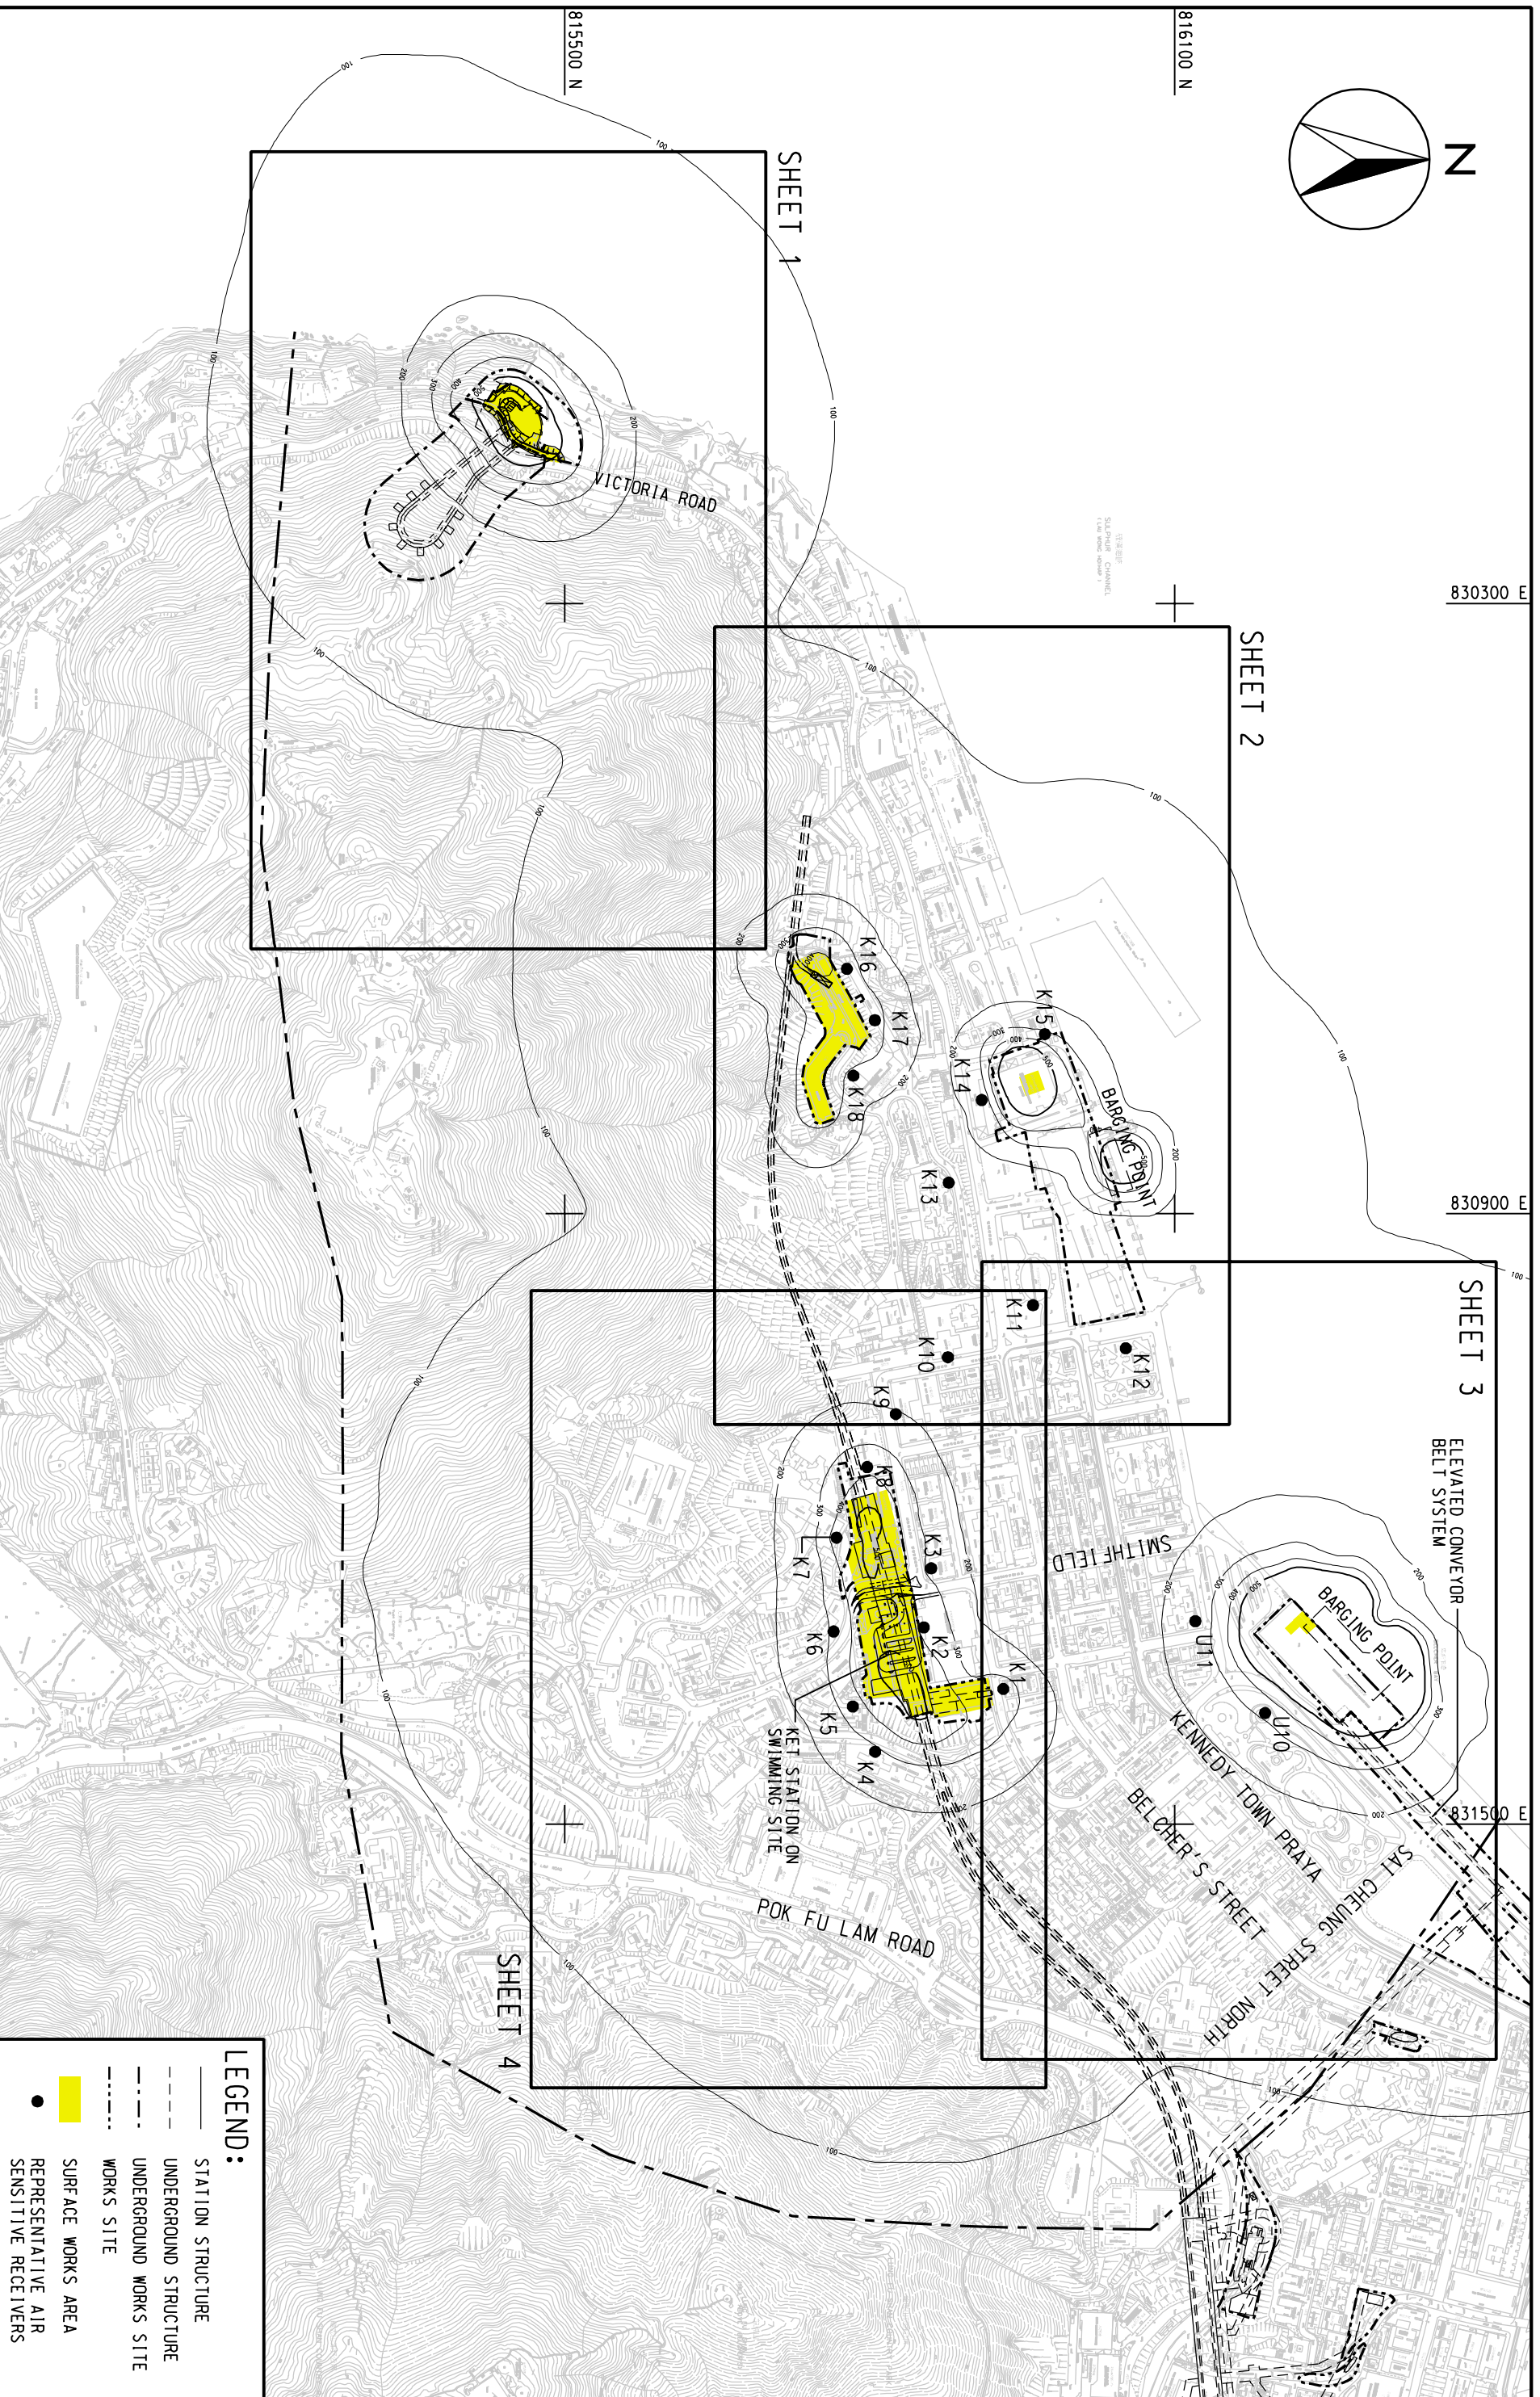

LEGEND:

- STATION STRUCTURE
- - - UNDERGROUND STRUCTURE
- - - UNDERGROUND WORKS SITE
- - - WORKS SITE
- SURFACE WORKS AREA
- REPRESENTATIVE AIR SENSITIVE RECEIVERS

ENSR
MAUNSELL
ENSR Asia (HK) Ltd.

AECOM

WEST ISLAND LINE ENVIRONMENTAL IMPACT ASSESSMENT
CONTOURS OF CUMULATIVE MAXIMUM 1-HOUR TSP CONCENTRATION IN $\mu\text{g}/\text{m}^3$
AT 1.5m ABOVE GROUND
(KEY PLAN)

SCALE
A3 1:6000

CHECK
JOB NO. 60017115

DATE
JAN. 2008

DRAWN
LC

REV
-