


DATE: \$DATE\$

MAUNSELL | **AECOM**
Metcalf & Eddy Ltd.

AGREEMENT NO. CE 28/2003 (EP)
SLUDGE TREATMENT FACILITIES - FEASIBILITY STUDY
PASSIVE TRENCH VENT (OUTLINE)

SCALE	N.T.S.	DATE	AUG. 2008
CHECK	TCYC	DRAWN	ALFA
JOB No.	60039510	DRAWING No.	FIGURE 10.4B
		REV	-

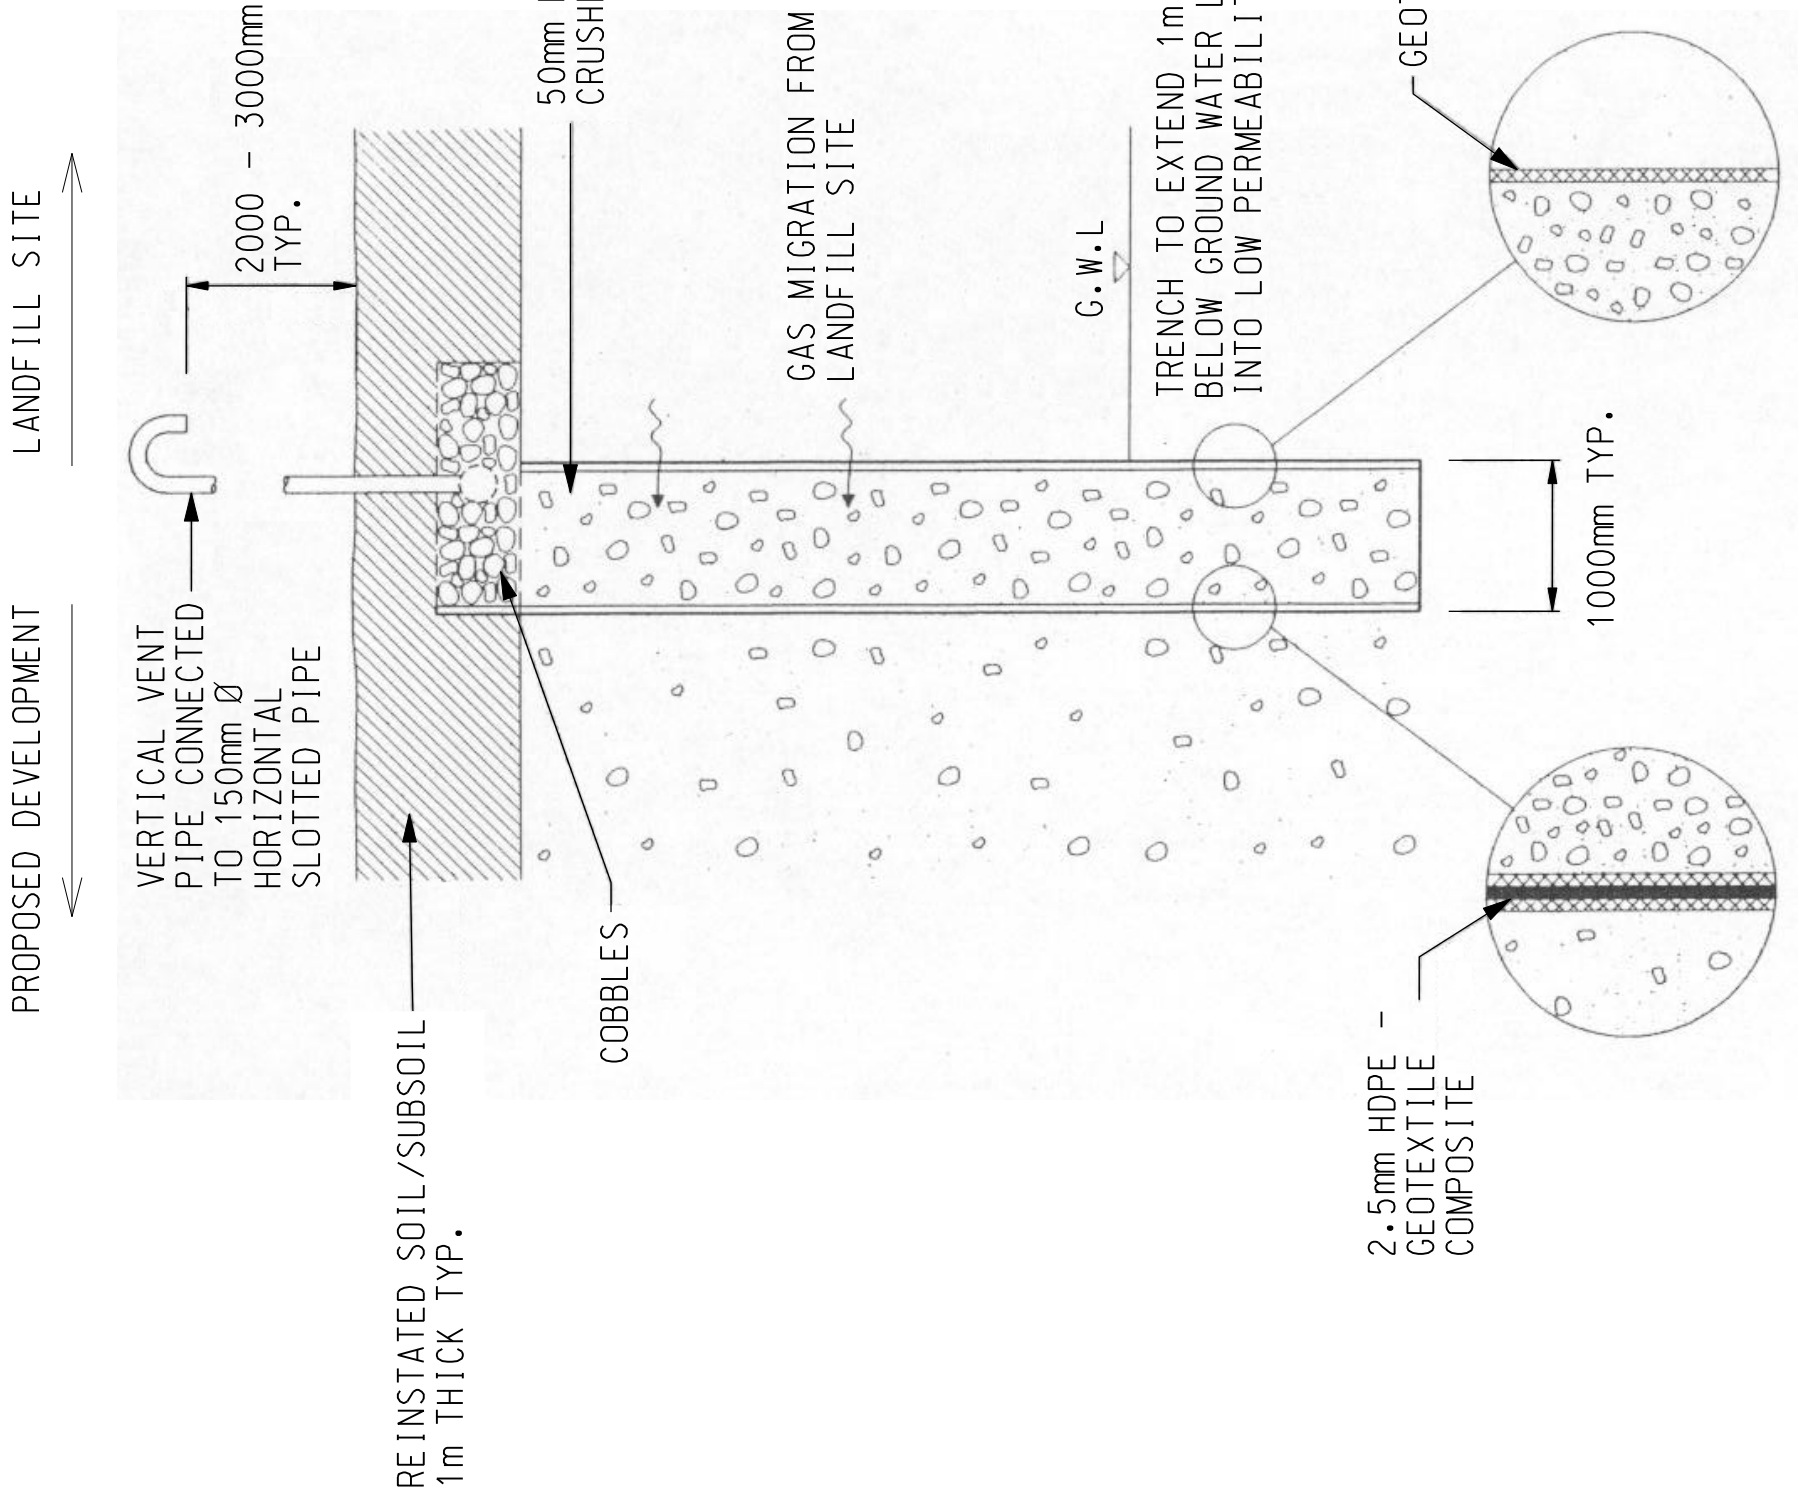

MAUNSELL AECOM Metcalf & Eddy Ltd.		AGREEMENT NO. CE 28/2003 (EP) SLUDGE TREATMENT FACILITIES - FEASIBILITY STUDY TYPICAL DESIGN OF REMOTE CUT-OFF TRENCH BARRIER		SCALE CHECK JOB No.	N.T.S. TCYC	DATE DRAWN DRAWING No.	AUG. 2008 ALFA FIGURE 10.4C
				60039510		REV -	