


DATE: \$DATES


MAUNSELL | AECOM
Metcalf & Eddy Ltd.

AGREEMENT NO. CE 28/2003 (EP)
SLUDGE TREATMENT FACILITIES - FEASIBILITY STUDY
OPEN CONDUIT PROTECTION BY WATER SEAL (LONGITUDINAL SECTION)


SCALE	N.T.S.	DATE	AUG. 2008
CHECK	TCYC	DRAWN	ALFA
JOB No.	60039510	DRAWING No.	FIGURE 10.6A
		REV	-

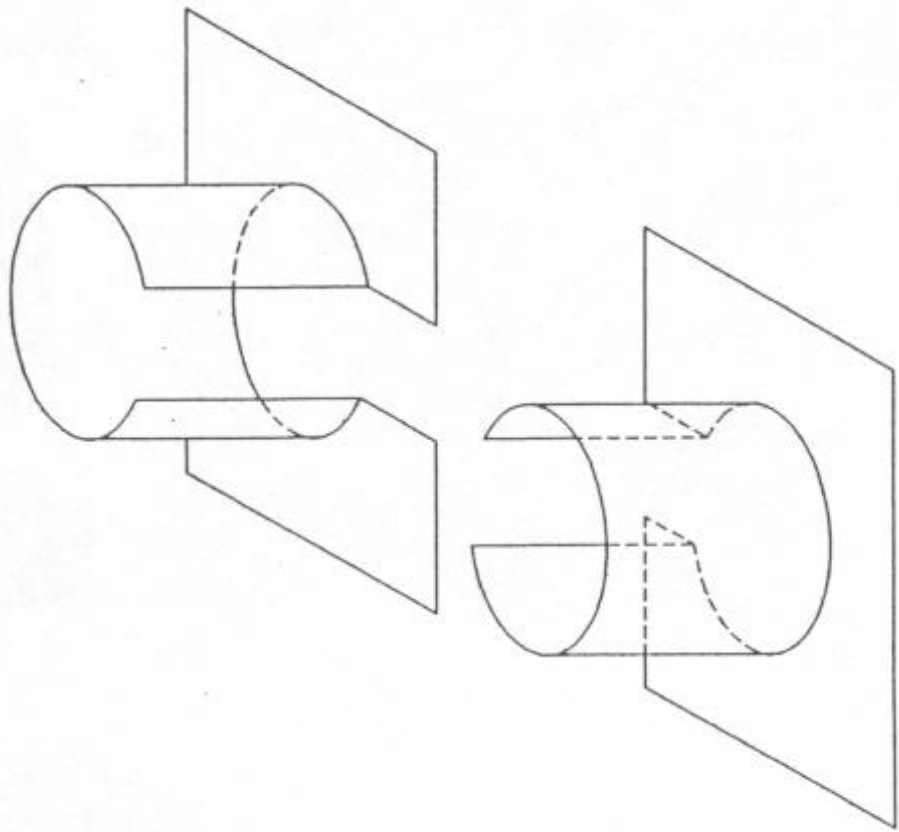

COLLAR COMPONENTS

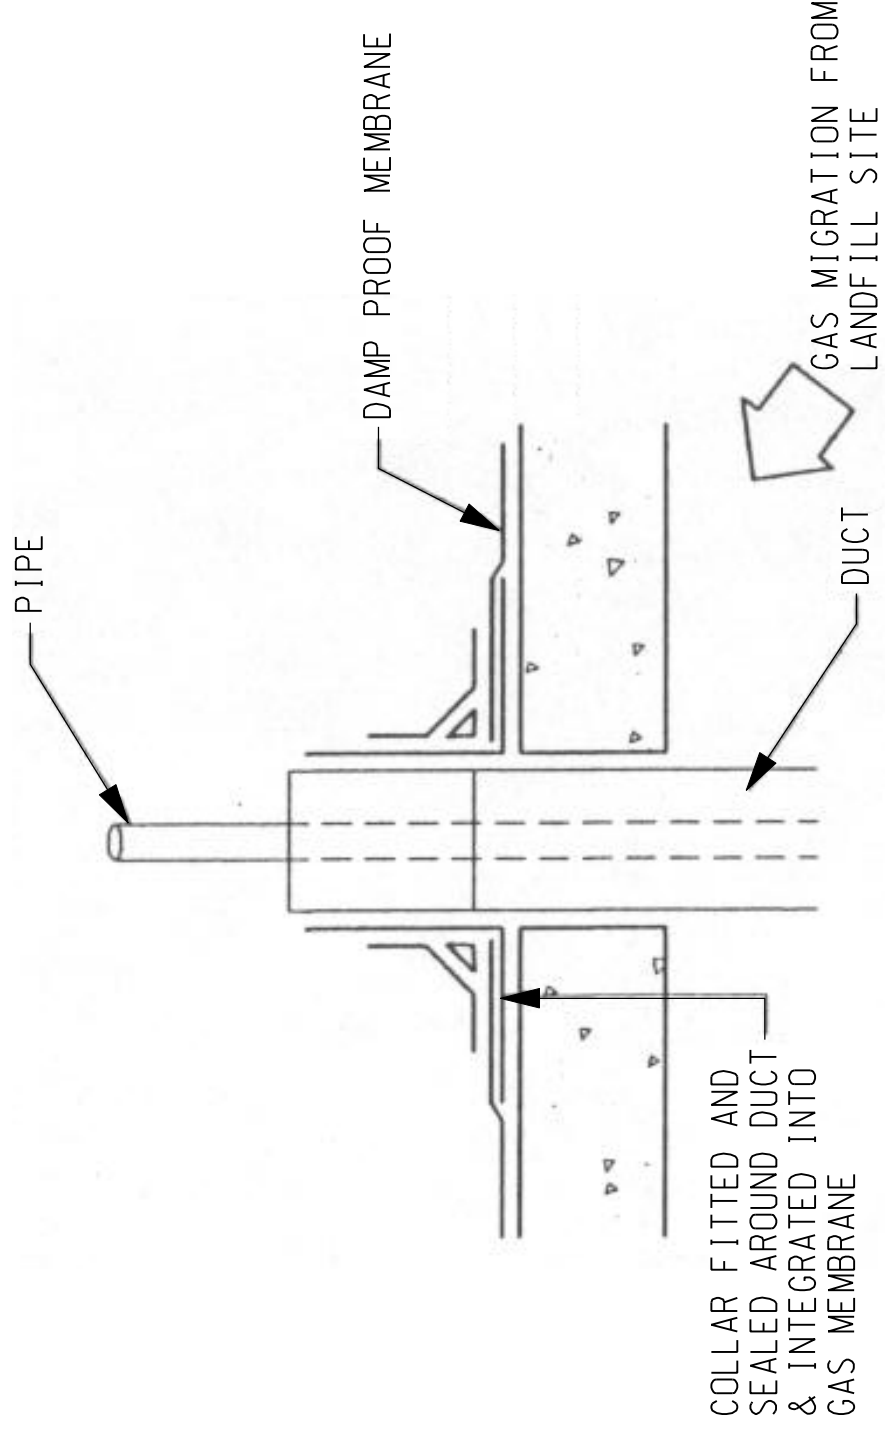

SCALE	N.T.S.	DATE	AUG. 2008
CHECK	TCYC	DRAWN	ALFA
JOB NO.	60039510	DRAWING NO.	FIGURE 10.6B
		REV	-

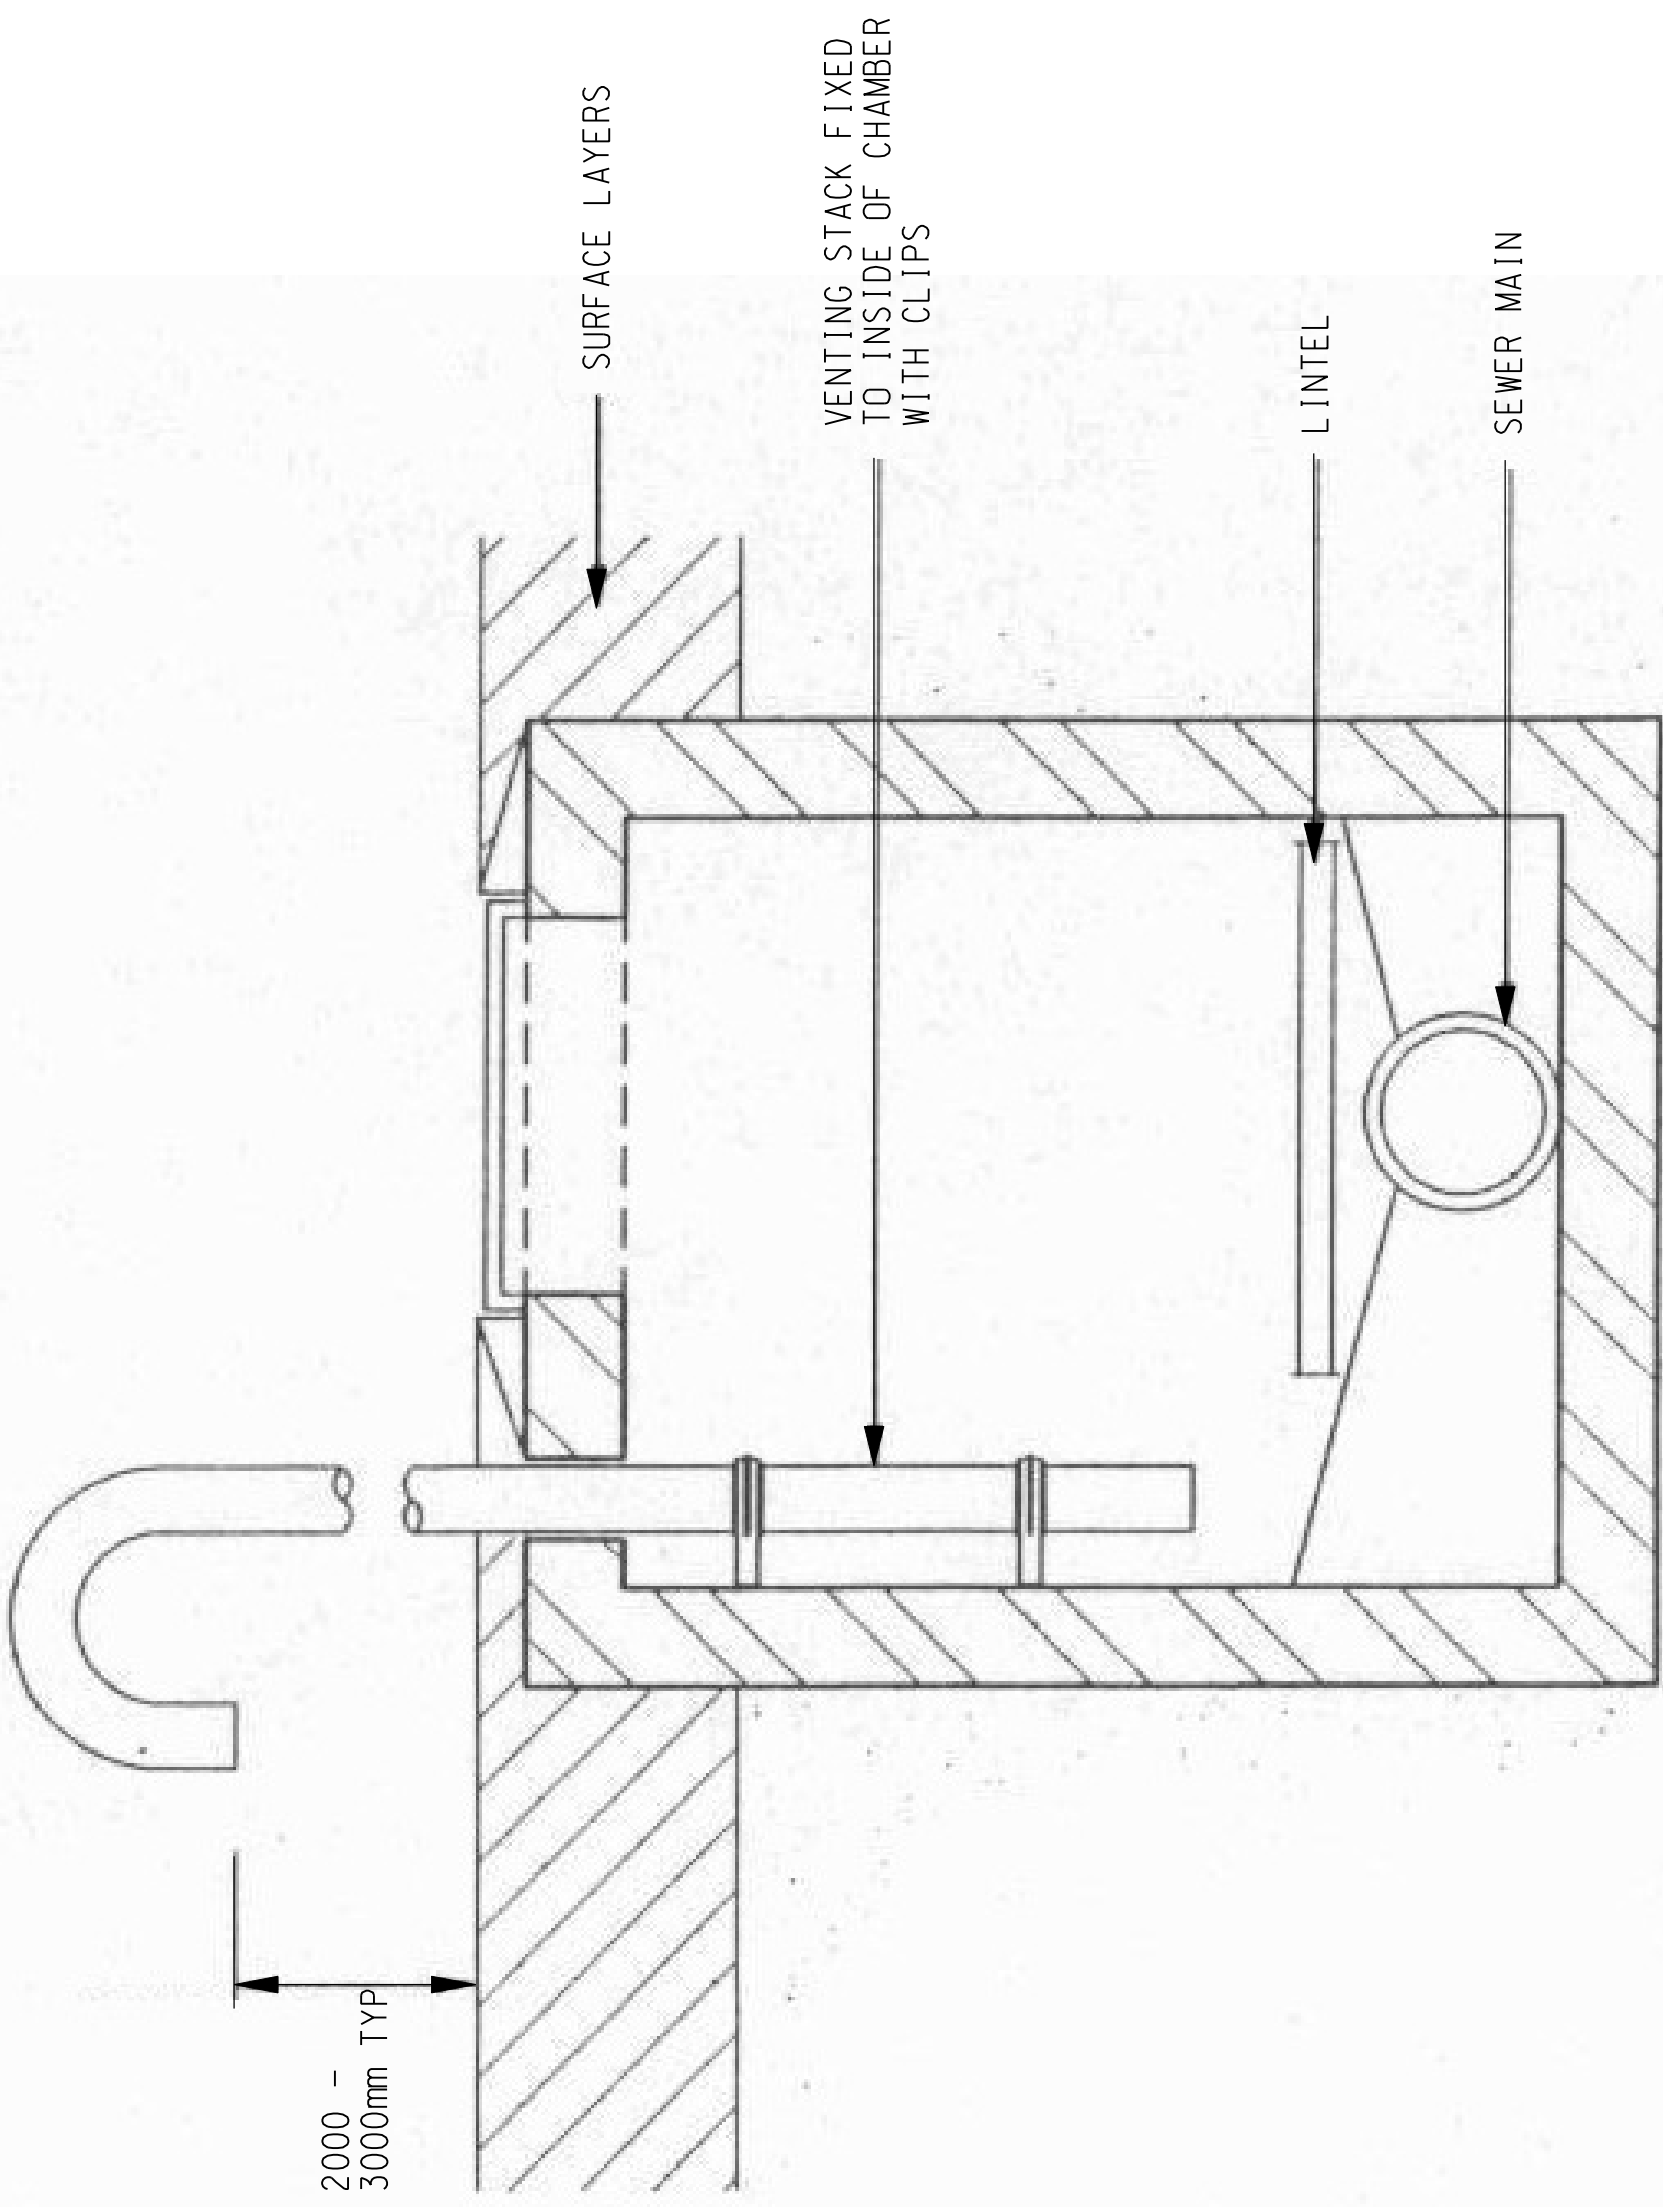

DATE: \$DATE\$

MAUNSELL | **AECOM**
Metcalf & Eddy Ltd.

AGREEMENT NO. CE 28/2003 (EP)
SLUDGE TREATMENT FACILITIES - FEASIBILITY STUDY
VENTED MANHOLE (CROSS-SECTION)

SCALE	N.T.S.	DATE	AUG. 2008
CHECK	TCYC	DRAWN	ALFA
JOB NO.	60039510	DRAWING NO.	FIGURE 10.6C
		REV	-