




Meters

50

100

Key


-  XRL Alignment
-  Waste Boundary
-  Landfill Gas Monitoring Wells
-  Groundwater Monitoring Wells
-  Landfill Gas and Groundwater Monitoring Wells

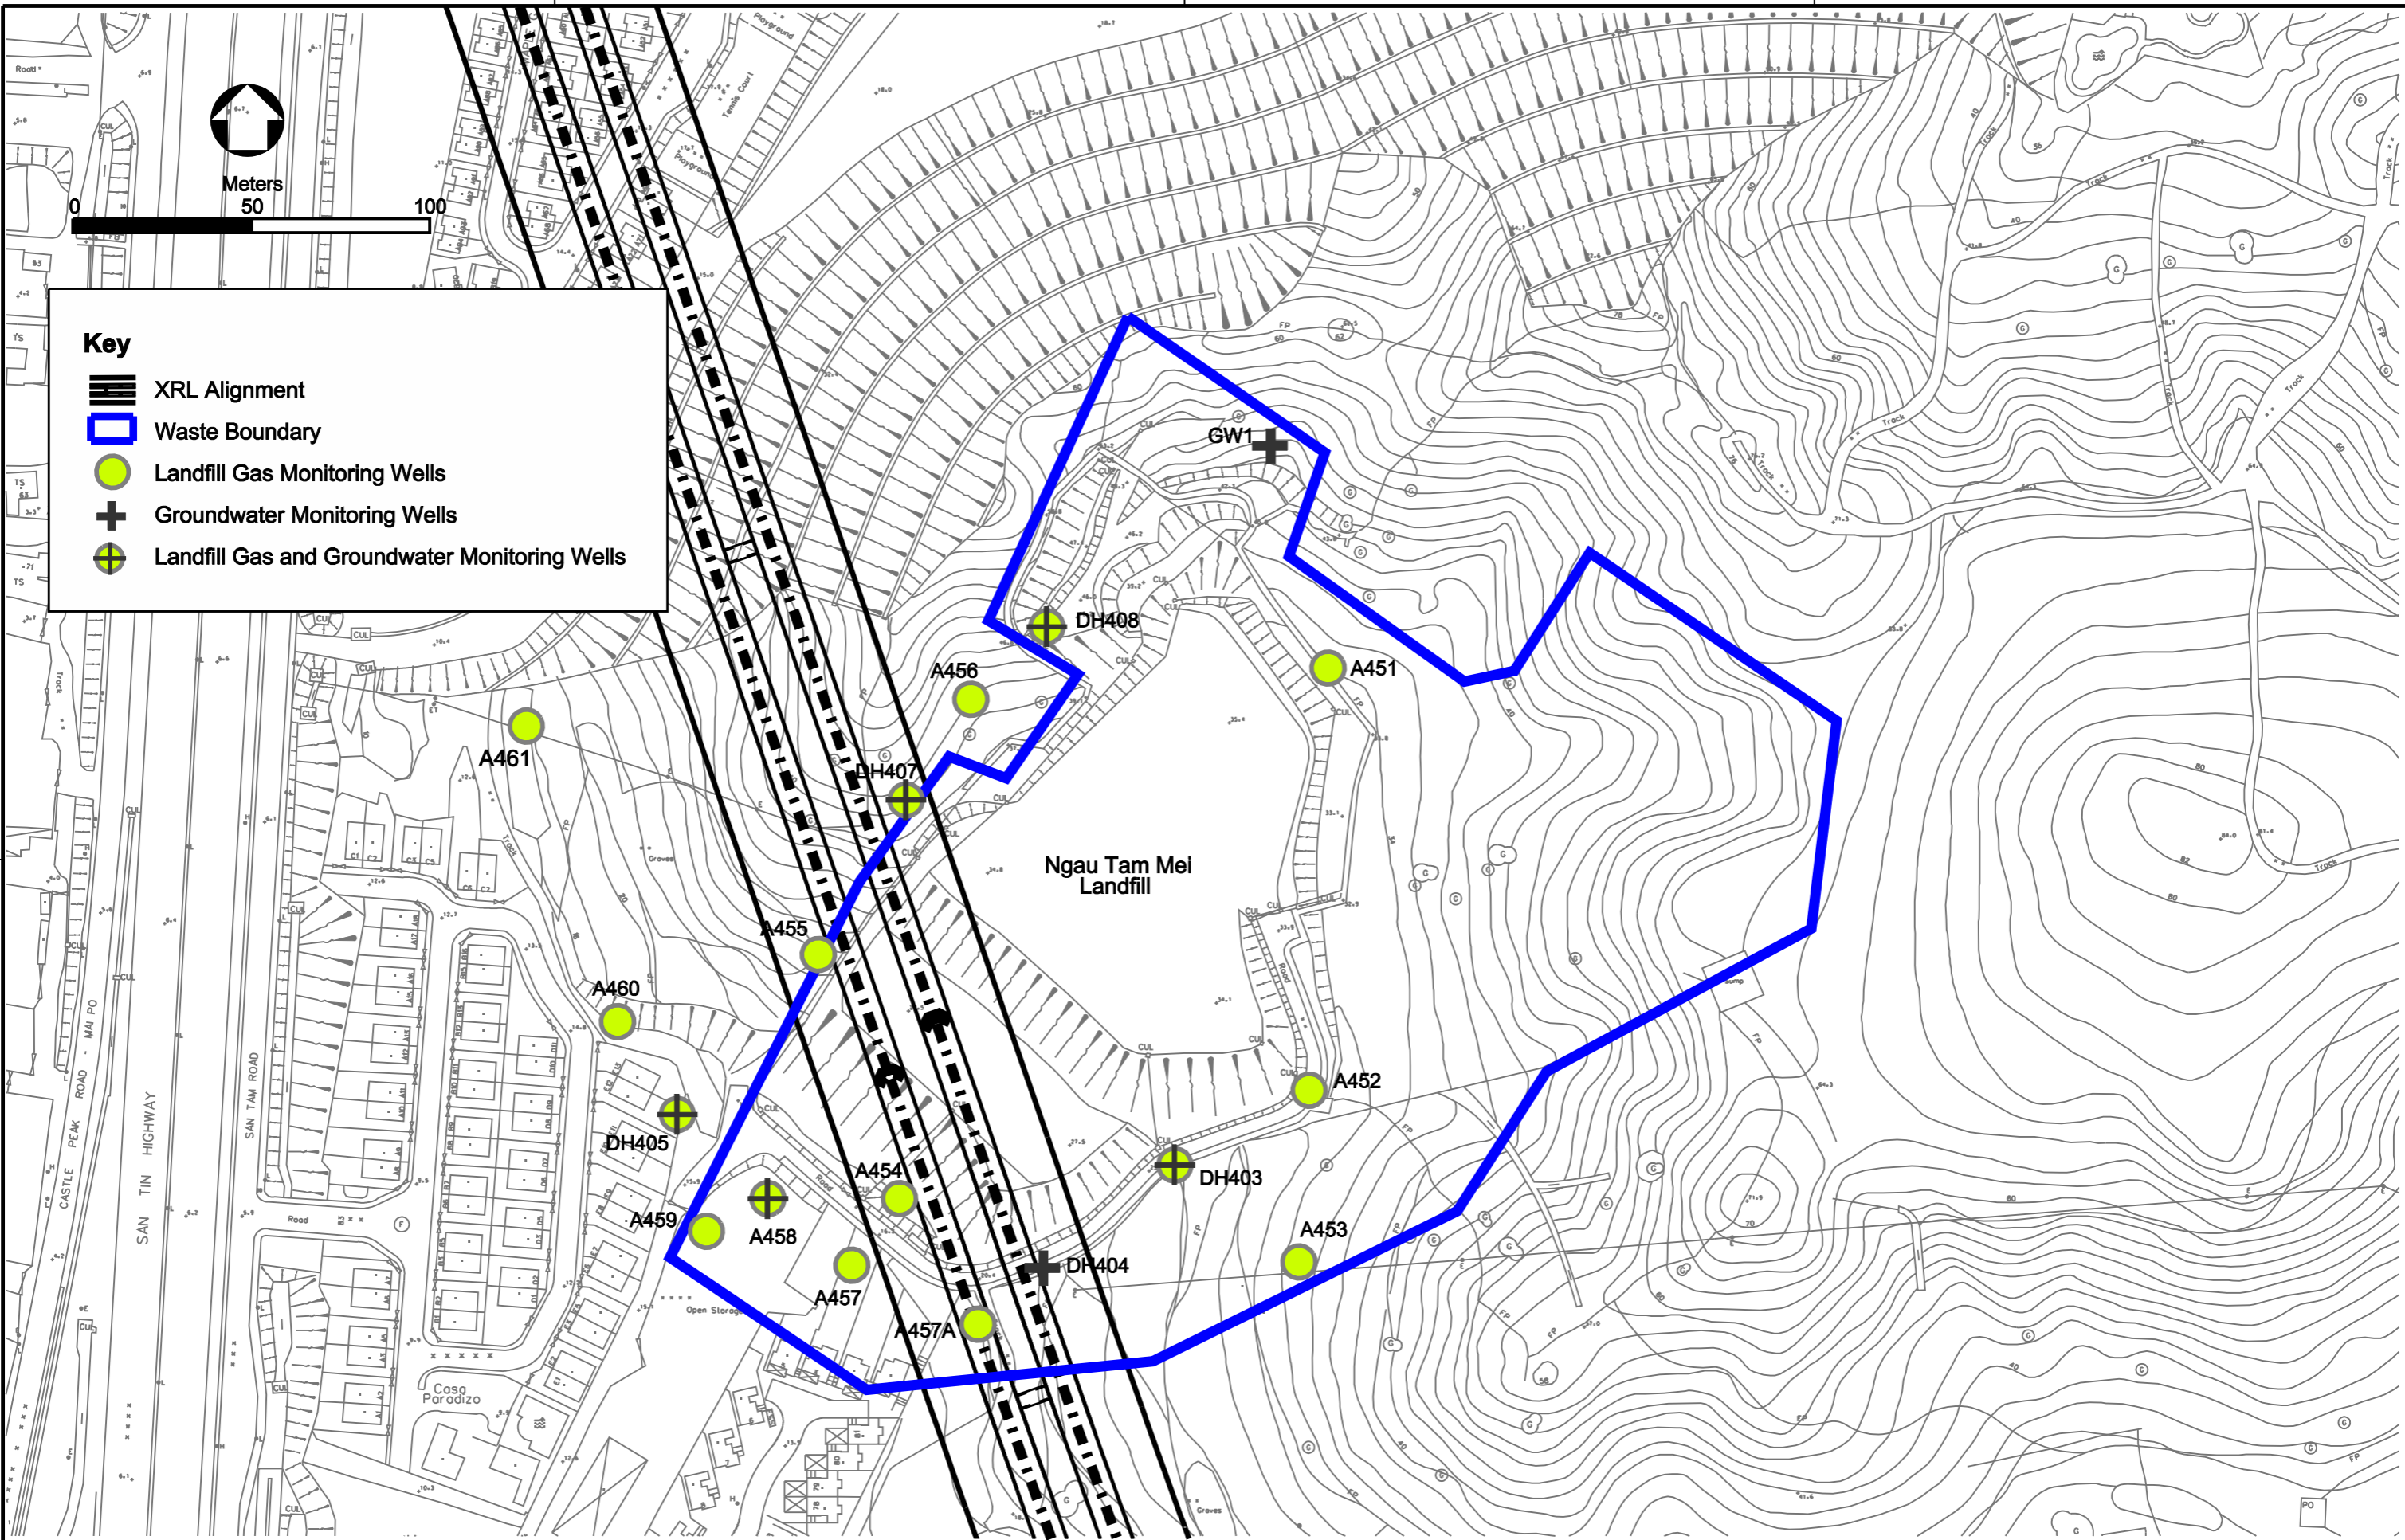

PRINTED BY: \$USER\$ \$DATE\$ \$TIME\$
 PLOT DEV: \$MODELNAME\$ \$FILENAME\$ \$FILES\$

REV	DESCRIPTION	BY	DATE	APPROVED	REV	DESCRIPTION	BY	DATE	APPROVED

DRAWN	
DESIGNED	
CHECKED	
APPROVED	
DATE	

 **MTR**

EXPRESS RAIL LINK

ORIGINATOR

ENSR | AECOM

CADD REF.

TITLE	
NOL / ERL-300 ENVIRONMENTAL IMPACT ASSESSMENT	
LOCATION OF LANDFILL GAS AND GROUNDWATER MONITORING WELLS AT NGAU TAM MEI LANDFILL	
SCALE	AS SHOWN
DRAWING NO.	NOL/ERL/300/C/XRL/ENS/M61/104
REV.	A