


Description: Ngau Tam Mei Landfill Slope Stability Analysis

Analysis Method: Morgenstern-Price

P.W.P. Option: Piezometric lines with Ru

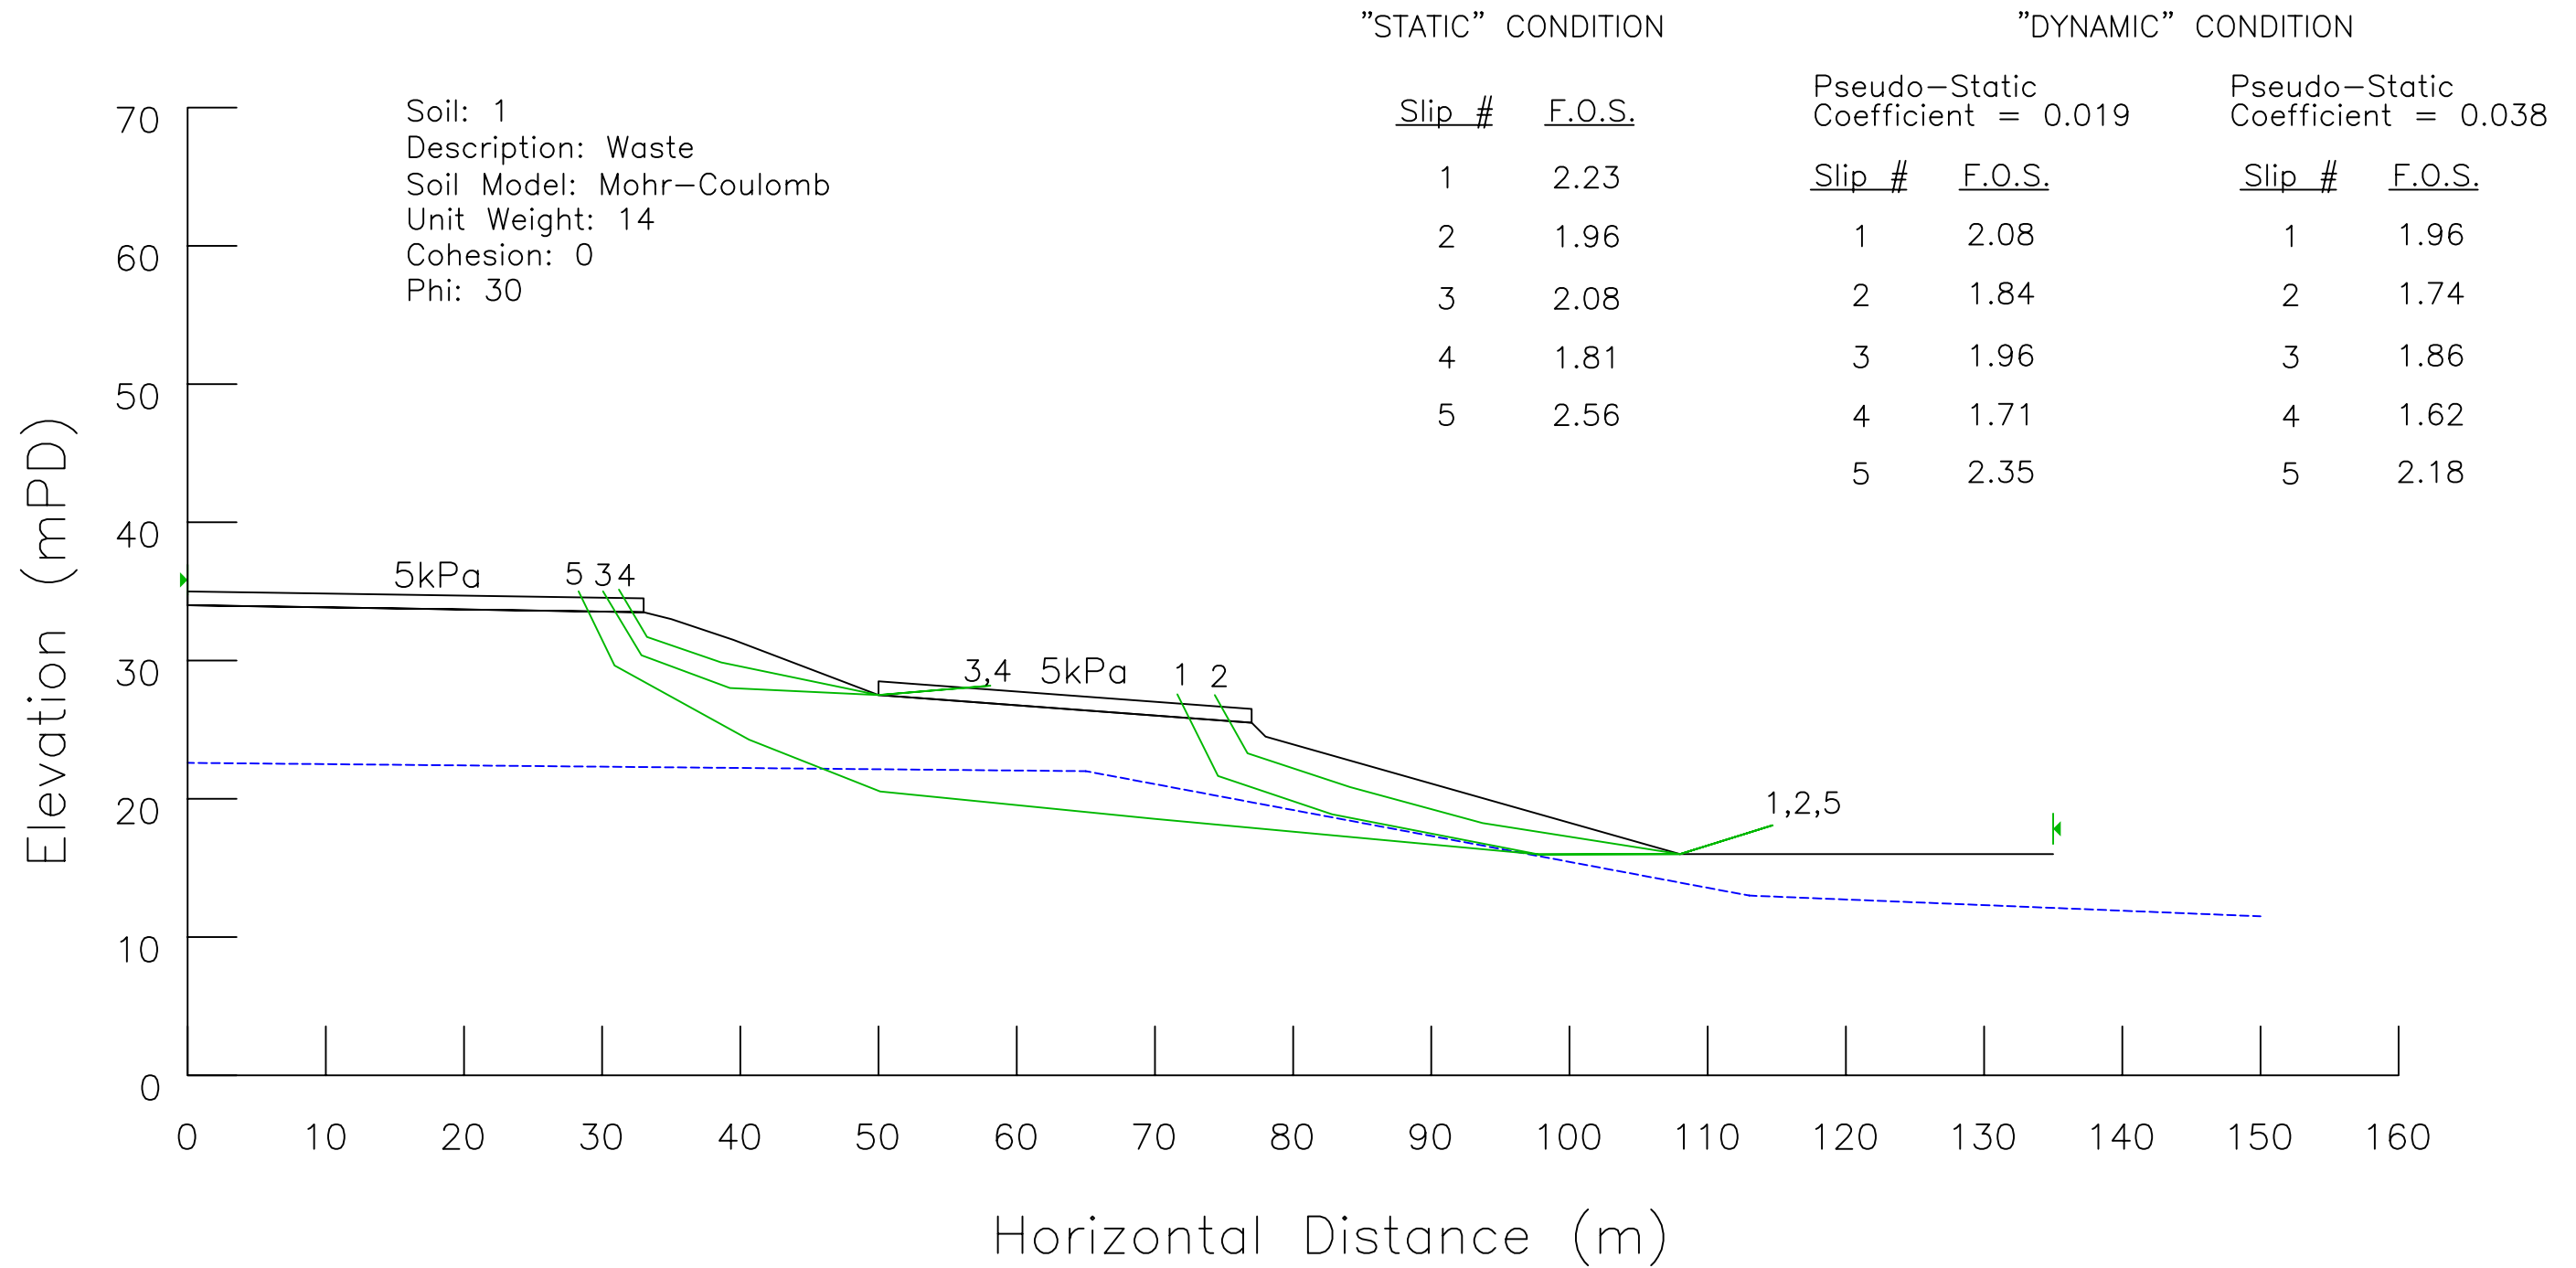

				DRAWN: CWS DESIGNED: LKO CHECKED: APPROVED: DATE: 19-FEB-2009 <small>DO NOT SCALE DRAWINGS. ALL DIMENSIONS SHALL BE VERIFIED ON SITE. MTR CORPORATION LIMITED 2008 COPYRIGHT IN RESPECT OF THIS DRAWING / DOCUMENT IS OWNED BY THE MTR CORPORATION LIMITED. NO REPRODUCTION OF THE DRAWING / DOCUMENT OR ANY PART BY WHATEVER MEANS IS PERMITTED WITHOUT THE PRIOR WRITTEN CONSENT OF THE MTR CORPORATION LIMITED.</small>						TITLE: NGAU TAM MEI LANDFILL SLOPE STABILITY ANALYSIS OF CROSS SECTION A-A			
				EXPRESS RAIL LINK ORIGINATOR: ENSR AECOM									
				CADD REF.: DRAWING 2.DWG				SCALE: AS SHOWN		DRAWING NO.: NOL/ERL/300/C/XRL/ENS/M61/202		REV. A	