


Printed by : GK July 2009
 Filename : G:\env\project_24929-70\drawings\Base map\WENT Drawing_Air_revised_4\Figure 3.9a_1-hr NO2.dwg

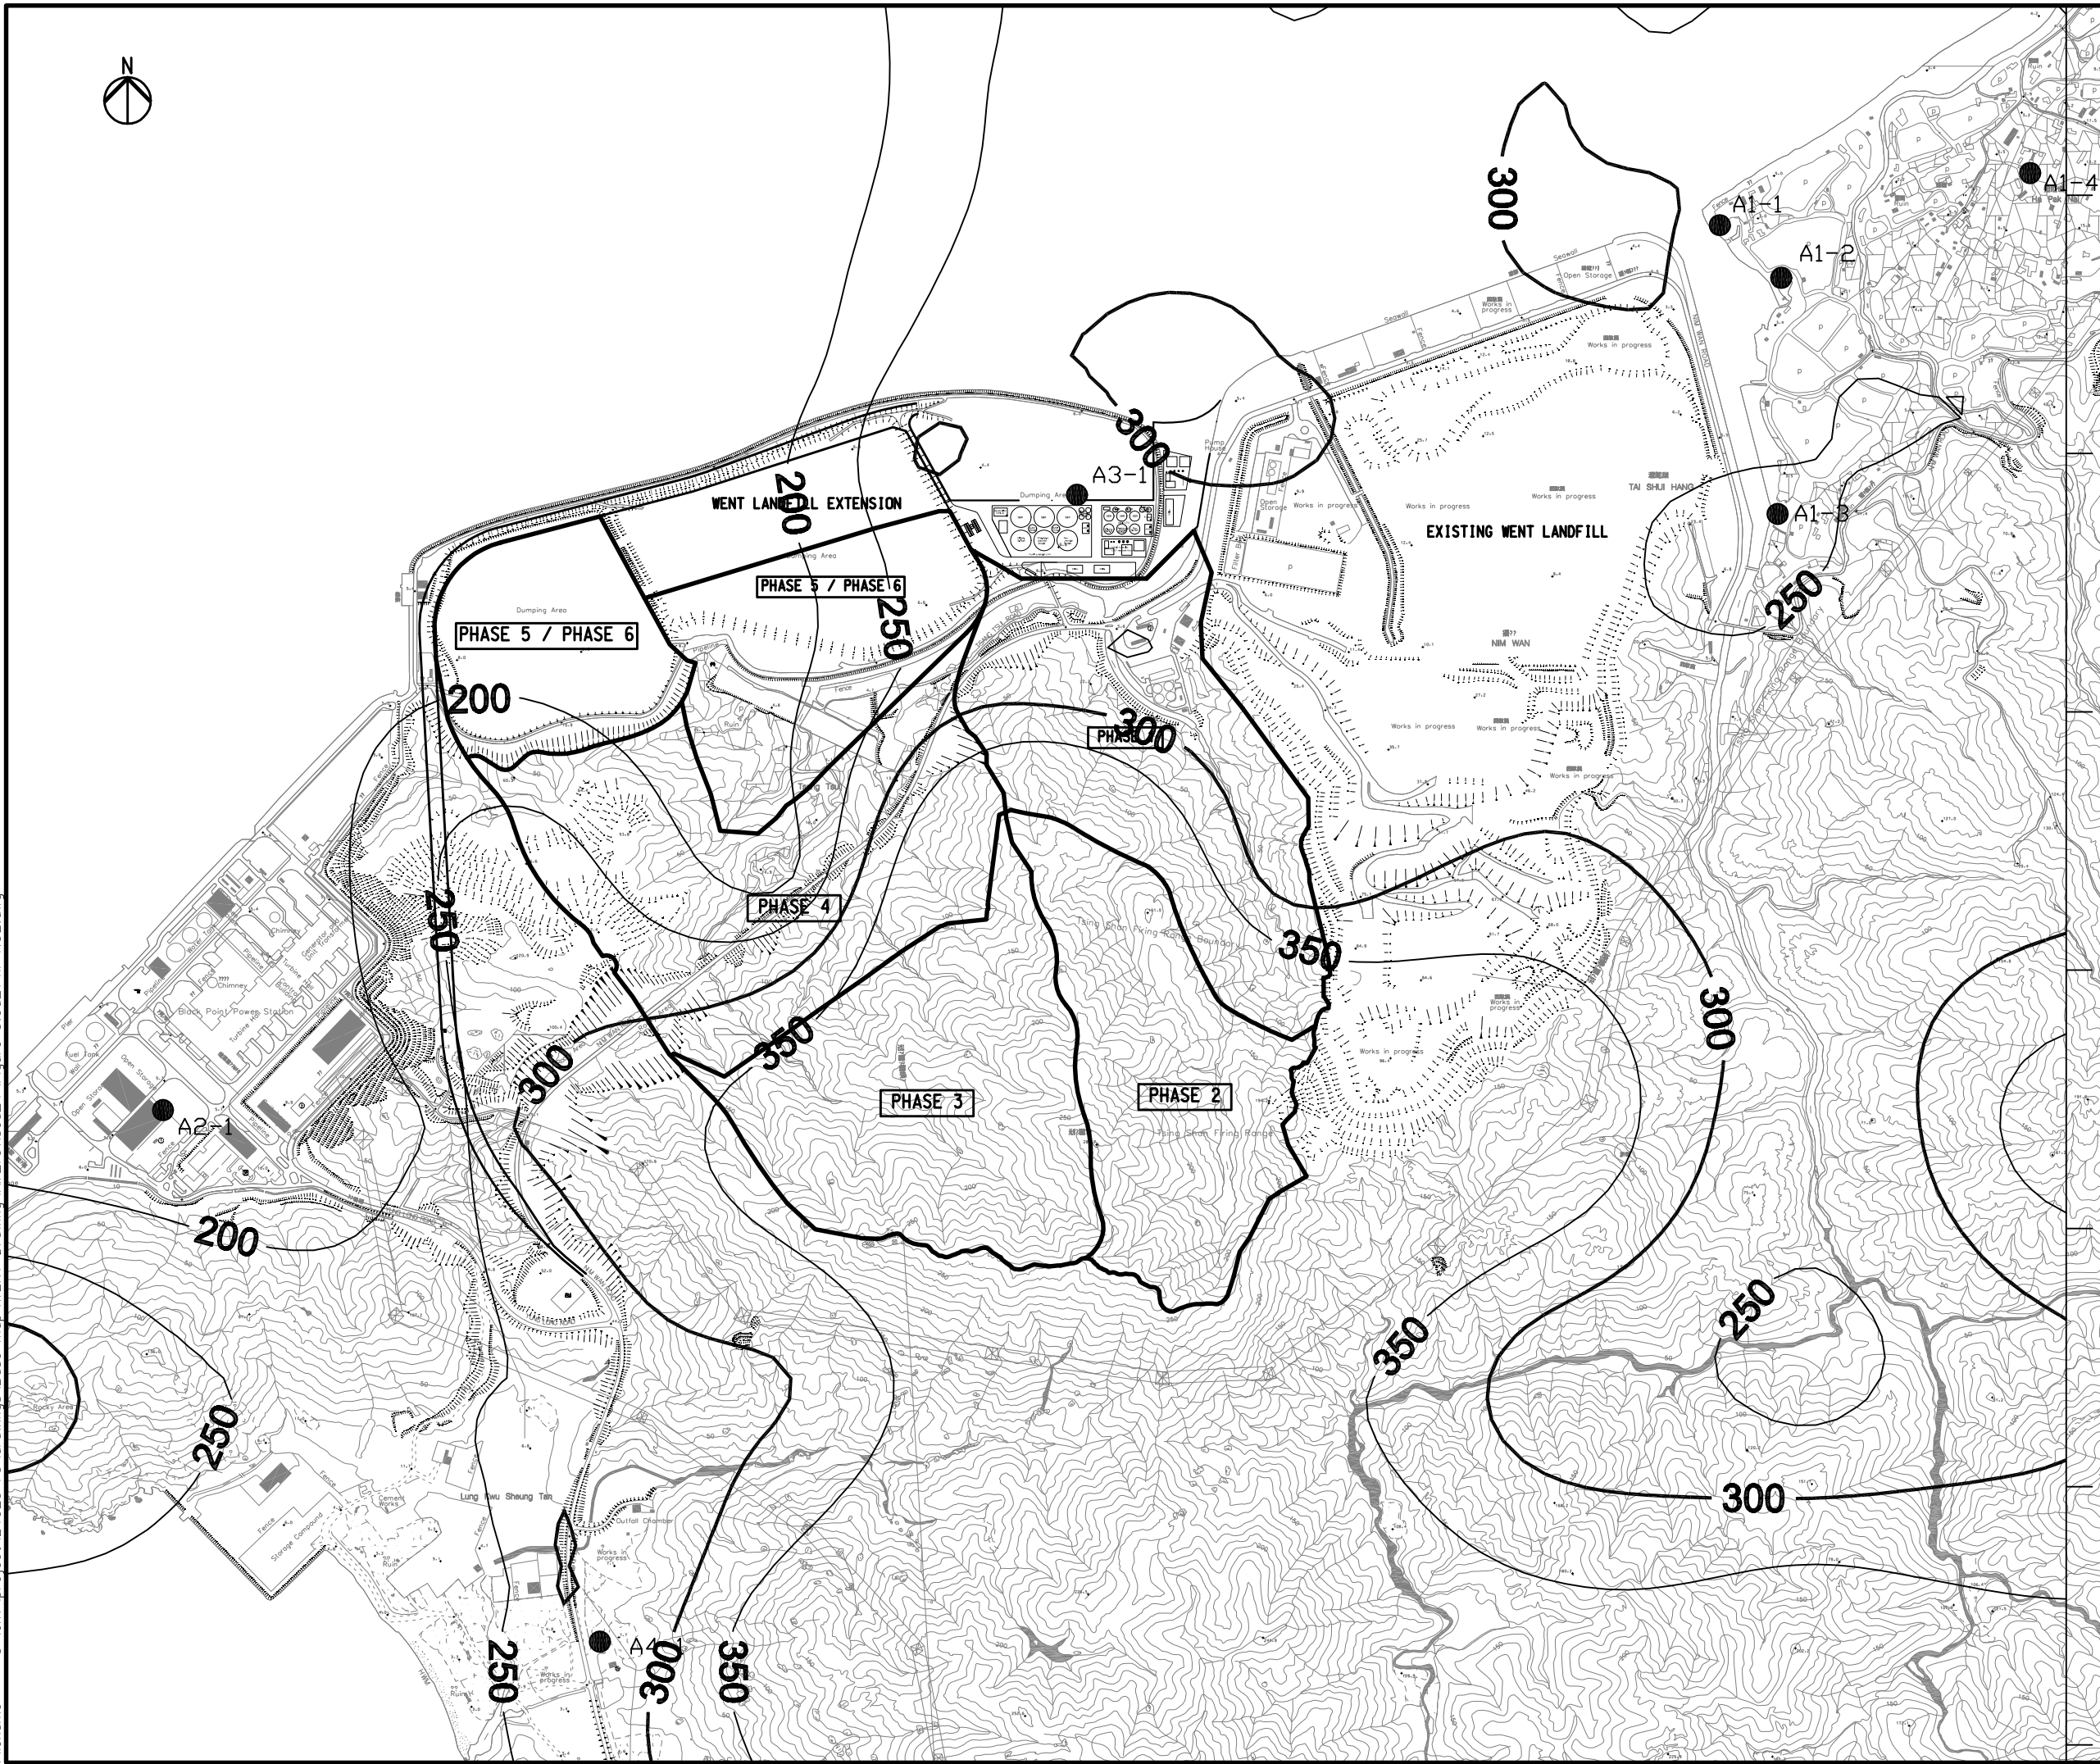

Legend

● ASR

| Rev | Description | By | Date |
|-----|-------------|----|-------|
| - | ----- | FC | 01/09 |

Consultant
ARUP 奧雅納工程顧問
 Ove Arup & Partners Hong Kong Limited

Project title
 Agreement No. CE 43/2006 (EP)
 West New Territories (WENT)
 Landfill Extensions
 Feasibility Study

Drawing title
**CONTOURS OF 1-HOUR NO2
 CONCENTRATION AT 1.5M
 ABOVE GROUND**

| | | | |
|--------------------------------|---------------|------------------------------|----------------|
| Drawing no. Figure 3.9a | | Rev. - | |
| Drawn GK | Date 07/09 | Checked FC | Approved ST |
| Scale 1 : 12000 on A3 | | Status PRELIMINARY | |


COPYRIGHT RESERVED

環境保護署
 廢物設施組
 Environmental Protection Department
 Waste Facilities Business Unit



Legend

● ASR

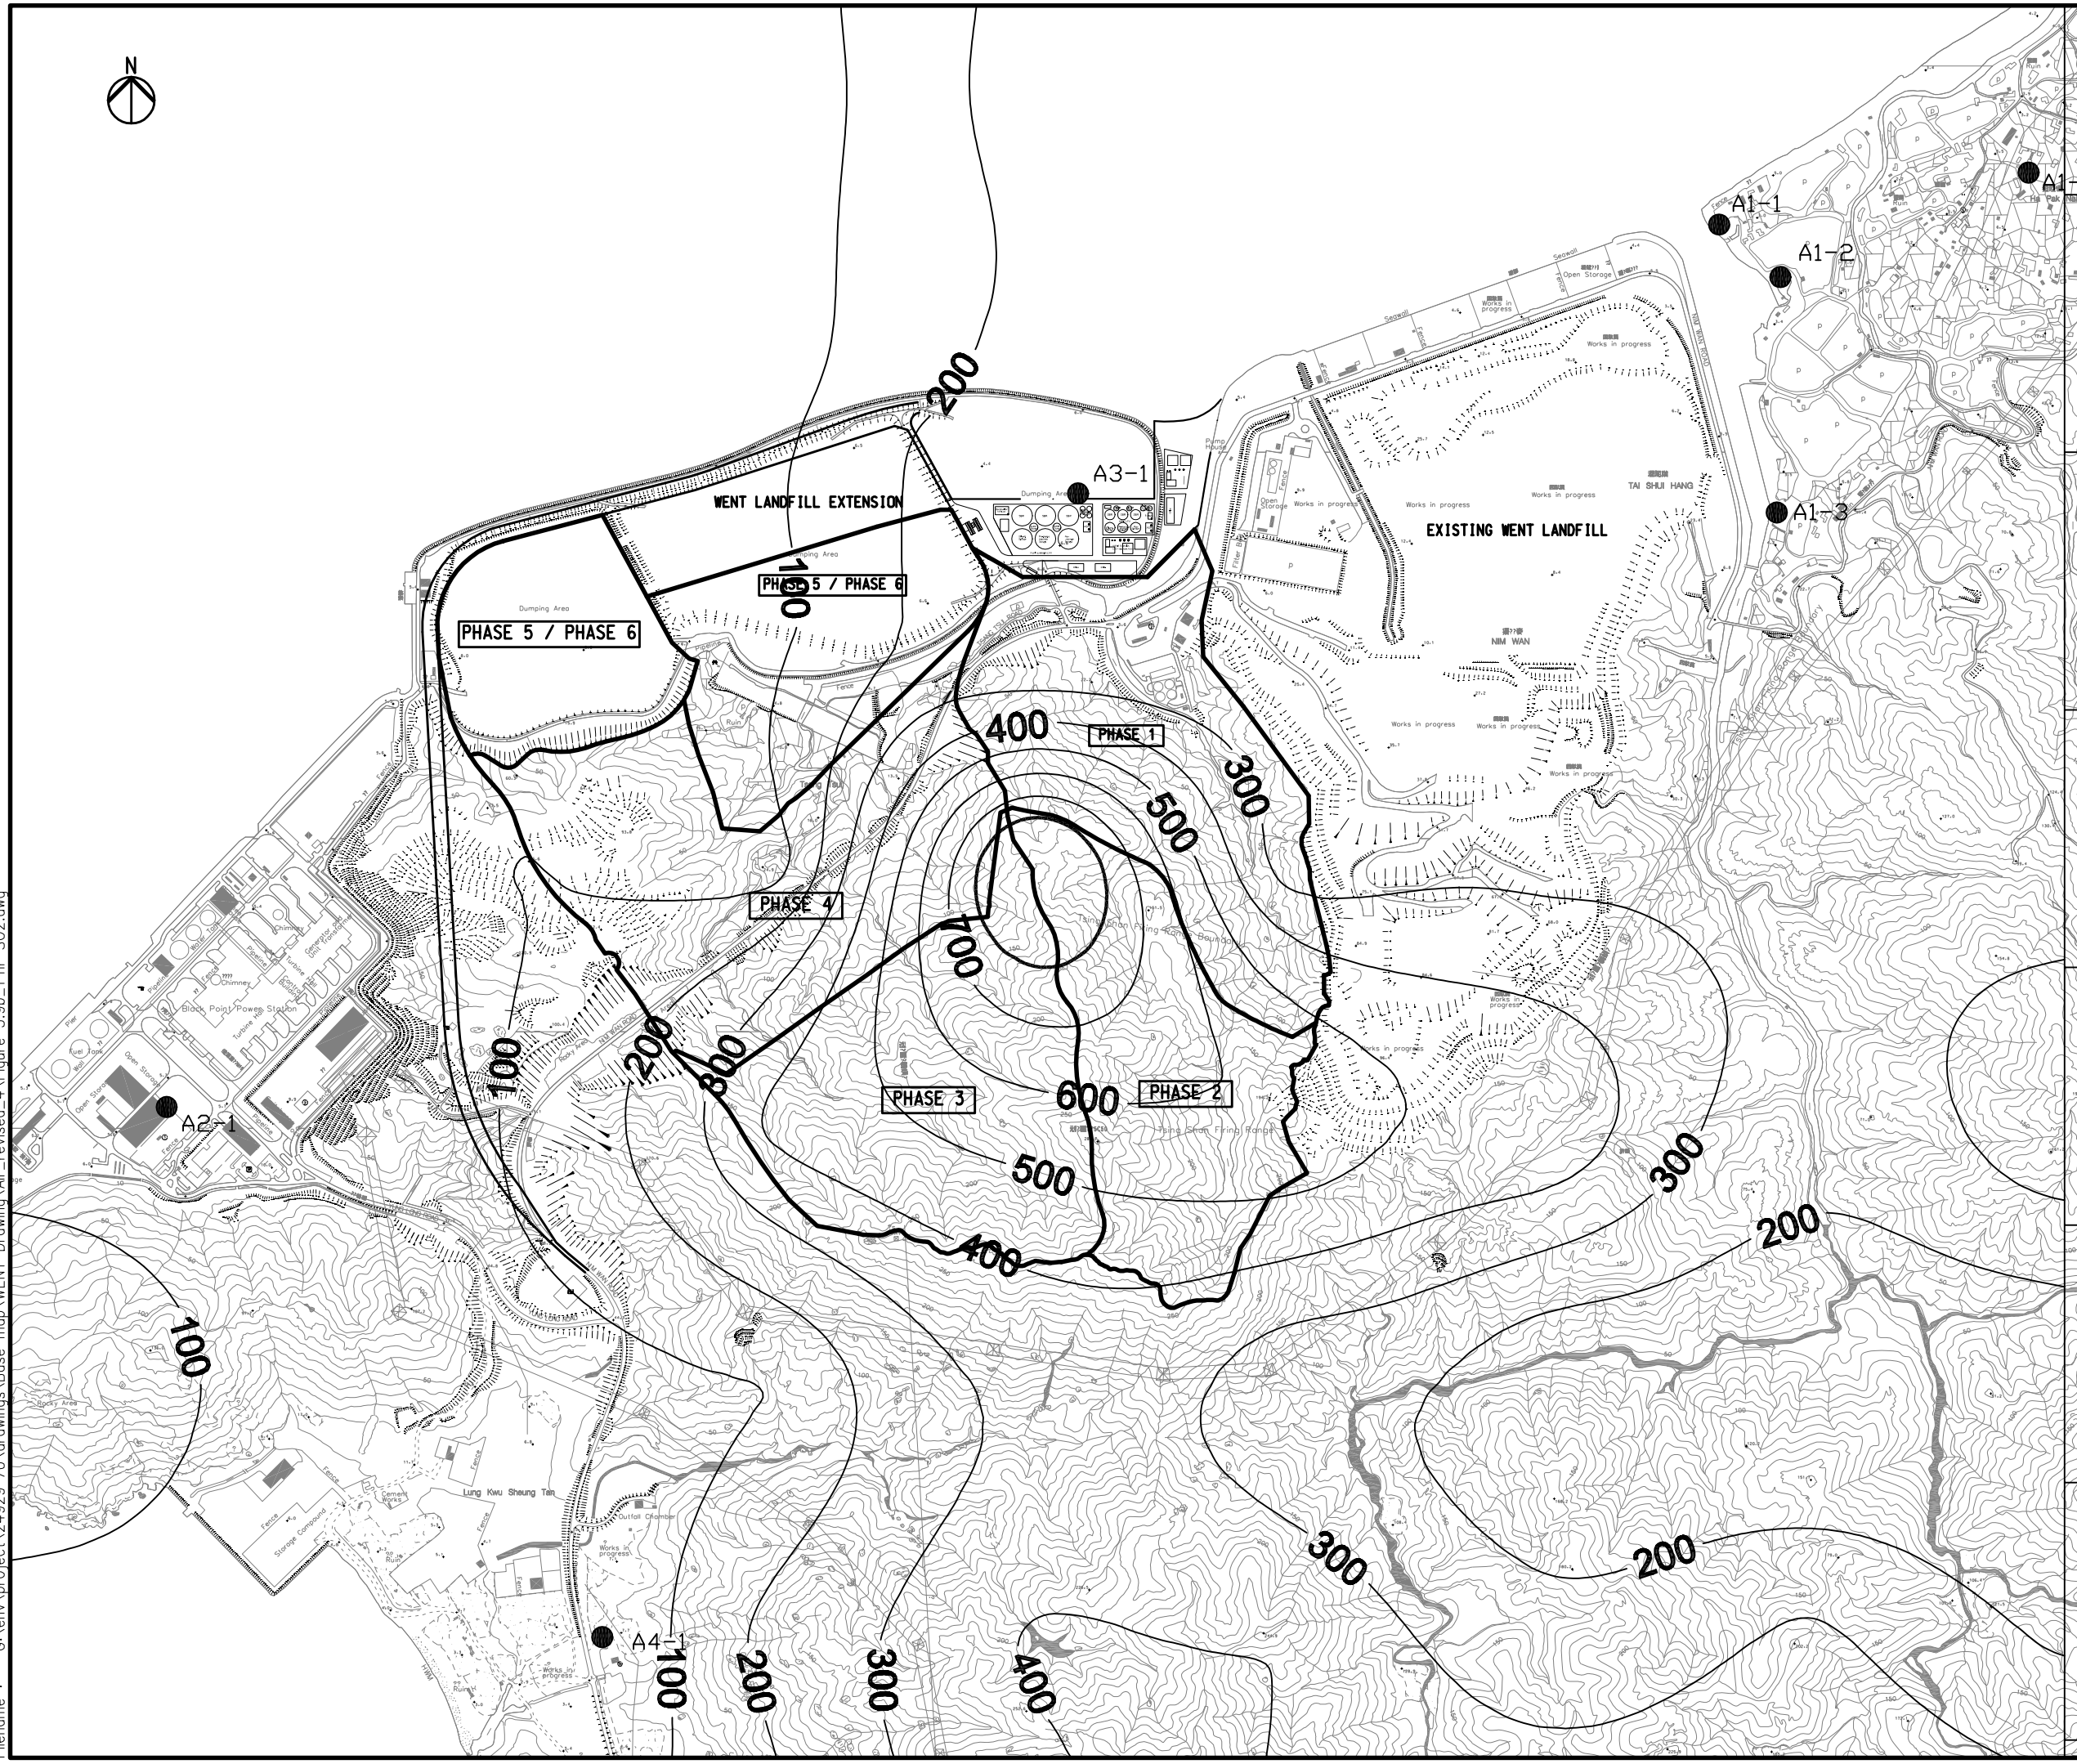

| | | | |
|-----|-------------|----|-------|
| Rev | Description | By | Date |
| - | ----- | FC | 01/09 |

Consultant
ARUP 奧雅納工程顧問
 Ove Arup & Partners Hong Kong Limited

Project title
 Agreement No. CE 43/2006 (EP)
 West New Territories (WENT)
 Landfill Extensions
 Feasibility Study

Drawing title
**CONTOURS OF 1-HOUR SO2
 CONCENTRATION AT 1.5M
 ABOVE GROUND**

| | | | |
|-----------------|--------|-------------|----------|
| Drawing no. | | Rev. | |
| Figure 3.9b | | - | |
| Drawn | Date | Checked | Approved |
| GK | 07/09 | FC | ST |
| Scale | Status | PRELIMINARY | |
| 1 : 12000 on A3 | | | |

COPYRIGHT RESERVED

環境保護署
 廢物設施組
 Environmental Protection Department
 Waste Facilities Business Unit


Printed by : GK July 2009
 Filename : G:\env\project_24929-70\drawings\Base map\WENT Drawing_Air_revised_4\Figure 3.9b_1-hr SO2.dwg



Legend

● ASR

Printed by : GK July 2009
Filename : G:\env\project_24929-70\drawings\Base map\WENT Drawing_Air_revised_4\Figure 3.9c_24-hr NO2.dwg

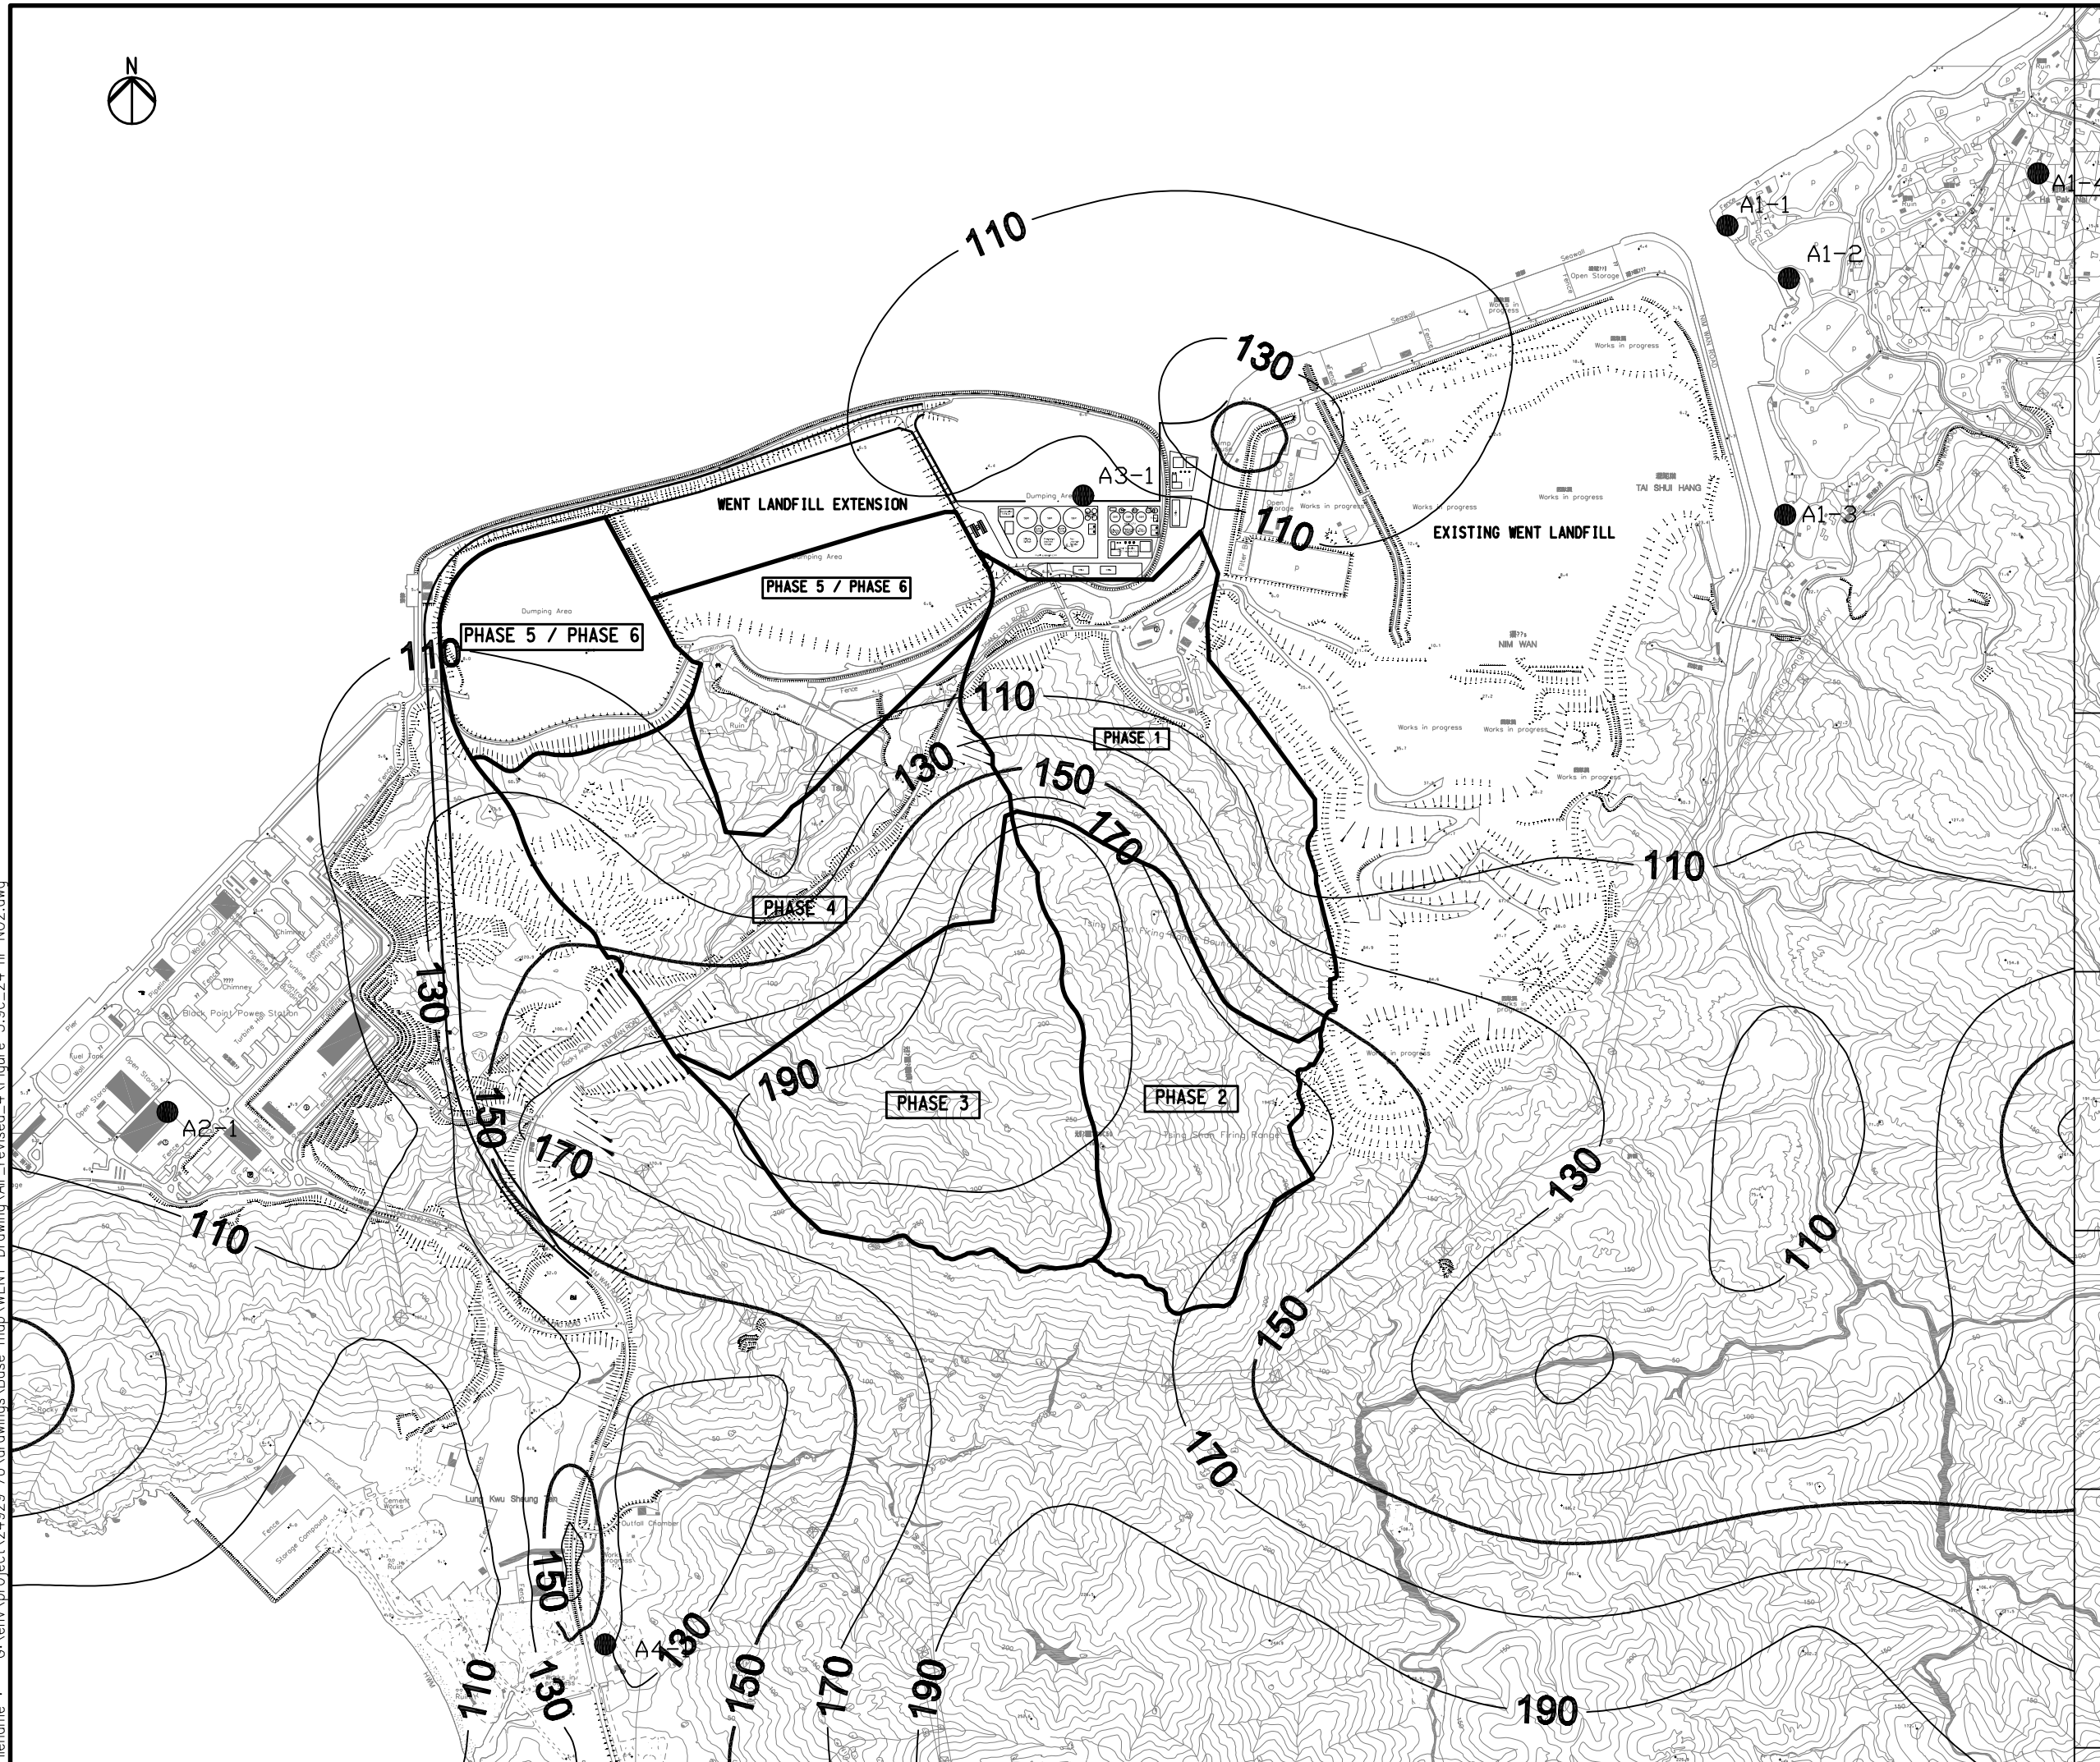

| | | | |
|-----|-------------|----|-------|
| Rev | Description | By | Date |
| - | ----- | FC | 01/09 |

Consultant
ARUP 奧雅納工程顧問
 Ove Arup & Partners Hong Kong Limited

Project title
 Agreement No. CE 43/2006 (EP)
 West New Territories (WENT)
 Landfill Extensions
 Feasibility Study

Drawing title
**CONTOURS OF 24-HOUR NO2
 CONCENTRATION AT 1.5M
 ABOVE GROUND**

| | | | |
|-----------------|--------|-------------|----------|
| Drawing no. | | Rev. | |
| GK | | - | |
| Drawn | Date | Checked | Approved |
| GK | 07/09 | FC | ST |
| Scale | Status | PRELIMINARY | |
| 1 : 12000 on A3 | | | |


COPYRIGHT RESERVED

環境保護署
 廢物設施組
 Environmental Protection Department
 Waste Facilities Business Unit



Legend

● ASR

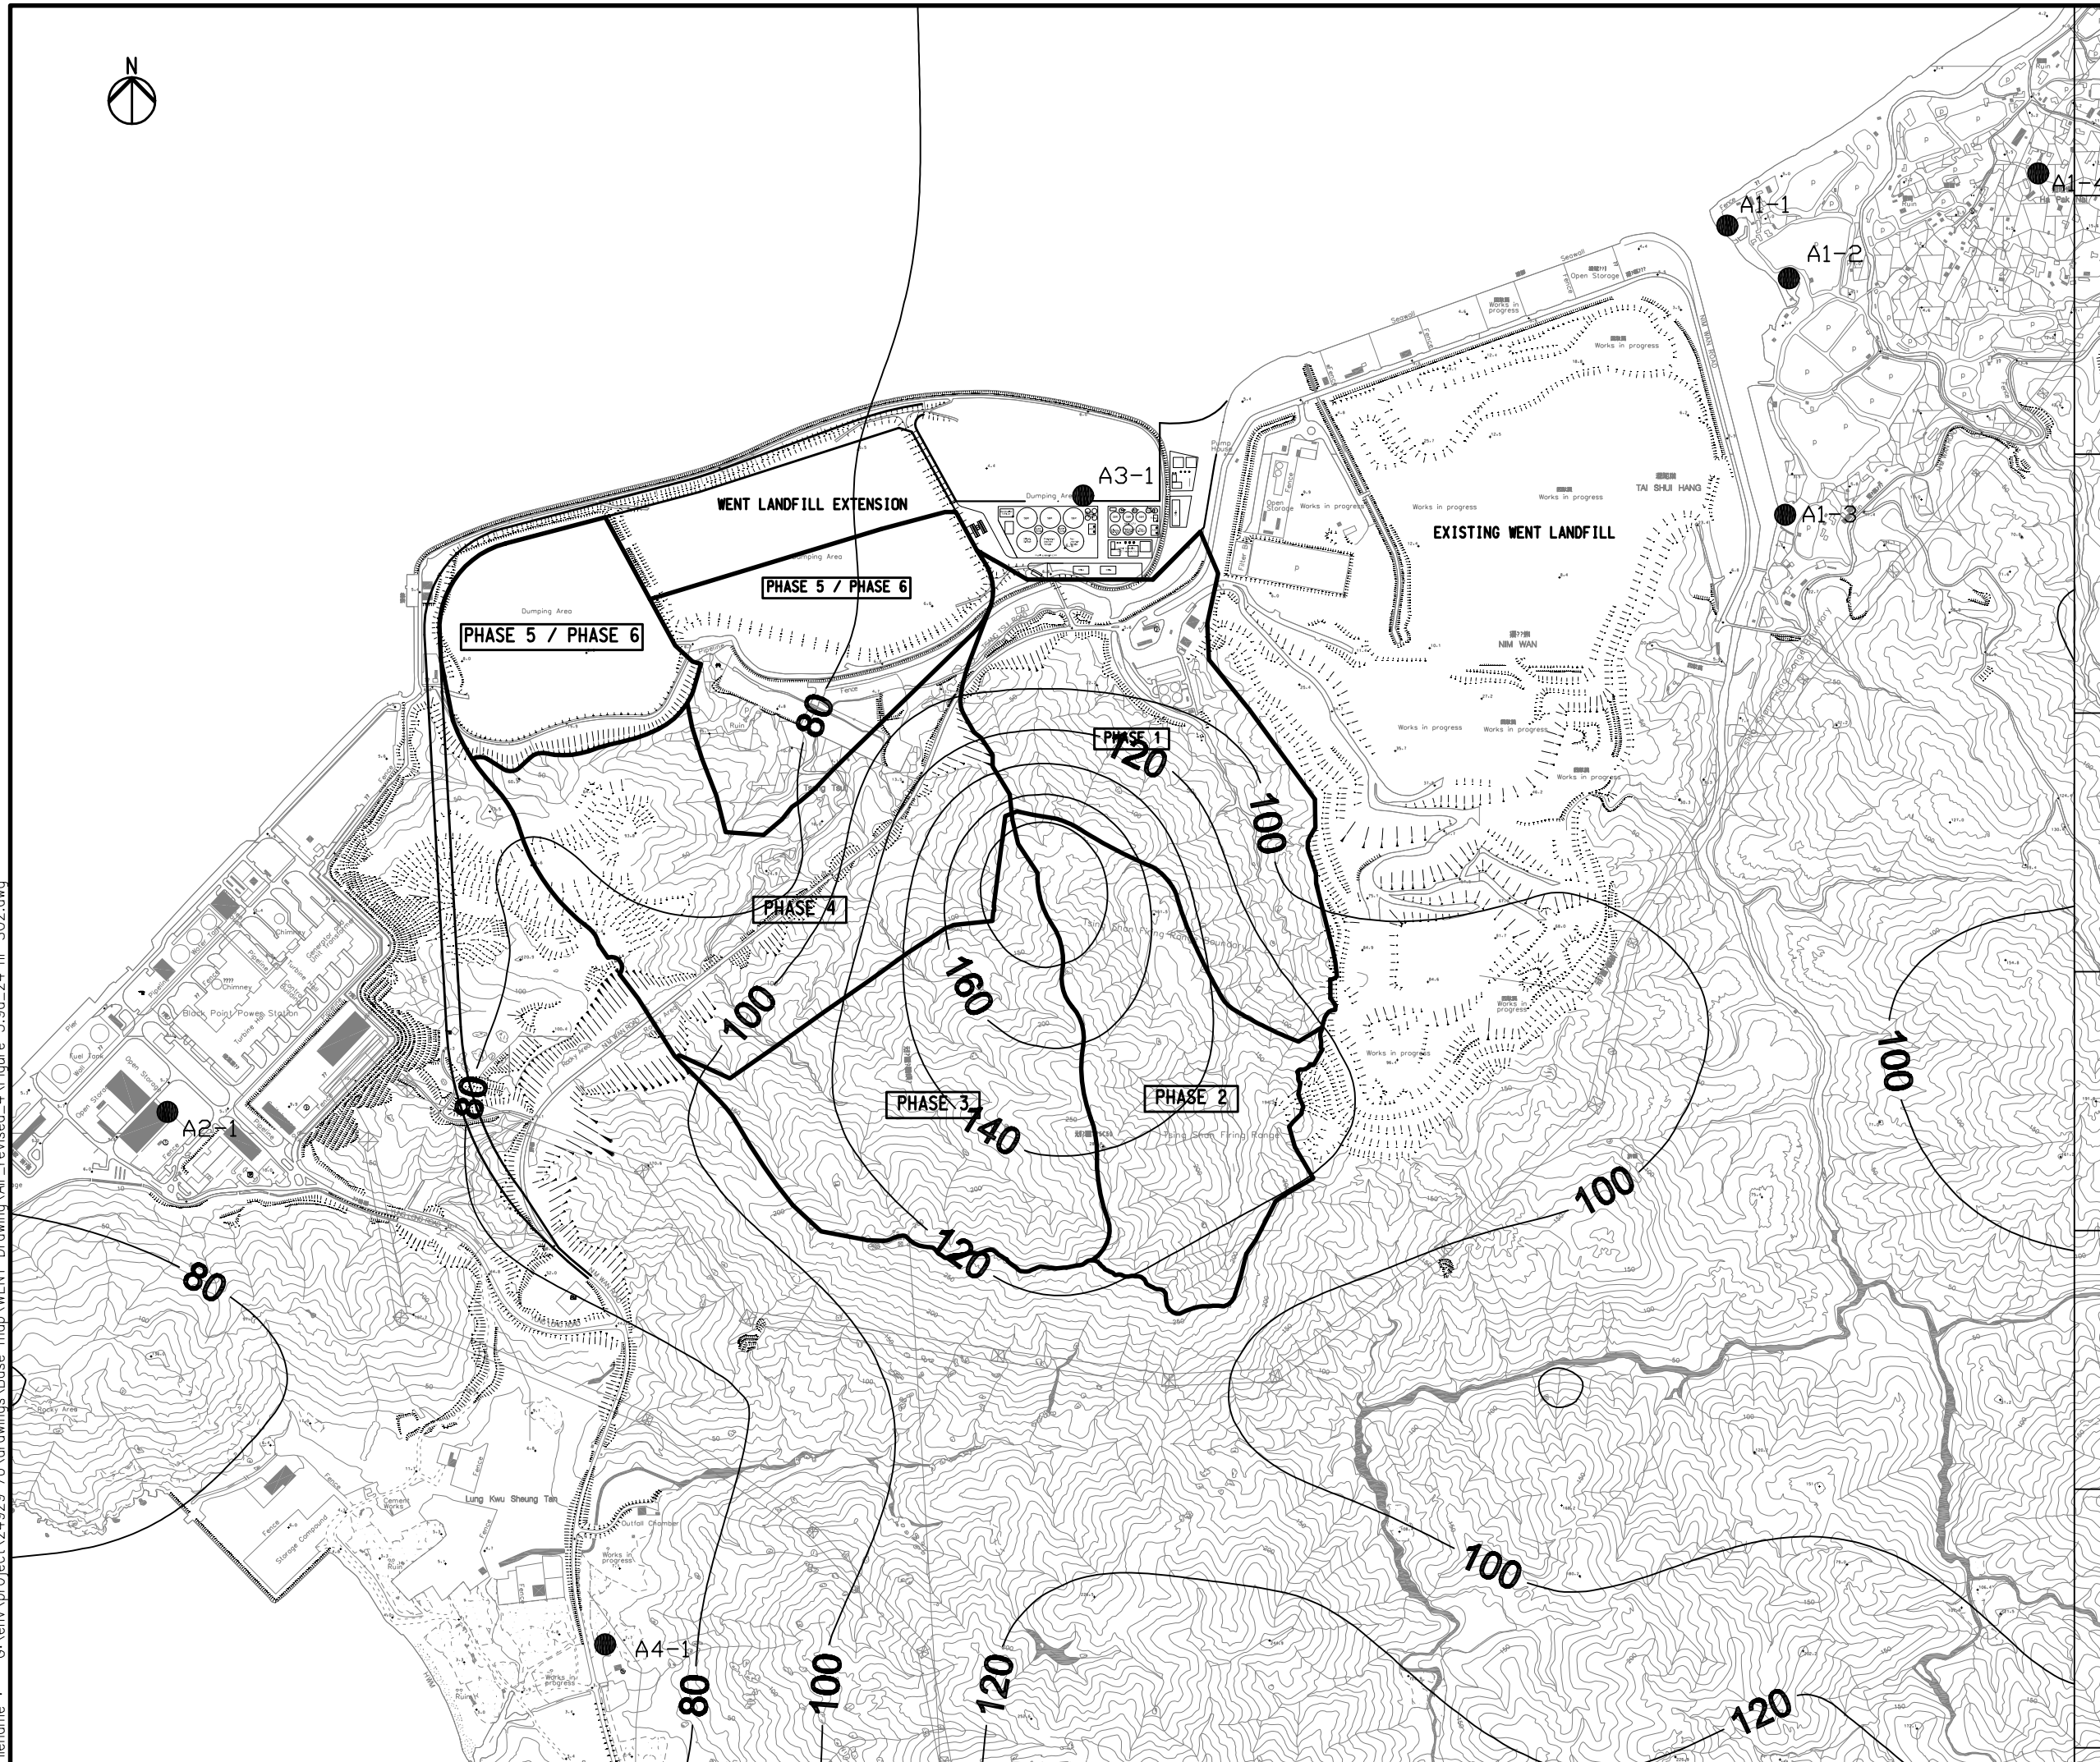

| | | | |
|-----|-------------|----|-------|
| Rev | Description | By | Date |
| - | ----- | FC | 01/09 |

Consultant
ARUP 奧雅納工程顧問
 Ove Arup & Partners Hong Kong Limited

Project title
 Agreement No. CE 43/2006 (EP)
 West New Territories (WENT)
 Landfill Extensions
 Feasibility Study

Drawing title
**CONTOURS OF 24-HOUR SO2
 CONCENTRATION AT 1.5M
 ABOVE GROUND**


| | | | |
|-----------------|--------|---------|-------------|
| Drawn | Date | Checked | Approved |
| GK | 07/09 | FC | ST |
| Scale | Status | | PRELIMINARY |
| 1 : 12000 on A3 | | | |

COPYRIGHT RESERVED

環境保護署
 廢物設施組
 Environmental Protection Department
 Waste Facilities Business Unit

Printed by : GK July 2009
 Filename : G:\env\project_24929-70\drawings\Base map\WENT Drawing_Air_revised_4\Figure 3.9d_24-hr SO2.dwg

Printed by : GK July 2009
 Filename : G:\env\project_24929-70\drawings\Base map\WENT Drawing_Air_revised_4\Figure 3.9e_24-hr RSP.dwg

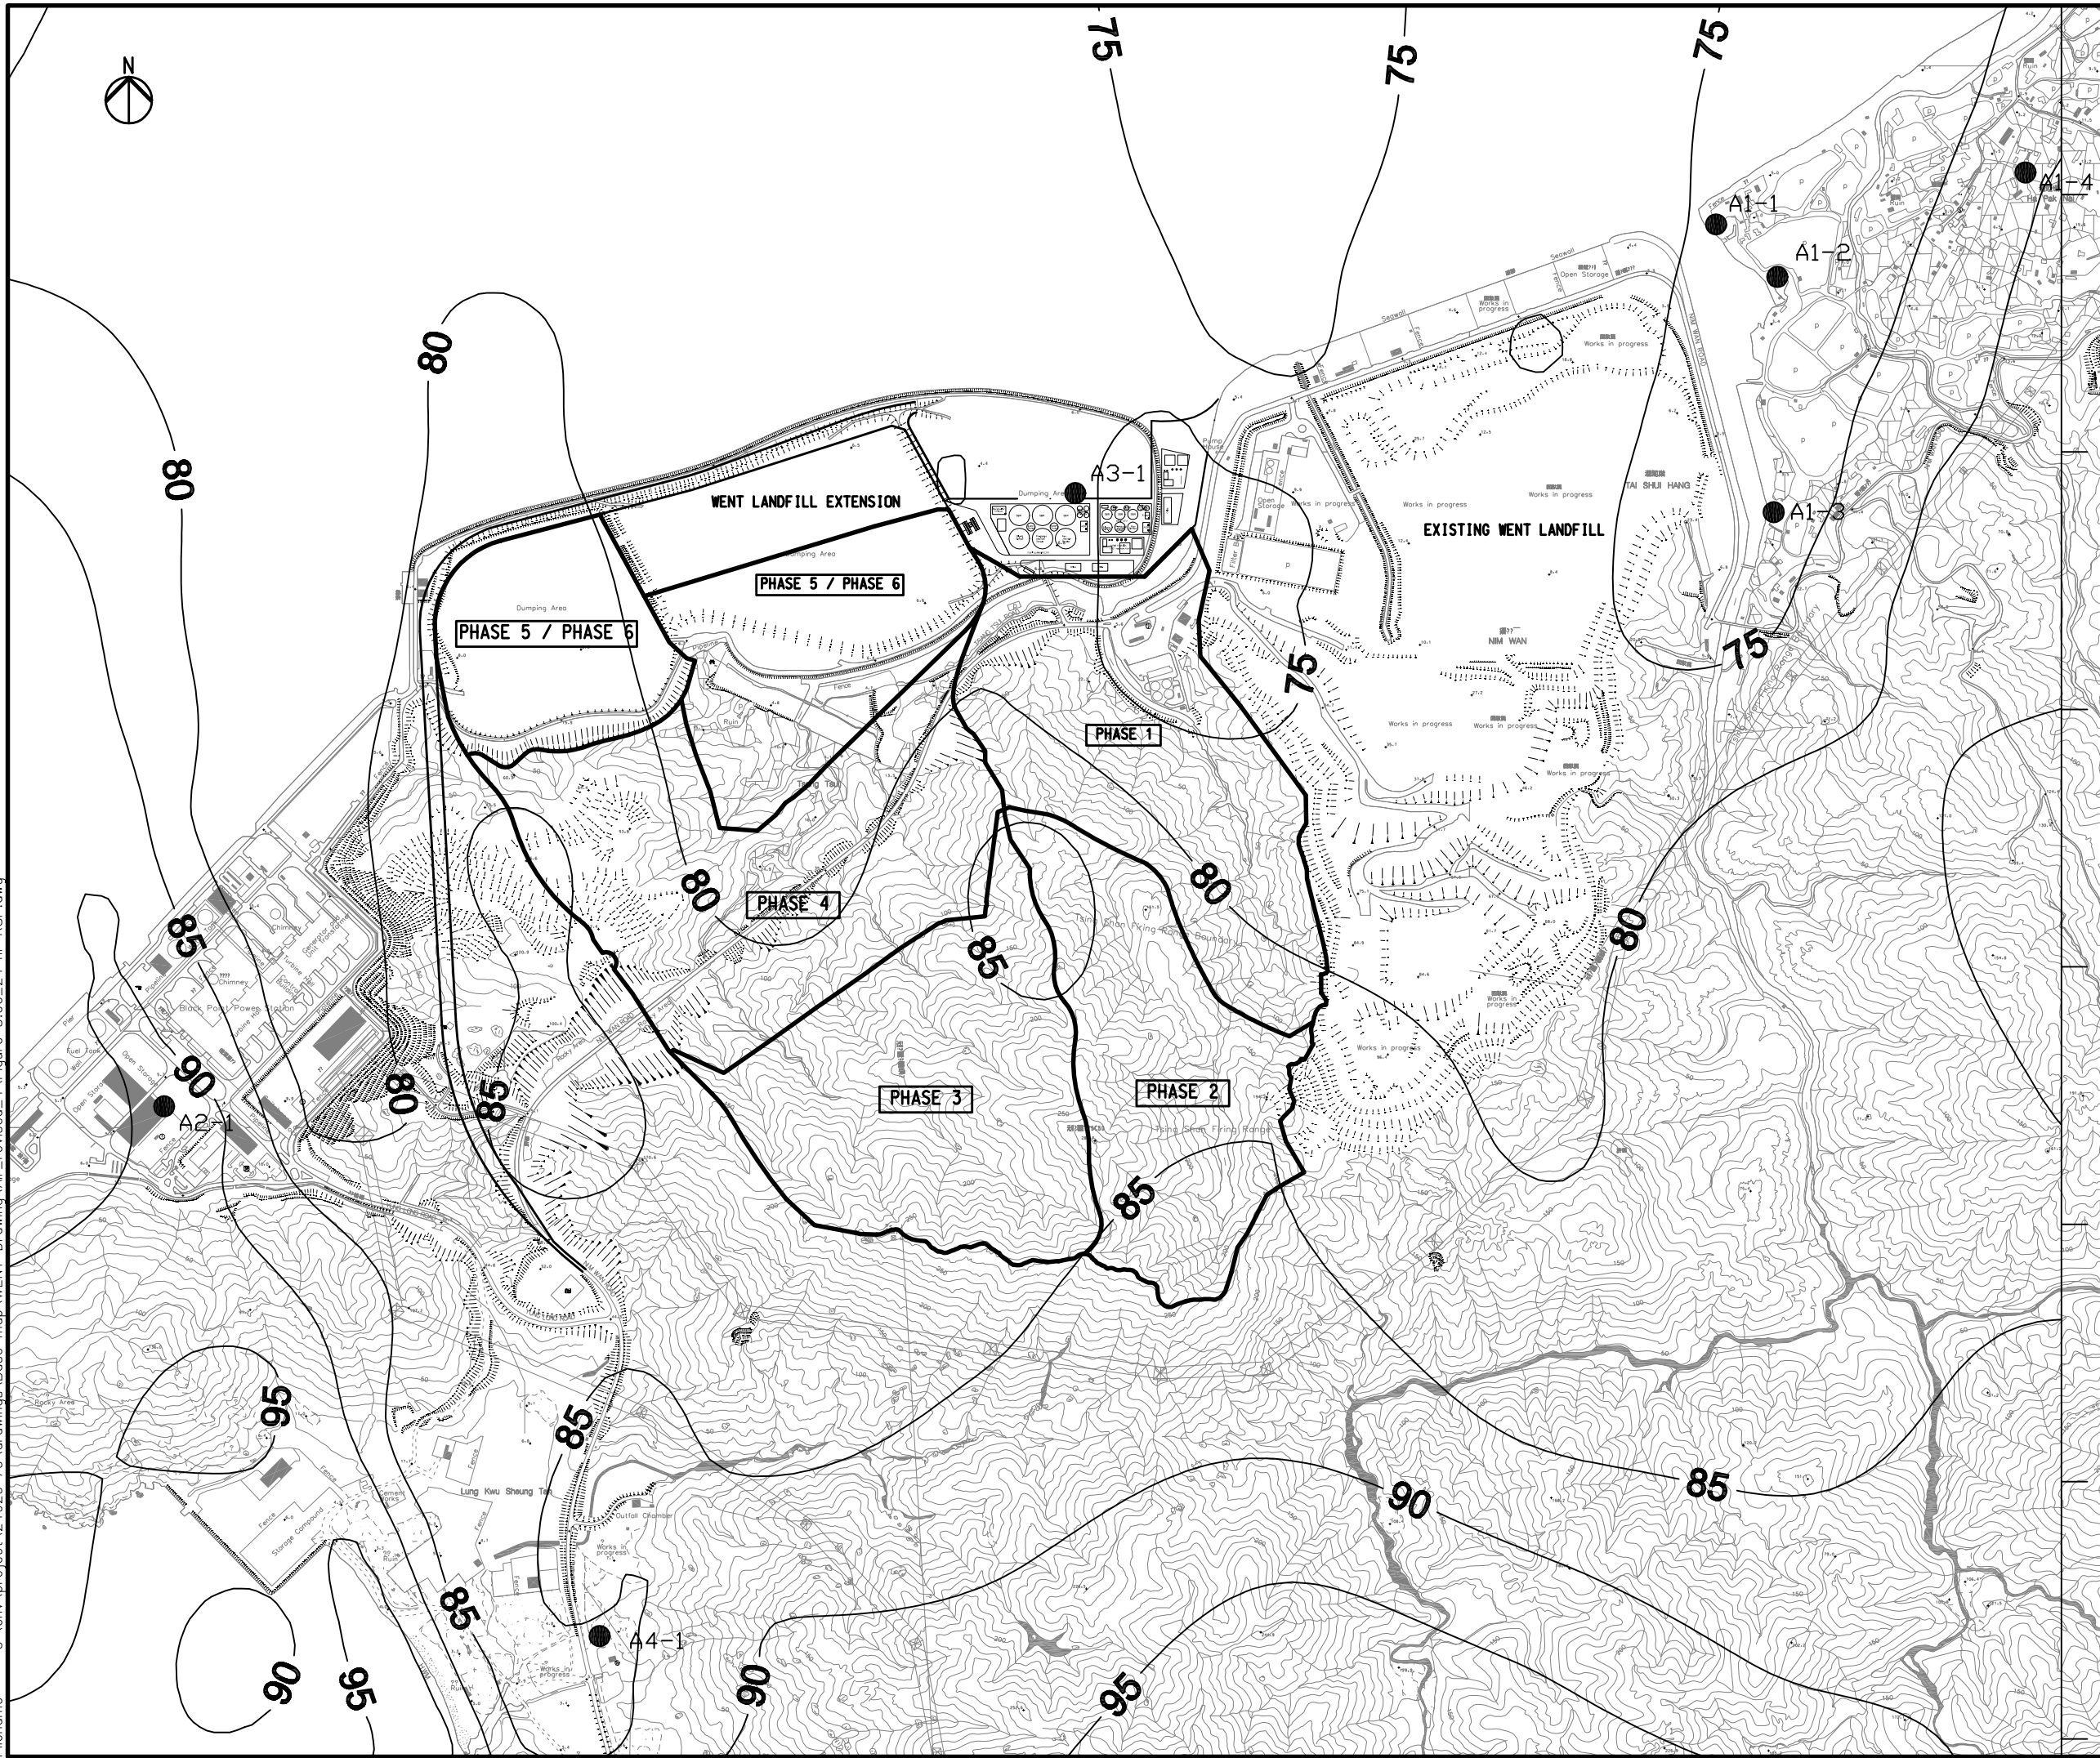

Legend

● ASR

| Rev | Description | By | Date |
|-----|-------------|----|-------|
| - | ----- | FC | 01/09 |

Consultant
ARUP 奧雅納工程顧問
 Ove Arup & Partners Hong Kong Limited

Project title
 Agreement No. CE 43/2006 (EP)
 West New Territories (WENT)
 Landfill Extensions
 Feasibility Study


Drawing title
**CONTOURS OF 24-HOUR RSP
 CONCENTRATION AT 1.5M
 ABOVE GROUND**

| | | | |
|--------------------------------|---------------|------------------------------|----------------|
| Drawing no. Figure 3.9e | | Rev. - | |
| Drawn GK | Date 07/09 | Checked FC | Approved ST |
| Scale 1 : 12000 on A3 | | Status PRELIMINARY | |

COPYRIGHT RESERVED

環境保護署
 廢物設施組
 Environmental Protection Department
 Waste Facilities Business Unit

Printed by : GK July 2009
 Filename : G:\env\project_24929-70\drawings\Base map\WENT Drawing_Air_revised_4\Figure 3.9f_Annual_N02.dwg

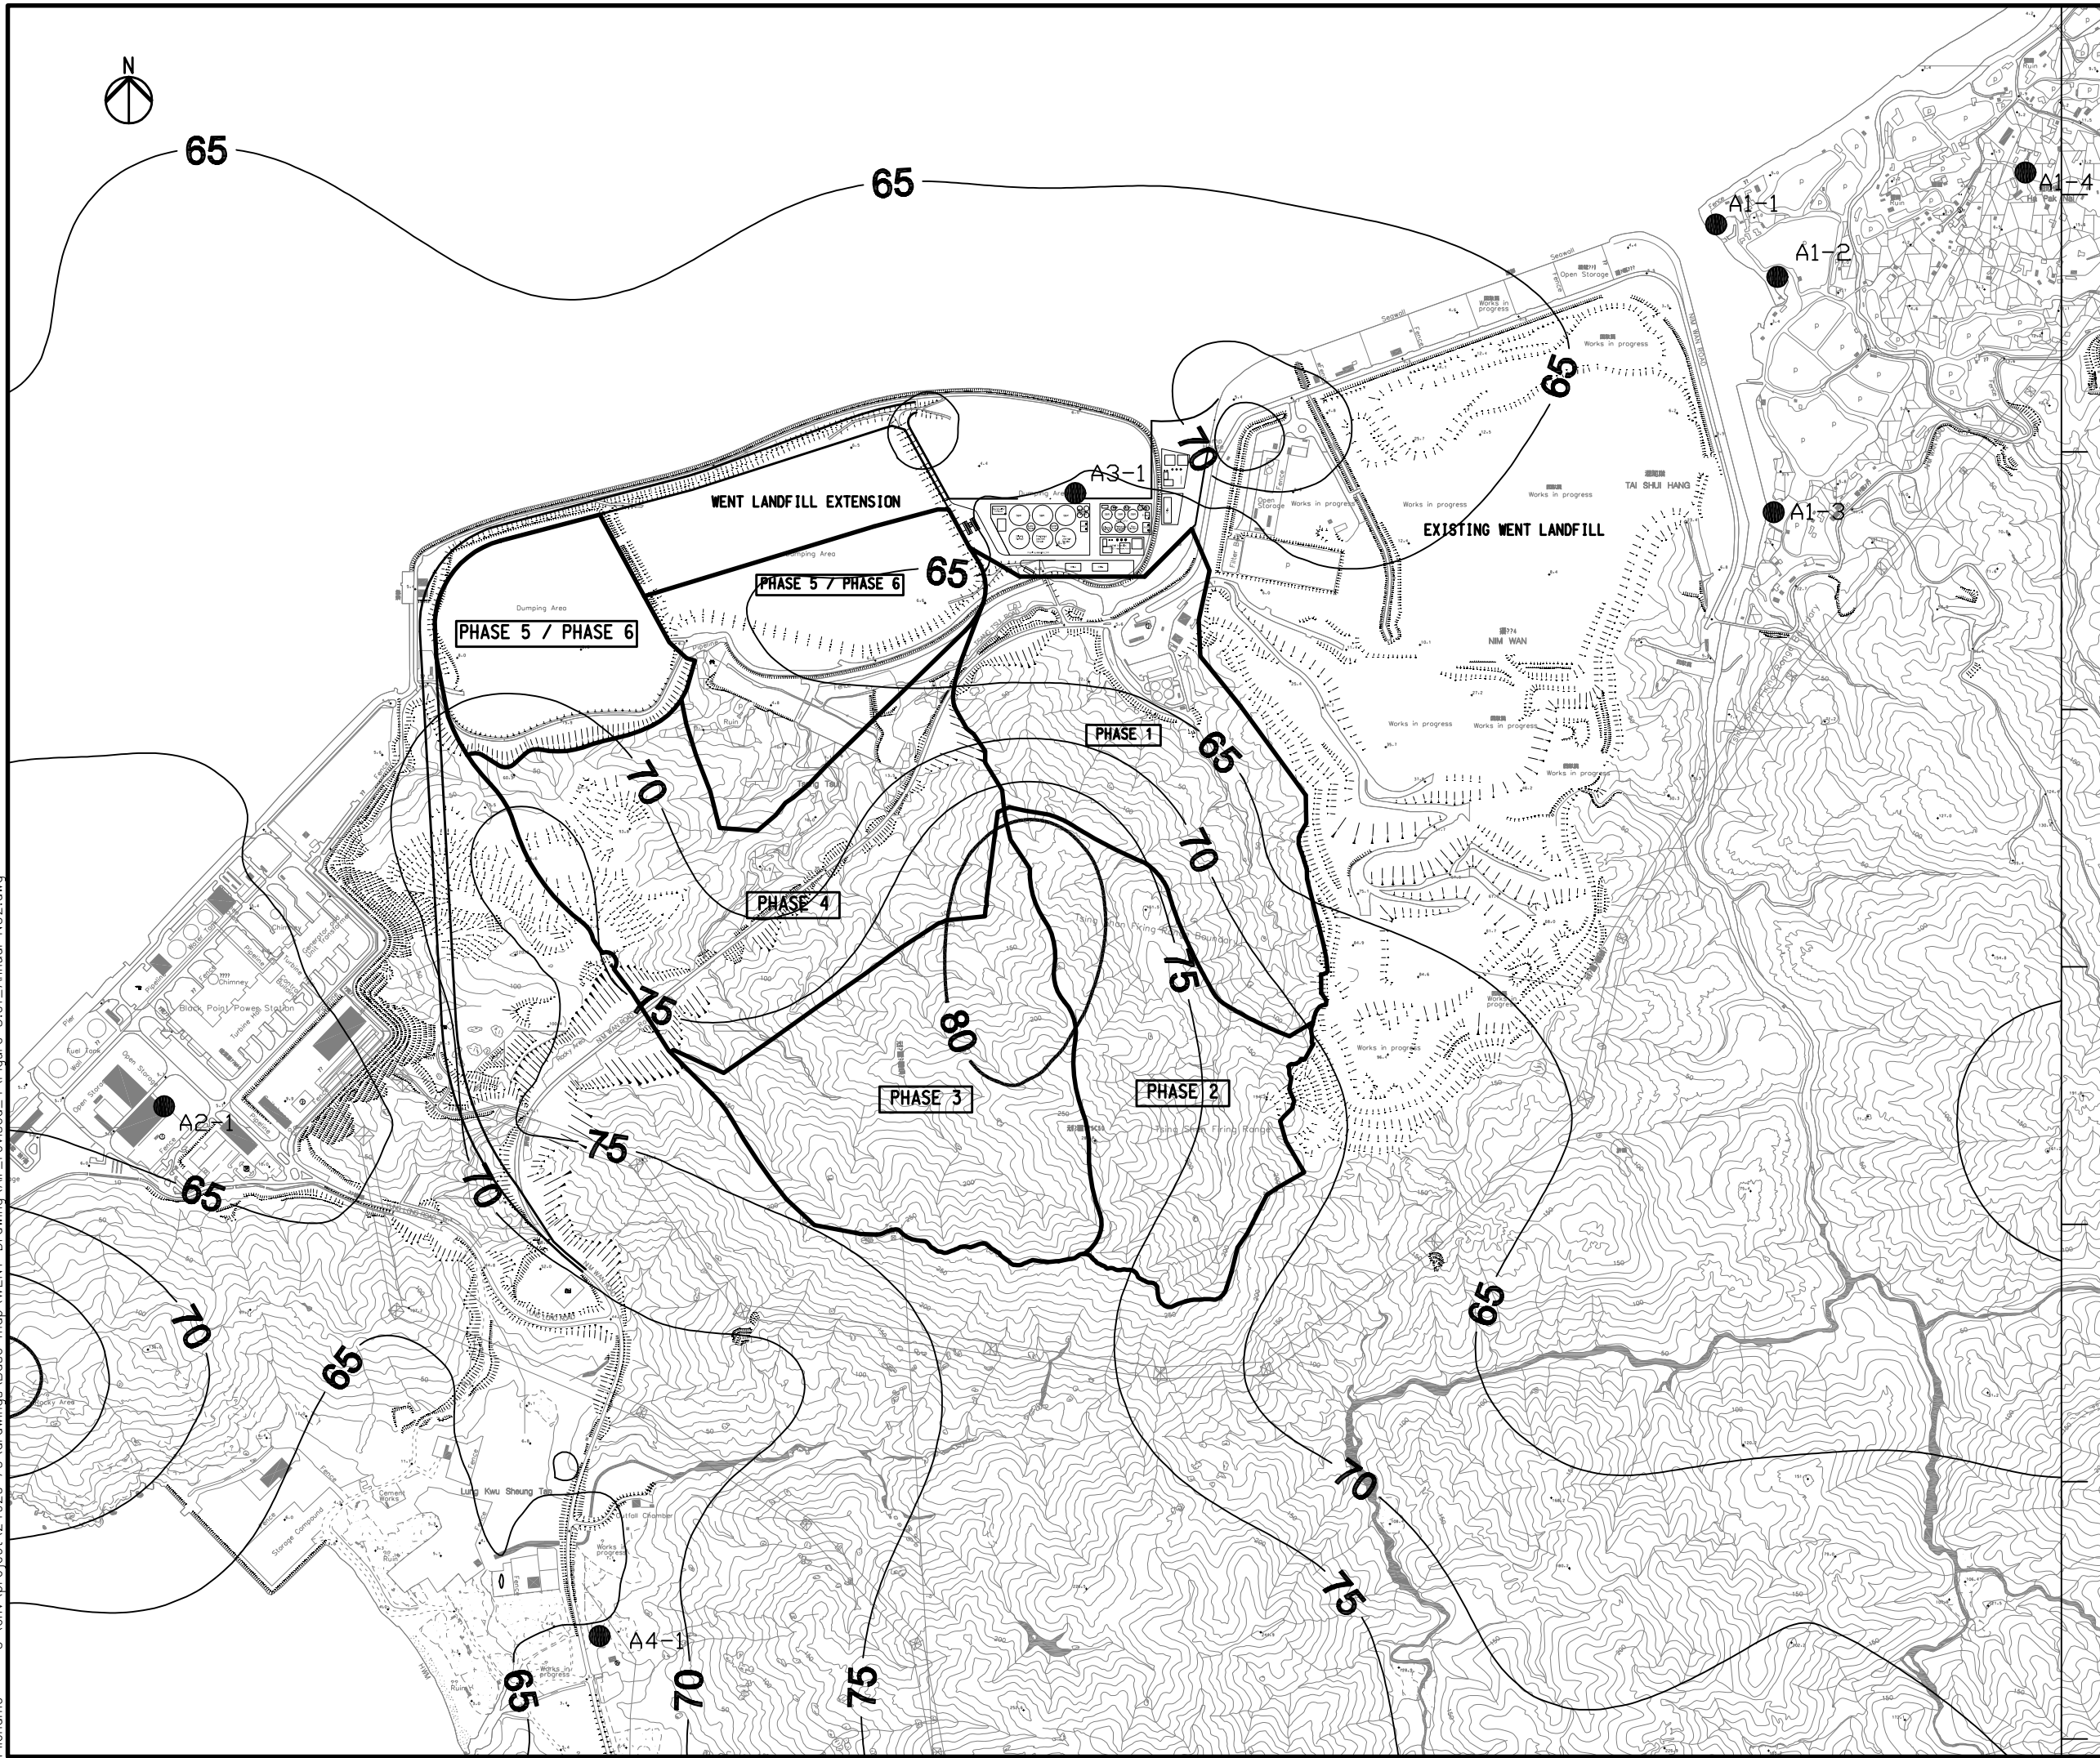

Legend

● ASR

| Rev | Description | By | Date |
|-----|-------------|----|-------|
| - | - | FC | 01/09 |

Consultant
ARUP 奧雅納工程顧問
 Ove Arup & Partners Hong Kong Limited

Project title
 Agreement No. CE 43/2006 (EP)
 West New Territories (WENT)
 Landfill Extensions
 Feasibility Study

Drawing title
**CONTOURS OF ANNUAL NO2
 CONCENTRATION AT 1.5M
 ABOVE GROUND**

| | | | |
|-----------------------------------|---------------|------------------------------|----------------|
| Drawing no. Figure 3.9f | | Rev. - | |
| Drawn GK | Date 07/09 | Checked FC | Approved ST |
| Scale 1 : 12000 on A3 | | Status PRELIMINARY | |

COPYRIGHT RESERVED


環境保護署
 廢物設施組
 Environmental Protection Department
 Waste Facilities Business Unit



Legend

● ASR

Printed by : GK July 2009
Filename : G:\env\project_24929-70\drawings\Base map\WENT Drawing_Air_revised_4\Figure 3.9g_Annual_S02.dwg

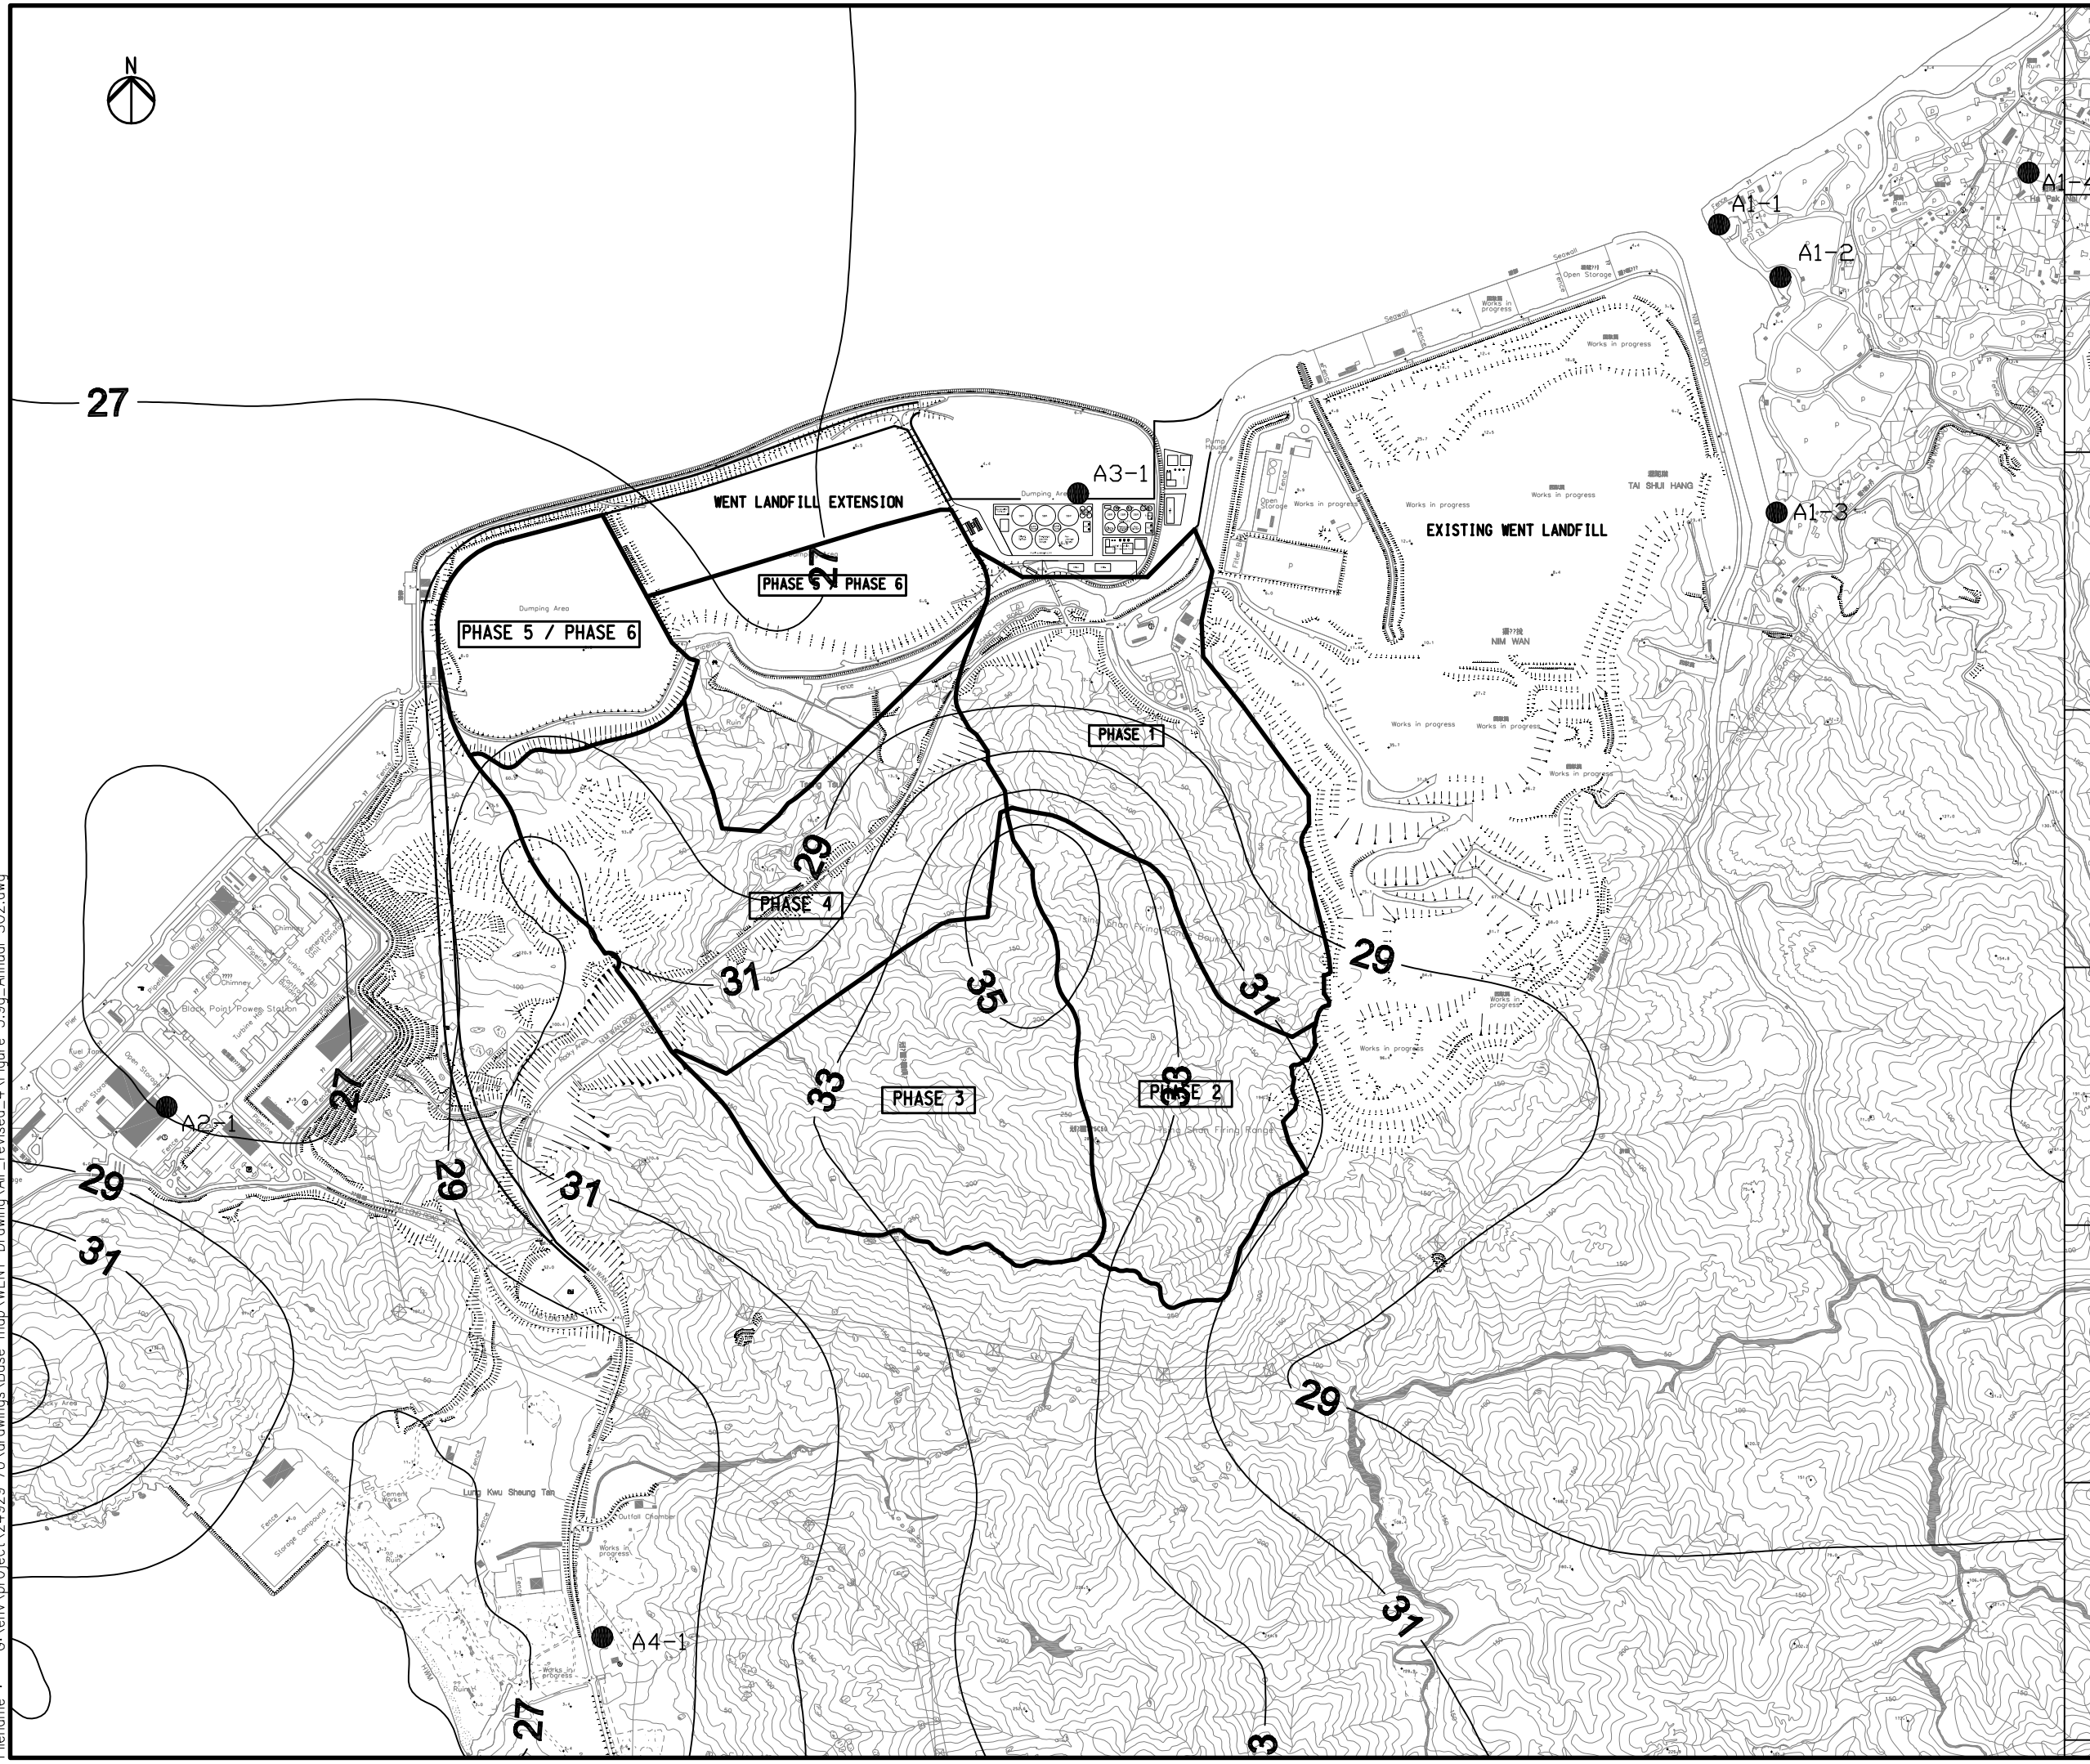

| | | | |
|-----|-------------|----|-------|
| Rev | Description | By | Date |
| - | ----- | FC | 01/09 |

Consultant
ARUP 奧雅納工程顧問
 Ove Arup & Partners Hong Kong Limited

Project title
 Agreement No. CE 43/2006 (EP)
 West New Territories (WENT)
 Landfill Extensions
 Feasibility Study


Drawing title
**CONTOURS OF ANNUAL SO2
 CONCENTRATION AT 1.5M
 ABOVE GROUND**

| | | | |
|--------------------------------|---------------|------------------------------|----------------|
| Drawing no. Figure 3.9g | | Rev. - | |
| Drawn GK | Date 07/09 | Checked FC | Approved ST |
| Scale 1 : 12000 on A3 | | Status PRELIMINARY | |

COPYRIGHT RESERVED

環境保護署
 廢物設施組
 Environmental Protection Department
 Waste Facilities Business Unit

Printed by : GK July 2009
 Filename : G:\env\project_24929-70\drawings\Base map\WENT Drawing Air_revised_4\Figure 3.9h_Annual RSP.dwg

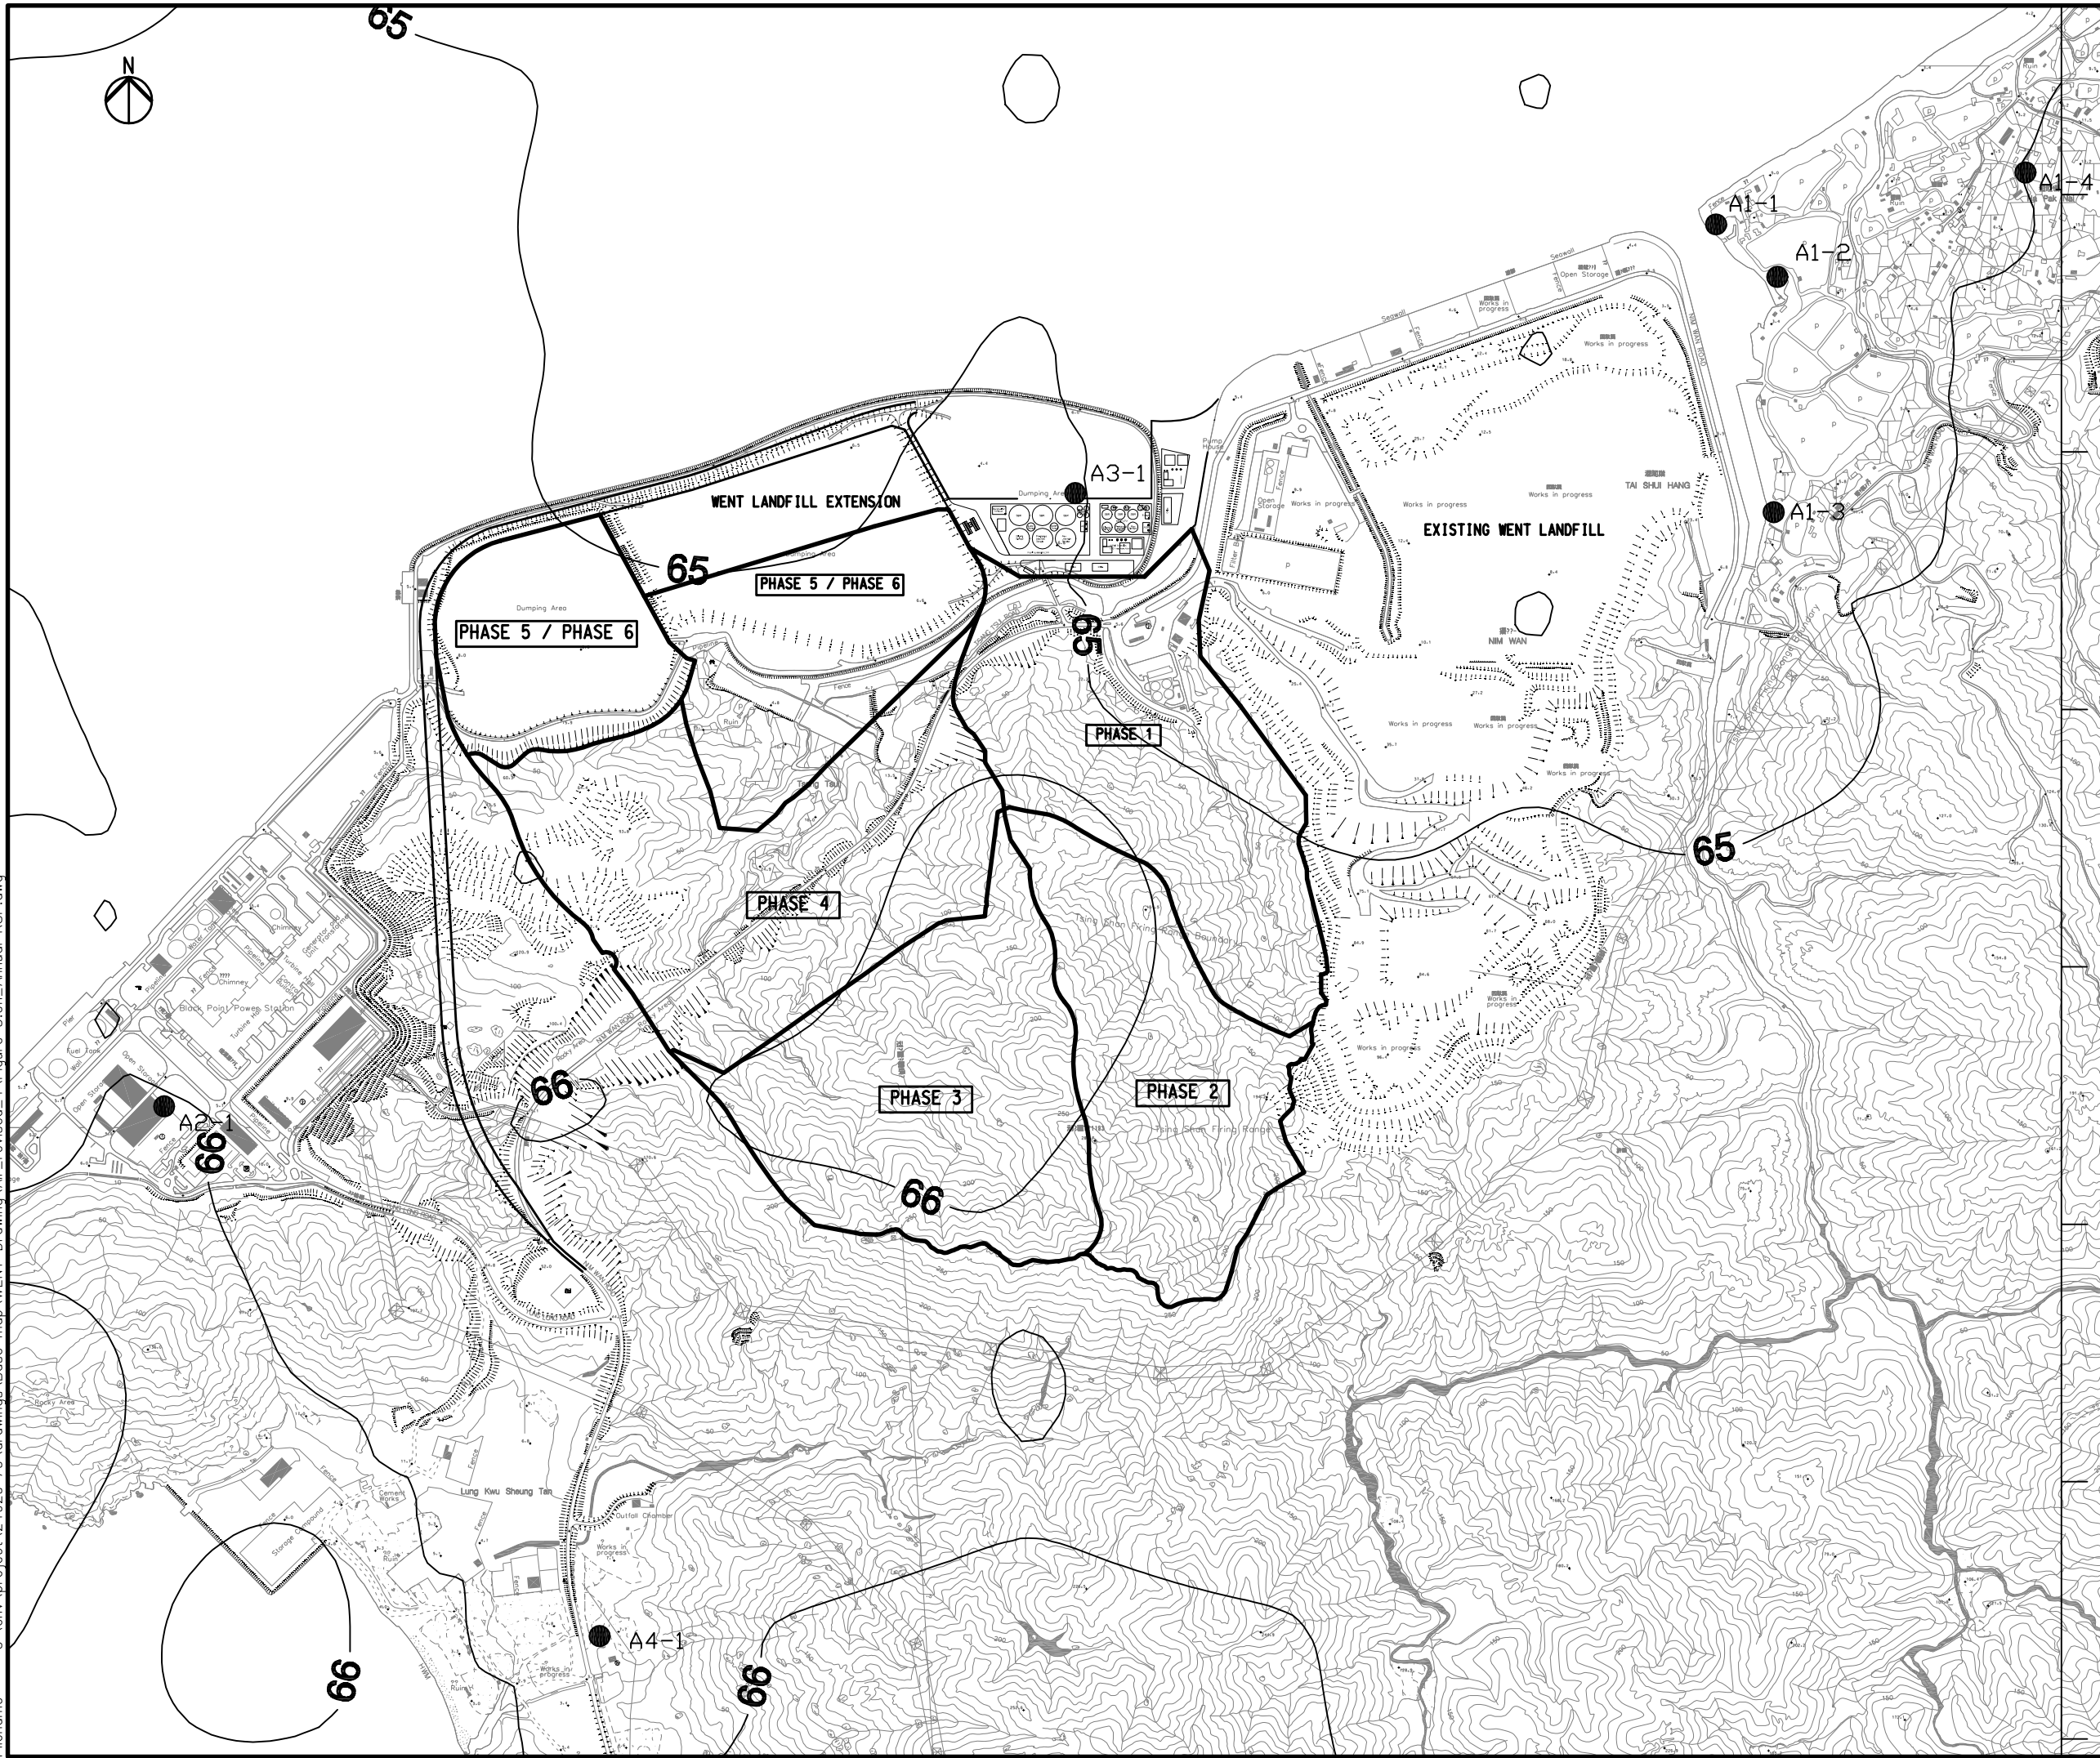

Legend

● ASR

| Rev | Description | By | Date |
|-----|-------------|----|-------|
| - | ----- | FC | 01/09 |

Consultant
ARUP 奧雅納工程顧問
 Ove Arup & Partners Hong Kong Limited

Project title
 Agreement No. CE 43/2006 (EP)
 West New Territories (WENT)
 Landfill Extensions
 Feasibility Study

Drawing title
**CONTOURS OF ANNUAL RSP
 CONCENTRATION AT 1.5M
 ABOVE GROUND**

| | | | |
|-----------------------------------|---------------|------------------------------|----------------|
| Drawing no. Figure 3.9h | | Rev. - | |
| Drawn GK | Date 07/09 | Checked FC | Approved ST |
| Scale 1 : 12000 on A3 | | Status PRELIMINARY | |

COPYRIGHT RESERVED

環境保護署
 廢物設施組
 Environmental Protection Department
 Waste Facilities Business Unit